

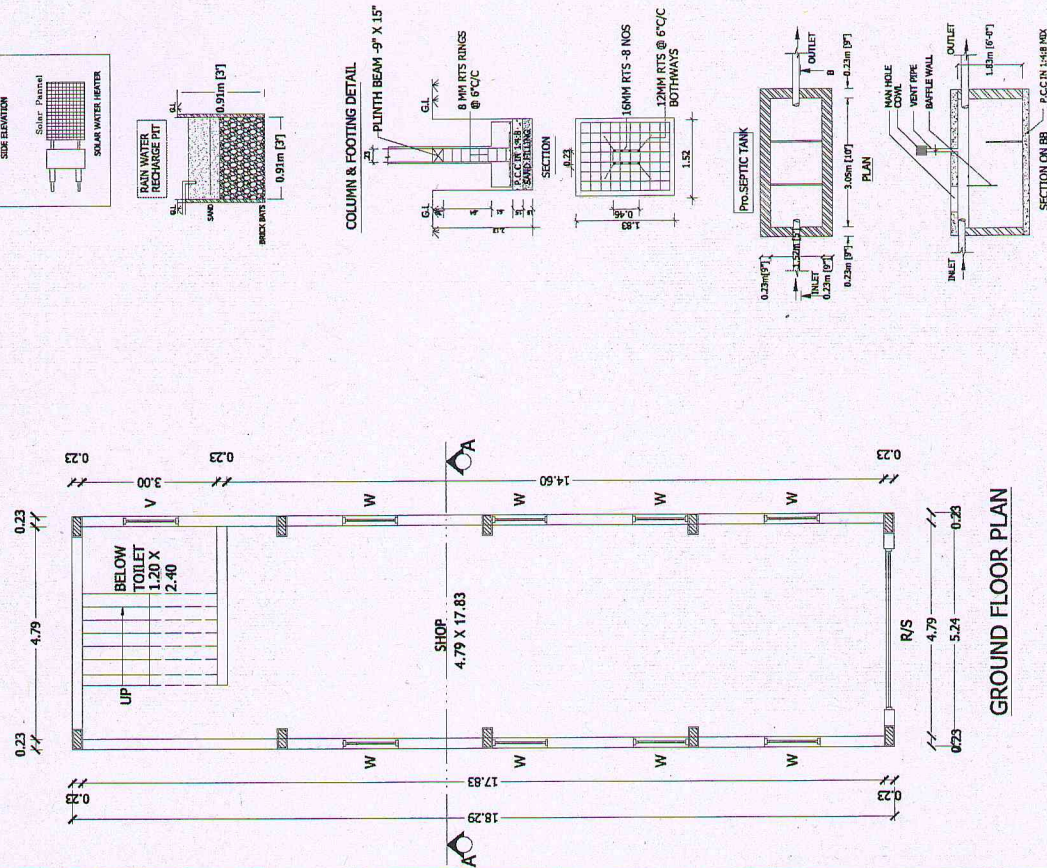
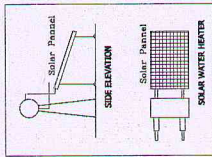
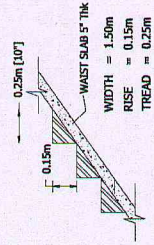
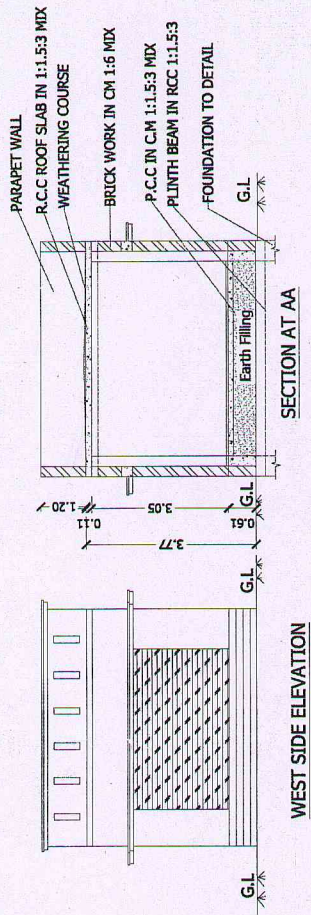


PLAN SHOWING THE PROPOSED CONSTRUCTION OF GROUND FLOOR PLAN OF R.C.C TERRACED COMMERCIAL BUILDING IN OLD S.F.NO-266B/19A1A , NEW S.F.NO-266B/19A1A2, WARD -11, METTUR MAIN ROAD, MECHERI SPECIAL GRADE TOWN PANCHAYAT, MECHERI, METTUR (TK), SALEM (DT).

NAME OF THE APPLICANT = 1. Mr.P.GOPALAN S/o Mr.PACHAMUTHU.

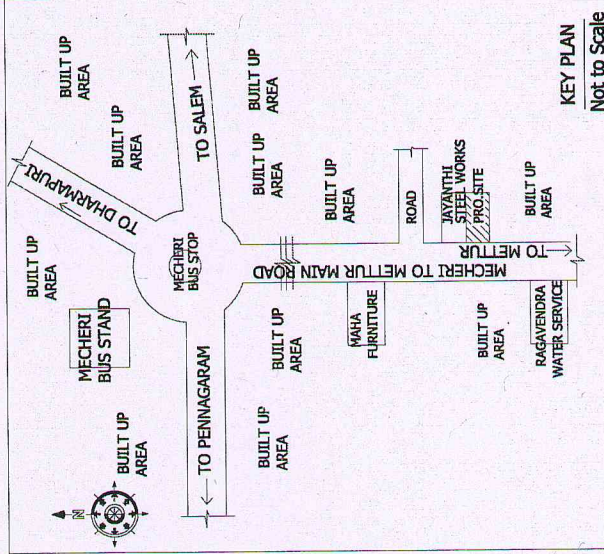

Mr. RAMAKRISHNAN PROPERTY

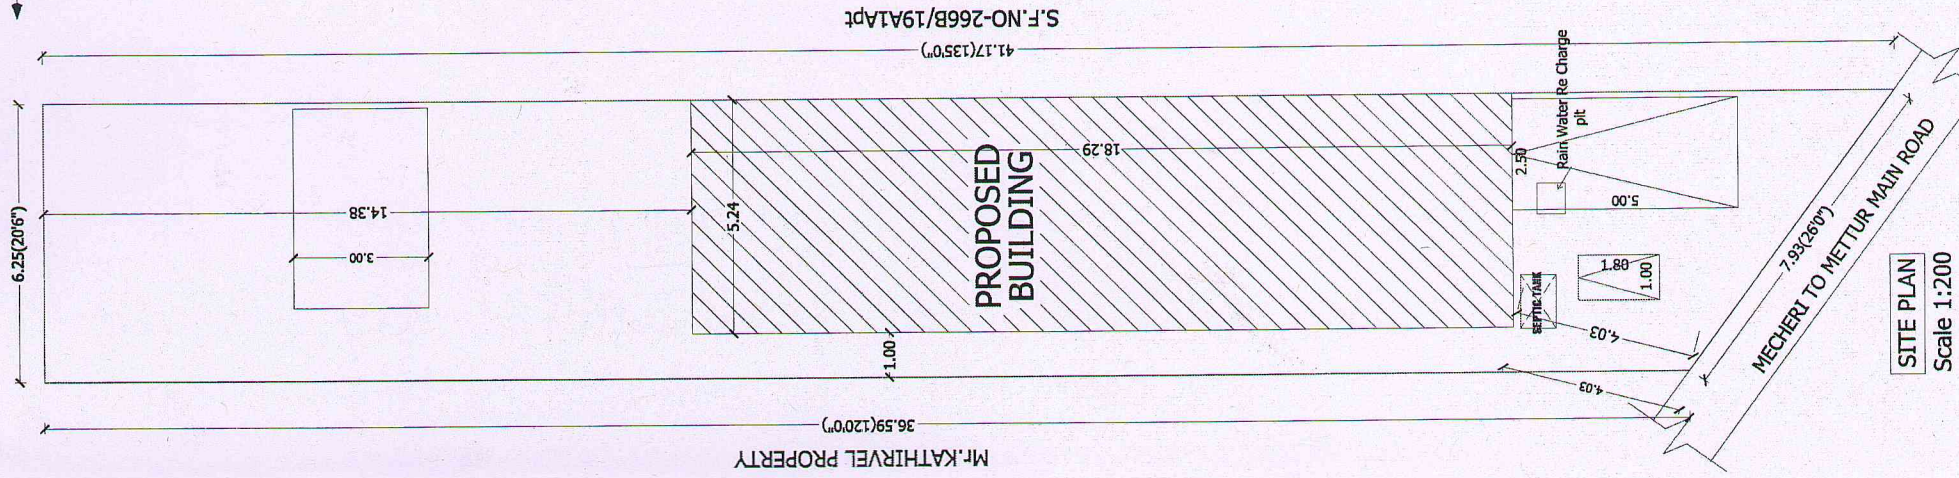

AREA DETAILS :-	
PARTICULARS	SQ.FT
AREA OF THE SITE (As Per Deed)	2613.60
AREA OF THE SITE (As Per Petta)	2615.70
COMMERCIAL : AREA OF THE PRO.BUILDING (G.F)	1032.30
AREA OF THE VACANT SITE	1581.30

JOINERY DETAILS	
NOTE:- ALL DIMENSIONS ARE IN M UNLESS OTHERWISE SPECIFIED	R/ SHUTTER (R/S) = 3.63 X 2.13
BOUNDARY SHOWN	DOOR (D) = 1.00 X 2.13
PROPOSED SHOWN	WINDOW (W) = 1.22 X 1.37
ROAD SHOWN	

APPLICANT:-

ENGINEER:-

Er. B. REVANTH, B.E.(CIVIL),
REVA CONSTRUCTION
Licenced Building Surveyor
Consulting Civil Engineer
Mecheri-636 453. Cell: 9585555154