
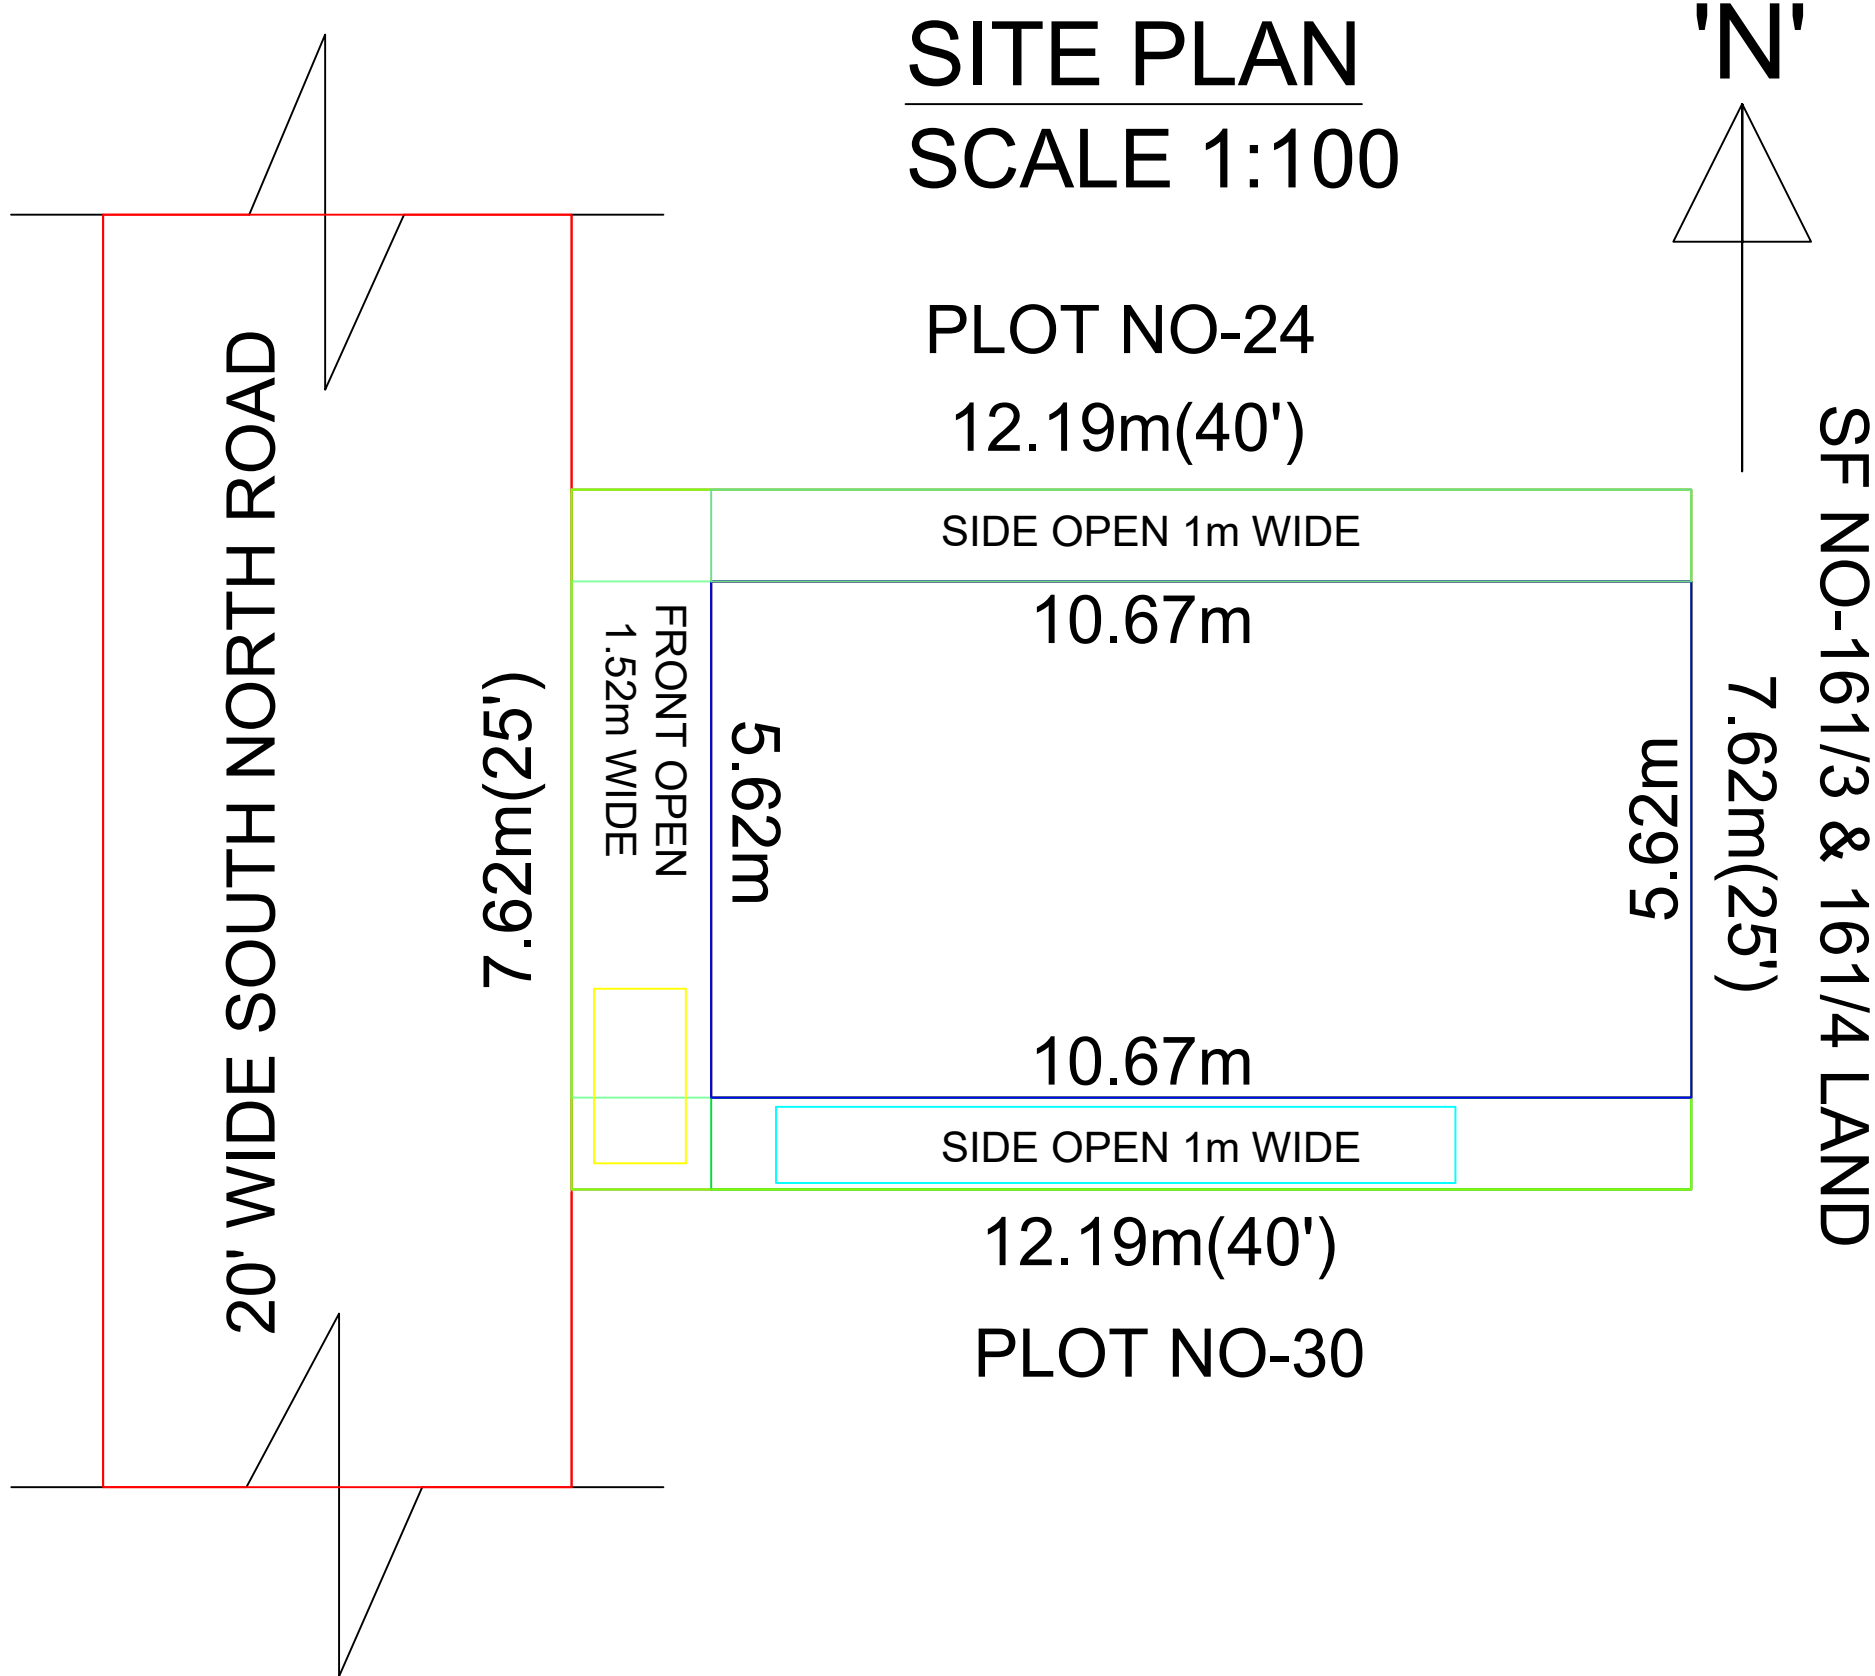
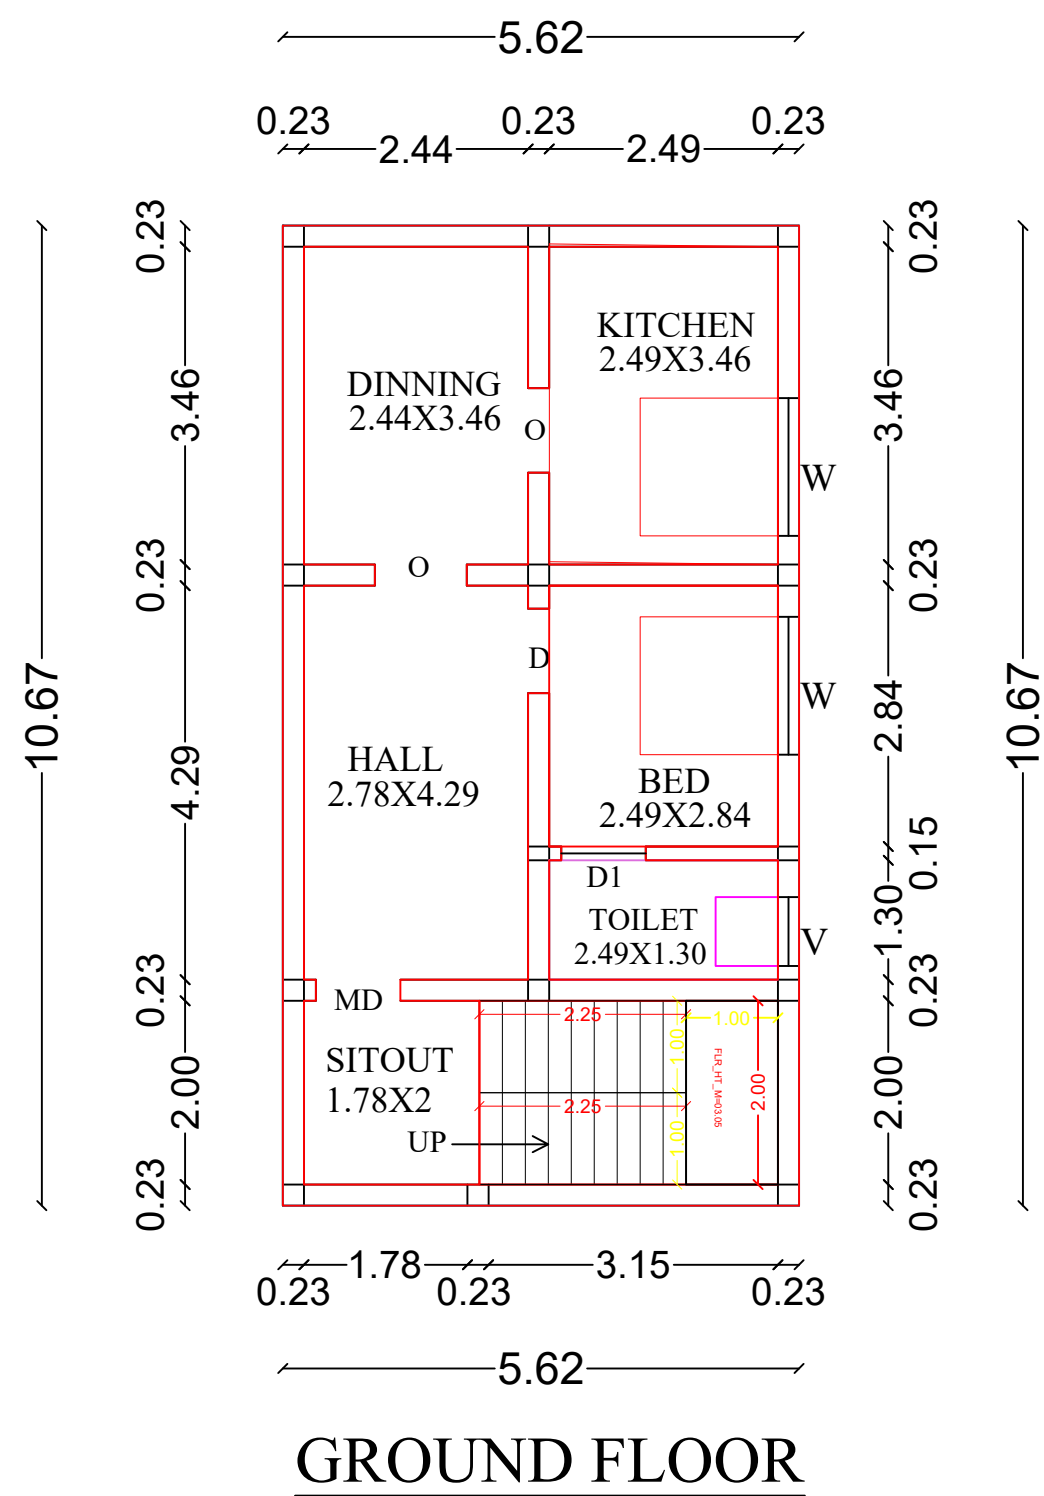


PLAN SHOWING THE PROPOSED CONSTRUCTION OF RCC ROOF RESIDENTIAL BUILDING IN GROUND FLOOR AT S.F.NO:161/1C3, SUB DIVISION S.F.NO:161/1C3A1, NEW SUB DN S.F.NO.161/1C3A1B, PATTA NO.1999, PLOT NO:25, AARIYUR STREET, THANGAM NAGAR, WARD NO:14, PETHANAICKENPALAYAM TOWN PANCHAYAT & TALUK, SALEM DISTRICT.

NAME OF APPLICANT :Mr.K.BHUVANESWARI, W/O GANDHI.


SCALE : 1:100

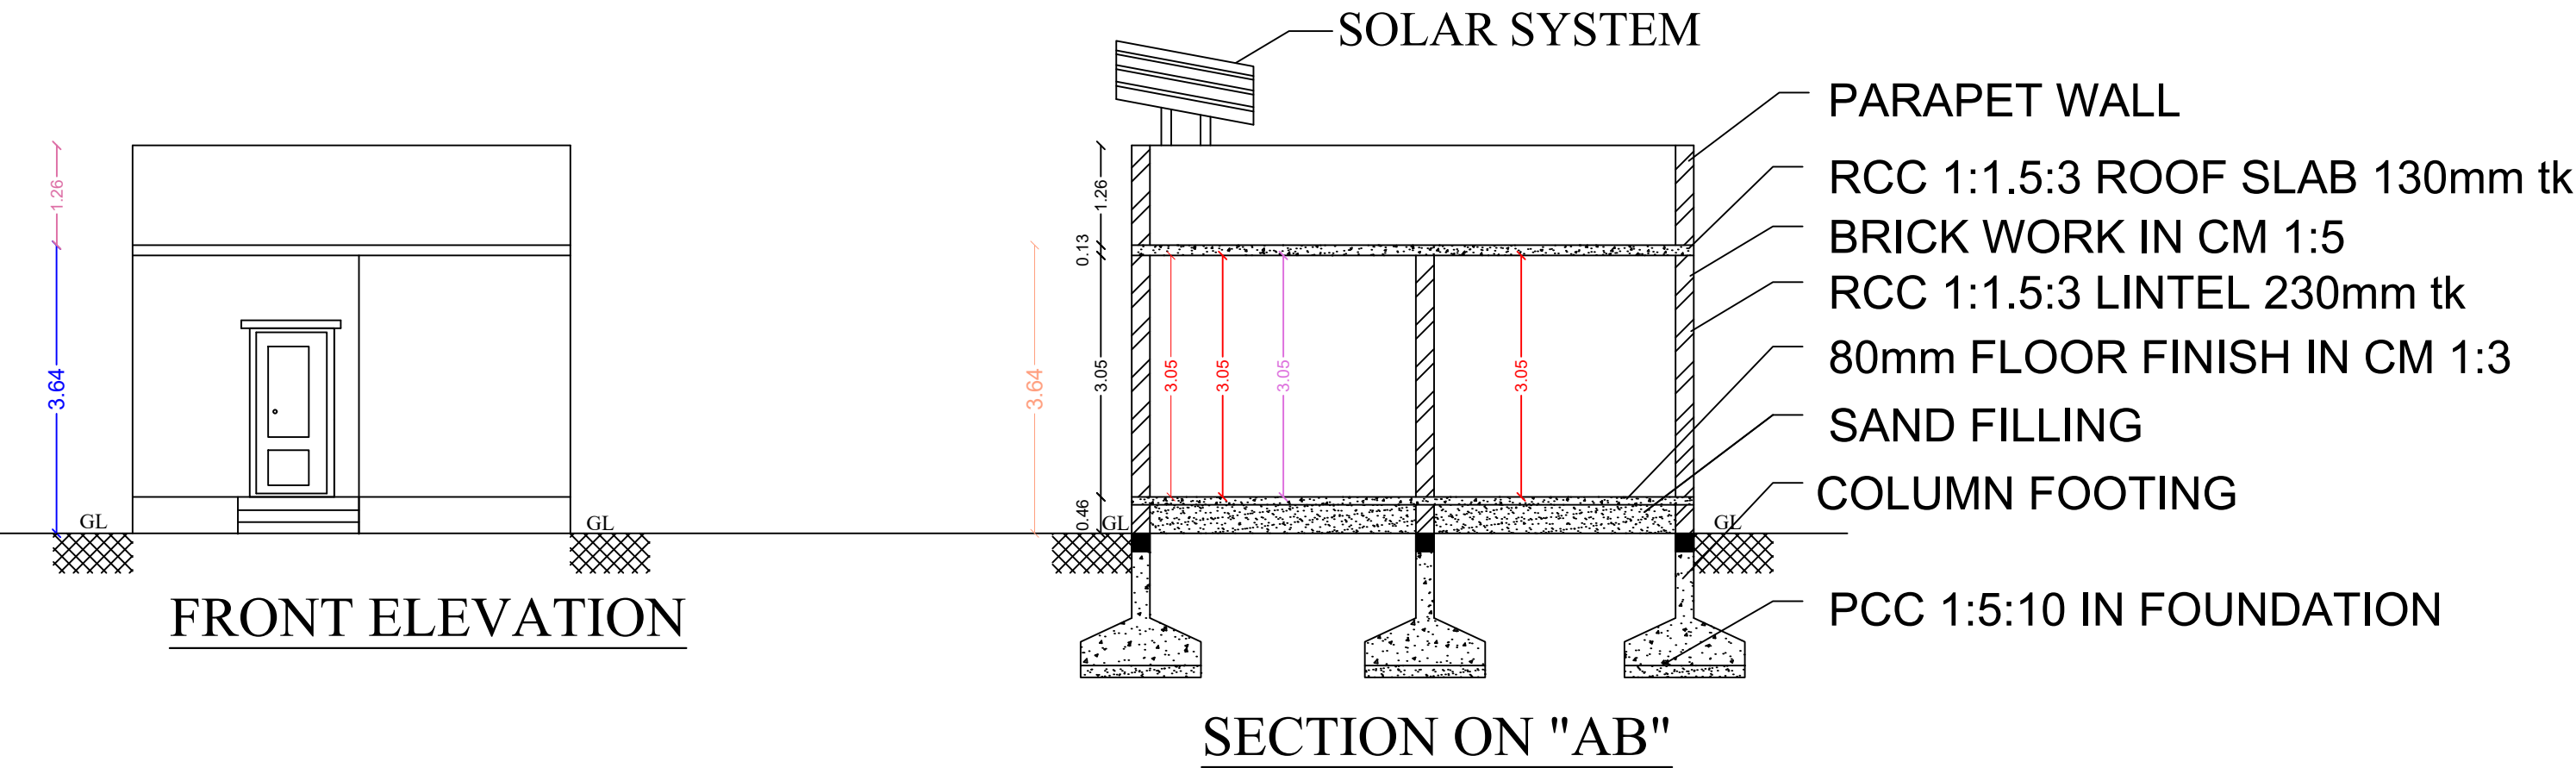

PLAN ELEVATION AND SECTION	SCALE 1:100	ALL DIMENSIONS ARE IN " METRE"	
SCHEDULE OF JOINERIES :-			
JOINERYS	Ft	M	
D-DOOR	3'6" X 7'0"	1.06 X 2.13	
D1 - DOOR	3'0" X 7'0"	0.91 X 2.13	
W - WINDOW	3'6" X 4'0"	1.06 X 1.22	
W1 - WINDOW	5'0" X 6'0"	1.52 X 1.83	
W2 - WINDOW	6'0" X 6'0"	1.83 X 1.83	
V - VENTILATOR	3'0" X 2'0"	0.91 X 0.61	

AREA PARTICULARS		IN SQM	IN SFT
	<u>TOTAL AREA</u>	=	92.90m² 1000.00sft
	<u>PROPOSED BUILDING</u>		
	GROUND FLOOR	=	59.97m² 645.52sft
	<u>CARPET AREA (GF)</u>	=	42.67m² 459.30sft
	<u>AREA OF OPEN SPACE (GF)</u>	=	32.93m² 354.48sft

REGISTERED ENGINEER

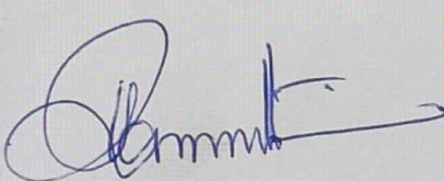

Er.K.RAMAMOORTHY, BE.,
S.K.R.CONSTRUCTION,
Registered Engineer (GRADE-II)
Reg.No:02/LS/2023/A1,
PETHANAICKENPALAYAM TOWN
PANCHAYAT & TALUK,
SALEM DISTRICT.

APPLICANT



Mr.K.BHUVANESWARI.

