
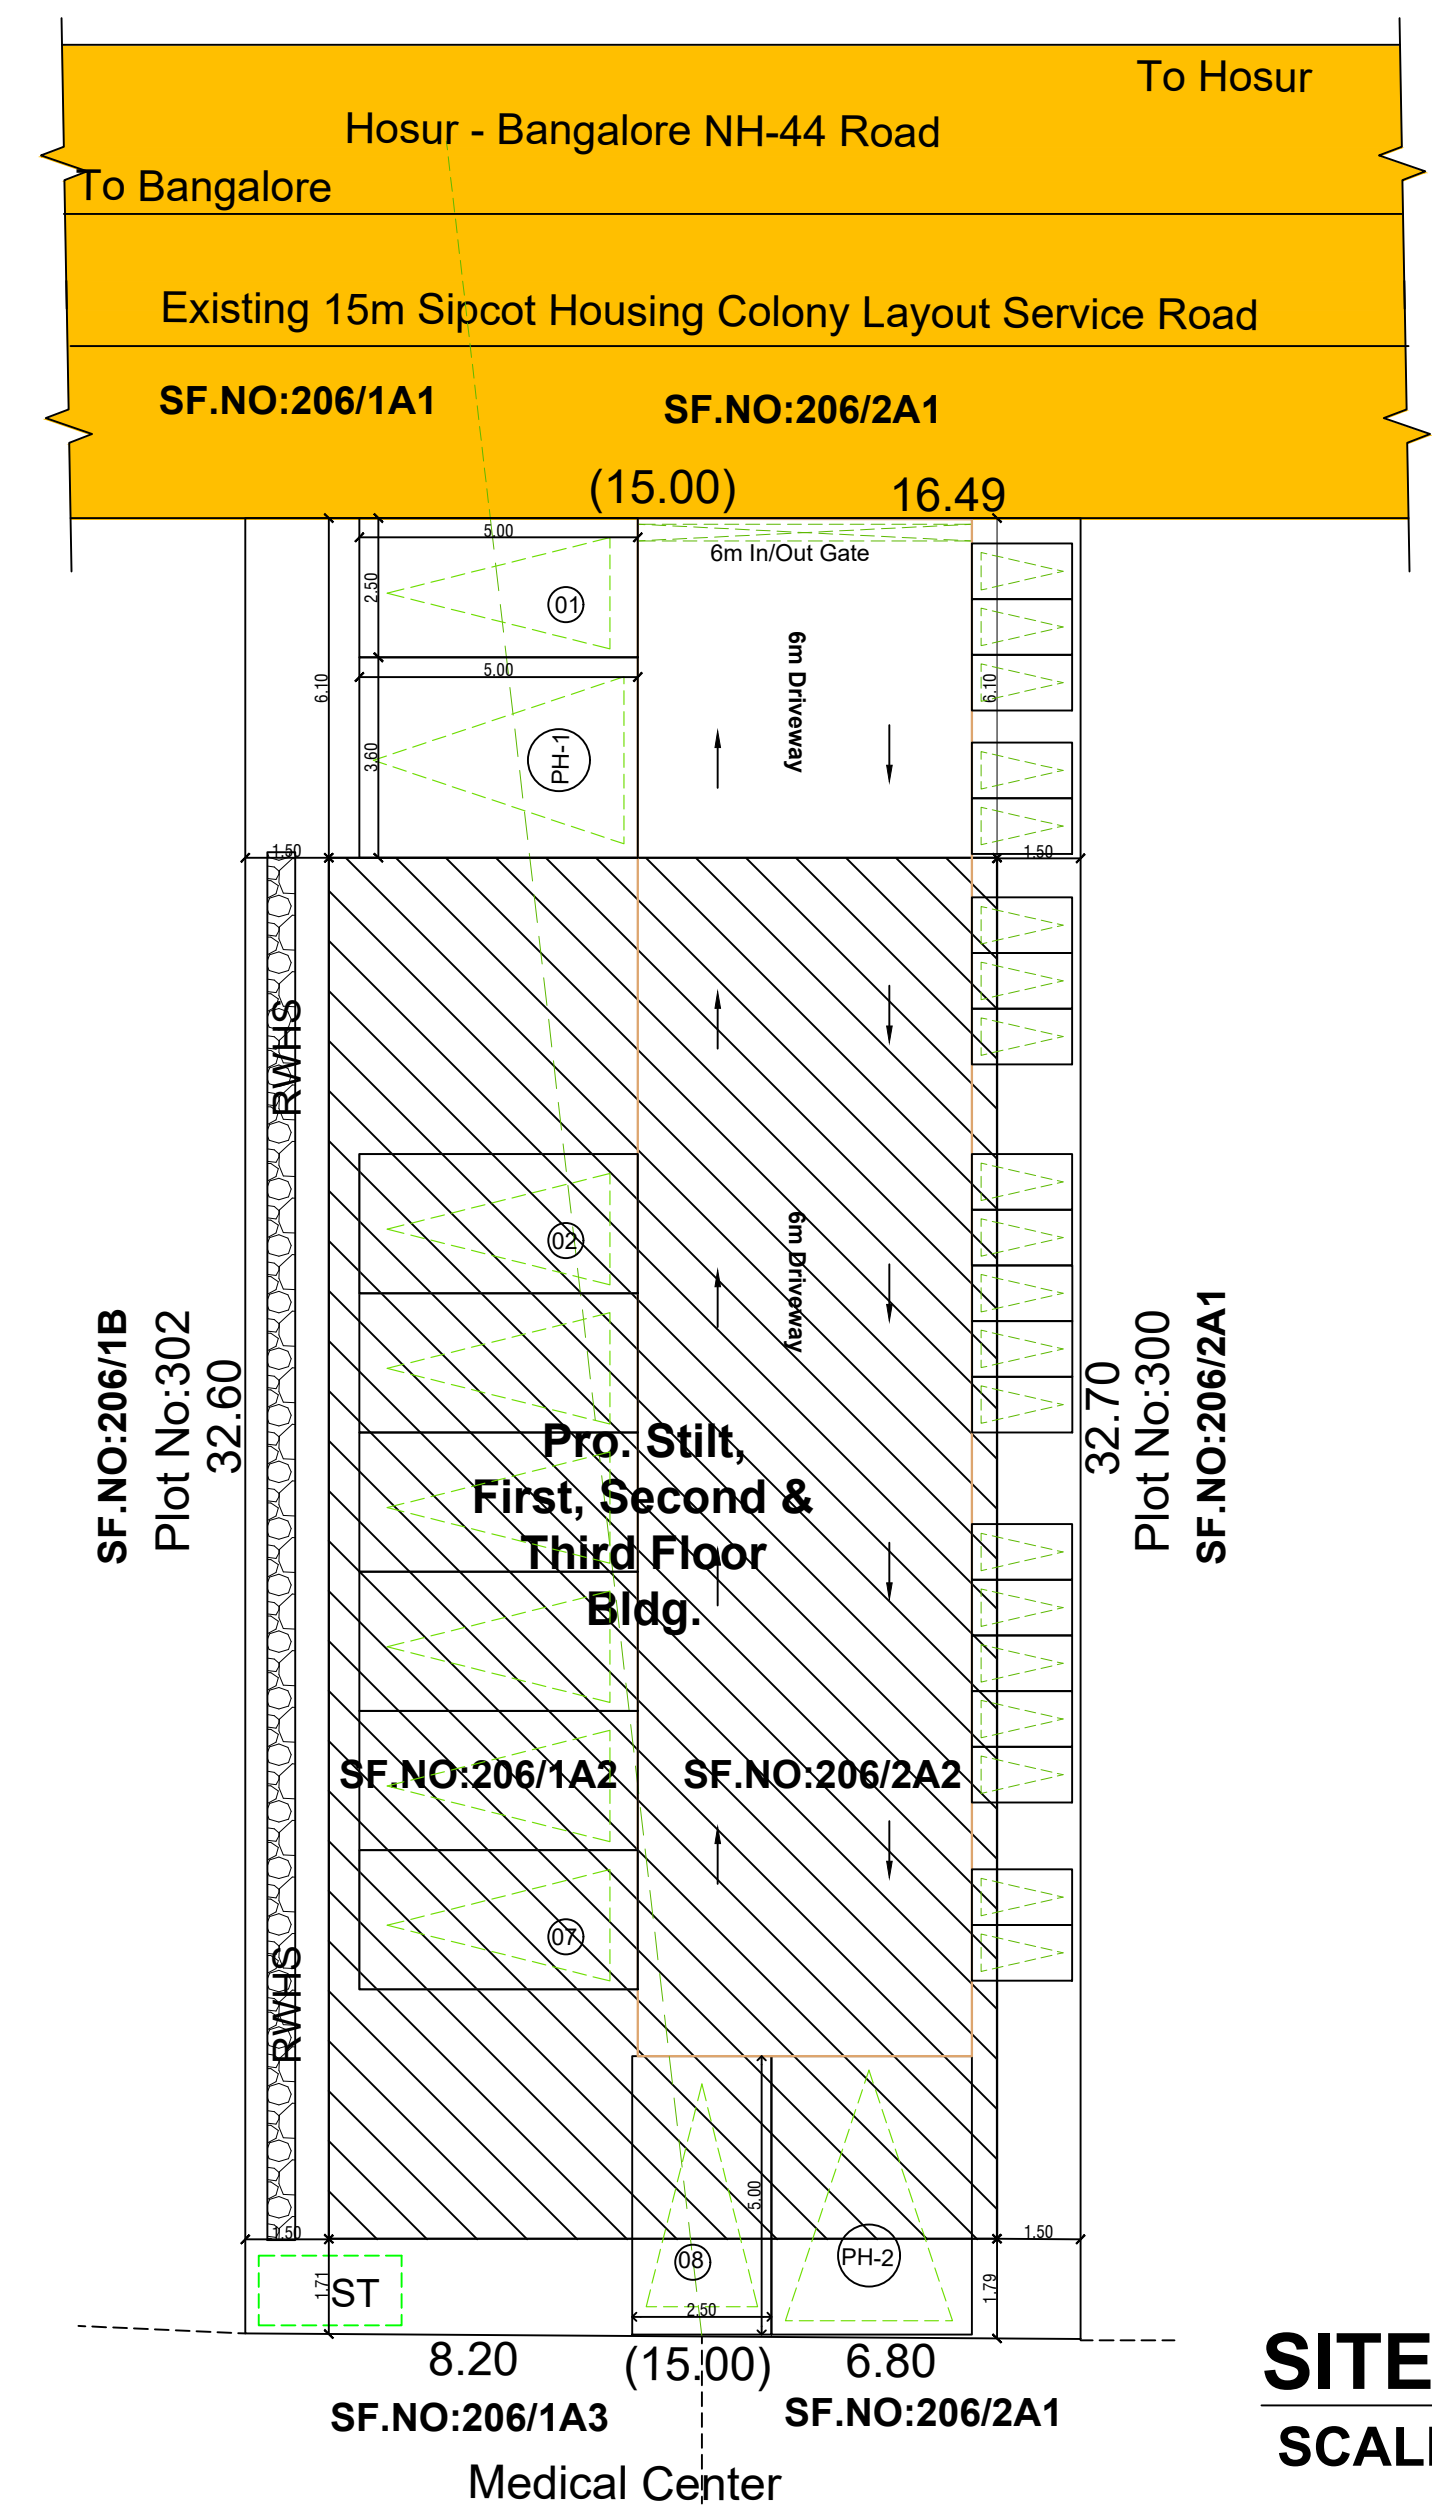
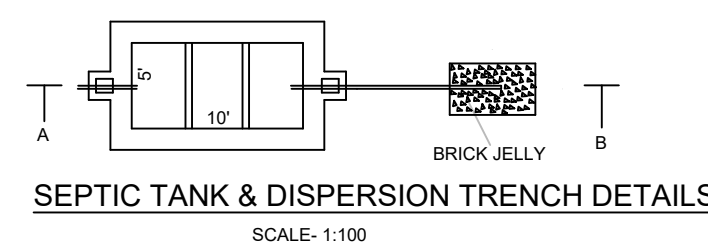
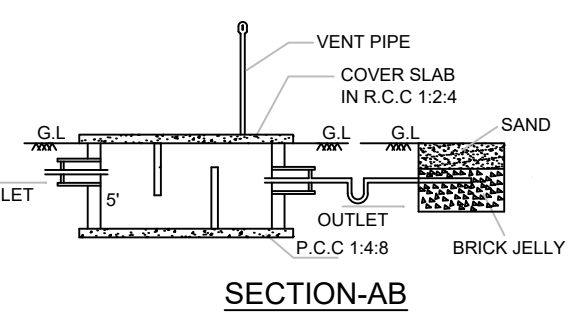
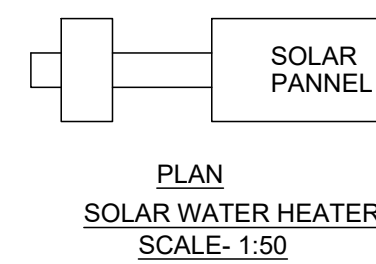
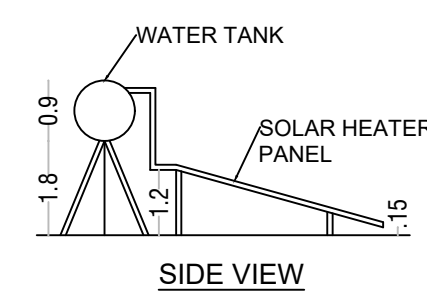
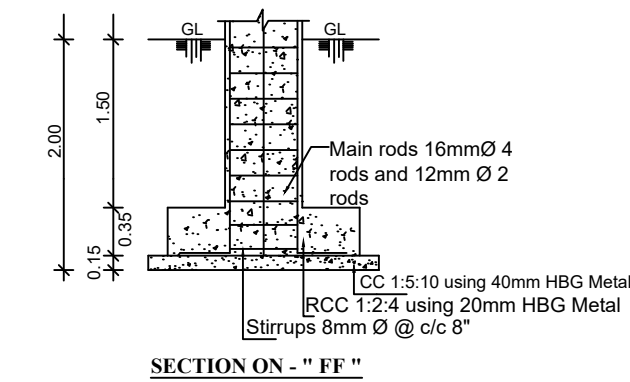
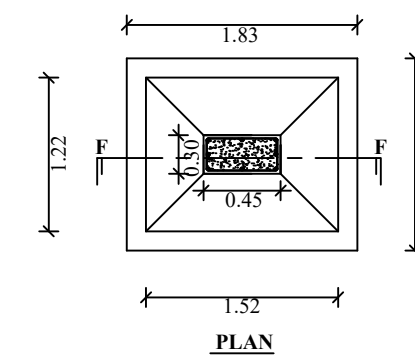
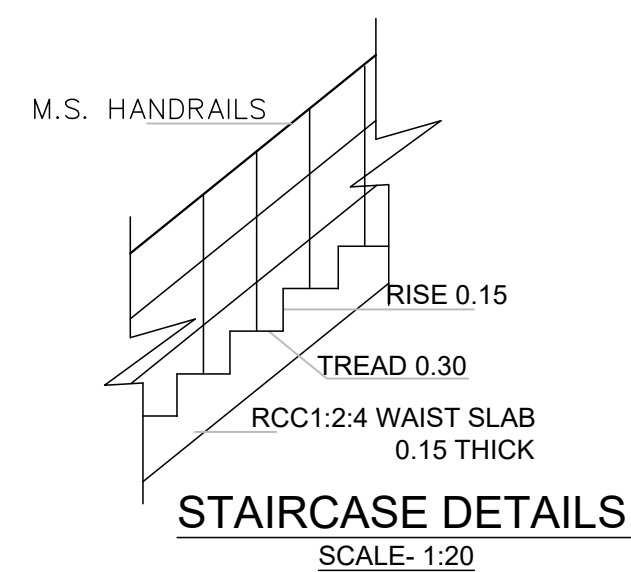
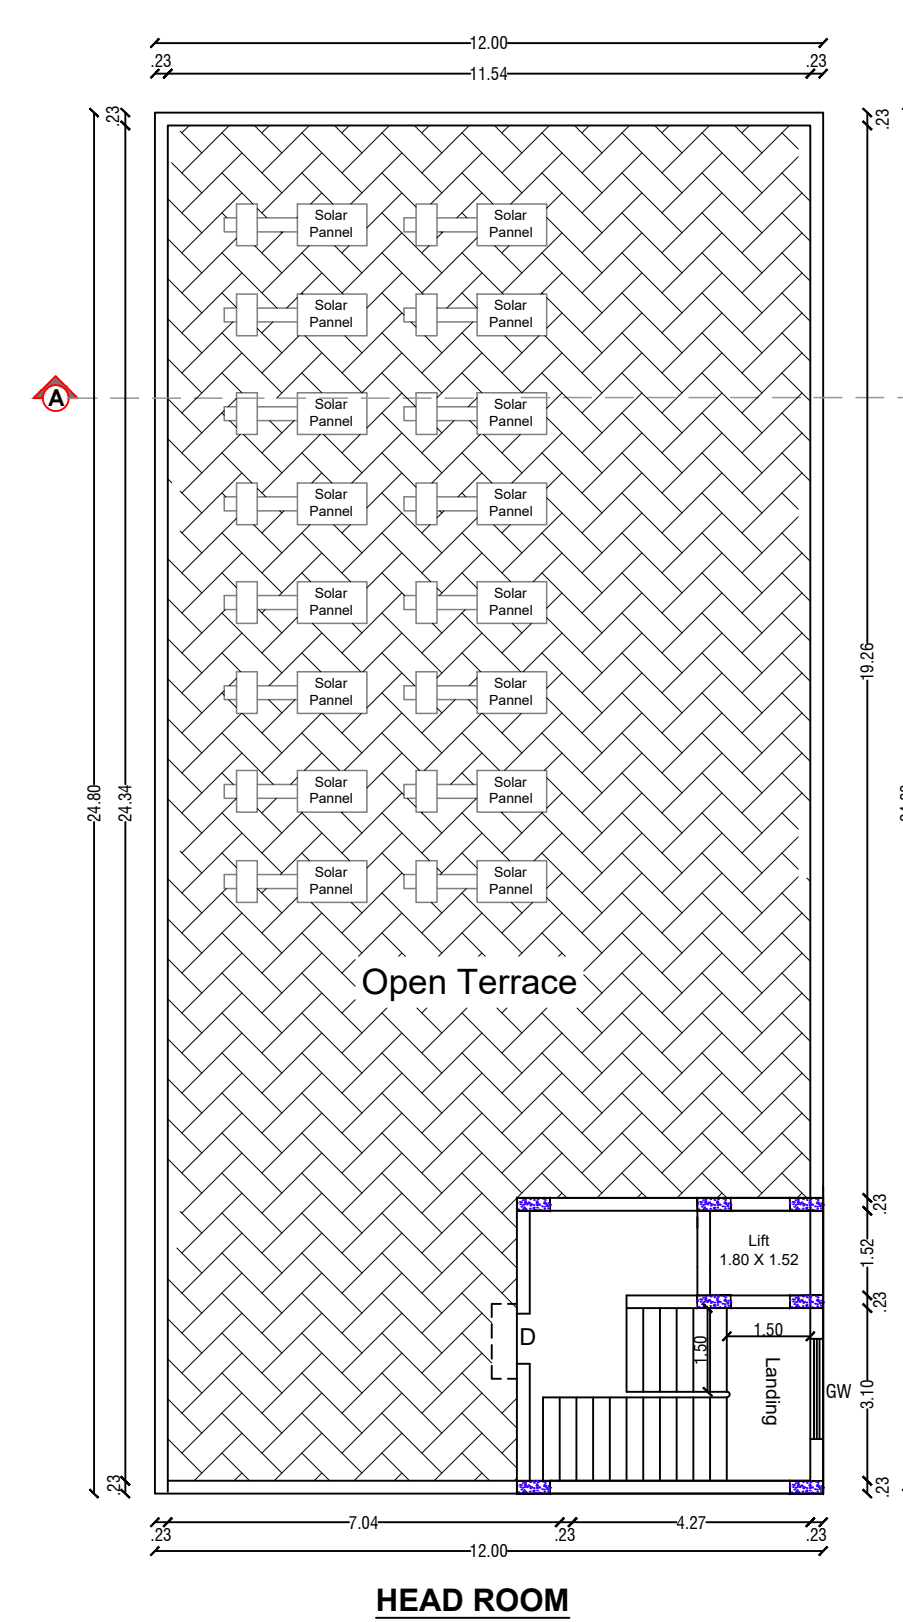
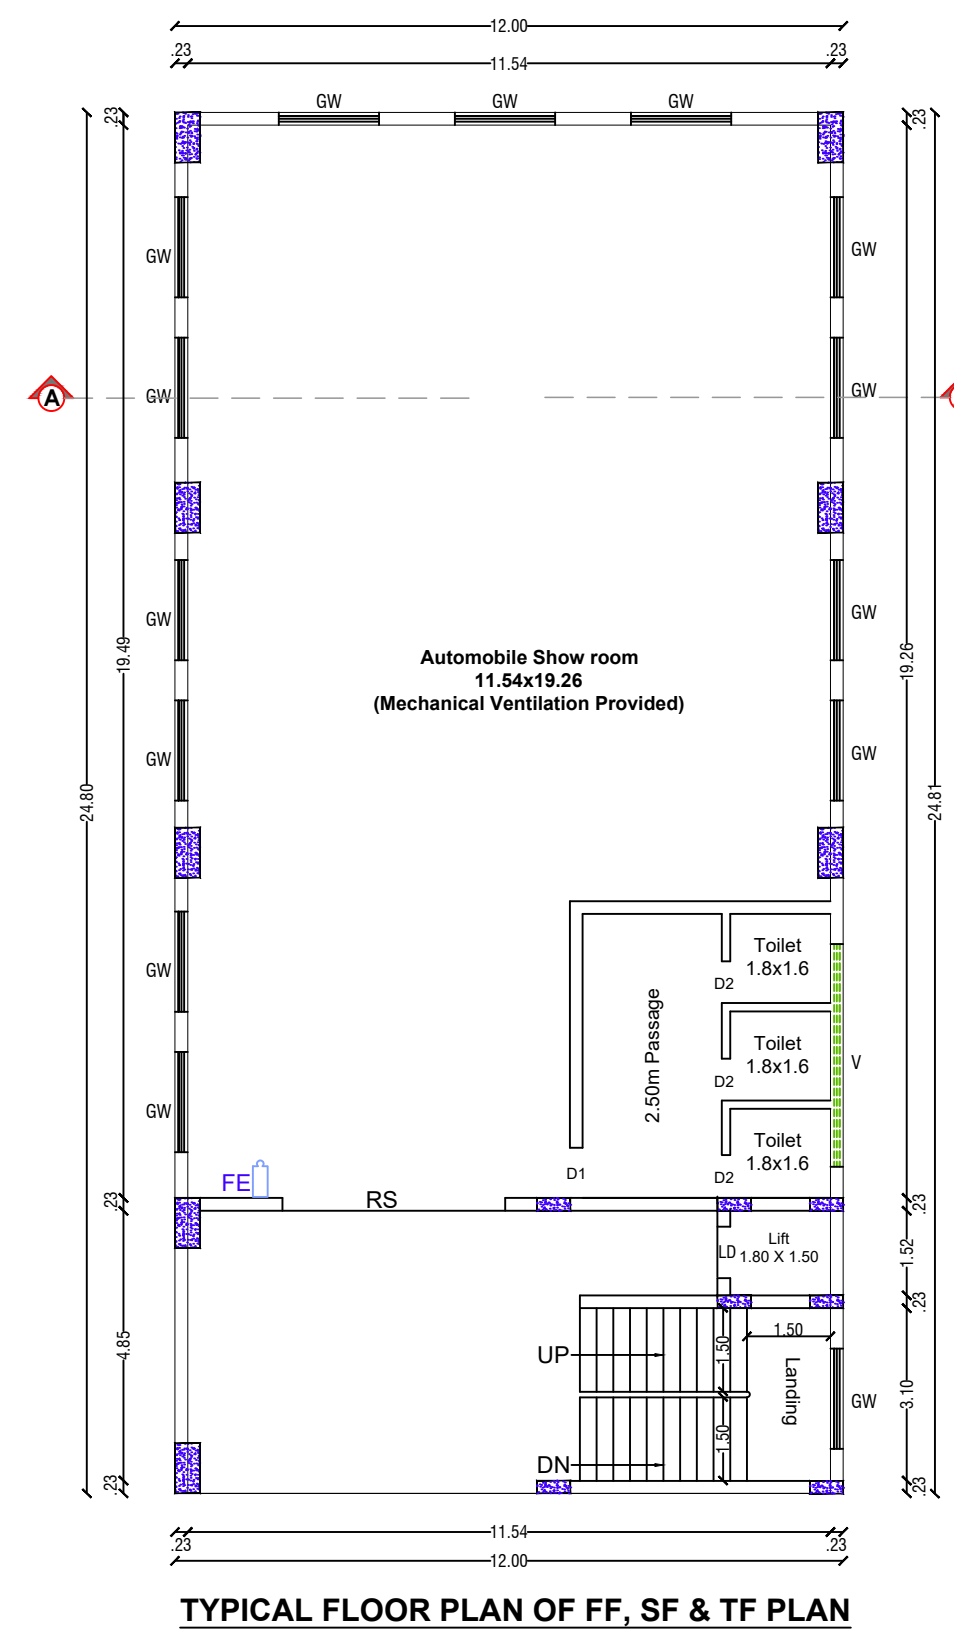
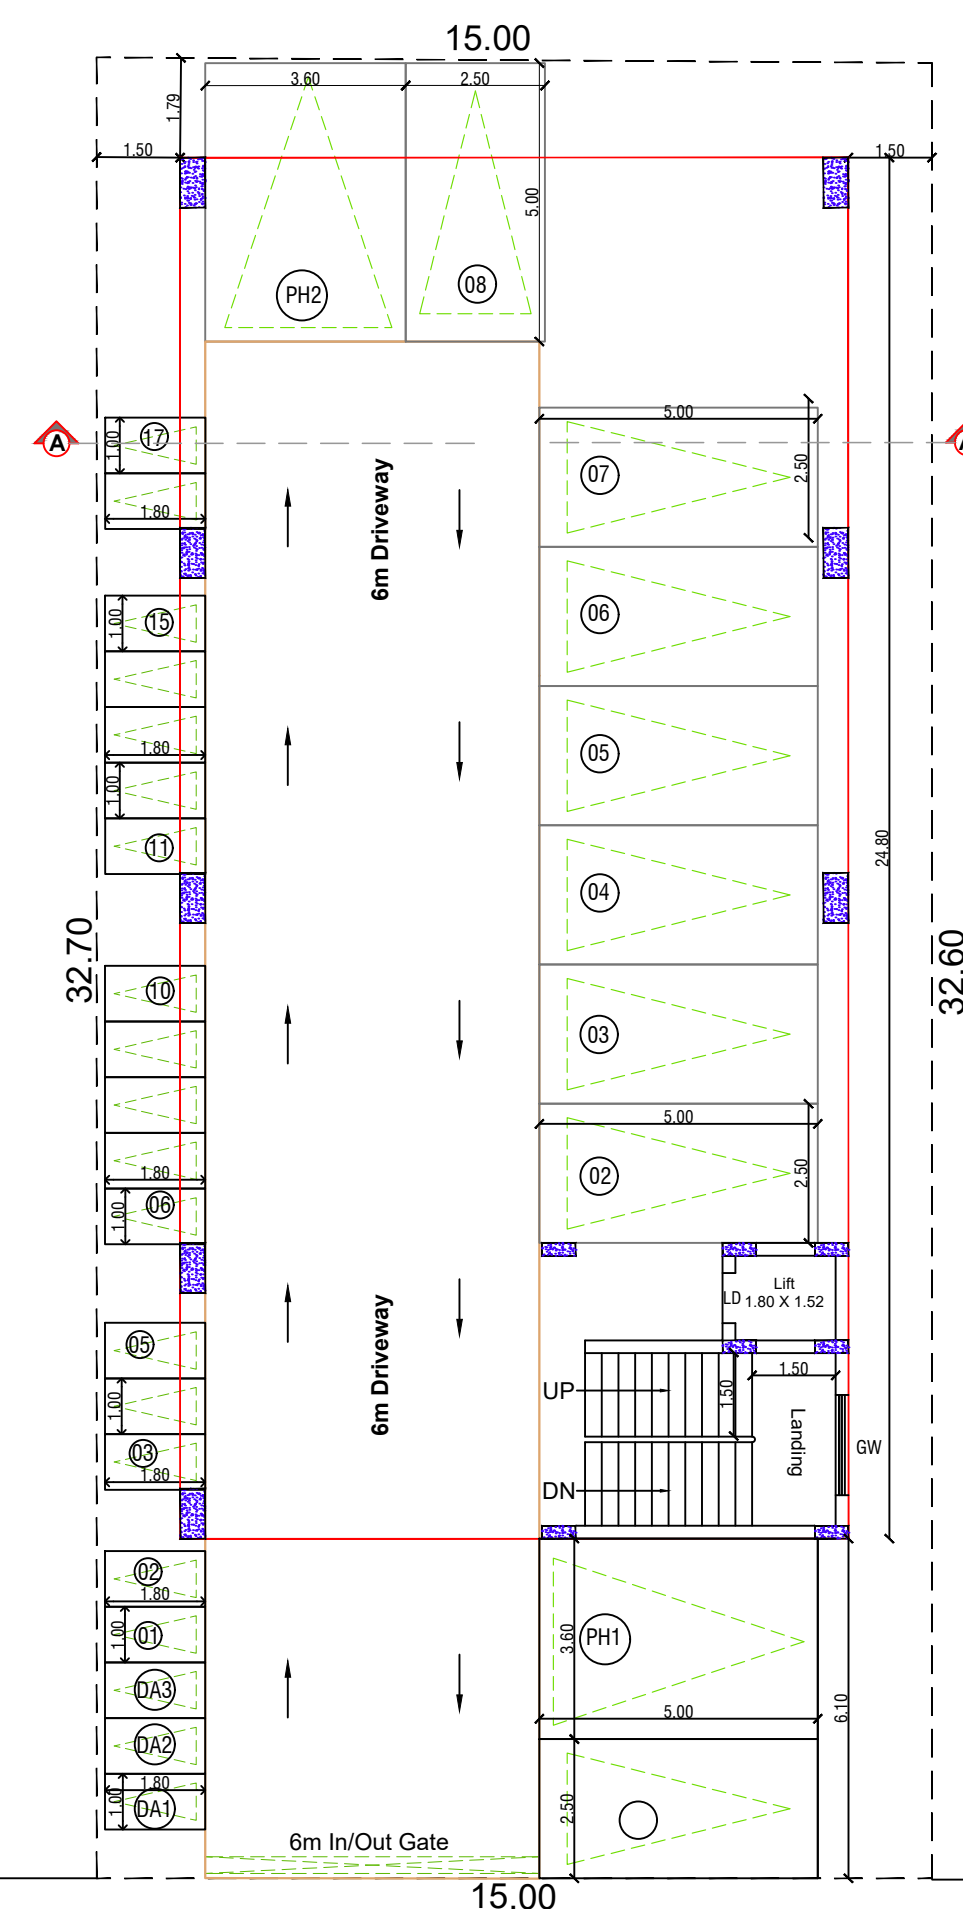
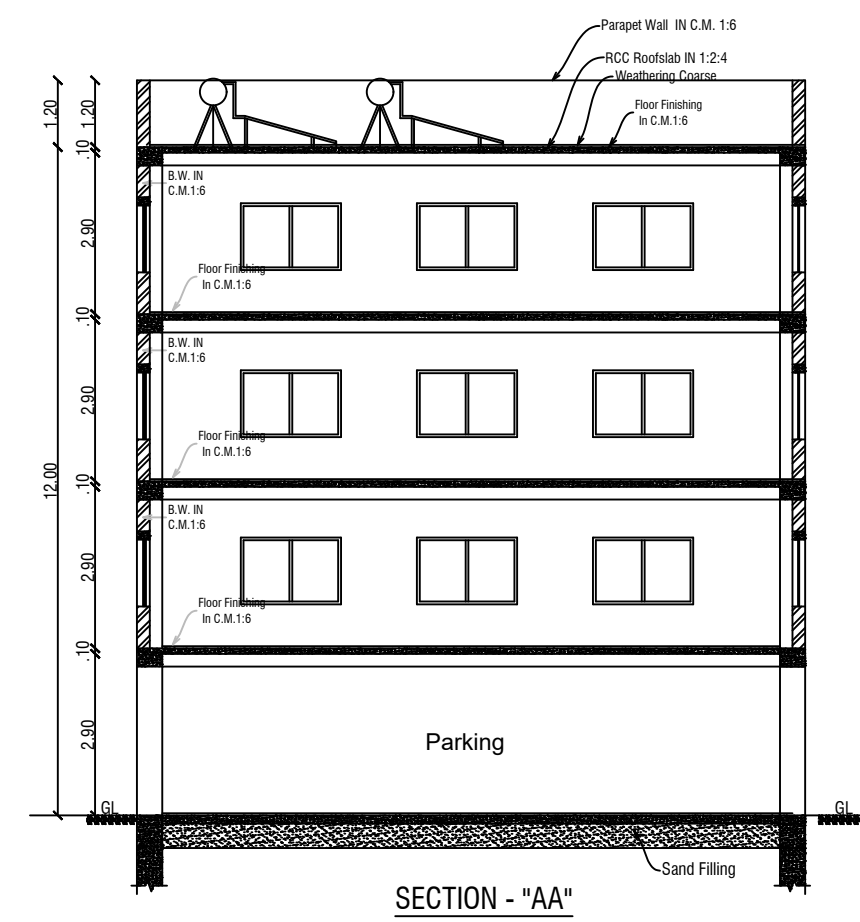


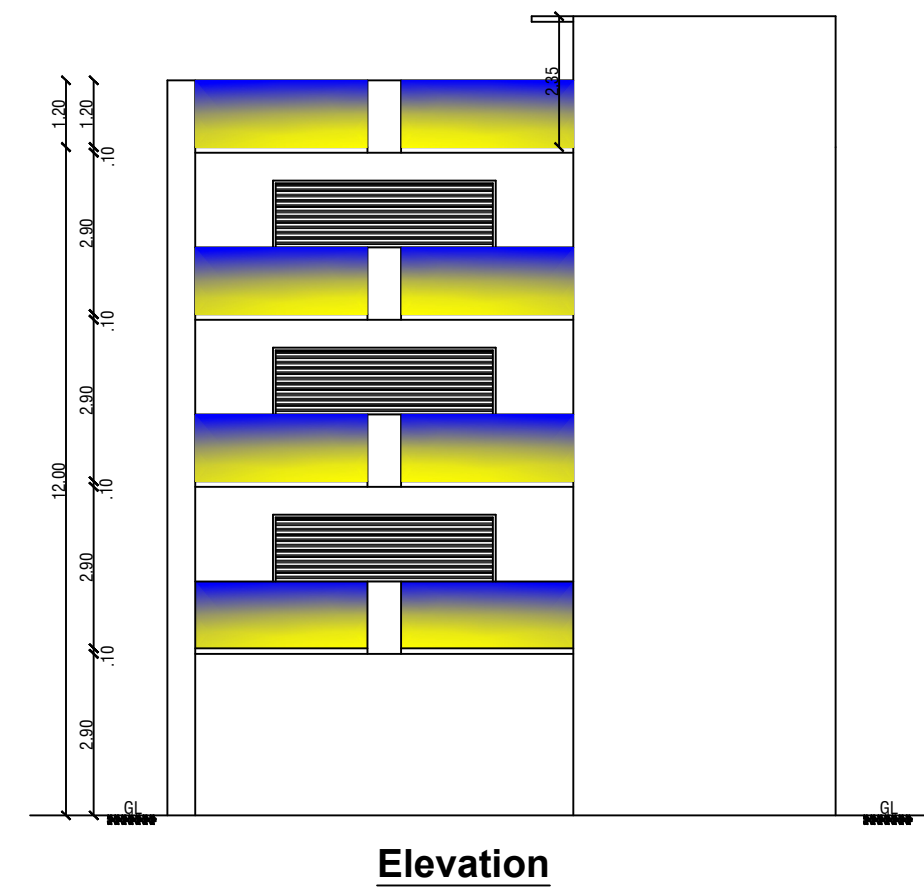

Area Details				
Particulars			Sq.mt.	
Area of the Site (as per Revenue Record)			490.00	
Area of the Site Super Imposed area & Sale Deed			489.75	
Build up Area Details		Non FSI Area in sq.mt.	FSI Area in sq.mt.	Built Up Area in sq.mt.
Area of the Stilt Floor		297.60	-	297.60
Area of the First Floor		-	297.60	297.60
Area of the Second Floor		-	297.60	297.60
Area of the Third Floor		-	297.60	297.60
Area of the Head Room (Terrace Floor)		30.29	-	30.29
Area in Total		327.89	892.80	1220.69
Floor Space Index (FSI) : 1.82				
Car Parking (2.5 X 5.0) : 8 Nos.				
DA Car Parking (3.6 X 5.0) : 2 No.				
Two Wheeler Parking (1.0 X 1.8) : 17 Nos.				
DA Two Wheeler Parking (1.0 X 1.8) : 03 Nos.				
Applicant		Structural Engineer		

FE	Fire Extinguisher			
Color Index				
Site Boundary				
Building				
Existing Road				
Schedule of Joineries				
RS	Rolling Shutter	3.00 X 2.10		
D	Door	0.90 X 2.10		
GW	Glass Window	1.80 X 1.20		
LD	Lift Door	1.00 X 2.10		

FE	Fire Extinguisher	
Color Index		
Site Boundary		
Building		
Existing Road		
Schedule of Joineries		
RS	Rolling Shutter	3.00
D	Door	0.90
GW	Glass Window	1.80
LD	Lift Door	1.00

Schedule of Joineries		
RS	Rolling Shutter	3.00
D	Door	0.90
GW	Glass Window	1.80
LD	Lift Door	1.00

GW	Glass Window	1.00
LD	Lift Door	1.00

TECHNICAL APPROVAL


ROC No:SWP/BPA/016399/2023, DATE:28/10/2023

BUILDING PLAN NUMBERED AS

B.P/H.N.T.D.A(K.D) No:102/2023,

TECHNICAL APPROVAL ISSUED

PLANNING PERMISSION PERIOD: 28/10/2023 - 27/10/2031

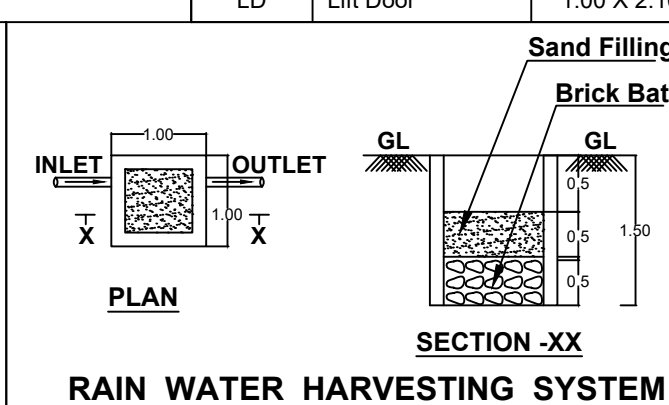

Er. Vinod R. Structural Consultant | Valer
B.E. Mechanical, M.E., C. Engg., MASHORE, AM MD
HNTDA Grade 4 | Structural Engineer No. 11 (HNTDA SE-8)
INDIA PROJECTS
434342-47 Cross East Shantily Nagar
Hosur. 9150525999, 9915178333
riastructureindia@gmail.com

Er. J. PARVESH, B.Tech. M.Tech (Structural)
Registered Engineer Grade - II (HNTDA)
(RE-GR-II, 02/01/2019 to 01.04.2024)
Mobile: 9655223333 | 9790909750

Ex. A. Siddharth, DCE, B.E. (Civil)
Registered Construction Engineer Grade (CE
PIS, No. 06/2019-CE, Valid up to 24-04-2028
MGR: 9952426600