
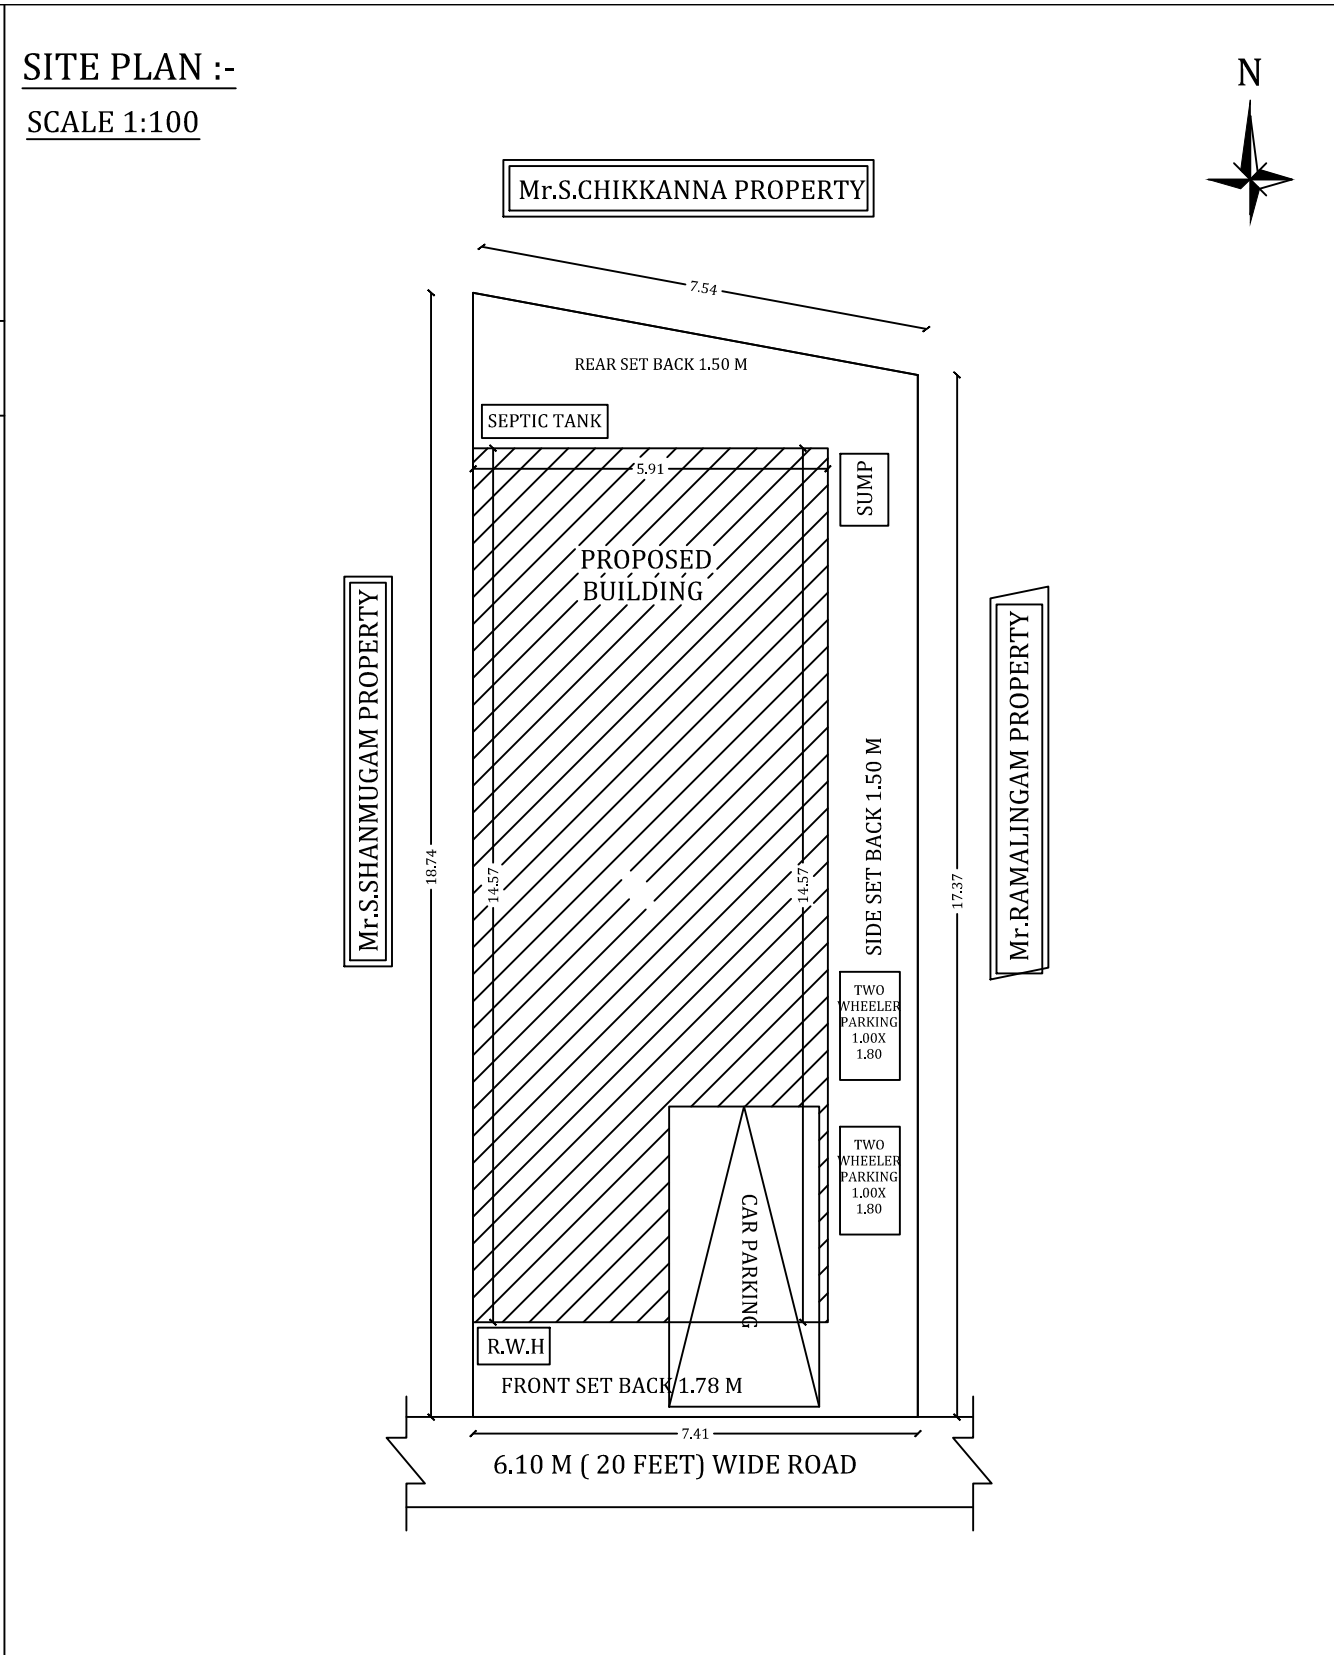
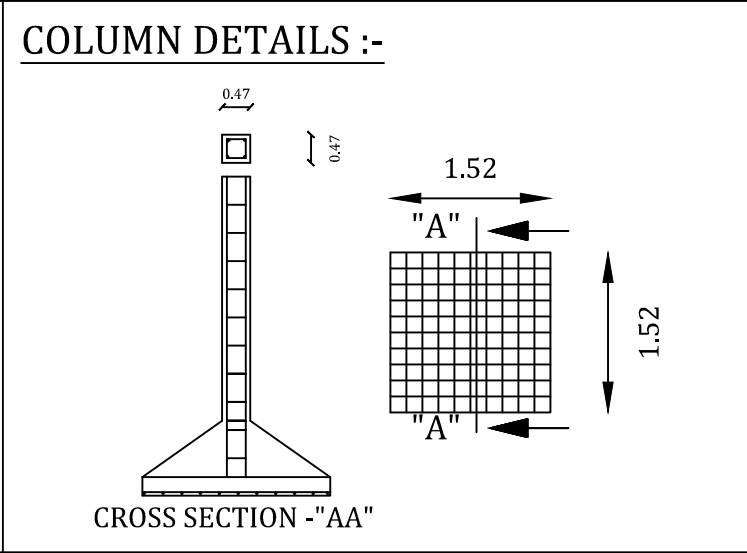
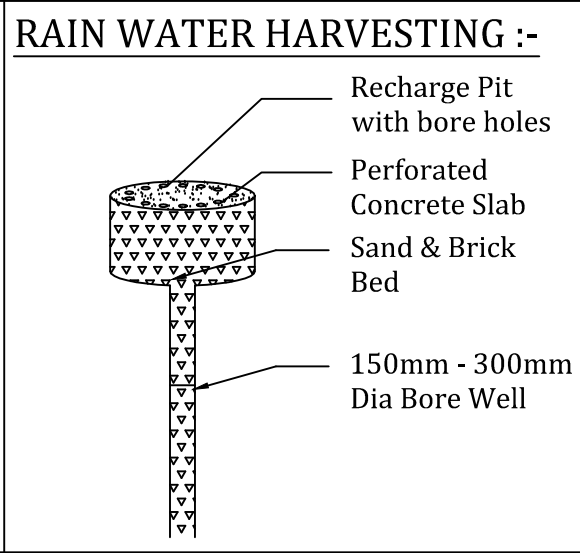
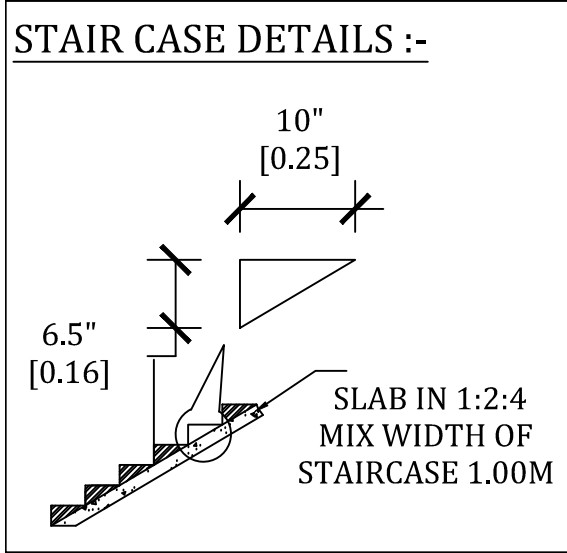


PLAN SHOWING THE DEMOLISHED AND AFTER RECONSTRUCTION OF THE GROUND FLOOR AND FIRST FLOOR RCC ROOF TERRACED RESIDENTIAL BUILDING LOCATED AT S.F.NO:176/8, PATTA NO. 647, WARD-3, DOOR NO:146, ST-2[SUBRAMANIYAR KOVIL THERU] SANTHAIPETTAI ROAD, ELAMPILLAI VILLAGE AND TOWN PANCHAYAT, SALEM SOUTH TK, SALEM DISTRICT.

NAME OF THE APPLICANT : Mr.A.B.CHANDRASEKAR S/O Mr.A.BALASUBRAMANIYAM

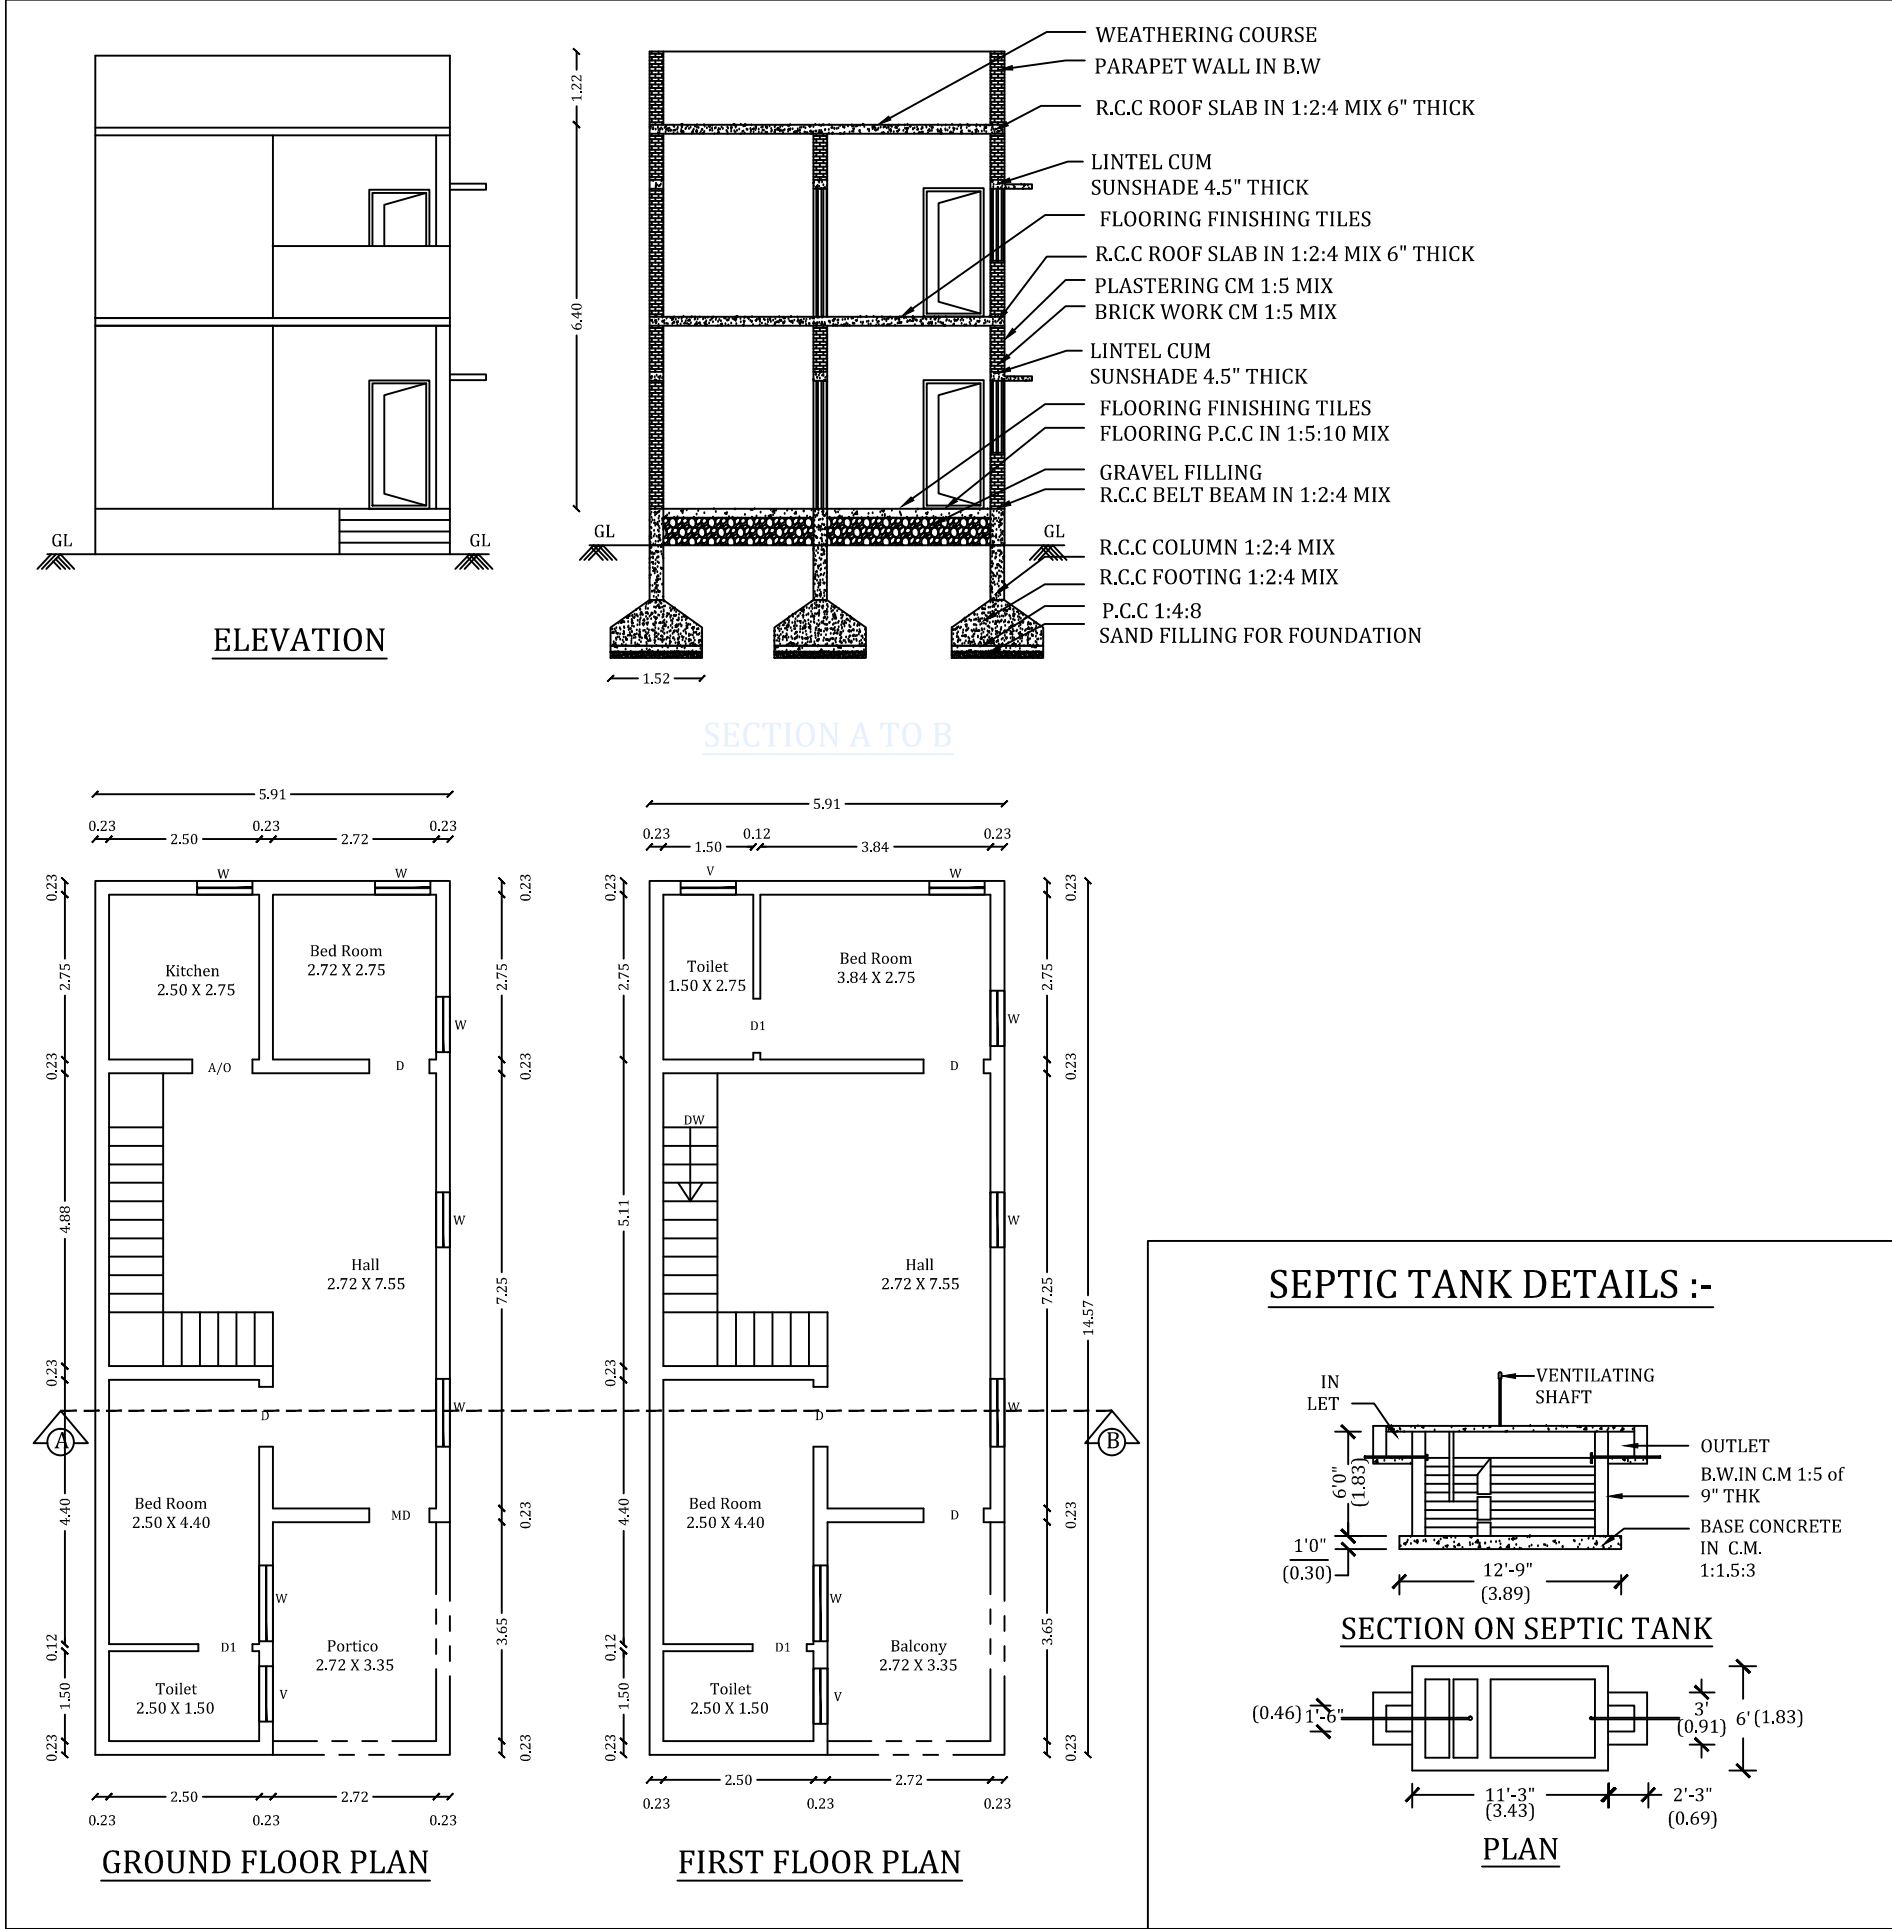

Boundary Show In - ☐

Building Show In - ☐

Road Show In - ☐

SCHEDULE OF JOINERY :-

S.NO	DESCRIPTION	SIZE IN FT	SIZE IN M
1	DOOR -D	3'3" X 7'0"	1.00 X 2.14
2	DOOR -D1	2'6" X 7'0"	0.76 X 2.14
3	WINDOW - FW	6'0" X 4'0"	1.83 X 1.22
4	WINDOW - W	4'0" X 4'0"	1.22 X 1.22
5	ARCH OPEN -AO	6'0" X 7'0"	1.90 X 2.14
6	VENTILATOR - V	2'0" X 2'0"	0.91 X 0.61

APPLICANT :-

Abd Chandra Sekar

APPROVING AUTHORITY


SCALE :-

ALL DIMENSION ARE IN FEET AND METER

SCALE :- 1:100 (OR) 1" =8"0

AREA DETAILS :-

S.NO	DESCRIPTION	SQ.FT	SQ.MT
1	AREA OF THE SITE (AS PER DOC)	1466.00	136.25
2	AREA OF THE SITE (AS PER PATTA)	1440.44	133.87
3	GROUND FLOOR AREA	927.53	86.17
4	FIRST FLOOR AREA	927.53	86.17
5	TOTAL BUILDING AREA	1855.06	172.34
6	VACANT LAND	513.25	47.70
7	FLOOR SPACE INDEX	- 1.28	
8	PLOT COVERAGE	- 64.39 %	

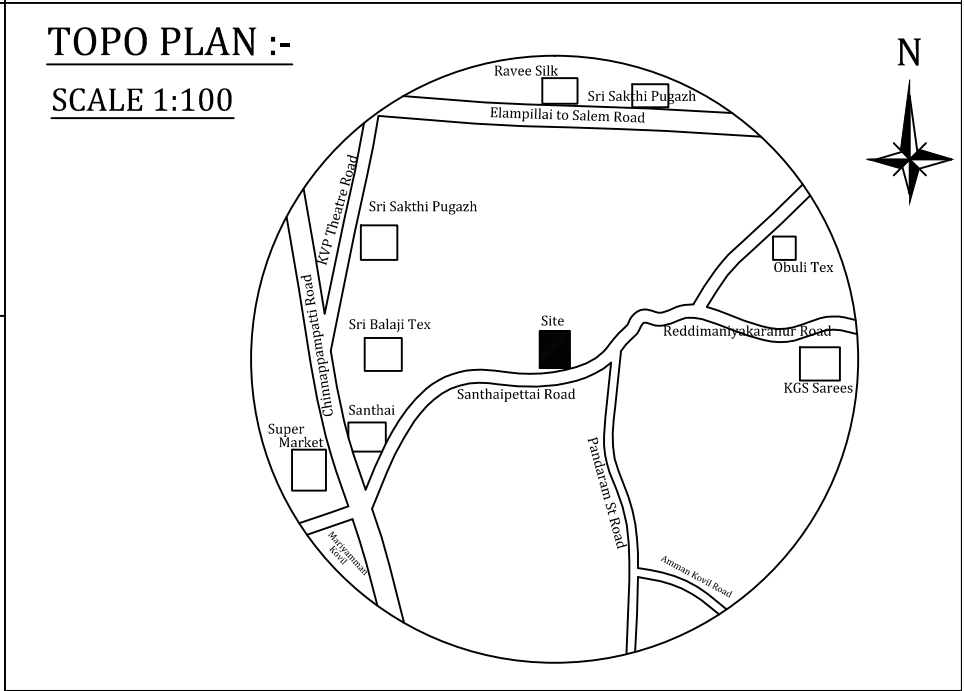

ENGINEER :-

Er. K. KALAIKATHIRAVAN

Er. K. KALAIKATHIRAVAN, B.E., AMIE, AME, Chartered Engineer, Reg. Engineer Registration No. 11/RE-II/2019 14-3, Pettaiyar Garden, Subramaniya Kovil Street, Sandhai Pettai Road, ELAMPILLAI, SALEM-637 502