

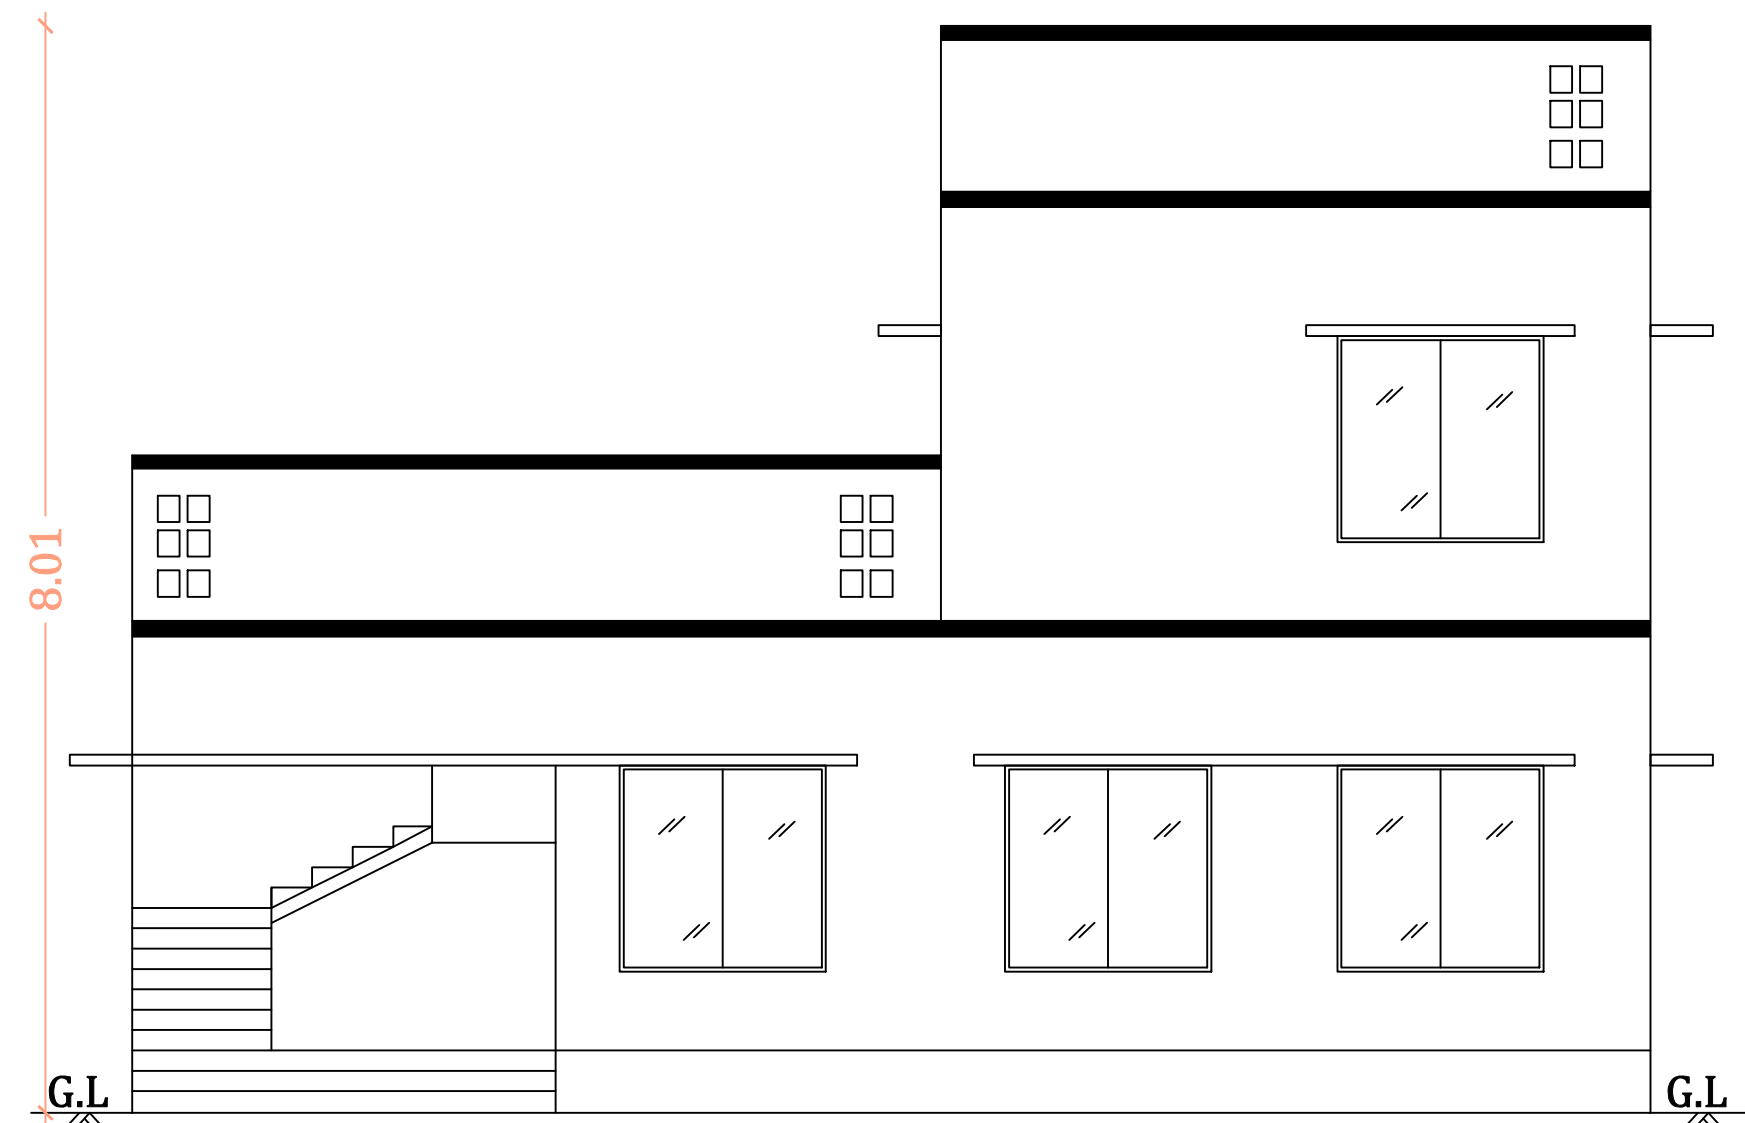
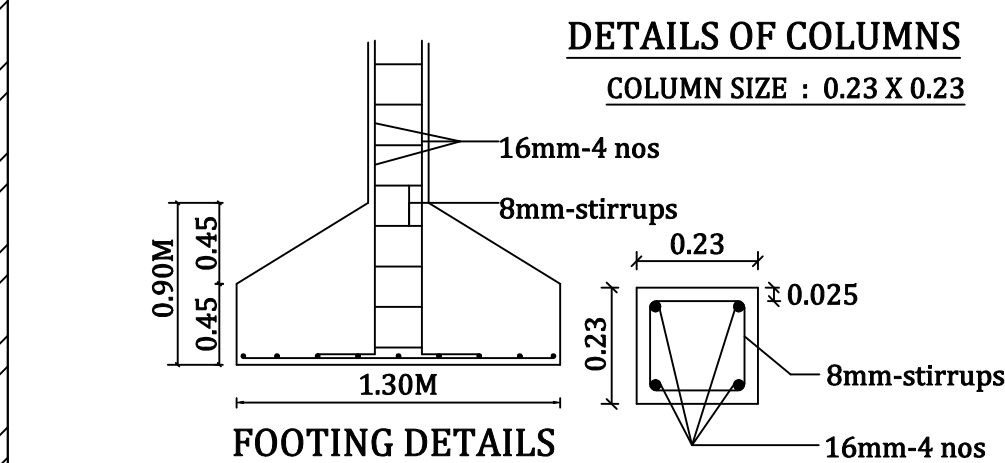


SLPA LAYOUT APPROVAL No-36/2021, DATED-05.02.2021. RERA APPROVAL No- TN/07/5078/2022, DATED- 27.06.2022.


Mr.C.ASOKAN s/o Mr.CHELLAPPAN, SALEM

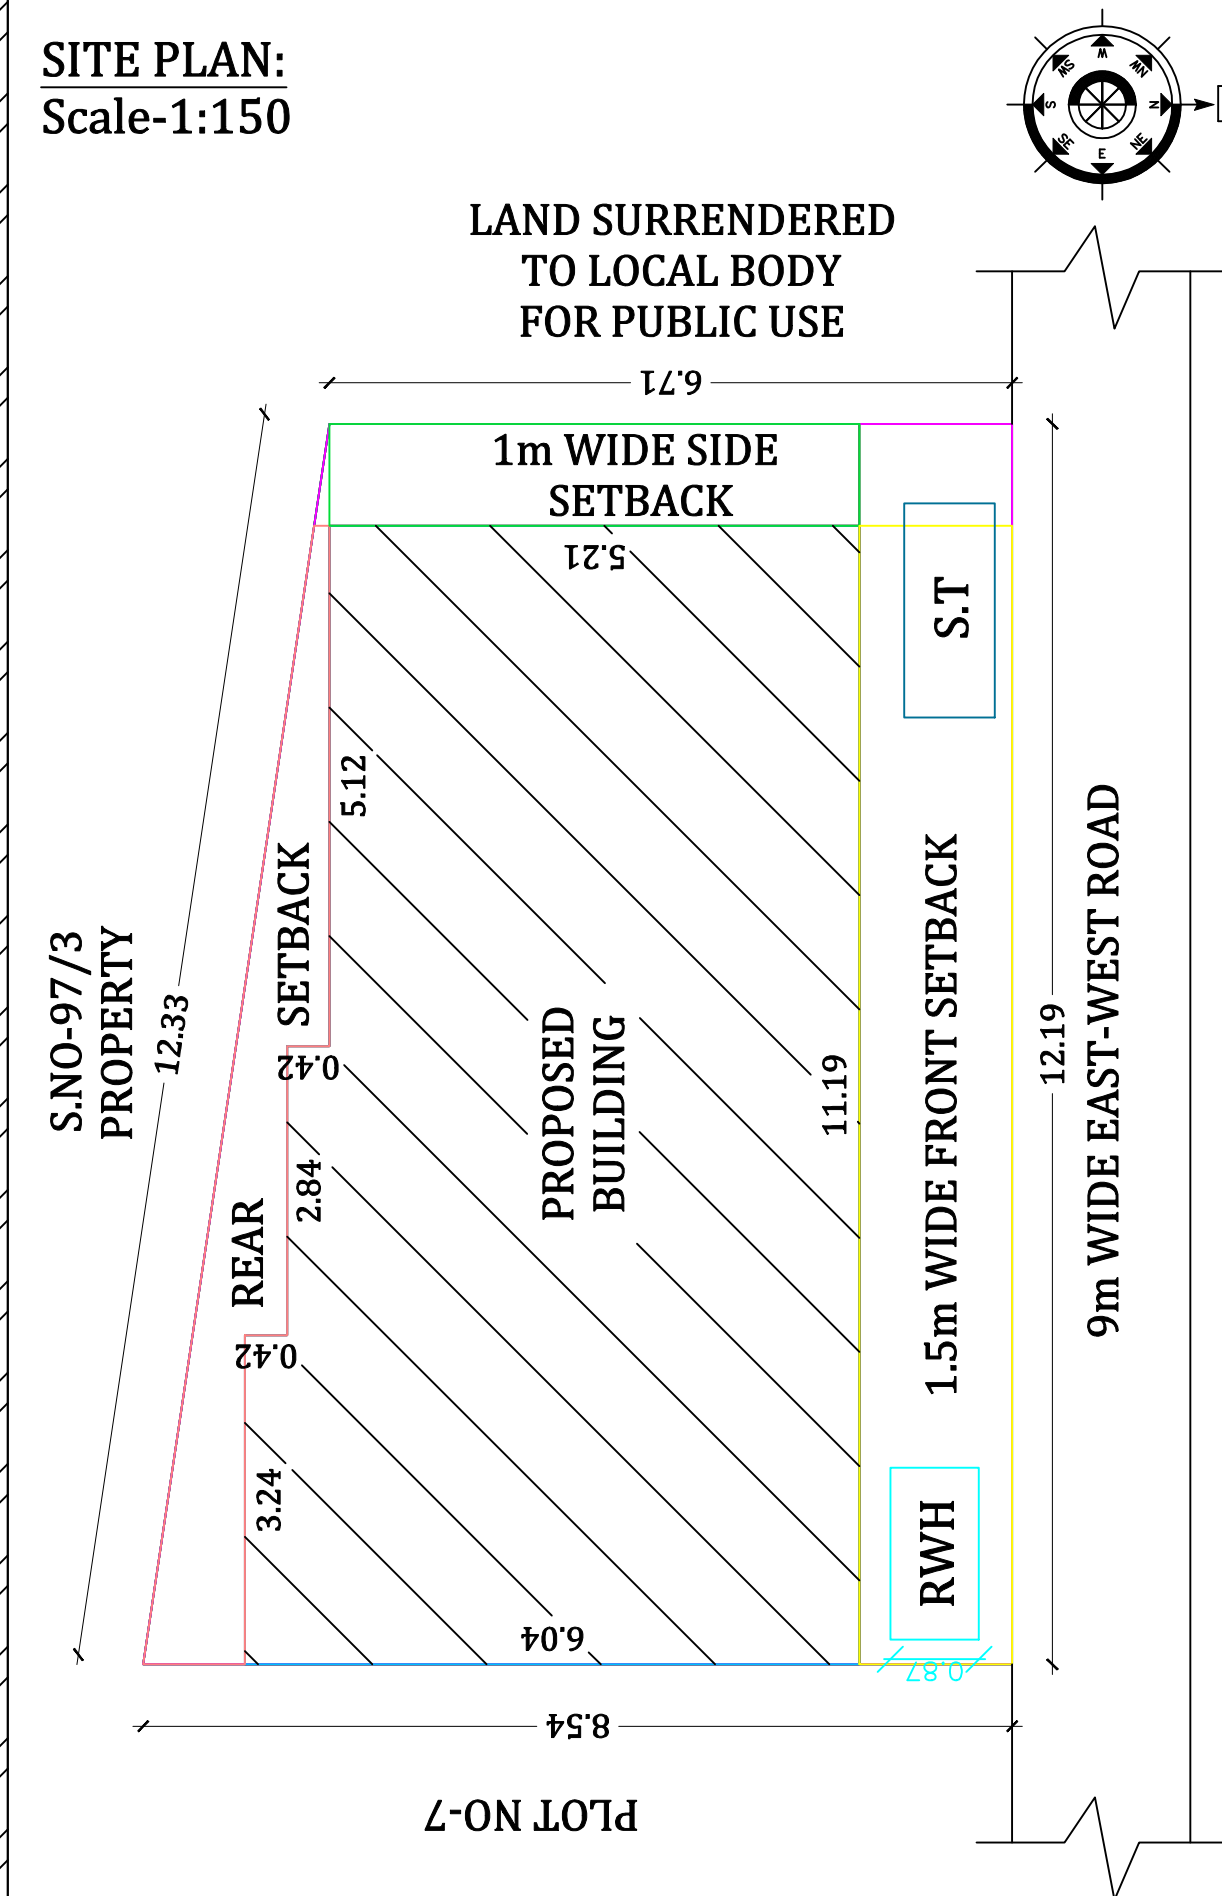


FRONT ELEVATION

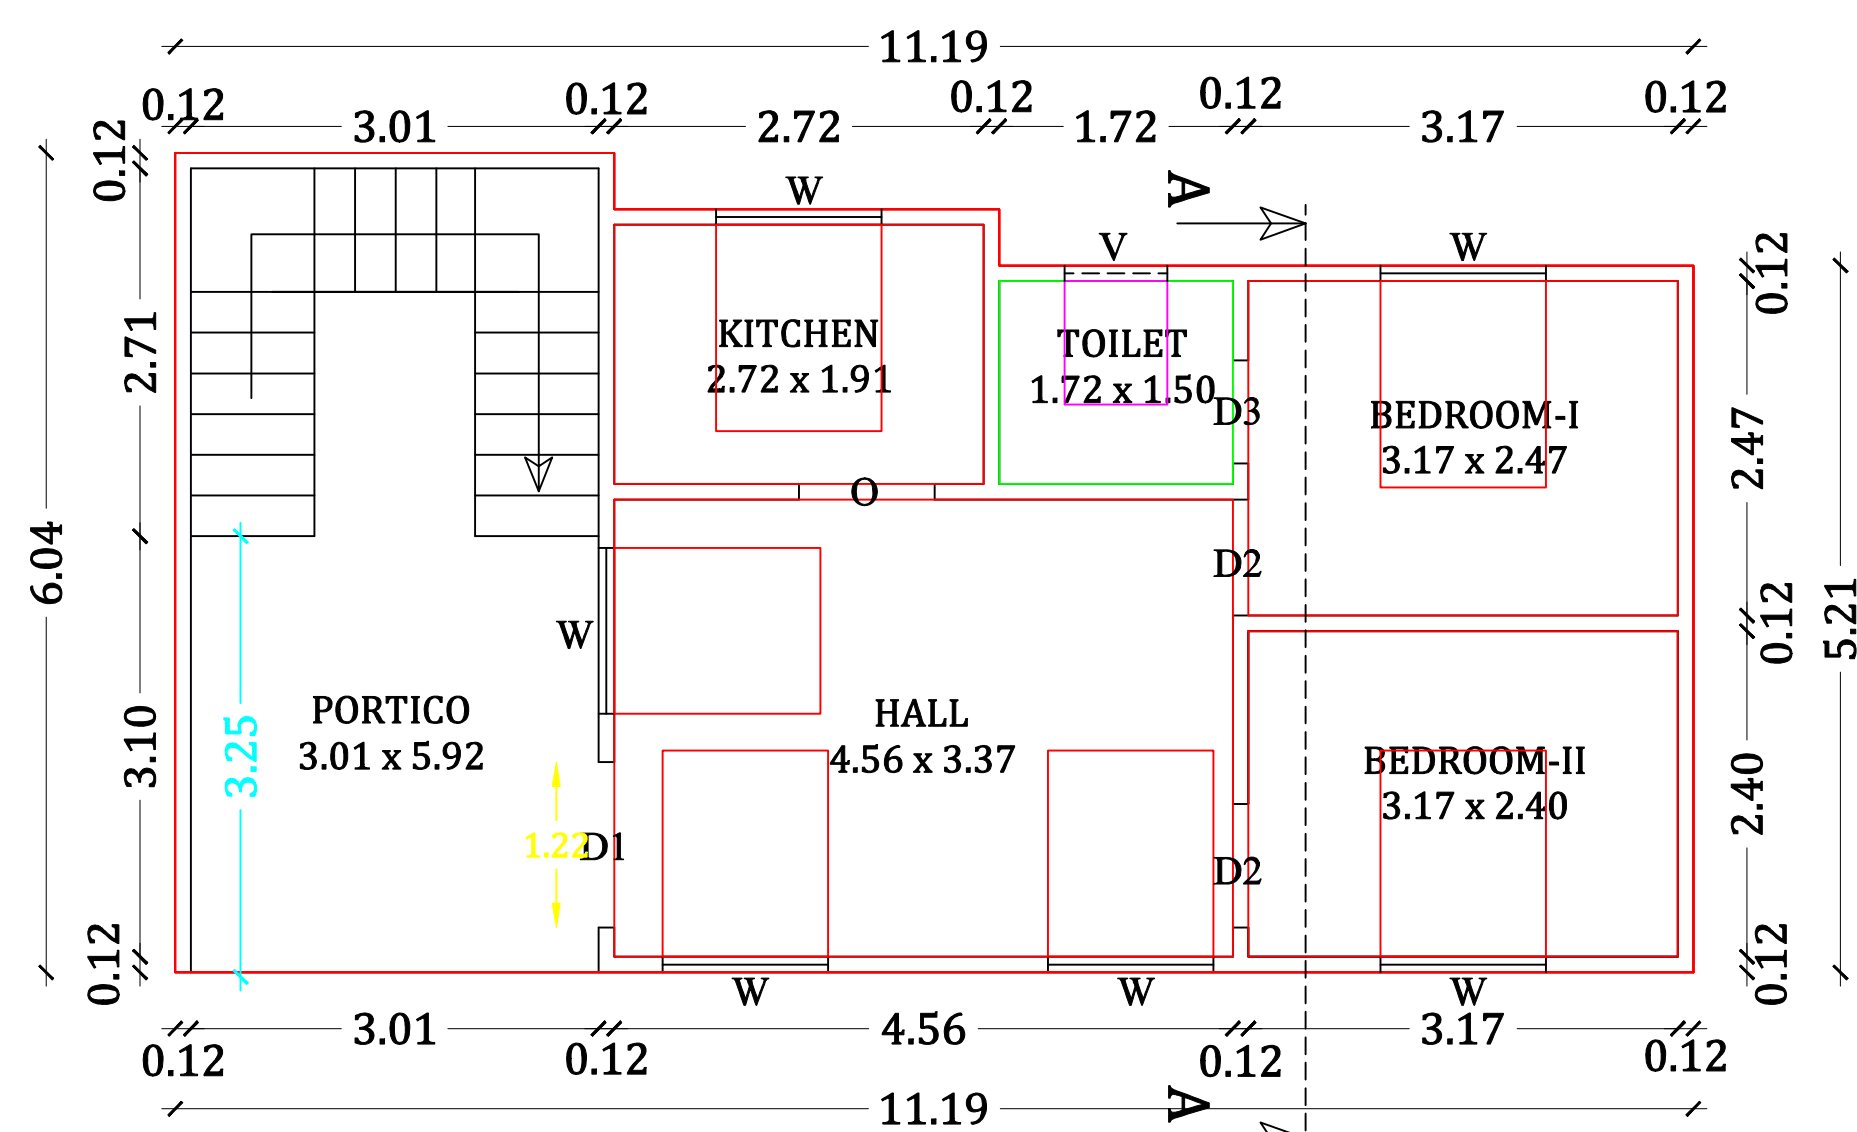


GROUND FLOOR PLAN

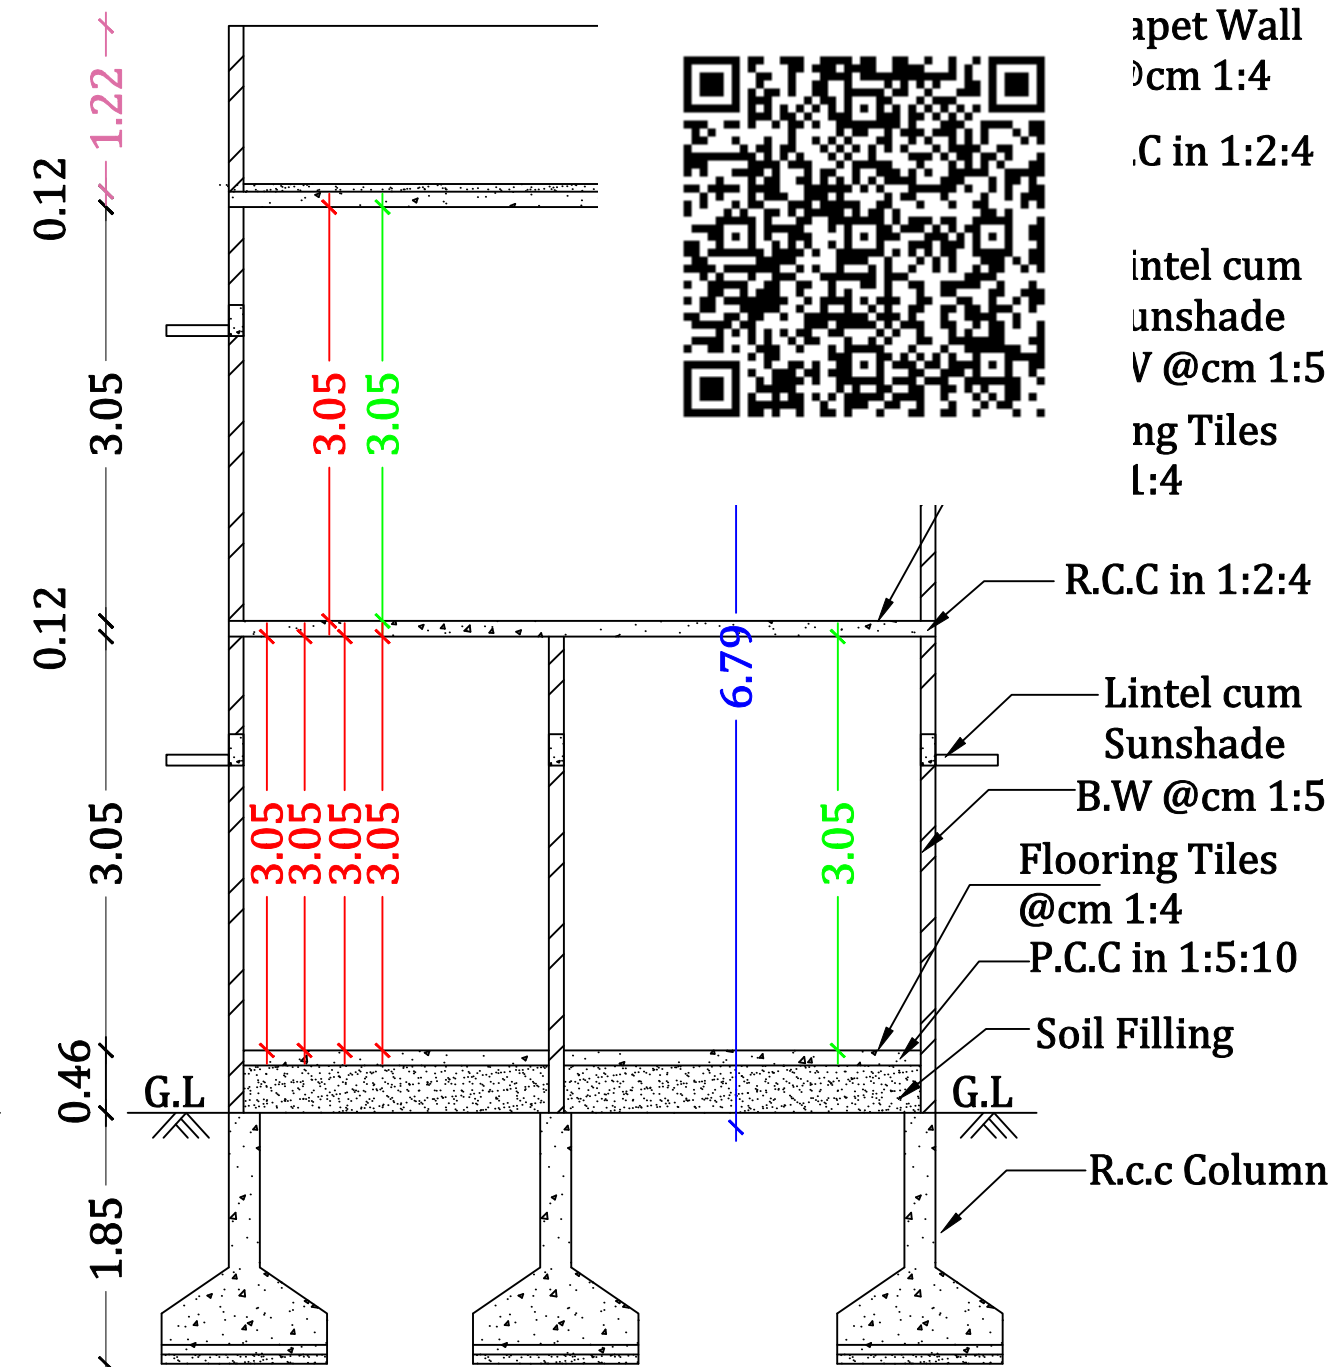


SECTION ON A-A

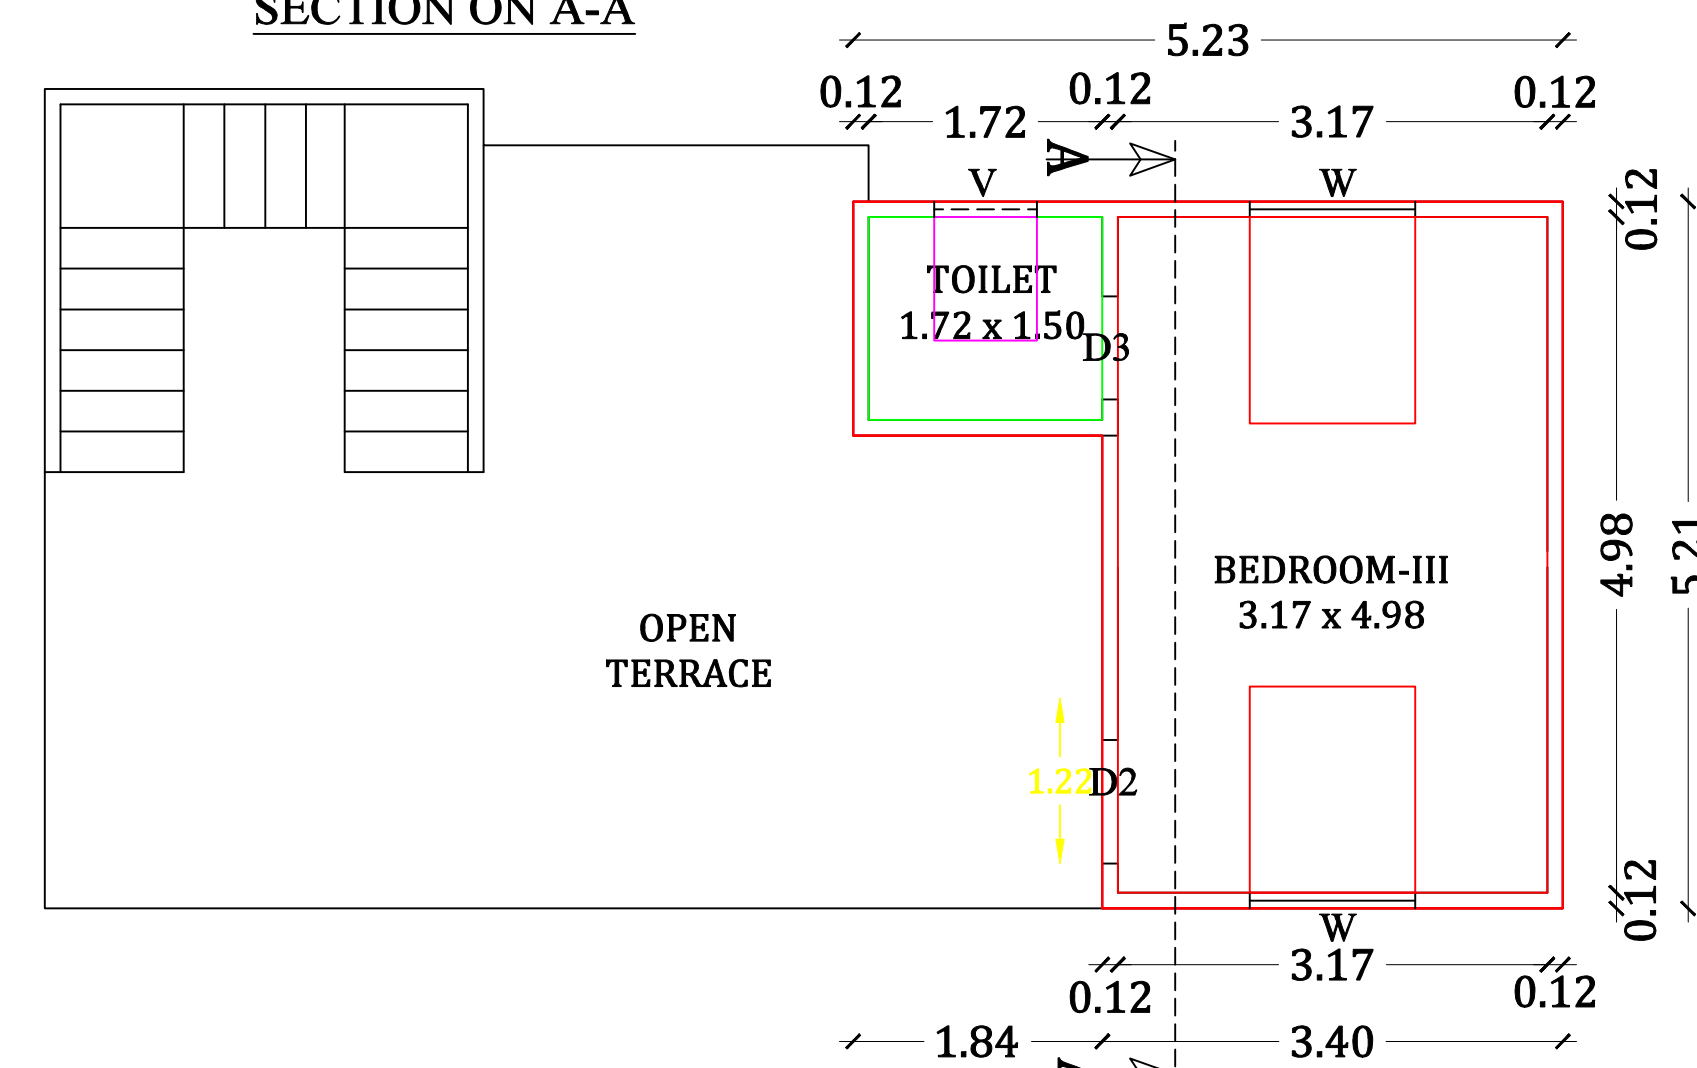

FIRST FLOOR PLAN

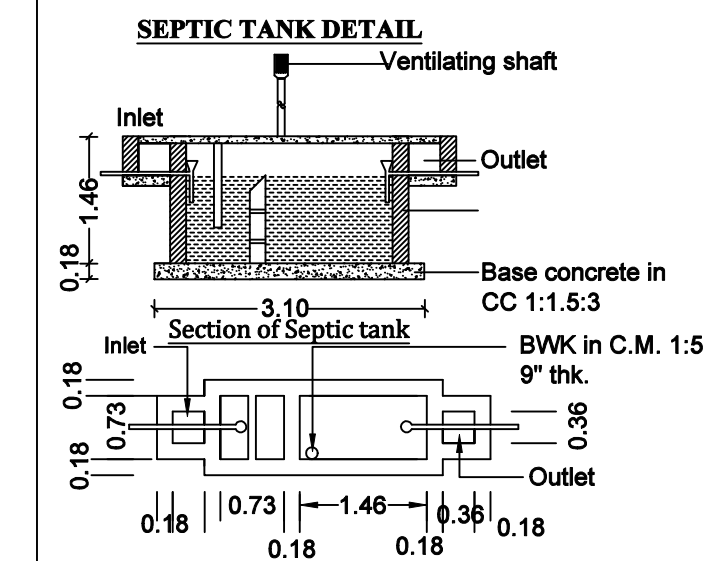


OFFICE USE :

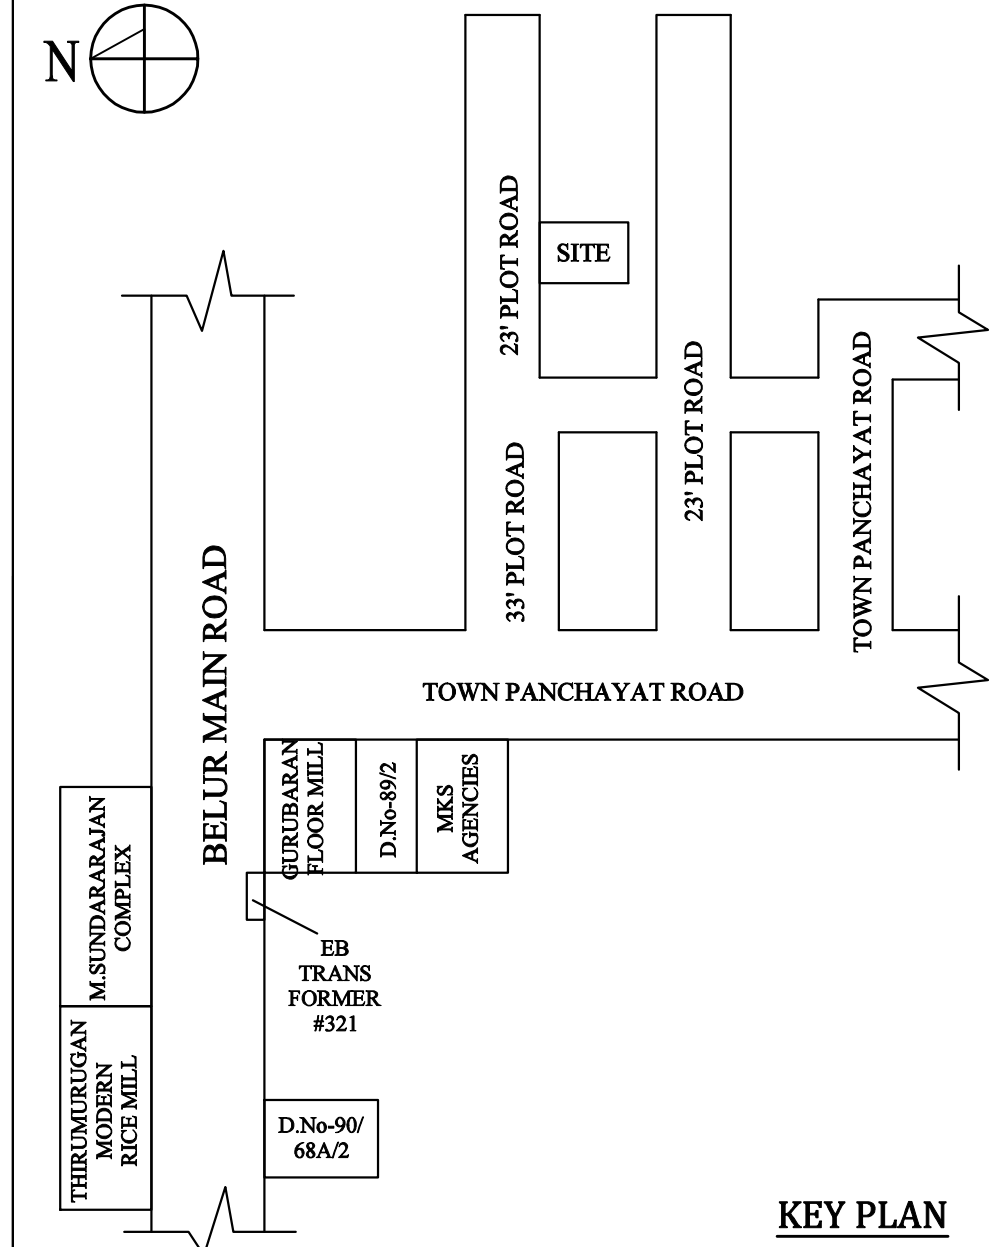

KEY PLAN
NOT TO SCALE

RAIN WATER HARVESTING

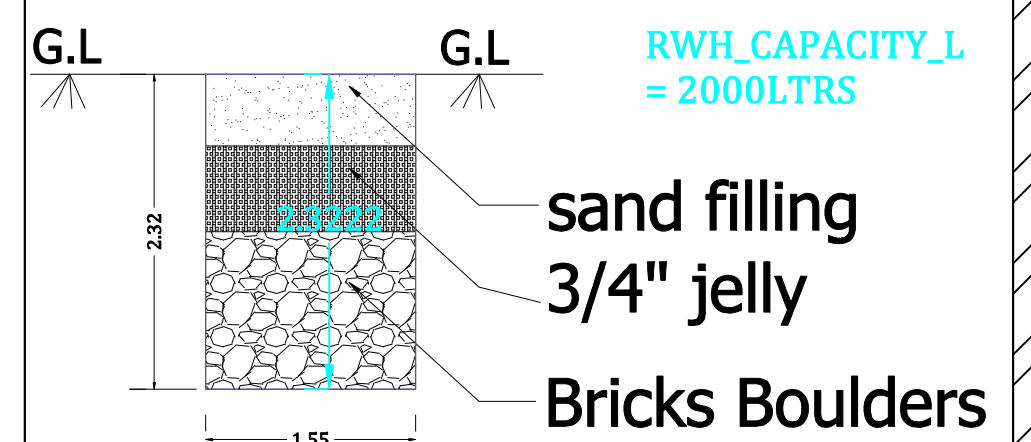

JOINERY DETAILS :-		AREA DETAILS :-	
DESCRIPTION	SIZE IN M	AREA OF THE SITE :-	92.90 S.M 1000.00 S.F.T
DOOR- D1	1.00 X 2.13	RESIDENTIAL BUILDING AREA :-	
DOOR- D2	0.91 X 2.13		
DOOR- D3	0.76 X 2.13		
WINDOW - W	1.22 X 1.52		
OPEN - O	1.83 X 2.13		
VENTILATOR - V	1.22 X 1.00	GROUND FLOOR AREA	62.16 S.M 699.00 S.F.T
		FIRST FLOOR AREA	20.86 S.M 224.50 S.F.T
		TOTAL FLOOR AREA	93.02 S.M 923.50 S.F.T
		VACANT LAND AREA	30.74 S.M 301.00 S.F.T

APPLICANT :

ENGINEER :

Er.P.PRABU.,B.E.,
REGISTERED ENGINEER SCMC:227/21-26
REGISTERED ENGINEER SLPA:76/19-24
P.K.CONSTRUCTIONS
83, JOTHI TALKIES WEST STREET,
AMMAPET, SALEM - 636003 .
Cell : 96004 66884, 94866 14843