

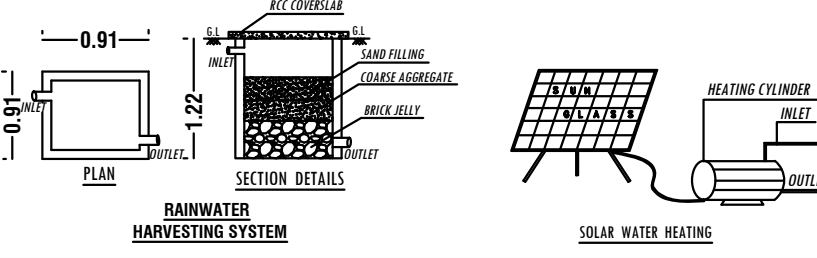
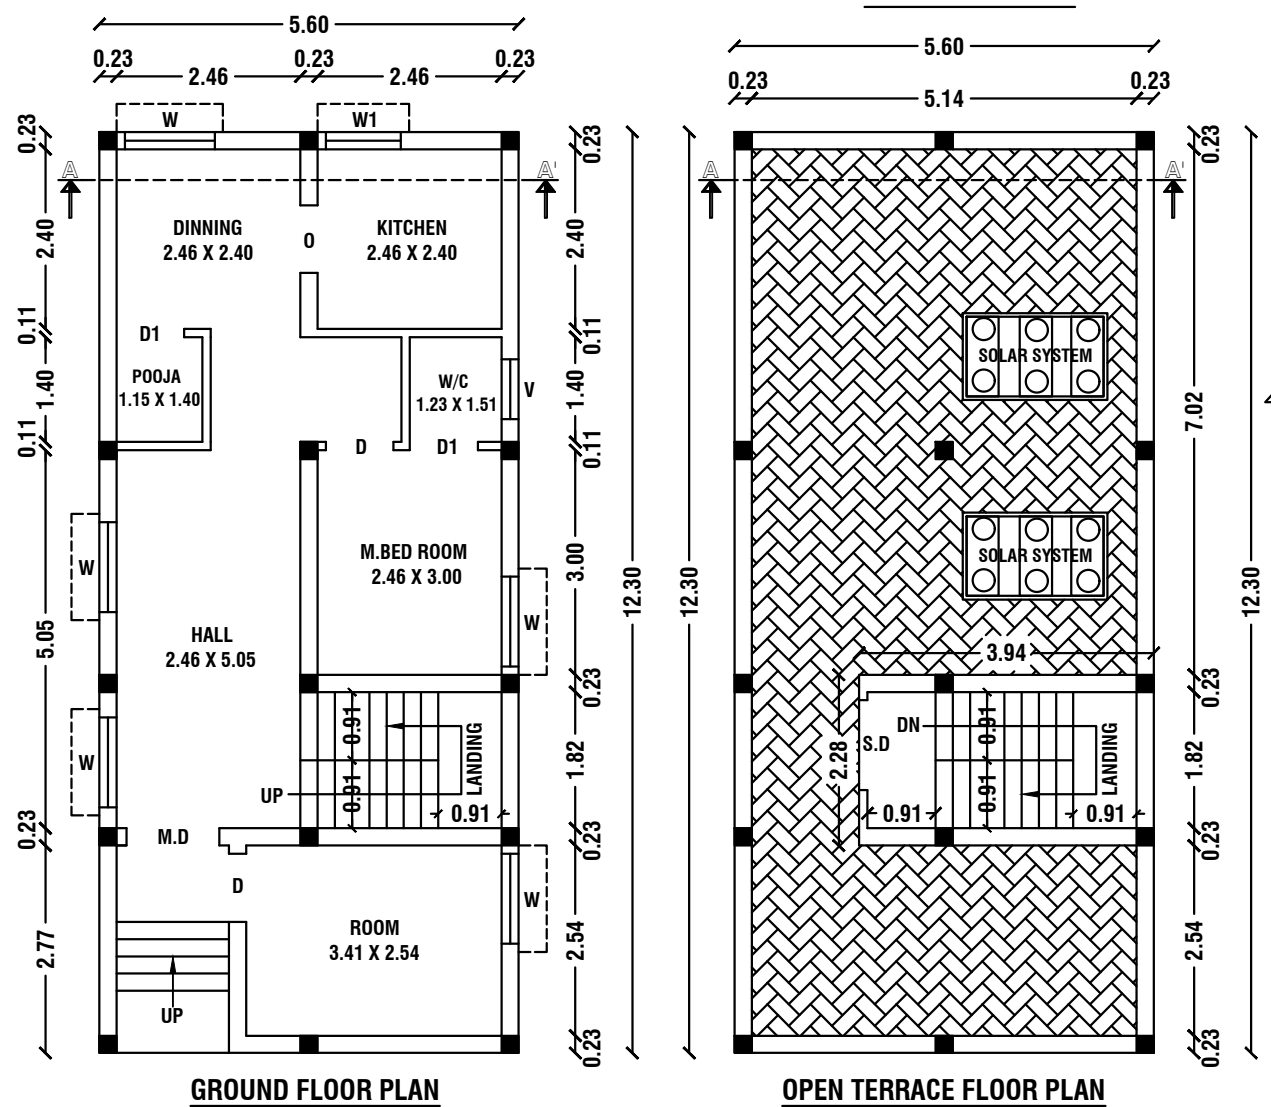
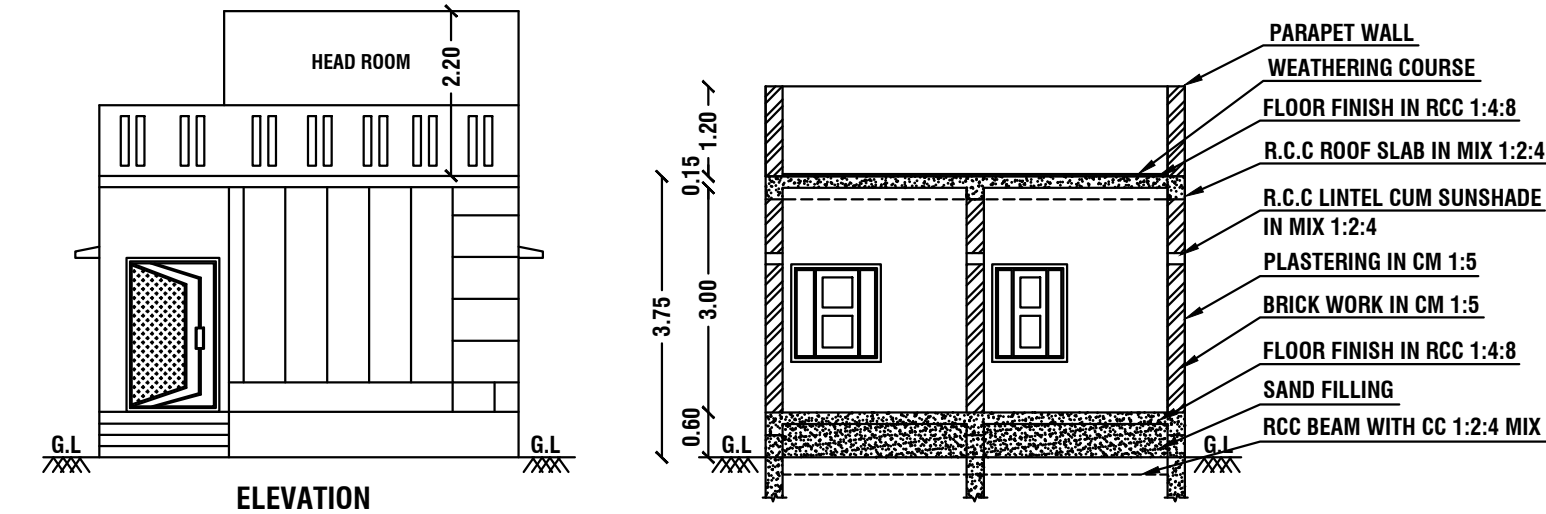
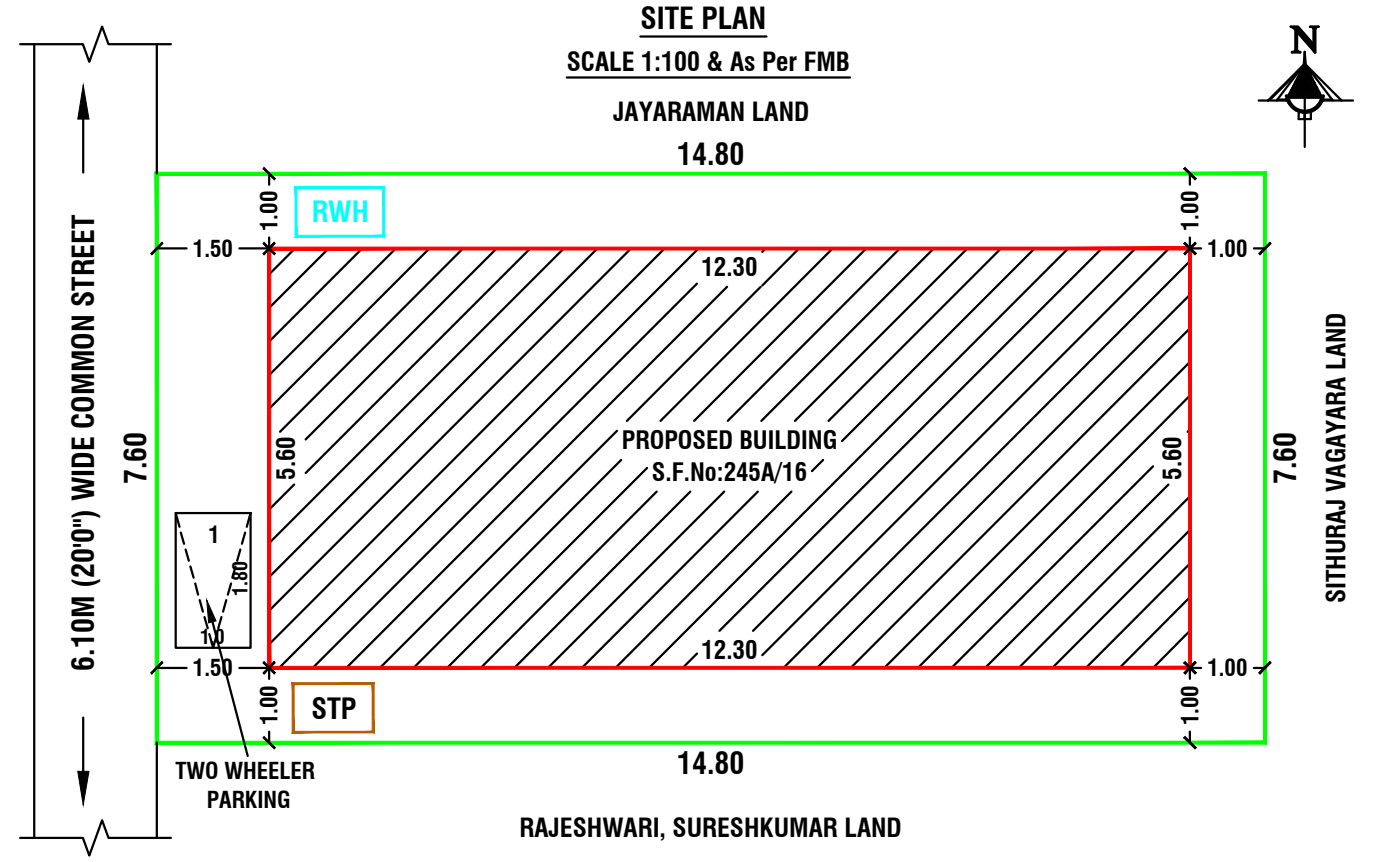



PLAN SHOWING THE PROPOSED CONSTRUCTION OF R.C.C ROOF RESIDENTIAL BUILDING IN S.F.No:245A/16,
OLD WARD No:8, NEW WARD No:14, SAMATTIYUR KATTUVALAVIL AT NANGAVALLI VILLAGE,
NANGAVALLI TOWN PANCHAYAT, METTUR TALUK AND SALEM DISTRICT. SCALE 1:100
APPLICANT: Mr.N.GANESHKUMAR S/o.Mr.NAGARAJAN.

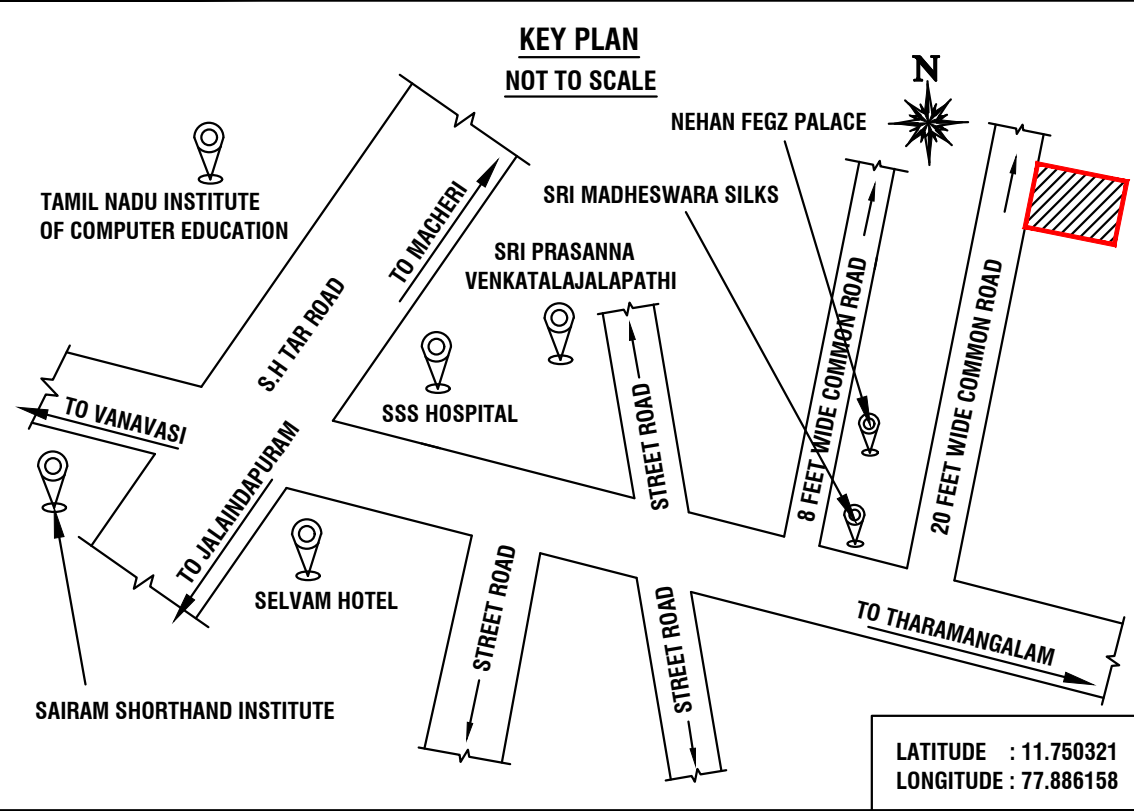

COLOR INDEX	
SITE BOUNDARY	
PROPOSED BUILDING	
EXISTING ROAD	
SEPTIC TANK	
RAIN WATER HARVESTING	

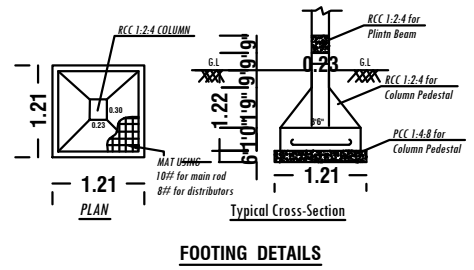

TECHNICAL APPROVAL
Online Application No:SWP/BPA/0220602/2024
Technical approval issued.
This Document is Digitally Data Singed by
"EXECUTIVE OFFICER OF NANGAVALLI VILLAGE,
NANGAVALLI TOWN PANCHAYAT,
METTUR TALUK & SALEM DISTRICT".
So any Seal or Sign is Necessary.

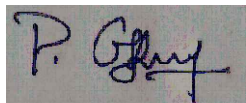NOTES				
ALL THE DOORS AND WINDOWS ARE OUTSIDE OPENING.				
WASTE WATER WILL BE USED FOR GARDEN PURPOSE				
ALL DIMENSIONS ARE IN FEET AND METRES				
SCHEDULE OF JOINERIES		WIDTH	HEIGHT	AREA IN Sq.Mt
M.D	MAIN DOOR	1.00	2.13	2.13
D	DOOR	0.91	2.10	1.91
D1	DOOR	0.76	2.10	1.60
S.D	STEEL DOOR	0.91	2.10	1.91
W	WINDOW	0.90	1.22	1.10
O	OPEN	0.91	2.10	1.91
V	VENTILATOR	0.80	0.60	0.48
AREA DETAILS				
Document Area		117.29 Sq.Mt		1262.50 Sq.Ft
PLR / FMB		117.00 Sq.Mt		
As At Site Area		117.00 Sq.Mt		
PARTICULARS	Total Buildup Area in Sq.Mt	Non FSI Area in Sq.Mt	FSI Area in Sq.Mt	Total Buildup Area in Sq.Ft
PRO.GROUND FLOOR	68.88	-	68.88	741.42
PRO.HEAD ROOM	8.98	8.98	-	96.66
TOTAL AREA	77.86	8.98	68.88	838.08
FSI DETAILS:-				
Total All Floor Area		68.88		FSI = 0.589
Total Land Area		117.00		
Parking Details				
Particulars		Provided in Nos.		
Car Parking		-		
Two Wheeler Parking		2		
APPLICANT				
 Mr.N.GANESHKUMAR S/o.Mr.NAGARAJAN.				
REGISTERED ENGINEER				
 Er.P.GOPI.D.ARCH., LICENSED BUILDING SURVEYOR & CONSULTING ARCHITECTURE, VASUTU PLANING AND CONSTRUCTION HASHNI BUILDERS, #6/75, VEERAKKAL (P.O),METTUR (T.K) SALEM (D.T) -636454, CELL:9025053864 E.Mail : palanisamysapari@gmail.com				