
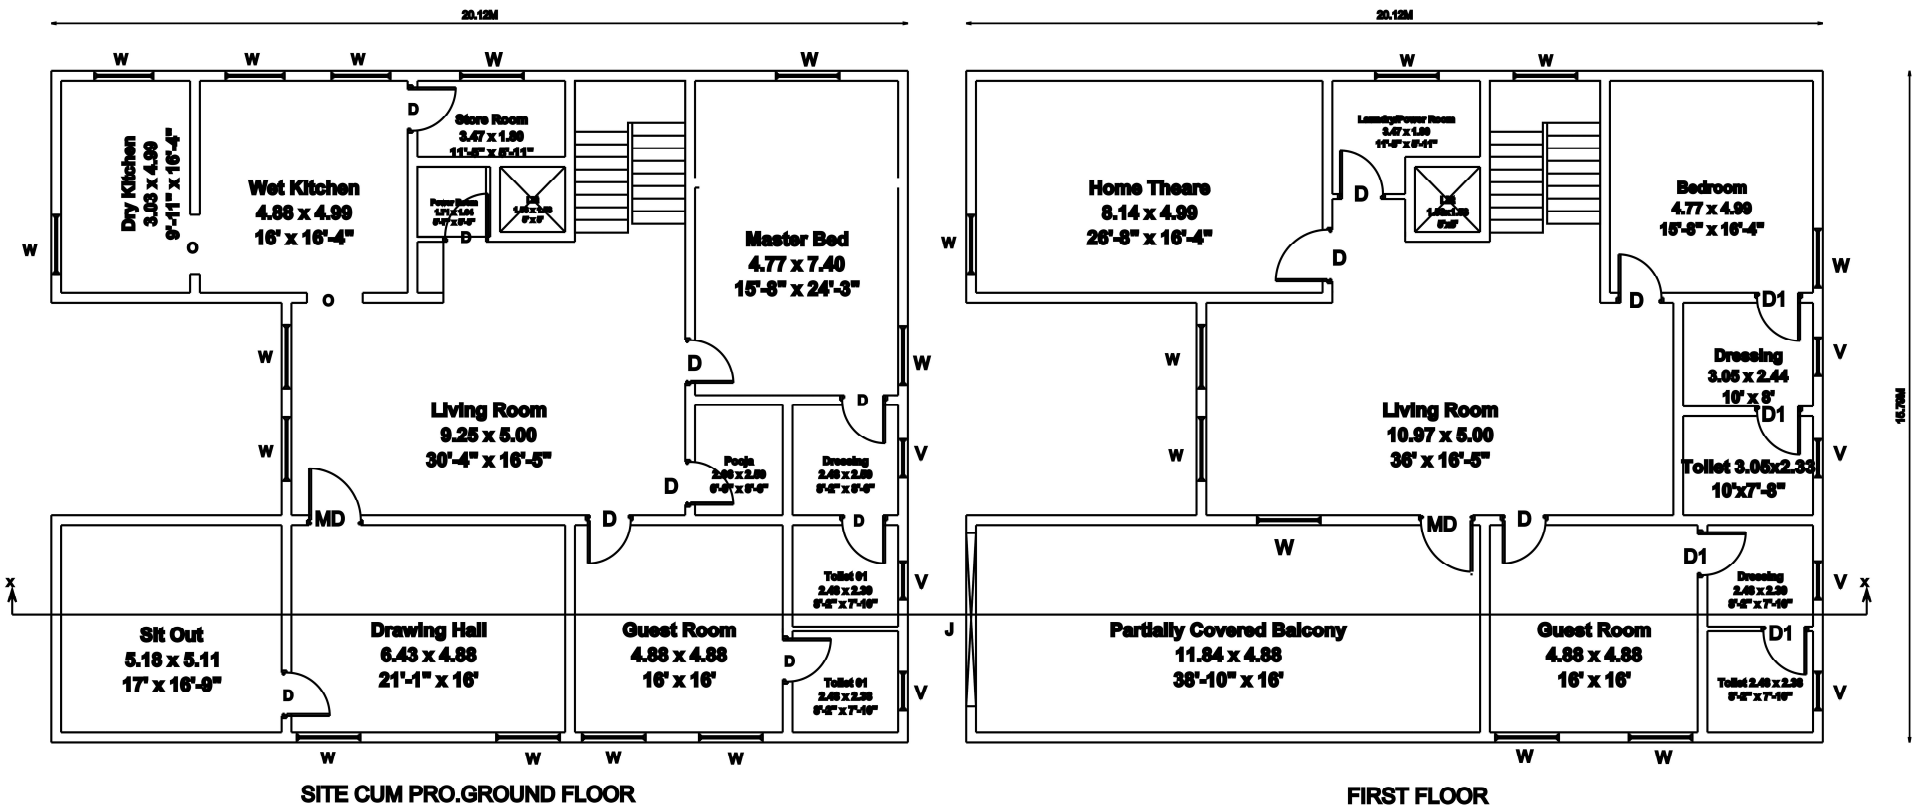




PLAN SHOWING THE PROPOSED CONSTRUCTION OF RCC ROOF RESIDENTIAL GROUND AND FIRST FLOOR AT WARD NO:13,
METTUR MAIN ROAD, S.F NO: 262B/2 , DOC.NO:1496/2003, PATTa NO:306, MECHERI SPECIAL GRADE TOWN PANCHAYAT ,
METTUR(T.K) SALEM (D.T). NAME OF THE APPLICANT:Mr.SRINIVASAPERUMAL S/O SUNDHARAM

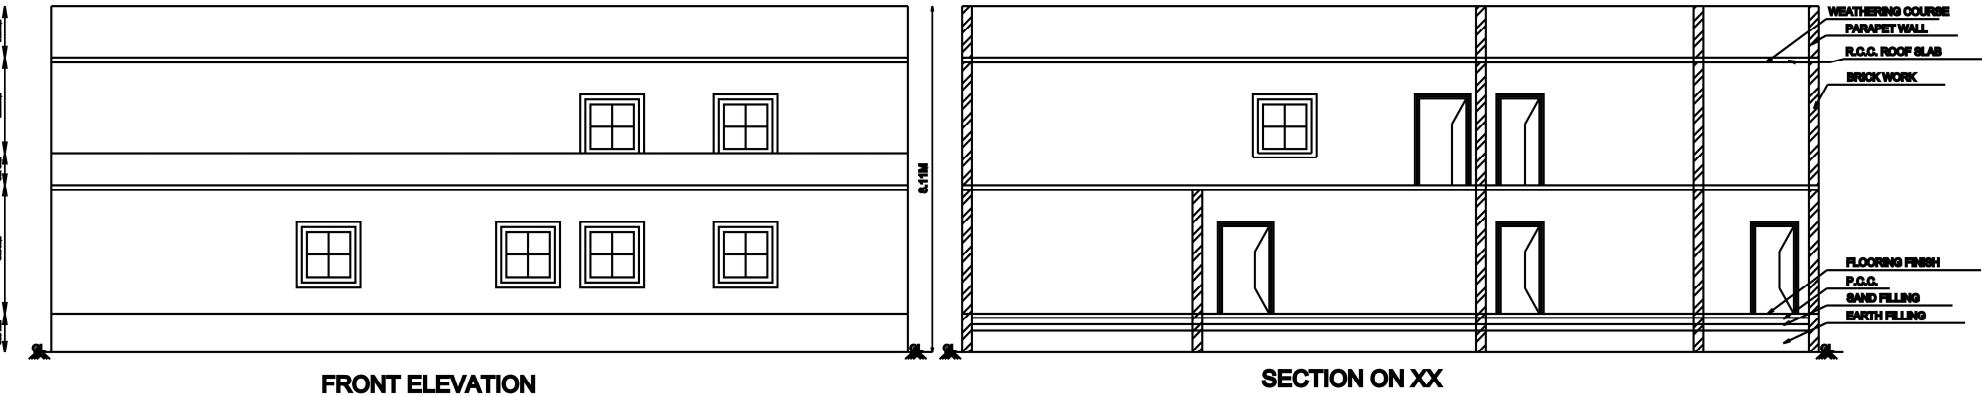

- COLOUR CODE :
- PROPOSED
 - ROAD
 - BOUNDARY
- STAIR DETAILS
- WIDTH - 3'3"(1.0)
 - TREAD - 9"(23)
 - RISE - 6"(15)

AREA STATEMENT		
DESCRIPTION	SQ.FT	SQ.M
AREA TAKEN 20CENT LAND	8711.20	809.29
GROUND FLOOR	3128.42	290.64
FIRST FLOOR	3128.42	290.64
TOTAL AREA	6256.84	581.28
OPEN SPACE	5582.78	518.65
SITE EXTENT (AS PER DOC)	94184.22	8750.00

SCHEDULE OF JOINERIES		
TYPE	DESCRIPTION	SIZE
MD	MAIN DOOR	1.00X2.13
D	DOOR	0.99X2.13
D1	DOOR	0.76X2.13
O	OPENING	1.52X2.13
W	WINDOW	1.32X2.13
V	VENTILATOR	0.91X0.81

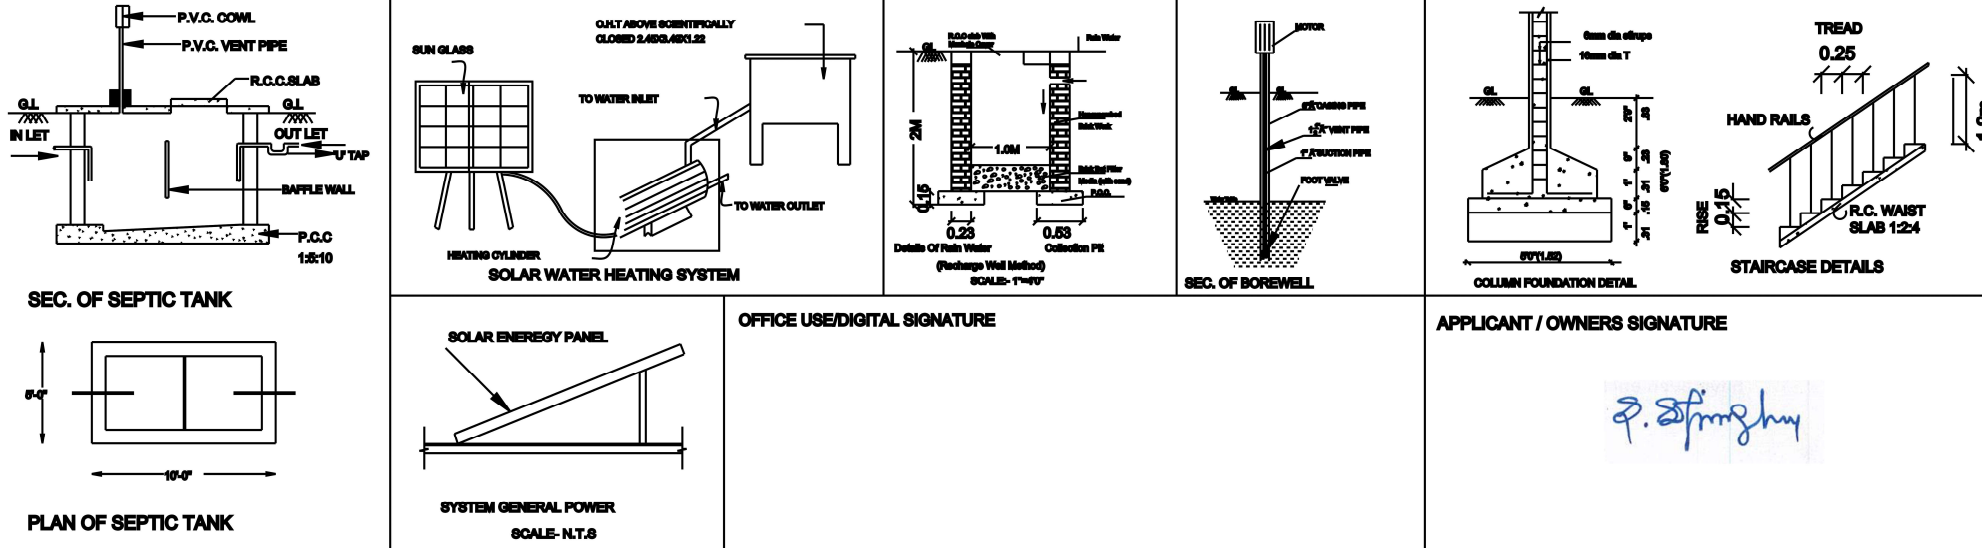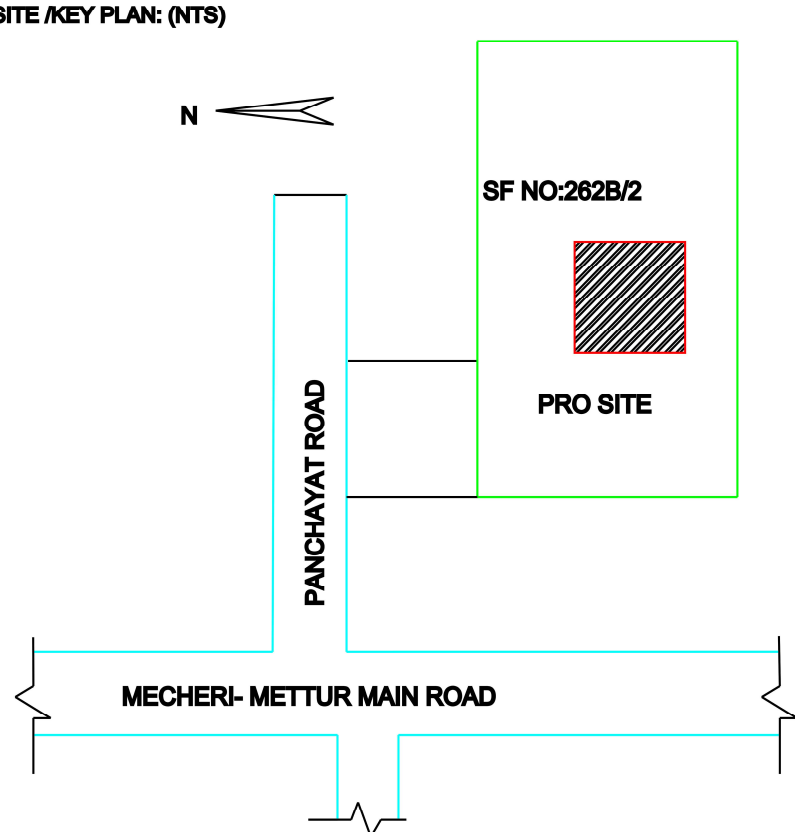

REGISTERED ENGINEER / LICENSED SURVEYOR

Er. M. GOKUL RAJ
M.E (STRUCTURES), AMIE., L.B.S.,
LICENSE BUILDING - SURVEYOR
R.G.BUILDERS/SRI MURUGAN & Co.,
Mecheri,SALEM - DISTRICT.
Mob:96984 33958,93605 18242
REG.No:647/2017-18
MECHERI
Reg No : 38