
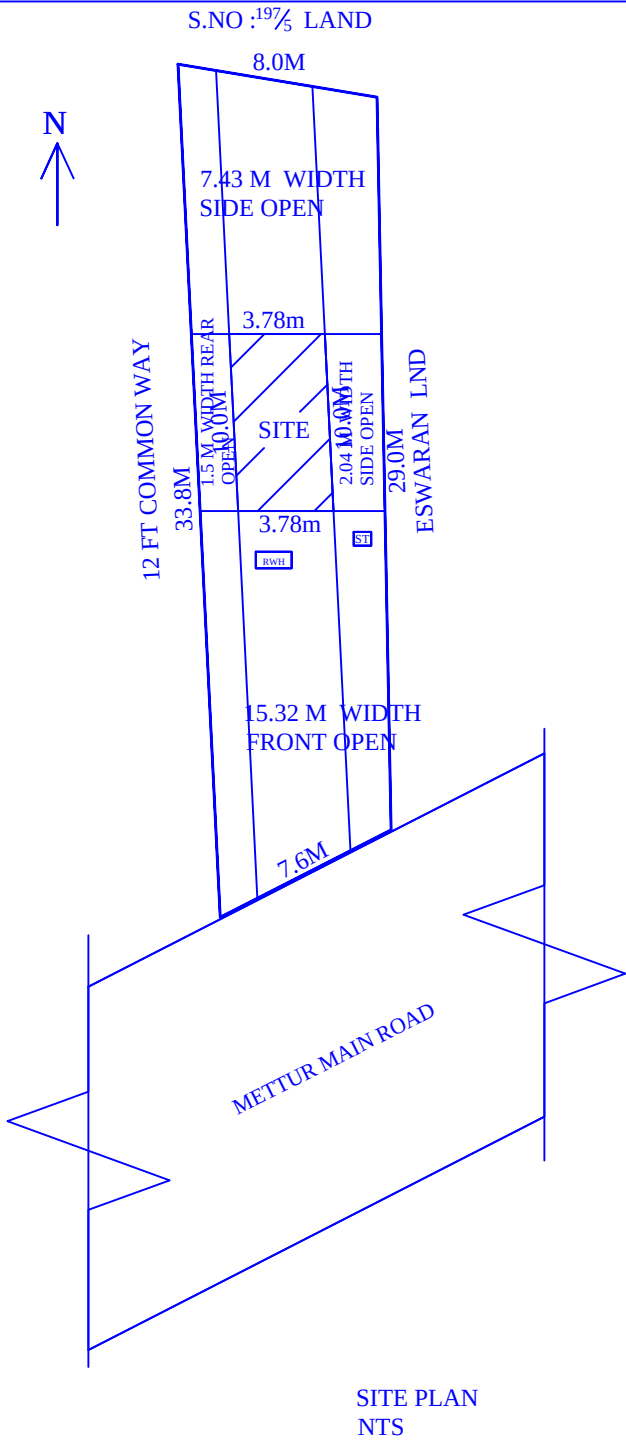


PLAN SHOWING THE PROPOSED CONSTRUCTION OF RCC ROOF COMMERCIAL GROUND FLOOR SHOP IN
NEW.S.F.NO.197/7A1D, PATTA NO.1690,WARD NO :14,NADAR STREET,
AT KOLATHUR SPECIAL GRADE TOWN PANCHAYAT ,METTUR TALUK, SALEM DISTRICT.
APPLICANT NAME :MR.V.PALANISAMY S/O MR.VAIYAU

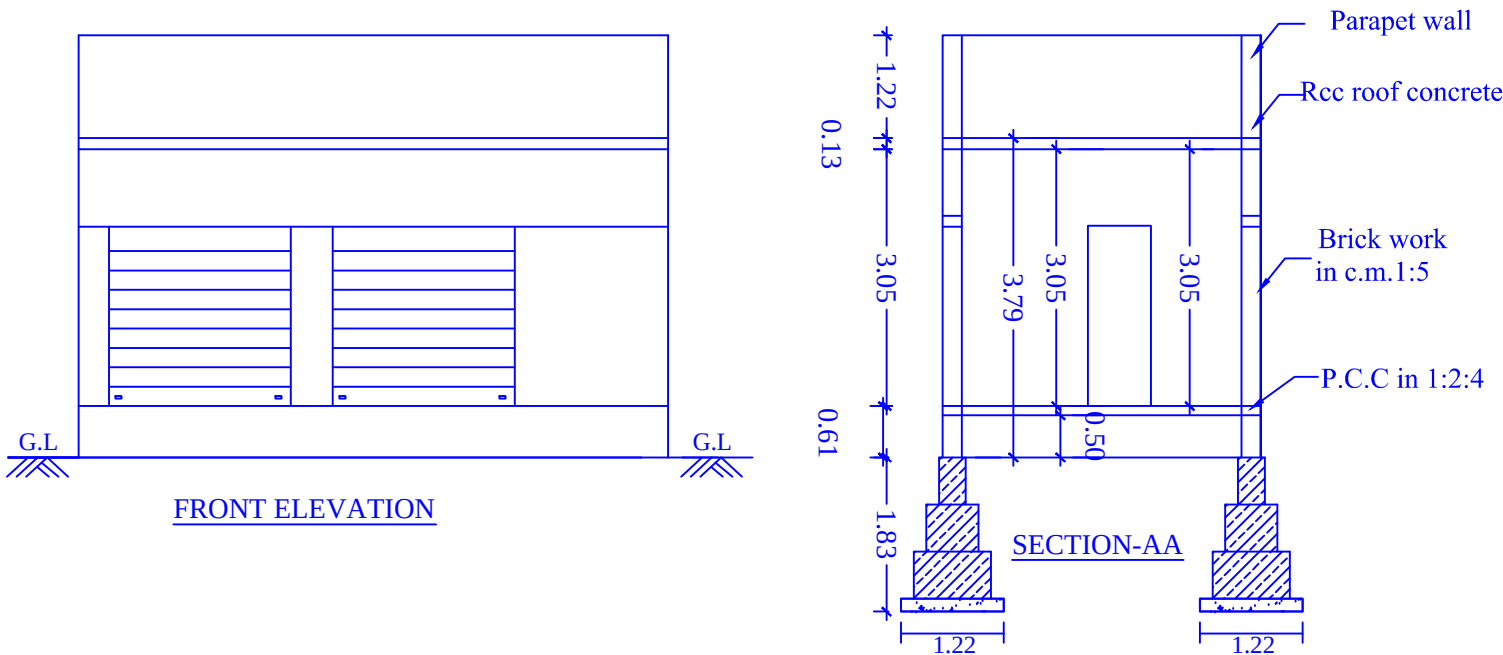

JOINERY DETAILS:

ROLLING SHUTTER	7'3" X 10'0"	2.13 X 3.05
WINDOW	6'0" X 4'6"	1.83 X 1.37
VENTILATOR	3'3" X 2'0"	1.00 X 0.61

AREA DETAILS:

	SQ.FT	SQ.MT
AS PER DOCUMENT	2626.50	244.00
AS PER PATTA	2689.83	249.89
AREA OF GROUND FLOOR	0406.87	37.80

BOUNDARY SHOWN IN -

PROPOSED SHOWN IN -

ROAD SHOWN IN -

SCALE

ALL DIMENSIONS ARE IN METER
SCALE 1:100 OR 1"=8'0"

APPLICANT:

 Mr. V. Palanisamy

ENGINEER:


Er. A. BALAKRISHNAN, DCE., B.E., (Civil)
Licensed Building Surveyor, Kolathur
SRI BUILDERS
Cell:9626148974