


THE PLAN SHOWING THE PROPOSED CONSTRUCTION OF R C C ROOF
RESIDENTIAL BUILDING GROUND FLOOR OLD SF.NO:- 2/4A2A1 NEW SF.NO:- 2/4A2B2,
PATTA NO :1765, AT PANAMARATHUPATTY TOWN PANCHAYAT, IN SALEM TALUK , SALEM DISTRICT.

NAME OF APPLICANT : Mrs.M.SELVI W/O Mr.MURUGAN.

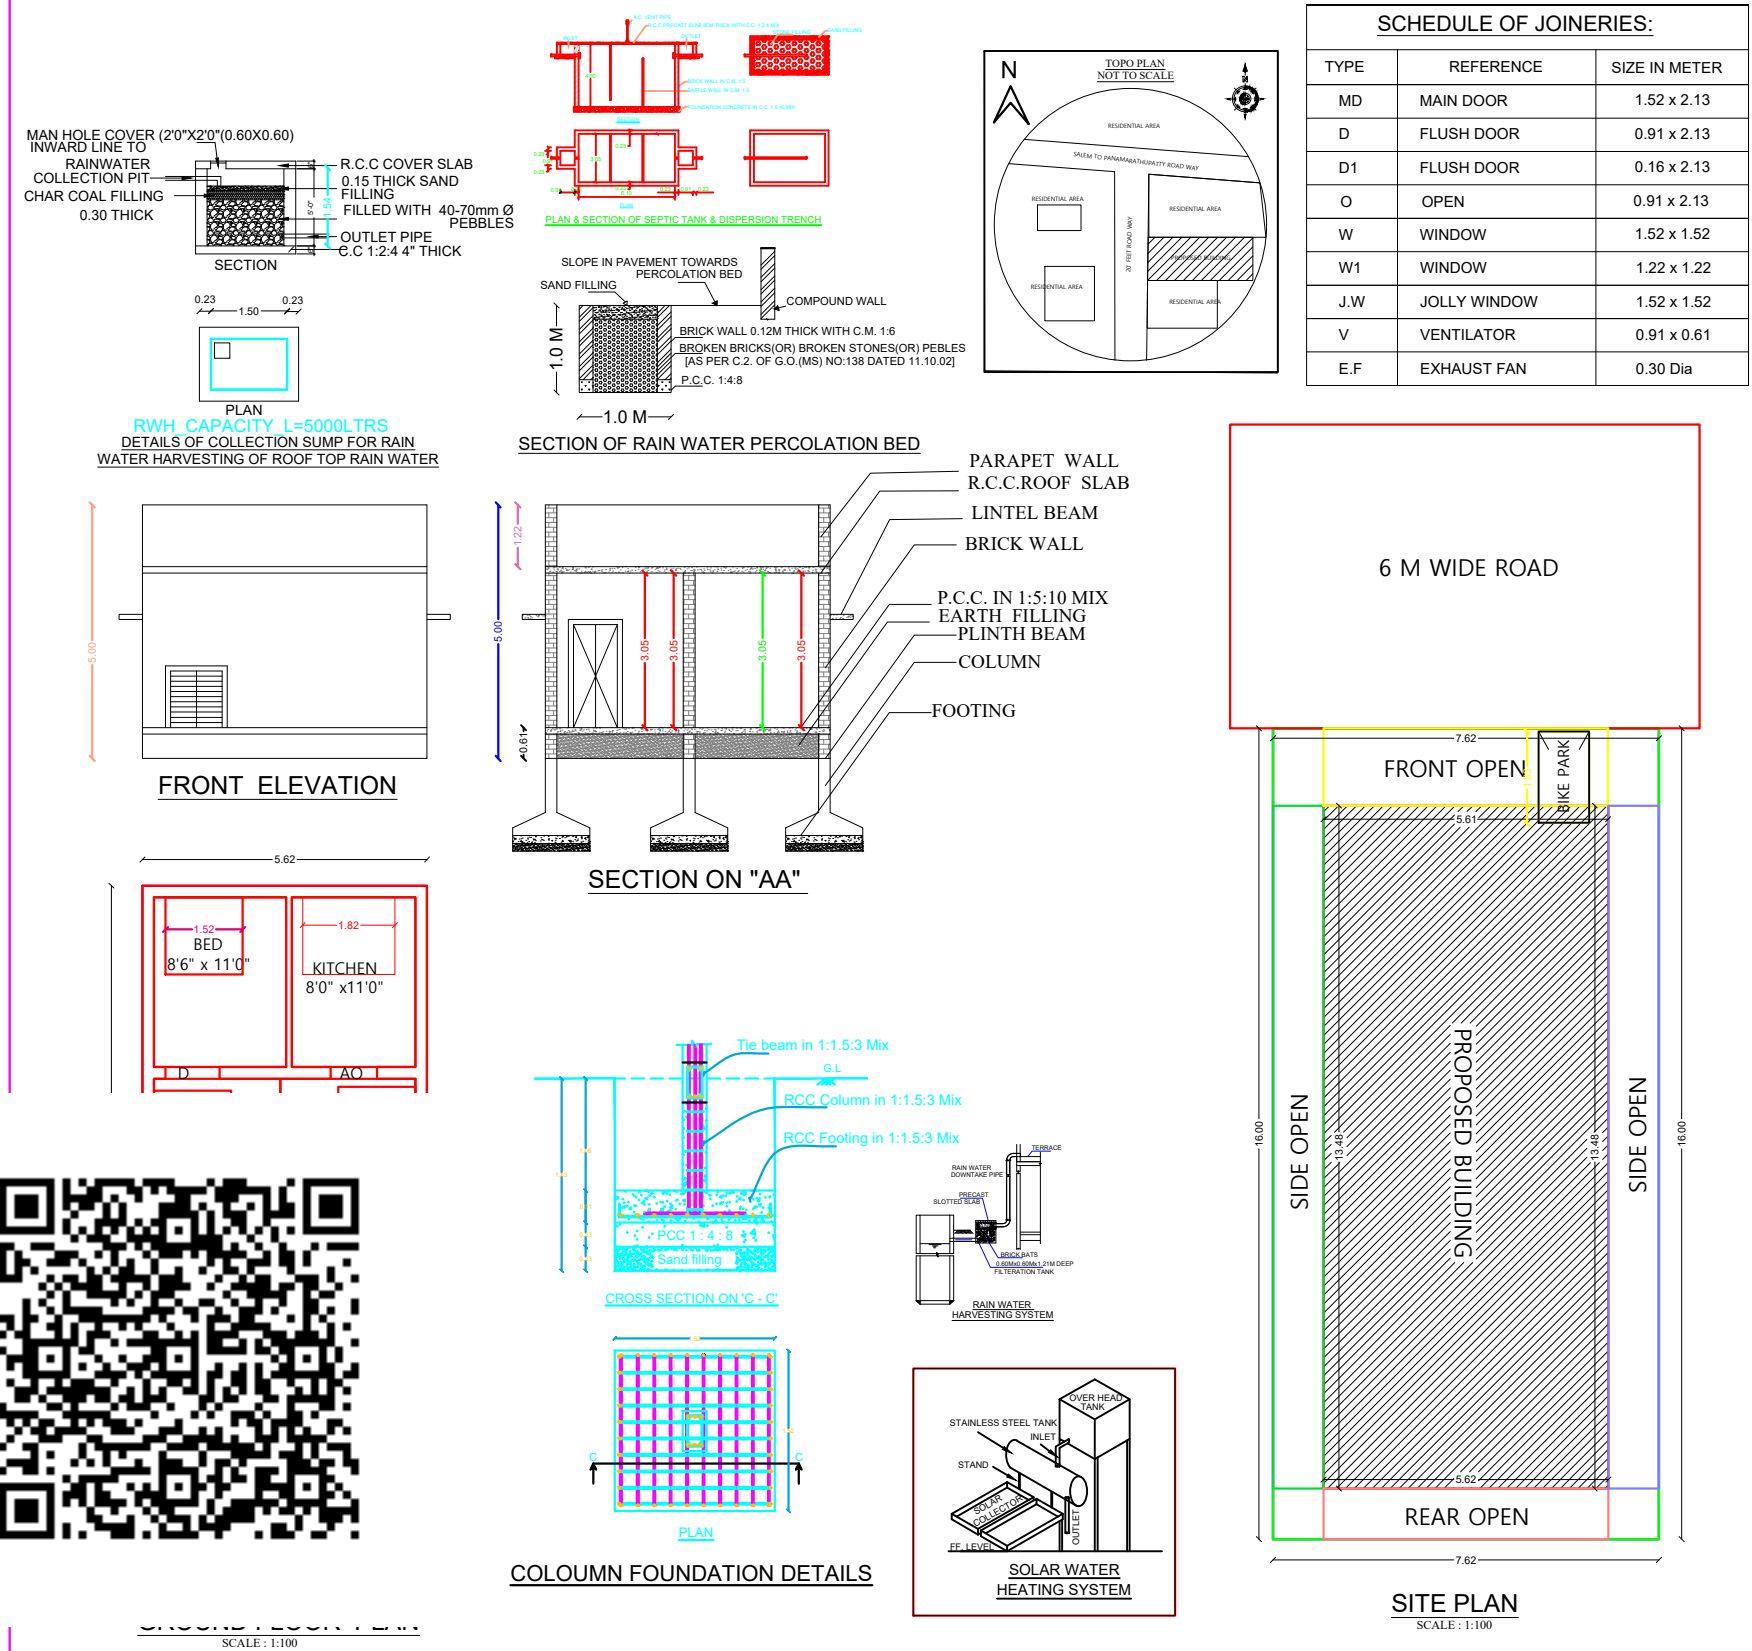

APPROVAL AUTHORITY

AREA DETAILS

DESCRIPTION	SQ.M	SQ.FT
PLOT AREA (as per Document)	121.94	1312.54
PLOT AREA (as per FMB)	122.00	1313.19
SUPER IMPOSED PLOT AREA	121.94	1312.54
DESCRIPTION	F.S.I AREA (in SQ.M)	SQ.FT
PROPOSED BUILDING PLINTH AREA		
GROUND FLOOR AREA	75.75	815.36
FIRST FLOOR AREA	-	
HEAD ROOM AREA	-	
TOTAL AREA	75.75	815.36
OPEN SPACE AREA	46.19	497.18
PLOT COVERAGE	$\frac{75.75}{121.94} \times 100 = 62.12\%$	
F.S.I	$\frac{75.75}{121.94}$	0.62

PARKING

- TWO WHEELER PARKING SPACE 1 NOS PROVIDED.
- FOUR WHEELER PARKING SPACE 1 NOS PROVIDED.

NOTES:

- FIRE EXTINGUISHER ☉ FE
- ALL DIMENSION ARE IN METER
- SCALE - 1:100
- WASTE WATER UTILISED FOR GARDEN PURPOSE.
- SOLAR WATER HEATER PROVIDED IN TERRACE FLOOR.

BOUNDARY SHOWN IN GREEN

PROPOSED BUILDING IN RED

APPLICANT

ENGINEER