


PLAN SHOWING THE PROPOSED CONSTRUCTION OF RCC ROOF GROUND AND FIRST FLOOR RESIDENTIAL BUILDING IN PLOT.NO;32, & 33



S.F.NO:53/1A1A1A1 ,AT KSP NAGAR, MALLUR VILLAGE AND MALLUR TOWN PANCHAYAT, SALEM TALUK, SALEM DISTRICT.

SCALE - 1:100

Applicant Name : Mrs. M.Kavinayaa W/o R.Prabusankar.

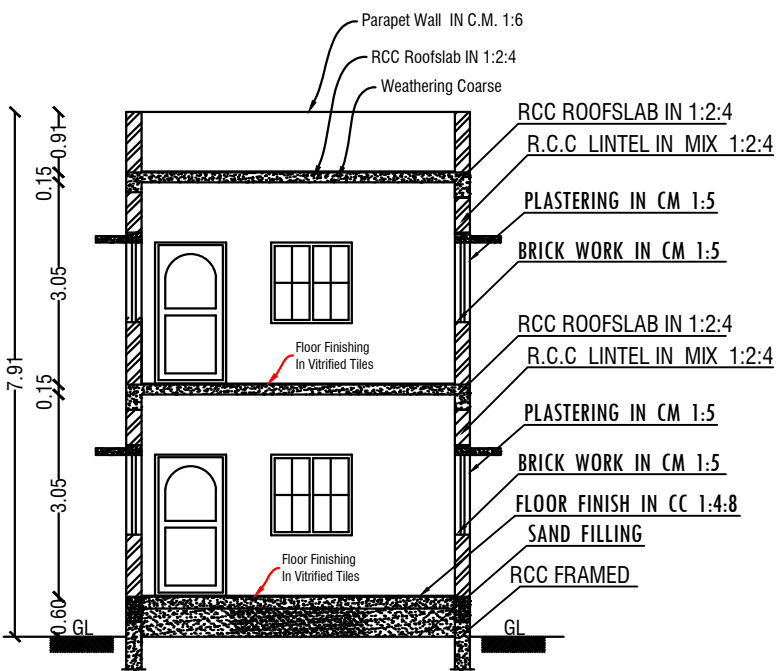


SECTION -AA

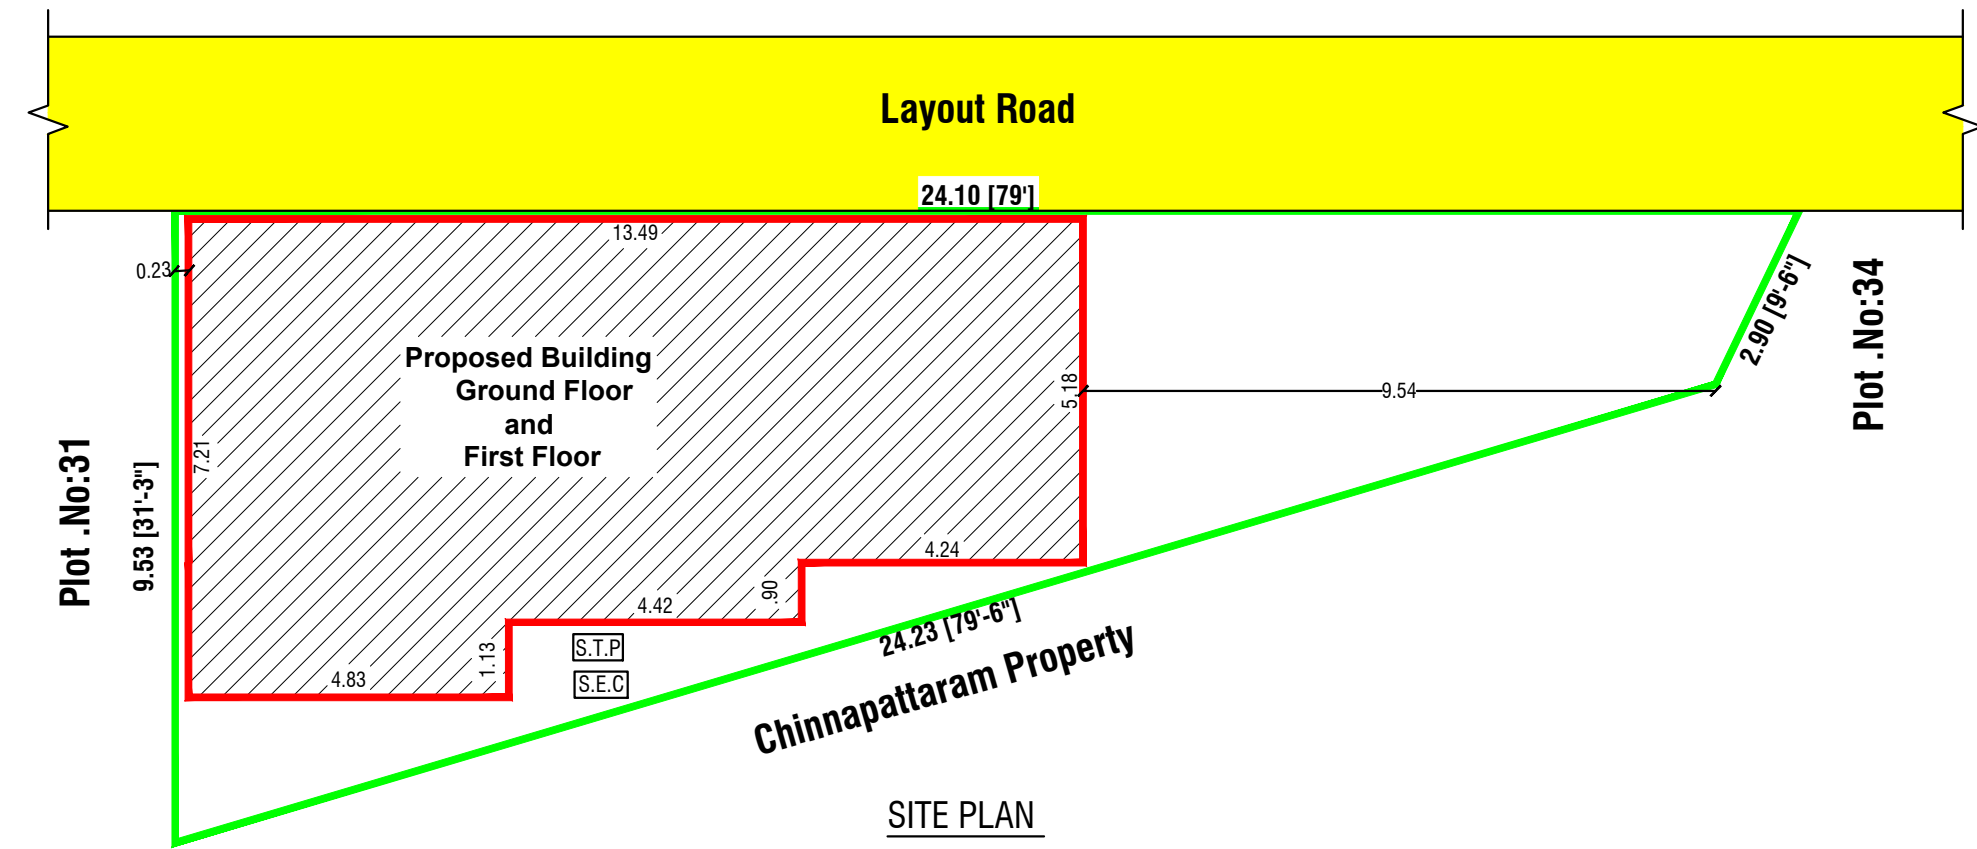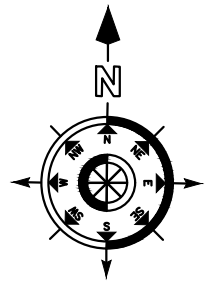


SITE PLAN


SCALE - 1:100

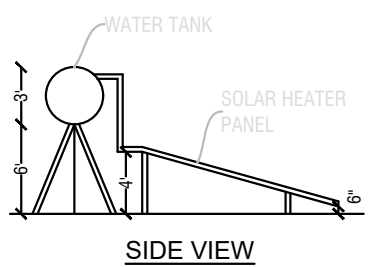


SIDE VIEW

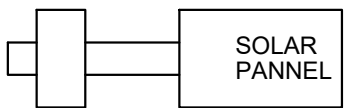


PLAN
SOLAR WATER HEATER
SCALE- 1:50

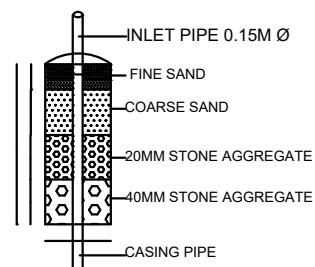


DETAILS OF RAIN WATER
HARVESTING STRUCTURES
(NOT TO SCALE)

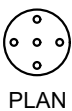


PLAN

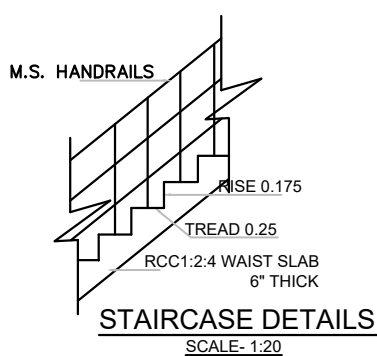


STAIRCASE DETAILS
SCALE- 1:20

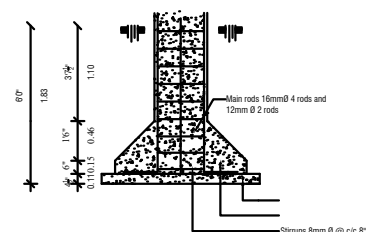


SECTION ON - " FF "

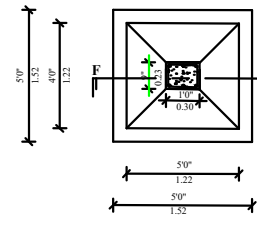


Footing & Column

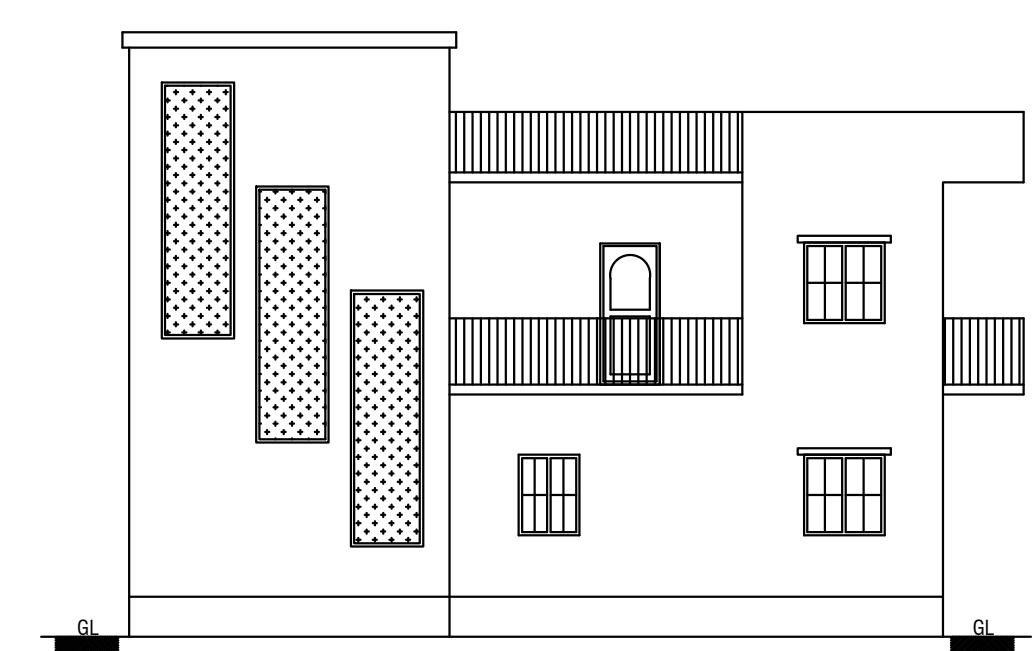

ELEVATION

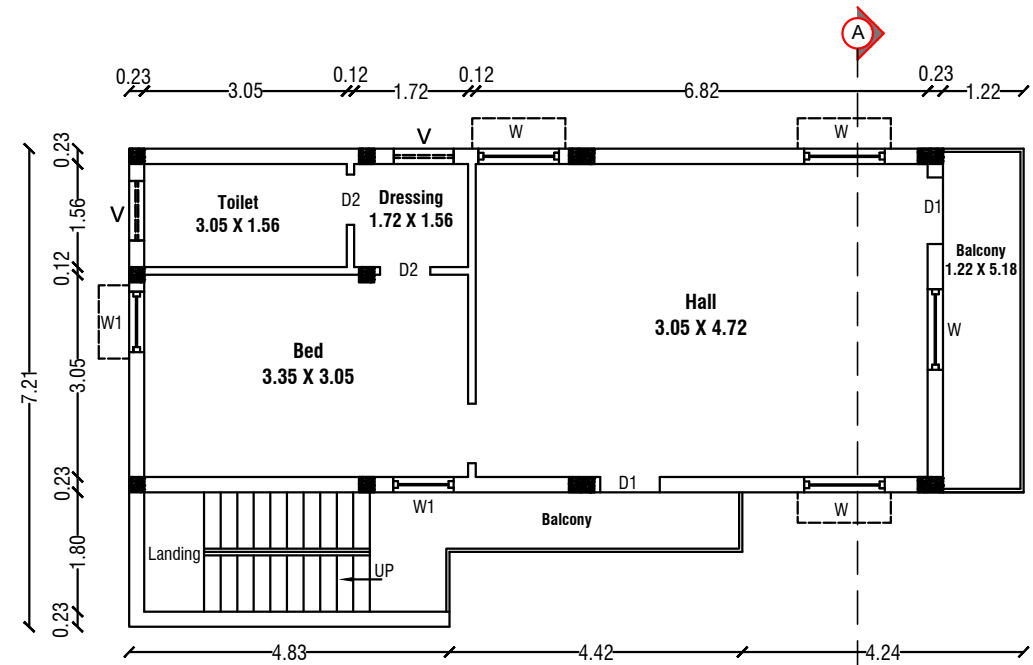


FIRST FLOOR PLAN

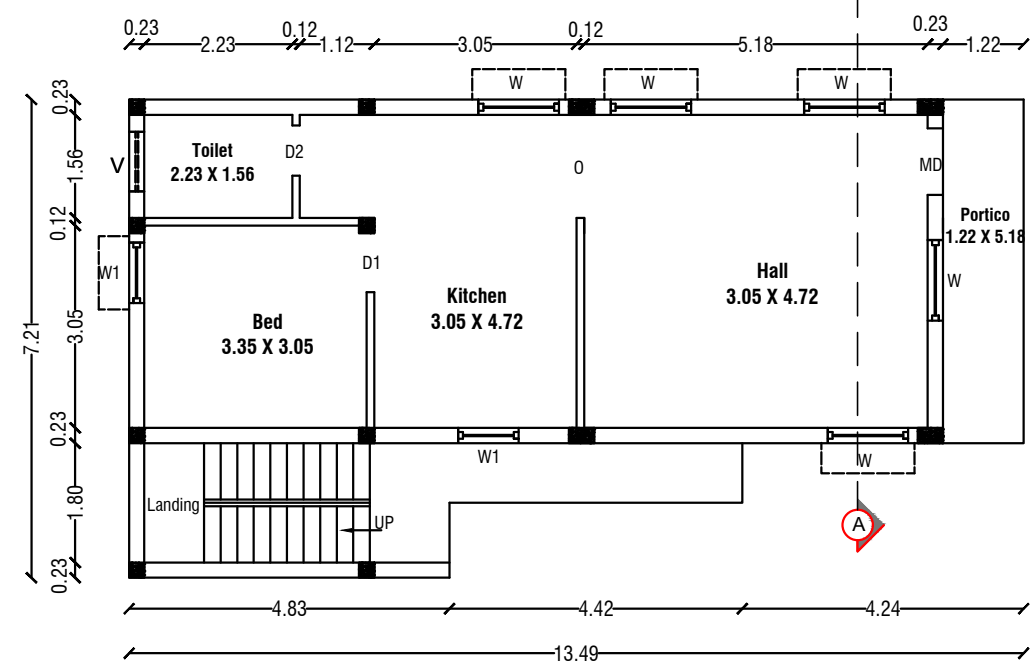

GROUND FLOOR PLAN



SEPTI

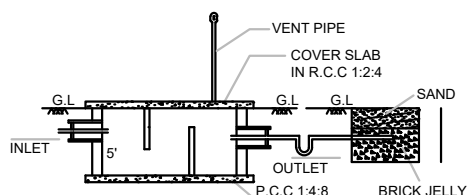

SECTION-AB

COLOR INDEX		
Site Boundry		
Proposed Building		
Existing Road		

Schedule of Joineries		
MD	Main Door	1.05 X 2.10
AO	Arch Open	0.91 X 2.10
D1	Door	0.91 X 2.10
D2	Door	0.75 X 1.83
W	Window	1.50 X 1.22
W1	Window	0.91 X 1.22
V	Ventilator	0.91 X 0.61

Area Details		
Particulars	Sq.m.	Sq.ft.
Total Area of the Site	156.63	1686.00
Plinth Area of the Pro. Bldg. Ground Floor	83.64	900.29
Area of the Pro. Bldg. First Floor	83.64	900.29
Open Space	72.99	785.71
Total Construction Area	167.28	1800.59

Car Parking - 2.50M X 5.00M = 1 Nos

Two Wheeler Parking - 1.80M X 1.00M = 2 Nos

Applicant	Engineer
M.Kavinayaa W/o R.Prabusankar.	 Er. V. THANIGAISELVAN, B.E., M.E.(Str) Consulting Civil Engineer Licensed Building Surveyor 4/108-2, Amman Nagar, Mallur, SALEM-636 203. Phone No:70109 48439