
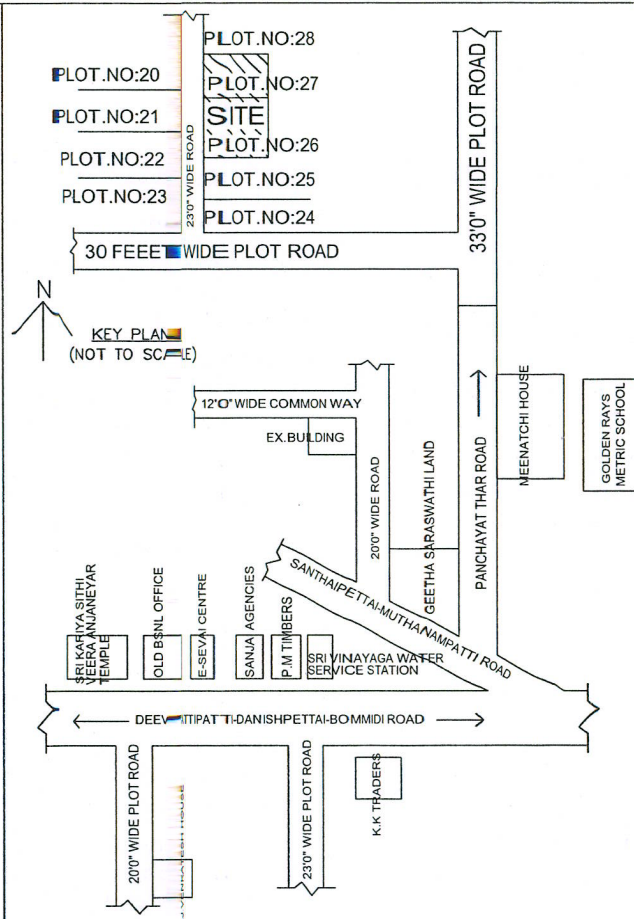
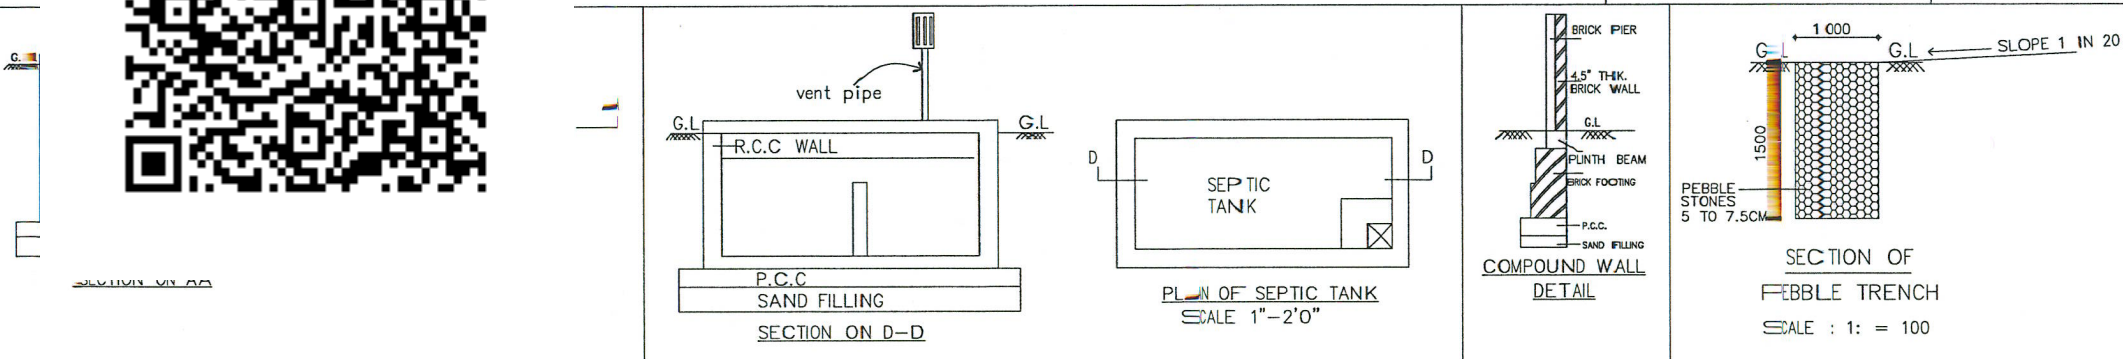


PLAN SHOWING THE PROPOSED CONSTRUCTION OF GROUND FLOOR & FIRST FLOOR R.C.C TERRACED ROOF RESIDENTIAL BUILDING IN NEW SF.NO:364/4B25,364/4B31, (CLD.SF.NO:364/4B),PATTA.NO:2780, PLOT.NO:26,27,WARD-6,KADAYAMPATTI TOWN PANCHAYAT,KADAYAMPATTI SOUTH(VIL),KADAYAMPATTI(TK),SALEM(DT).

APPLICANT : Mrs.D.VANISHRI W/O Mr.R.DINESH.

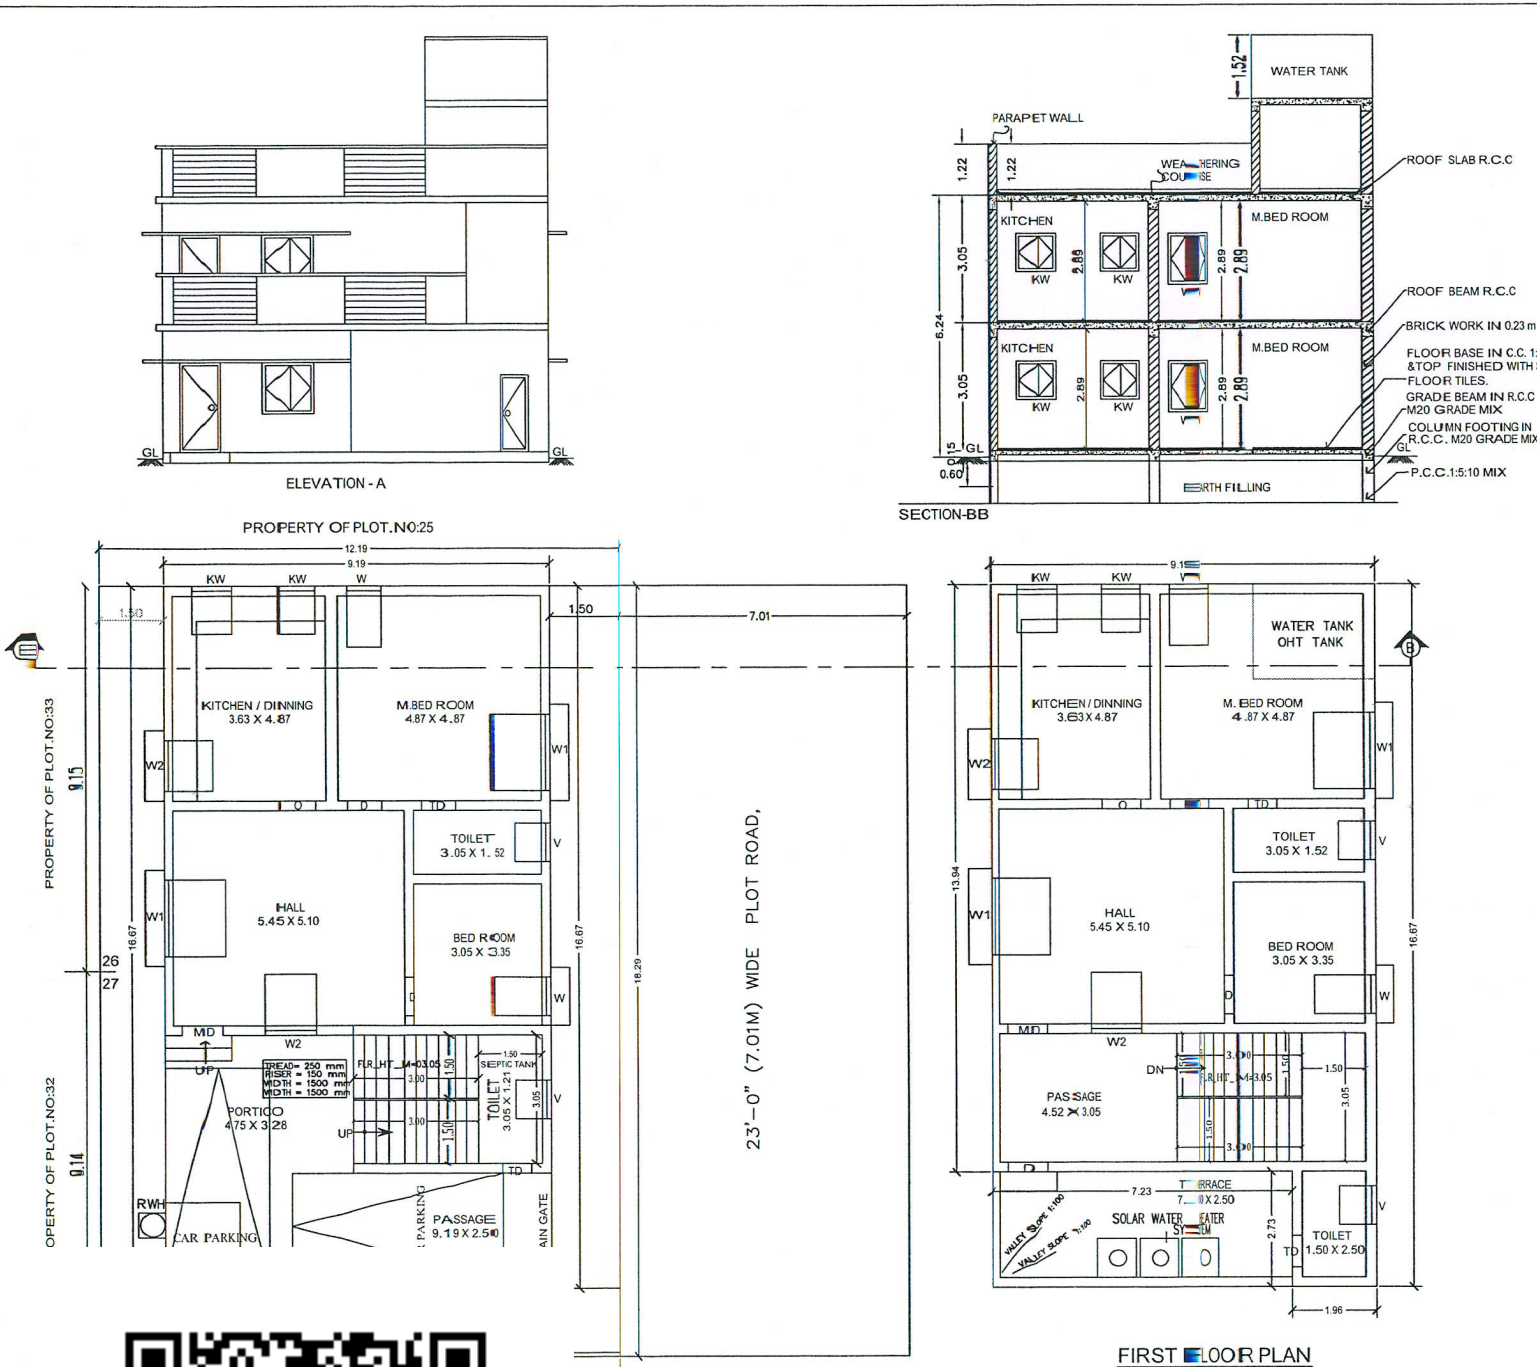

AREA STATEMENT	SQ.FT	SQ.M
PLOT EXTENT AS PER SITE	2400.00	222.96
GROUND FLOOR	1649.35	153.23
FIRST FLOOR	1436.87	133.49
OPEN AREA	750.65	69.73
TOTAL PROPOSED AREA	3086.22	286.71

SCHEDULE OF JOINERY			
TYPE	DESCRIPTION	SIZE IN FT	SIZE IN M
MD,D	DOOR	3'-0" X 7'-0"	0.91 X 2.13
TD	DOOR	2'-6" X 7'-0"	0.75 X 2.13
W	WINDOW	3'-0" X 4'-0"	0.91 X 1.21
W1	WINDOW	6'-0" X 4'-0"	1.82 X 1.21
W2	WINDOW	4'-0" X 4'-0"	1.21 X 1.21
V	VENTILATOR	3'-0" X 2'-0"	0.91 X 0.60
KW	KIT.WINDOW	3'-0" X 3'-0"	0.91 X 0.91

PLOT APPROVAL DETAILS:
நகர் ஊரமைப்பு உதவி இயக்குநர் ,
மாவட்ட நகர் ஊரமைப்பு அலுவலகம்,
சேலம் அவர்களின் கடிதத்தின்
ந.க.எண் : 1935/2022/சே.ம-3,
நாள்:21.07.2022.
ம.வ/ந.உ.இ(சே.மா).எண் : 52/2022
காடையாம்பட்டி முதல் நிலை பேரூராட்சி
செயல் அலுவலரின் நடவடிக்கைகள்
ந.க.எண் : 112/2022
நாள்:15.09.2022.

APPLICANT:

REGD. ENGINEER:
Er.J.MATHESWARAN,B.E.,
SHOP-1,M.G.M.S.COMPLEX,
KADAYAMPATTI TALUK OFFICE NEAR,
KADAYAMPATTI,SALEM-636351
Er. J. MATHESWARAN
MATHES & ASSOCIATES
#Shop-1&2, M.G.M.S. Complex,
KADAYAMPATTI - 636 351.
Cell: 9500606764, 9080178306

OFFICE USE ONLY