




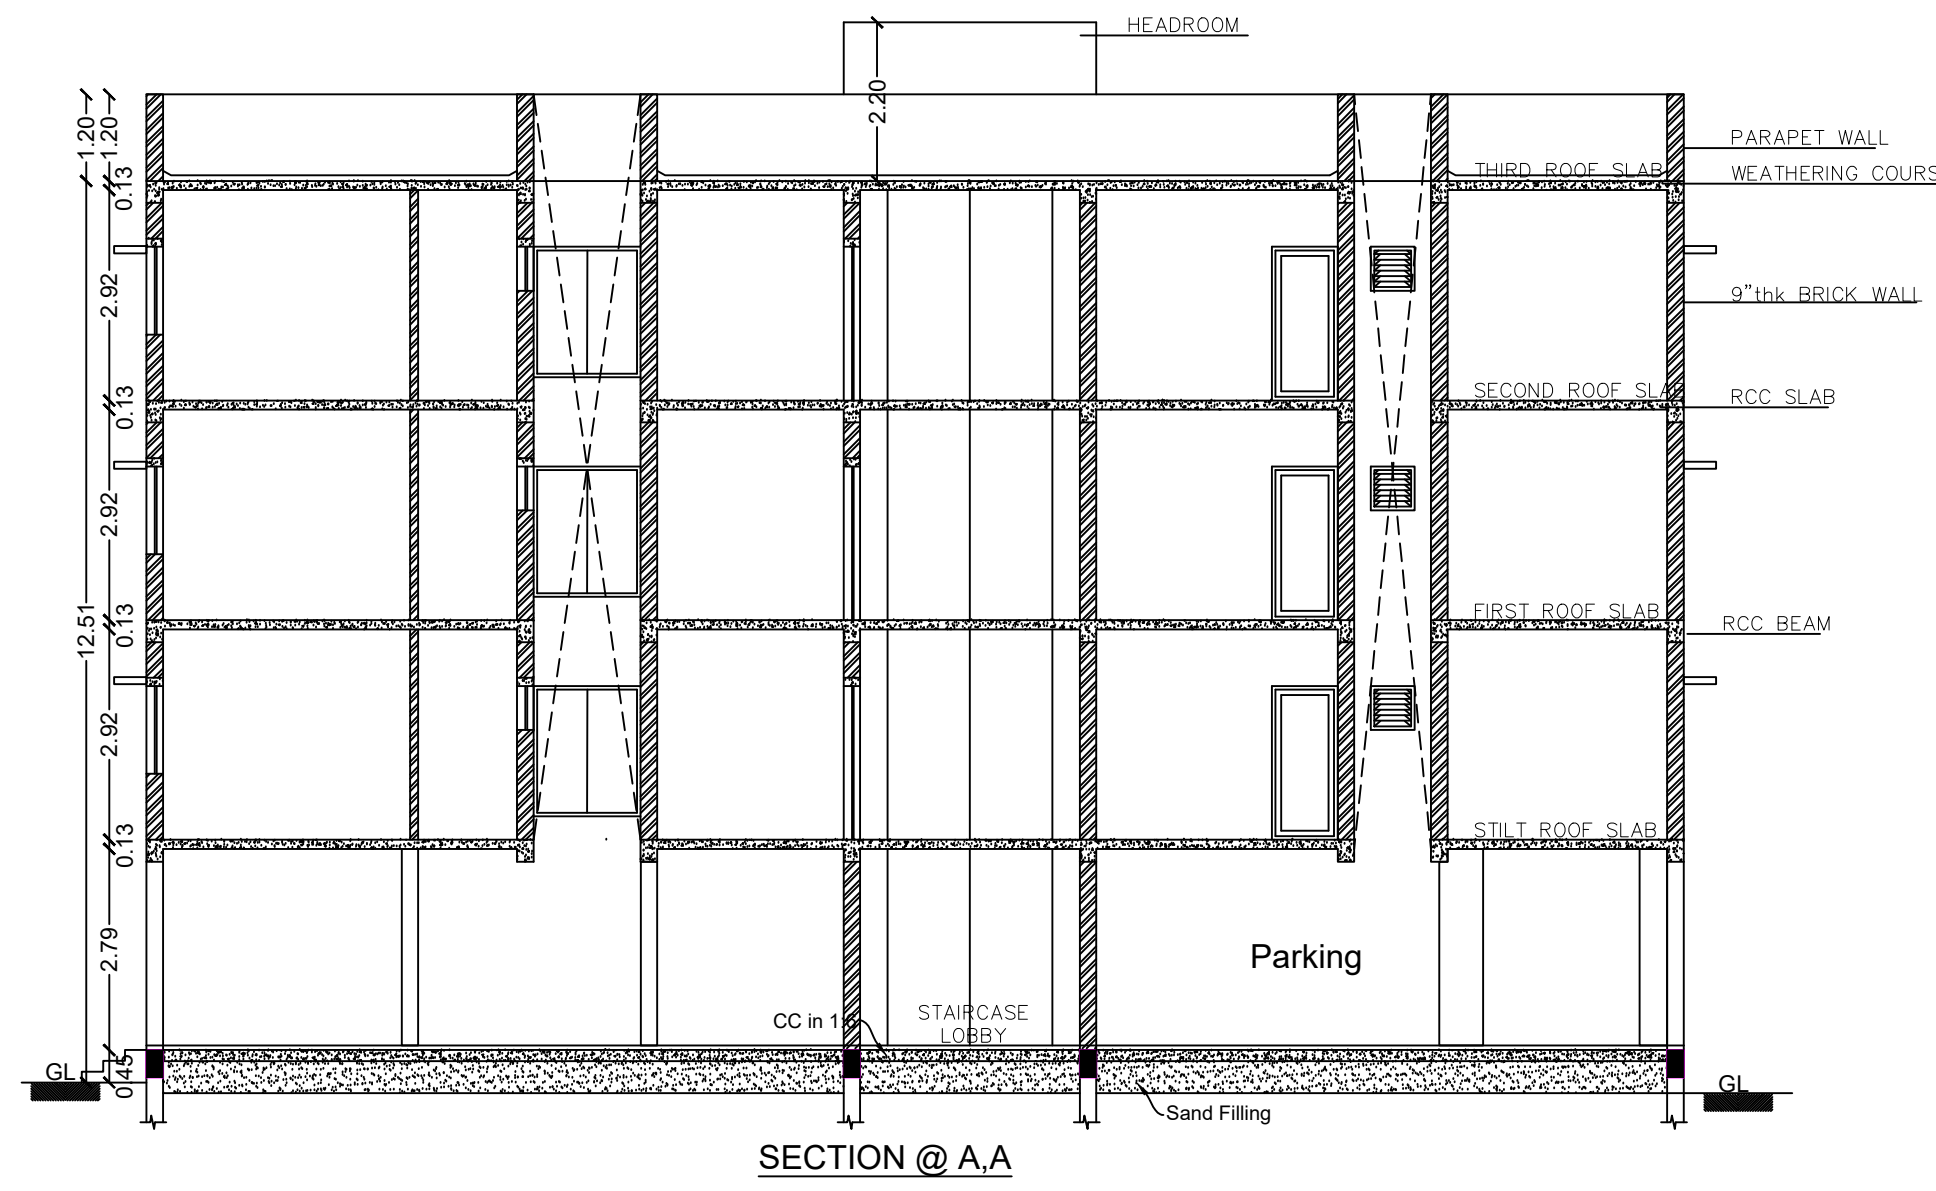


S.F.No:309/33
Plot.No:65

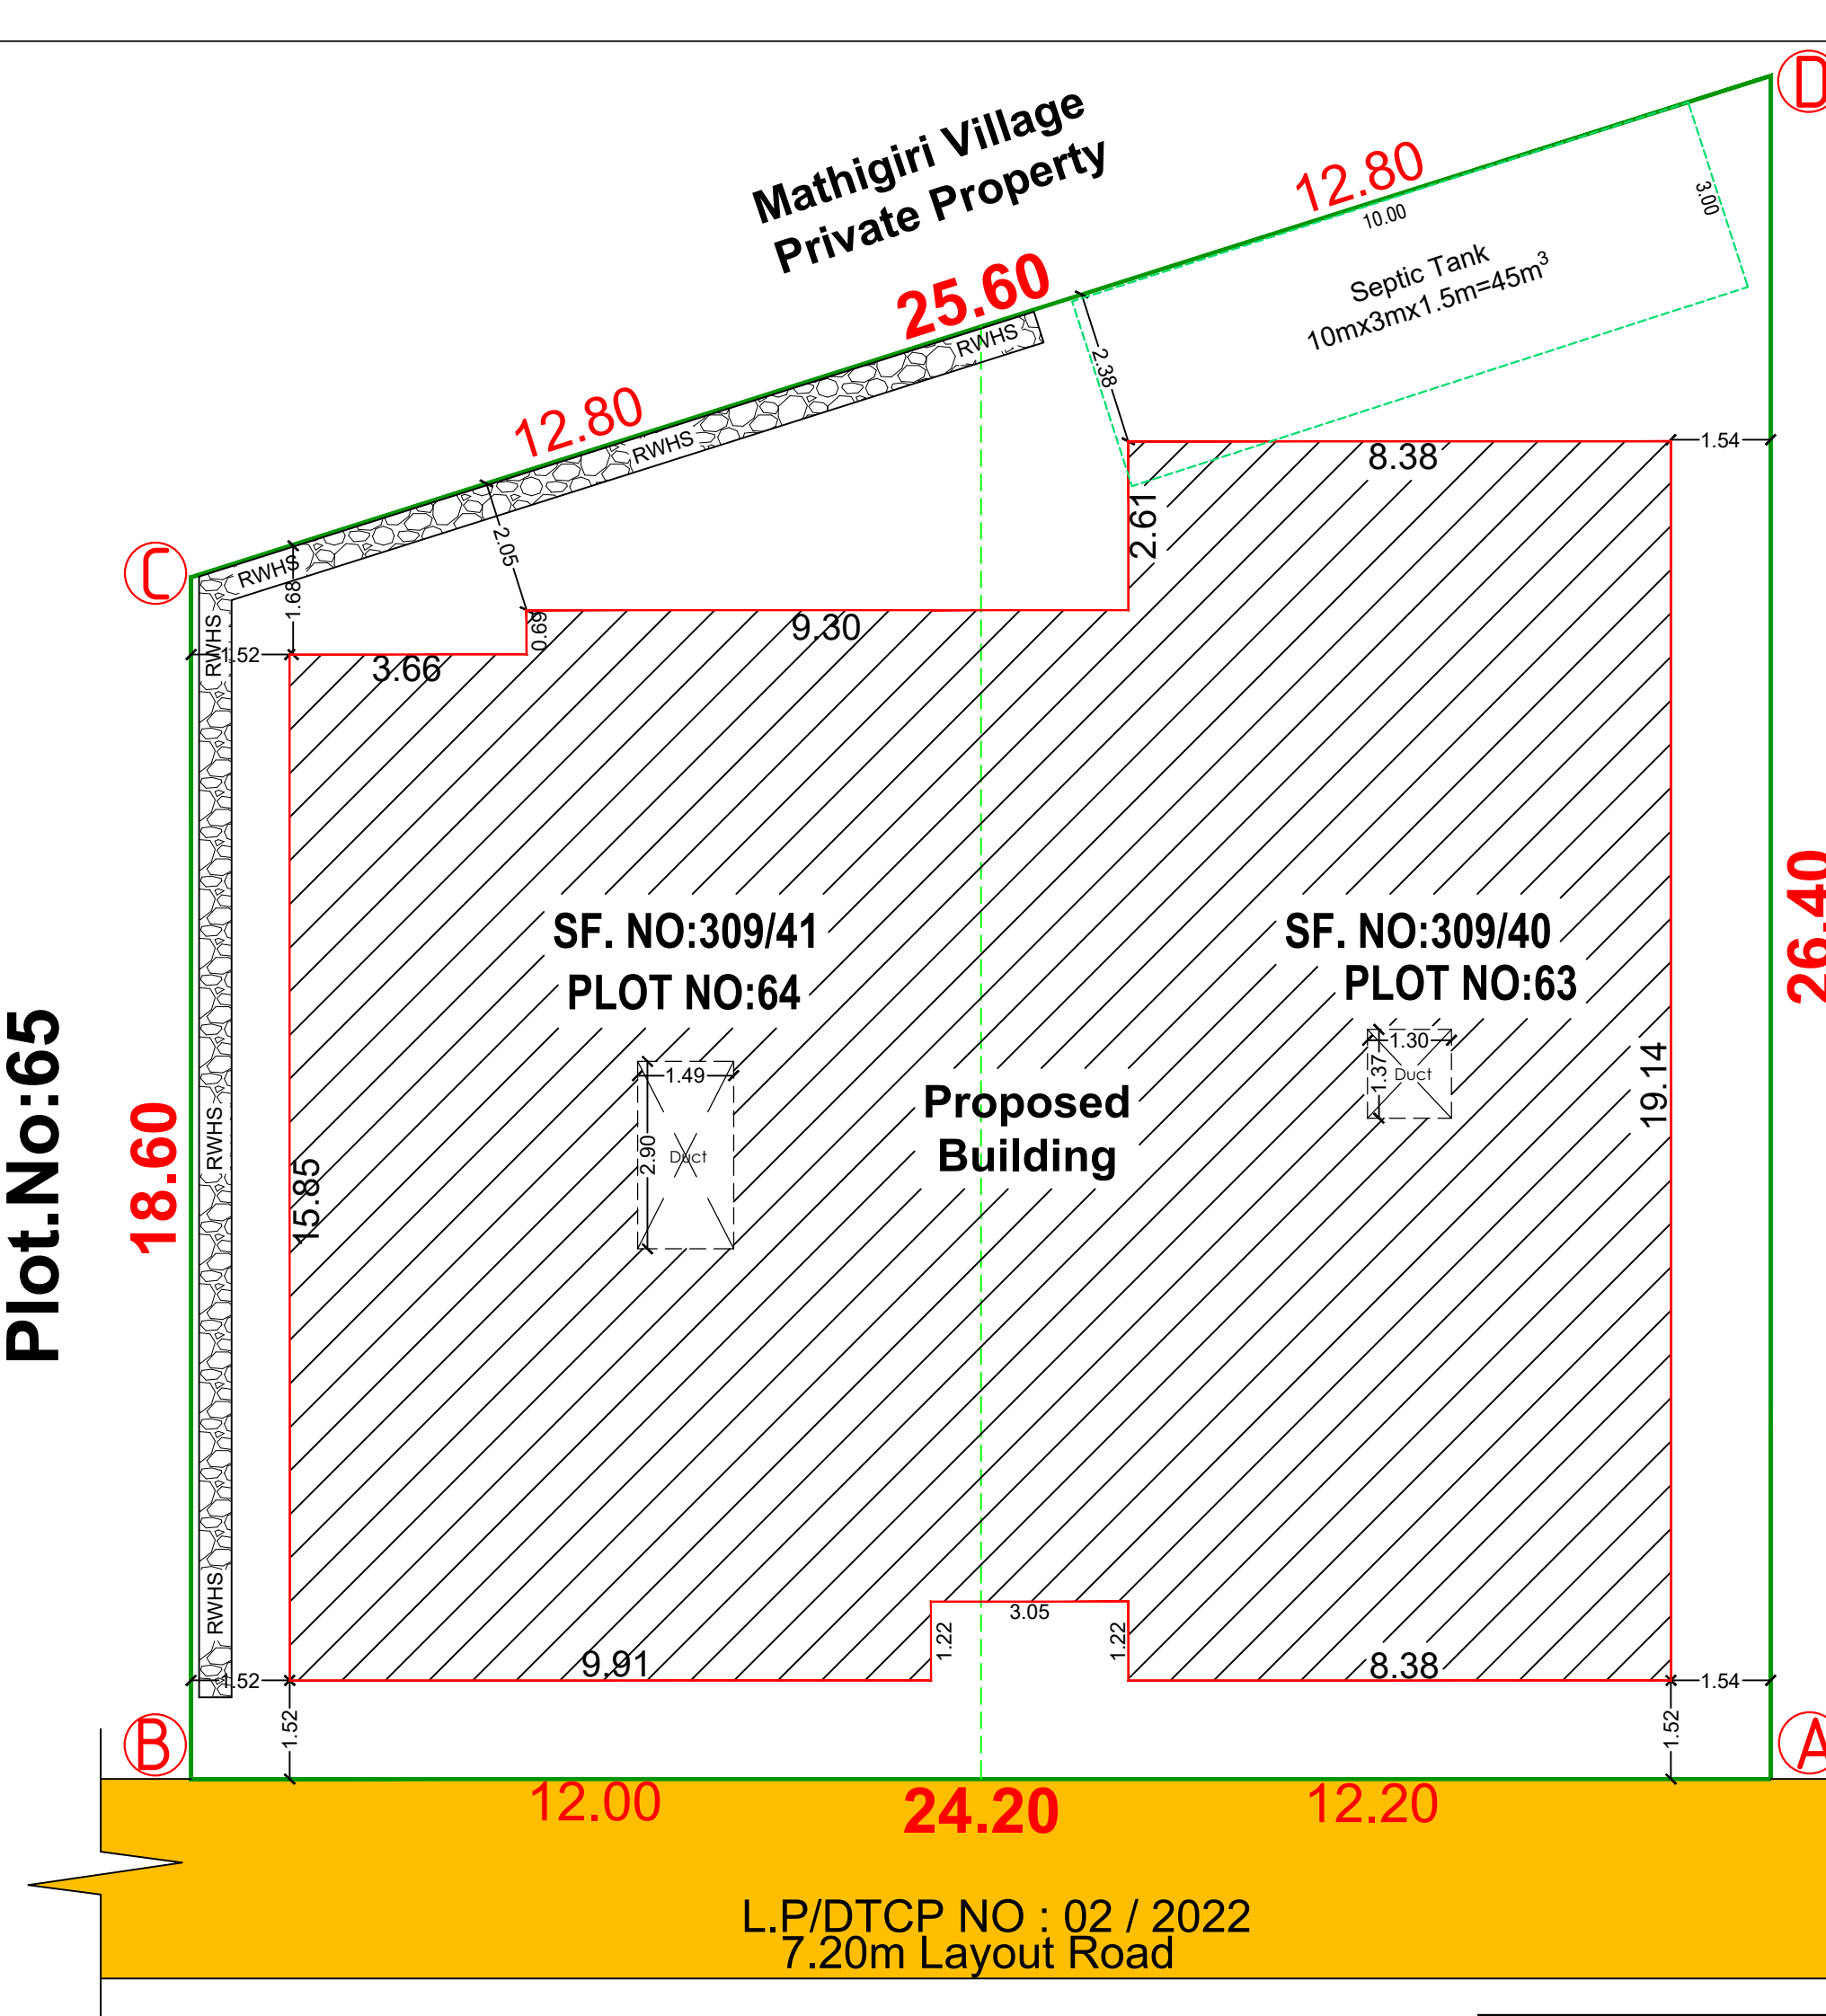


Plot.No:62
S.F.No:309/39


PLAN SHOWING THE PROPOSED STILT, FIRST, SECOND & THIRD FLOOR RESIDENTIAL APARTMENT BUILDING IN PLOT NO:63 & 64, (APPROVED LAYOUT - L.P./DTCP NO:02/2022) NEW SUB DIVISION S.F.No:309/40 & 41 OF ACHETIPALLI VILLAGE & PANCHAYAT, HOSUR UNION & TALUK, KRISHNAGIRI DISTRICT. SCALE - 1:100

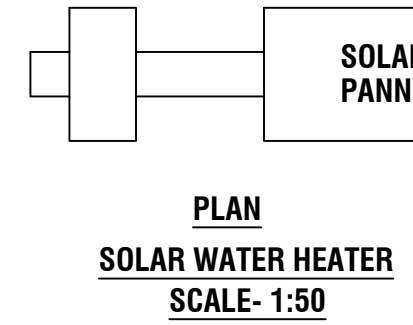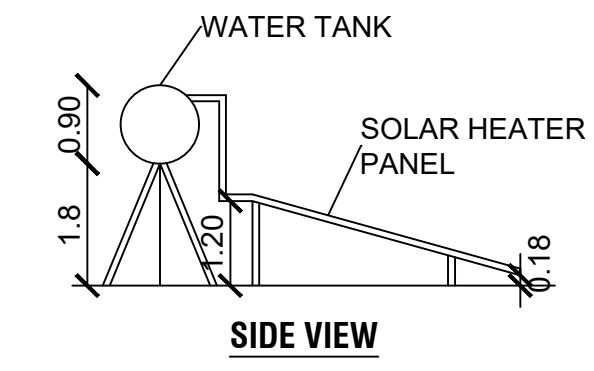


Color Index	
Site Boundry	—
Proposed Building	—
Existing Road	—

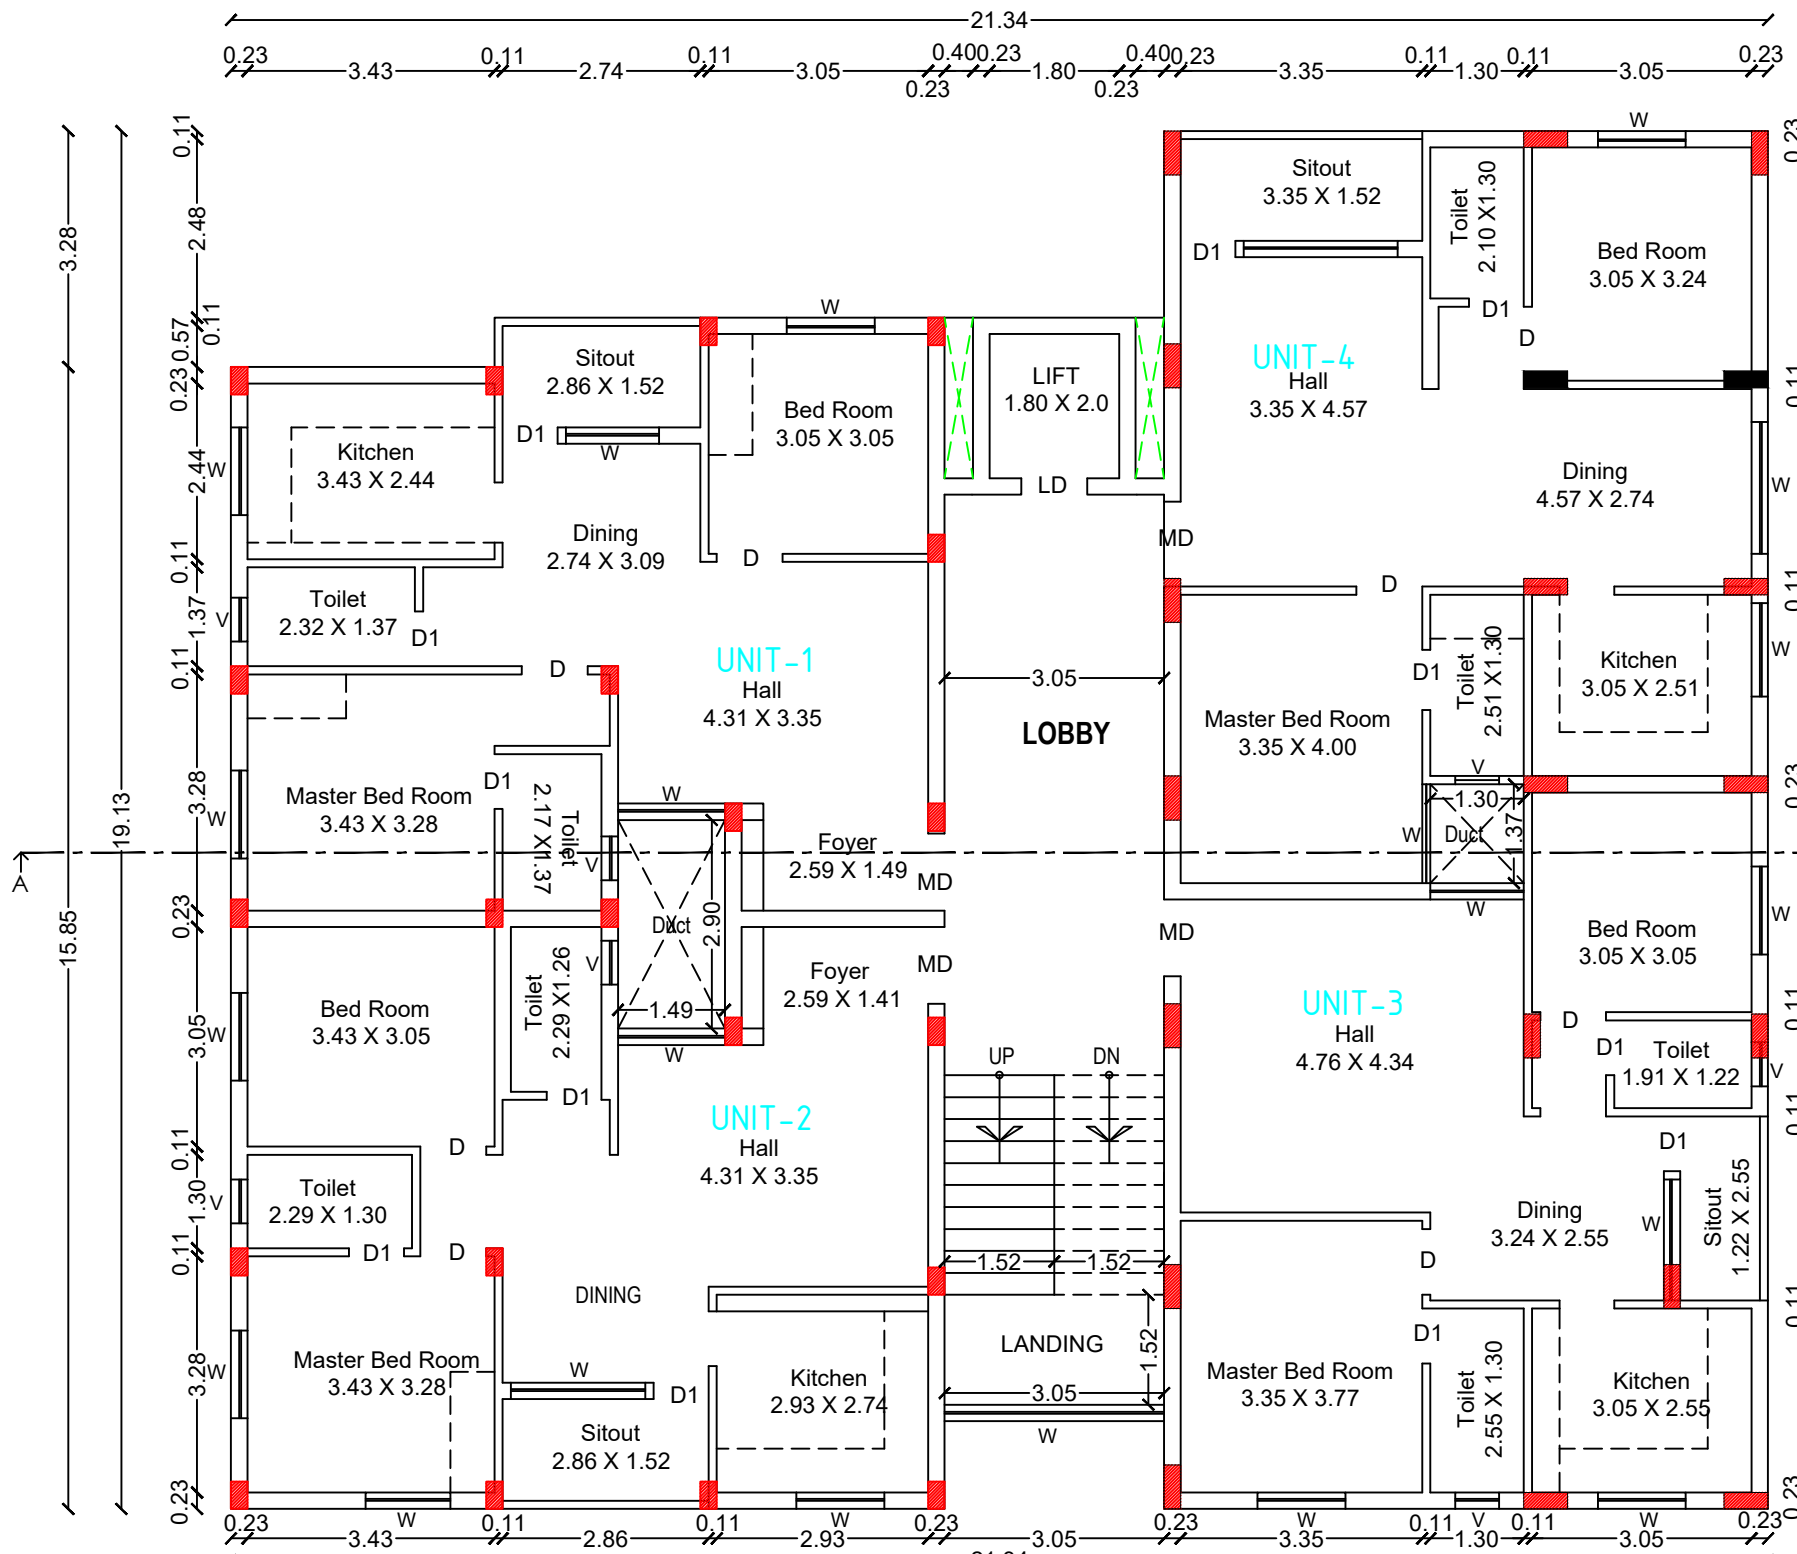

TYPICAL FLOOR PLAN OF FIRST, SECOND & THIRD FLOORS






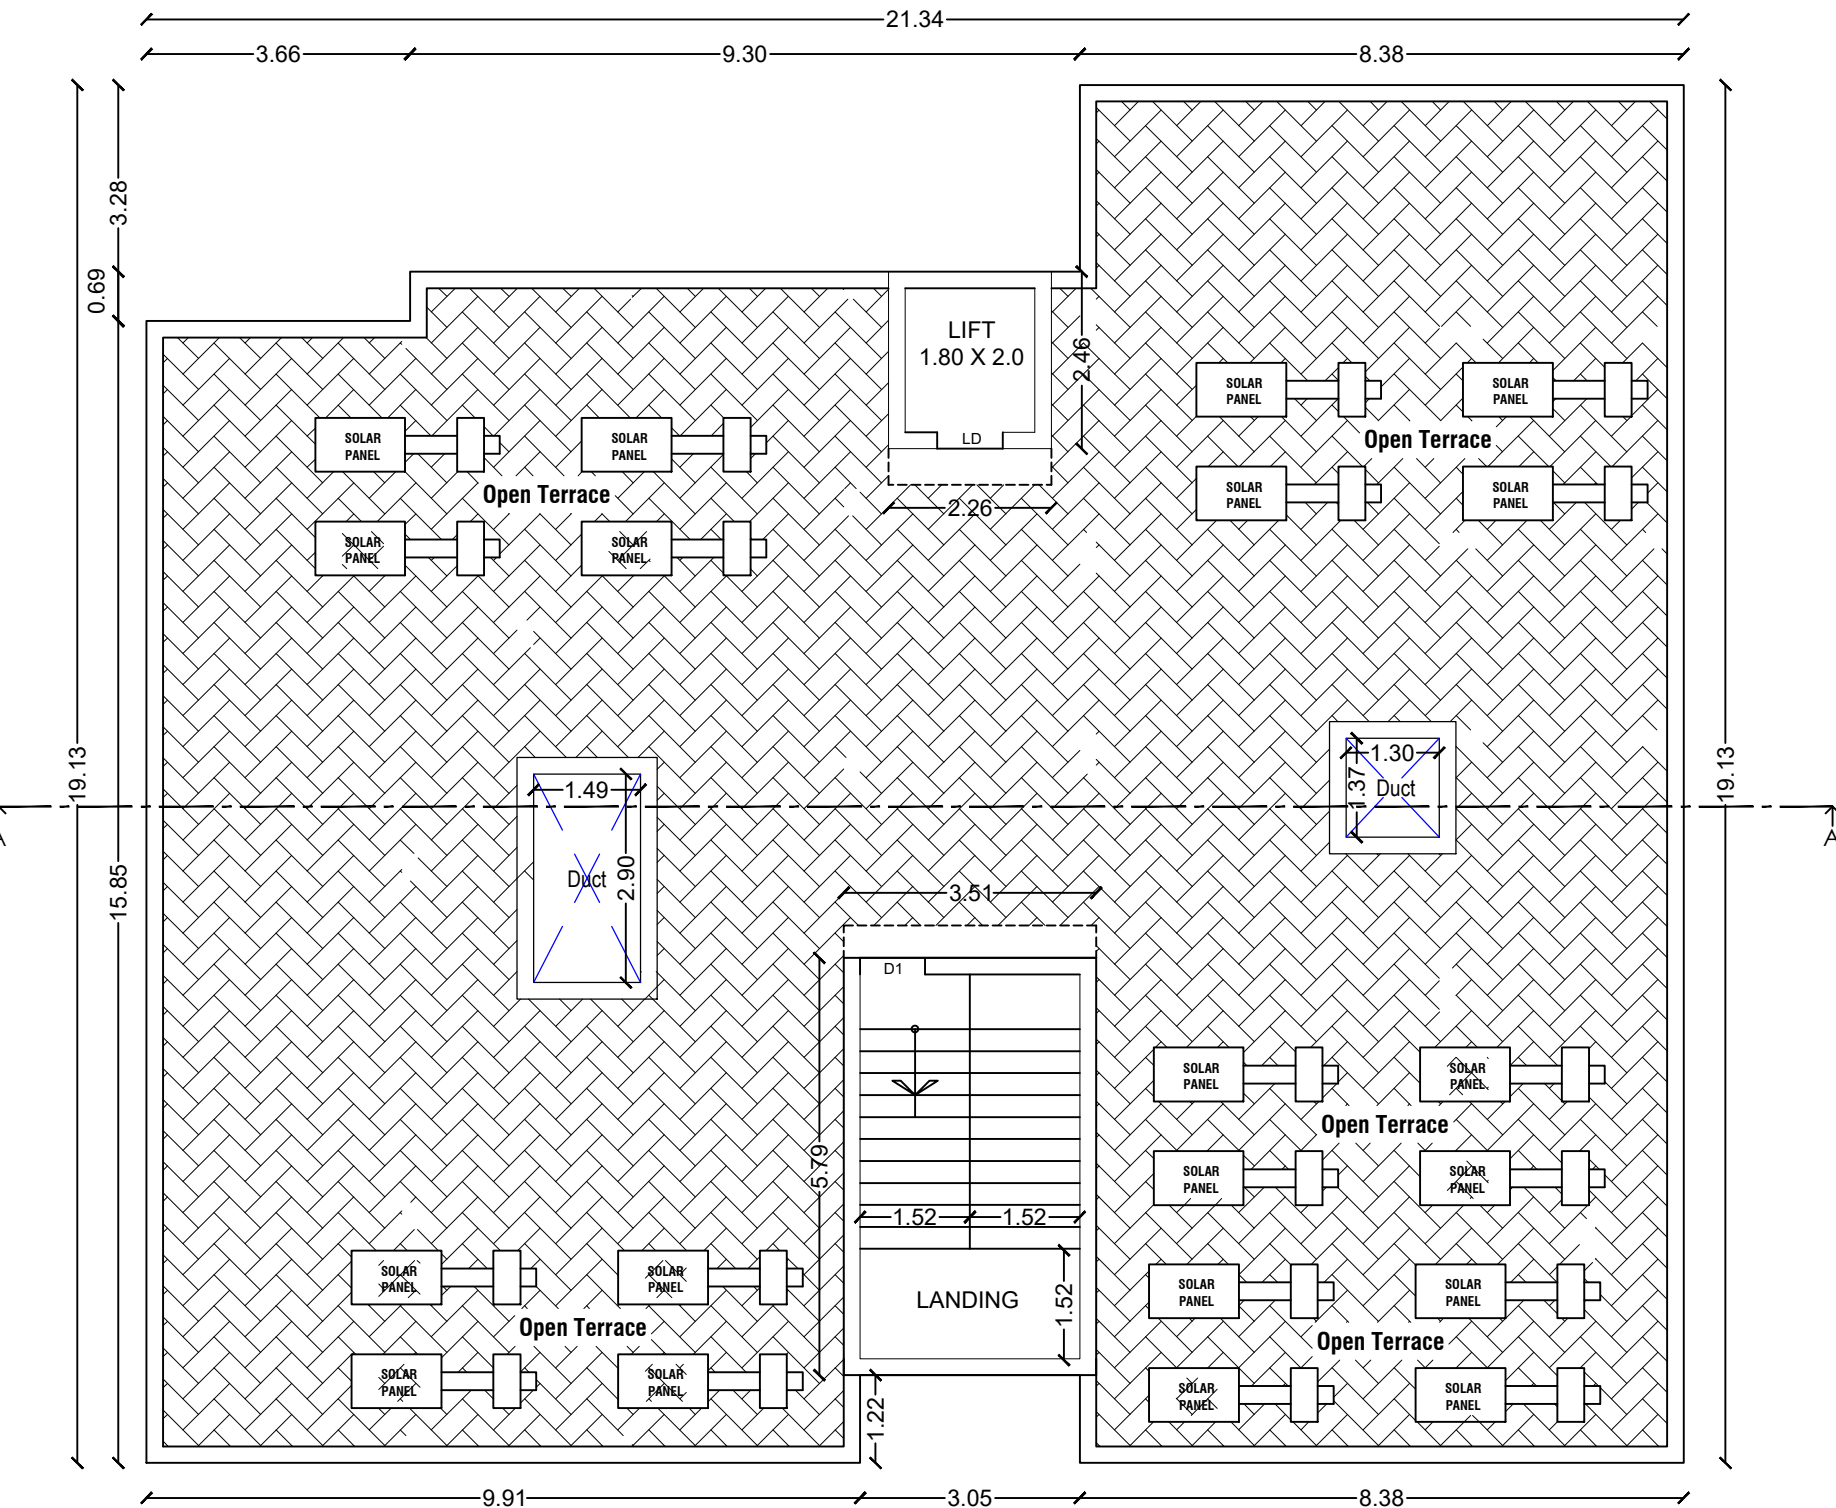


HEAD ROOM / TERRACE FLOOR PLAN

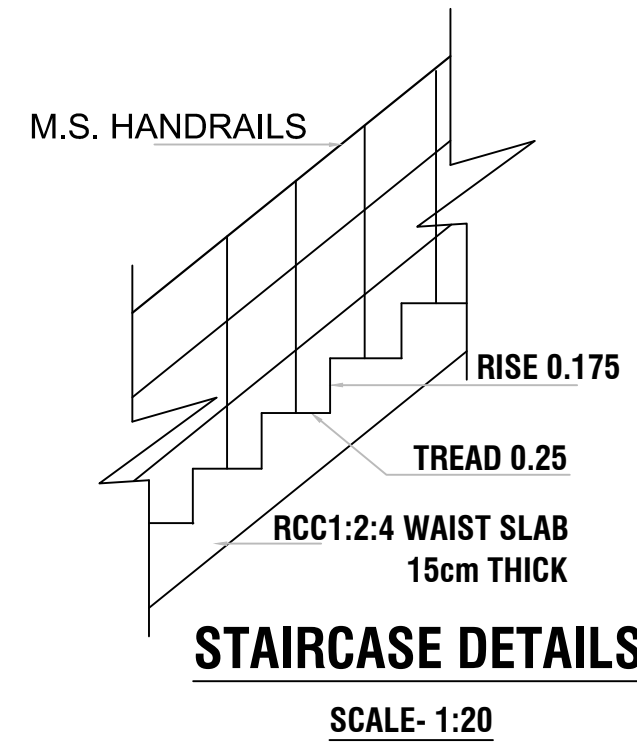

SITE CUM STILT FLOOR PLAN

L.P/DTCP NO : 02 / 2022
7.20m Layout Road

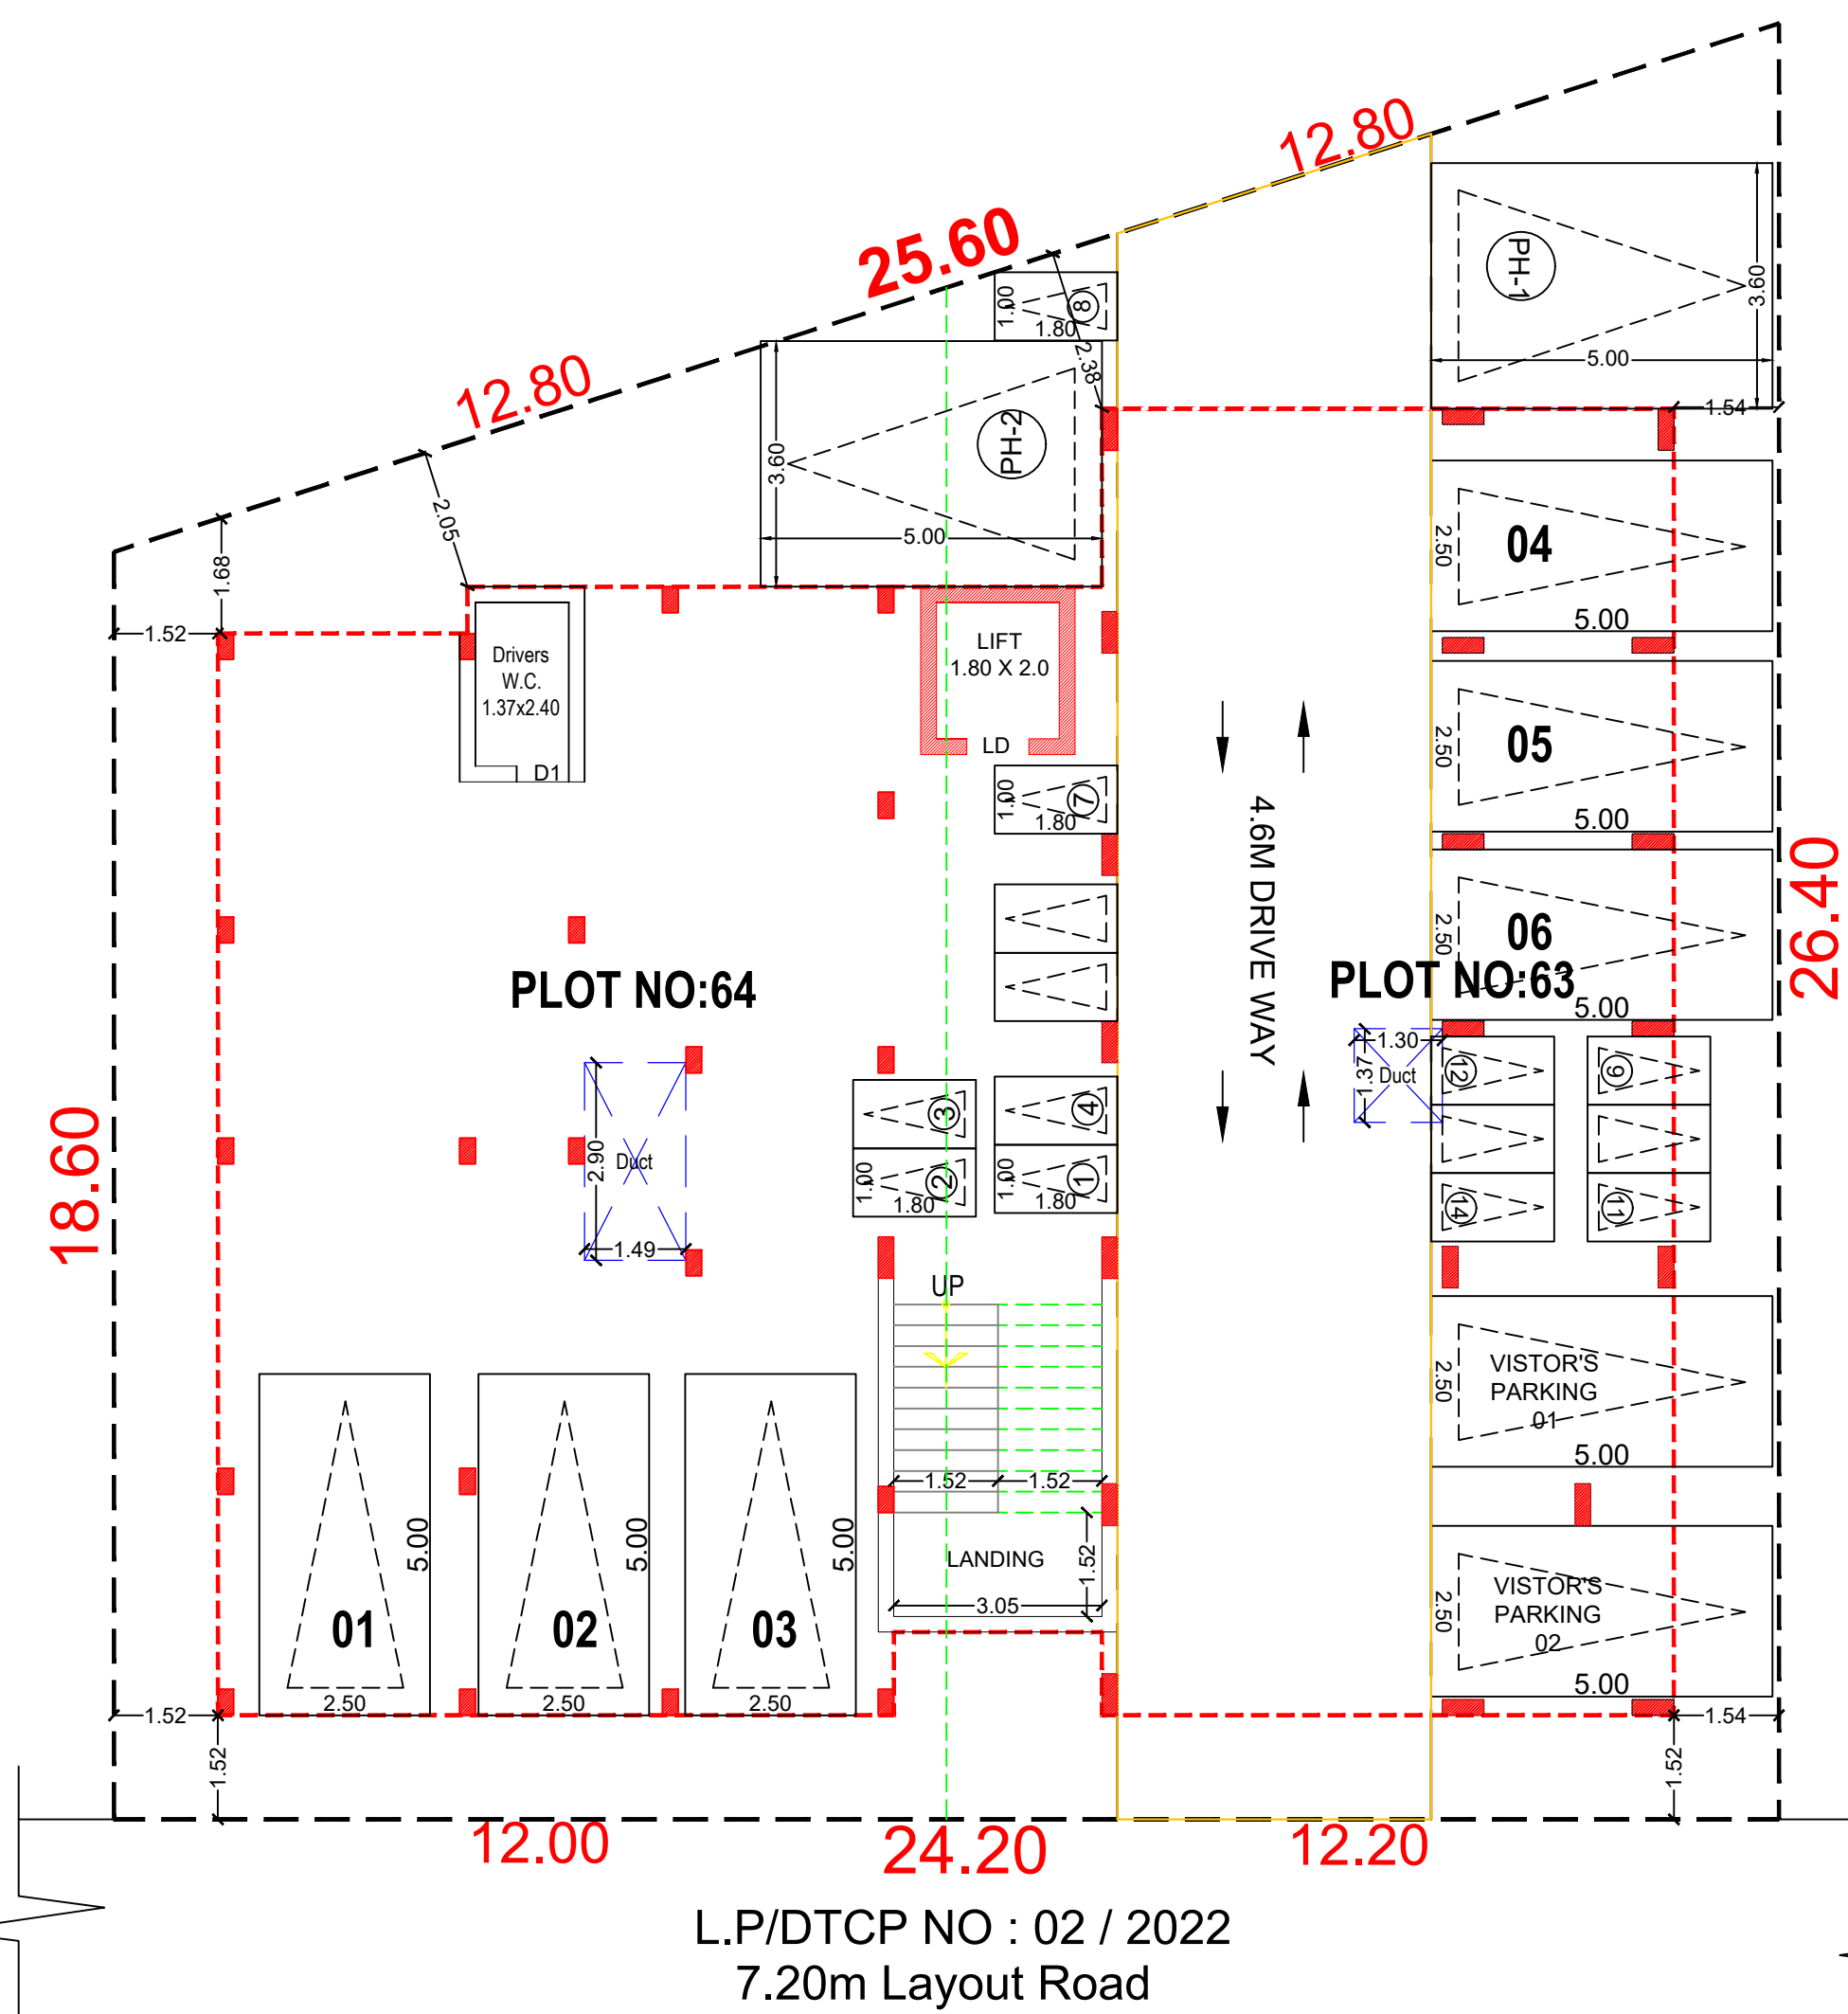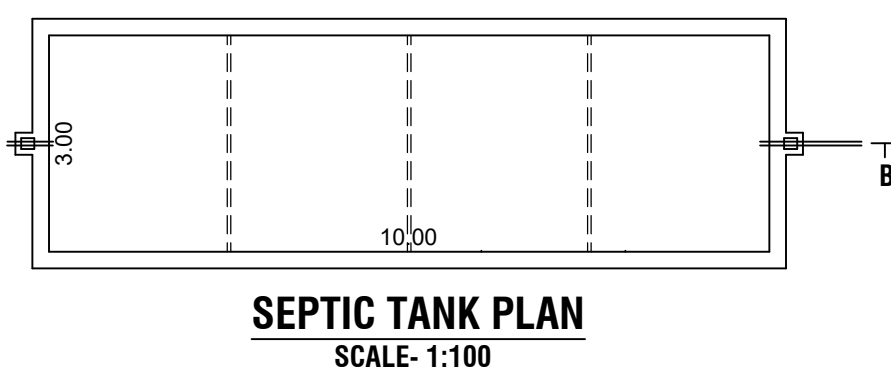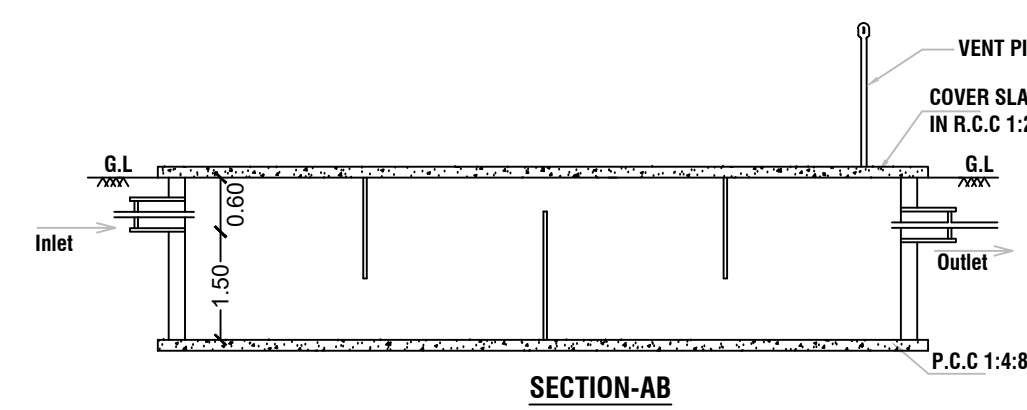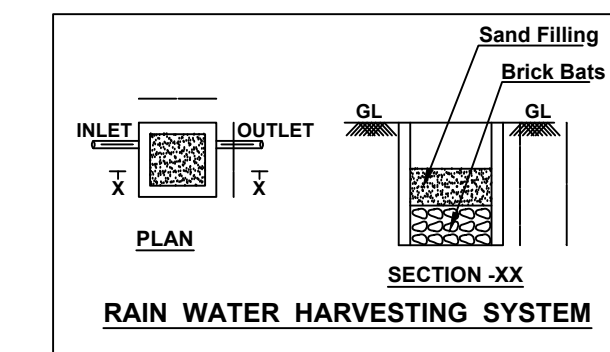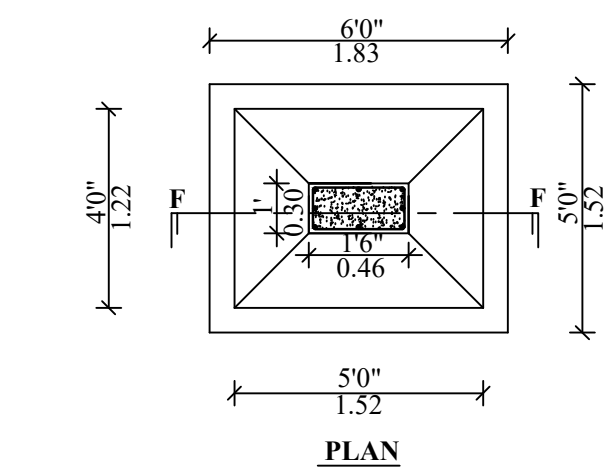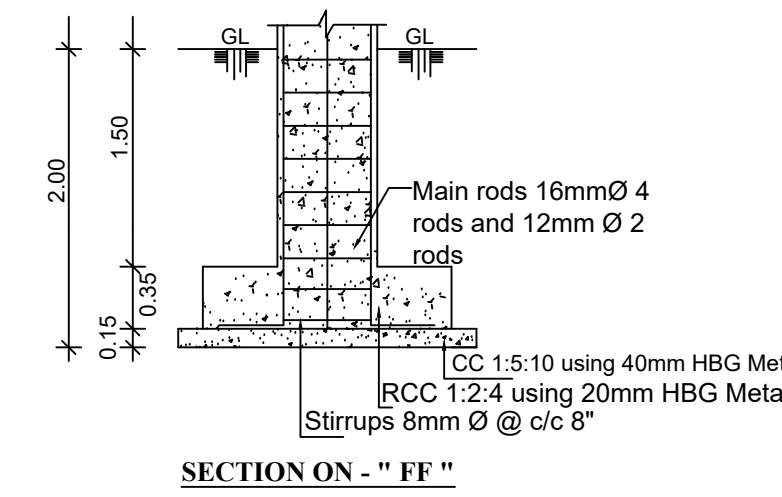

SITE CUM STILT FLOOR PLAN


SITE APPROVAL
ROC No:SWP/ BPA/ 347741/2024, DATE:26/11/2024,
SITE BOUNDARY EARMARKED AS **A TO D** and
NUMBERED AS **L.P/ H.N.T.D.A (K.D) No:173/2024**,
DATE:26/11/2024
SITE APPROVAL ISSUED

PLANNING PERMISSION
ROC No:SWP/ BPA/ 347741/2024, DATE:26/11/2024,
BUILDING PLANNING PERMISSION NUMBERED AS
B.P/ H.N.T.D.A (K.D) No:97/2024, DATE:26/11/2024
PERIOD: FROM **26/11/2024 TO 25/11/2032**,
PLANNING PERMISSION ISSUED

Schedule of Joineries			
MD	Main Door	1.07 X 2.10	
D	Door	0.91 X 2.10	
D1	Door	0.75 X 2.10	
LD	Lift Door	1.20 X 2.10	
W	Window	1.83 X 1.60	
KW	Window	1.22 X 1.60	
V	Ventilator	0.90 X 0.60	
DWELLING UNITS AREA DETAILS in sq.mt.			
BLOCK - 1	Typical Floor	Unit Number	Area
	1, 2, 3	1	77.80
	1, 2, 3	2	78.14
	1, 2, 3	3	77.04
	1, 2, 3	4	81.50

Area Details			
Particulars		Sq.mt.	
Area of the Site as per Sale Deed		547.53	
Area of the Site as per Revenue Records		548.00	
Super Imposed Area		547.57	
Build up Area Details (Block-1)	Built Up Area in sq.mt.	Non FSI Area in sq.mt.	FSI Area in sq.mt.
Area of the Stilt	368.44	368.44	-
Area of the First Floor	368.44	6.14	362.30
Area of the Second Floor	368.44	6.14	362.30
Area of the Third Floor	368.44	6.14	362.30
Area of the Head Room / Terrace Floor	23.85	23.85	-
Total	1497.61	410.71	1086.90
Floor Space Index (FSI) : 1.985			
Car Parking (2.5 X 5.0) : 06 Nos.			
Visitors Car Parking (2.5 X 5.0) : 02 Nos.			
PH Car Parking (3.6 X 5.0) : 02 Nos.			
Two Wheller Parking (1.0 X 1.8) : 14 Nos.			

Applicant

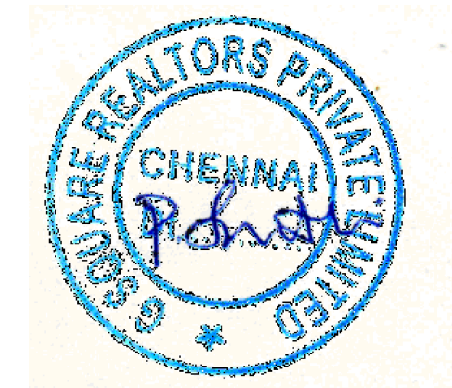

Engineer

