

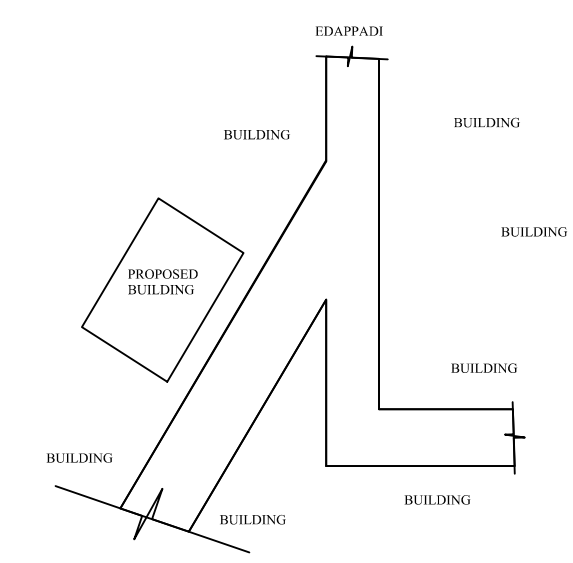
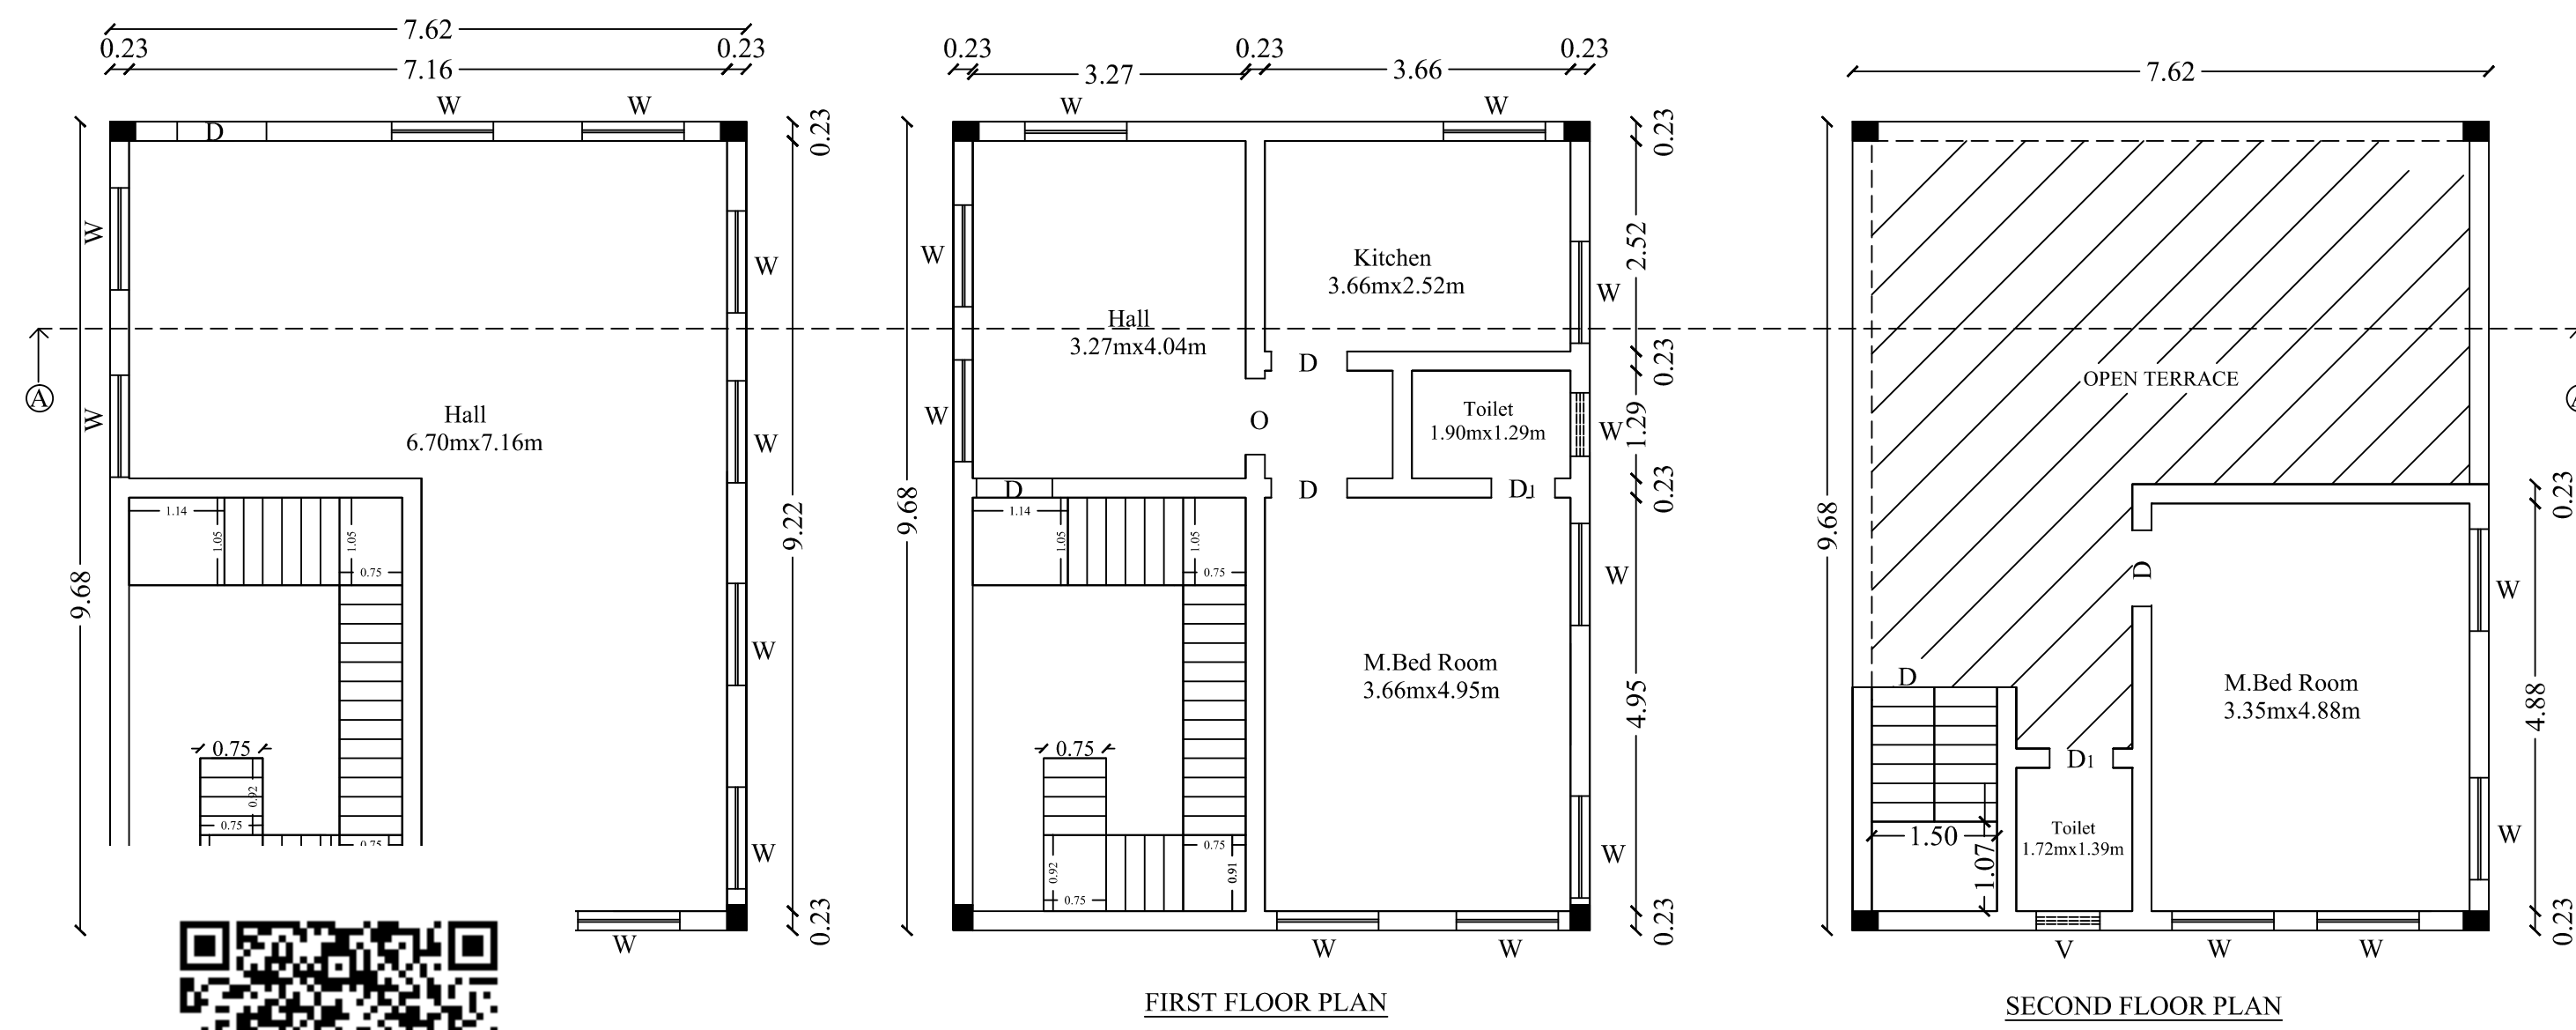


PLAN SHOWING THE PROPOSED CONSTRUCTION OF GROUND, FIRST AND SECOND FLOOR R.C.C TERRACED BUILDING FOR RESIDENTIAL PURPOSE AT OLD SF.NO:165/1,NEW SF NO:610/8,9,PATTA NO=1145,POOLAMPATTI VILLAGE & TOWN PANCHAYAT,EDAPPADI (Tk), SALEM(DT).


APPLICANT NAME:
Mr.T.SEKAR S/o Mr.THANGAVELU

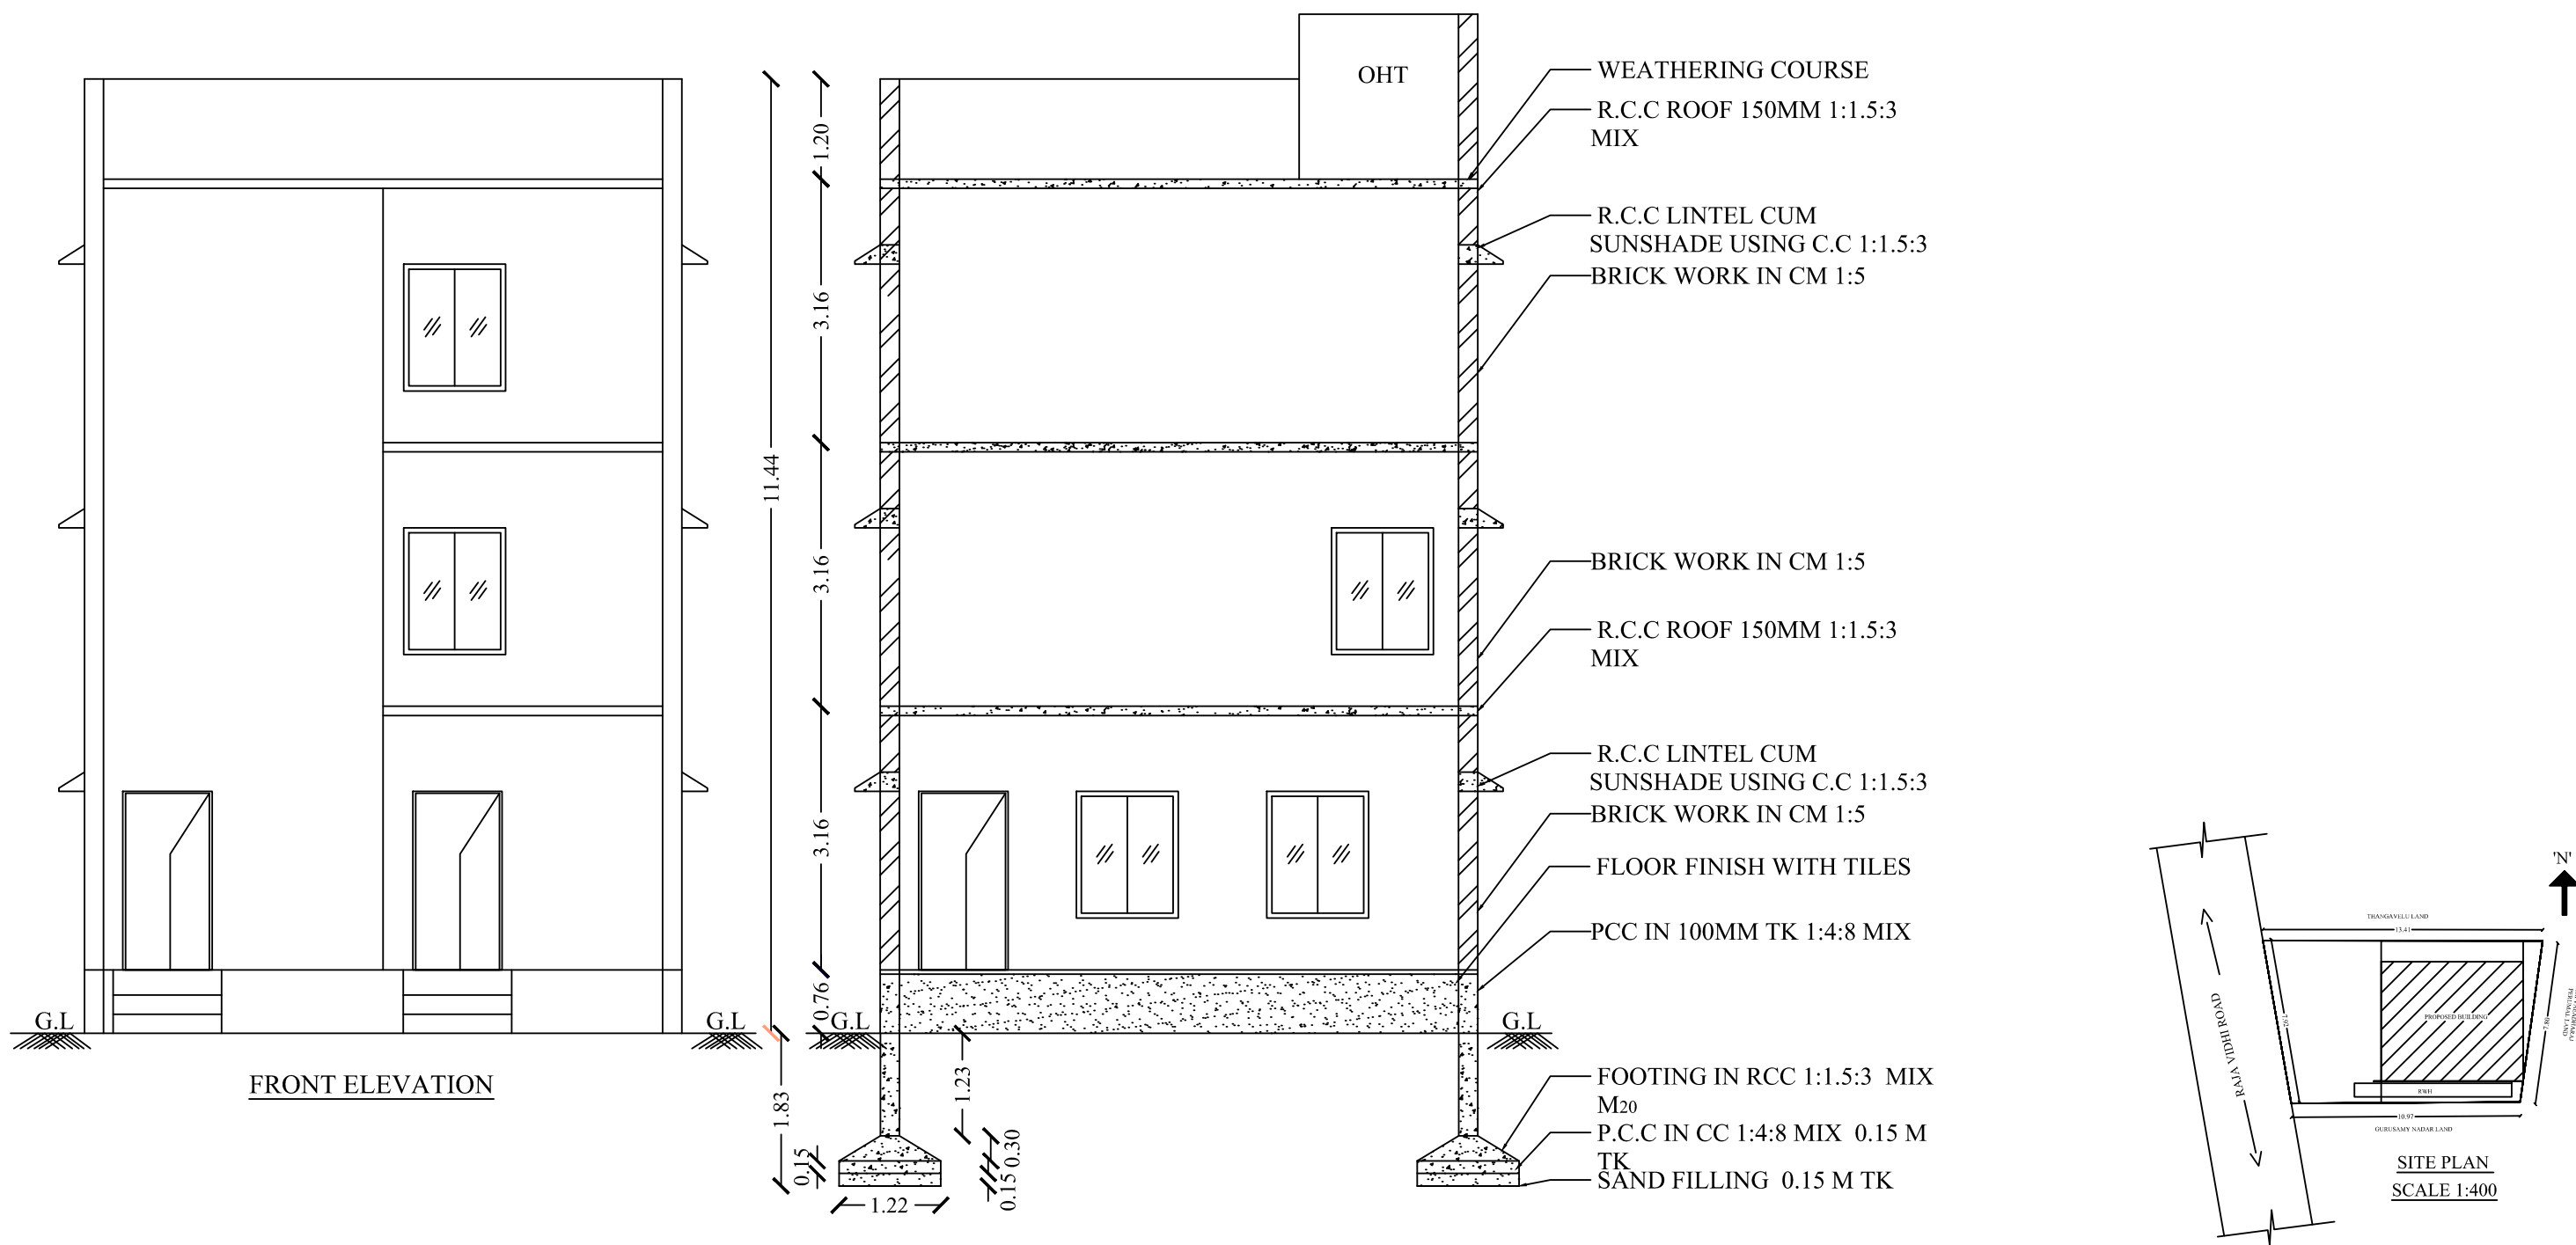


KEY PLAN
(NOT TO SCALE)

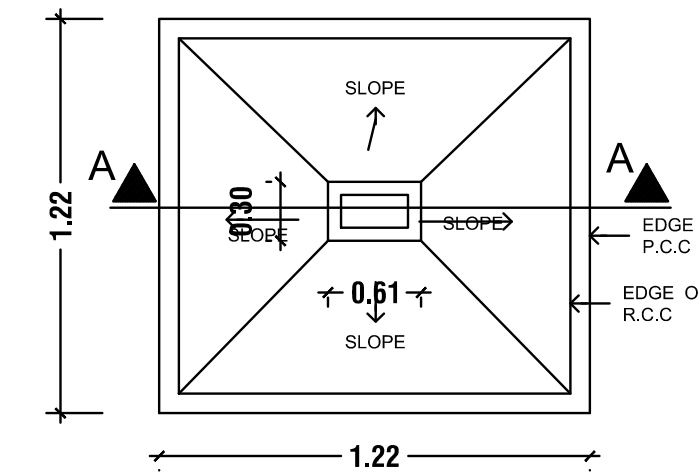


PLAN
As per design
Typical Column Foundation Detail
As per design

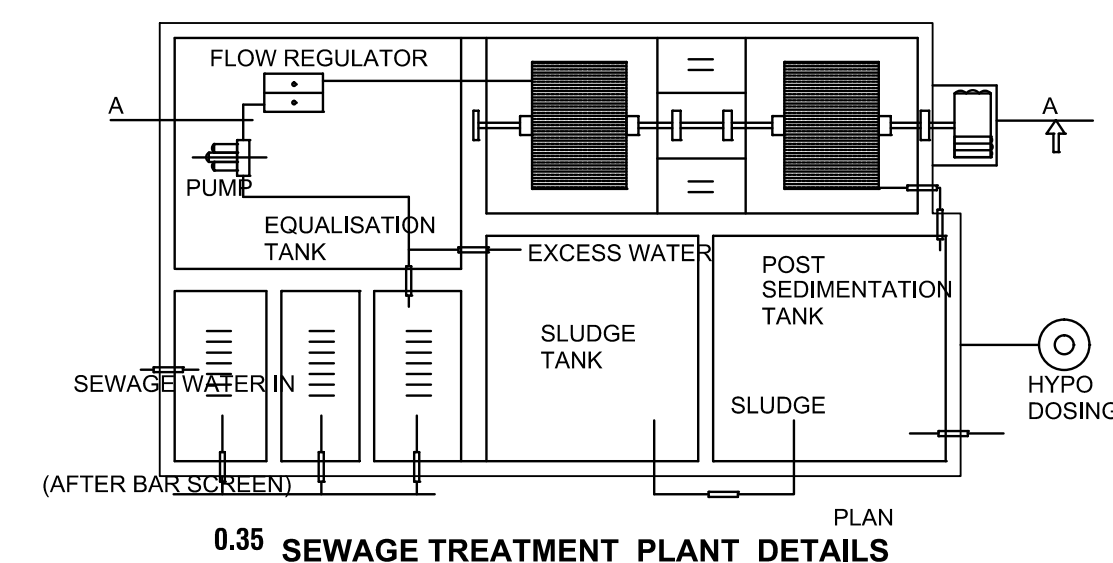




0.35 SEWAGE TREATMENT PLANT DETAILS

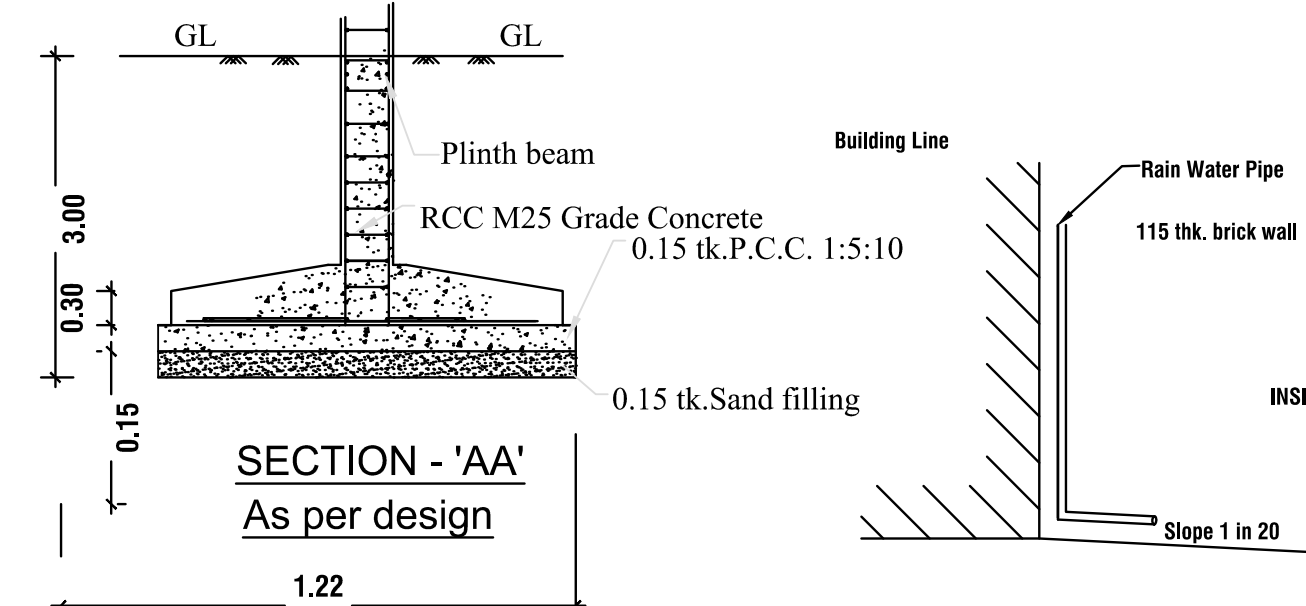

SECTION - 'AA'
As per design

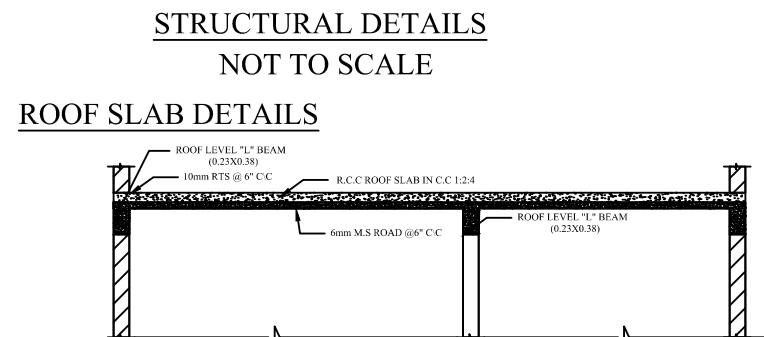

STRUCTURAL DETAILS
NOT TO SCALE
ROOF SLAB DETAILS

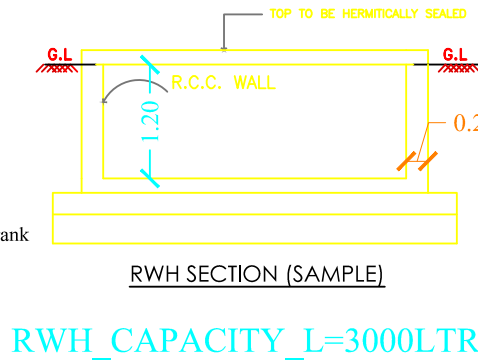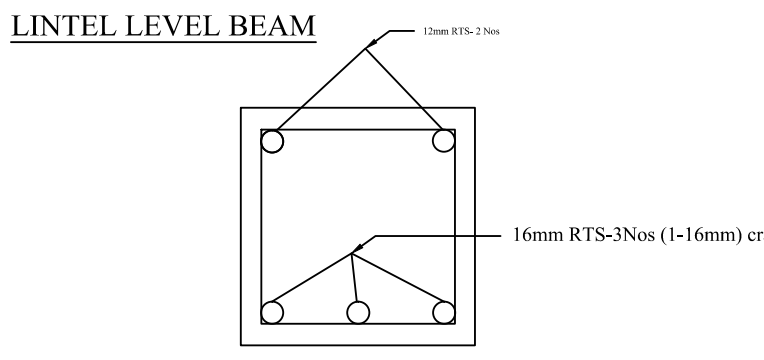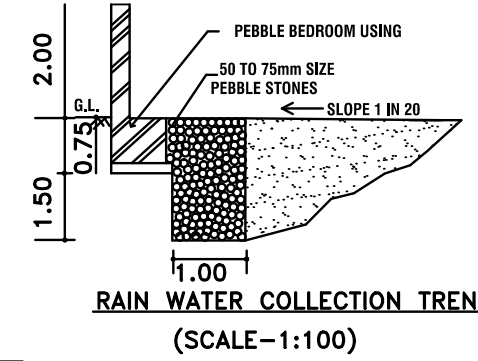

JOINERY DETAILS

S.NO	DESCRIPTION	Sq.Ft	Sq.Mt
1.	DOOR (D)	3'-6"x7'-0"	1.07x2.14
2.	DOOR (D)	3'-0"x7'-0"	0.92x2.14
3.	DOOR (D1)	2'-6"x7'-0"	0.76x2.14
4.	WINDOW-W	4'-0"x5'-0"	1.22x1.52
5.	VENTILATION	2'-6"x2'-0"	0.76x0.61

ALL DIMENSIONS ARE METER
SCALE 1:100

AREA DETAILS:

- 1.SITE AREA (As Per FMB)
=95.69 Sq.Mt (Or) 1030.00 Sq.Ft
- 2.SITE AREA (As Per Document)
=95.69Sq.Mt (Or) 1030.00 Sq.Ft

S.NO	DESCRIPTION	Sq.Ft	Sq.Mt
1.	AREA OF THE GROUND FLOOR	793.95	73.76
2.	AREA OF THE FIRST FLOOR	793.95	73.76
3.	AREA OF THE SECOND FLOOR	339.39	31.53
4.	VACANT AREA	236.05	21.93

PROPOSED BUILDING SHOWN	-	☐
EXISTING ROAD SHOWN	-	☐
SITE BOUNDARY SHOWN	-	☐

OFFICE USE :

ENGINEER:

