

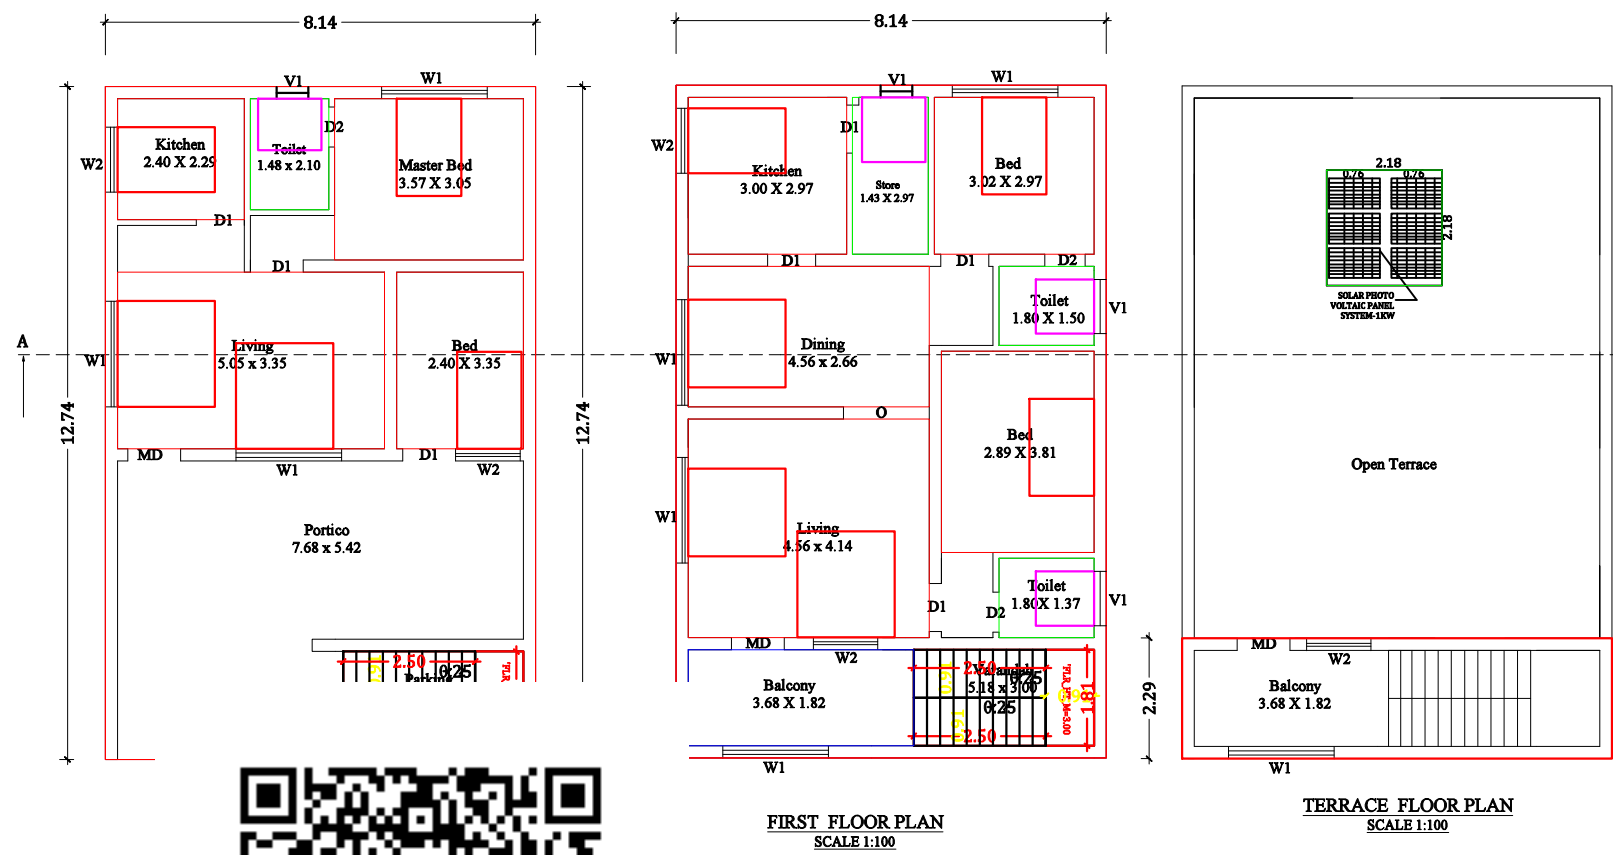
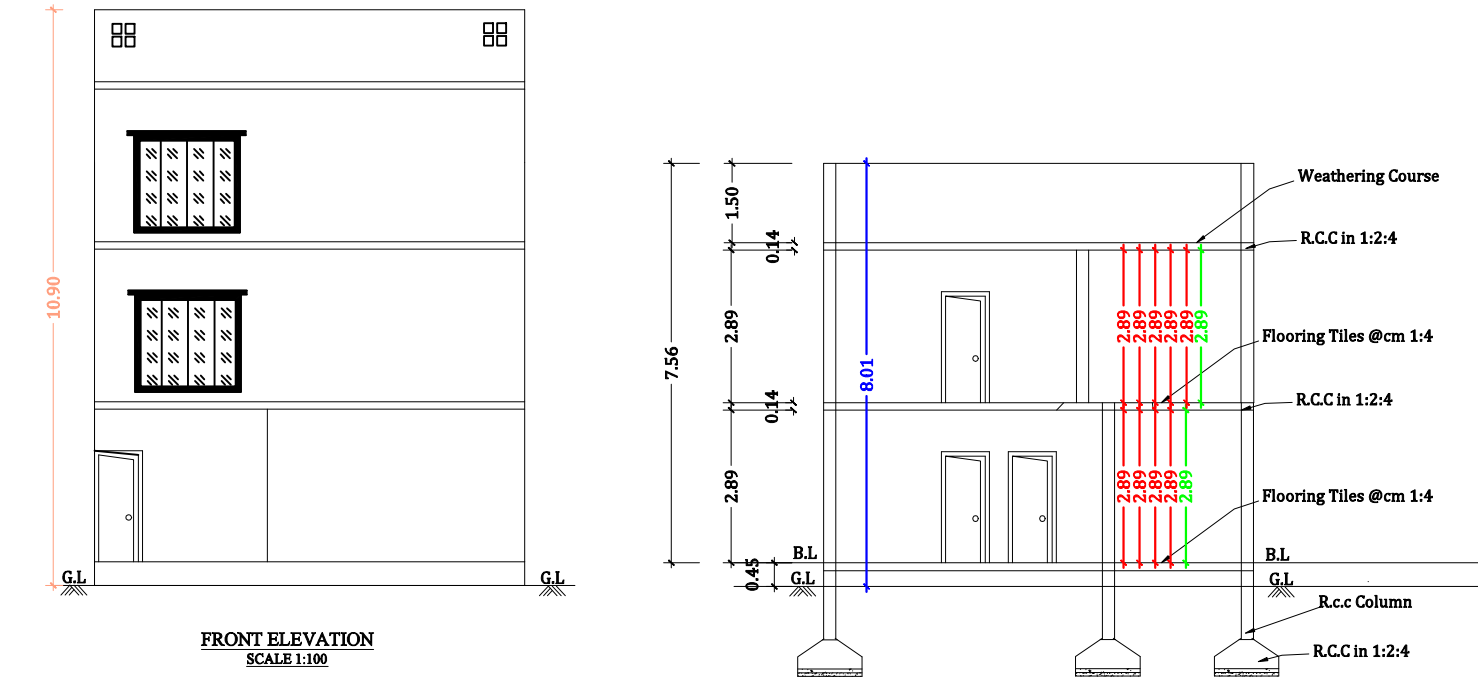
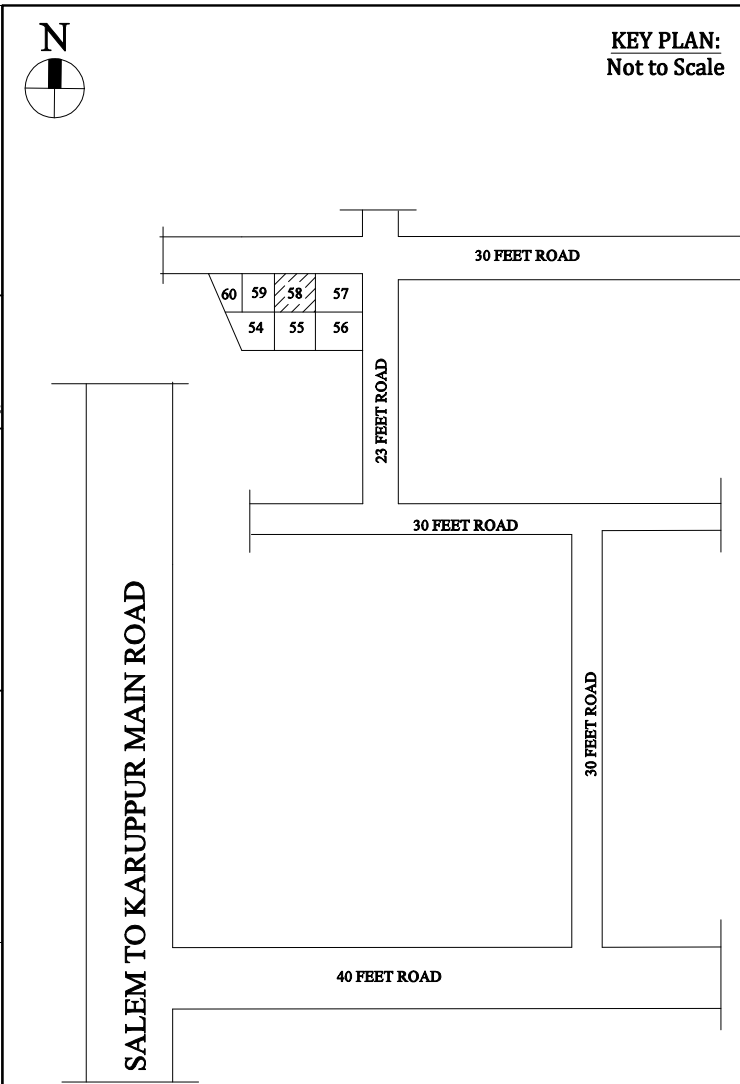
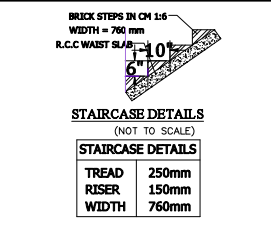


PLAN SHOWING THE PROPOSED CONSTRUCTION OF R.C.C TERRACED ROOF RESIDENTIAL BUILDING IN GROUND FLOOR, FIRST FLOOR AND TERRACE FLOOR AT S.NO-108/1A1B & S.No-108/3B, WARD-14, PLOT.No-58, PATTa NO 1770, SRI BHOMI, KARUPPUR TOWN PANCHAYAT, OMALUR TALUK, SALEM DISTRICT.

NAME OF THE APPLICANTS :-
Mr.T.RAMESHKUMAR S/O THIYAGARAJAN

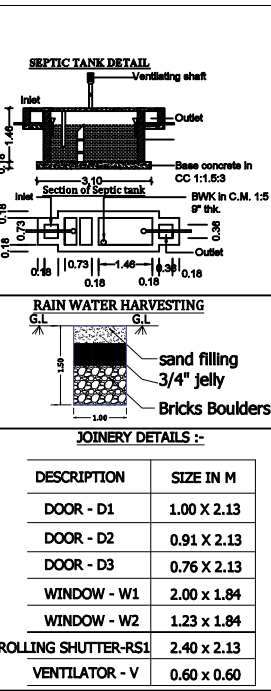

SITE PLAN:
Scale-1:200

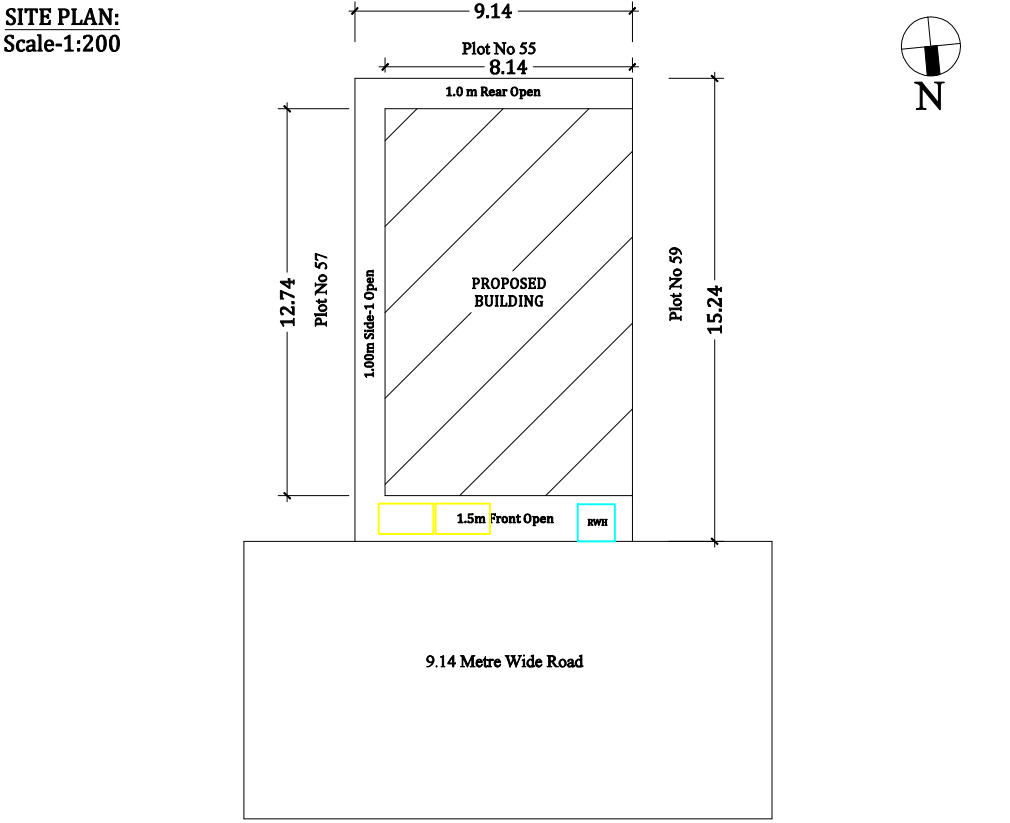


OFFICE USE :

AREA DETAILS :-	
1. AREA OF THE SITE :-	
1. TOTAL LAND AREA (AS PER DOCUMENT)	139.50 S.M. 1500.00 S.F.T
2. RESIDENTIAL BUILDING AREA :-	
3. GROUND FLOOR AREA	103.70 S.M. 1115.05 S.F.T
4. FIRST FLOOR AREA	103.70 S.M. 1115.05 S.F.T
5. TERRACE FLOOR AREA	18.64 S.M. 200.40 S.F.T
6. TOTAL FLOOR AREA	225.34 S.M. 2430.50 S.F.T
7. VACANT LAND AREA	35.80 S.M. 384.95 S.F.T

APPLICANT :

ENGINEER :

Er.P.SATHEESWARAN,D.C.E.,
CONSULTING CIVIL ENGINEER,
LICENSED BUILDING SURVEYOR
4,ANJANEYAR KOVIL STREET.,
KARUPPUR, SALEM - 636012 .
Cell : 9443203366, 9994645929

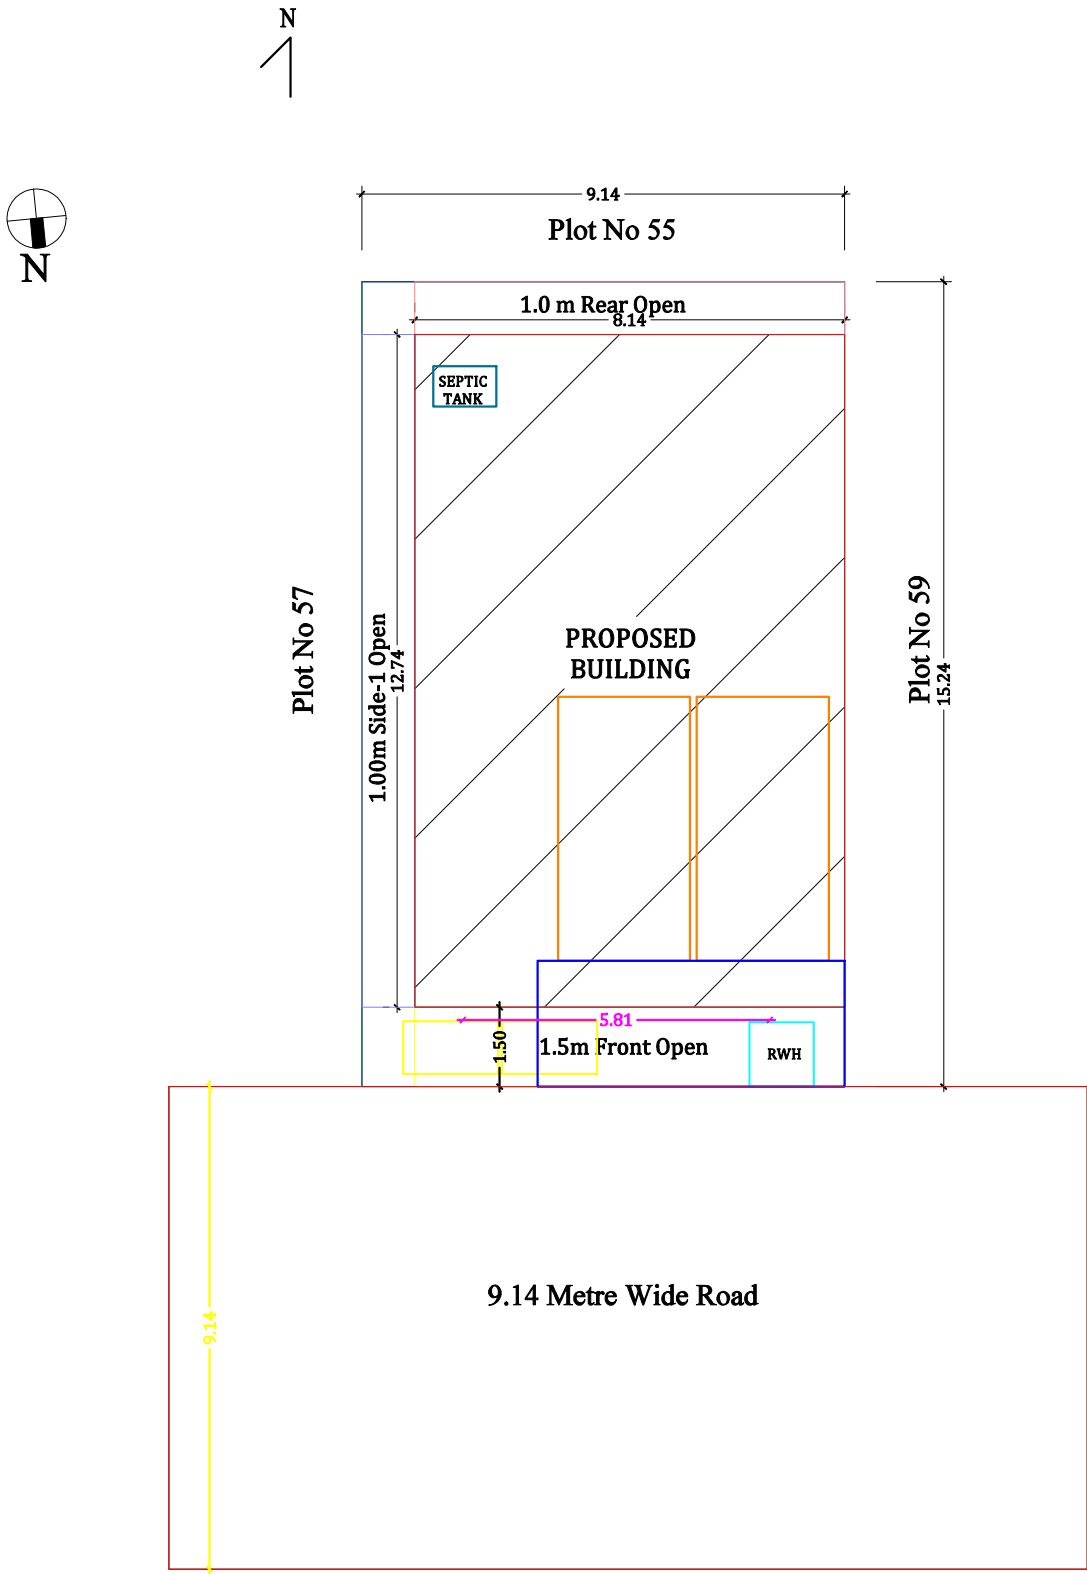

SHEET_1