


PLAN SHOWING THE PROPOSED CONSTRUCTION OF GROUND AND FIRST FLOOR R.C.C TERRACED ROOF RESIDENTIAL BUILDING AT OLD S.NO:194/6B1A1A1A, NEW S.NO:194/41, NEW WARD -13(OLD WARD -11), PLOT NO: 13 EAST PART, KESAVAN NAGAR (R.R GARDEN), KANNANKURICHI TOWN PANCHAYAT, SALEM DISTRICT.[APPROVED LAYOUT NO: 119/2019].

NAME OF APPLICANT : Mr.M.U.IMTHIAZ AHMED, S/o Mr.M.Z.UBAIDUR RAHMAN.

FOR OFFICE USE ONLY

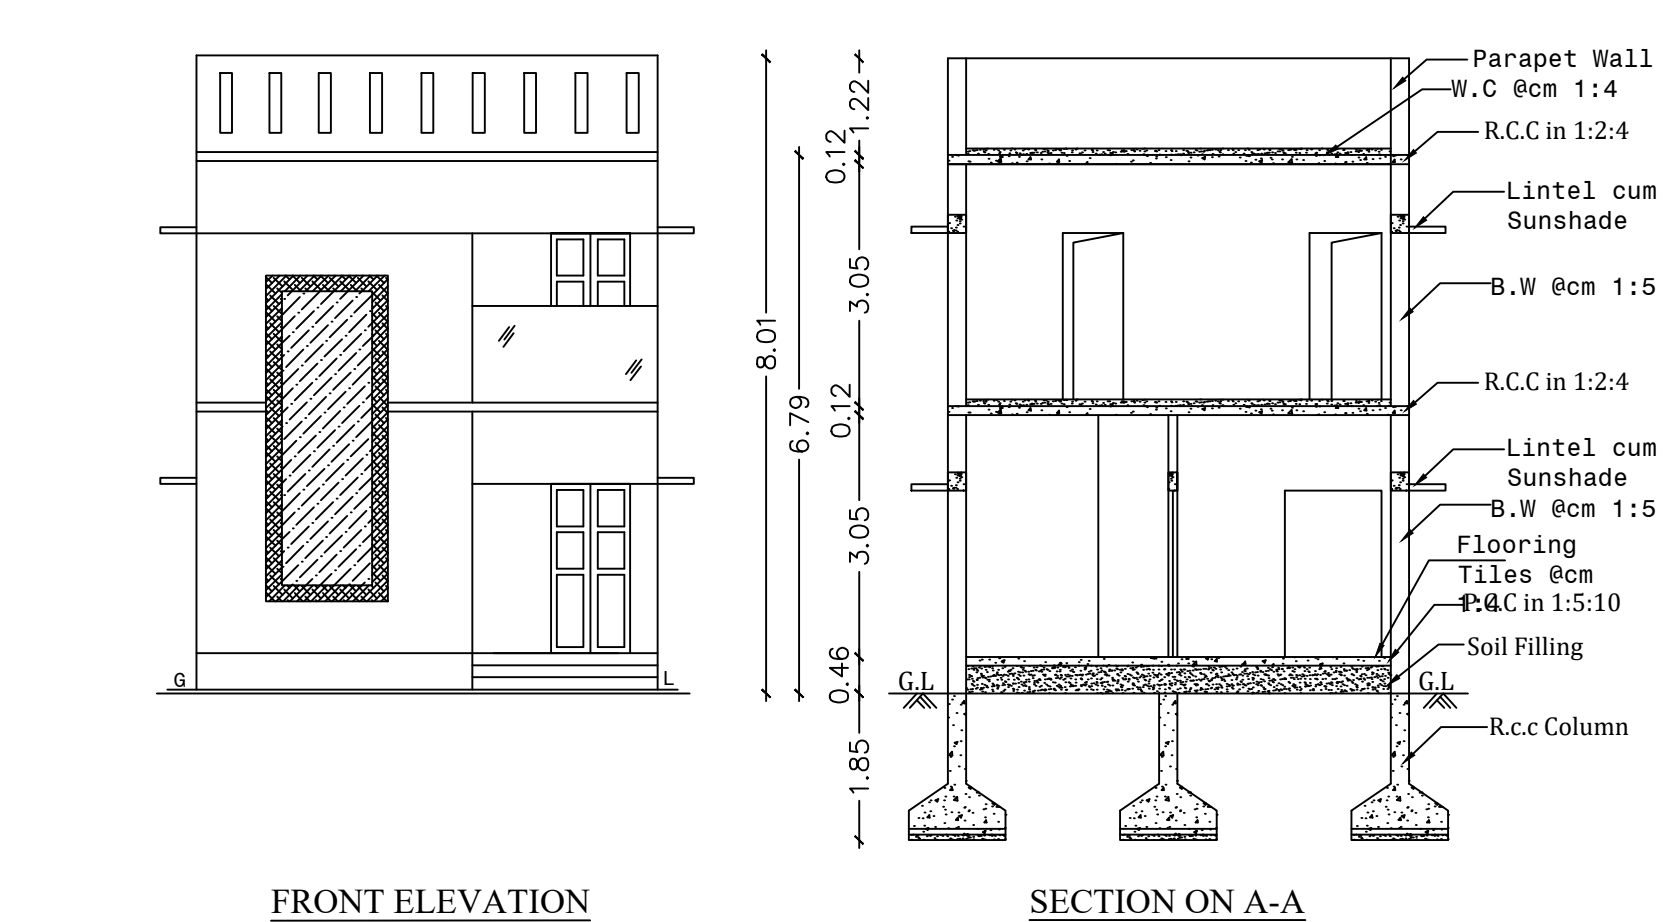


AREA DETAILS	SQ.FT	SQ.M
AREA OF THE SITE	795.50	73.90
AREA OF THE PRO.BUILDING (G.F)	538.20	50.00
AREA OF THE PRO.BUILDING (F.F)	538.20	50.00
TOTAL BUILDUP AREA	1076.40	100.00
AREA OF THE OPEN	257.30	23.90

JOINERY DETAILS	METER
1 DOOR-MD	1.00 X 2.13
2 DOOR-D1	0.91 X 2.13
3 DOOR-D2	0.76 X 2.13
4 OPEN-O	0.97 X 2.13
5 WINDOW-W	1.52 X 1.52
6 VENTILATOR	0.91 X 0.61



LEGEND

BOUNDARY SHOWN IN - SCALE - 1:100


PROPOSED SHOWN IN -

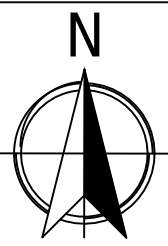

SITE PLAN (1:100)

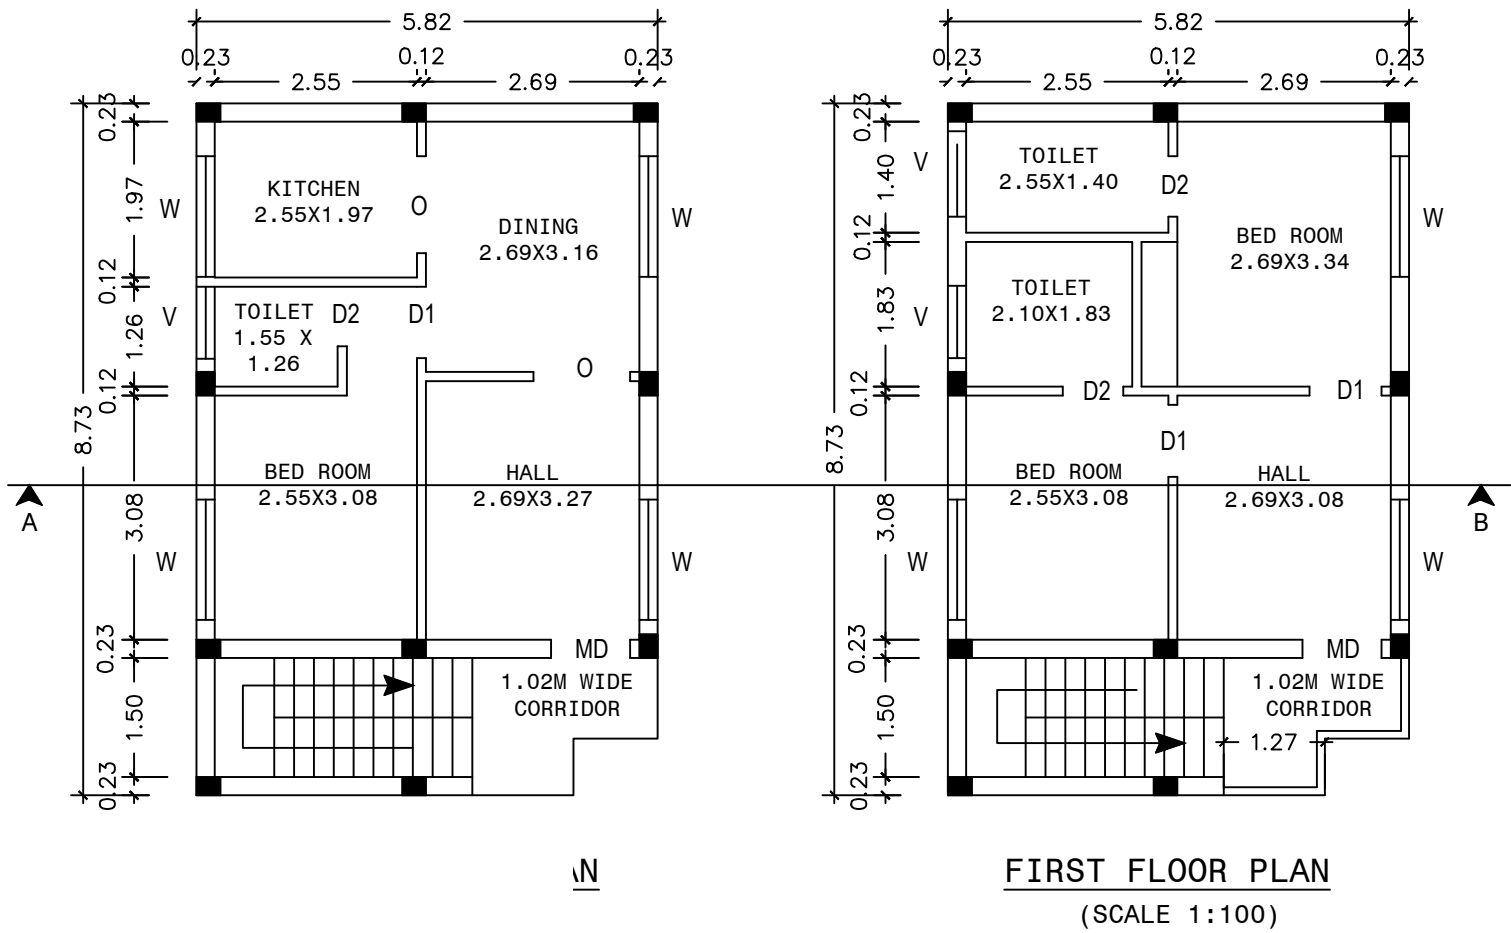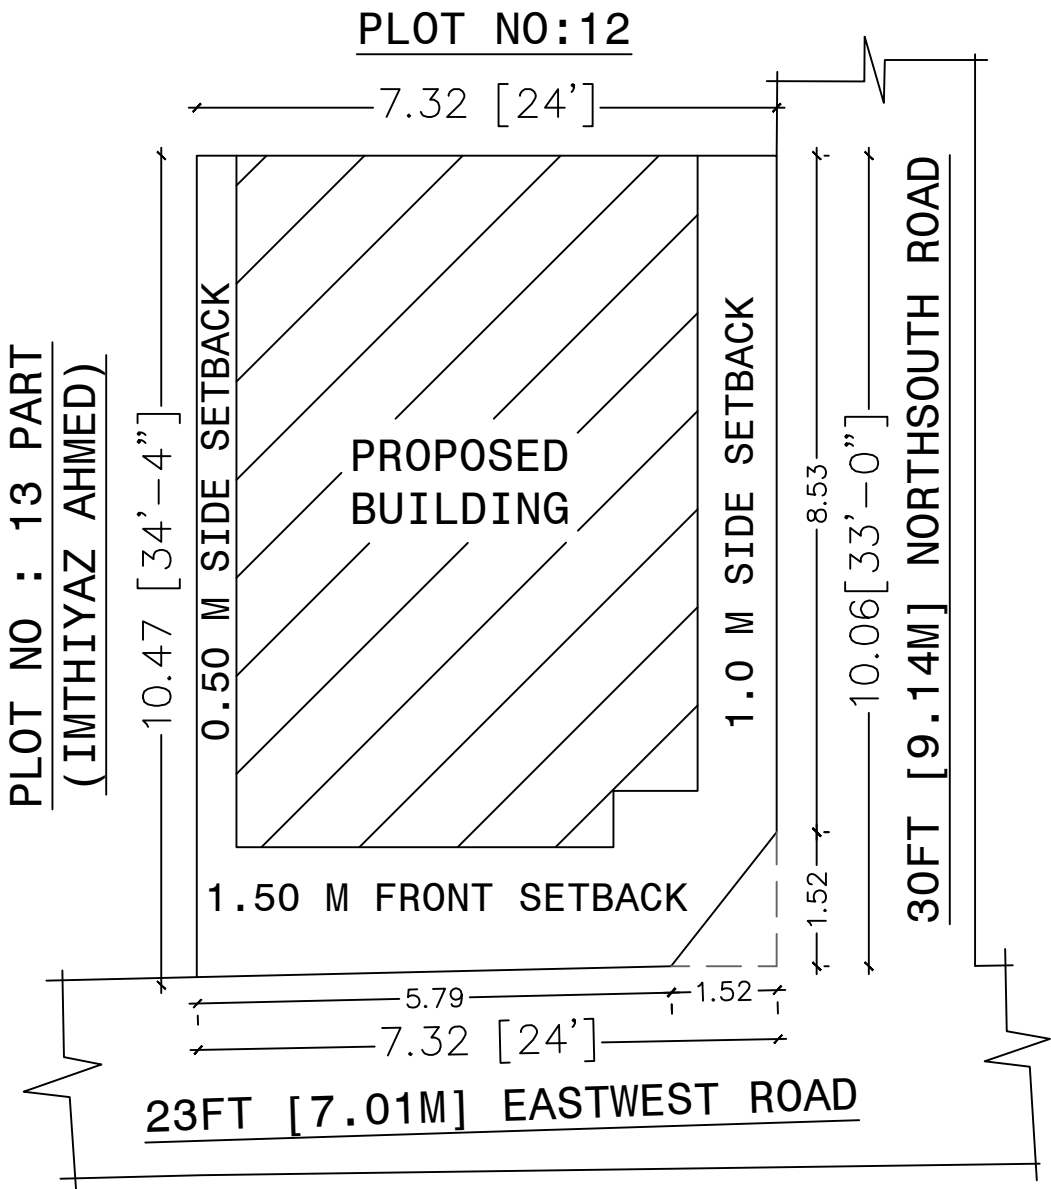

KEY PLAN
(NOT TO SCALE)

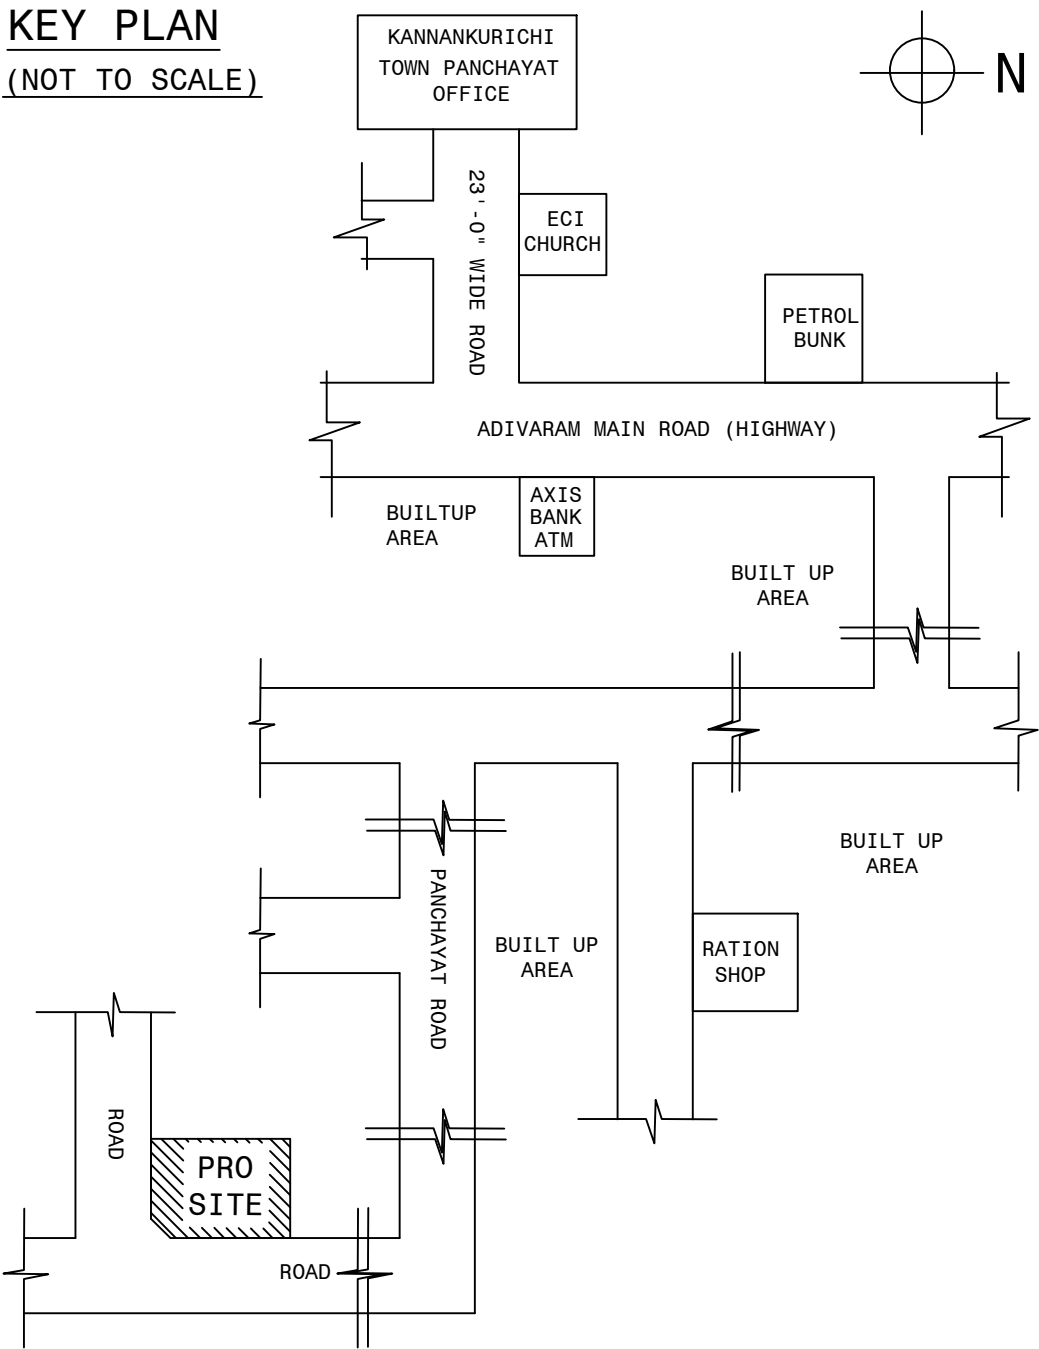

APPLICANT:

ENGINEER:

Er.M.ABDUL NAZ, B.E.,
Consulting Civil Engineer,
Licensed Building Surveyor,
3, Karuppannan Street,
Kannankurichi, SALEM - 636 008.



STAIRCASE DETAILS

