
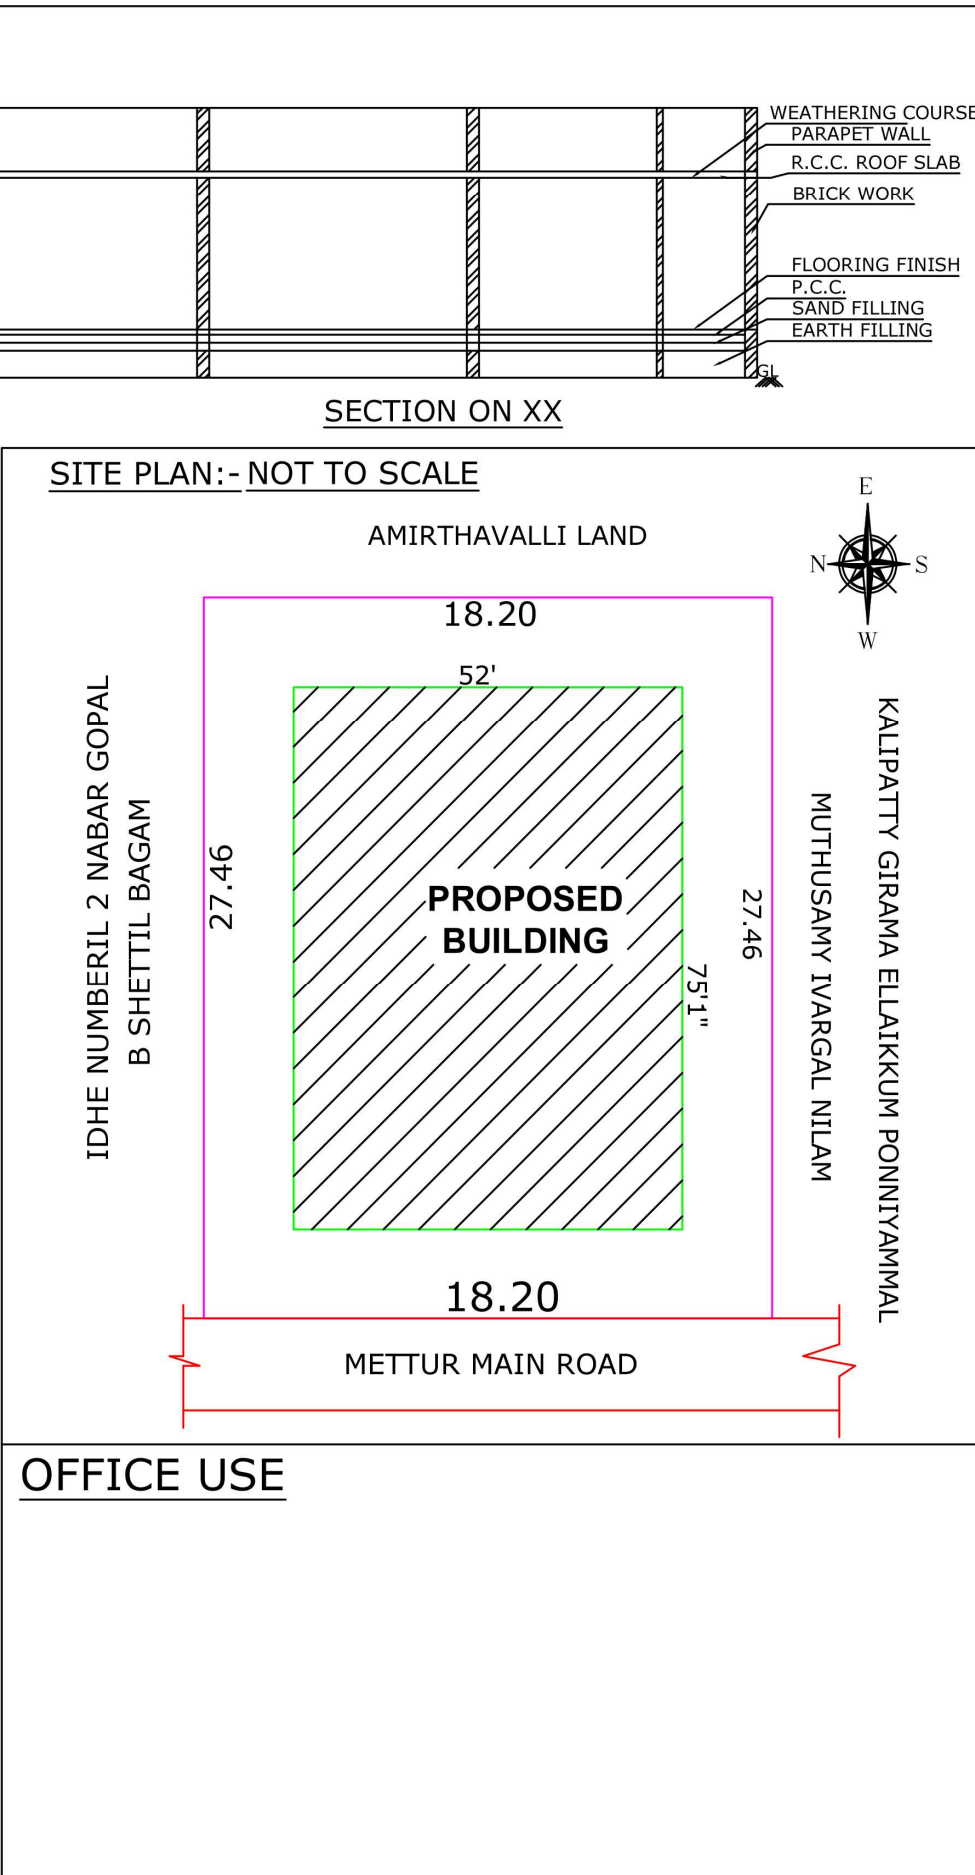


PLAN SHOWING THE PROPOSED CONSTRUCTION OF RCC ROOF COMMERCIAL & RESIDENTIAL GROUND FLOOR AT SF NO: 266B/19A1A1A1 DOC NO:741/1991 (PAGE NO:11),KUTTU PATTU NO:2173, WARD NO : 13, METTUR MAIN ROAD, MECHERI SPECIAL GRADE TOWN PANCHAYAT, METTUR (T.K), SALEM (D.T).

NAME OF THE APPLICANT: 1.RAJAMMAL W/O GOPAL 2.GOPI S/O GOPAL 3.LALITHA D/O GOPAL

LEGAL HAIR CERTIFICATE NO:TN-7201810051973 DEATH CERTIFICATE ON 24-04-2018 GOPAL S/O PACHIYANNAN

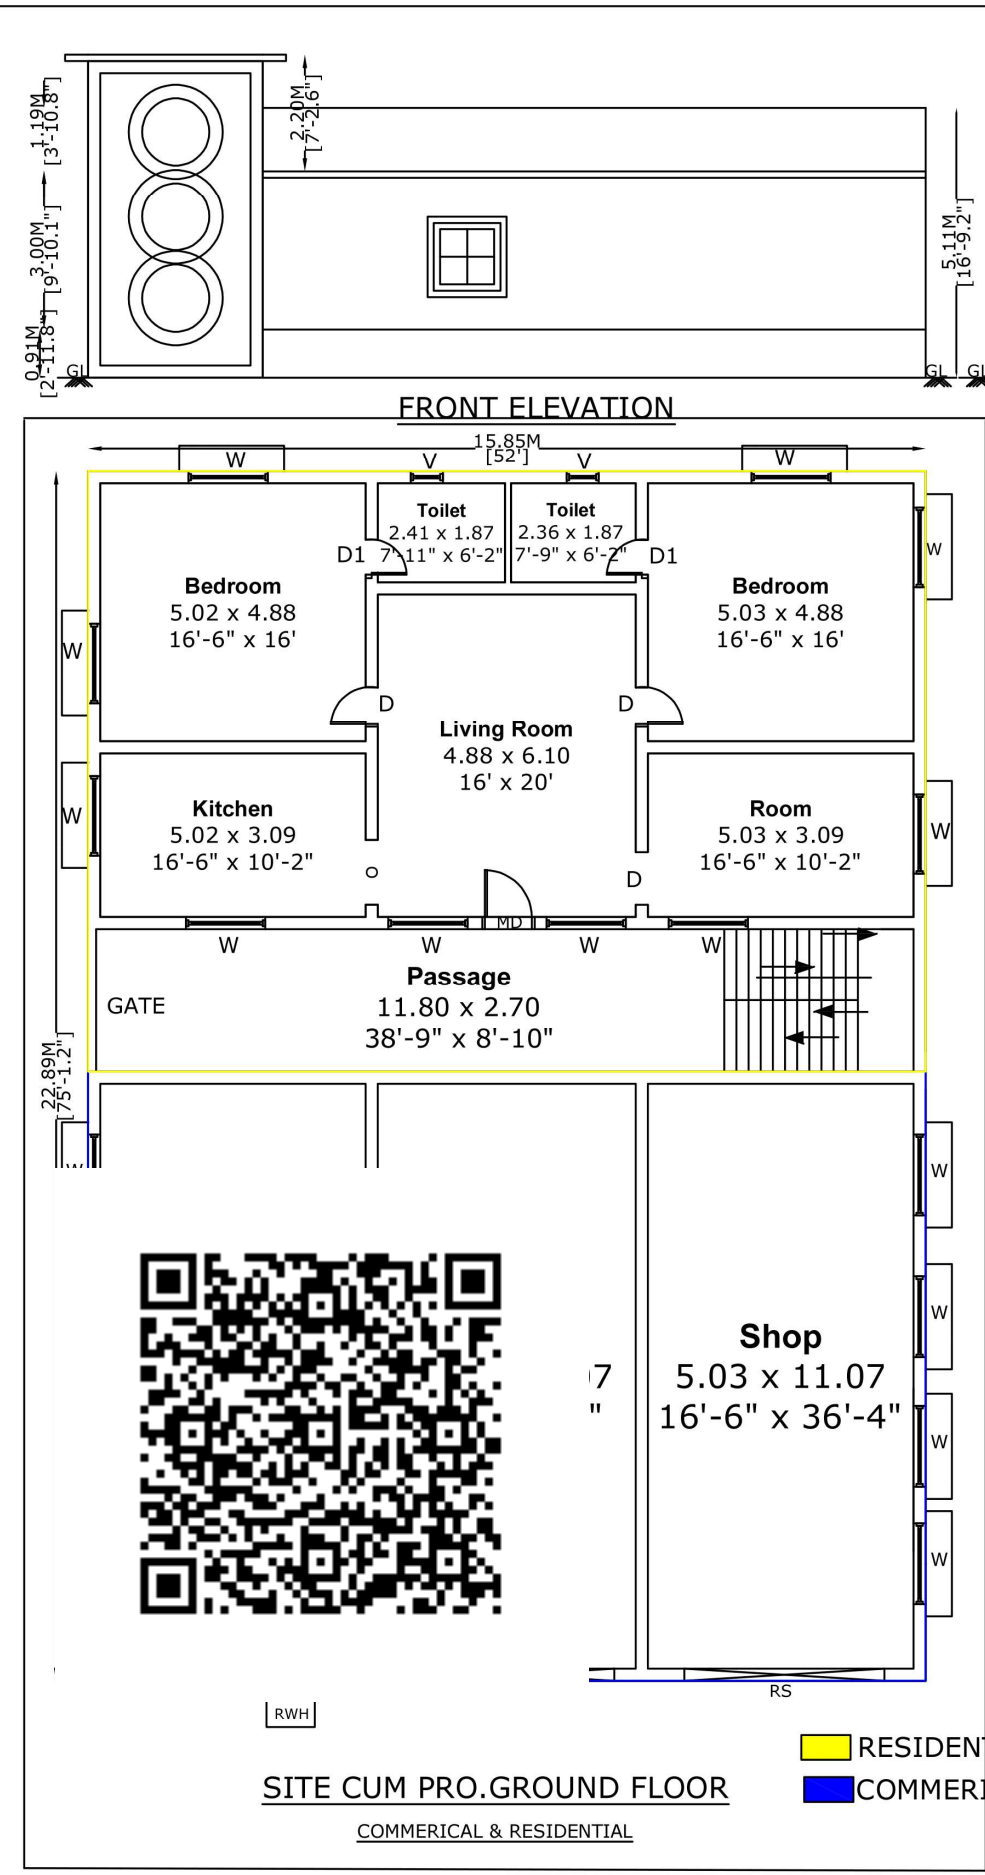

AREA STATEMENT		
DESCRIPTION	SQ.FT	SQ.M
TOTAL PLOT AREA	2.82 Arc	
REMAINING AREA AFTER SOLDOUT	2.13 Arc	
AREA TAKEN FOR APPROVAL	5381.95	500.00
GROUND FLOOR COMMERCIAL BUILDING	1967.10	182.75
GROUND FLOOR RESIDENTIAL BUILDING	1938.15	180.06
TOTAL BUILD UP AREA	3905.25	362.81
OPEN AREA	1476.70	137.19

SCHEDULE OF JOINERIES		
MD	MAIN DOOR	1.00X2.13
D	DOOR	0.67X2.13
O	OPENING	1.70X2.13
D1	DOOR	0.71X2.13
W	WINDOW	1.32X1.40
V	VENTILATOR	0.61X0.91

COLOUR CODE :

PROPOSED [Green Box]

ROAD [Red Box]

BOUNDARY [Pink Box]

SEC. OF SEPTIC TANK

PLAN OF SEPTIC TANK

SEC. OF BOREWELL

COLUMN FOUNDATION DETAIL

STAIR DETAILS

STAIRCASE DETAILS

APPLICANT / OWNERS SIGNATURE

REGISTERED ENGINEER /LICENSED SURVEYOR

Er.M.GOKUL RAJ

M.E (STRUCTURES), AMIE., L.B.S.,

LICENSE BUILDING - SURVEYOR

R.G BUILDERS/SRI MURUGAN & Co.,

Mecheri,SALEM - DISTRICT.

Mob: 96984 33958,93605 18242

REG.No:647/2017-18

MECHERI