
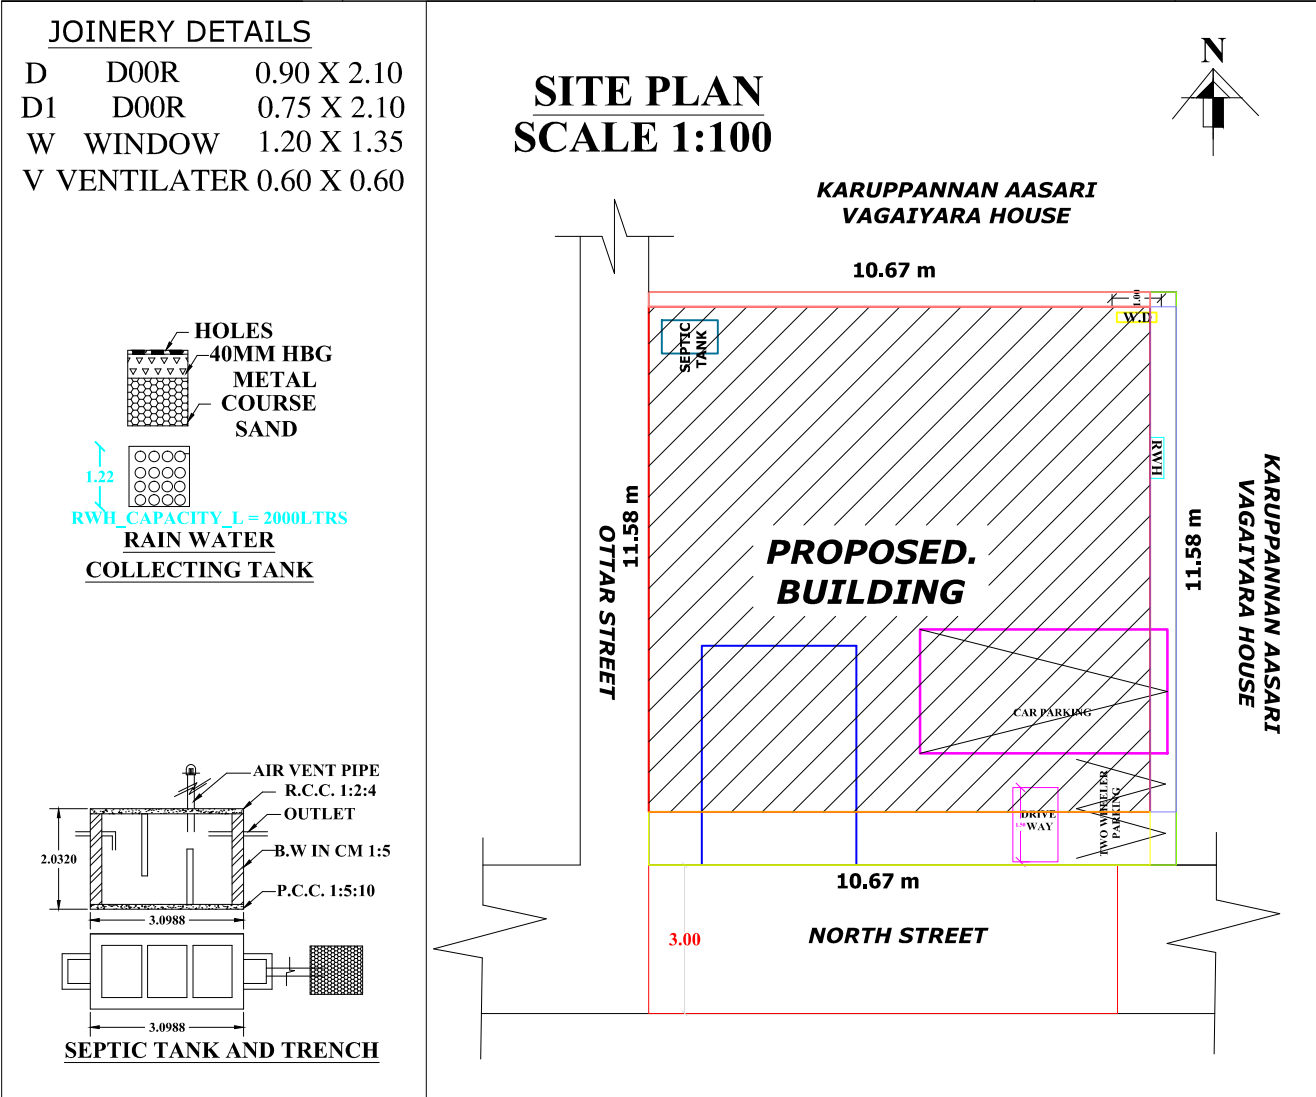


PLAN SHOWING THE PROPOSED ADDITIONAL FIRST FLOOR R.C.C TERRACED ROOF RESIDENTIAL BUILDING IN NATHAM SF.NO: 786/ 23, PATTA NO: 695, EXISTING GROUND FLOOR DOOR NO: 28, EXISTING GROUND FLOOR PROPERTY TAXATION NO:1914, WARD NO: 06, NORTH STREET, GANGAVALLI TOWN PANCHAYAT, GANGAVALLI L TALUK, SALEM DISTRICT 636105.

AREA DETAILS	SQ.M	SQ.FT
AREA OF SITE AS PER (DOCUMENT)	123.56	1330.00
EXISTING G.F RESIDENTIAL PLINTH AREA	103.48	1113.84
EXISTING G.F RESIDENTIAL CARPET AREA	87.84	945.50
PROPOSED F.F RESIDENTIAL PLINTH AREA	29.35	315.92
PROPOSED F.F RESIDENTIAL CARPET AREA	22.96	247.14
OPEN AREA	20.08	216.13

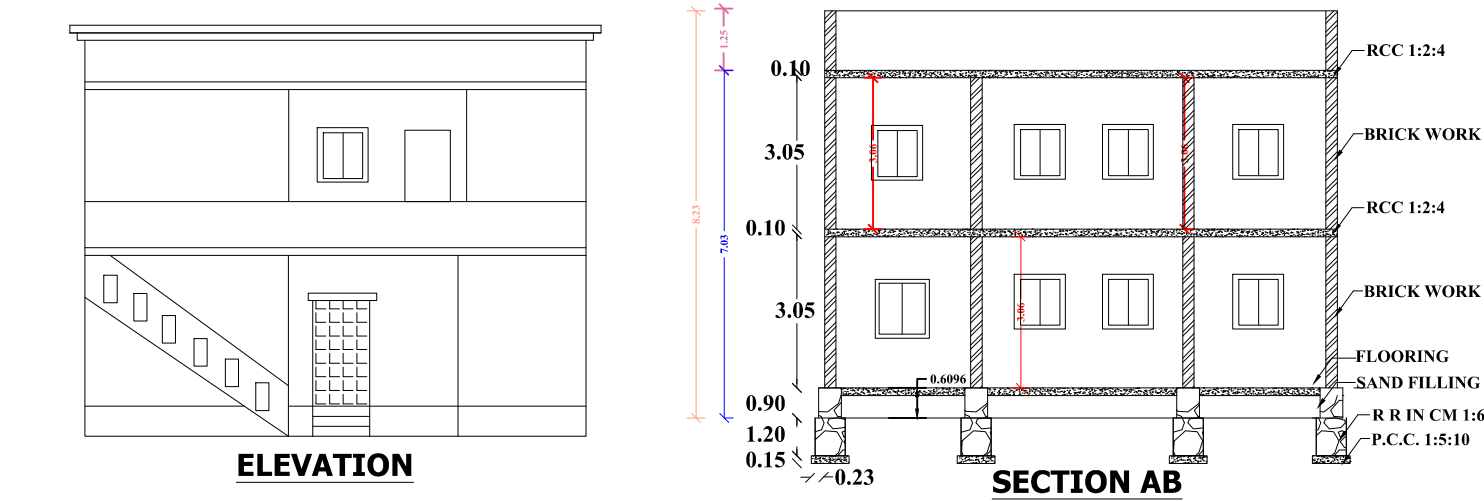

ALL DIMENSION ARE METRE SCALE 1:100

OFFICE USE:

APPLICANT

S. Rajasekar

Mr.S.RAJASEKAR,
S/O.Mr.P.SUBRAMANIAN

S. Natarajan

Mr.S.NATARAJAN,
S/O.Mr.P.SUBRAMANIAN

LICENSED SURVEYOR

S. Natarajan

Er.S.Natarajan.M.E.,

Licensed Building Surveyor

BUILDING DESIGN & CONSTRUCTIONS

Near Pillaiyar Kovil,
Attur Main Road,
Gangavalli (PO & TK),
salem (DT)-636105.

Ph: 97872 00674.