






PLAN SHOWING THE PROPOSED CONSTRUCTION OF R.C.C. TERRACED ROOF GROUND & FIRST FLOOR RESIDENTIAL BUILDING

PURPOSE AT S.F. NO: 148 / 7A1A, NEW SUB-DN. S.F. NO: 148 / 7A1A1, PATTa NO: 517, SITE NO:20 , WARD NO: 18 AT SREE AMMAN NAGAR, THEVARADIYAL KADU, KASTHURIPATTY VILLAGE , SANKARI SPECIAL GRADE TOWN PANCHAYAT & TALUK, SALEM DISTRICT,

APPLICANT : Tmt. A. MEGALA, W/O. THIRU. P.ARUMUGAM.

Plot Regularization No: 830 / 2023 / A1

Date : 05-01-2024

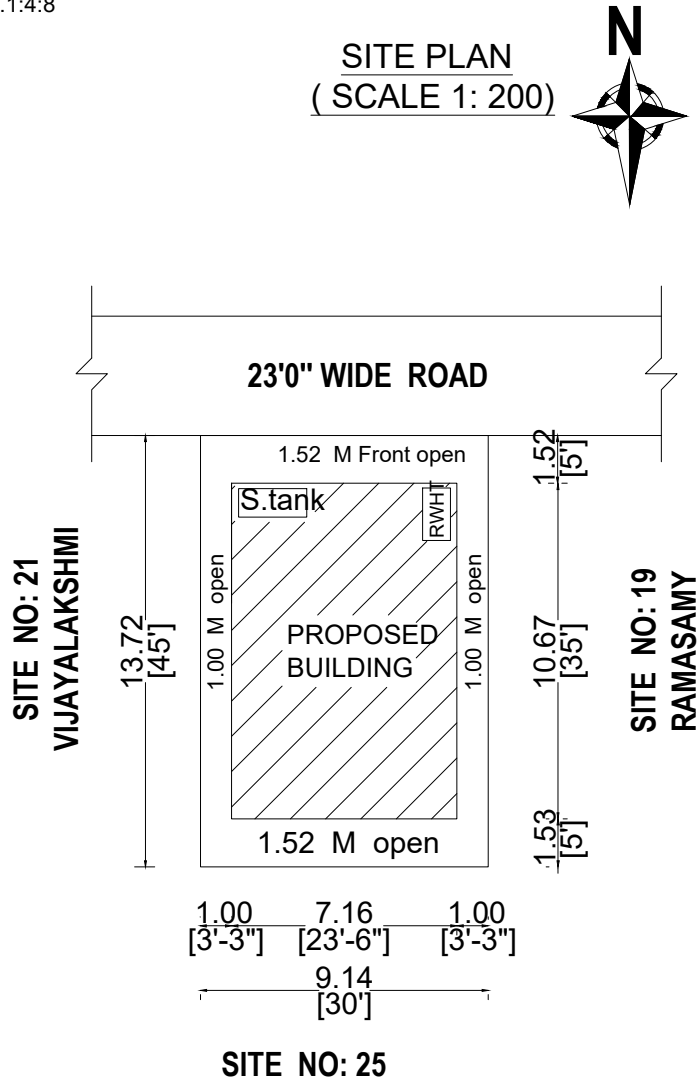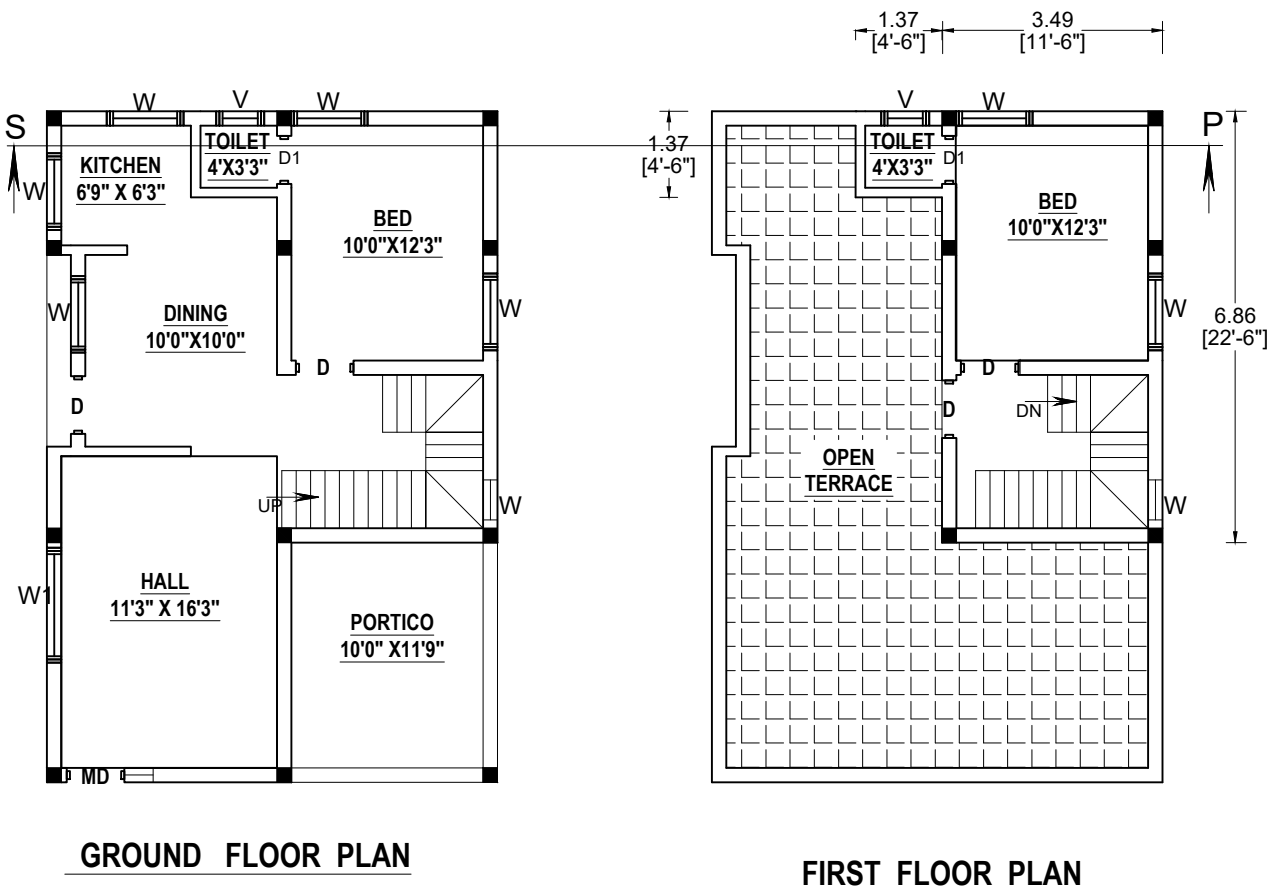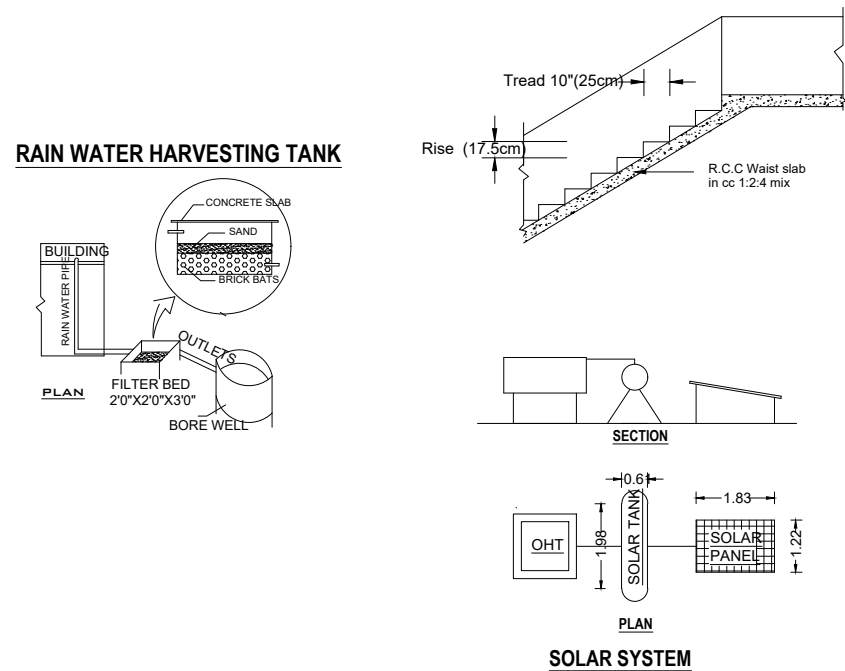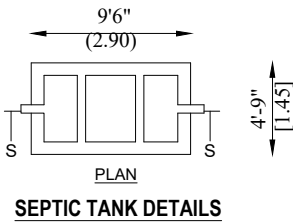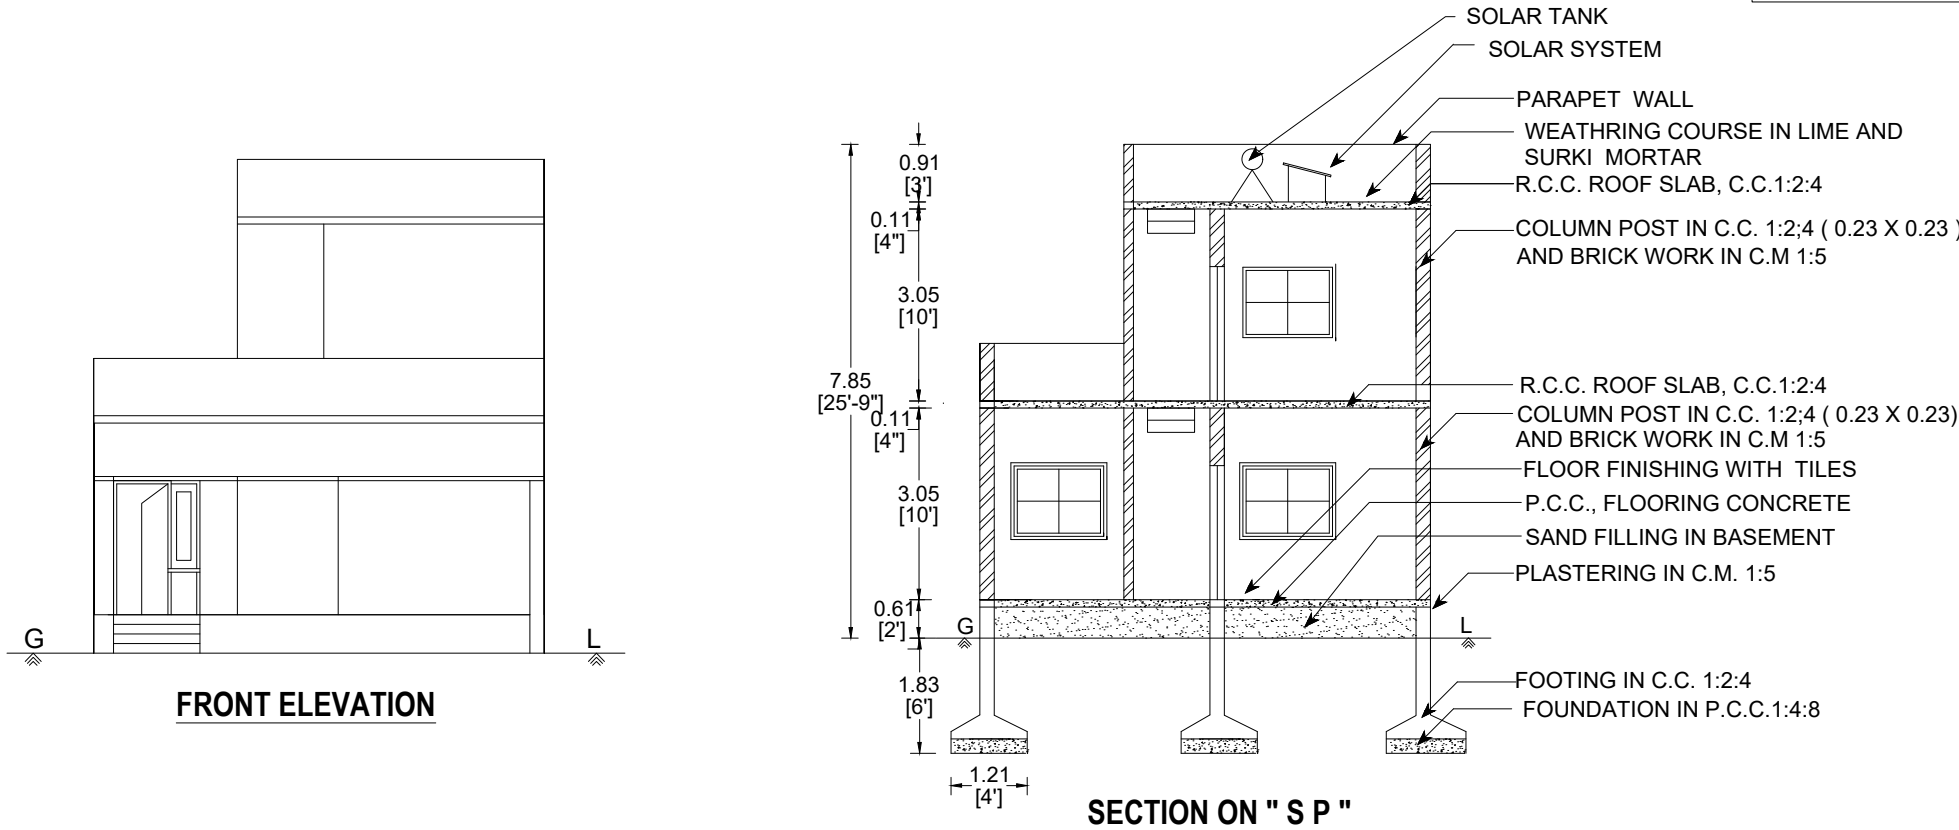

AREA STATEMENT	SQ.M.	SQ.F.T.
SITE AREA	125.58	1350.00
PLINTH AREA G.F.	76.45	823.00
PLINTH AREA F.F.	25.91	279.00
TOTAL AREA	102.36	1102.00
OPEN SPACE	49.13	527.00
CARPET AREA IN G.F. & F.F.	77.66	836.00
PRO.. SEPTIC TANK , .R.W.H. TANK , STAIRCASE, SOLAR SYSTEM,	1 Nos	

MD -	MAIN DOOR	-	1.52 X 2.13
D -	DOOR	-	0.91 X 2.13
D1 -	DOOR	-	0.76 X 2.13
O -	OPEN	-	1.22 X 2.13
W -	WINDOW	-	1.22 X 1.22
W1 -	WINDOW	-	1.83 X 1.22
V -	VENTILATOR	-	0.61 X 0.45

APPLICANT

A. Megala

ENGINEER

Er.P. Subhashini

Er.P. SUBHASHINI, B.E.,
Namakkal / RE-III / Reg.No.1/2021
SARBE GROUPS
Register Engineer & Contractor
Sivasakthi Complex,
Trichy Road, Namakkal-637001
Cell : 97868 29885
98428 66698 , 81441 50070

SCALE 1 : 100

ALL MEASUREMENTS ARE IN
" METRE " AND " FEET "

SITE BOUNDARY -
PROPOSED BUILDING -

