

M/S HANNO ONE WAREHOUSING  
PRIVATE LIMITED

PLAN SHOWING THE PROPOSED CONSTRUCTION OF INDUSTRIAL BUILDING IN S.NO. 475, 476, 477, 478, 834, 835/2B, 839/1, 840/1, 841/1, 842/1A, 918/1A, 918/2B2 ORANGE CATEGORY OF LIGHT ENGINEERING INDUSTRY EXCLUDING FABRICATION AND FORGING AT UDDANAPALLI VILLAGE, SHOOLAGIRI TALUK, KRISHNAGIRI DISTRICT.

INDUSTRIAL BUILDING

ELEVATION PLAN,SECTION PLAN  
AND FLOOR PLAN DETAILS  
BLOCK - 1



SCALE : - 1:100





BUILDING BUILDING DETAILS :- (SQ.M)

| SI NO                                | DESCRIPTION                        | FSI AREA        | NON-FSI AREA | BUILD UP AREA   |
|--------------------------------------|------------------------------------|-----------------|--------------|-----------------|
| <b>Building 1 - Factory Building</b> |                                    |                 |              |                 |
| 1.                                   | Ground Floor - Factory             | 28072.12        | -            | 28072.12        |
|                                      | Mezzanine Floor (Office & Canteen) | 2952.25         | -            | 2952.25         |
|                                      | Canopy Area                        | 83.02           | -            | 83.02           |
|                                      | <b>Total</b>                       | <b>31107.39</b> | -            | <b>31107.39</b> |

SCHEDULE OF JOINERY DETAILS

| SYM. | DESCRIPTION     | IN METER    |
|------|-----------------|-------------|
| RS   | ROLLING SHUTTER | 3.00 X 4.00 |
| FD   | FIRE DOOR       | 1.20 X 2.10 |
| MD   | MAIN DOOR       | 2.14 X 3.00 |
| D1   | DOOR            | 1.50 X 2.10 |
| D2   | DOOR            | 0.90 X 2.10 |
| D3   | DOOR            | 0.75 X 2.10 |
| D4   | DOOR            | 2.14 X 2.10 |
| D5   | DOOR            | 1.50 X 2.10 |
| D6   | DOOR            | 2.40 X 2.10 |
| D7   | DOOR            | 2.00 X 2.10 |
| W1   | WINDOW          | 2.00 X 1.65 |
| GW   | WINDOW          | 1.40 X 1.65 |
| V    | VENTILATOR      | 0.60 X 0.60 |

HEIGHT OF THE BUILDING - 17.20 M

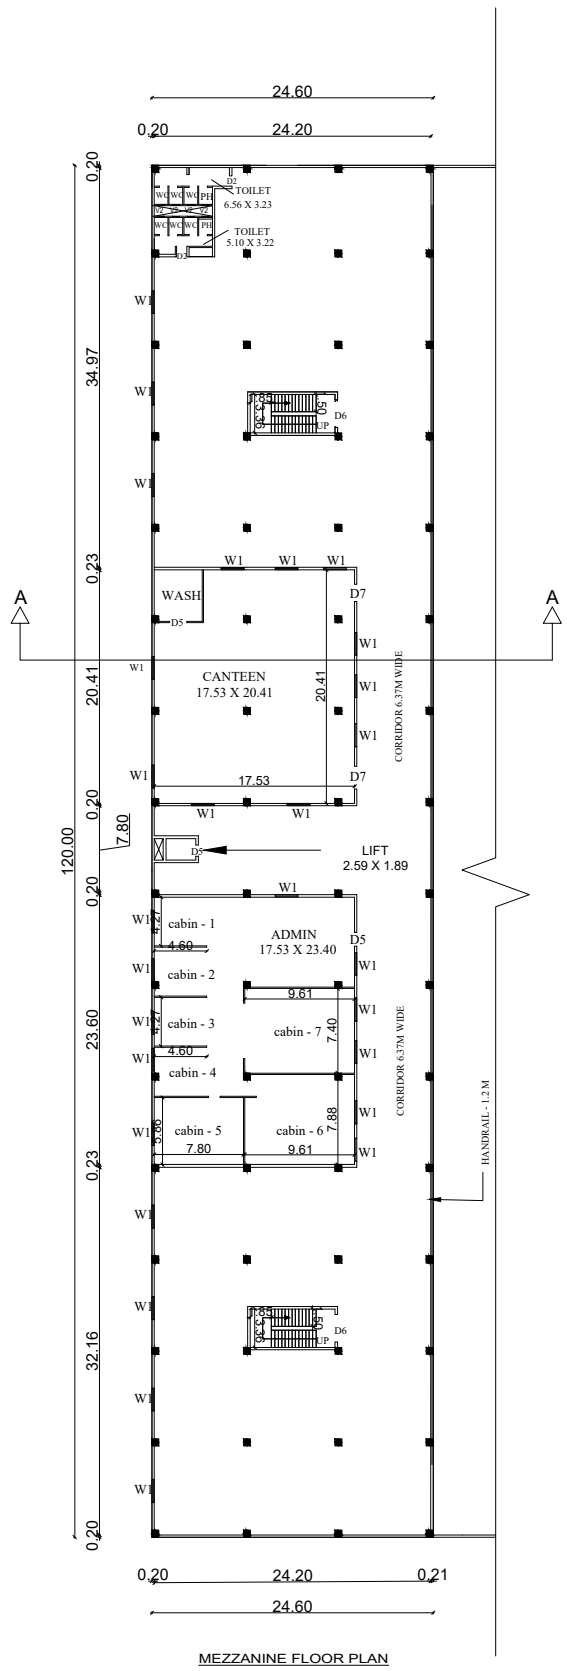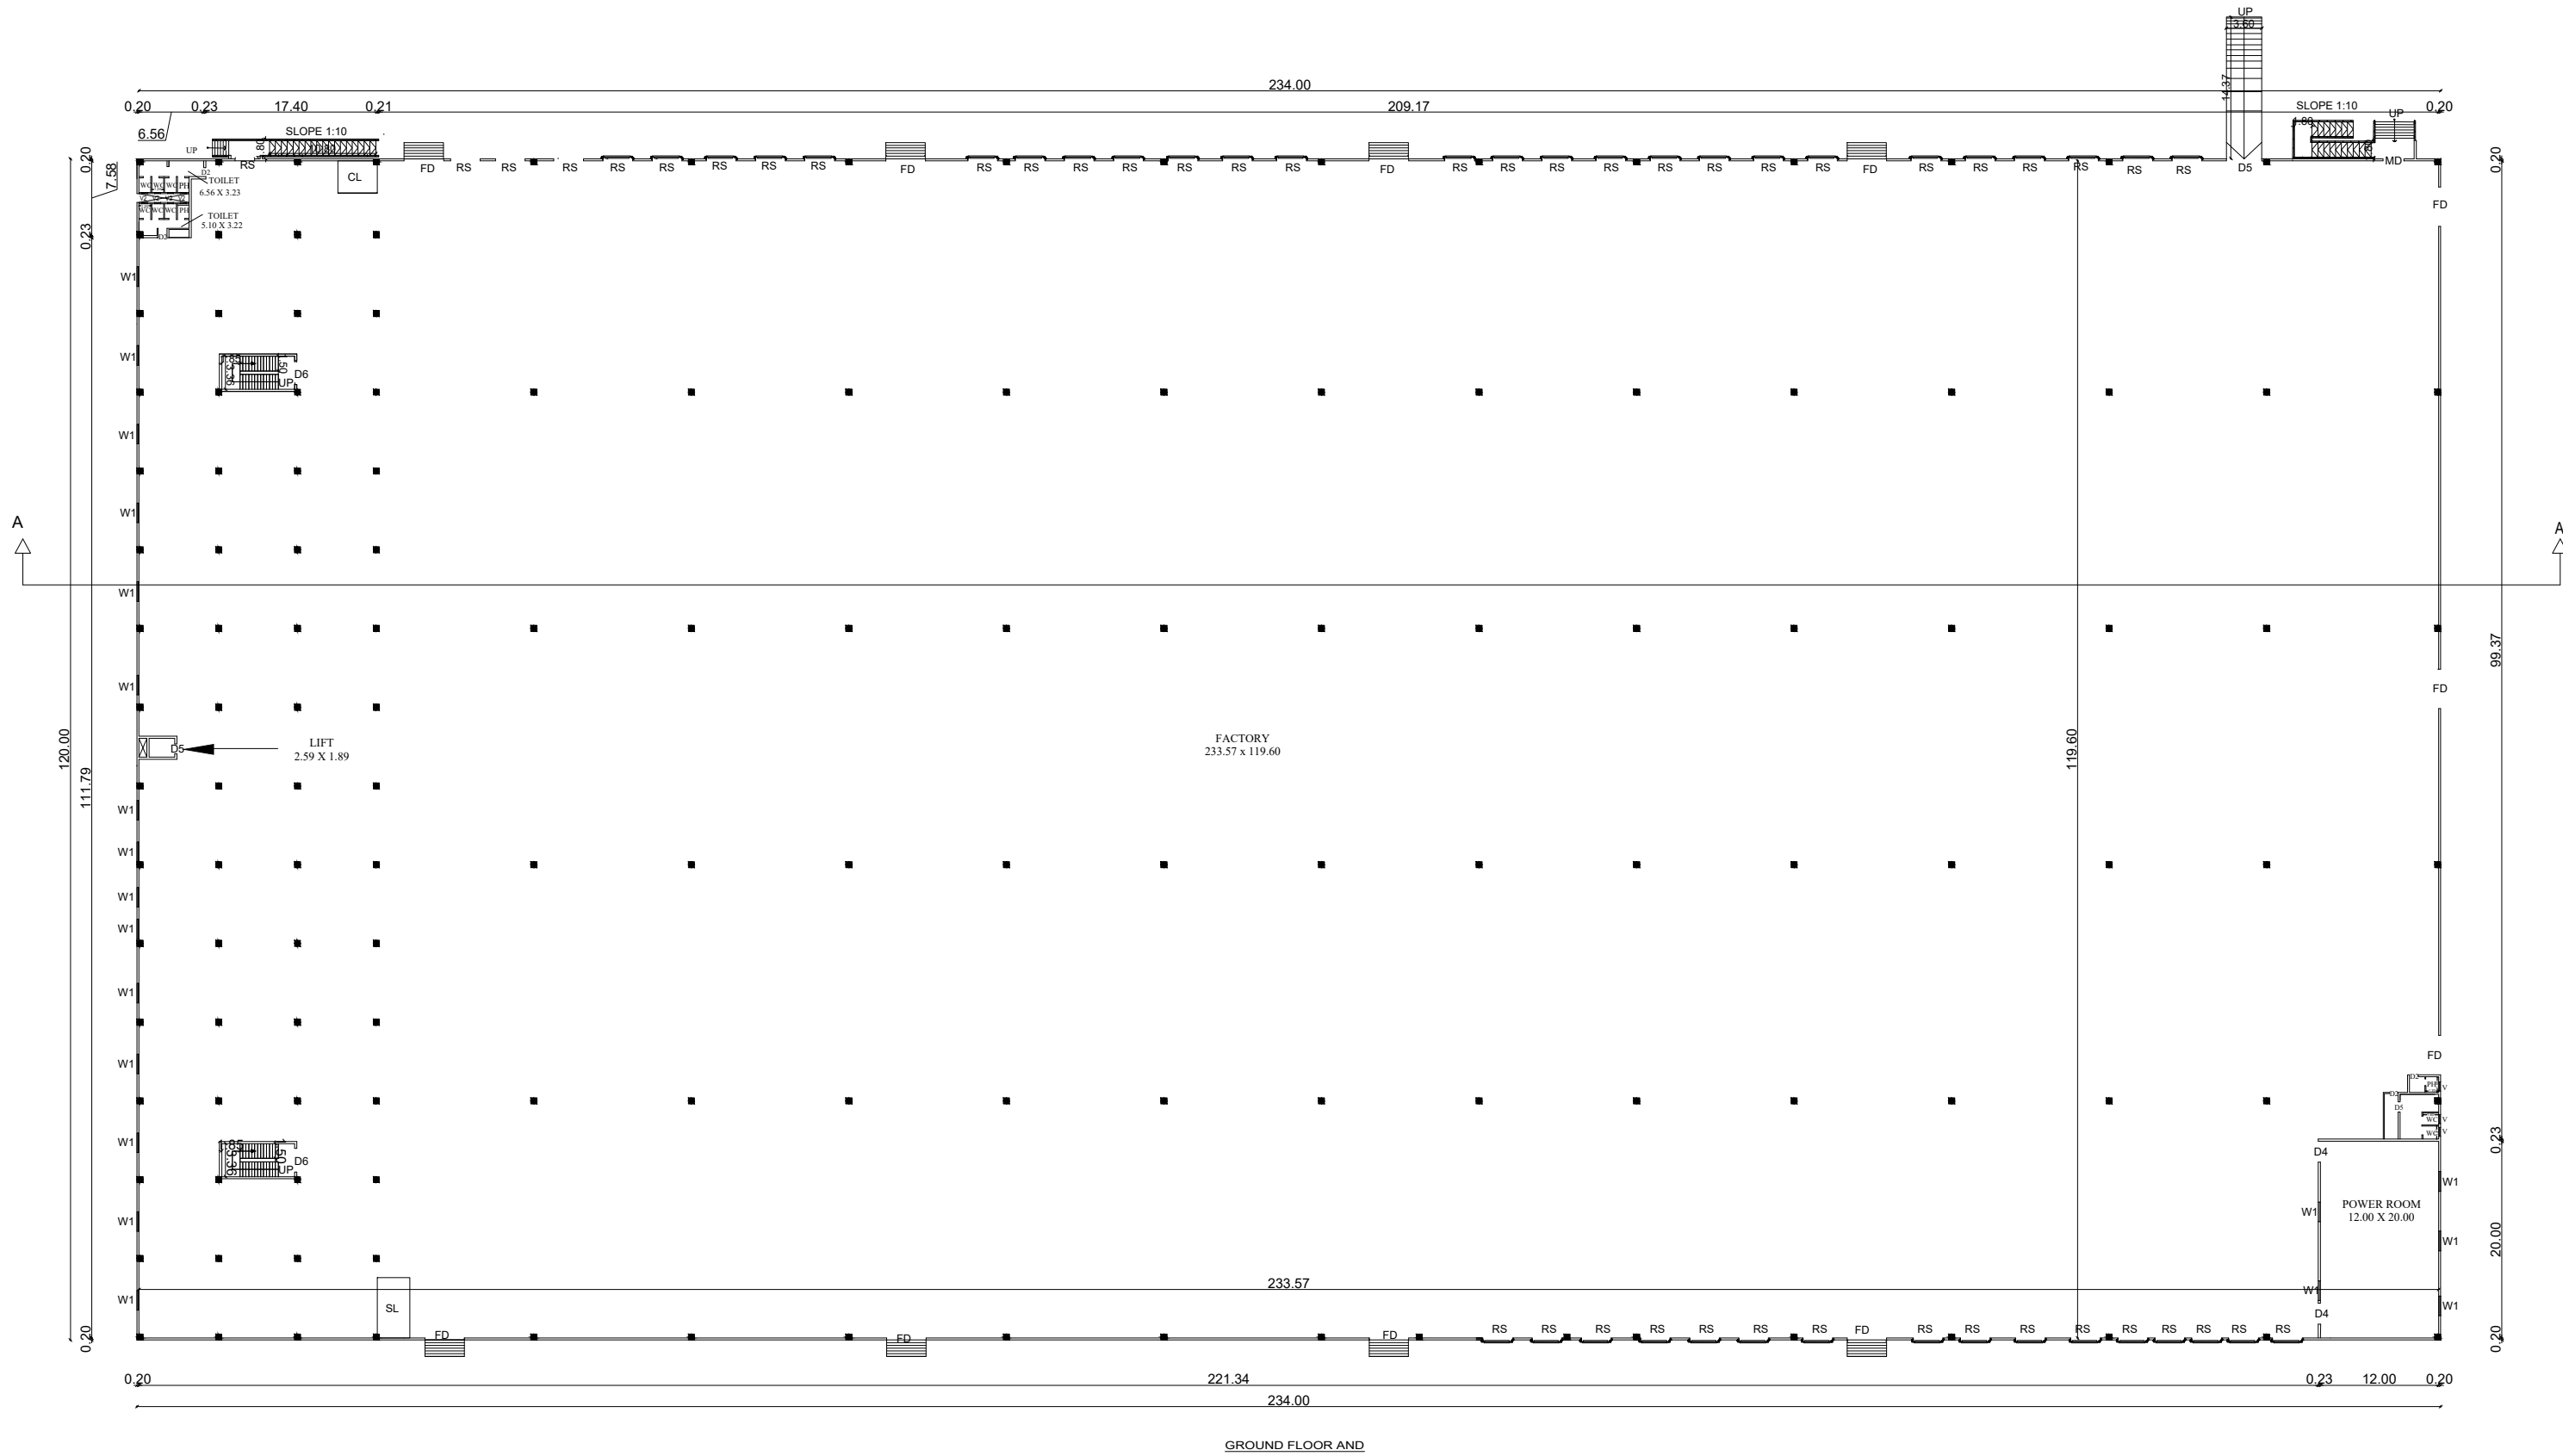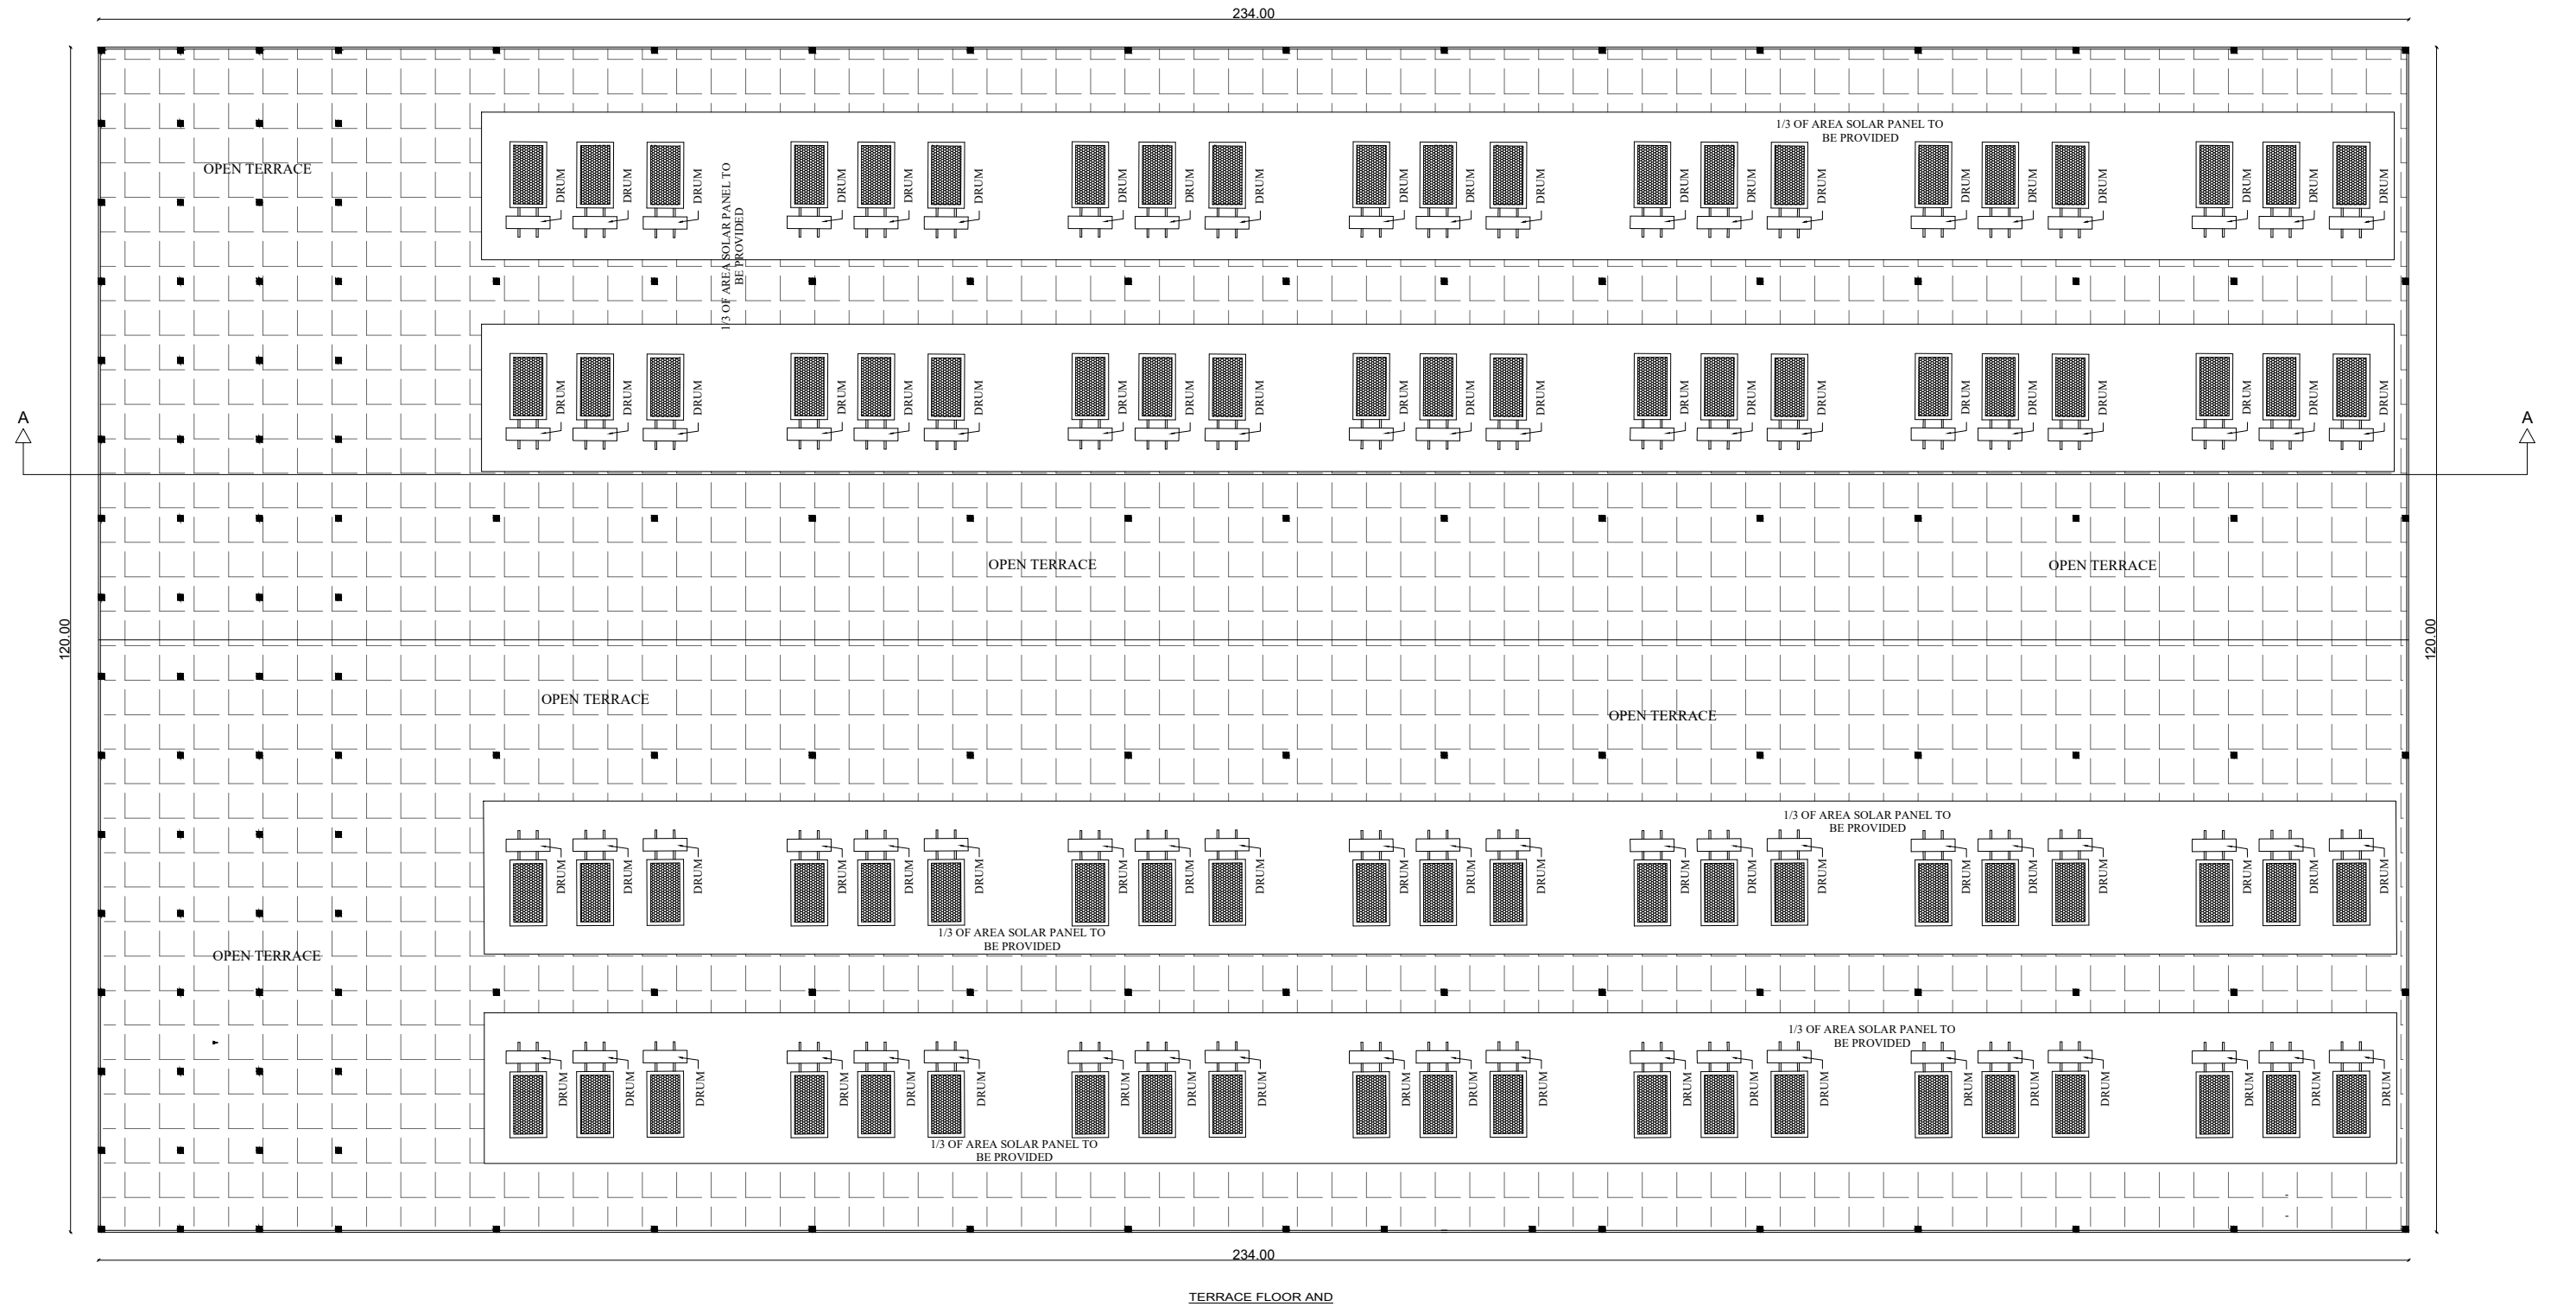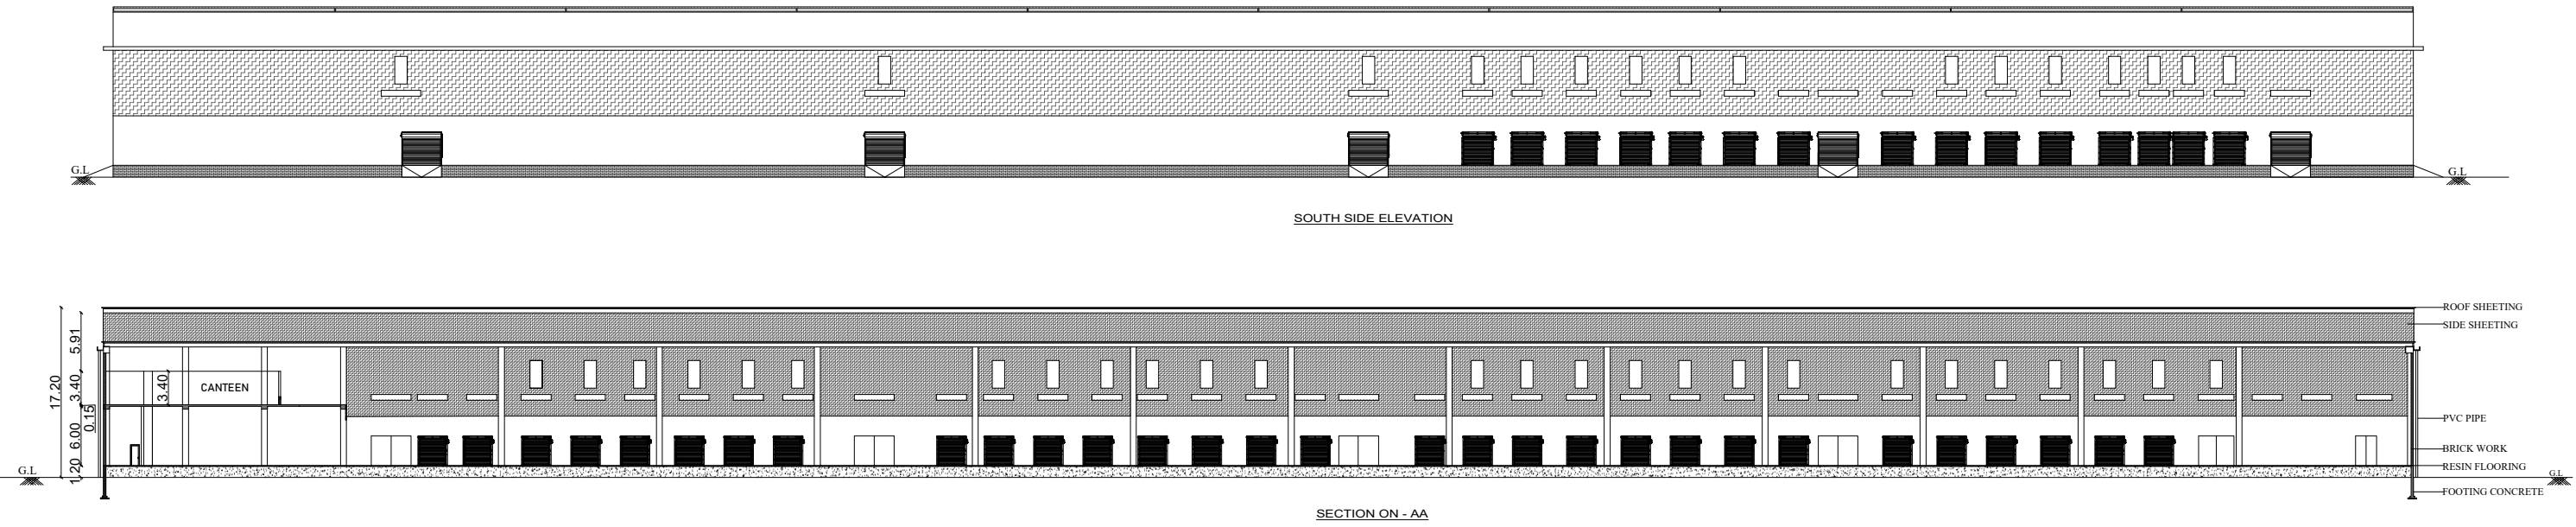

M.B. Jay  
M. BEPUNABELENDAS PRADHAKAR, HANCO  
Regd. No: CA/2016/7804

REGISTERED ENGINEER

P. N. Velu  
P. N. VELU, E.E.  
REGISTERED STRUCTURAL ENGINEER,  
REG. NO. SE/2004/1014  
1981, SECOND FLOOR, BHARATHANAGAR,  
CHENNAI - 600017.

REGISTERED STRUCTURAL ENGINEER

P. N. Velu

APPLICANT / OWNER

PLAN SHOWING THE PROPOSED CONSTRUCTION OF INDUSTRIAL BUILDING IN S.NO. 475, 476, 477, 478, 834, 835/2B, 839/1, 840/1, 841/1, 842/1A, 918/1A, 918/2B2 ORANGE CATEGORY OF LIGHT ENGINEERING INDUSTRY EXCLUDING FABRICATION AND FORGING AT UDDANAPALLI VILLAGE, SHOOLAGIRI TALUK, KRISHNAGIRI DISTRICT.

INDUSTRIAL BUILDING

ELEVATION PLAN,SECTION PLAN  
AND FLOOR PLAN DETAILS  
BLOCK - 2,3 & 4



SCALE : - 1:100


BUILDING BUILDING DETAILS :- (SQ.M)

| Sl. NO                              | DESCRIPTION  | FSI AREA | NON-FSI AREA | BUILD UP AREA |
|-------------------------------------|--------------|----------|--------------|---------------|
| <b>Building 2 -Storage Building</b> |              |          |              |               |
| 1.                                  | Ground Floor | 4229.37  | -            | 4229.37       |
|                                     | Canopy Area  | 30.39    | -            | 30.39         |
| <b>Building 3 -Driver Toilet</b>    |              |          |              |               |
| 2.                                  | Ground Floor | 82.50    | -            | 82.50         |
| <b>Building 4 -Creche</b>           |              |          |              |               |
| 3.                                  | Ground Floor | 112.80   | -            | 112.80        |
| TOTAL                               |              | 4455.06  | -            | 4455.06       |


SCHEDULE OF JOINERY DETAILS

| SYM. | DESCRIPTION     | IN METER    |
|------|-----------------|-------------|
| RS   | ROLLING SHUTTER | 3.00 X 4.00 |
| FD   | FIRE DOOR       | 1.20 X 2.10 |
| MD   | MAIN DOOR       | 2.14 X 3.00 |
| D1   | DOOR            | 1.50 X 2.10 |
| D2   | DOOR            | 0.90 X 2.10 |
| D3   | DOOR            | 0.75 X 2.10 |
| D4   | DOOR            | 2.14 X 2.10 |
| D5   | DOOR            | 1.50 X 2.10 |
| D6   | DOOR            | 2.40 X 2.10 |
| D7   | DOOR            | 2.00 X 2.10 |
| W1   | WINDOW          | 2.00 X 1.65 |
| GW   | WINDOW          | 1.40 X 1.65 |
| V    | VENTILATOR      | 0.60 X 0.60 |


HEIGHT OF THE BUILDING - 15.36 Mt

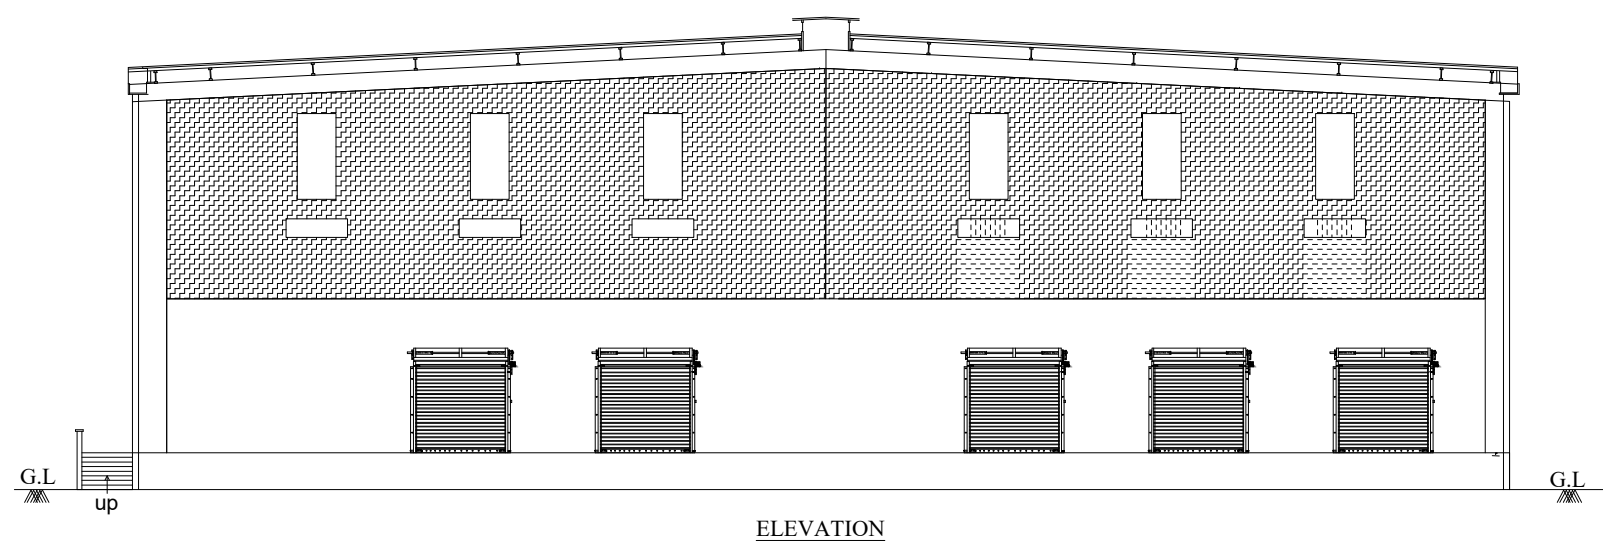


ELEVATION

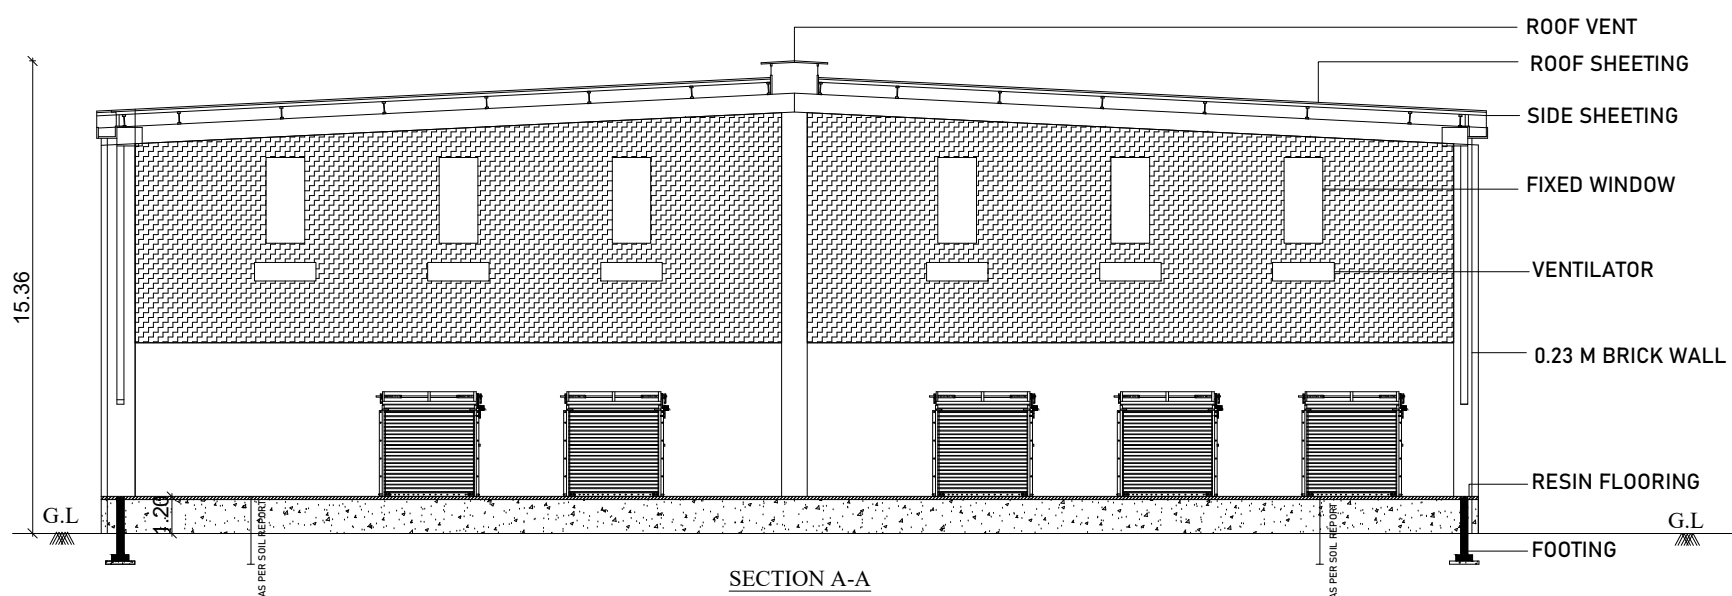


SECTION A-A

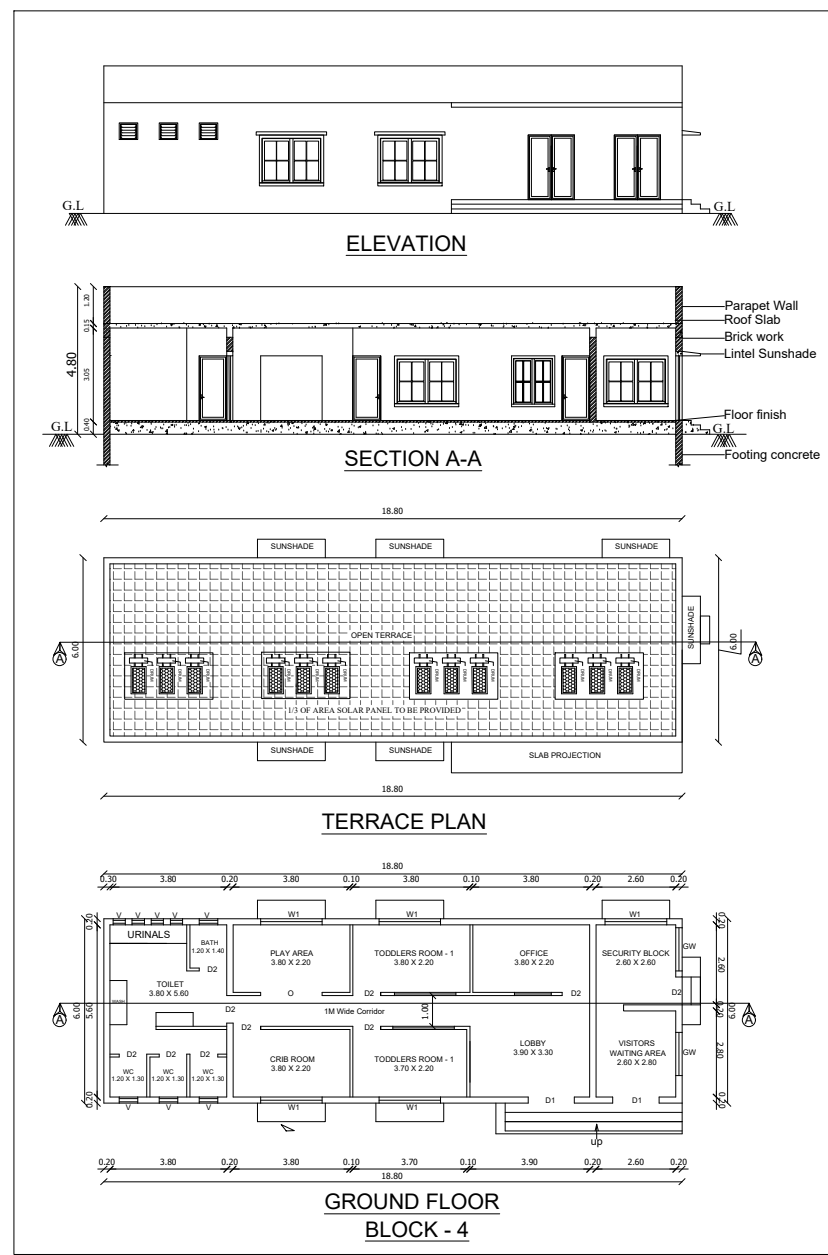


GROUND FLOOR  
BLOCK - 4

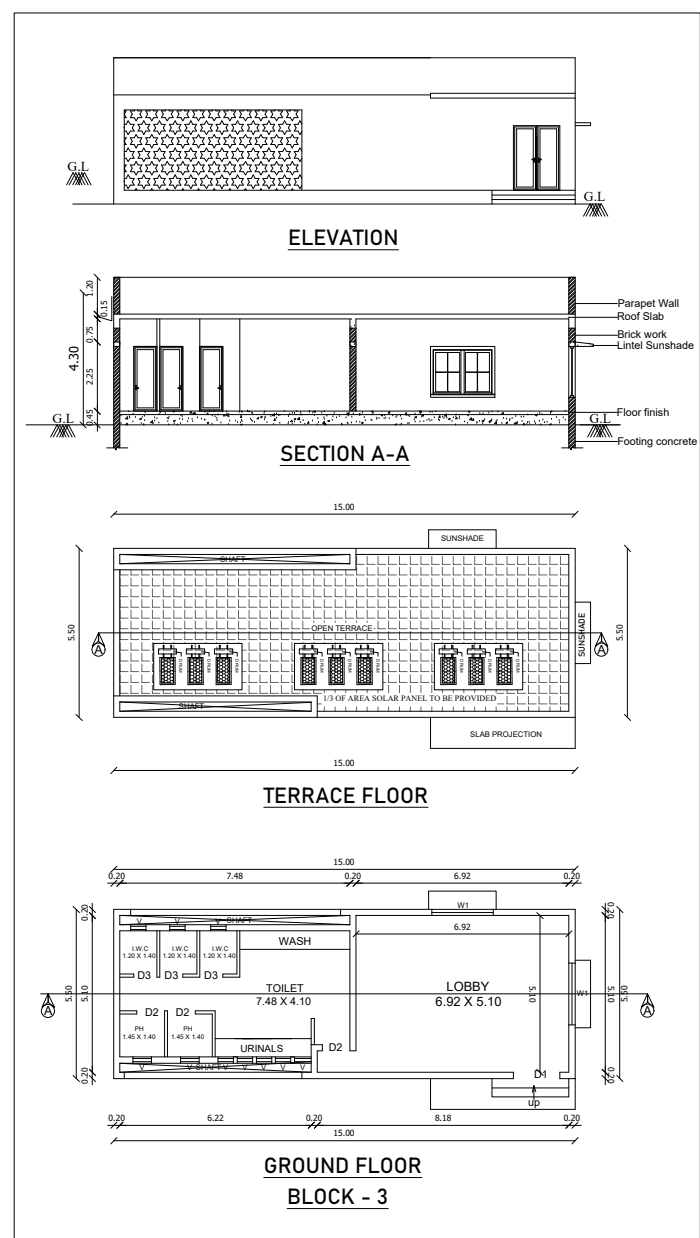

GROUND FLOOR  
BLOCK - 3

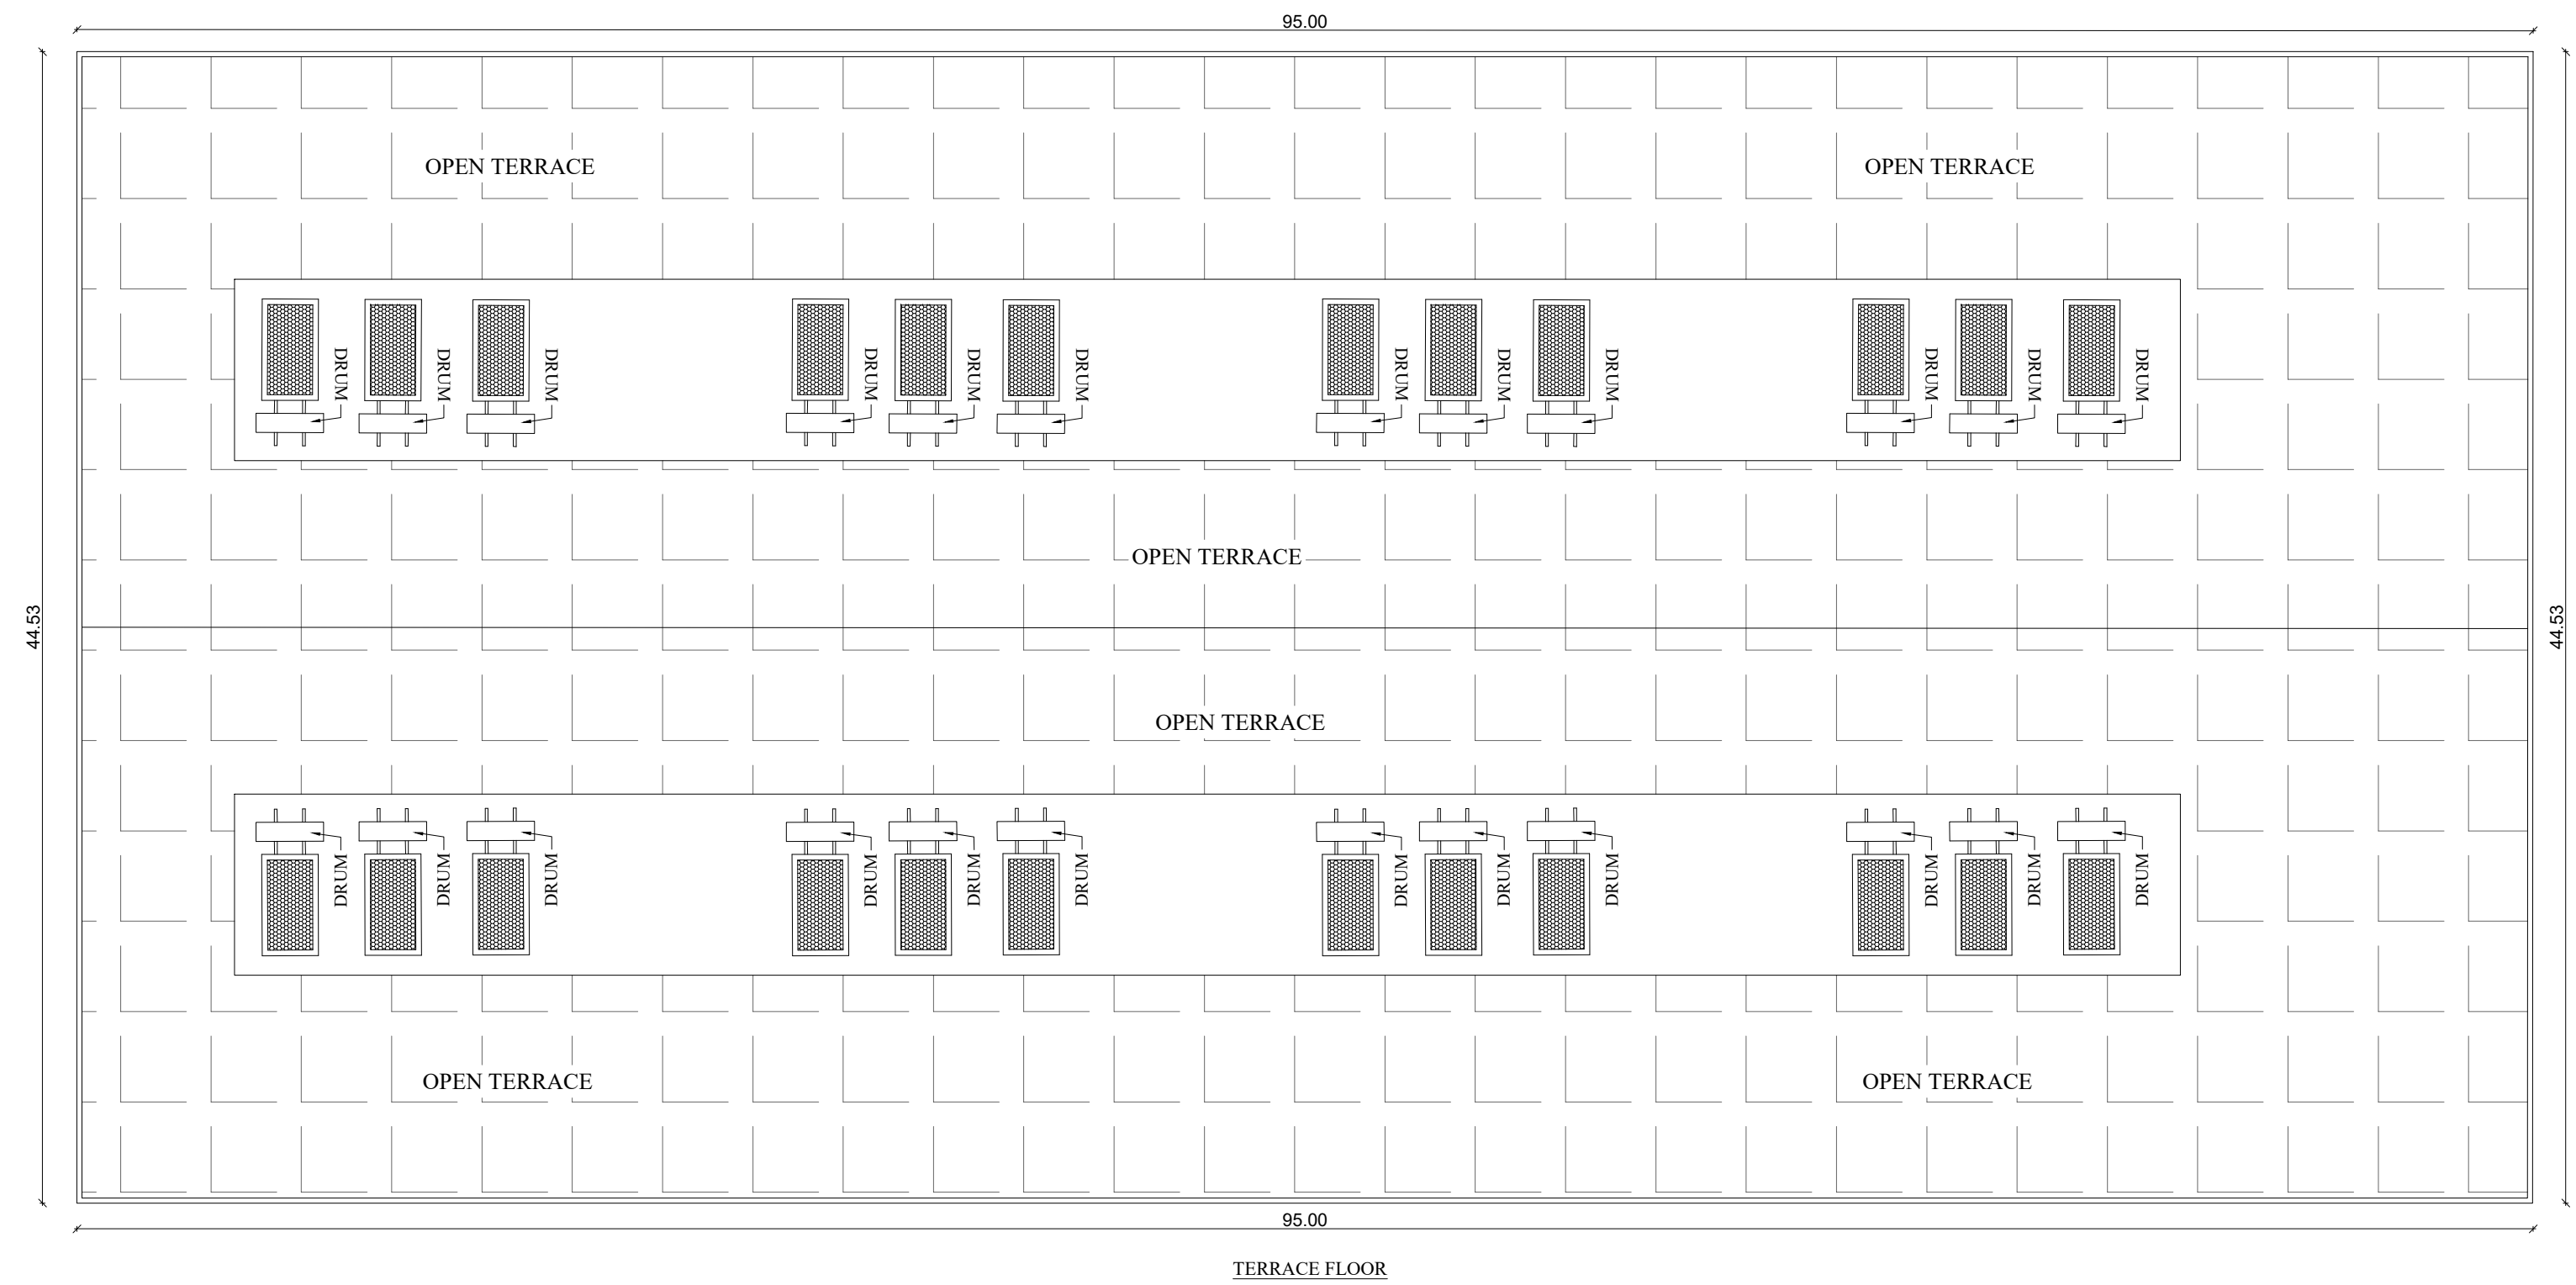

TERRACE FLOOR

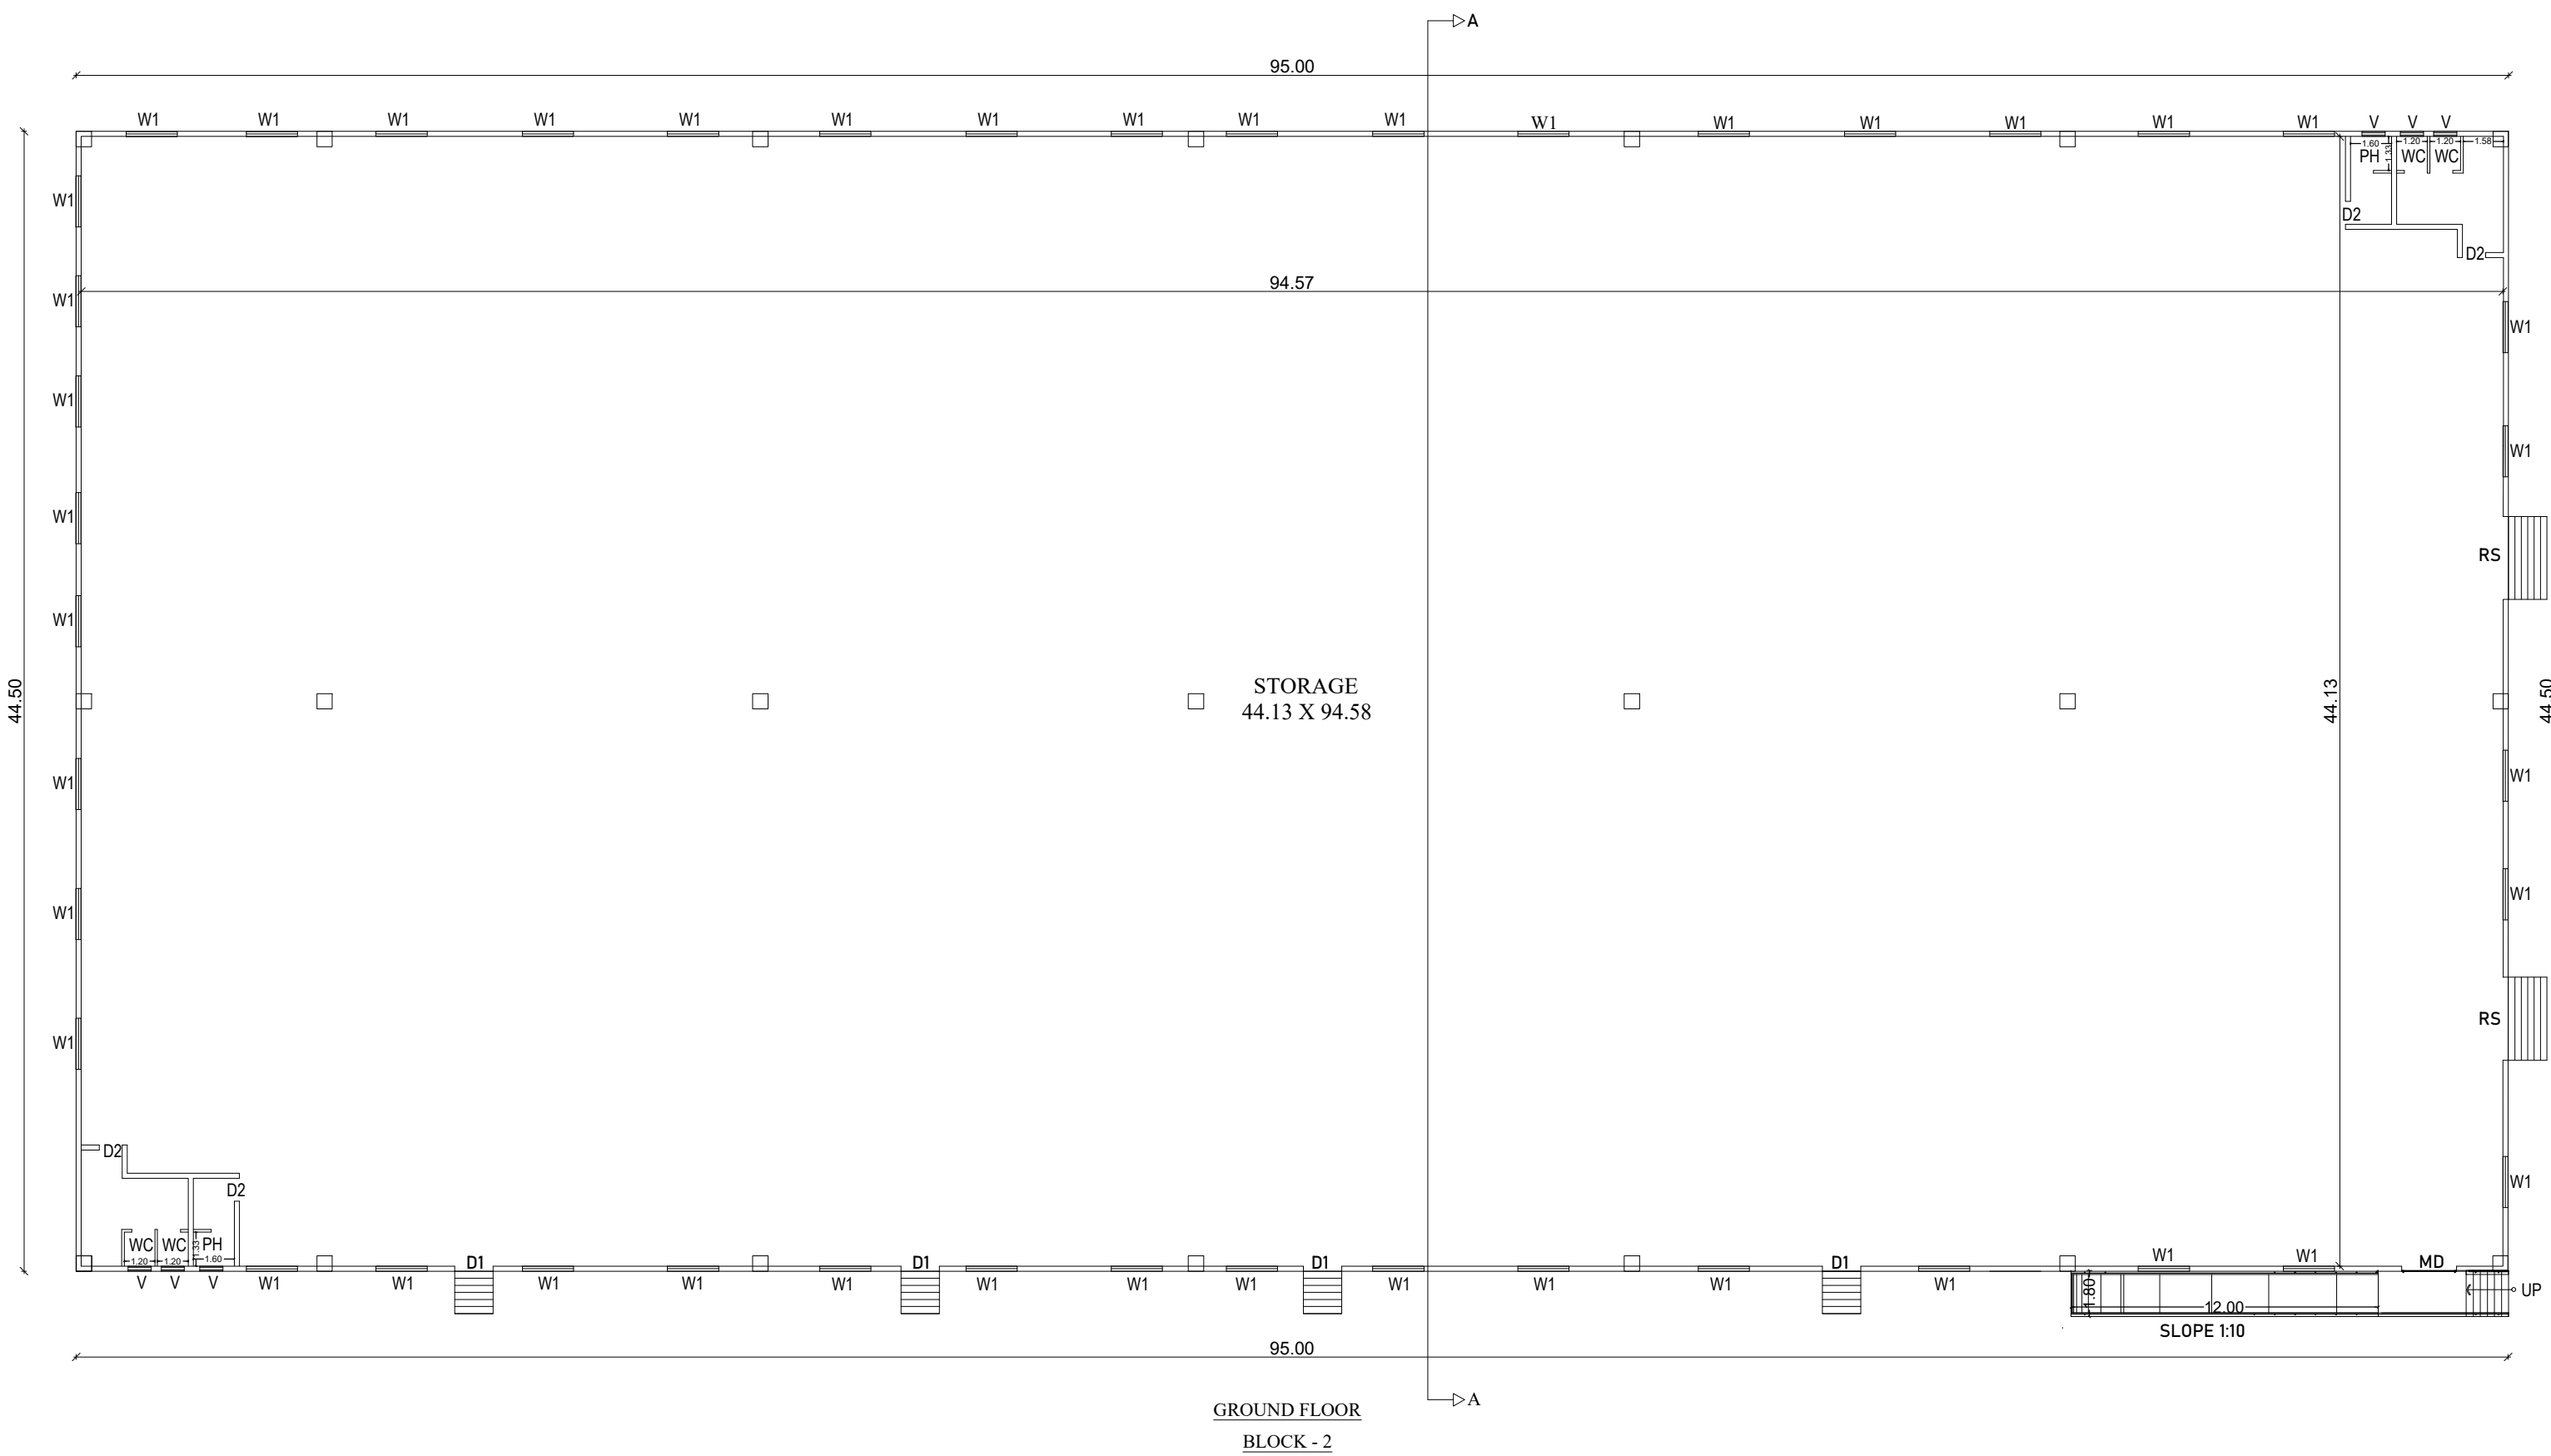

GROUND FLOOR  
BLOCK - 2

M. B. Srinivas  
M. B. SRINIVAS PRASADHAR, NANCH  
Reg. No. CA/2018/1780

REGISTERED ENGINEER

P. V. Srinivas  
P. V. SRINIVAS  
REGISTERED STRUCTURAL ENGINEER  
REG. NO. CE/2018/1780

REGISTERED STRUCTURAL ENGINEER

M. B. Srinivas

APPLICANT / OWNER

