
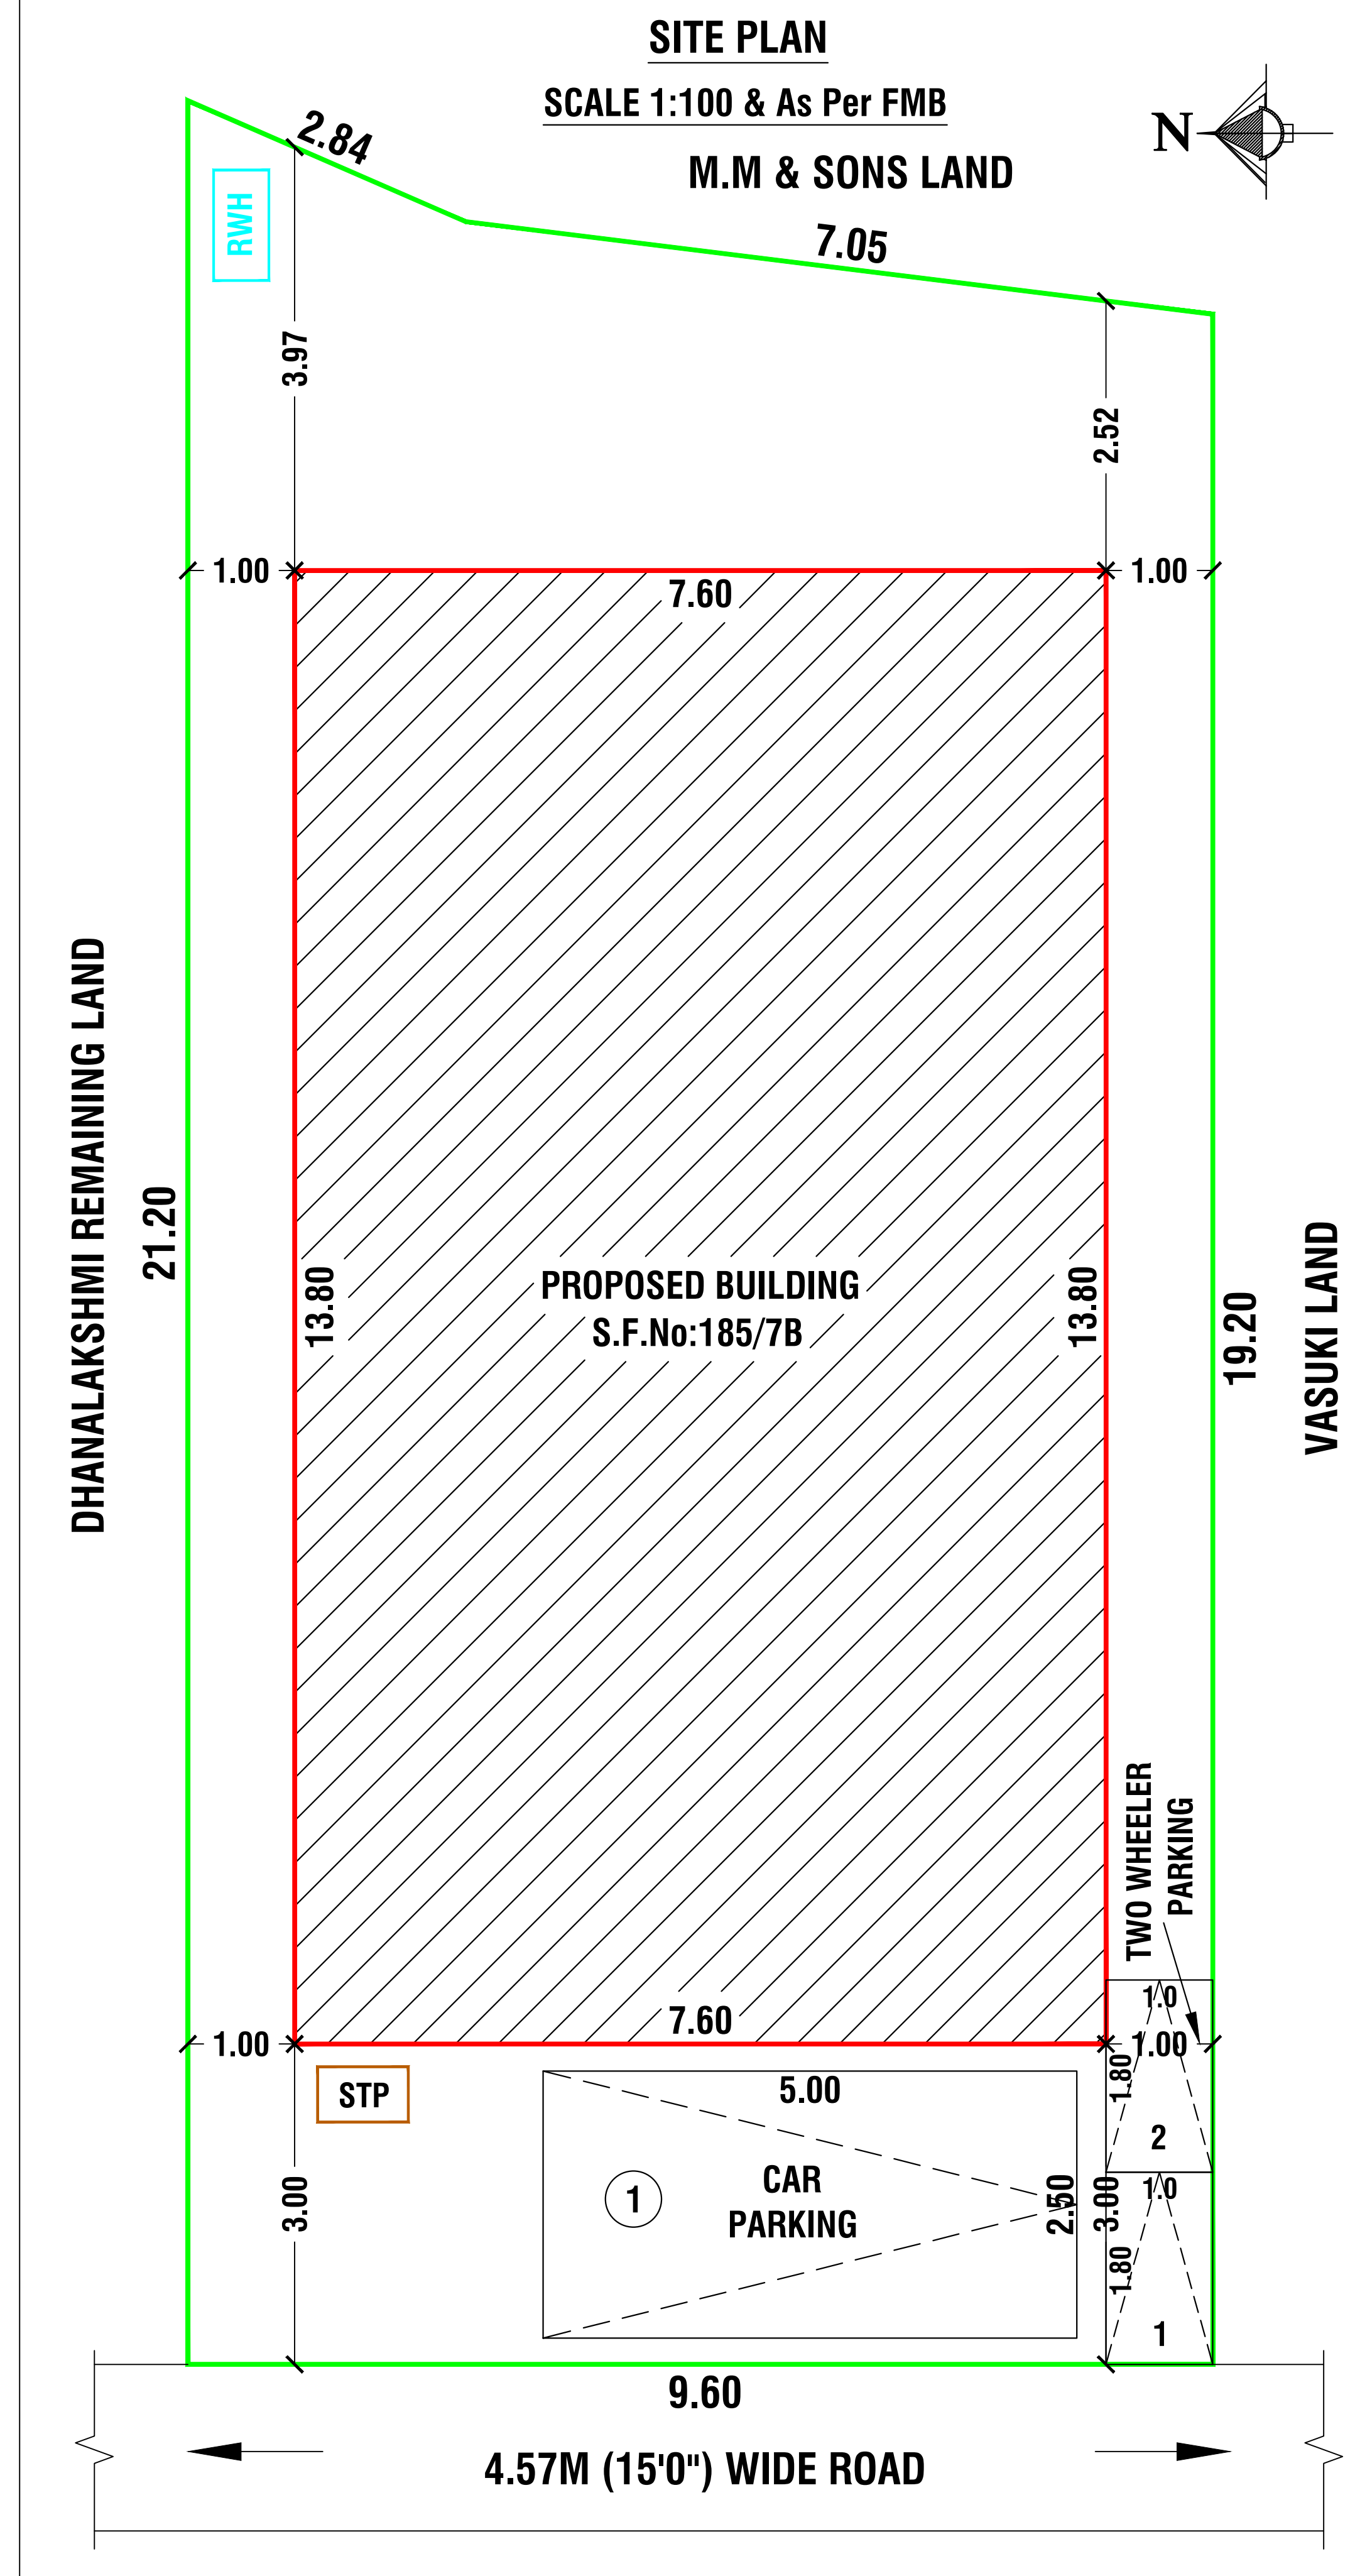
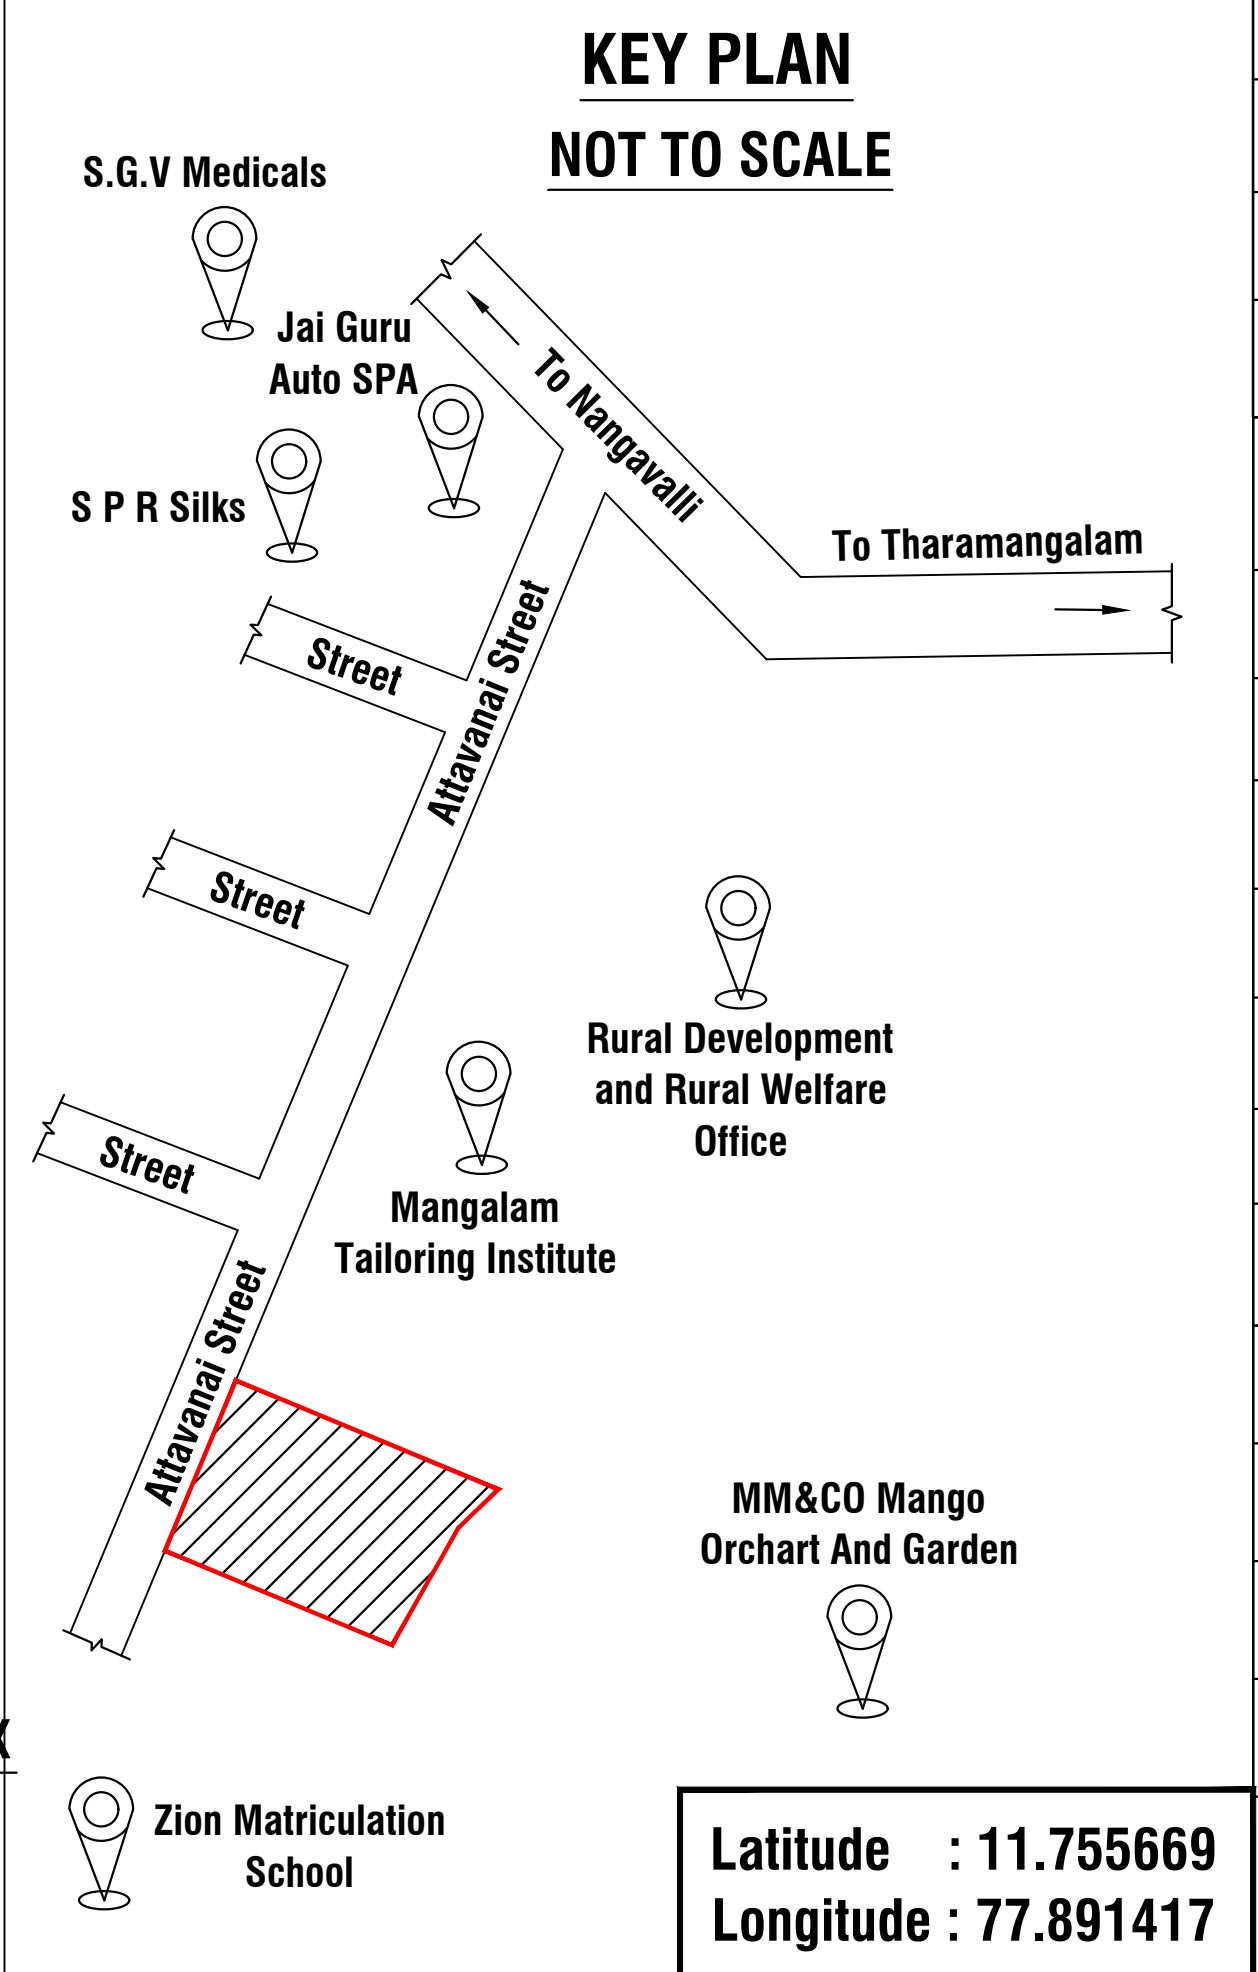
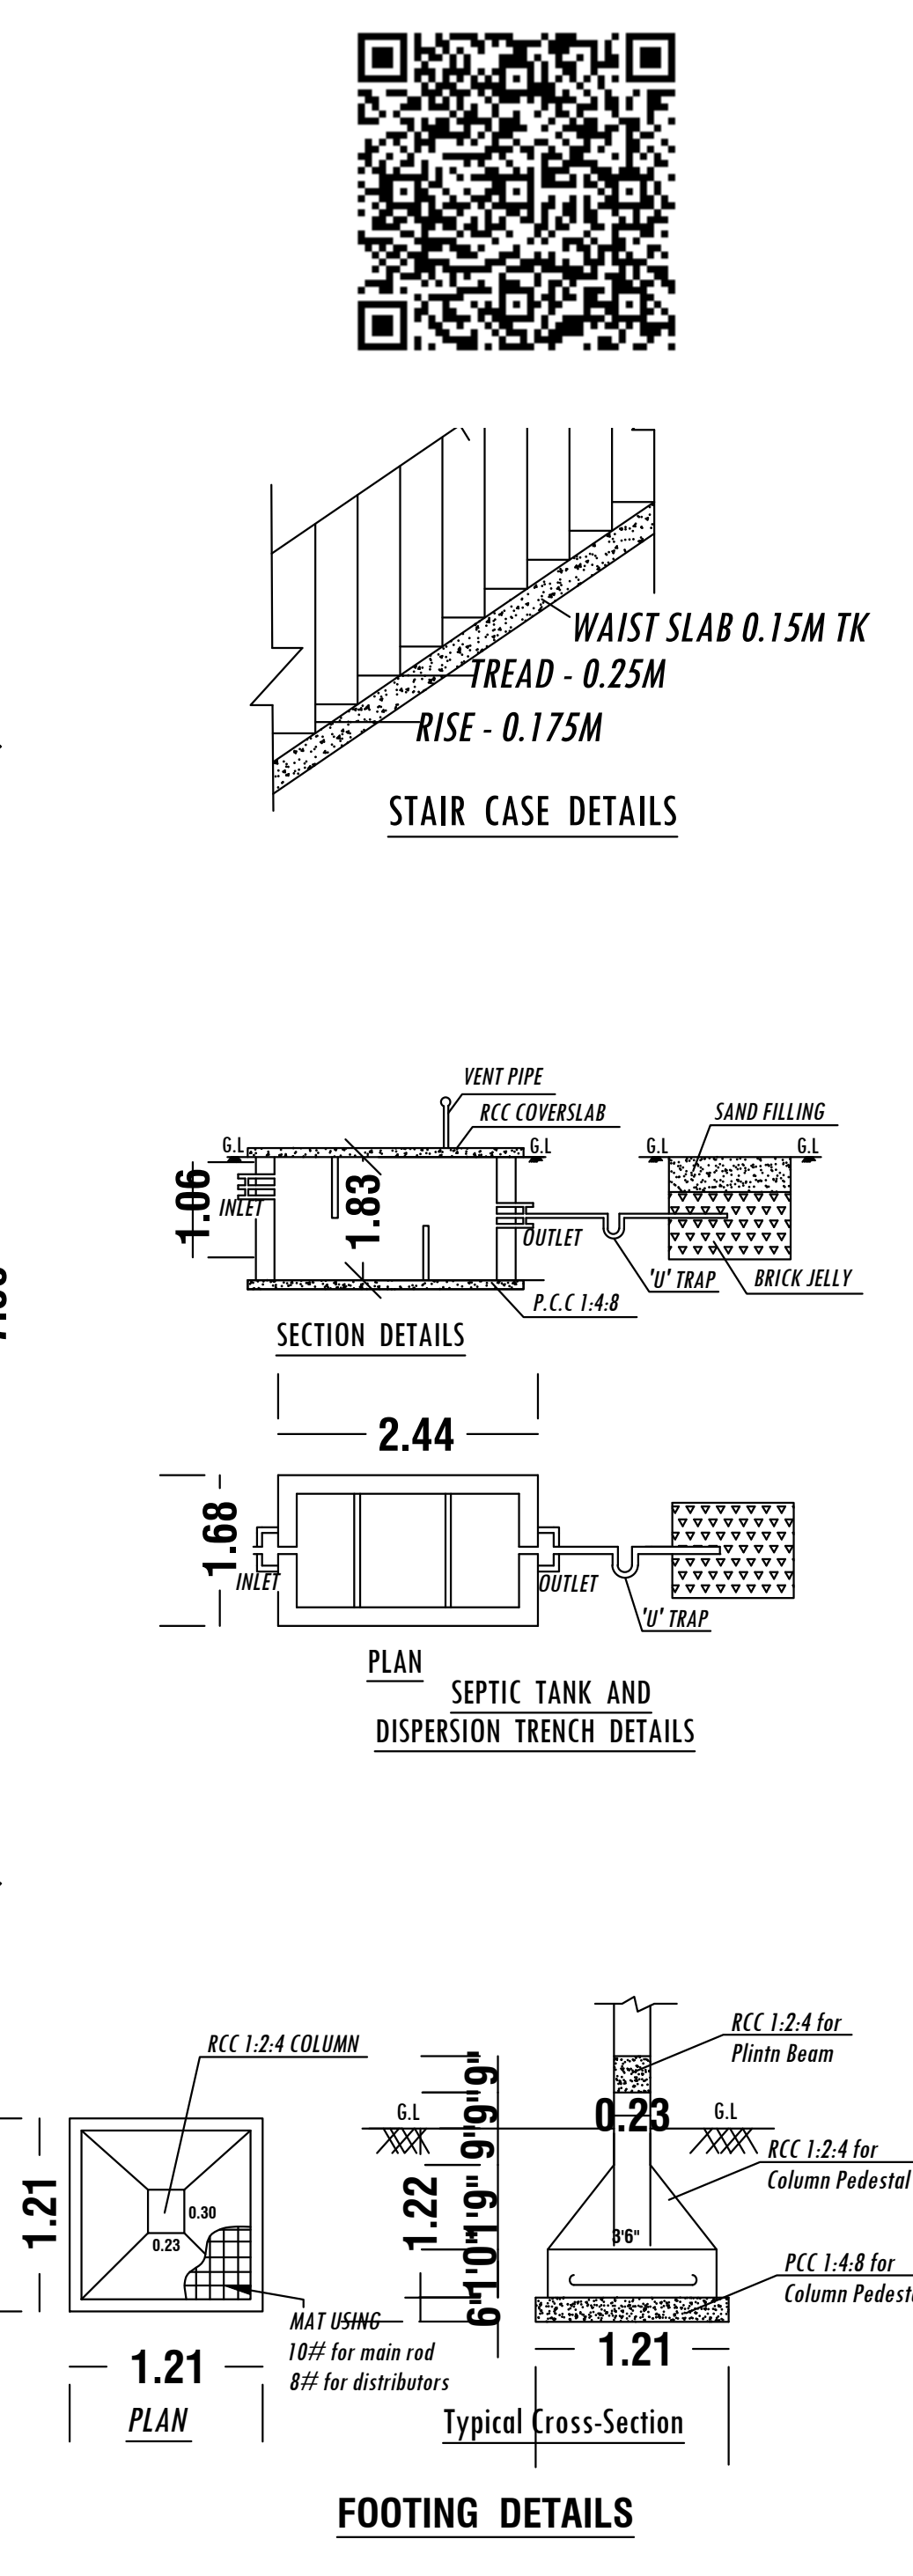
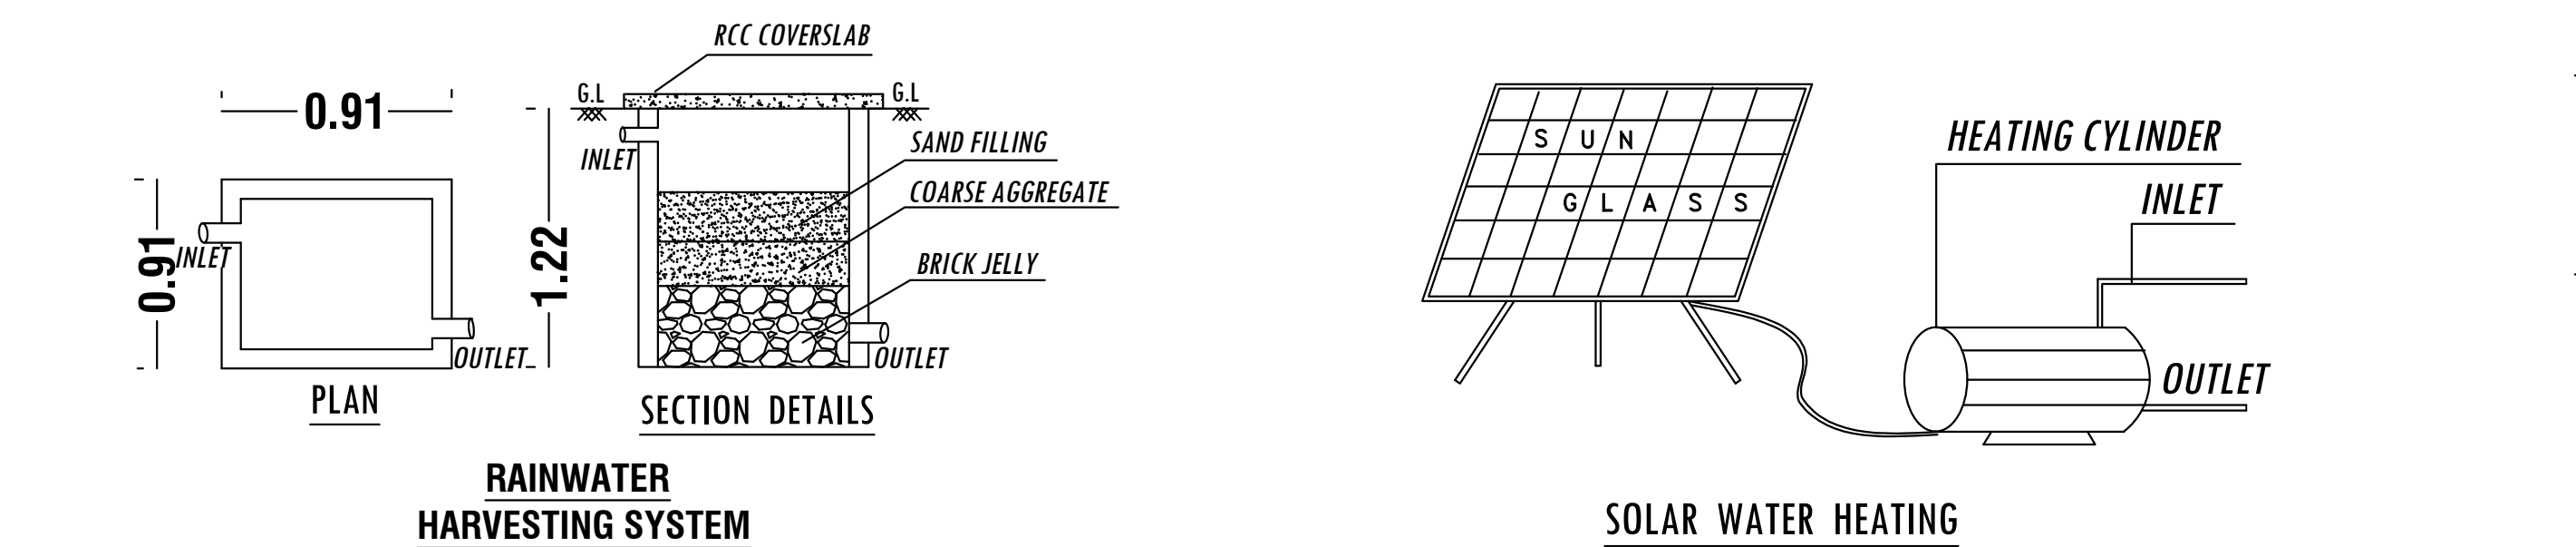
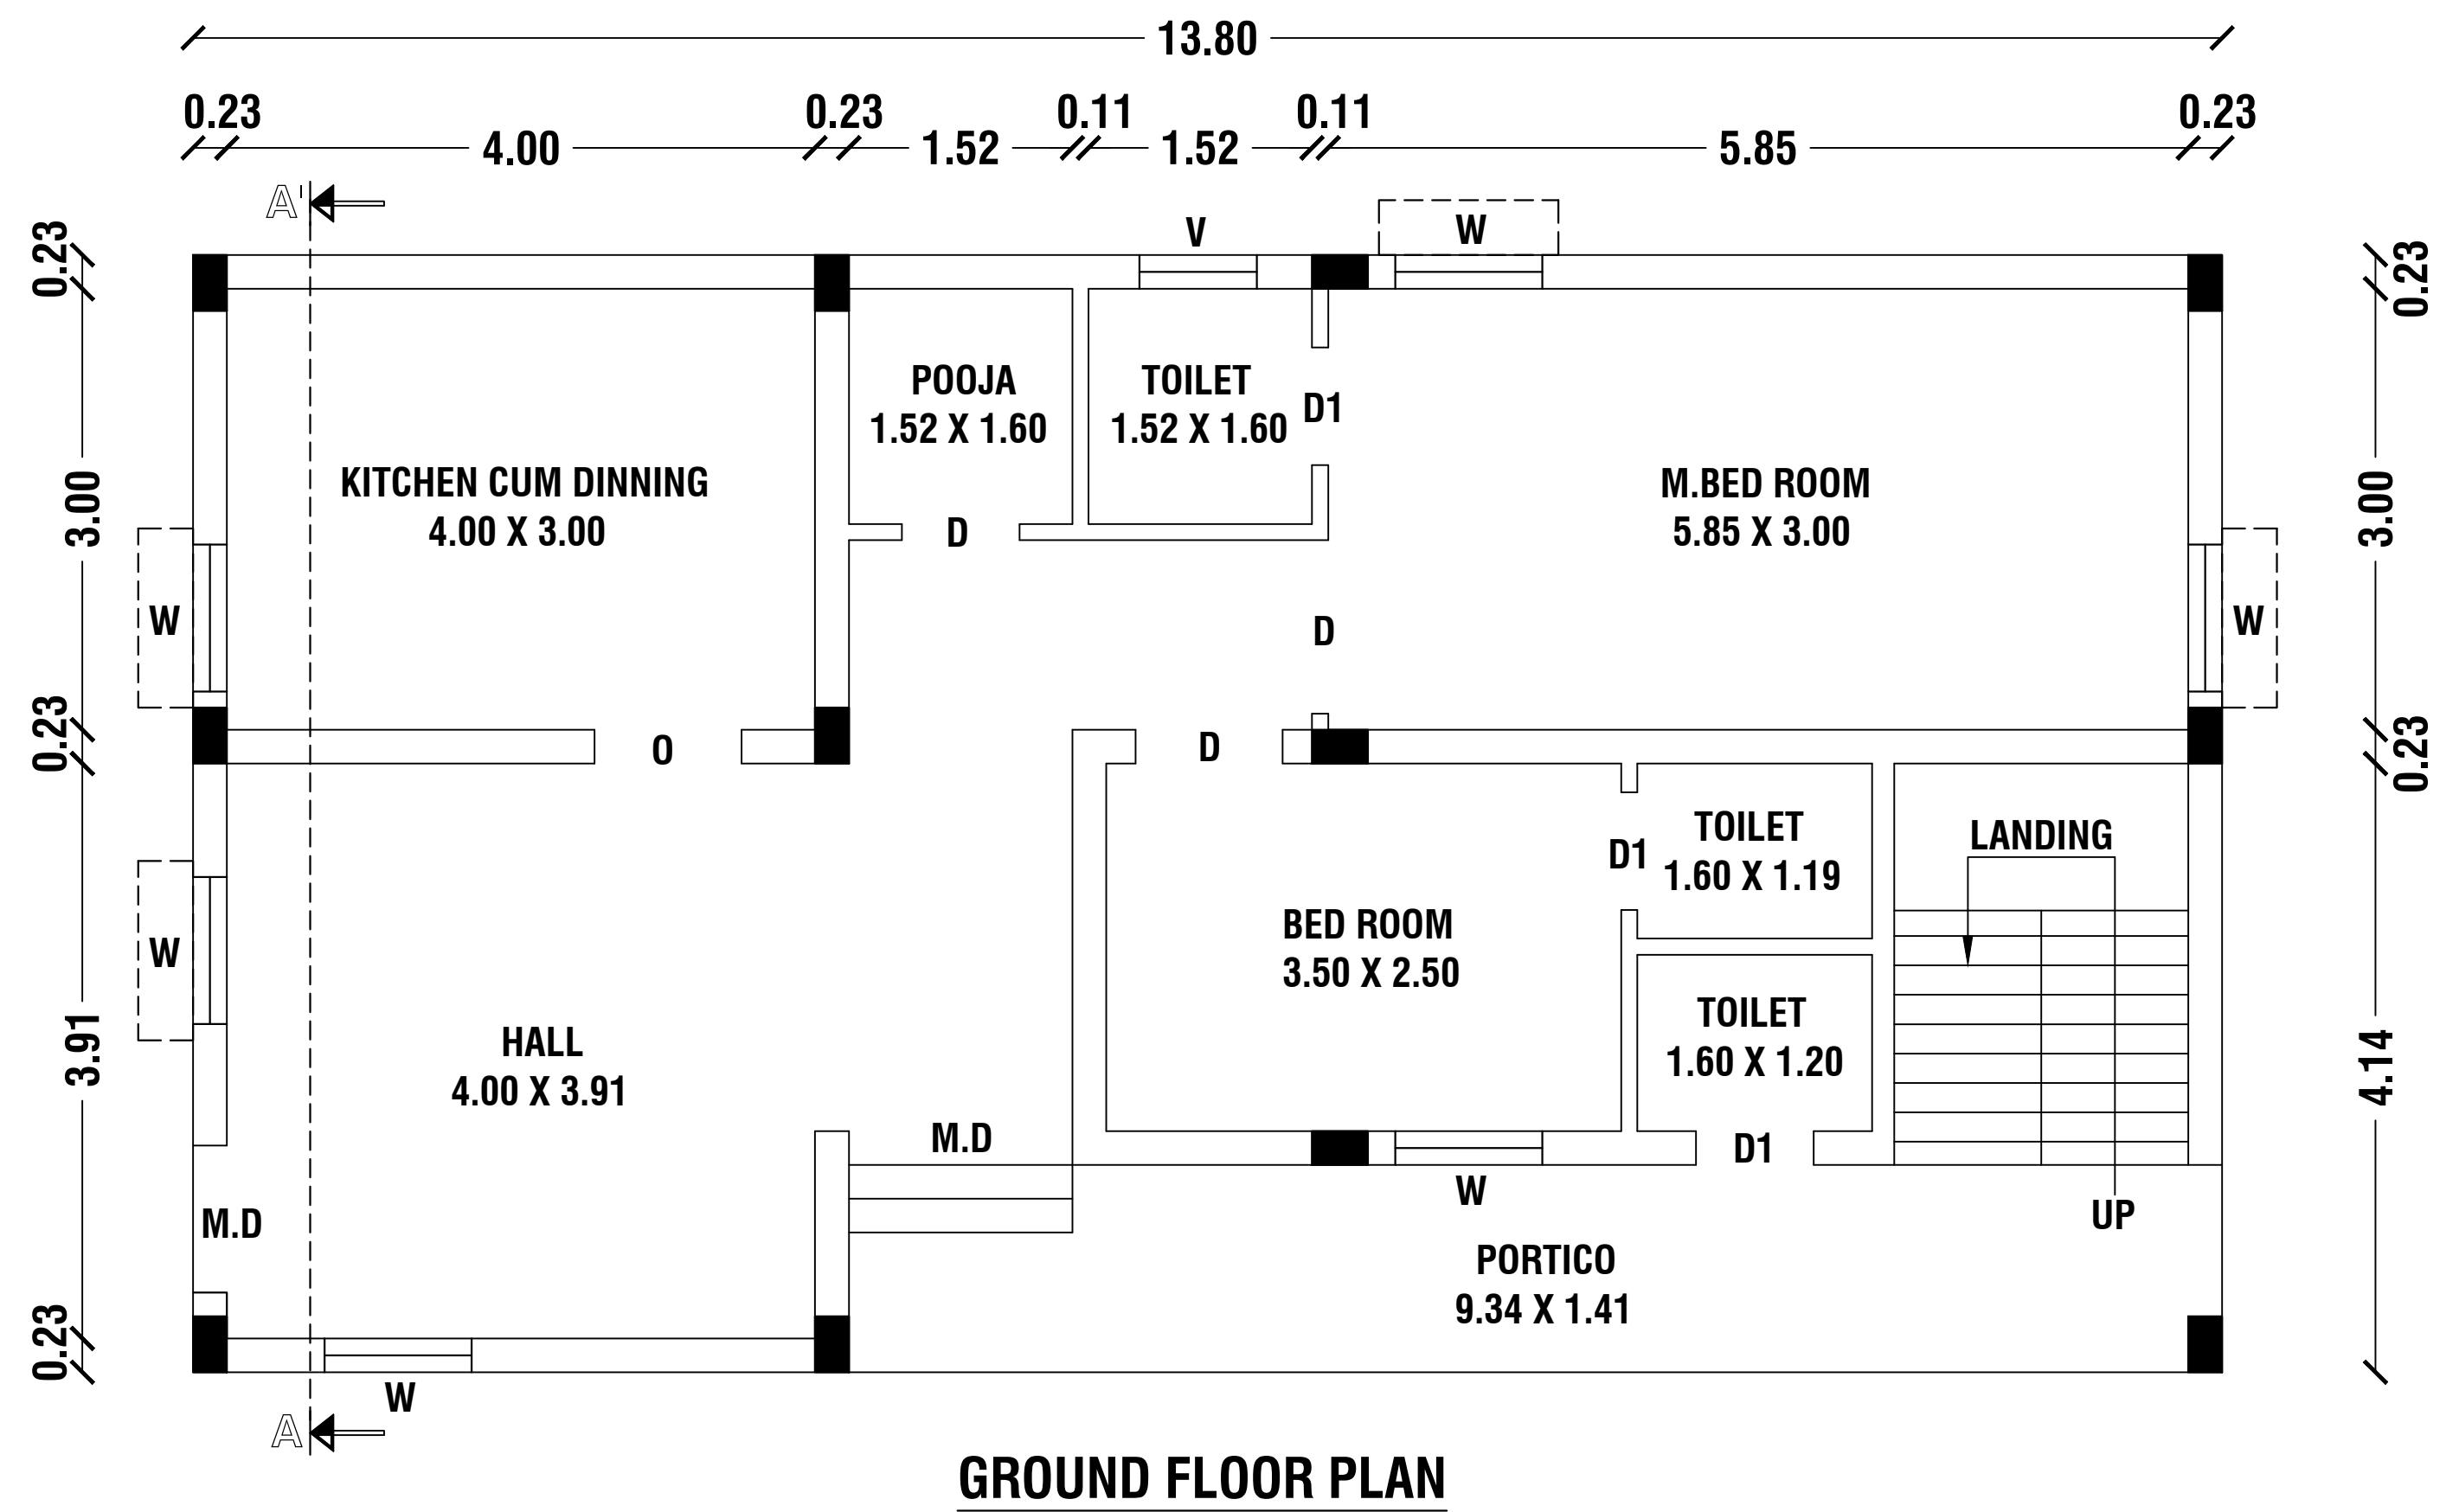
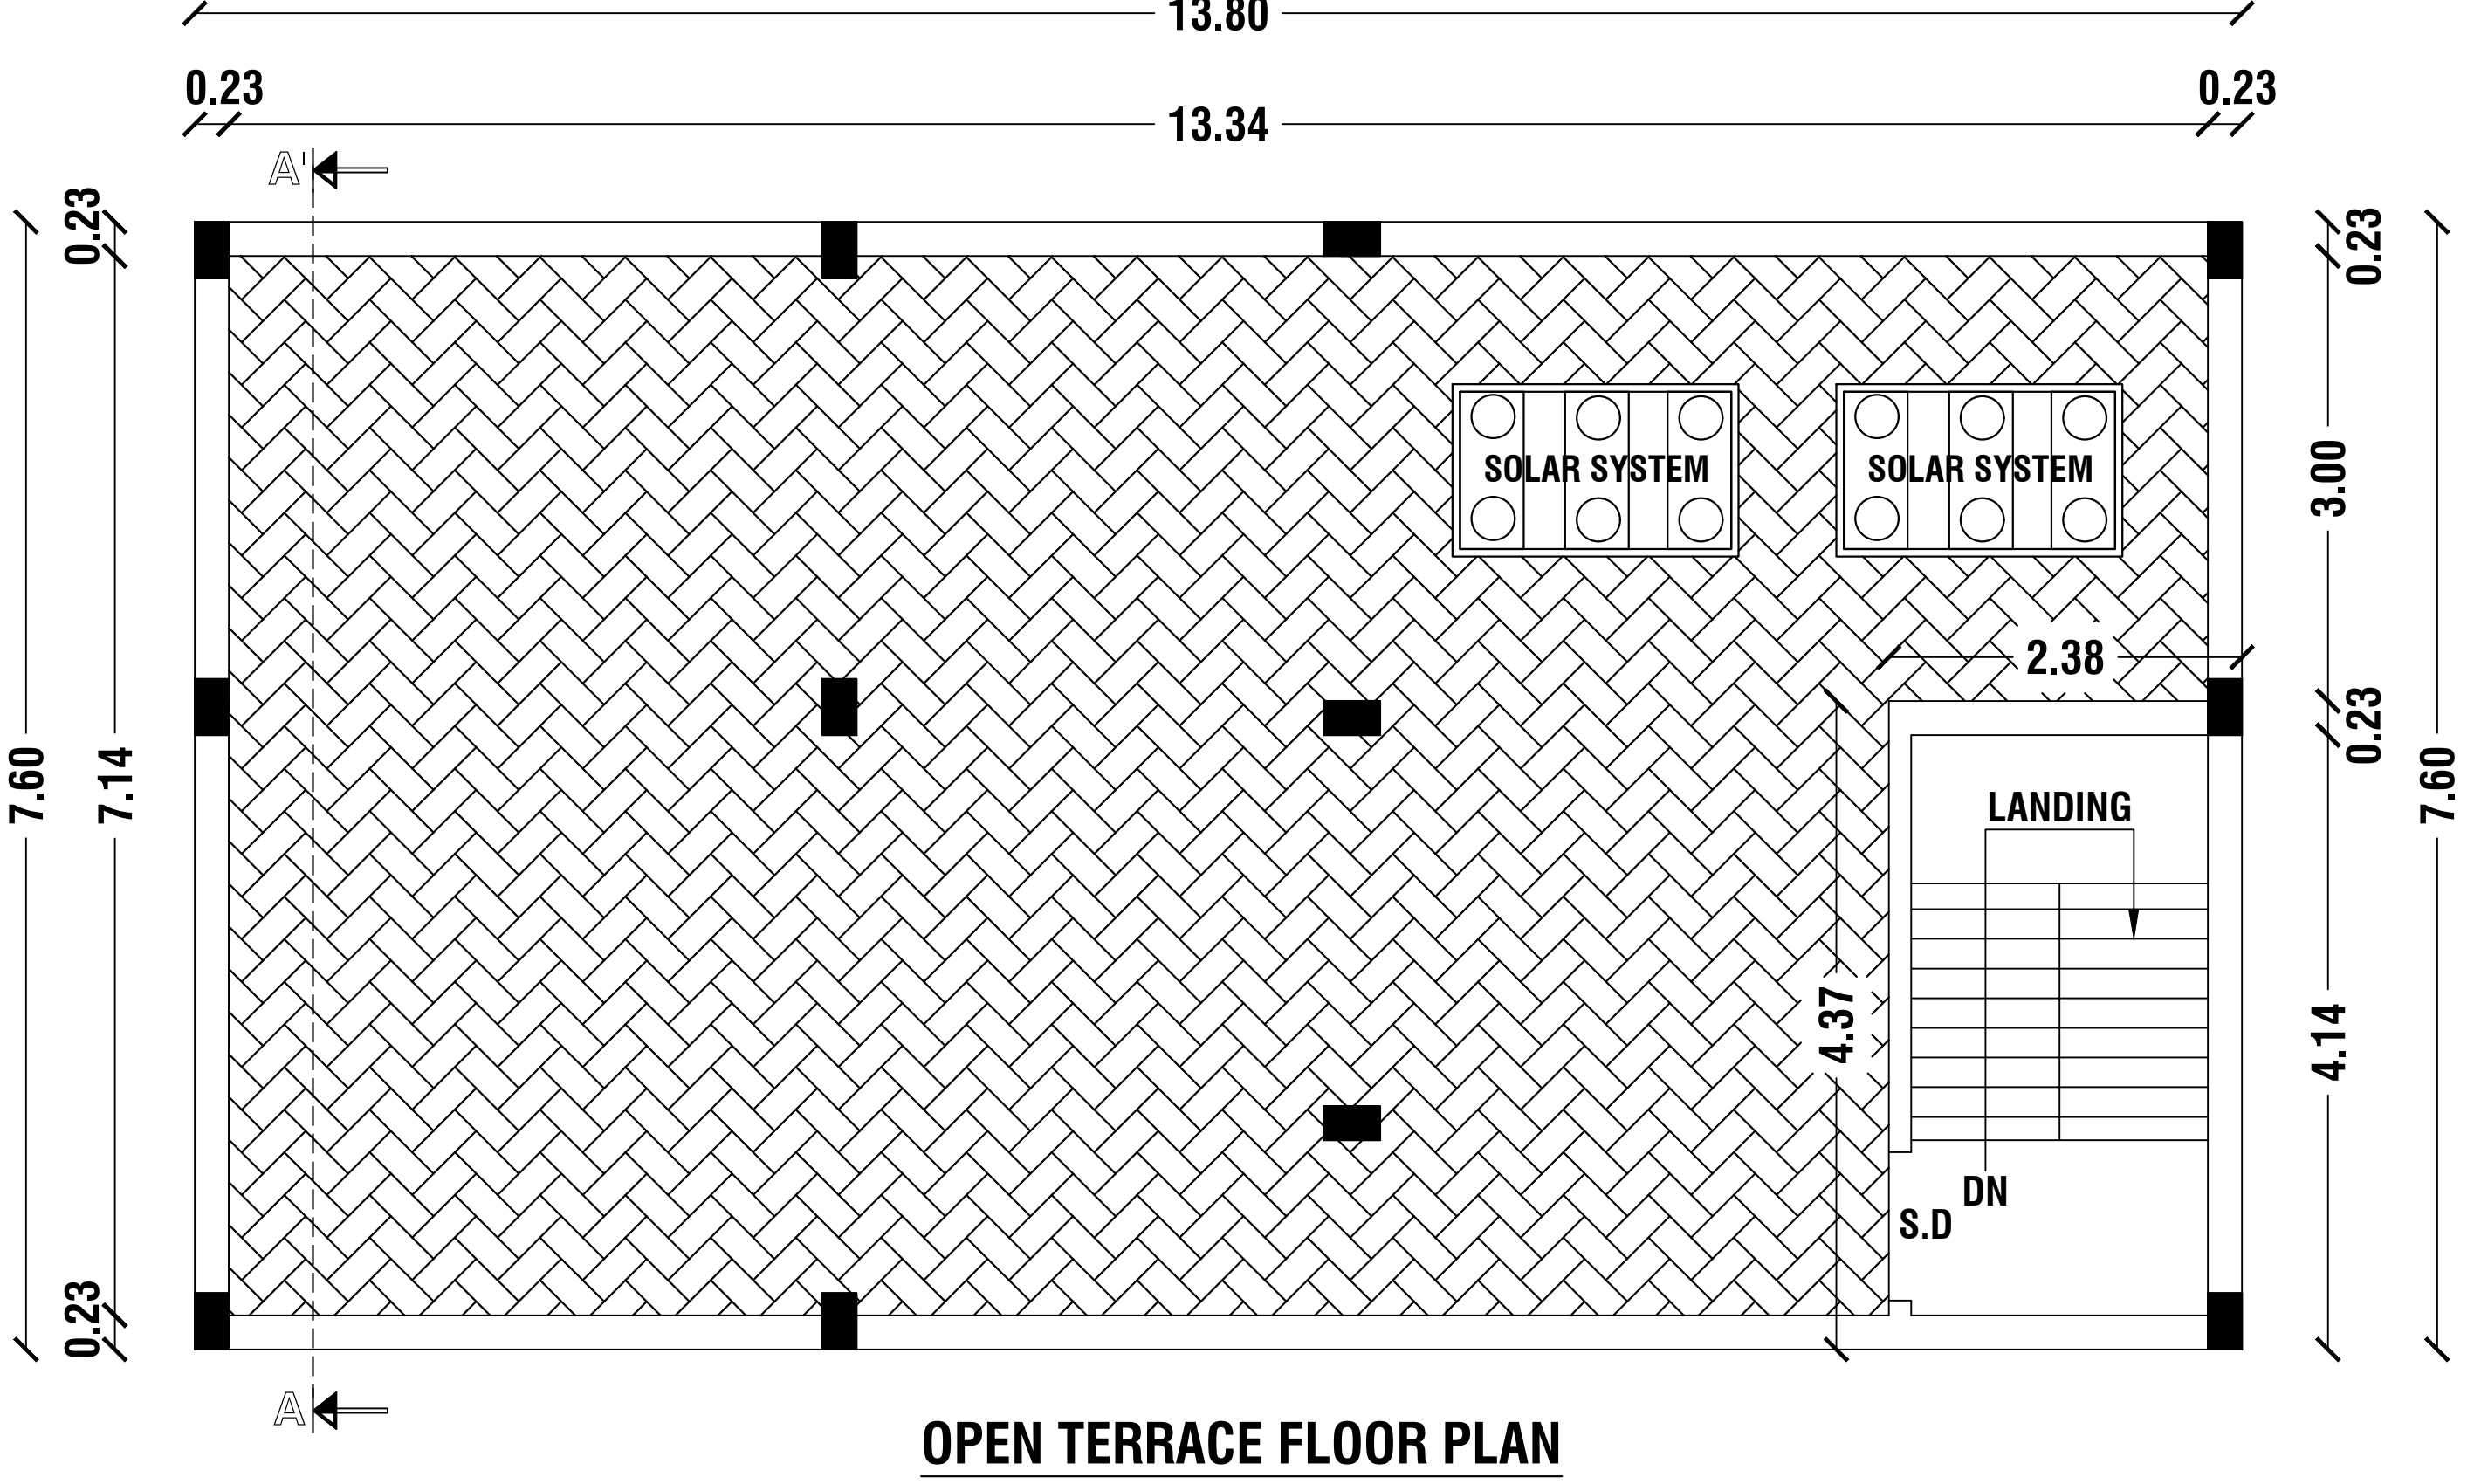


PLAN SHOWING THE PROPOSED CONSTRUCTION OF R.C.C ROOF RESIDENTIAL BUILDING FOR OLD S.F.No:185/1A7,
NEW S.F.No:185/7B, OLD WARD No:5, NEW WARD No:7, AT SAMATTIYUR STREET, NANGAVALLI VILLAGE,
NANGAVALLI TOWN PANCHAYAT, METTUR TALUK AND SALEM DISTRICT. SCALE 1:100
APPLICANT: Mr.G.VEERASAMY S/o. GOVINDHARAJ.

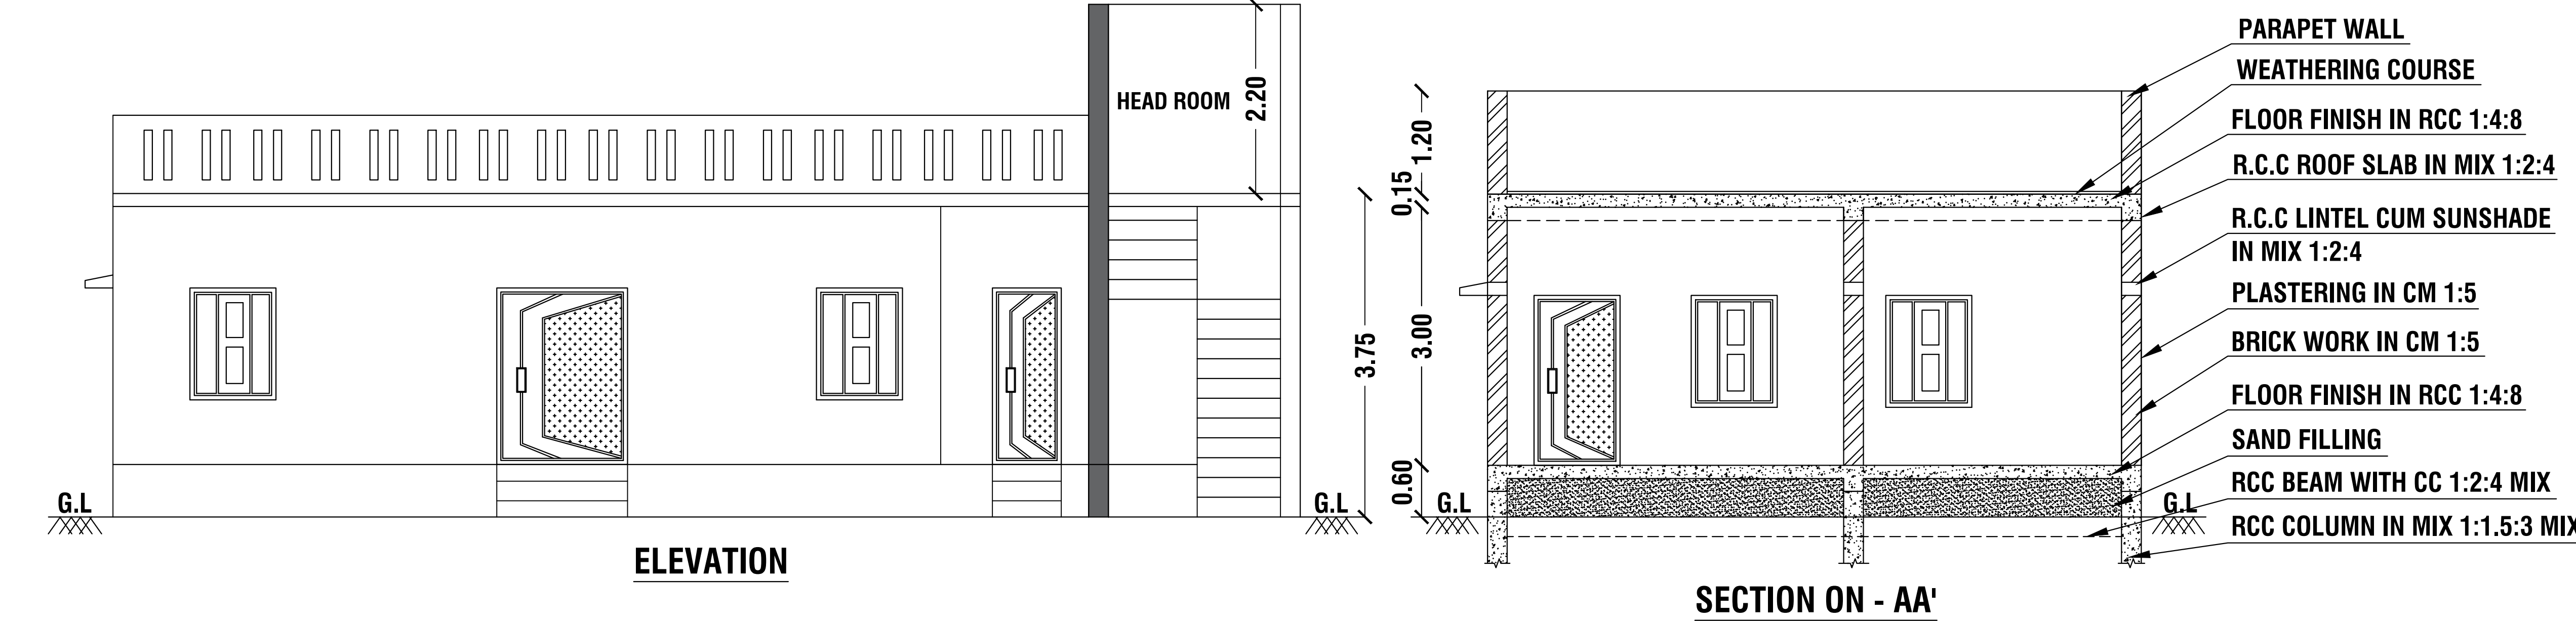

NOTES				
ALL THE DOORS AND WINDOWS ARE OUTSIDE OPENING.				
WASTE WATER WILL BE USED FOR GARDEN PURPOSE				
ALL DIMENSIONS ARE IN FEET AND METRES				
SCHEDULE OF JOINERIES		WIDTH	HEIGHT	AREA IN Sq.Mt
M.D	MAIN DOOR	1.00	2.13	2.13
D	DOOR	0.91	2.10	1.91
D1	DOOR	0.76	2.10	1.60
S.D	STEEL DOOR	0.91	2.10	1.91
W	WINDOW	0.90	1.22	1.10
O	OPEN	0.91	2.10	1.91
V	VENTILATOR	0.80	0.60	0.48
AREA DETAILS				
Document Area		189.80 Sq.Mt		2043.00 Sq.Ft
PLR / FMB		195.00 Sq.Mt		
As At Site Area		189.80 Sq.Mt		
PARTICULARS	Total Buildup Area in Sq.Mt	Non FSI Area in Sq.Mt	FSI Area in Sq.Mt	Total Buildup Area in Sq.Ft
PRO.GROUND FLOOR	104.88	-	104.88	1128.93
PRO.HEAD ROOM	10.40	10.40	-	111.95
TOTAL AREA	115.28	10.40	104.88	1240.88
FSI DETAILS:-				
Total All Floor Area		104.88	FSI = 0.553	
Total Land Area		189.80		
Parking Details				
Particulars		Provided in Nos.		
Car Parking		1		
Two Wheeler Parking		2		
OFFICE USE				
TECHNICAL APPROVAL				
Online Application No:SWP/BPA/0156327/2024				
Technical approval issued.				
This Document is Digitally Data Singed by				
"EXECUTIVE OFFICER OF NANGAVALLI VILLAGE,				
NANGAVALLI TOWN PANCHAYAT,				
METTUR TALUK & SALEM DISTRICT".				
So any Seal or Sign is Necessary.				
APPLICANT				
Mr.G.VEERASAMY S/o. GOVINDHARAJ.				
REGISTERED ENGINEER				
Er.P.GOPID.ARCH., LICENSED BUILDING SURVEYOR & CONSULTING ARCHITECTURE, VASUTU PLANING AND CONSTRUCTION HASHNI BUILDERS, #6/75, VEERAKKAL (P.O),METTUR (T.K) SALEM (D.T) -636454, CELL:9025053864 E.Mail : palanisamysapari@gmail.com				