



PLAN SHOWING THE PROPOSED CONSTRUCTION OF GALVALUME SHEET ROOF GODOWN BUILDING IN S.F.NO:109/2A1B

AT MALLUR VILLAGE, MALLUR TOWN PANCHAYAT, SALEM TALUK , SALEM DISTRICT, SCALE - 1:100


Applicant Name : Mrs. S.Yamini D/o Soundararajan.

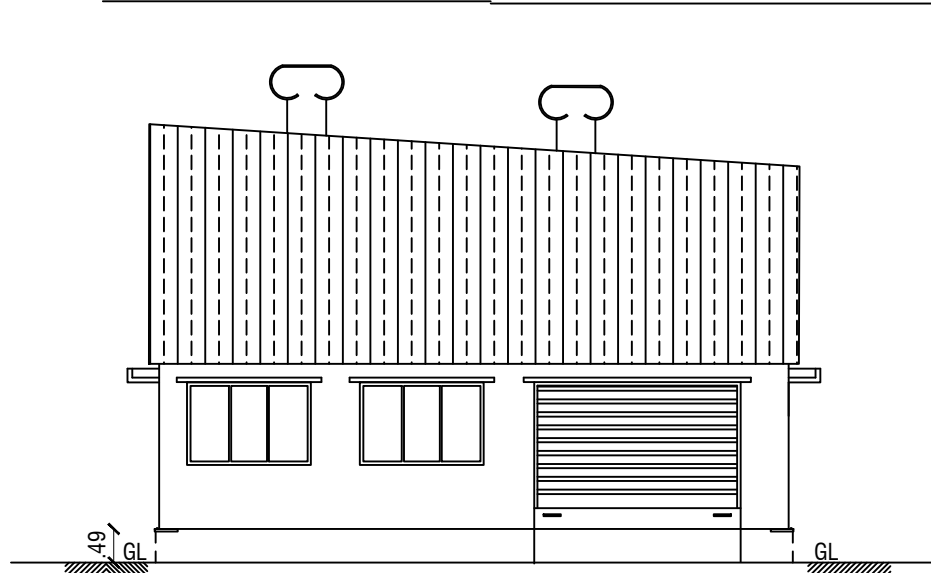


ELEVATION

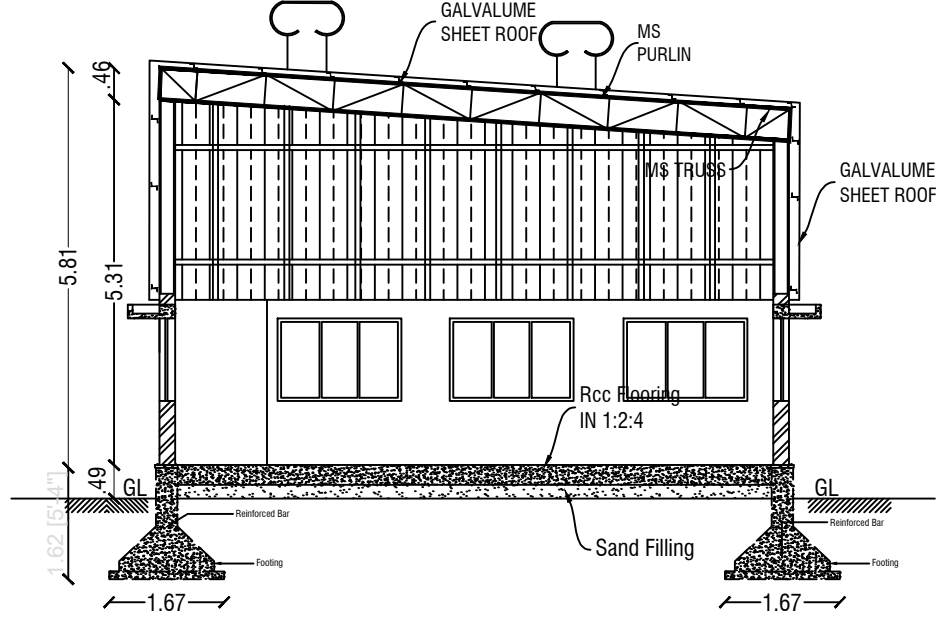

SECTION -BB

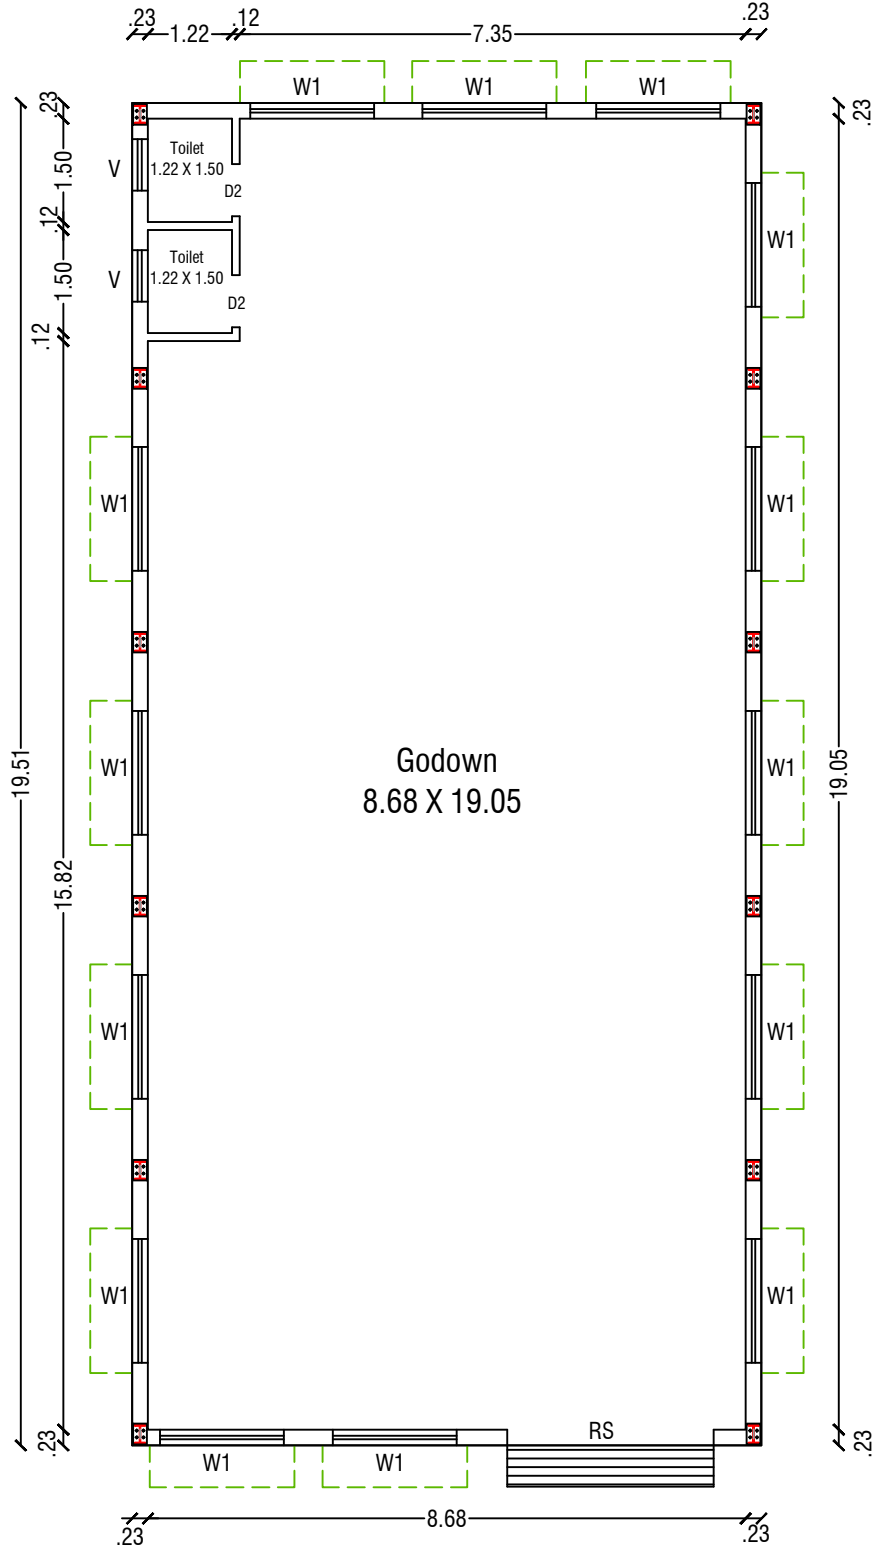


GODOWN PLAN

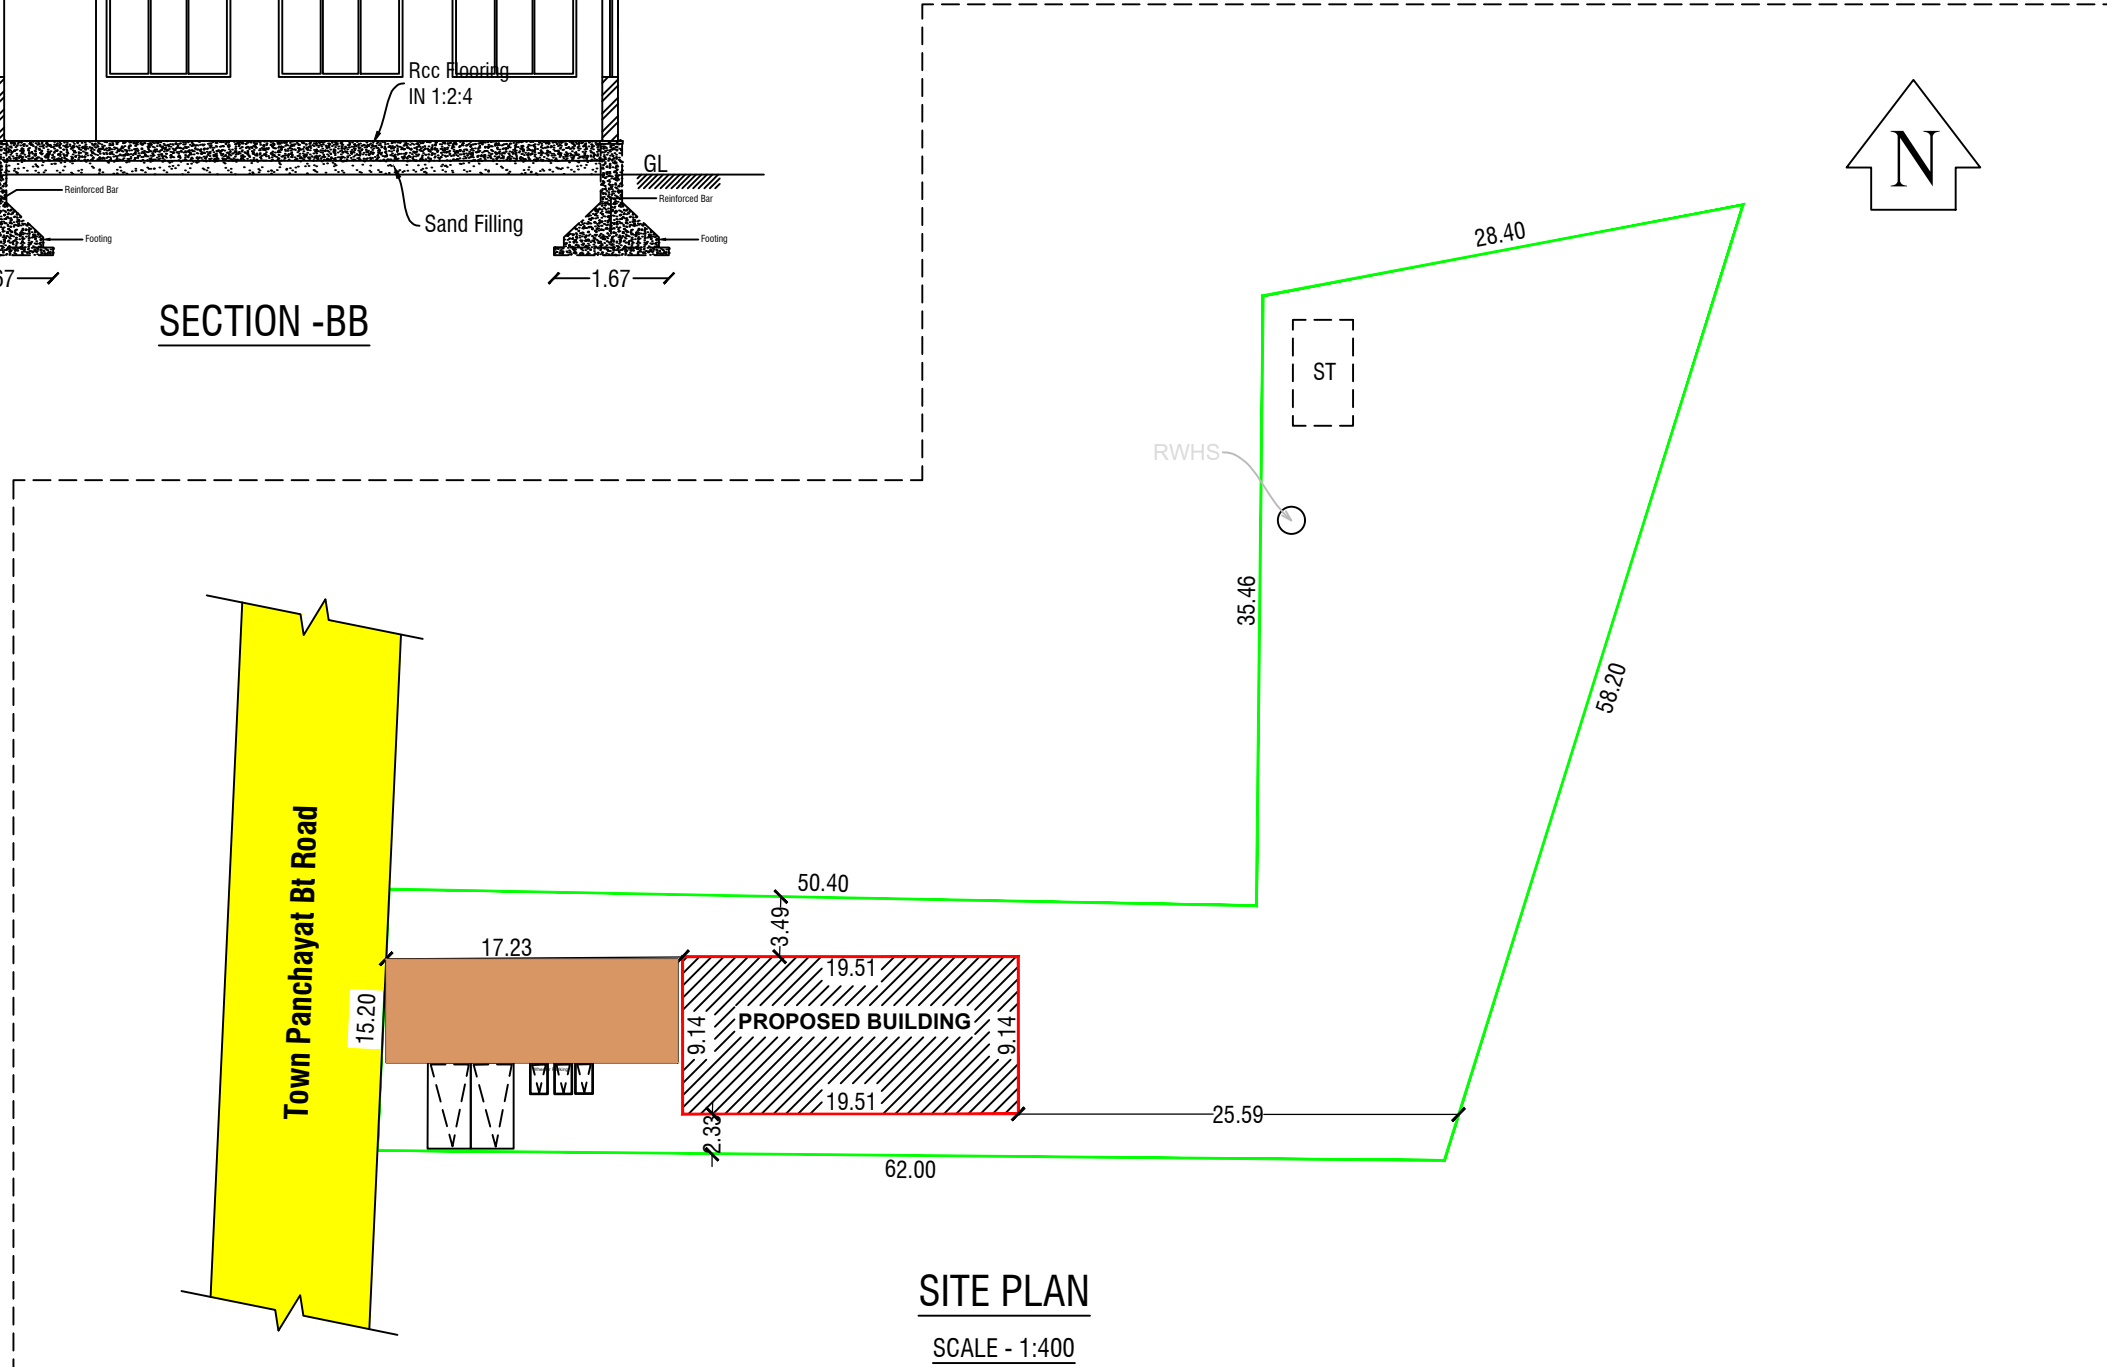

SITE PLAN


SCALE - 1:400

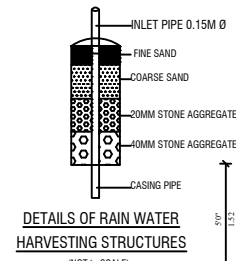


DETAILS OF RAIN WATER HARVESTING STRUCTURES (NOT TO SCALE)




PLAN

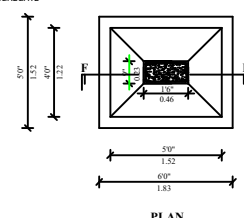


PLAN

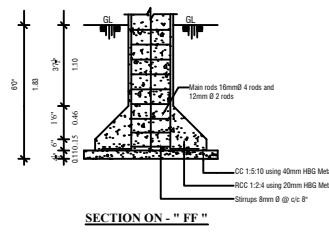


SECTION ON - 'A' - 'B'

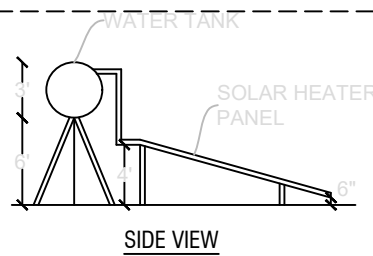


SIDE VIEW

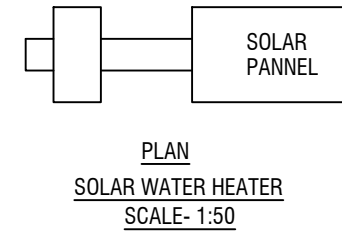

PLAN
SOLAR WATER HEATER
SCALE- 1:50

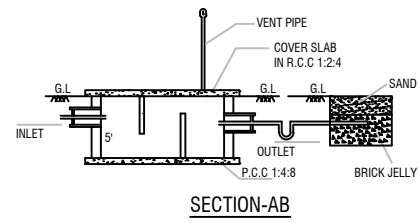

SECTION-AB

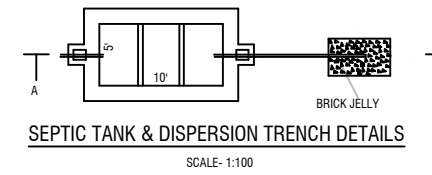

SEPTIC TANK & DISPERSION TRENCH DETAILS
SCALE- 1:100

COLOR INDEX		SCHEDULE OF JOINERIES		
Site Boundry		RS	Rolling Shutter	3.00 X 2.13
Proposed Building		D2	Door	0.75 X 2.13
Existing Road		V1	Ventilation	0.91 X 1.20
Driveway		V1	Ventilation	0.91 X 1.20

Area Details		
Particulars	Sq.m.	Sq.ft.
Total Area of the Site	1848.00	19891.87
Plinth Area of the Pro. Bldg. Ground Floor	178.37	1919.96
Open Space	1669.63	17971.90
Total Construction Area	178.37	1919.97
Car Parking - 2.50M X 5.00M = 2 Nos		
Two Wheeler Parking - 1.80M X 1.00M = 3 Nos		

Applicant

S. Yamini
Yamini D/o Soundararajan

Engineer

V. Thirugan
Er. V. THANIGAISELVAN, B.E., M.E(Str)
Consulting Civil Engineer
Licensed Building Surveyor
4/108-2, Amman Nagar,
Mallur, SALEM-636 203.
Phone No:70109 48439