

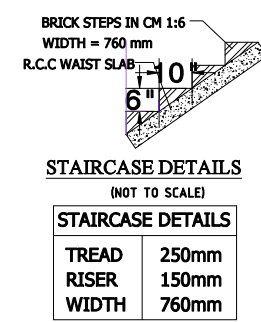
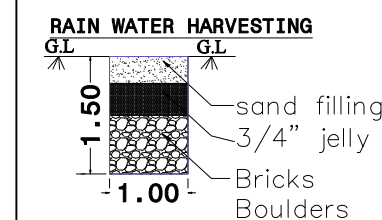


NAME OF THE APPLICANT :- THIRU.K.ARTHANARI S/O KALIYANNAGOUNDER

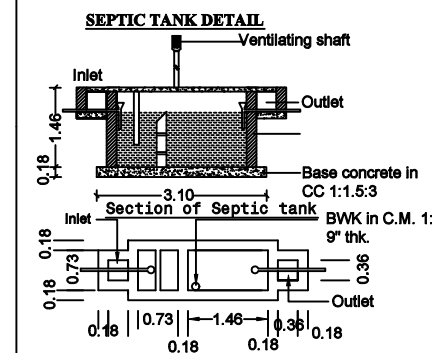


The site plan for DHANAPAL LAND shows a rectangular plot with a width of 9.14m and a depth of 15.54m. The plot is bounded by PLOT No-23 to the west and PLOT No-25 to the east. The proposed building layout includes a central 'PROPOSED BUILDING' area, a '1.0m Rear Open' space at the top, a '1.00m Side-2 Open' space on the right, and a '1.50m Front Open' space at the bottom. The building footprint is 9.14m wide and 13.04m deep. The setbacks are 1.0m on the rear, 1.00m on the side, and 1.50m on the front. A north arrow is located at the top left, and a scale of 1:200 is indicated. The plot is situated on a 23' [7.01m] wide North-South B.T Road.

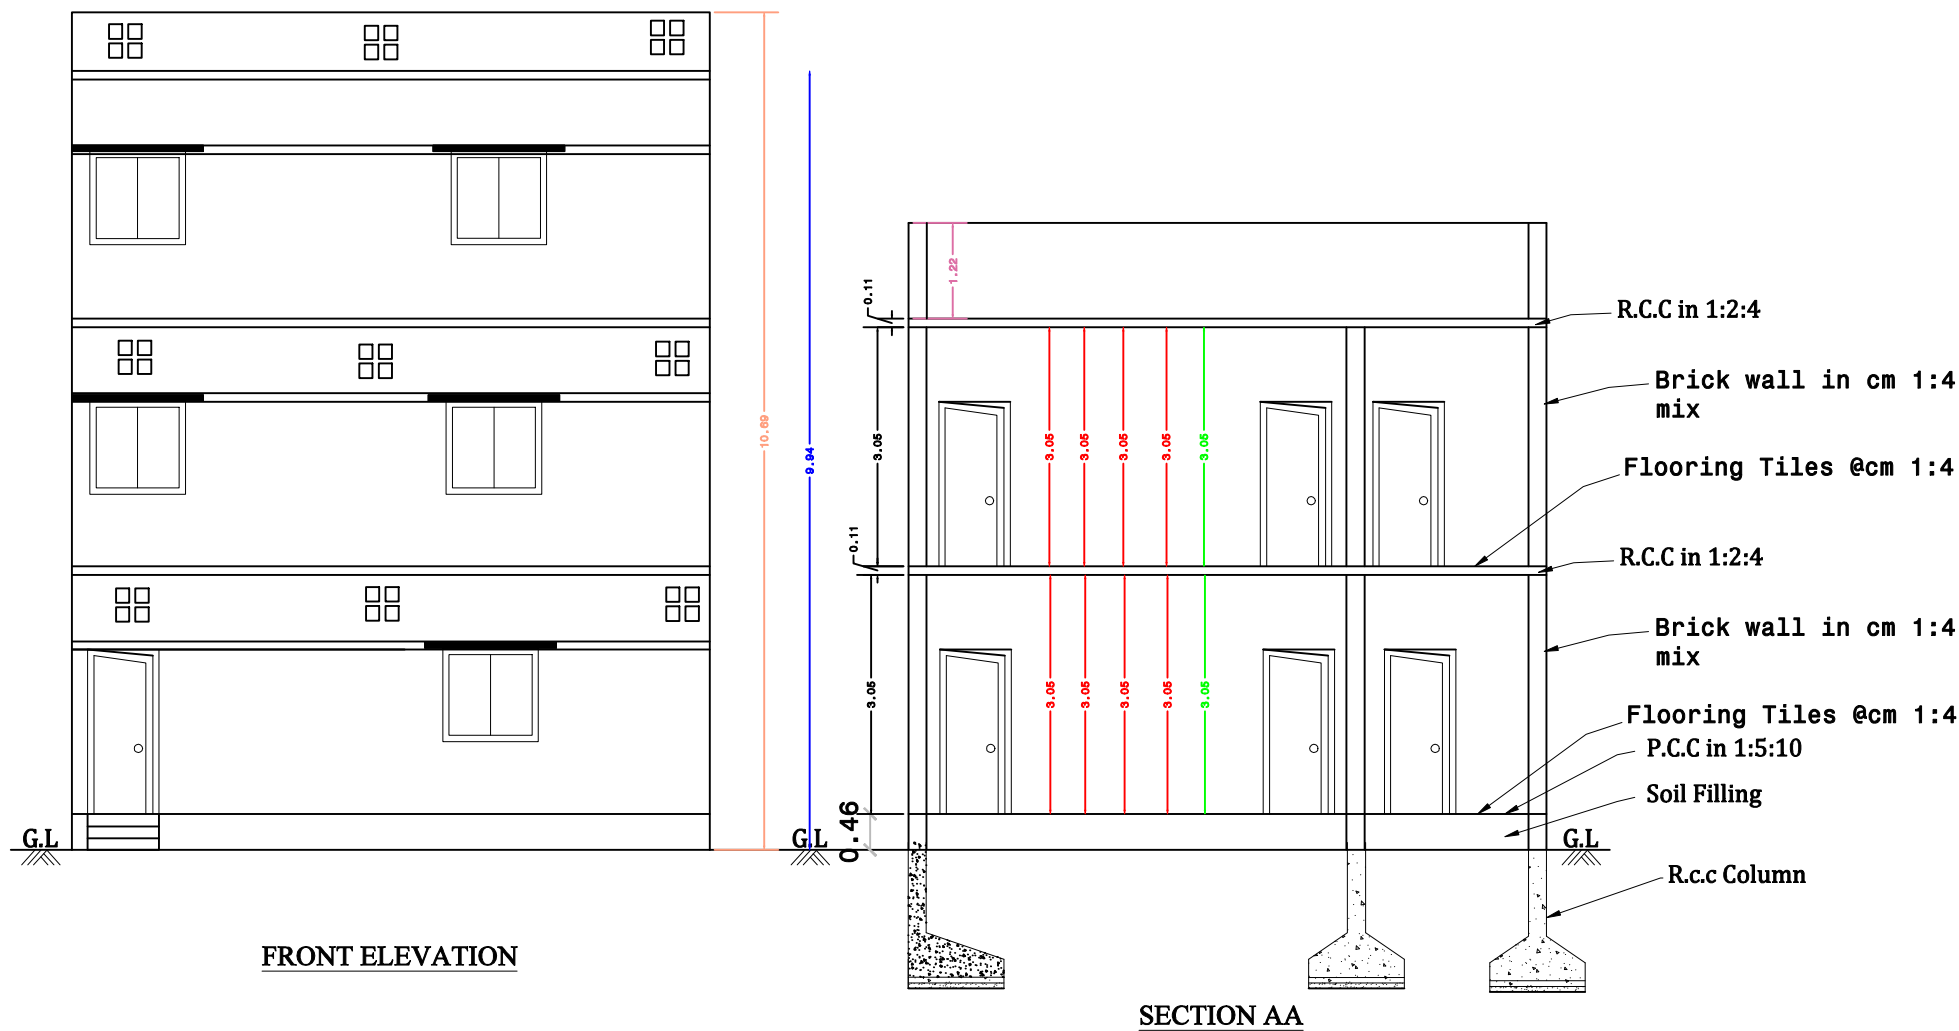

JOINERY DETAILS :-	
DESCRIPTION	SIZE IN M
DOOR - D1	1.00 X 2.13
DOOR - D2	0.91 X 2.13
DOOR - D3	0.76 X 2.13
WINDOW - W1	1.22 x 1.37
WINDOW - W2	1.22 x 0.91
OPEN - O	0.91 x 2.13
VENTILATOR - V	1.22 x 1.00

3
0

N

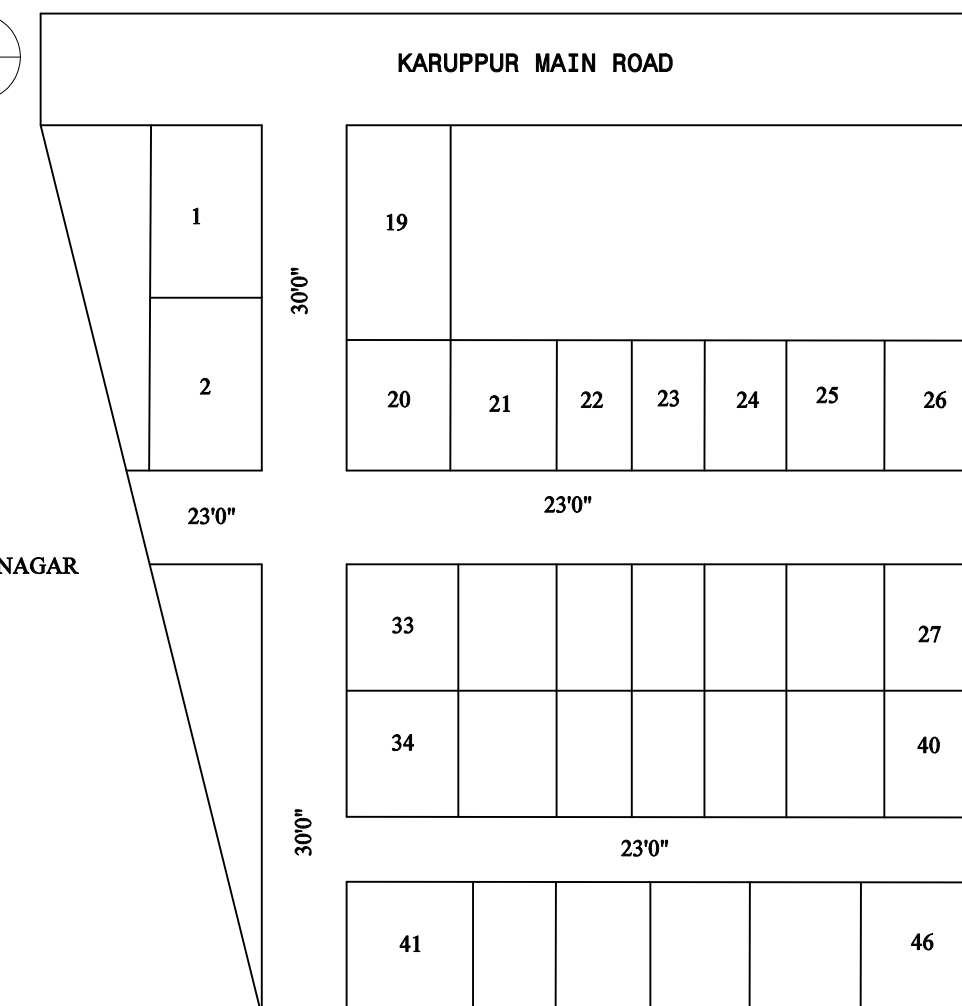

AREA DETAILS :-			
I.	AREA OF THE SITE :-		
	TOTAL LAND AREA(AS PER DOCUMENT)		
		142.04 S.M	1530.0S.FT
II.	RESIDENTIAL BUILDING AREA :-		
1.	GROUND FLOOR AREA	106.15 S.M	1141.35 S.FT
2.	FIRST FLOOR AREA	106.15 S.M	1141.35 S.FT
3.	SECOND FLOOR AREA	28.57 S.M	307.30 S.FT
4.	TOTAL FLOOR AREA	240.87 S.M	2590.0 S.FT
5.	VACANT LAND AREA	35.89 S.M	388.65 S.FT

APPLICANT :

ENGINEER :

Er.P.SATHEESWARAN D.C.E.,
CONSULTING CIVIL ENGINEER
LICENSED BUILDING SURVEYOR
3, ANJANEYAR KOVIL STREET,
KARUPPUR, SALEM - 636012 .
Cell : 9443203366, 9994645929

