
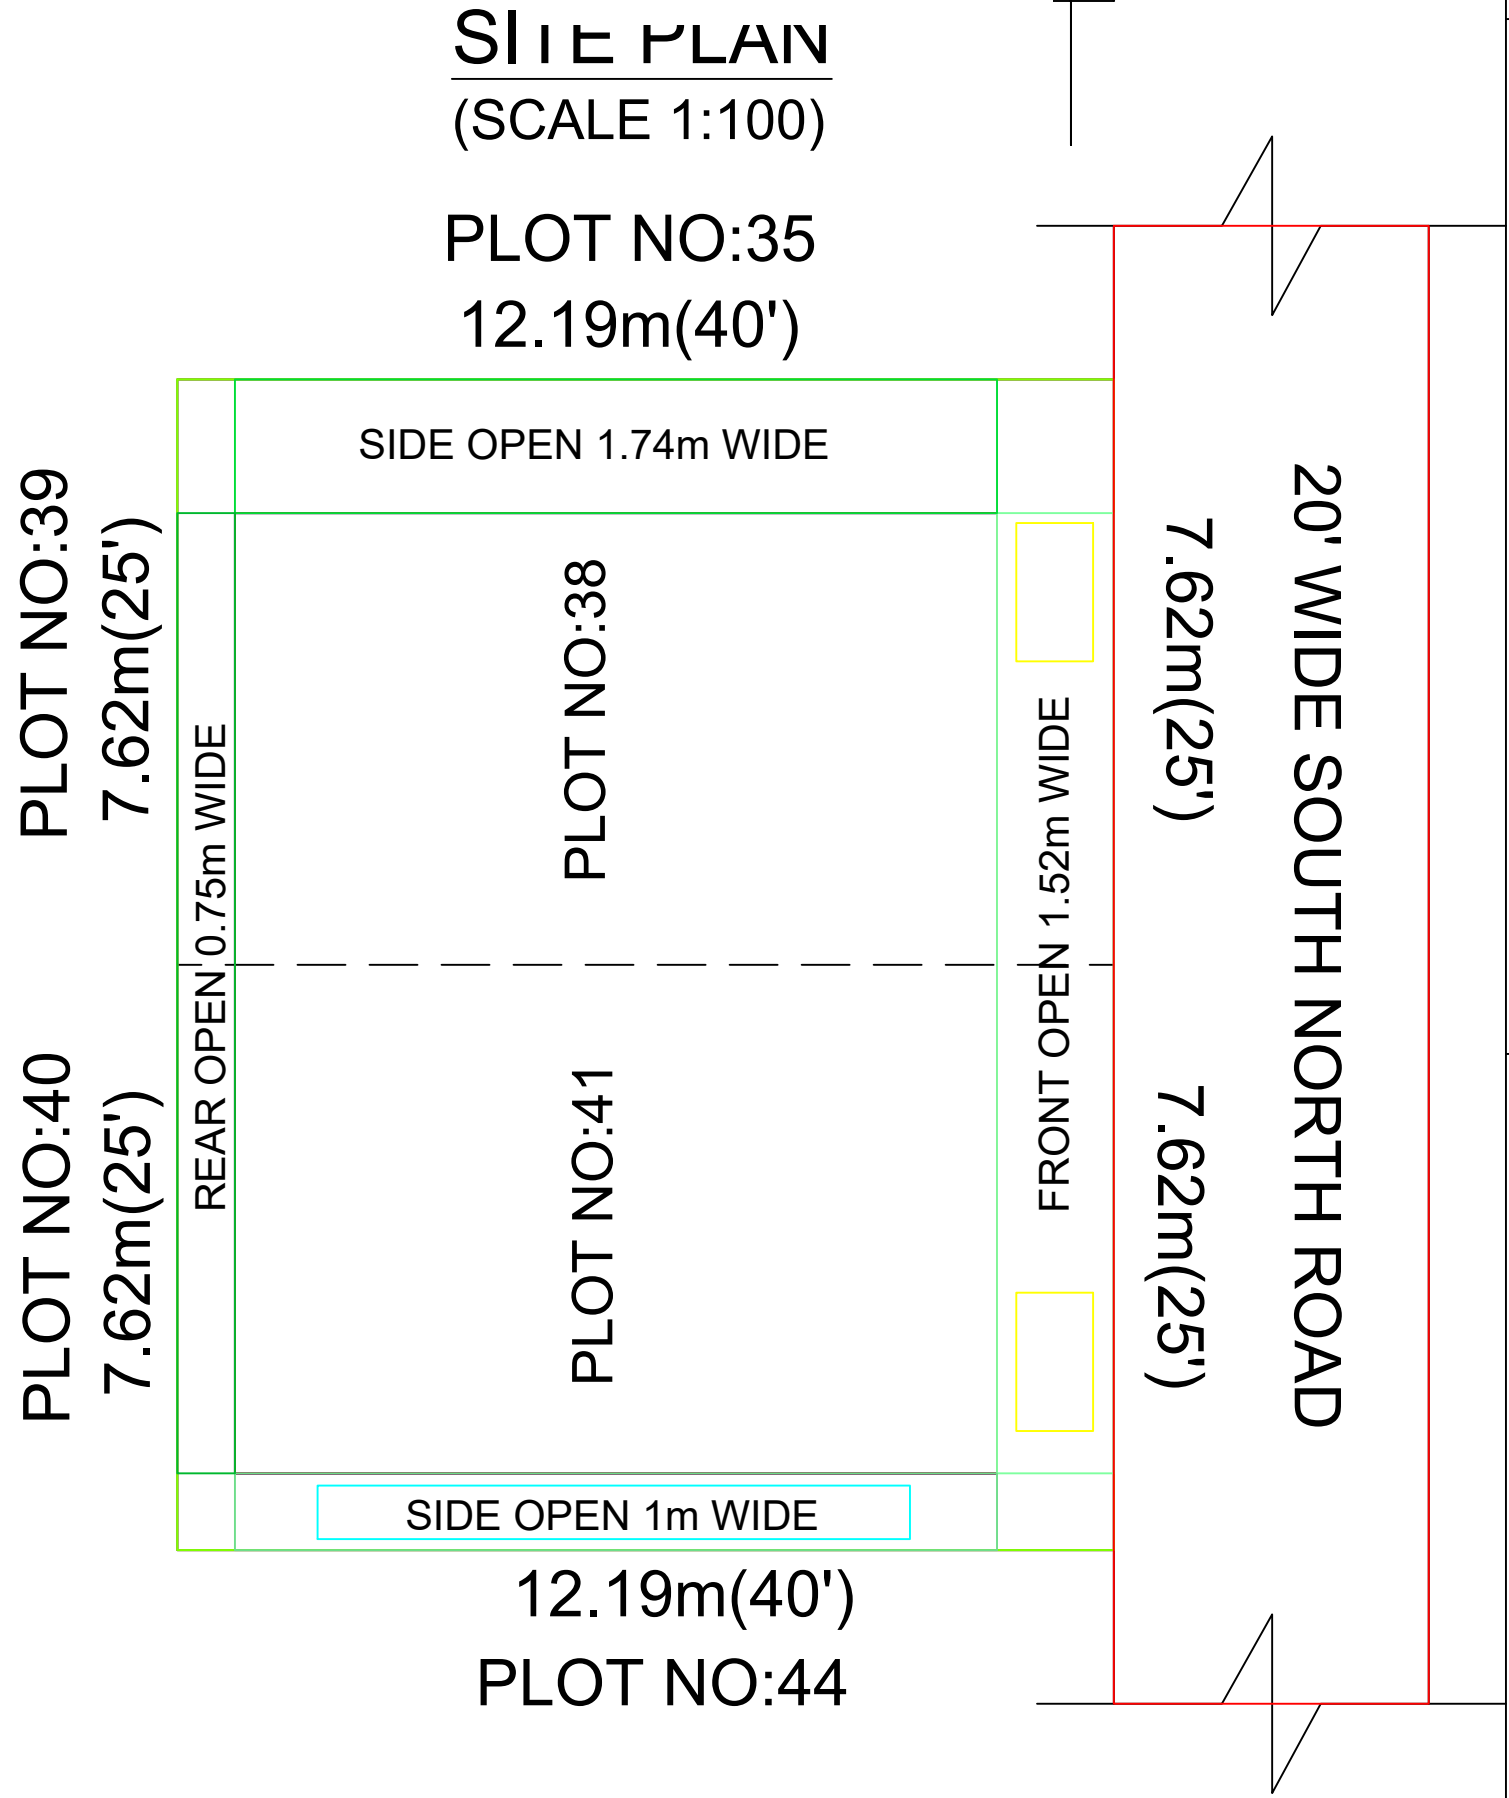
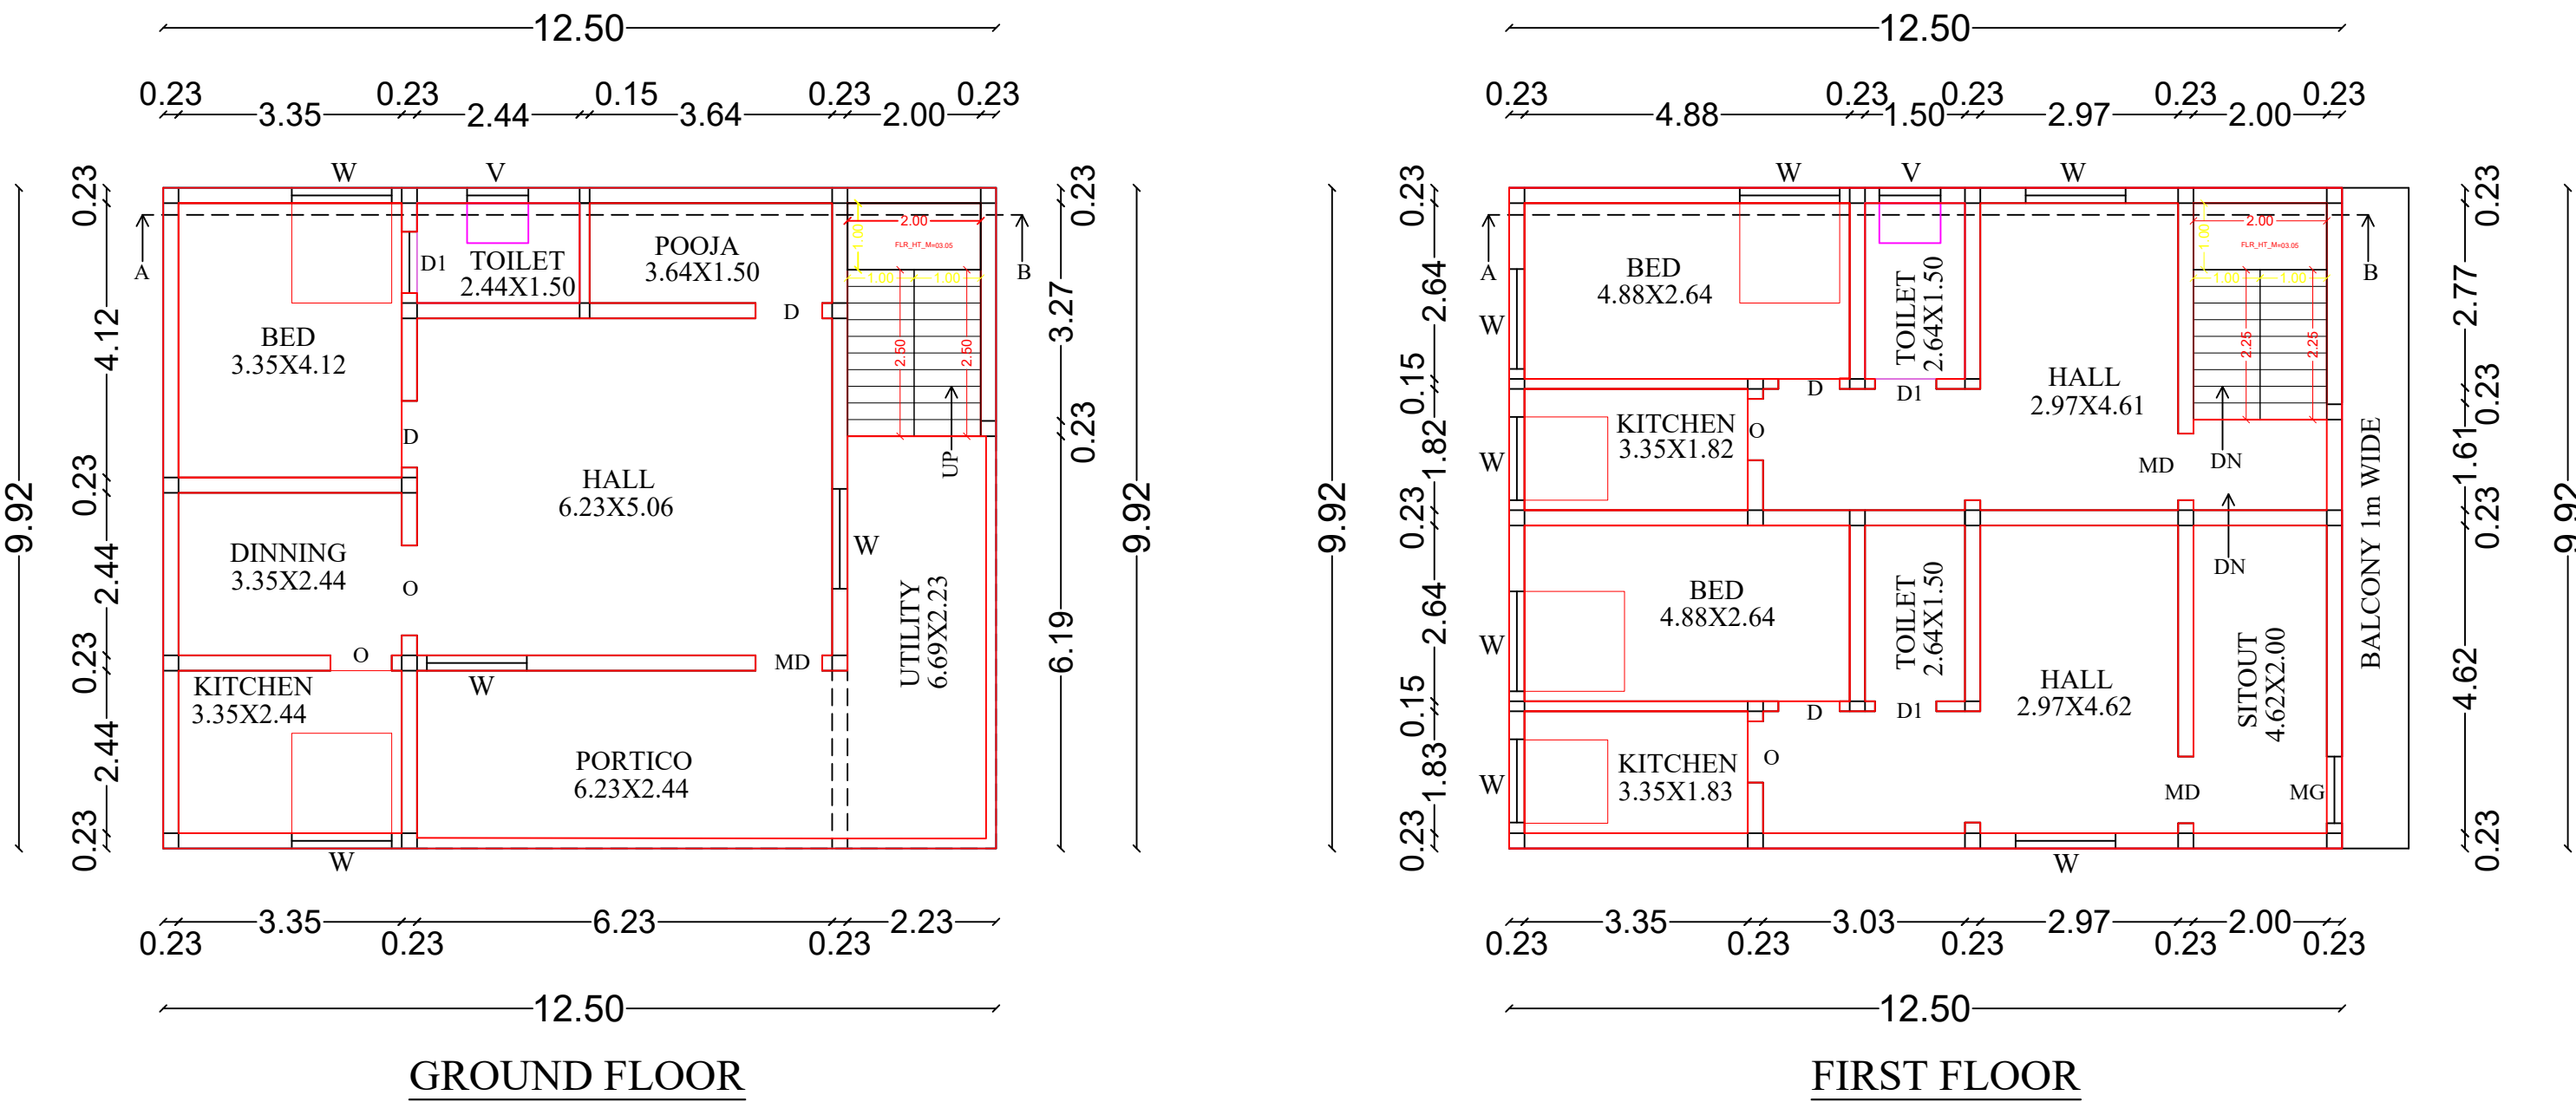


PLAN SHOWING THE PROPOSED ADDITIONAL CONSTRUCTION OF RCC ROOF RESIDENTIAL BUILDING IN FIRST FLOOR AND EXISTING GROUND FLOOR BUILDING BEARING DOOR NO:188/9 AT S.F.NO:161/1C3, NEW SUB DIVISION S.F.NO:161/1C3B, PATTA NO.1825, PLOT NOS:38 & 41, SOUTH AARIYUR STREET, THANGAM NAGAR, WARD NO:14, PETHANAICKENPALAYAM TOWN PANCHAYAT & TALUK, SALEM DISTRICT.

NAME OF APPLICANT :Mrs.V.SEETHA, S/O M.KUMAR.


SCALE : 1:100

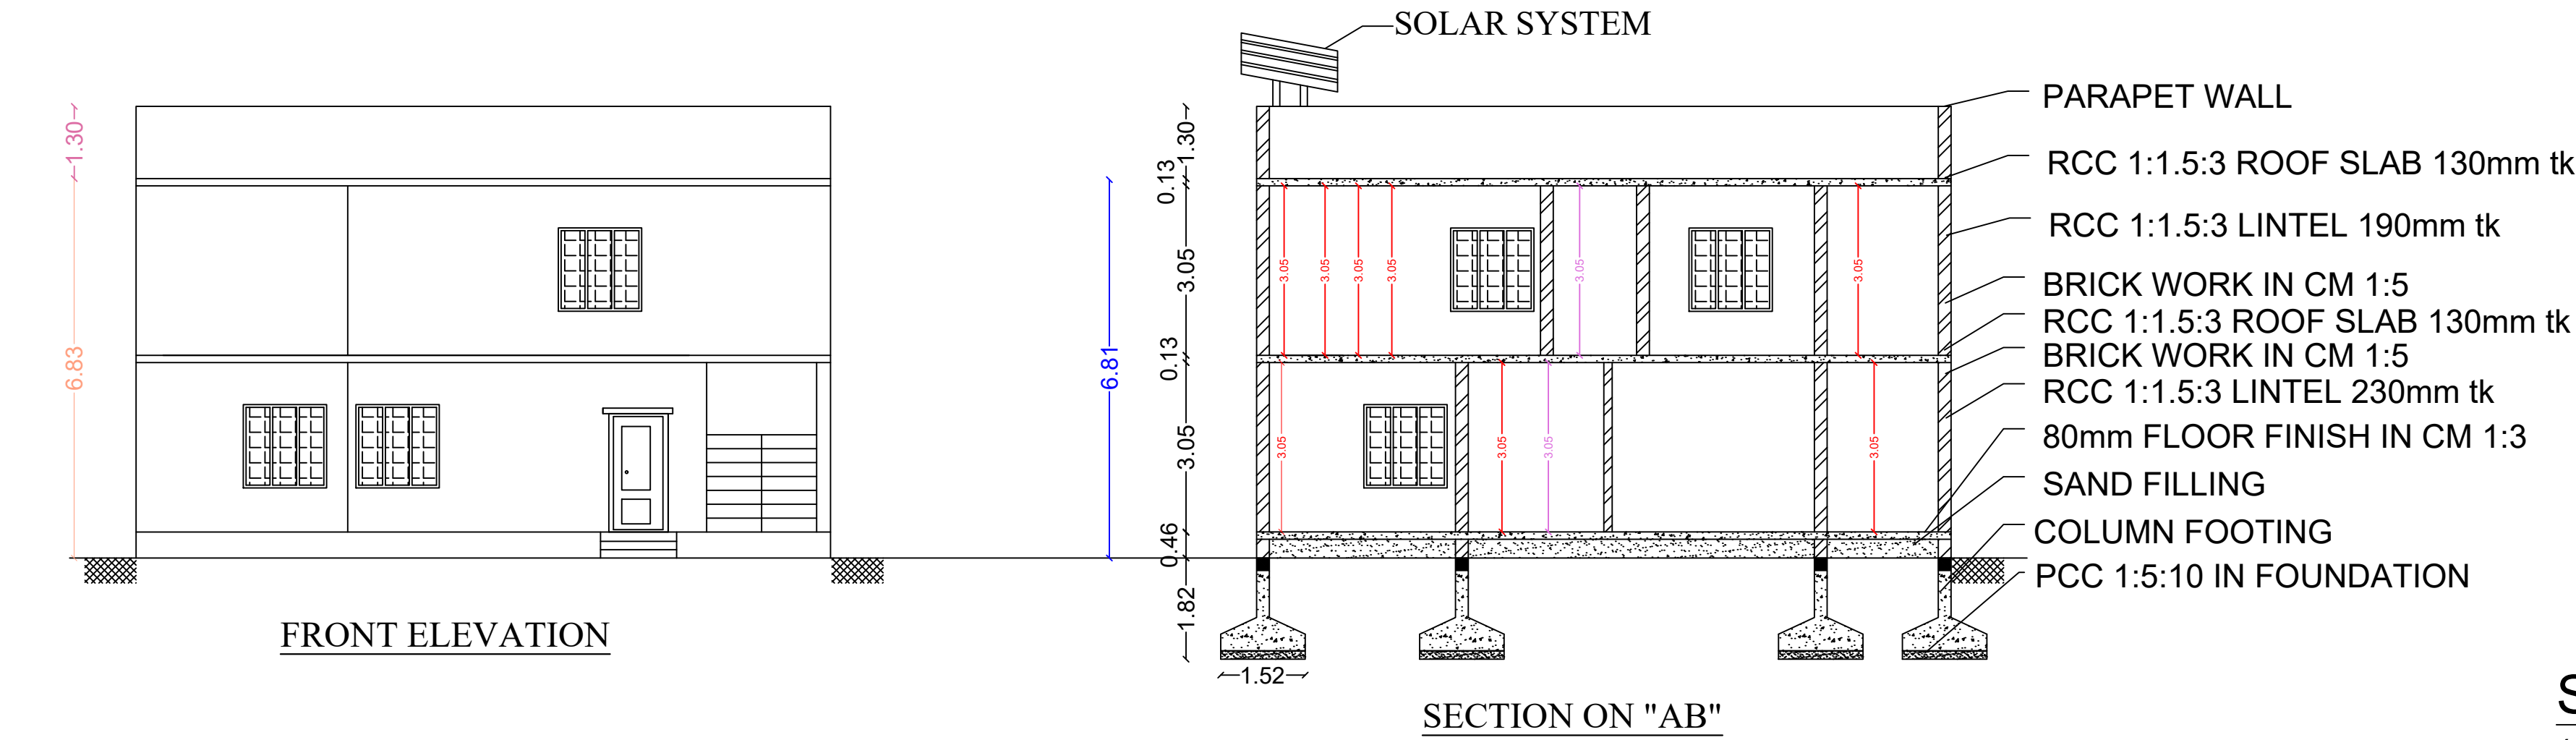

PLAN ELEVATION AND SECTION	SCALE 1:100	ALL DIMENSIONS ARE IN "METRE"
SCHEDULE OF JOINERIES :-		
JOINERYS	Ft	M
D-DOOR	3'6" X 7'0"	1.06 X 2.13
D1 - DOOR	3'0" X 7'0"	0.91 X 2.13
W - WINDOW	3'6" X 4'0"	1.06 X 1.22
W1 - WINDOW	5'0" X 6'0"	1.52 X 1.83
W2 - WINDOW	6'0" X 6'0"	1.83 X 1.83
V - VENTILATOR	3'0" X 2'0"	0.91 X 0.61

AREA PARTICULARS	IN SQM	IN SFT
☐ TOTAL AREA	= 185.80m²	2000.00sft
☐ EXISTING BUILDING		
GROUND FLOOR	= 124.00m²	1334.74sft
☐ PROPOSED BUILDING		
FIRST FLOOR	= 124.00m²	1334.74sft
CARPET AREA (FF)	= 99.58m²	1071.88sft
AREA OF OPEN SPACE (GF)	= 61.80m²	665.26sft

REGISTERED ENGINEER

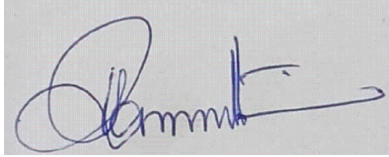

Er.K.RAMAMOORTHY, BE.,
S.K.R.CONSTRUCTION,
Registered Engineer (GRADE-II)
Reg.No:02/LS/2023/A1,
PETHANAICKENPALAYAM TOWN
PANCHAYAT & TALUK,
SALEM DISTRICT.

APPLICANT



Mrs.V.SEETHA.

