

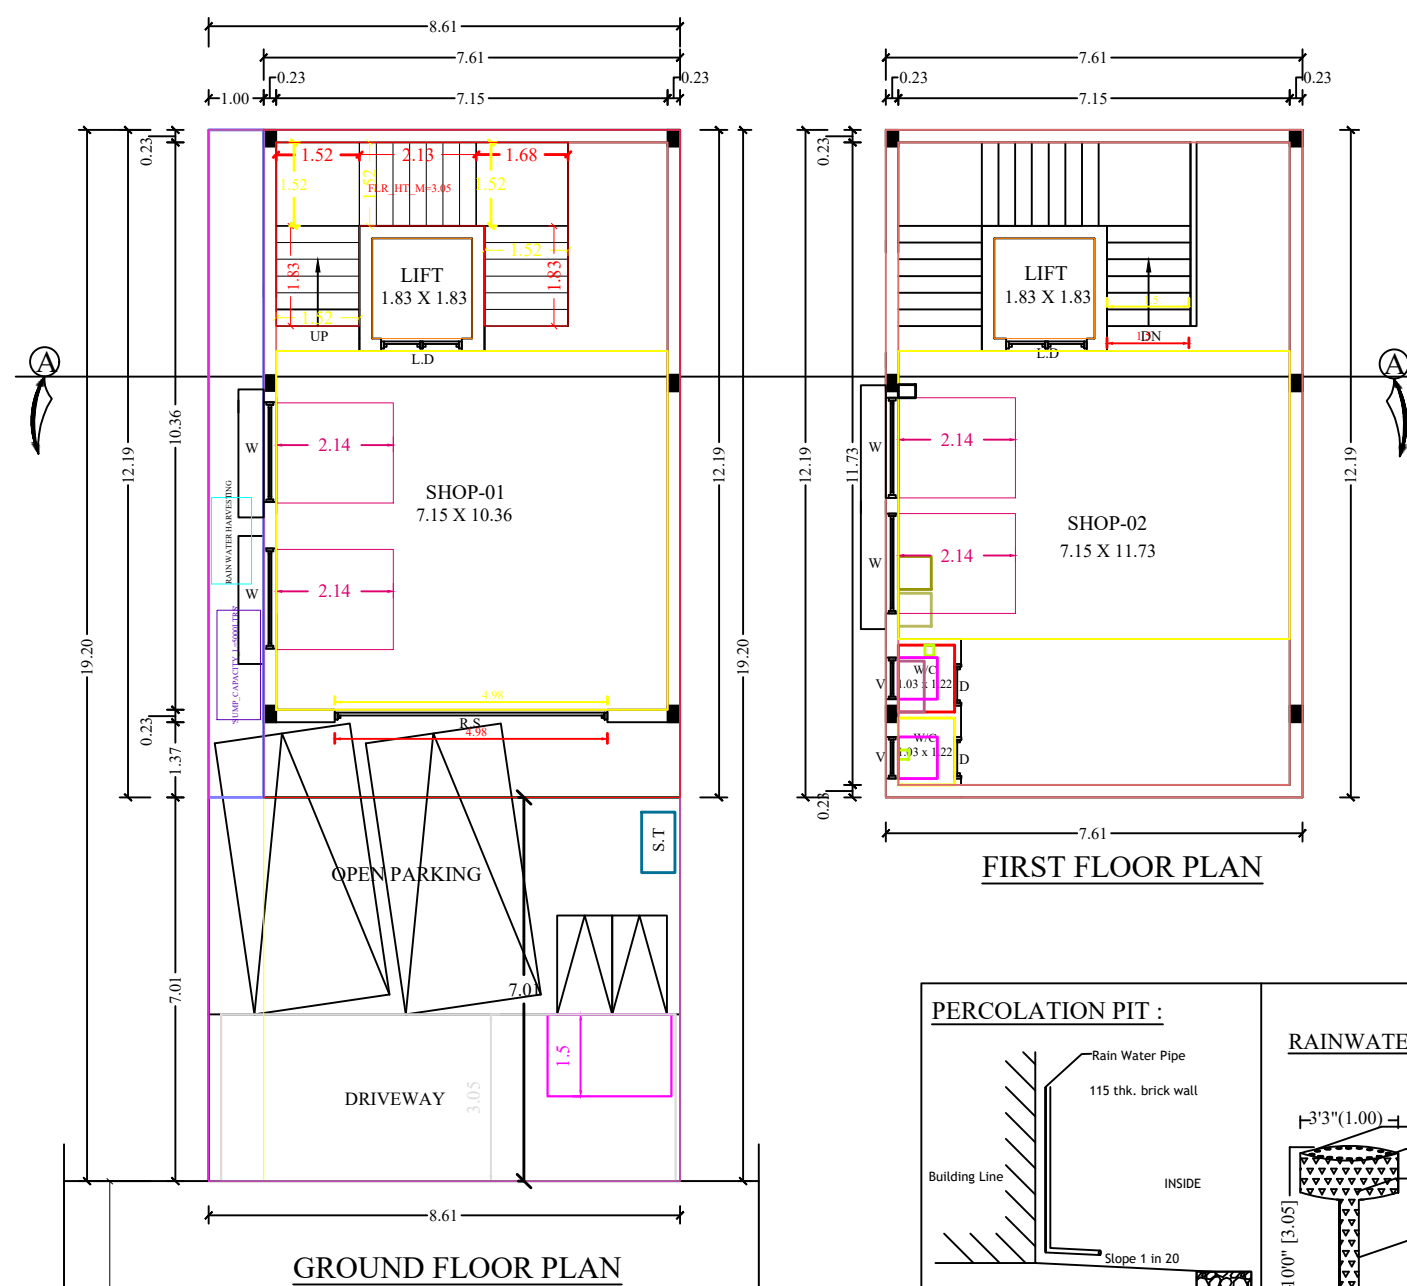
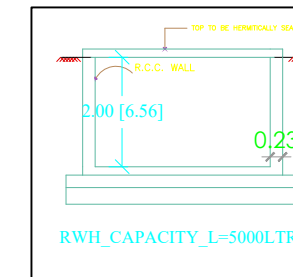
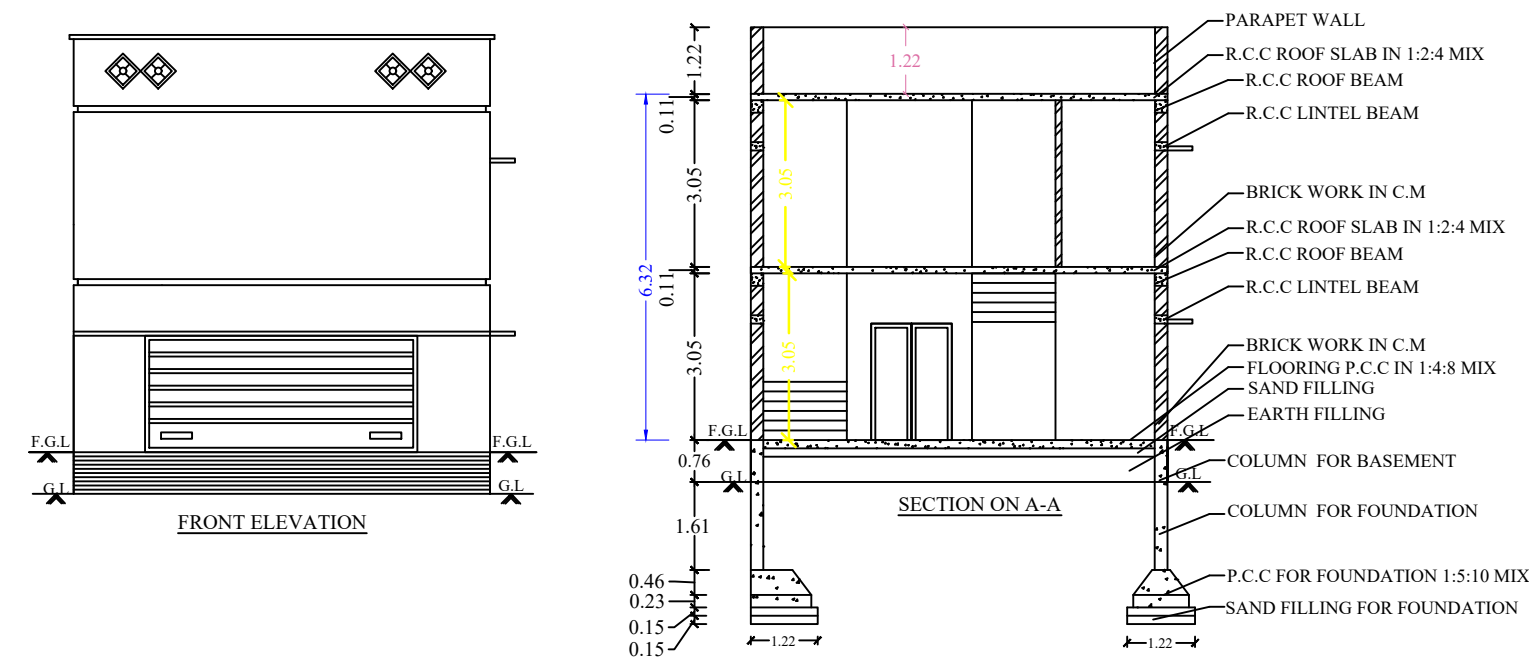



NAME OF THE APPLICANT : Mrs.A.LATHA W/o Mr.S.ANBURAJA.

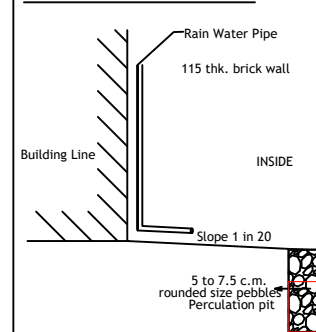


SALEM TO CHINAPPAMPATTI MAINROAD

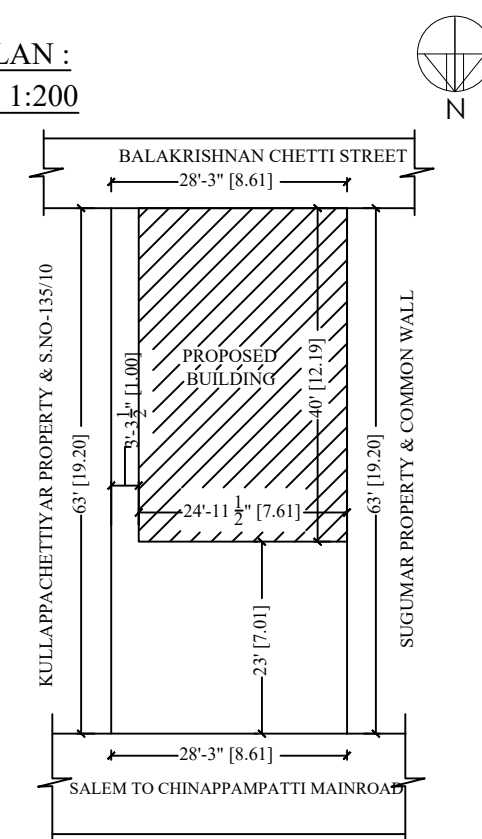


STAIR CASE DETAILS:-

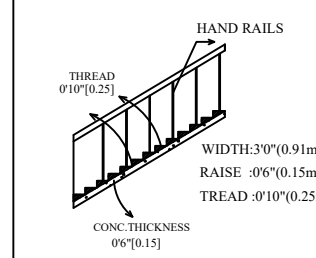


RAINWATER HARVESTING

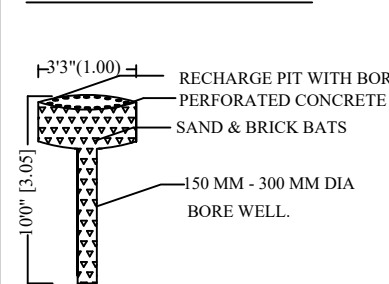


SEPTIC TANK

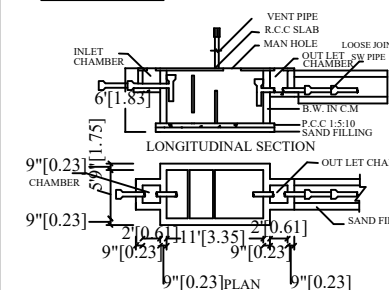

SOLAR SYSTEM

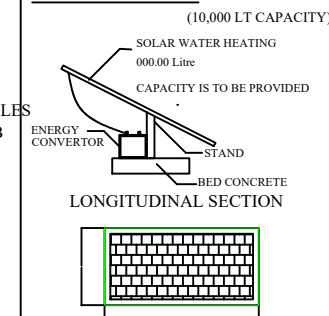


FOUNDATION DETAILS

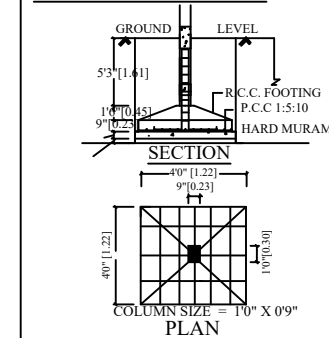

AL KEY PLAN :

NOT TO SCALE

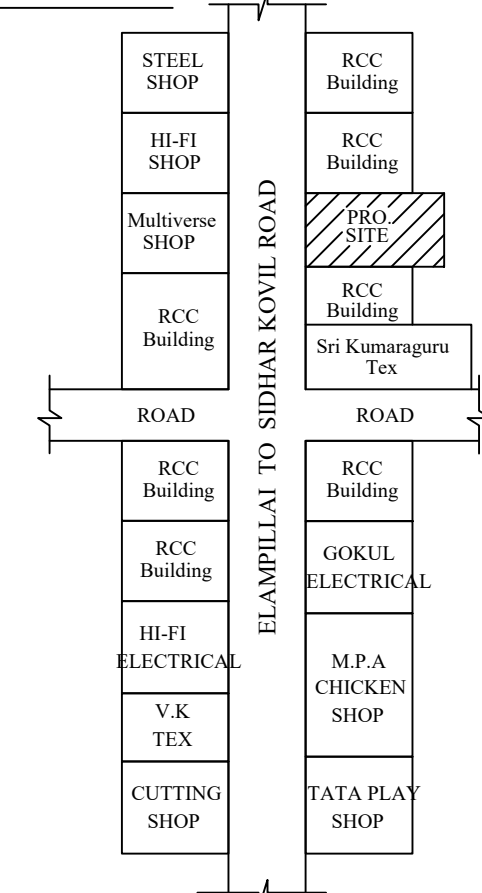

AREA DETAILS:-

1.	AREA OF THE SITE	165.34 S.M	1779.75 S.FT
2.	GROUND FLOOR AREA	92.72 S.M	998.00 S.FT
3.	FIRST FLOOR AREA	92.72 S.M	998.00 S.FT
4.	TOTAL AREA	185.44 S.M	1,996.00 S.FT
5.	VACANT AREA	72.62 S.M	781.75 S.FT

JOINERY DETAILS :-

S.NO	DESCRIPTION	SIZE IN M
1	ROLLING SHUTTER-R.S	4.88 X 2.14
2	DOOR - D	0.84 X 2.14
3	WINDOW-W	1.83 X 2.14
4	VENTILATOR - V	0.91 X 0.76

LEGEND :-

BOUNDARY SHOWN IN -

PROPOSED SHOWN IN -

ROAD SHOWN IN -

SCALE :-

ALL DIMENSIONS ARE IN FEET & METER
SCALE 1 : 100 OR 1" = 8'0"

APPLICANT:-

A. Latha

ENGINEER:-


Er. R. KARTHICK RAJA B.E (CIVIL)
REGISTERED ENGINEER GR-III
REGISTERED NO. 294/22, SALEM (SCMC)
VALAKUTTAPATTI, SALEM-636 203
MOBILE- 99522 72488.

SHEET NO-1/1

