

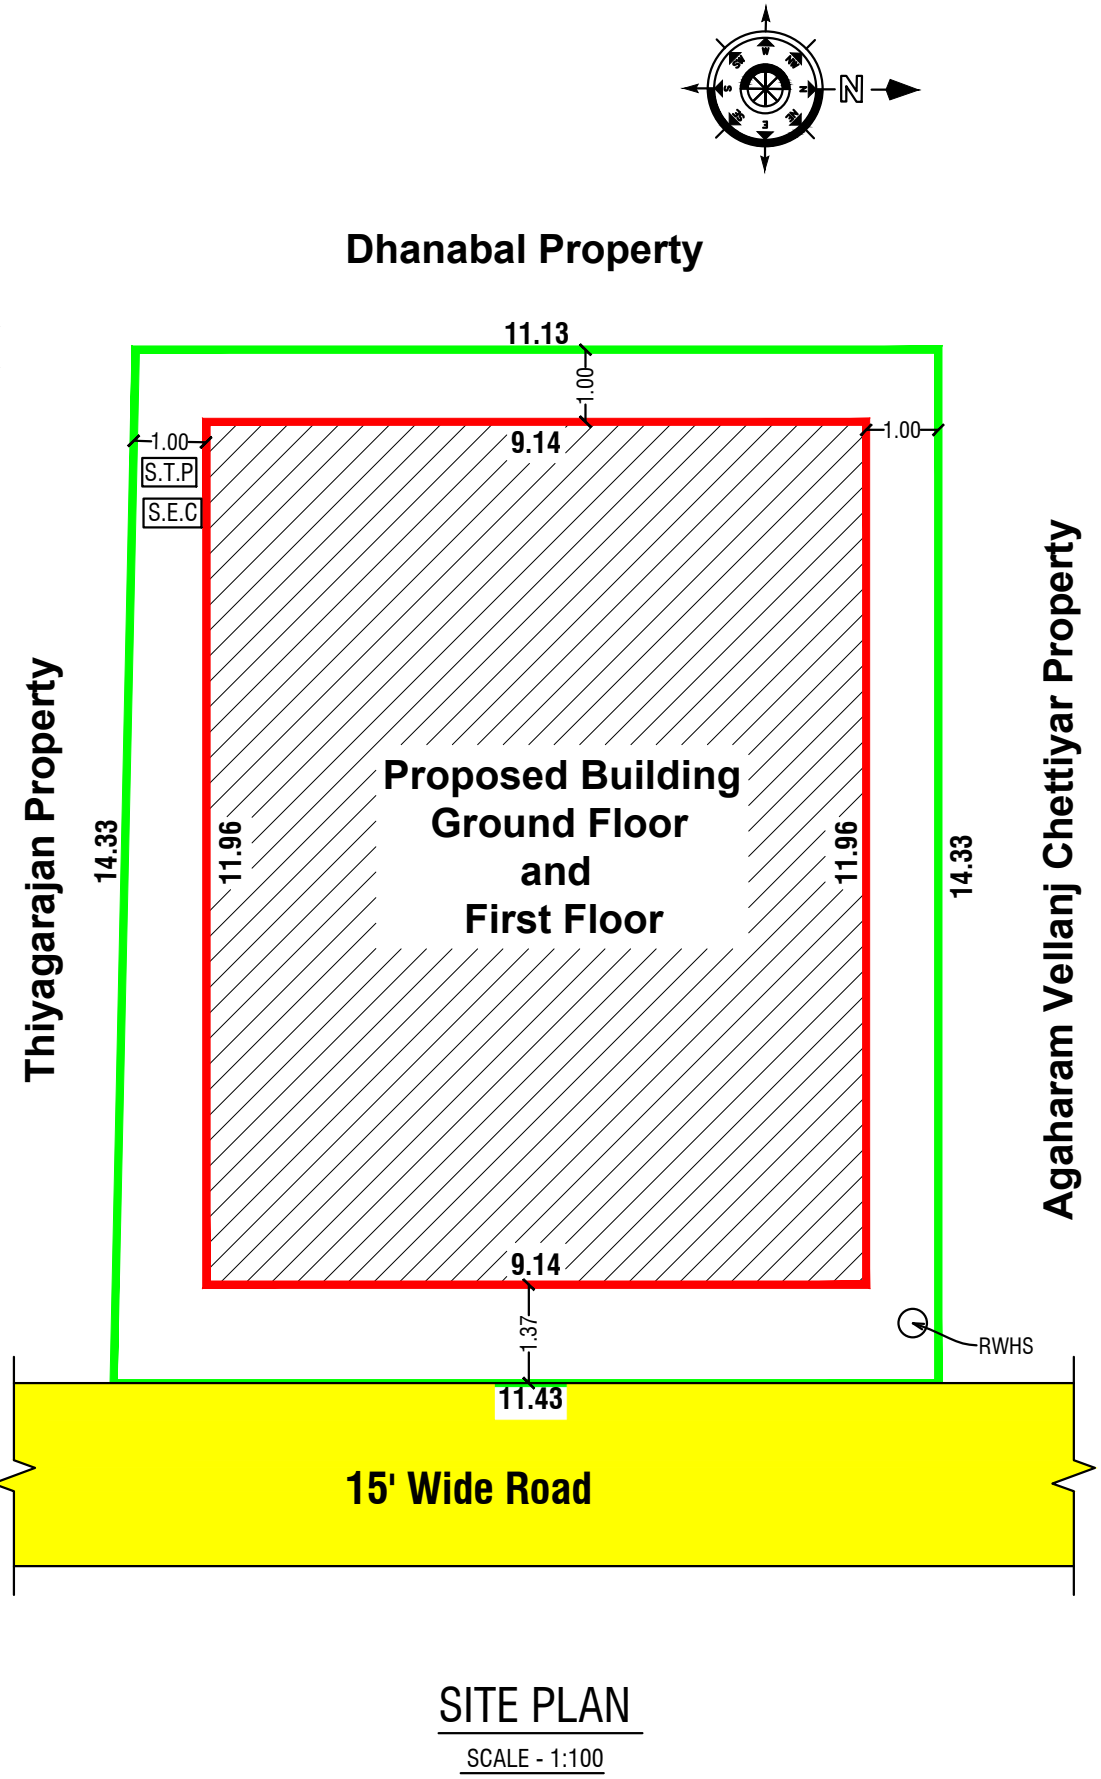


PLAN SHOWING THE PROPOSED CONSTRUCTION OF RCC ROOF GROUND AND FIRST FLOOR RESIDENTIAL BUILDING IN
S.F.NO:42/17 & 18 AT MALLUR VILLAGE AND MALLUR TOWN PANCHAYAT, SALEM TALUK, SALEM DISTRICT. SCALE - 1:100

Applicant Name : Mr. D.Ravi S/o M.K.Duraisamy.

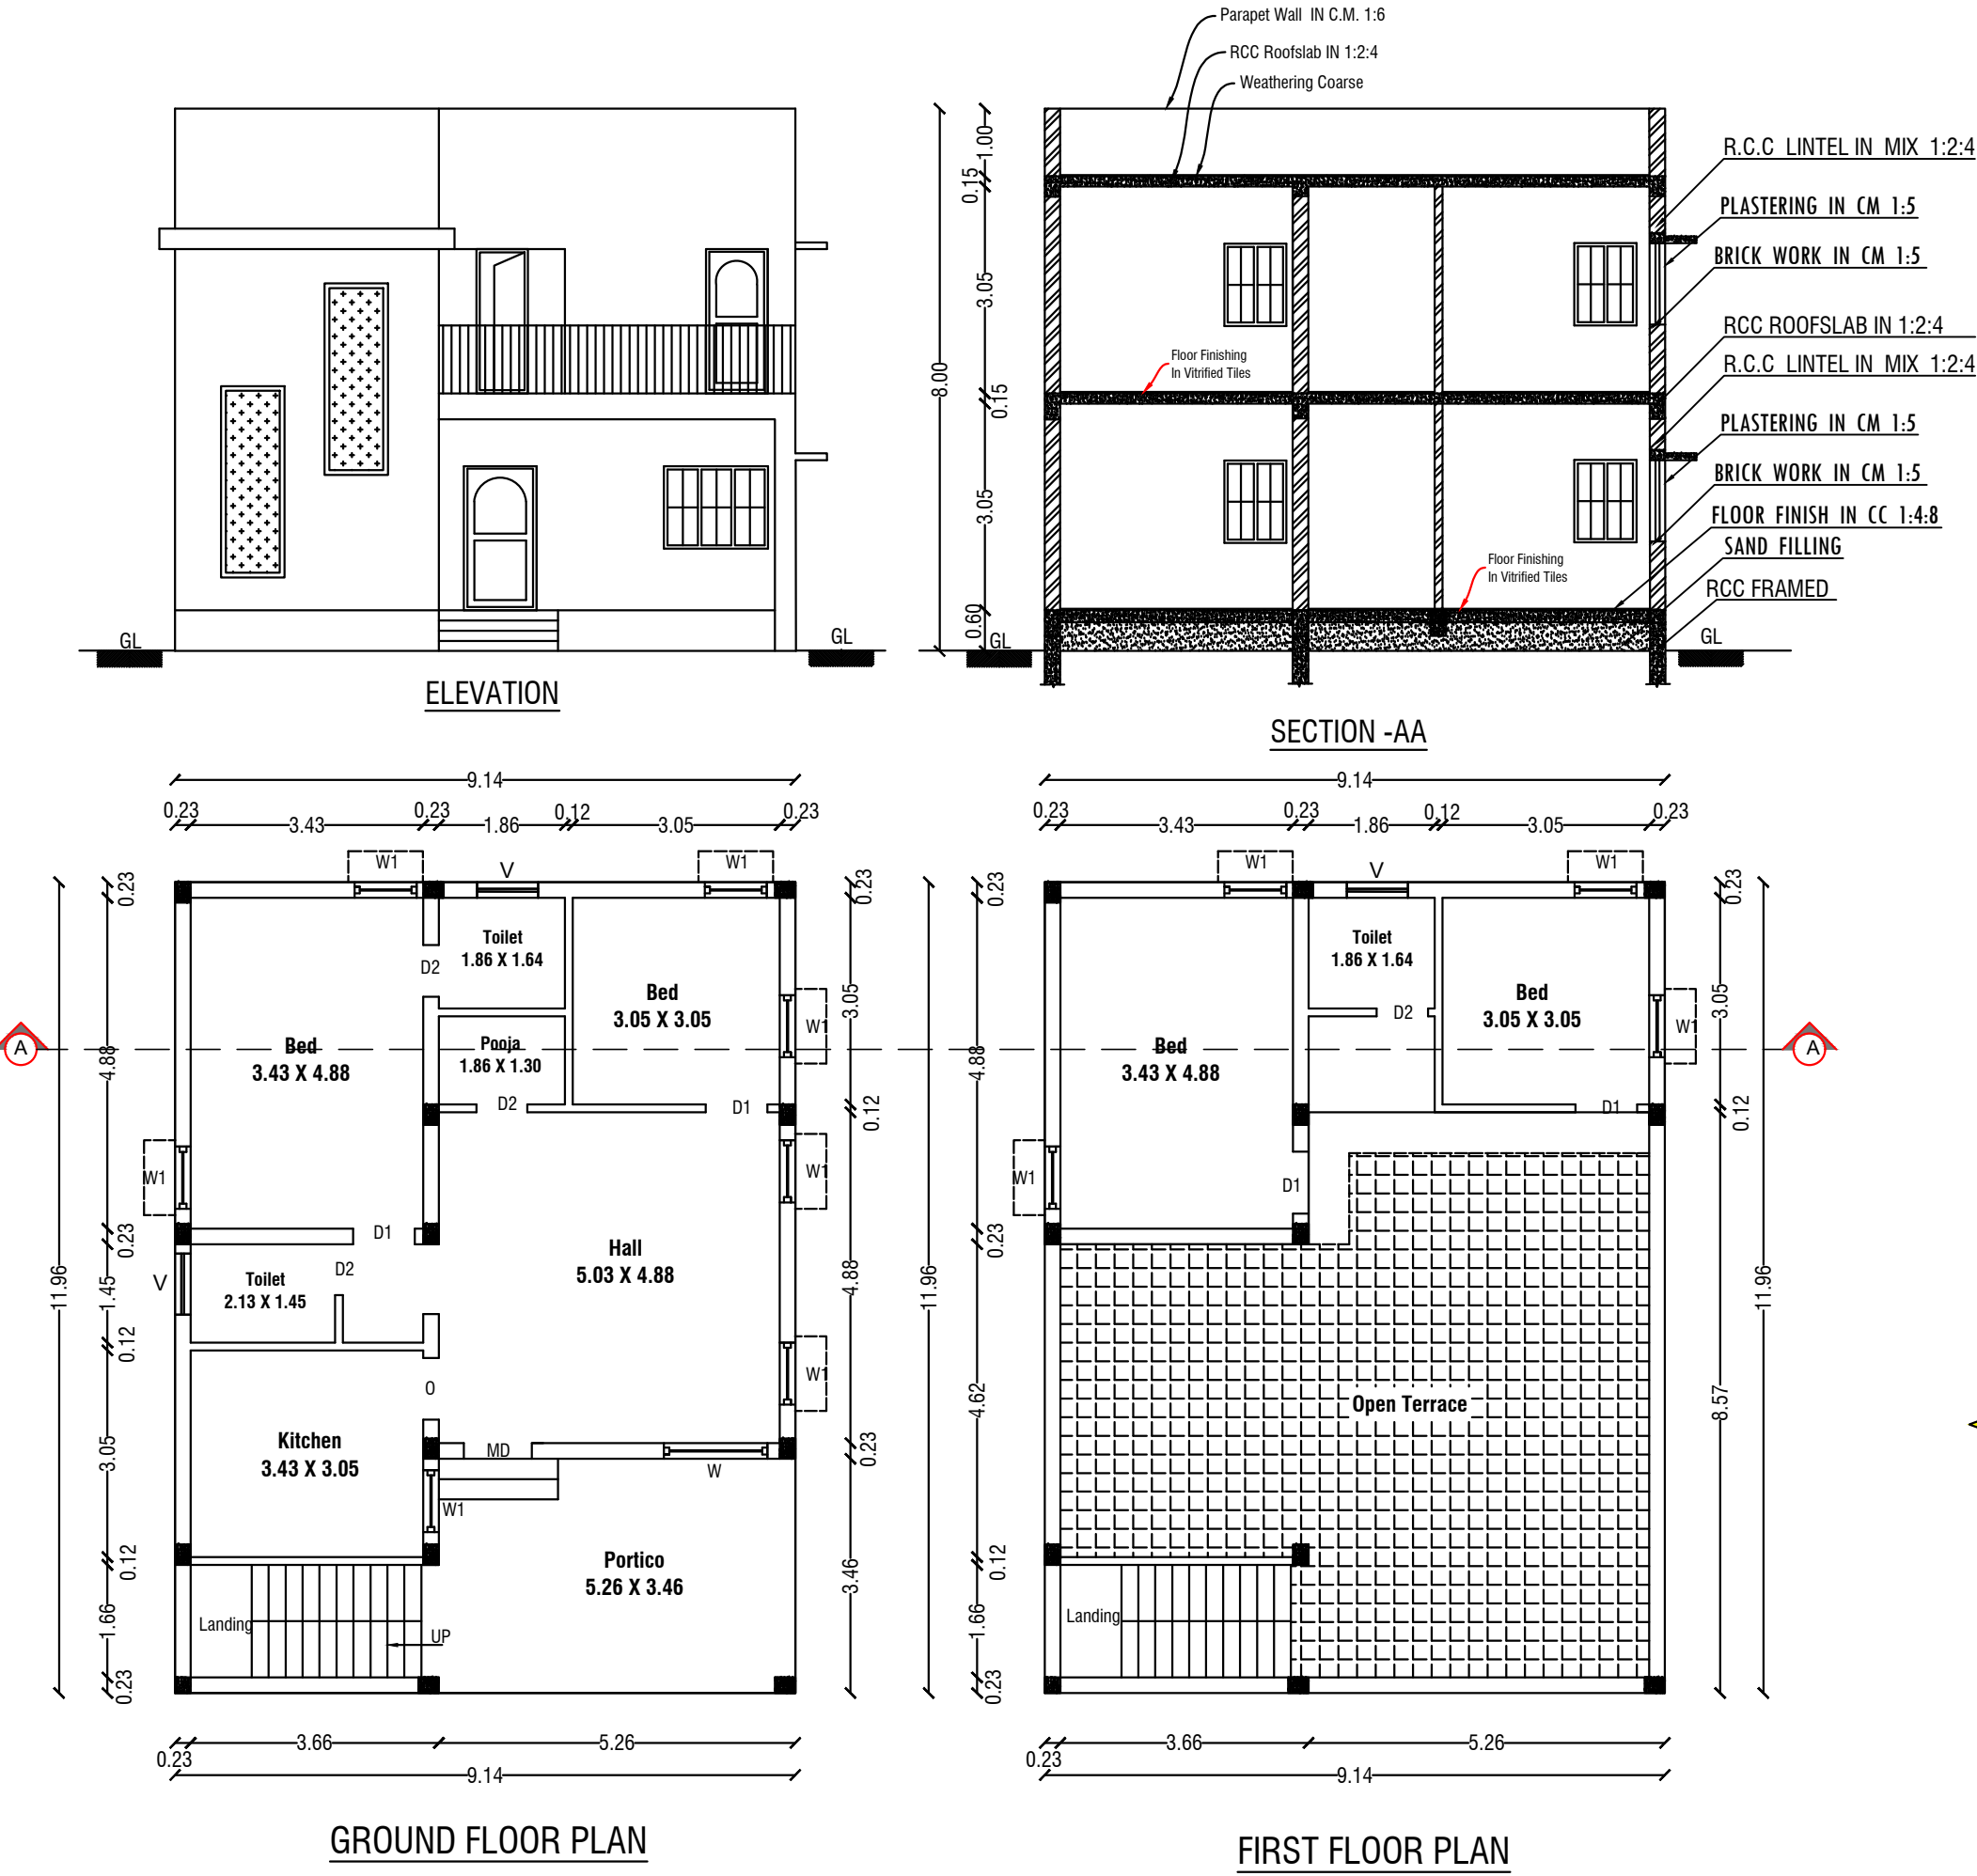

COLOR INDEX		
Site Boundry		
Proposed Building		
Existing Road		
Schedule of Joineries		
MD	Main Door	1.05 X 2.10
AO	Arch Open	0.91 X 2.10
D1	Door	0.91 X 2.10
D2	Door	0.75 X 1.83
W	Window	1.50 X 1.22
W1	Window	0.91 X 1.22
V	Ventilator	0.91 X 0.61
Area Details		
Particulars	Sq.m.	Sq.ft.
Total Area of the Site	161.56	1739.00
Plinth Area of the Pro. Bldg. Ground Floor	109.36	1177.15
Plinth Area of the Pro. Bldg. First Floor	38.61	415.60
Carpet Area	108.38	1166.60
Open Space	52.20	561.85
Total Construction Area	147.97	1592.75

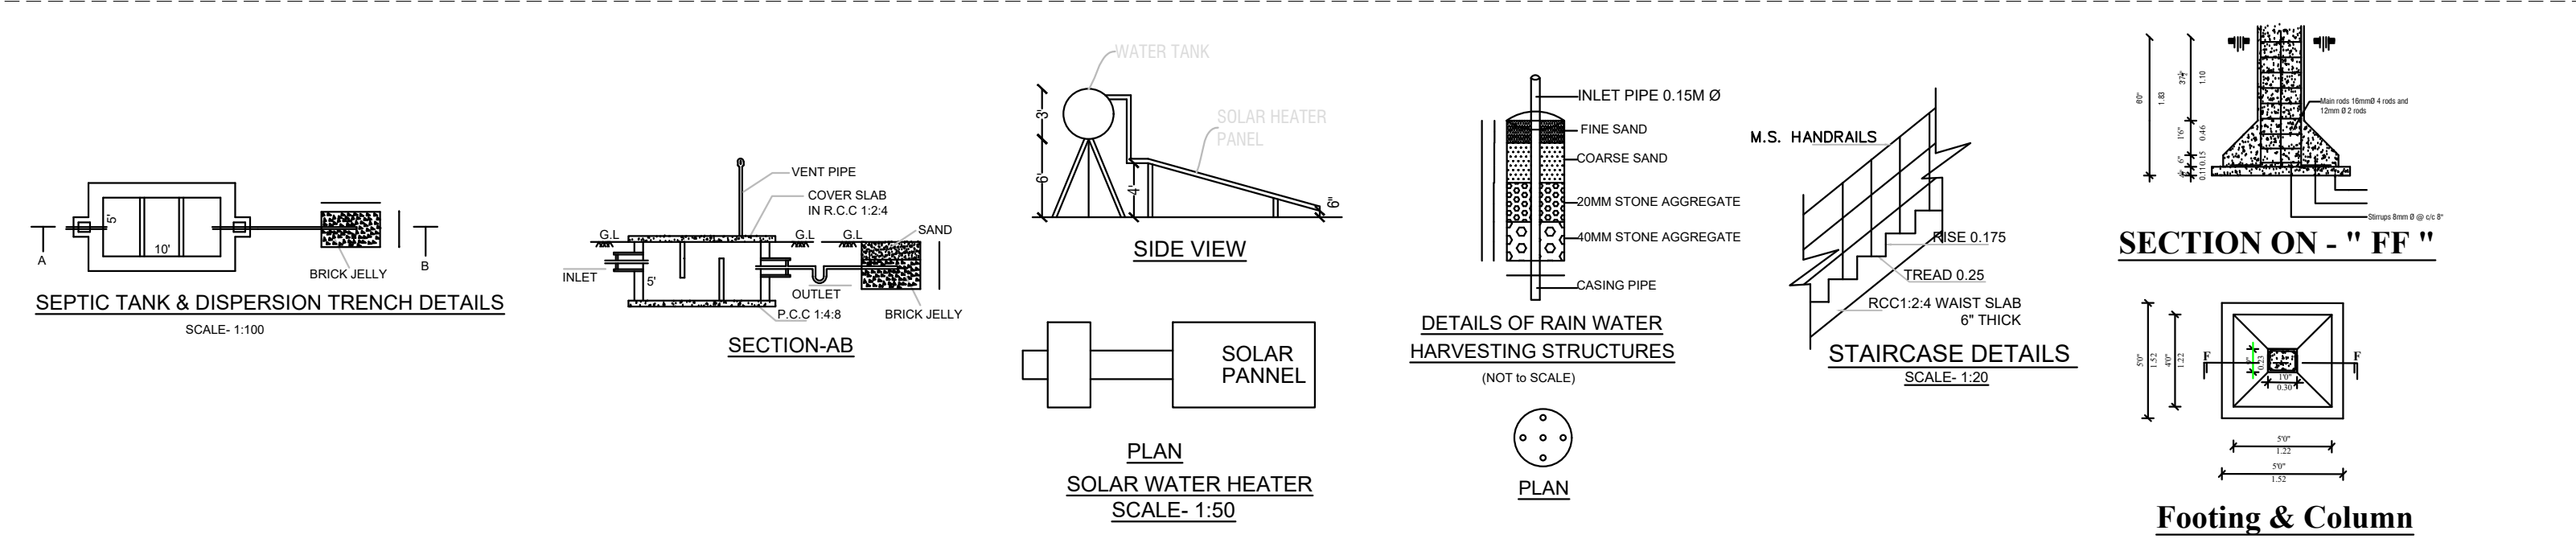

Car Parking - 2.50M X 5.00M = 1Nos	
Two Wheeler Parking - 1.80M X 1.00M = 2 Nos	
Applicant	Engineer
 D.Ravi S/o M.K.Duraisamy	 Er. V. THANIGAISELVAN, B.E., M.E(Str) Consulting Civil Engineer Licensed Building Surveyor 4/109-2, Amman Nagar, Mallur, SALEM-636 203. Phone No:70109 48439