
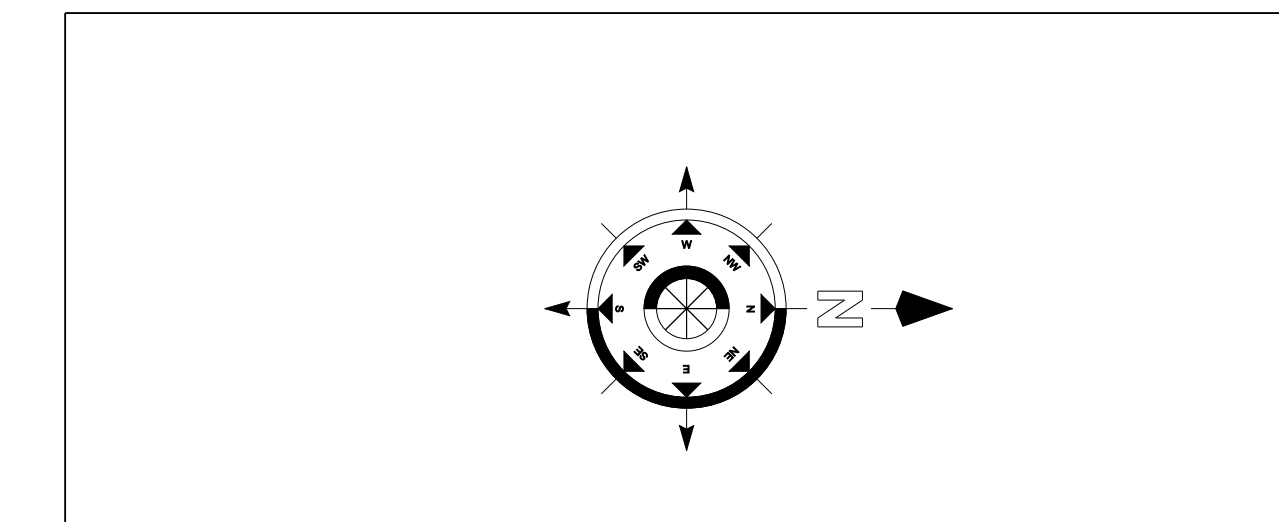


PLAN SHOWING THE PROPOSED CONSTRUCTION OF RCC TERRACE ROOFED GROUND FLOOR & FIRST FLOOR RESIDENTIAL BUILDING IN SURVEY NO:85/6H2,

PUDHUPALAYAM VILLAGE, VAZHAPADI TOWN PANCHAYAT LIMIT, VAZHAPADI (T.K), SALEM (D.T).

APPLICANT : PERIASAMY S/O PALANI

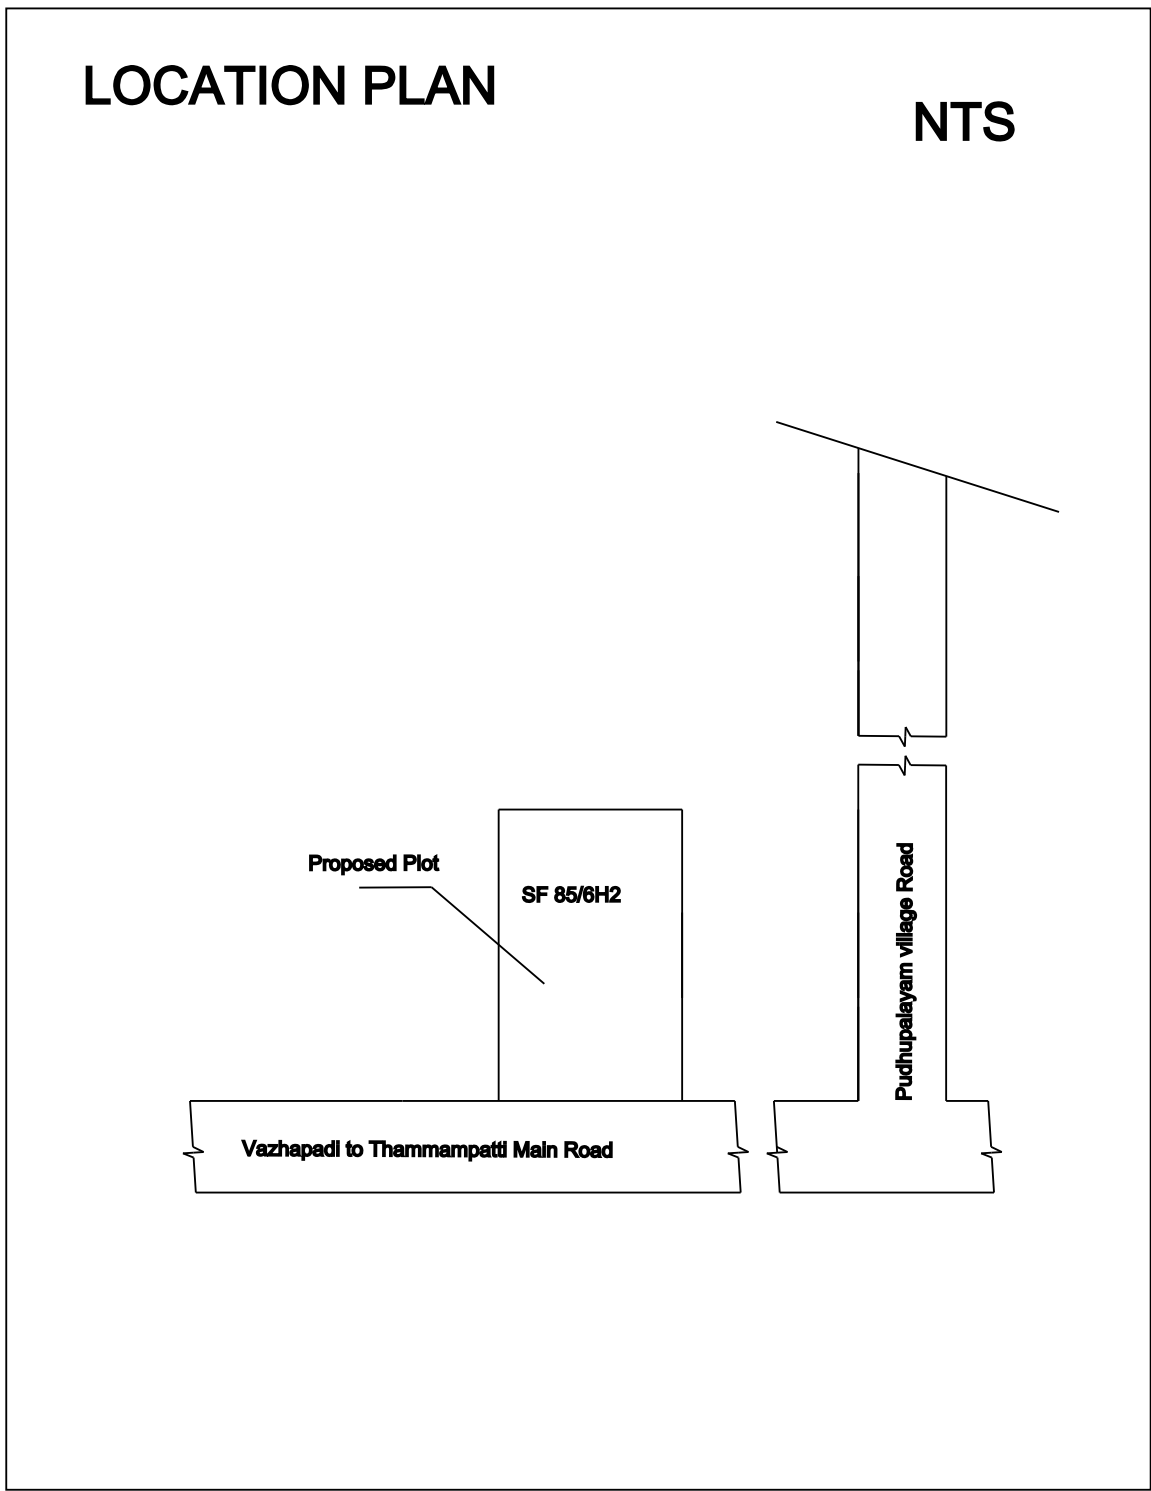

JOINERY DETAILS			
S.No	DESCRIPTION	FEET	METER
1	MD - MAIN DOOR	3'6" X 7	1.06 X 2.13
2	D - DOOR	3' X 7'	0.91 X 2.13
3	D 1 - DOOR	2'6" X 7'	0.78 X 2.13
4	W - WINDOW	4' X 4'	1.21 X 1.21
5	W1 - WINDOW	5' X 4'	1.21 X 0.91
6	AO - ARCH OPEN	3' X 7'	0.91 X 2.13
7	V - VENTILATOR	3' X 3'	0.91 X 0.91
8	ST - SEPTIC TANK	8' X 8'	2.44 X 2.44

AREA STATEMENT			
S.No	DESCRIPTION	SQ.FT	SQ.M
1	AREA OF SITE (AS PER DEED)	657	61.03
2	AREA OF GROUND FLOOR	510	47.38
3	AREA OF FIRST FLOOR	510	47.38
4	AREA OF SECOND FLOOR	-	-
5	TOTAL FSI AREA	1020	94.76
6	NON FSI AREA (Head room)	-	-
7	AREA OF OPEN	147	13.65
8	PROVIDED FSI	1.55	

Boundary Shown ☐

Proposed Shown ☐





Road Shown ☐

APPLICANT:-

[PERIASAMY]

ENGINEER:-

[ARUNPANDIYAN R]

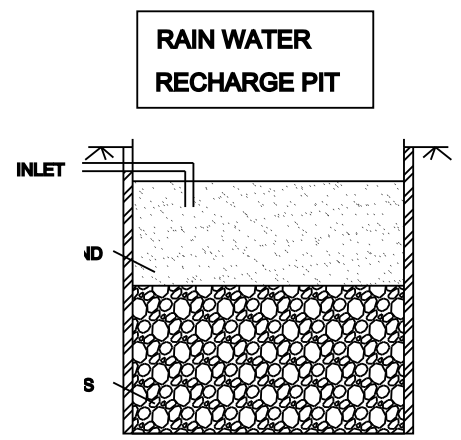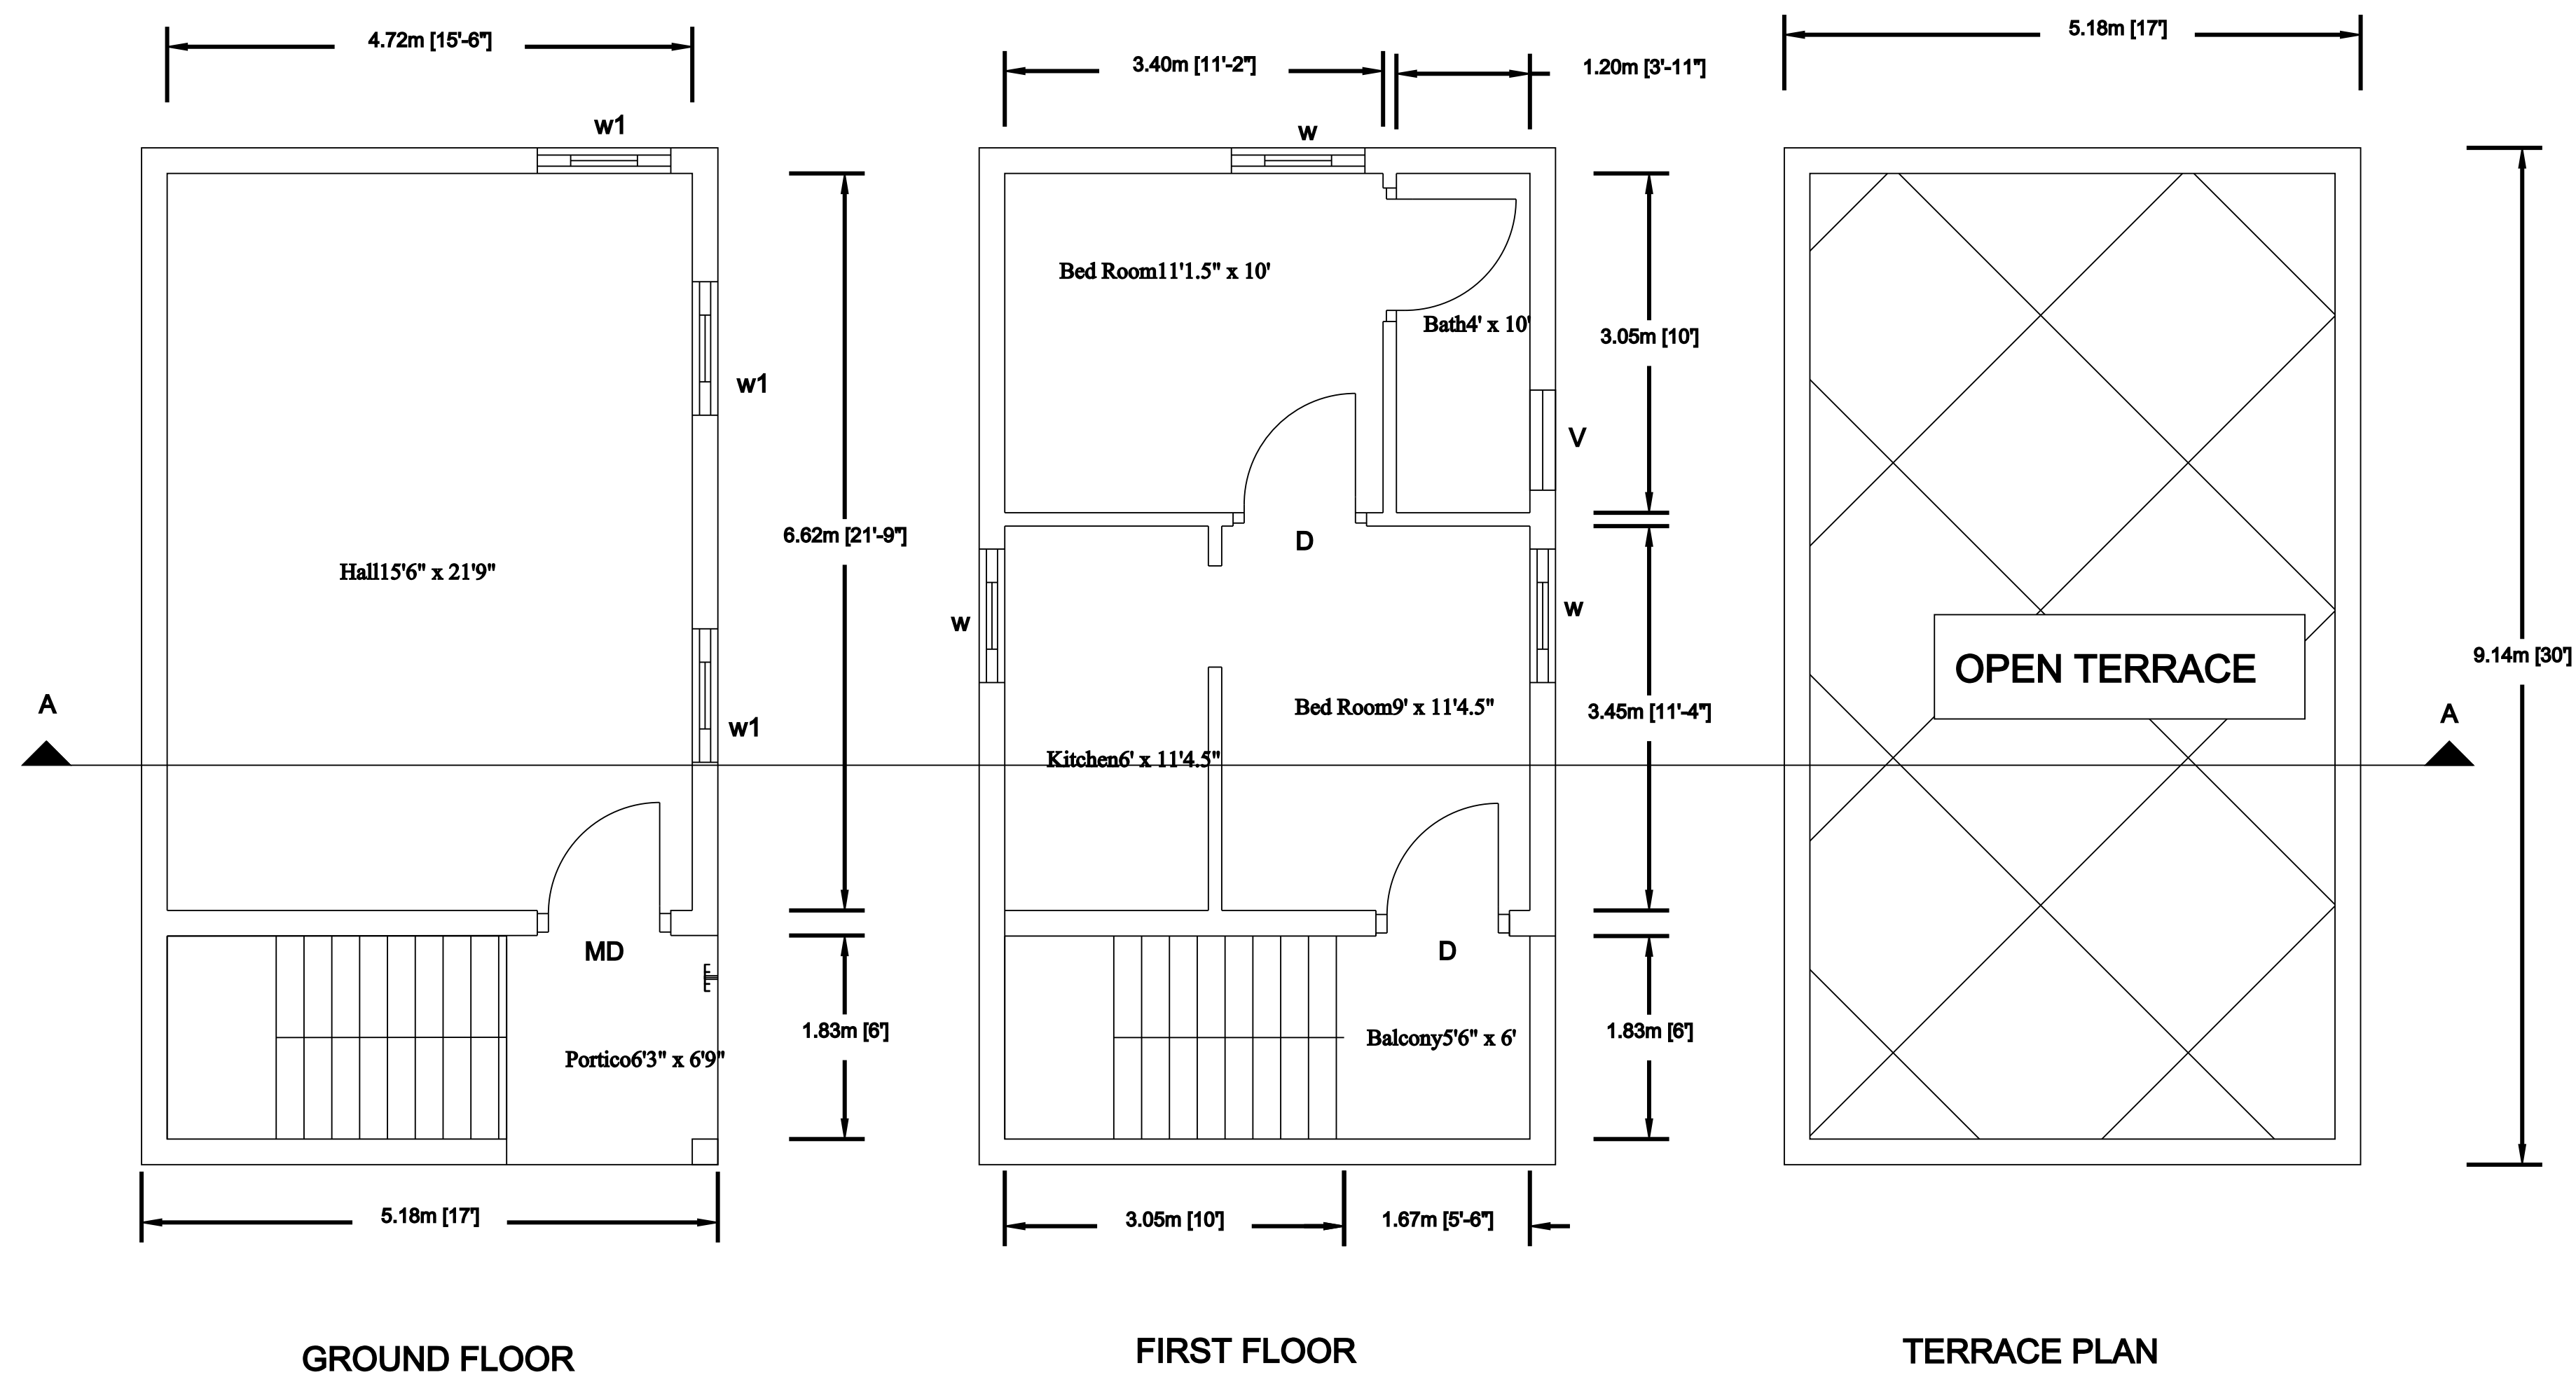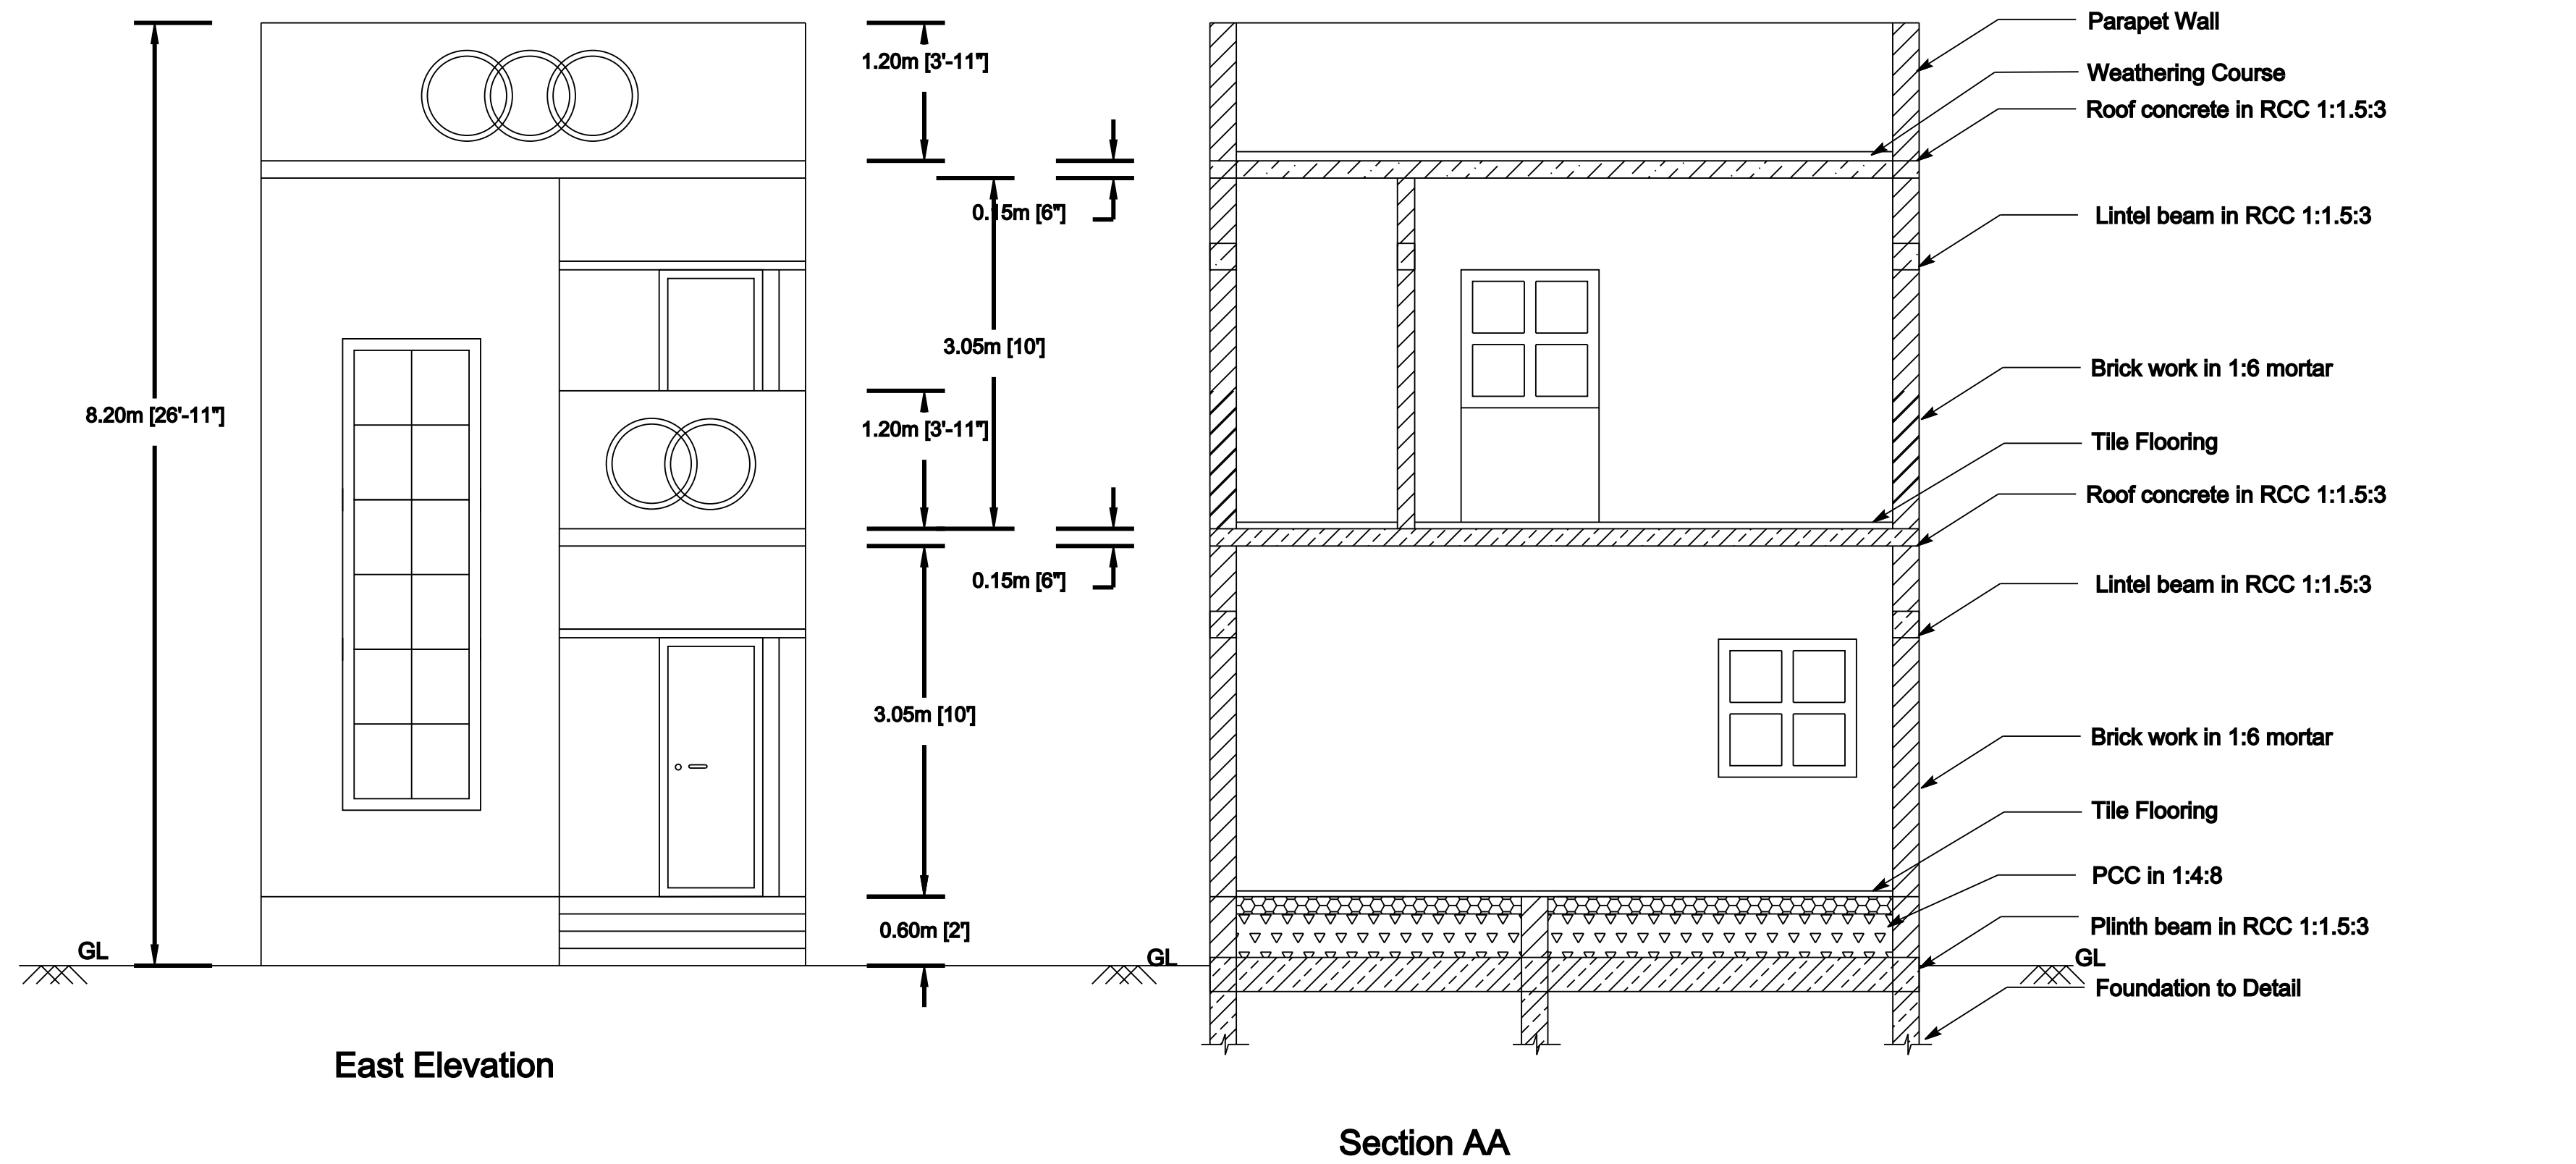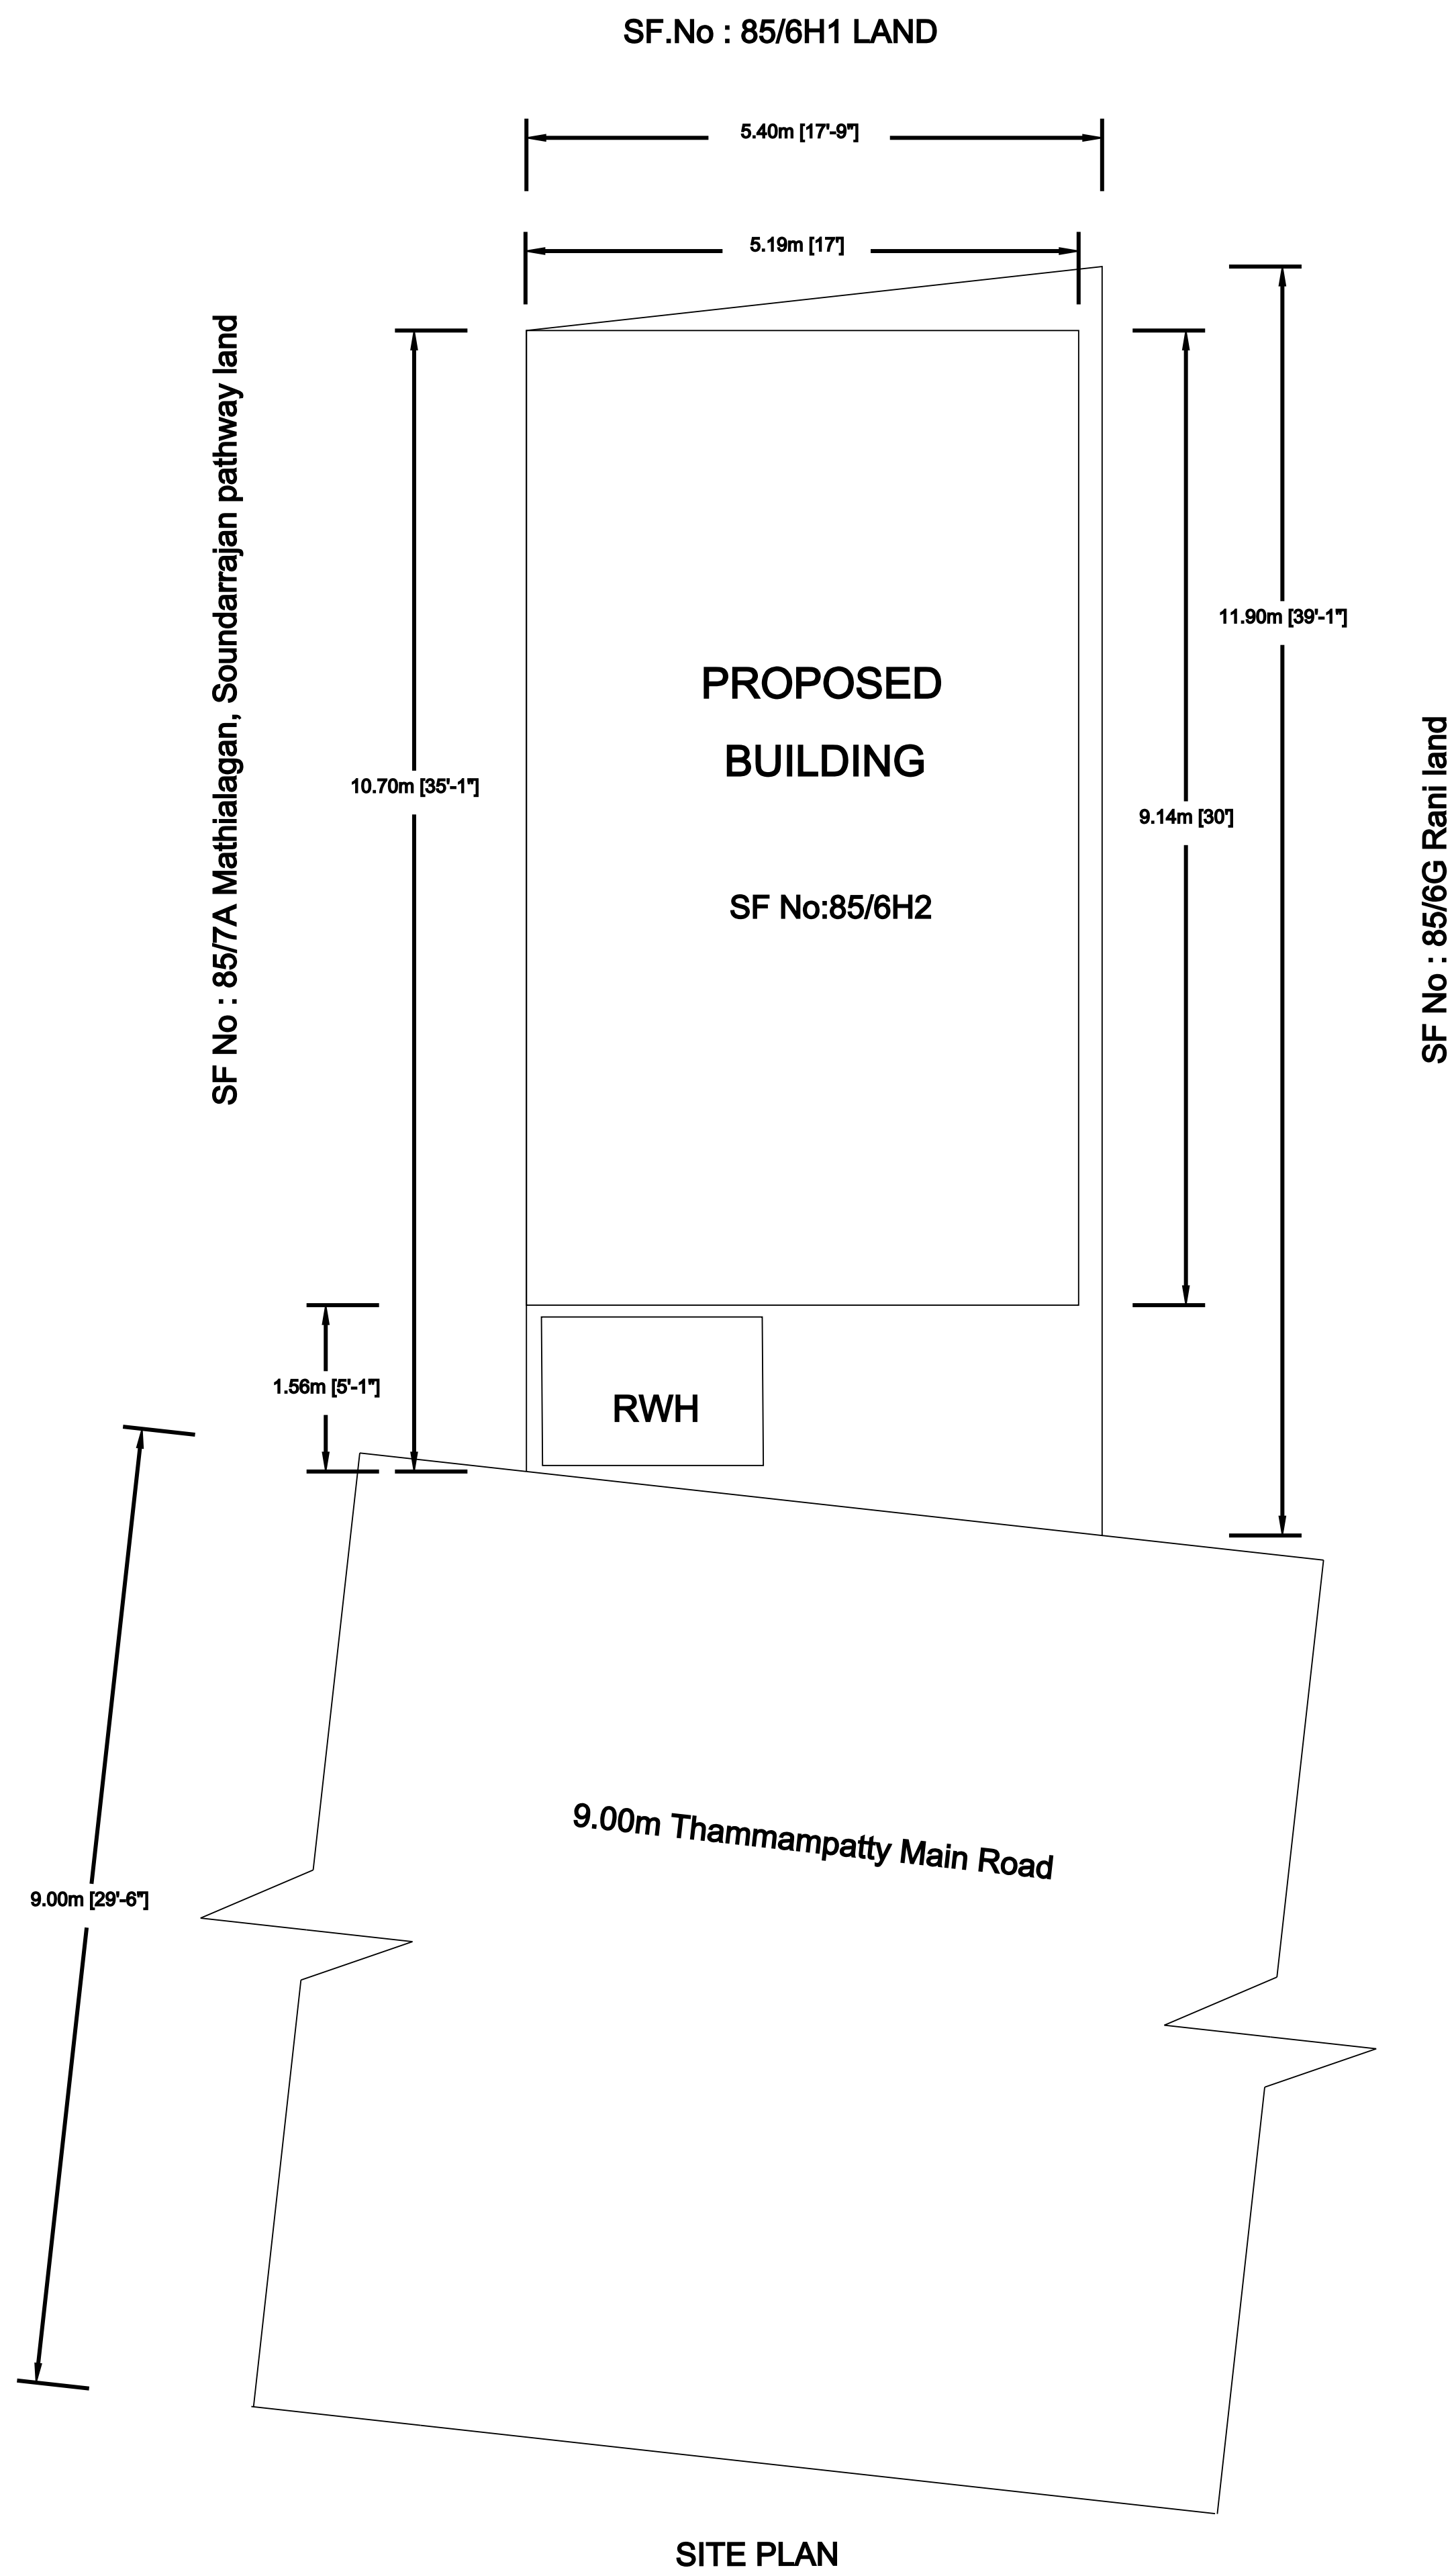

1.63m [5'-4"]

