

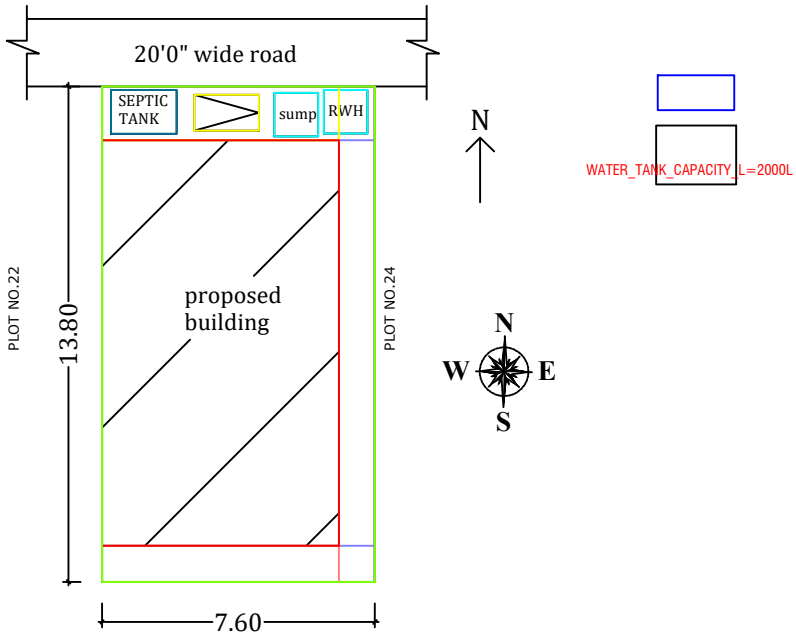
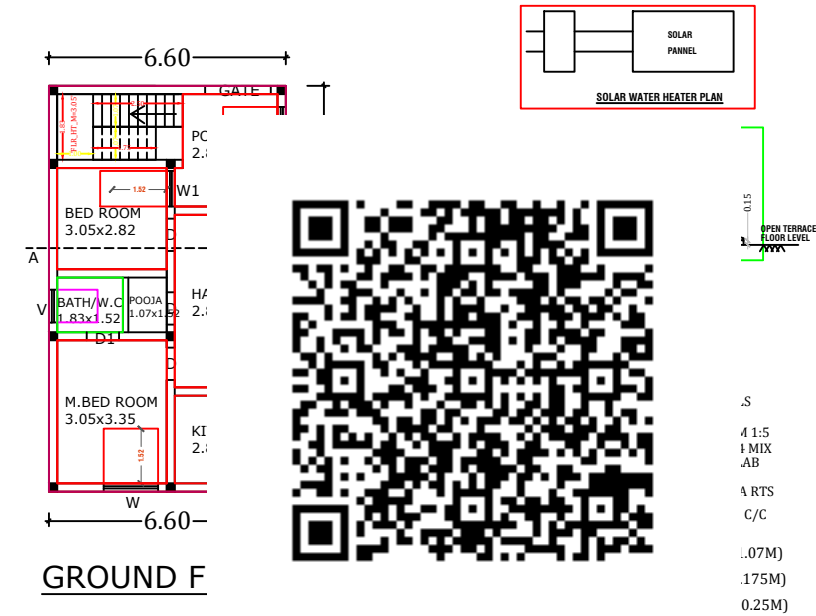


PLAN SHOWING THE PROPOSED CONSTRUCTION OF R.C.C TERRACED ROOF RESIDENTIAL GROUND FLOOR BUILDING IN OLD S.F.NO : 70/2A, SUB DIV S.F.NO.70/2A1A, NEW SUB DIV S.F.NO.70/2A1A1A1A2, PLOT NO.23, NACHINAMPATTI VILLAGE ,WARD - 10, NEW ARIJANACOLONY LIMIT, KADAYAMPATTY TOWN PANCHAYAT, KADAYAMPATTY TALUK, SALEM DISTRICT .


NAME OF APPLICANT : MRS.R.SARASWATHI, W/.MR.RAVI.

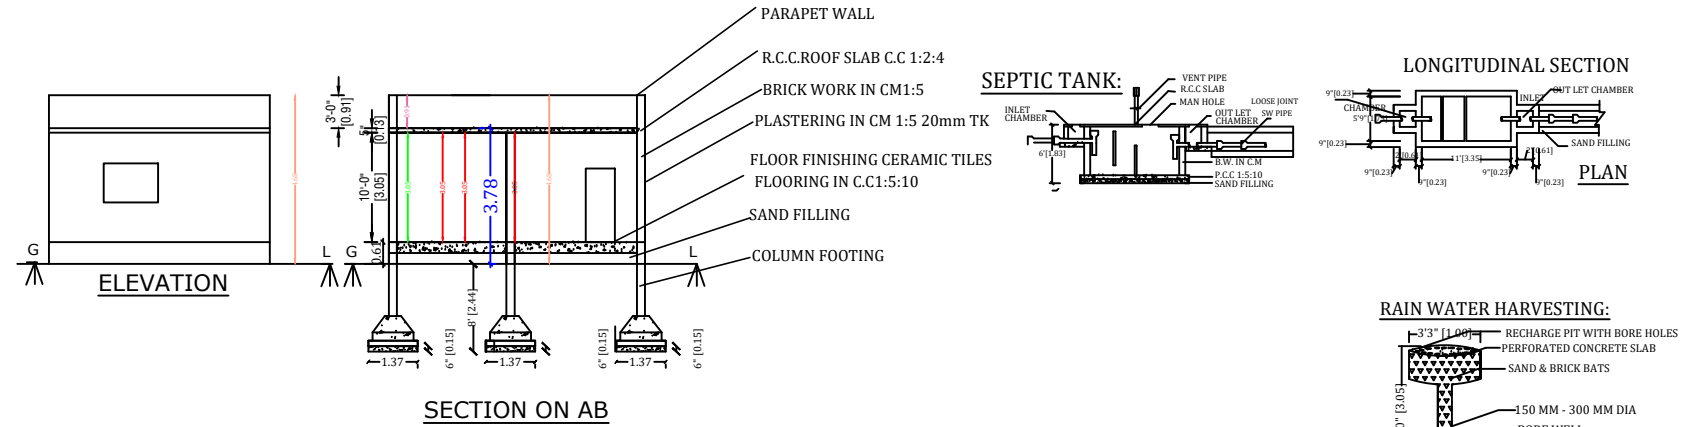

SCALE :-
ALL DIMENSIONS ARE IN FEET & METER
SCALE 1: 100 (OR) 1"= 8'0"

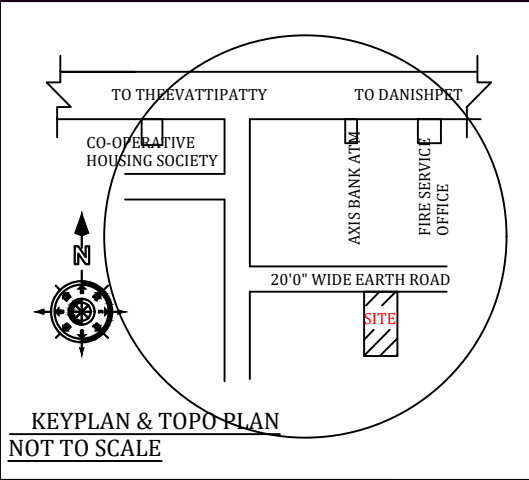

PARKING CALCULATION :-			
	REQUIRED	PROVIDED	
CAR	0	0	
TWO WHEELER	1	1	

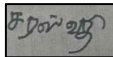COLOUR INDEX		APPLICANT	
SITE BOUNDRY		 MRS.R.SARASWATHI, W./MR.RAVI.	
PROPOSED BUILDING			
EXISTING ROAD			
AREA DETAILS			
PARTICULARS	Sq.Mt	Sq.Ft	
TOTAL AREA OF SITE	104.550	1125.000	
GROUND FLOOR PLINTH AREA	74.58	802.779	
G.F FLOOR AREA	49.98	537.984	
OPEN SPACE	29.970	322.597	
PLOT COVERAGE			
PLOT COVERAGE	71.000		
FLOOR SPACE INDEX	0.710		
SCHEDULE OF JOINERIES			
MAIN DOOR	0.85 X 2.13	MD	 Er.K.RAJARAM., B.E, M.E. STRUCTURAL REGISTERED ENGINEER JBS ASSOCIATES NO.02, OLD TOWN PANCHAYAT BUILDING, KADAYAMPATTY TALUK, SALEM DISTRICT - 636 351. 94434 39261, 97916 32975, 99954 16740.
DOOR (Bed room)	0.91 X 2.13	D1	
DOOR (Toilet)	0.76 X 2.13	D2	
OPEN (Kitchen)	0.91 X 2.13	O	
WINDOW	0.91 X 1.52	W2	
WINDOW	1.52 X 1.52	W1	
VENTILATOR	0.91 X 0.76	V	