

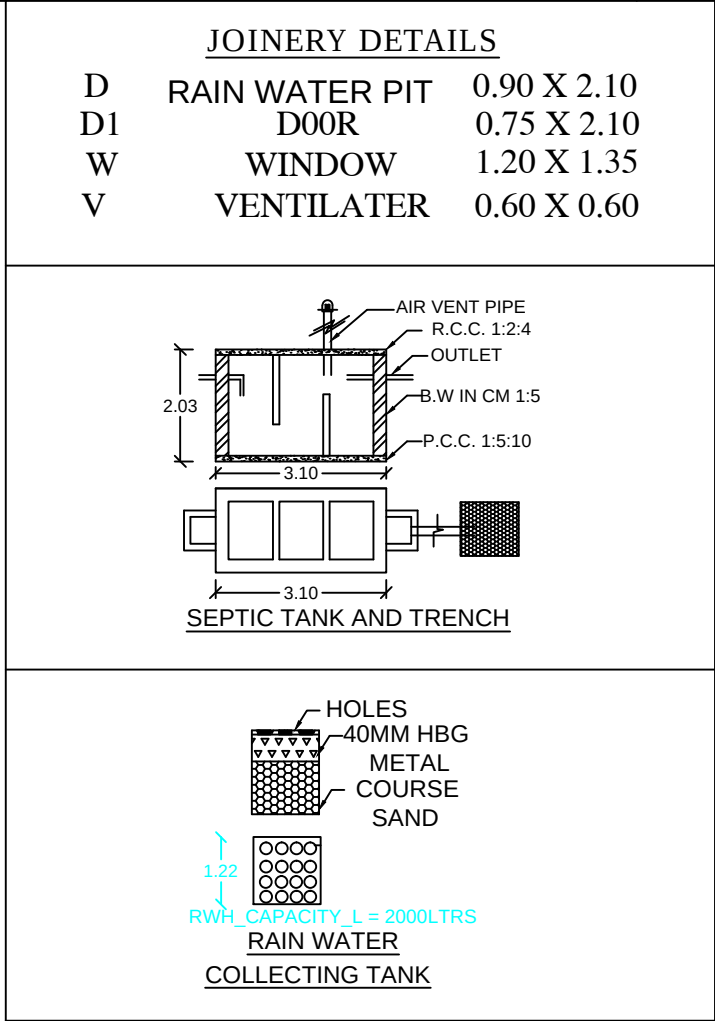


PLAN SHOWING THE PROPOSED NEW CONSTRUCTION OF R.C.C TERRACED ROOF GROUND FLOOR AND FIRST FLOOR RESIDENTIAL BUILDING IN NEW S.F.NO: 652/16 (OLD S.F.NO: 652/4A2A1A1A), NEW PATTA NO: 9596 (OLD PATTA NO: 8883), PLOT NO: 22, SUN CITY, NEW WARD NO:01 (OLD WARD NO:15), GANGAVALLI NORTH BEAT,VADAKKU KATTUKOTTAI, GANGAVALLI TOWN PANCHAYAT, GANGAVALLI TALUK, SALEM DISTRICT 636105.

| AREA DETAILS                         | SQ.M   | SQ.FT   |
|--------------------------------------|--------|---------|
| AREA OF SITE AS PER (DOCUMENT)       | 123.56 | 1330.00 |
| PROPOSED RESIDENTIAL G.F PLINTH AREA | 94.24  | 1014.39 |
| PROPOSED RESIDENTIAL G.F CARPET AREA | 80.19  | 863.16  |
| PROPOSED RESIDENTIAL F.F PLINTH AREA | 42.90  | 461.77  |
| PROPOSED RESIDENTIAL F.F CARPET AREA | 35.73  | 384.59  |
| OPEN AREA                            | 29.32  | 315.61  |

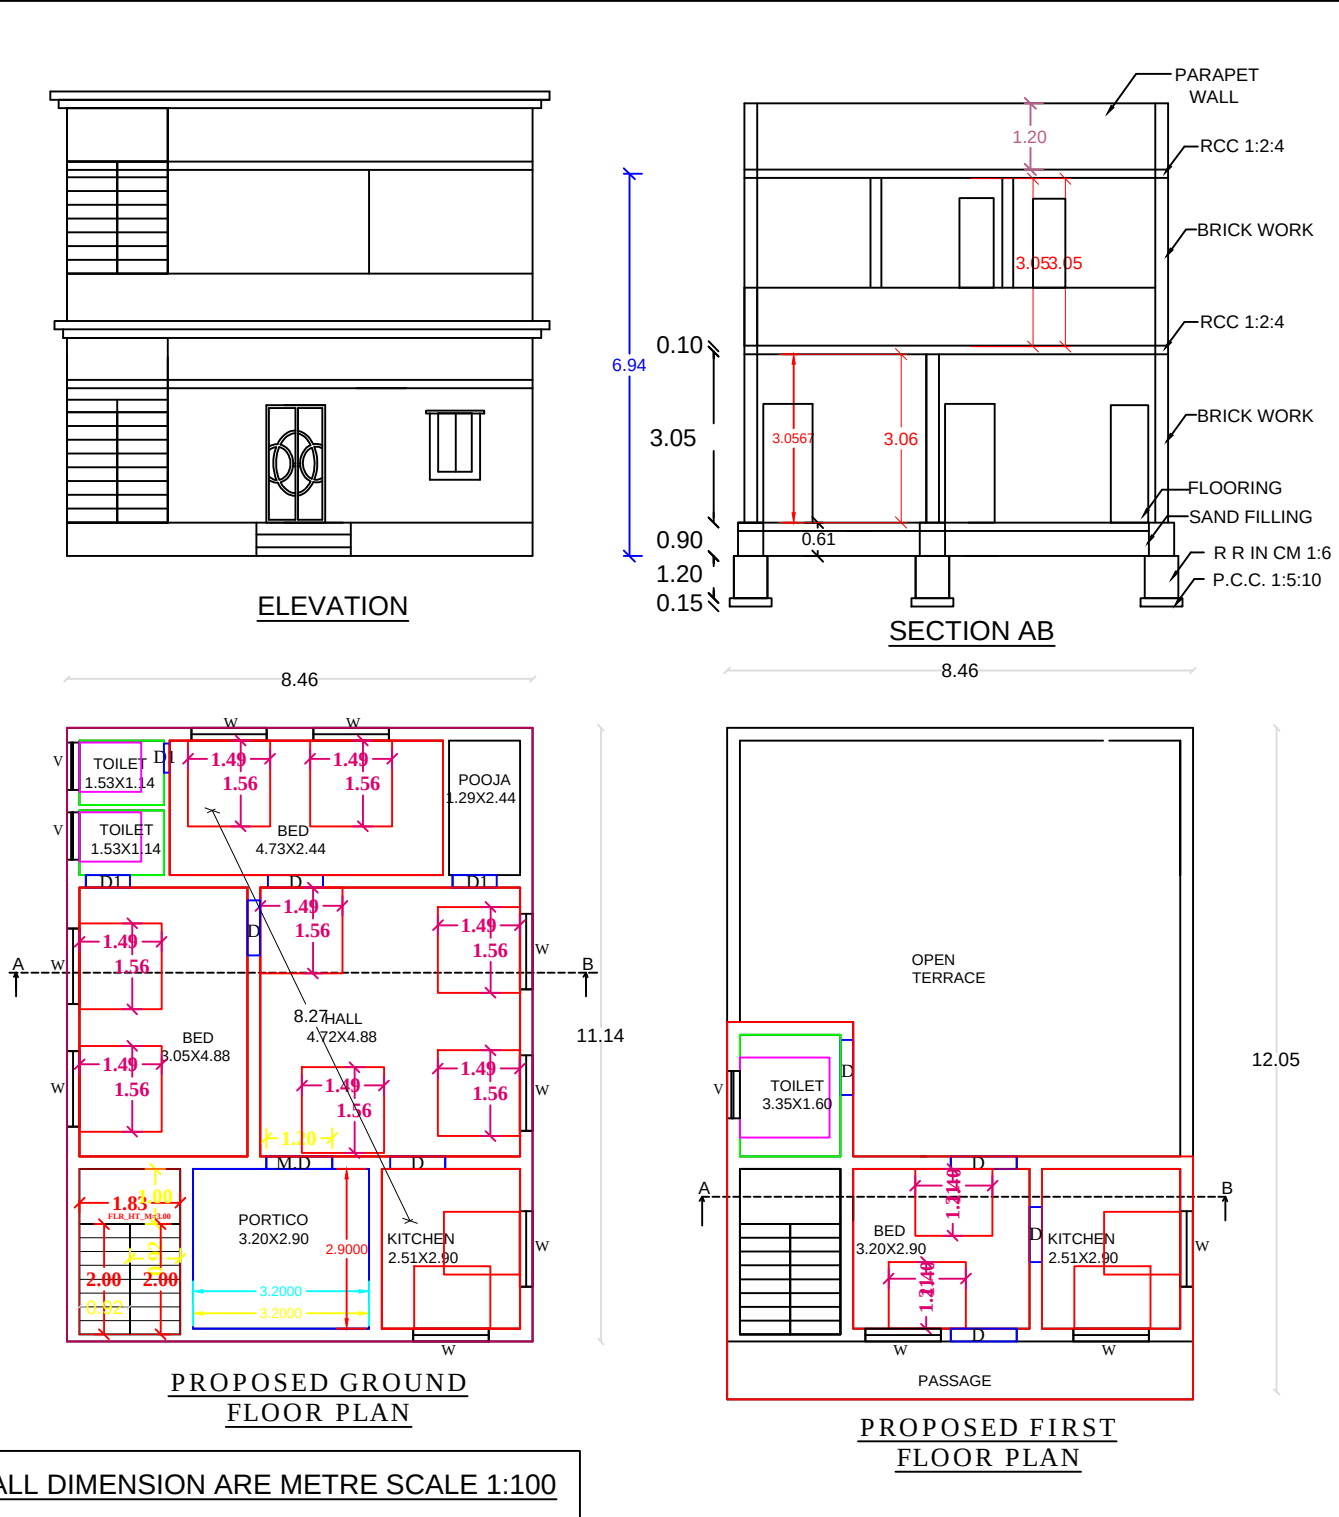

OFFICE USE:

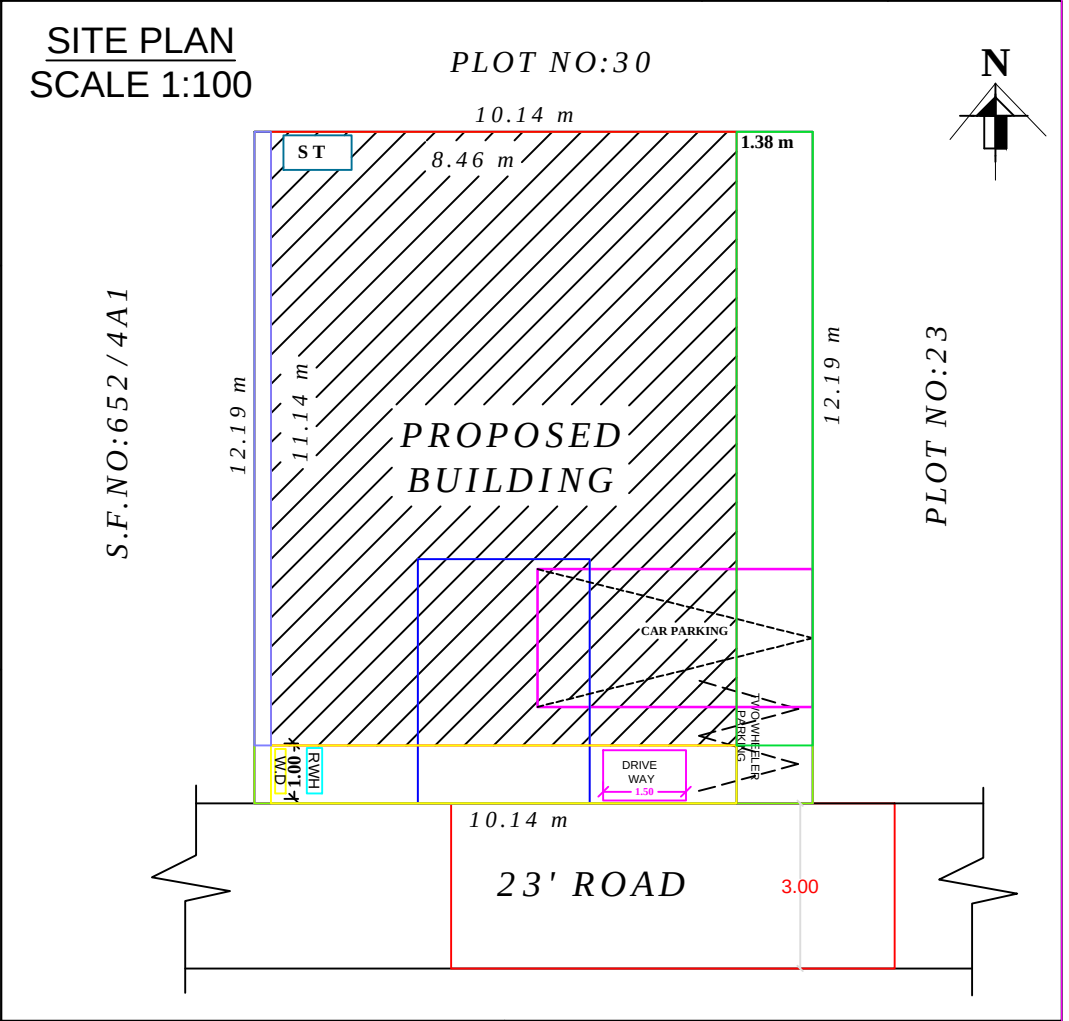

APPLICANT

Mr.K.DURAIRAJU,  
S / O.KRISHNARAJ.

LICENSED SURVEYOR

Er.S.Natarajan.M.E.,  
Licensed Building Surveyor  
BUILDING DESIGN & CONSTRUCTION.  
Near Pillaiyar Kovil,  
Attur Main Road,  
Gangavalli (PO & TK),  
salem (DT)-636105.  
Ph: 97872 00674.