
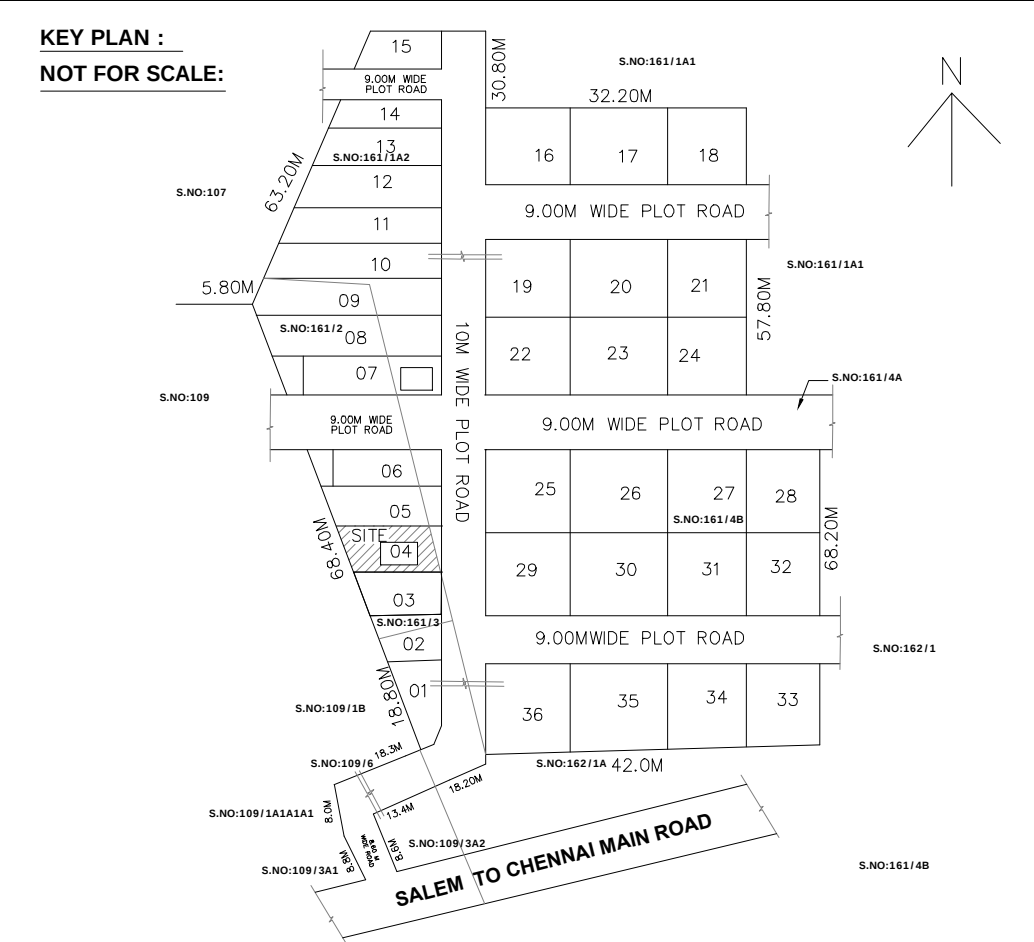
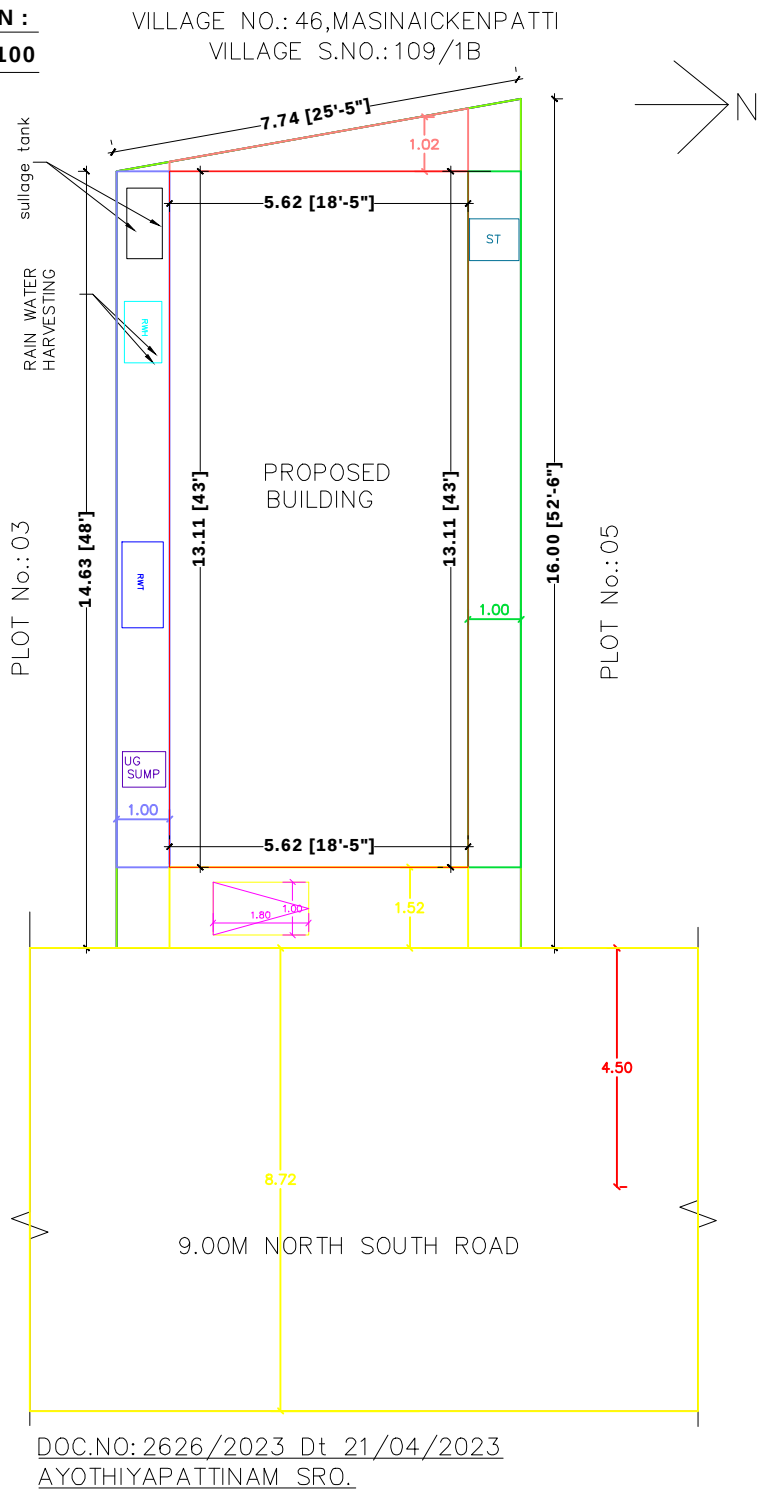
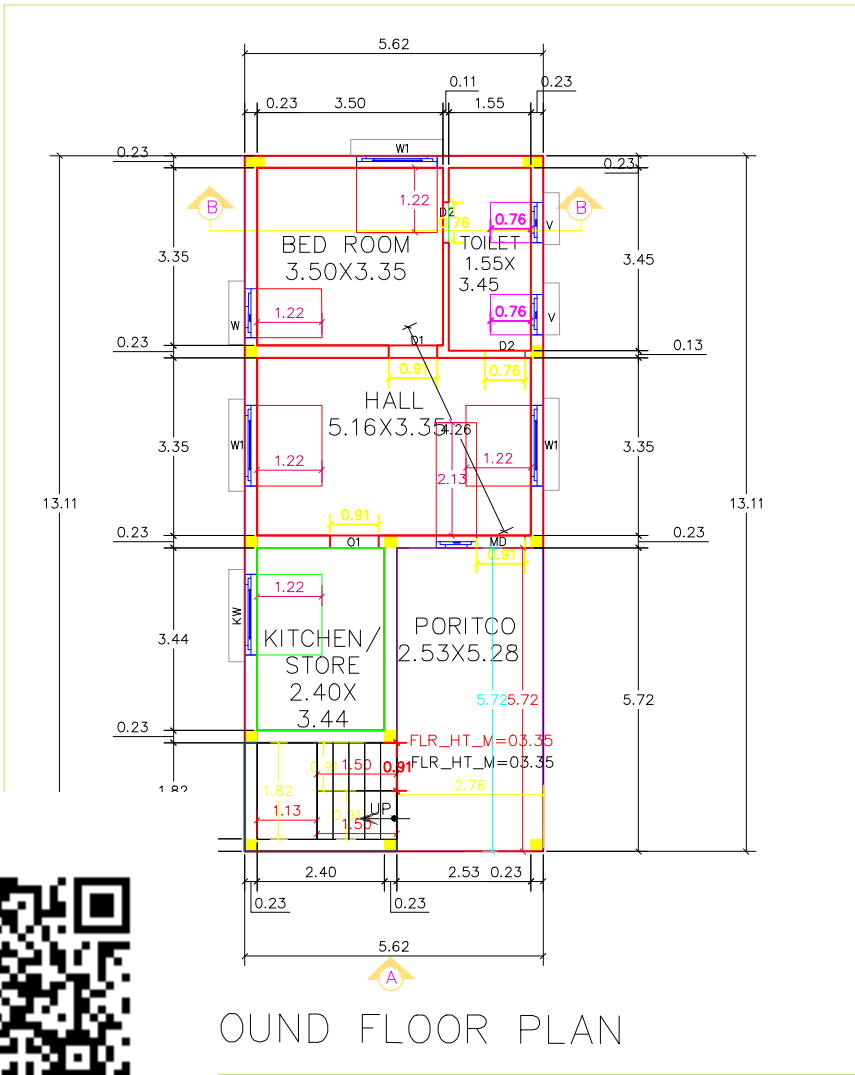
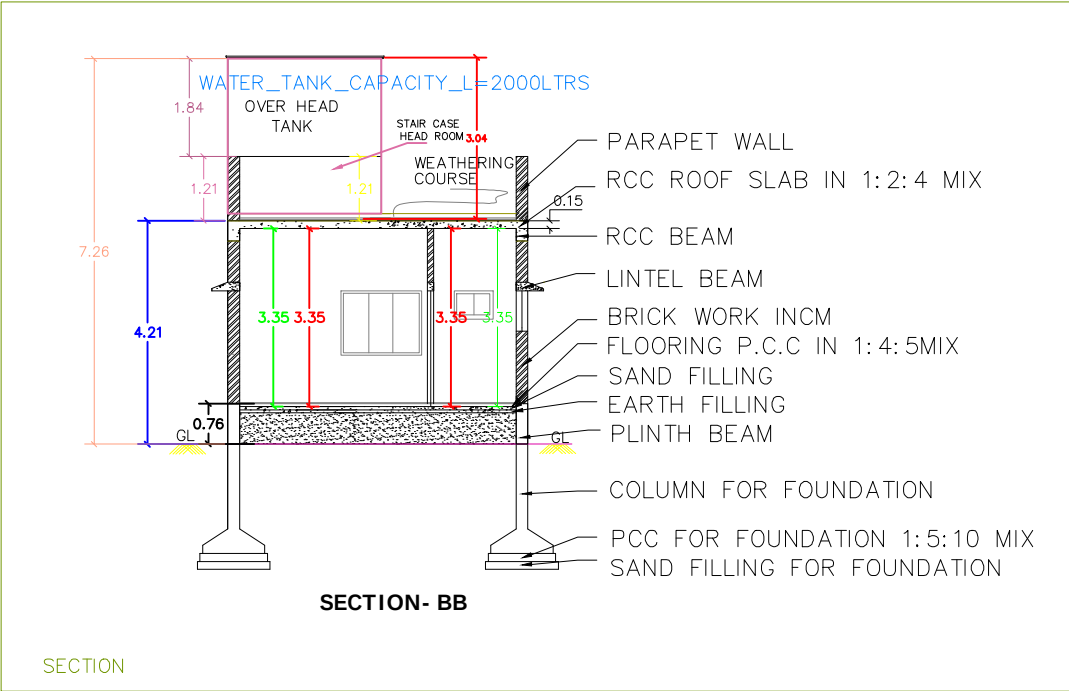



PLAN SHOW THE PROPOSED CONSTRUCTION OF GROUND FLOOR RCC ROOF RESIDENTIAL BUILDING IN
SURVEY NO:161/2A1(P),PATTA NO.:3089(P), PLOT NO.:04, WARD No.: 8(OLD), 13(NEW), RAMNAGAR,
AYOTHIYAPATTANAM VILLAGE, AYOTHIYAPATTANAM TOWN PANCHAYAT,VALAPADDI TALUK,SALEM DISTRICT.

DTCP /LAYOUT APPROVAL NO.: 294/2023,PLANNING PERMISSION No.:104/2023
AYOTHIYAPATTANAM TOWN PANCHAYAT No.: 373/2023 on Dt 11/01/2024


NAME OF APPLICANT :.Mr.MAHESH KUMAR PORWAL S/O LAXMI CHAND PORWAL/(VASANTHAM ASSOCIATES)

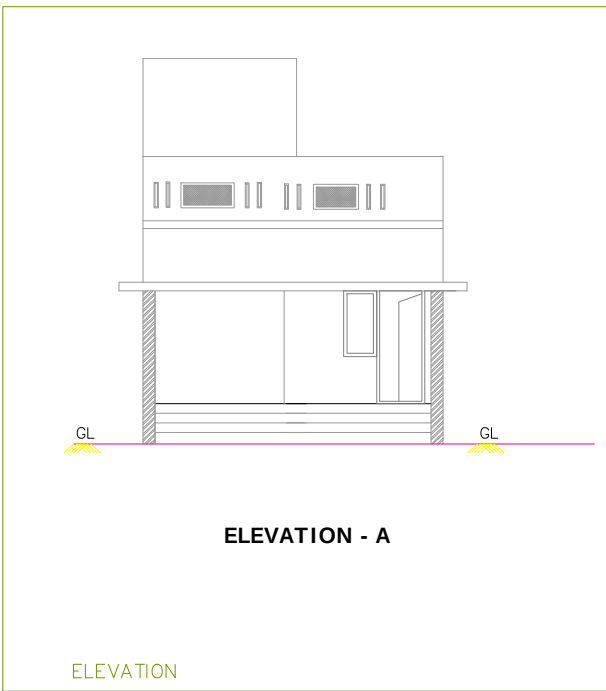


JOINERY DETAILS:			
TYPE	DESCRIPTION	METER SIZE	SQ. FTSIZE
MD	MAIN DOOR	0.91 X 2.13	3'-0" X 7'-0"
D1	DOOR	0.91 X 2.13	3'-0" X 7'-0"
D2	DOOR	0.79 X 2.13	2'-6" X 7'-0"
O	OPEN	0.91 X 2.13	3'-0" X 7'-0"
W1	WINDOW	1.22 X 1.20	4'-0" X 4'-0"
W2	WINDOW	0.60 X 2.13	2'-0" X 7'-0"
kw	KITCHEN WINDOW	0.91 X 1.20	3'-0" X 4'-0"
V1	VENTILATOR	0.76 X 0.76	2'-6" X 2'-6"
AREA DETAILS:			
AREA STATEMENT		SQ.FT	SQ.M
AREA PER DOCUMENT		117.88	1267.98
AREA PER SITE		116.70	1256.14
GROUND FLOOR		73.66	792.86
AREA OPEN SPACE		43.04	463.28
CARPET AREA : 43.02			
FSI AREA : 73.66			
BUILD UP AREA : 73.66			

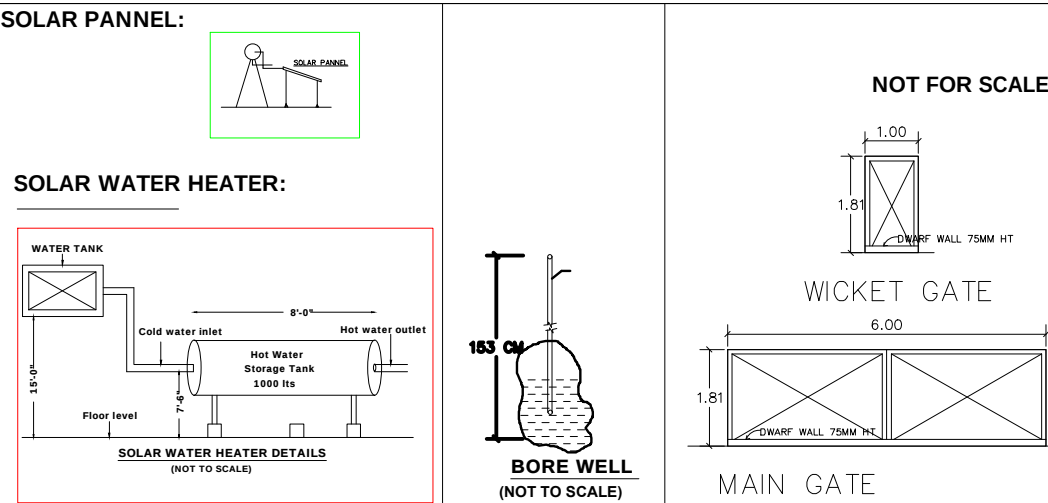

LEGEND:	
BOUNDRY SHOWN IN :	
PROPOSED SHOW IN :	
ROAD SHOWN IN :	
SCALE:	
ALL DIMENATIONS ARE IN METER SCALE 1:100	
OFFICE USE:	

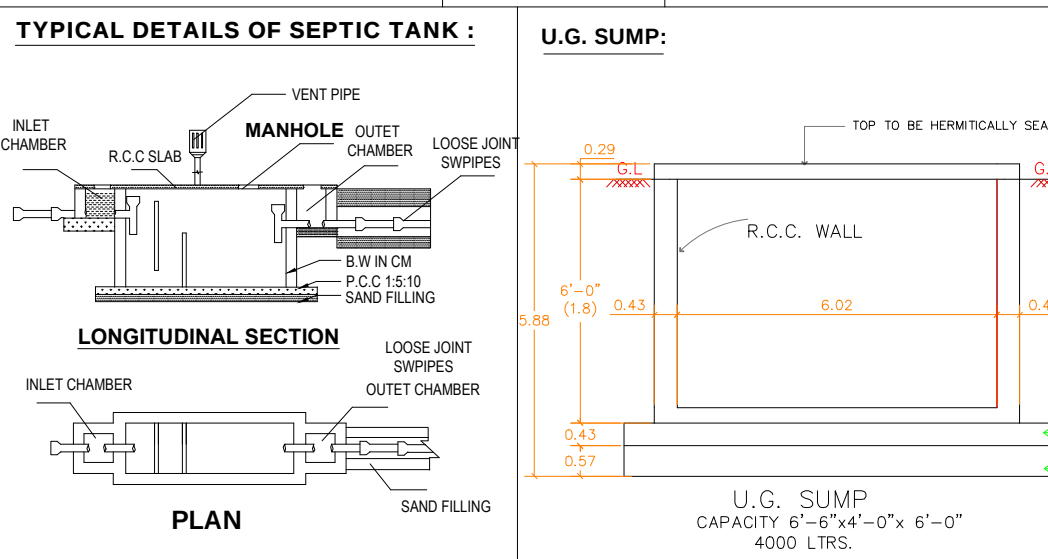

APPLICANT:	
------------	--

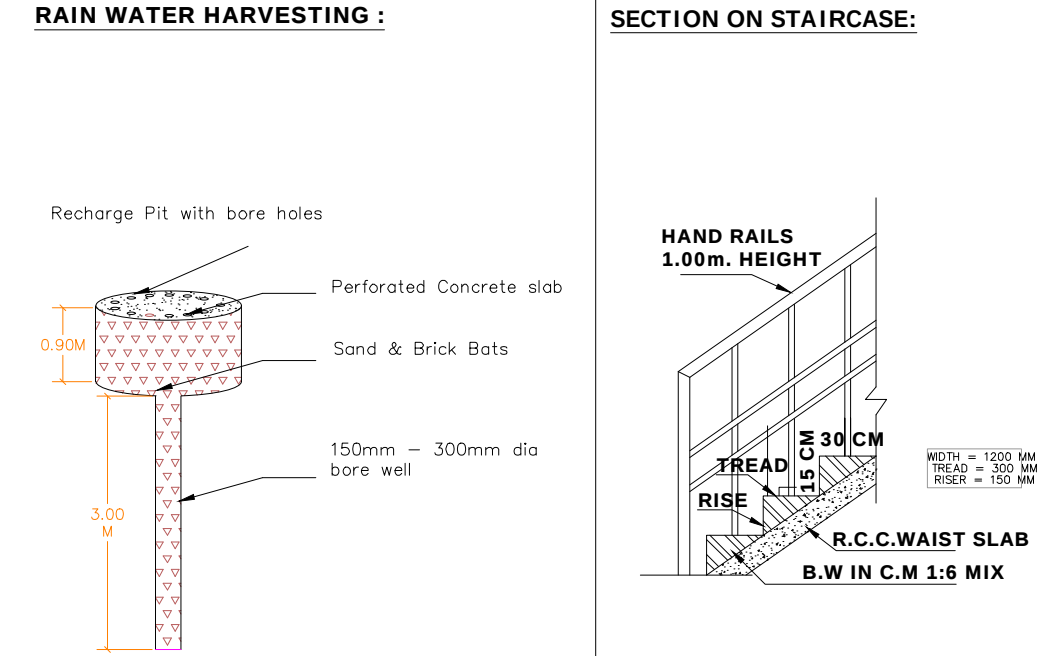

ENGINEER:	
-----------	--