



PLAN SHOWING THE PROPOSED NEW CONSTRUCTION OF GALVALUME SHEET ROOF OF GROUND FLOOR COMMERCIAL BUILDING AT S.NO:102/6B2, AYOTHIYAPATTANAM VILLAGE, VALAPADY TALUK, SALEM DISTRICT


NAME OF THE APPLICANT : Mr. N.KANNAN S/o NARAYANAN

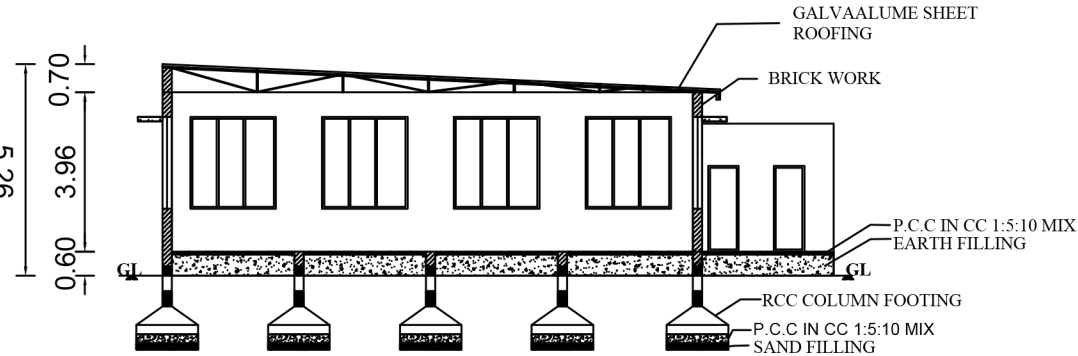

SECTION-AA'

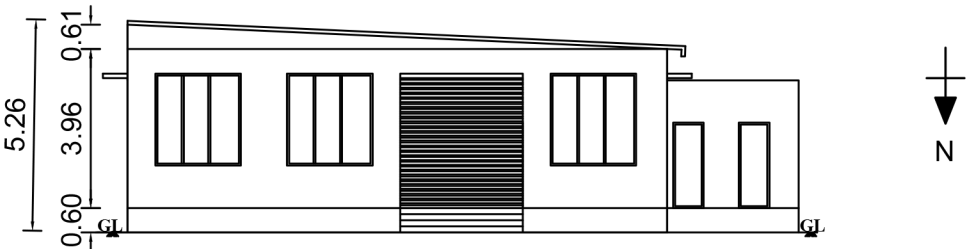


ELEVATION

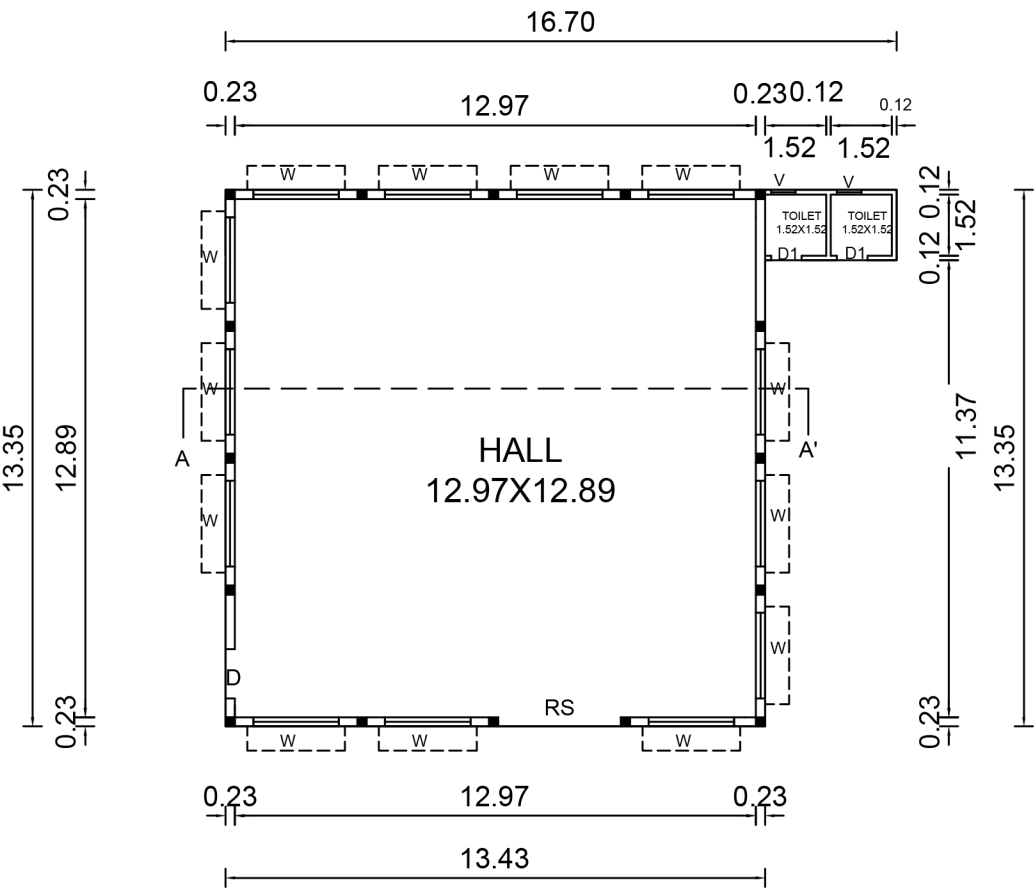


FLOOR

SITE PLAN
SCALE- 1:100

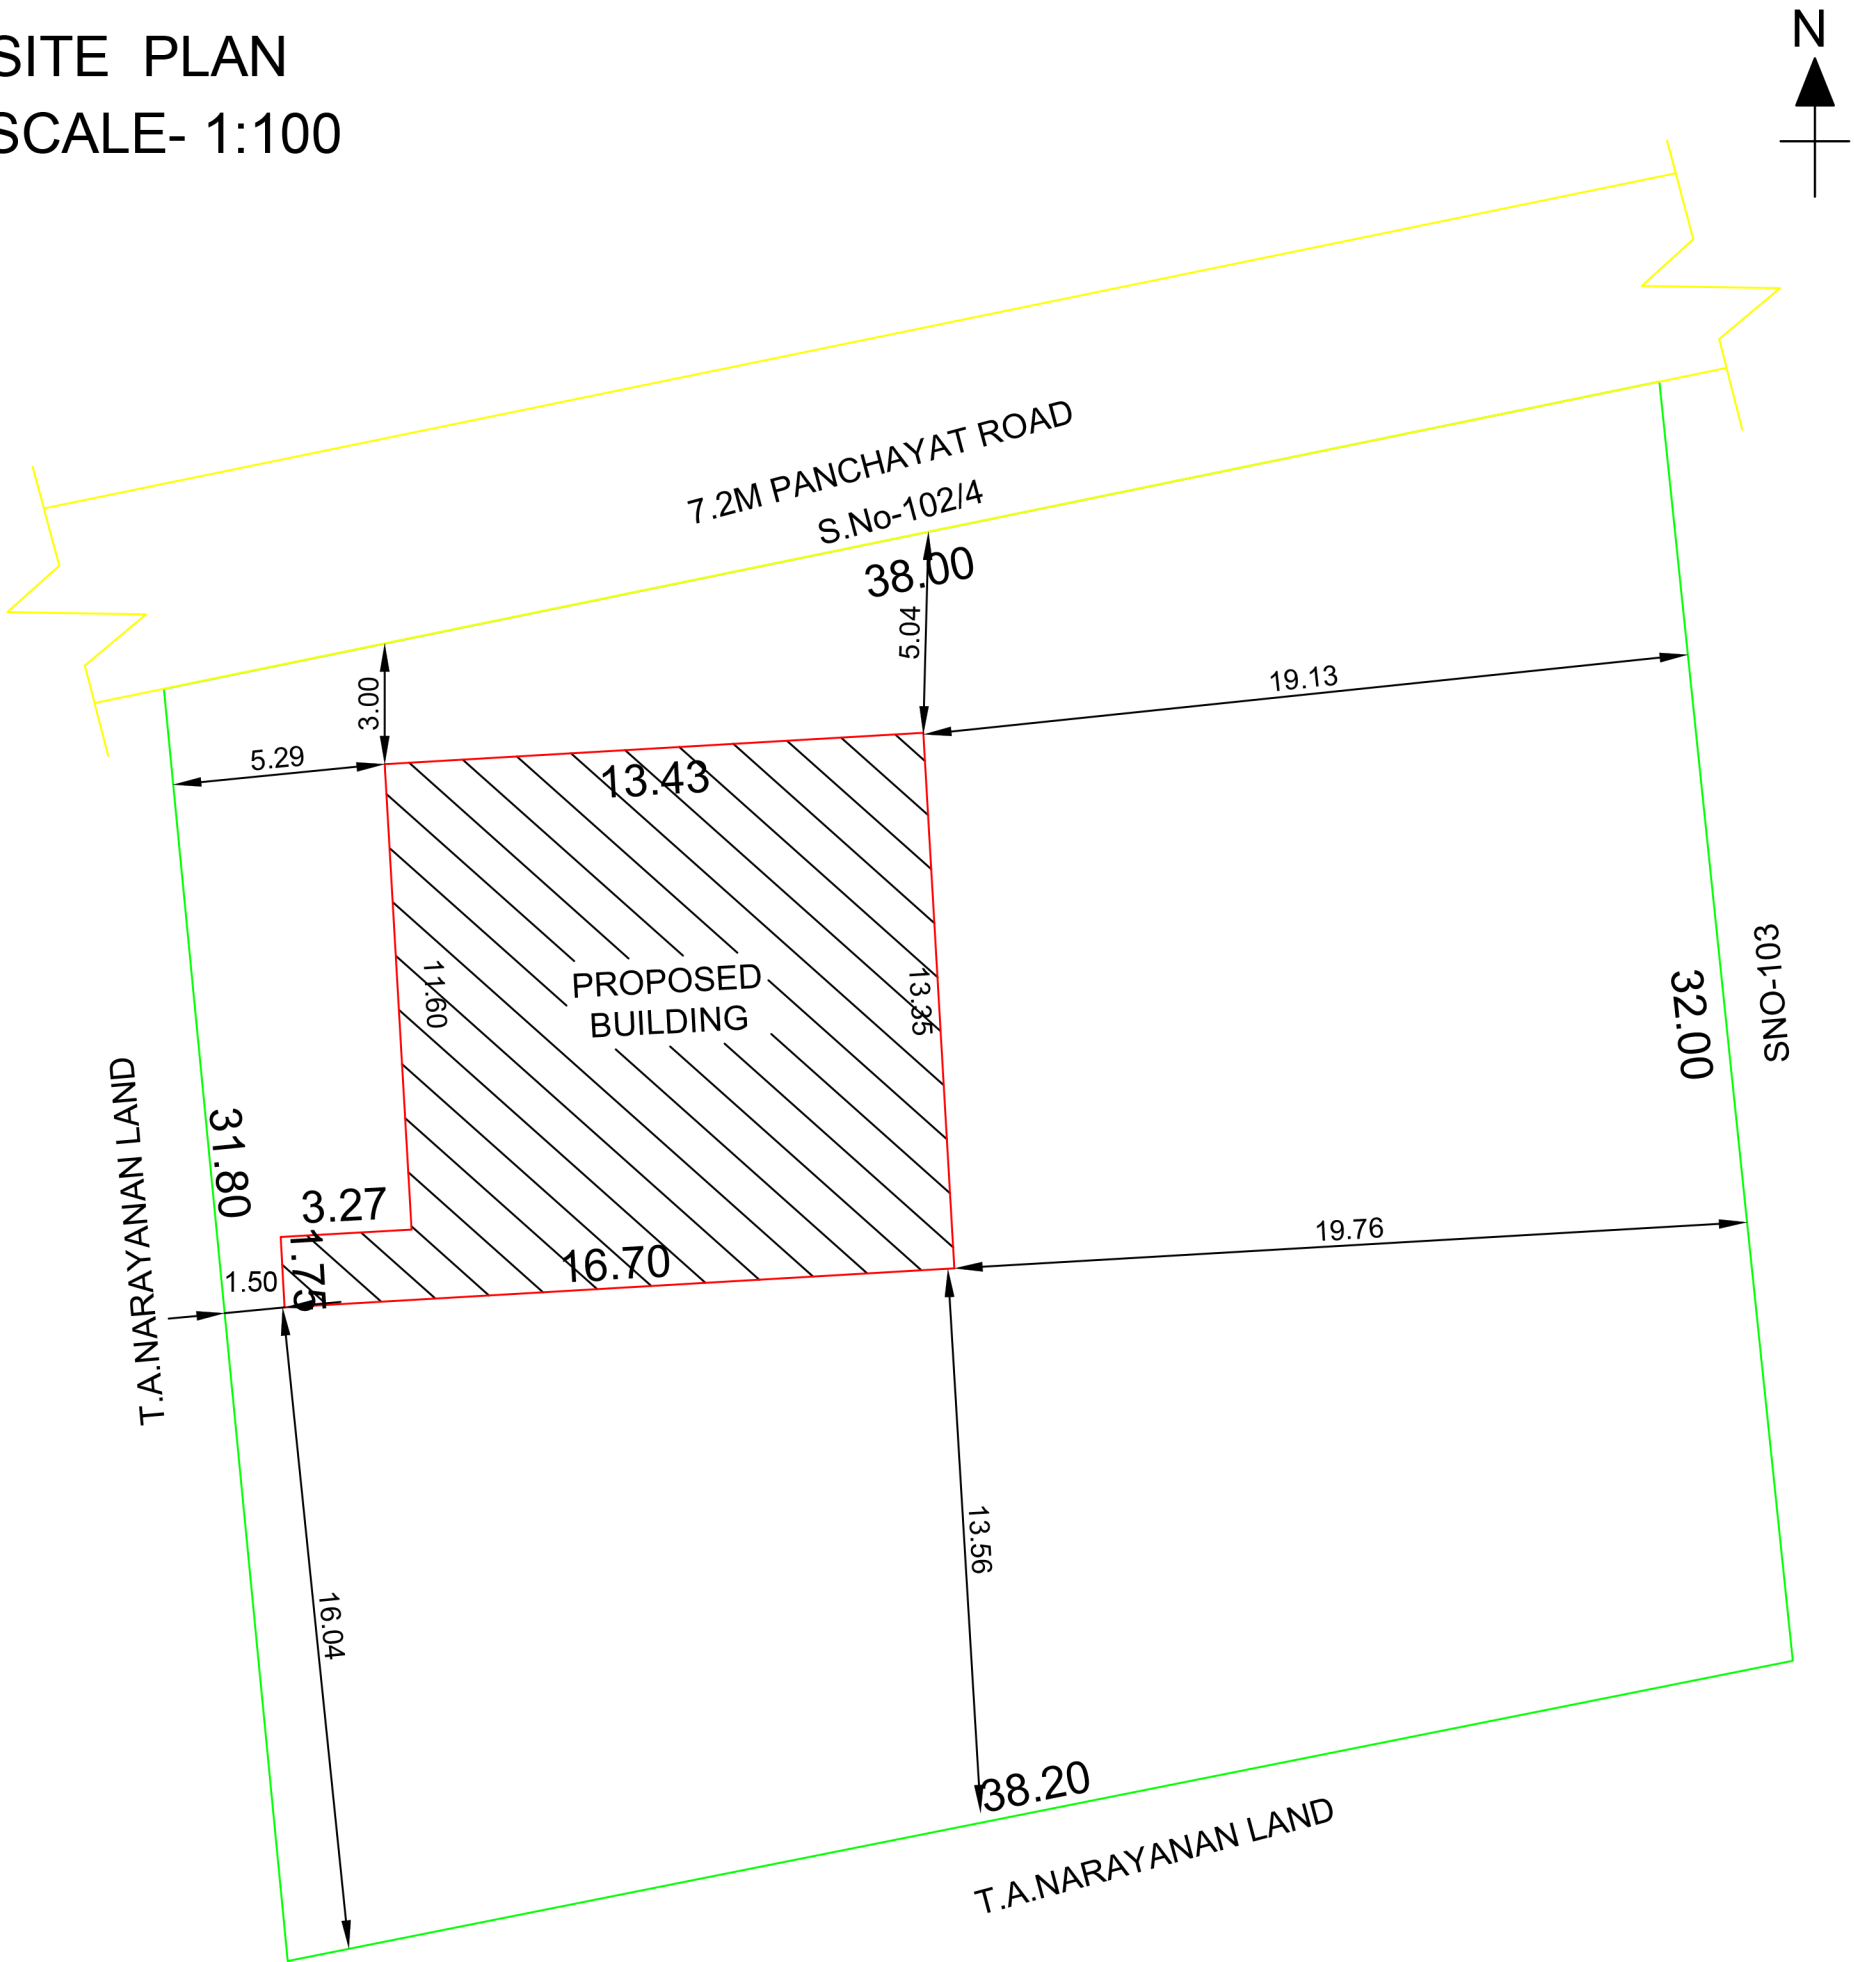

KEY PLAN
NOT TO PLAN

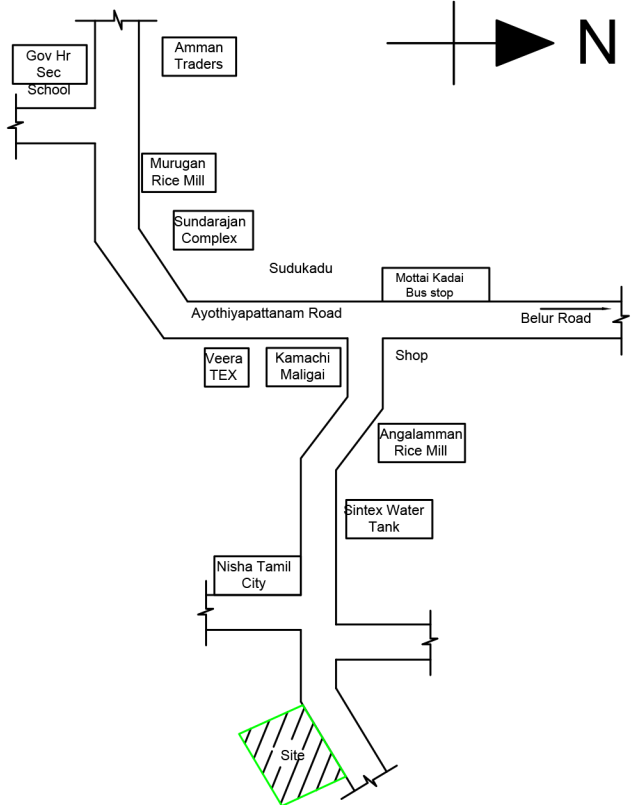

APPLICANT

N. K.S.

ENGINEER

