

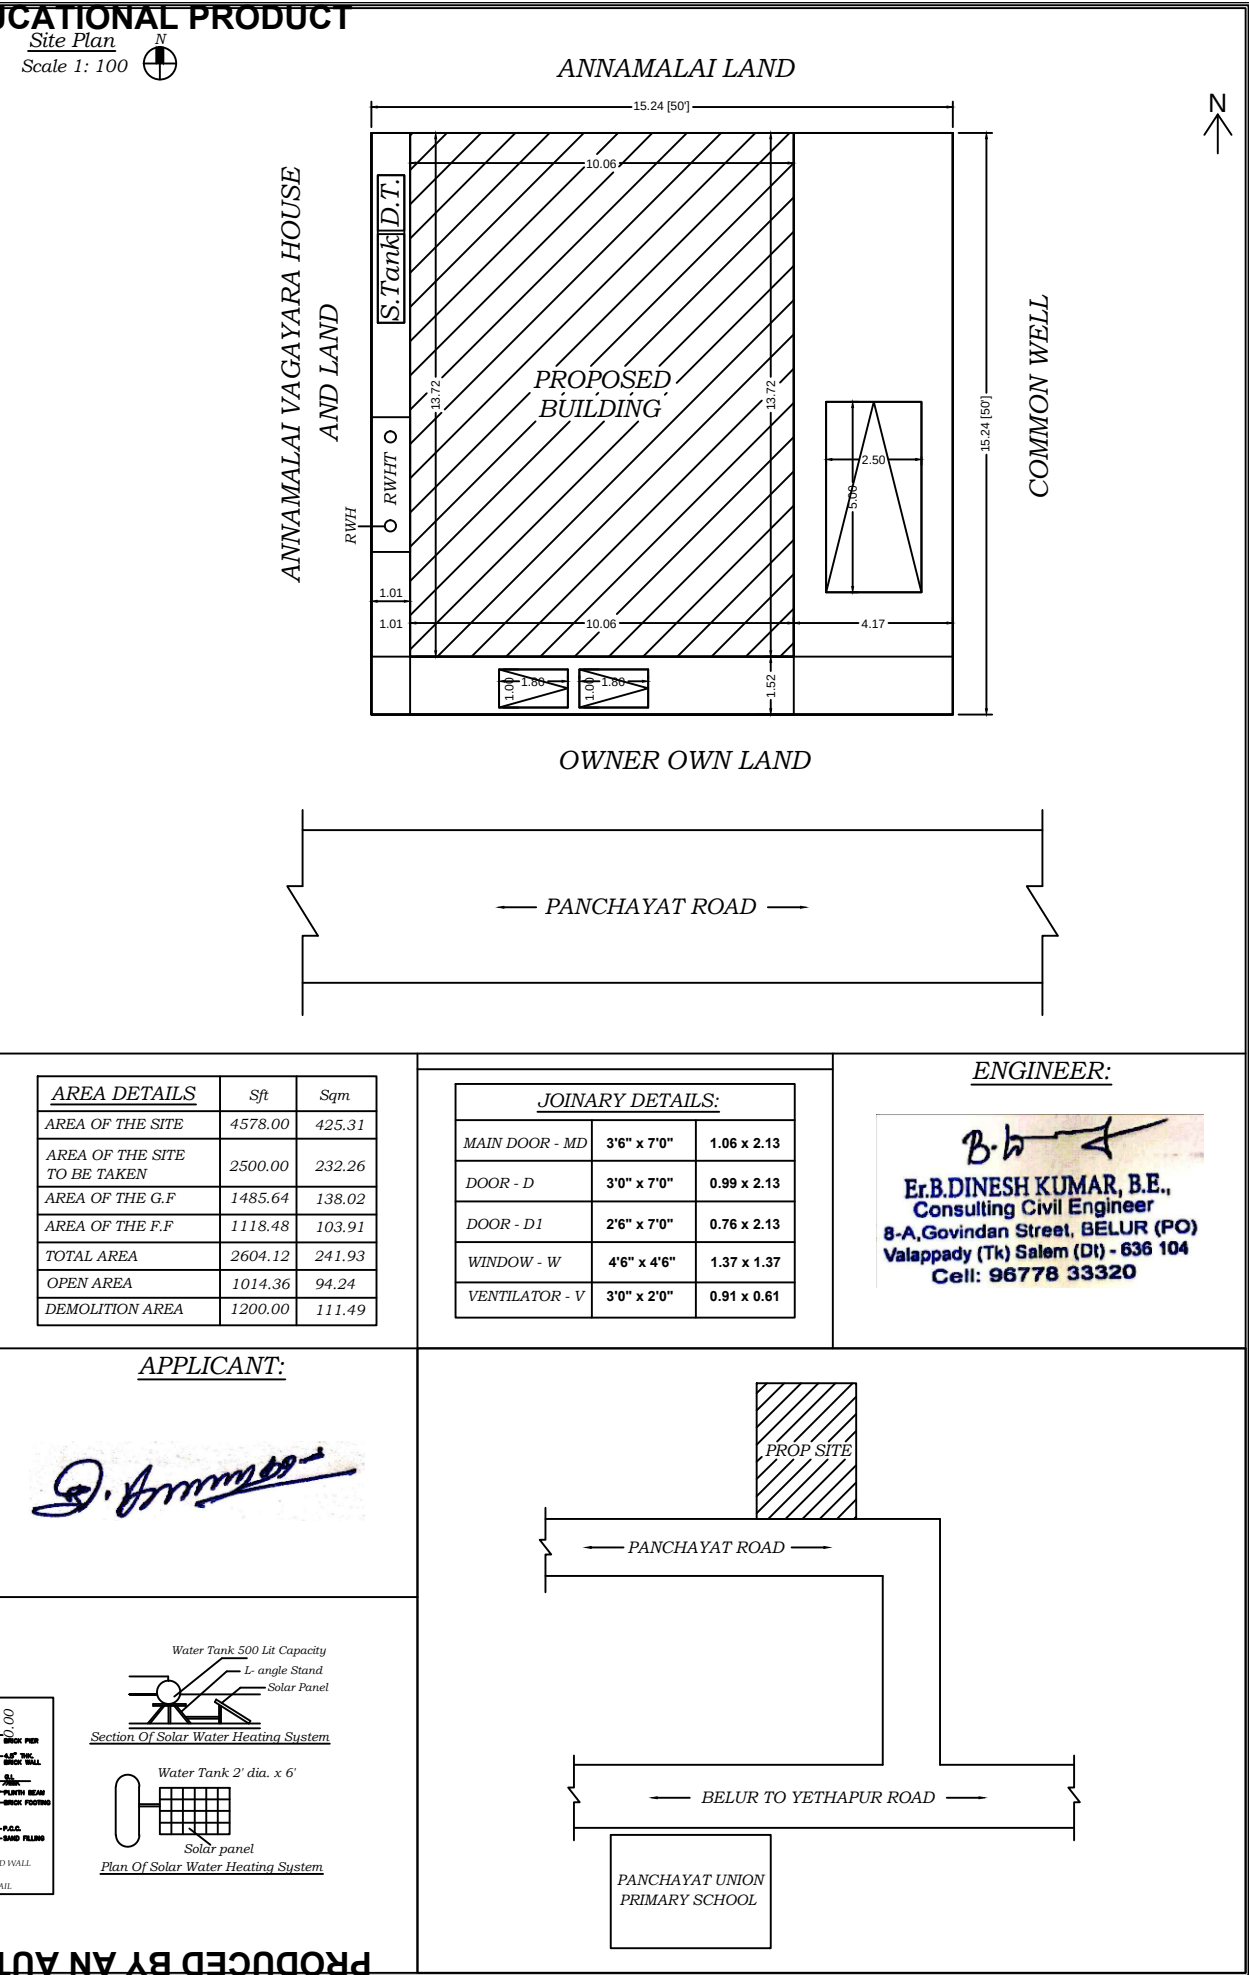


PLAN SHOWING THE PROPOSED CONSTRUCTION OF R.C.C TERRACED ROOF GROUND AND FIRST FLOOR BUILDING FOR RESIDENTIAL PURPOSE [AFTER DEMOLITION OF EXISTING MANGALORE TILED ROOF RESIDENTIAL BUILDING], IN OLD SF.NO:282/4B, NEW SF.NO:282/4B2, TAX ASSESSMENT NO.520, DOOR NO.1/10 AT KRISHNAN STREET, RAMANATHAPURAM IN BELUR TOWN PANCHAYAT, VALAPPADY TALUK, SALEM DISTRICT.

APPLICANT : Mr.C.KALYANASUNDARAM S/O Mr.CHINNASAMINAYAKAR

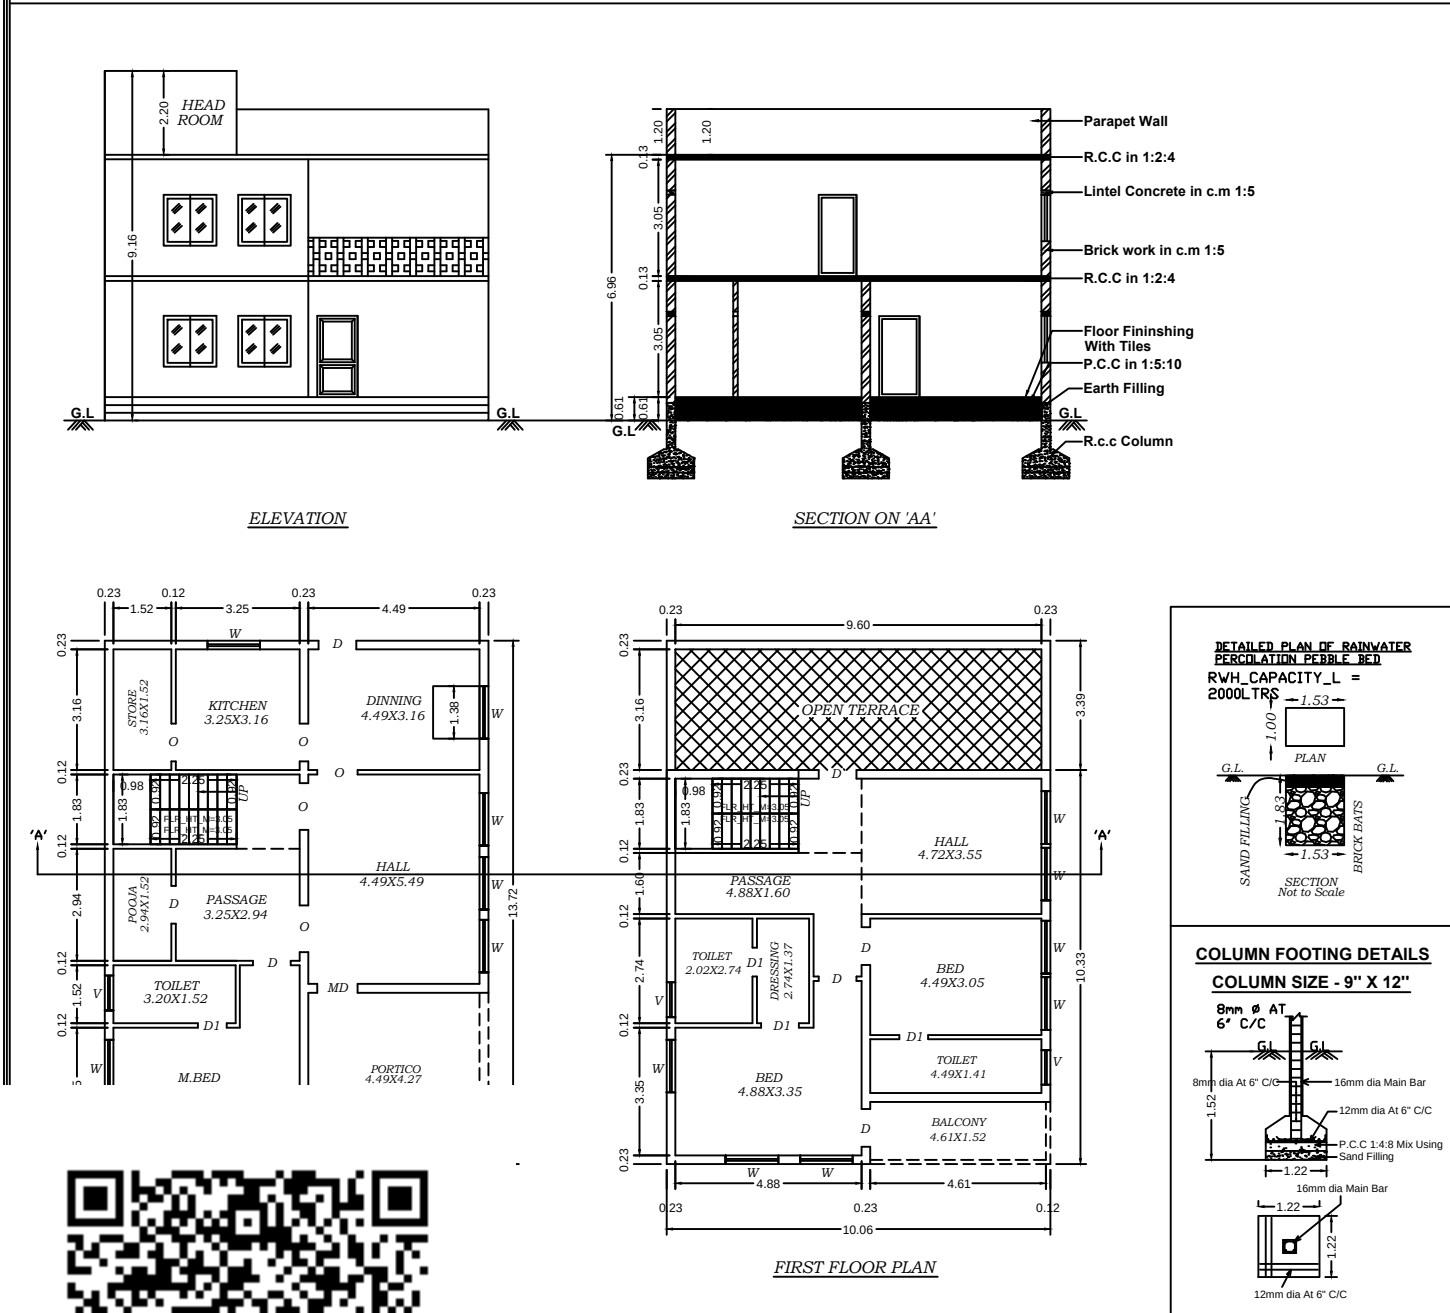

10" (0.25)
BRICK WORK
IN C.M 1:5
-WAIST SLAB
IN R.C.C. 1:2:4

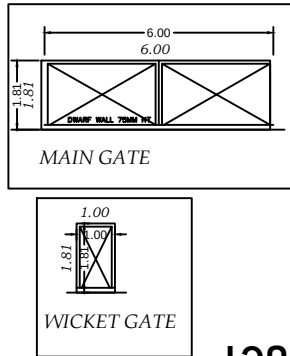

OFFICE USE:

