
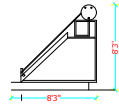
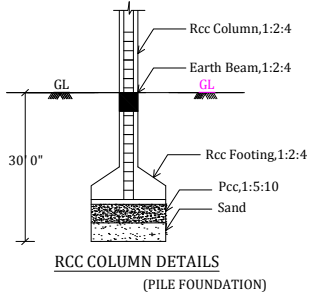
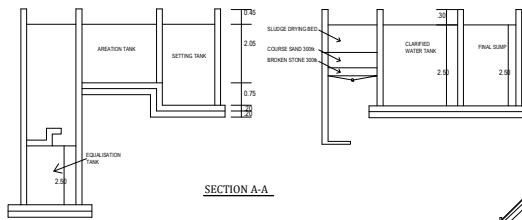
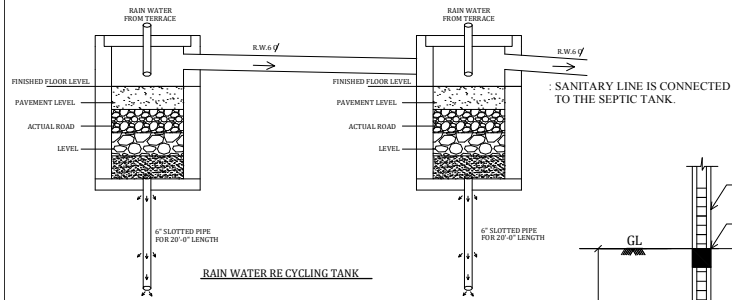
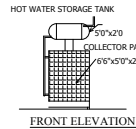
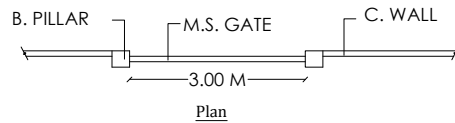
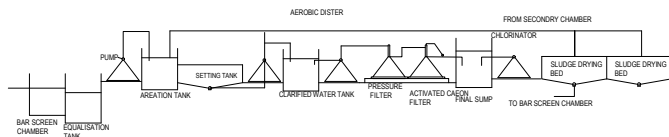
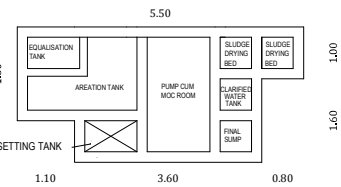



PLAN SHOWING AMALGAMATE PLOT NOS : 1,2,3,4,5,6,7,8 IN APPROVED LAYOUT NO:163/2021 AND PROPOSED CONSTRUCTION 46 NOS.OF RESIDENTIAL FLATS THERE ON IN S.WARD NO:22, BLOCK:34, T.S.NO : 4/ 47,6/5, (MADAKKULAM DD PLAN IV) AND S.WARD NO-04, BLOCK:49,T.S.NO:7/1 (NEW ELLIS NAGAR DD PLAN) IN MADURAI CORPORATION,(OLD R.S.NO:19/1pt, 2pt,3pt AND 220/5A AT MADAKULAM VILLAGE, THIRUPPARANKUNDRAM TALUK,MADURAI DISTRICT.MADURAI CORPORATION WARD NO : 60, ZONE 3)

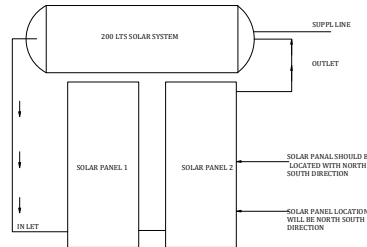










SOLAR WATER HEATING SYSTEM

SEPTIC TANK DETAILS
SCALE 1"=8'0"

Compound Wall & Gate Details

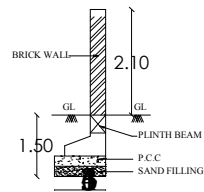

Section

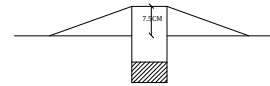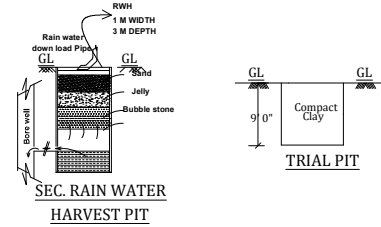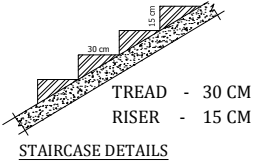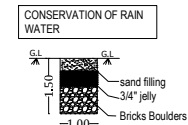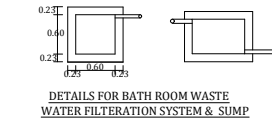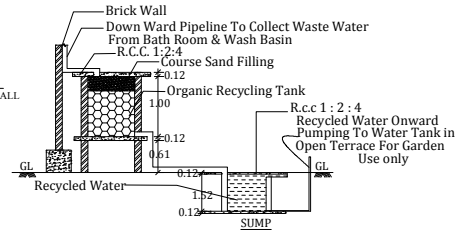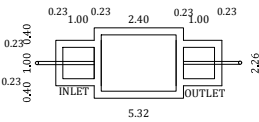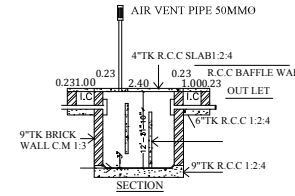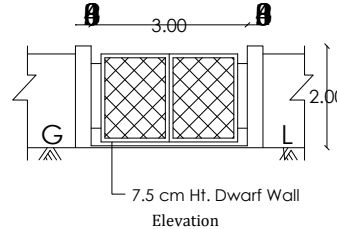

GEO TECH ENGINEER

T.K. VENKATESH BABU
Construction Engineer
Madurai Local Planning Authority (MLPA)
Registration No. CEO 10/2919 on 27/08/19
No.21, Ondimulu Maistry Street,
South Vell Street, Madurai - 625 001.
Cell : 98421 22004 / 8610667894

CONSTRUCTION ENGINEER

R. MANIVANNAN, M.E. (Struct.)
Structural Engineer Grade I (SE)
Reg. No: 03/2022 (Gr I)
Shri Saiji Consultancy
7, First Floor, North Gate,
S.S. Colony, Madurai - 625 016
Ph: 86089 70943
74rmaniranan@gmail.com

STRUCTURAL ENGINEER

SREEMATHY S.
Licensed Architect
Regn.No:CA/2010/0068
TPK Road Andalapuram
MADURAI-625 003


ARCHITECT

APPLICANT


ENGINEER




SOUTH SIDE ELEVATION

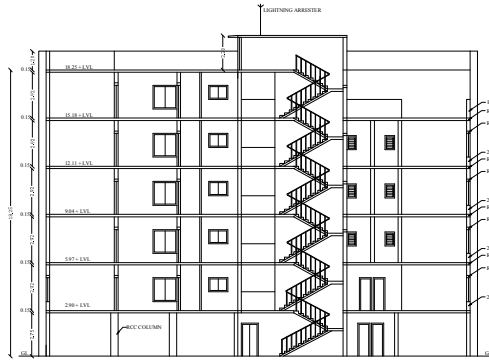


SECTION AA

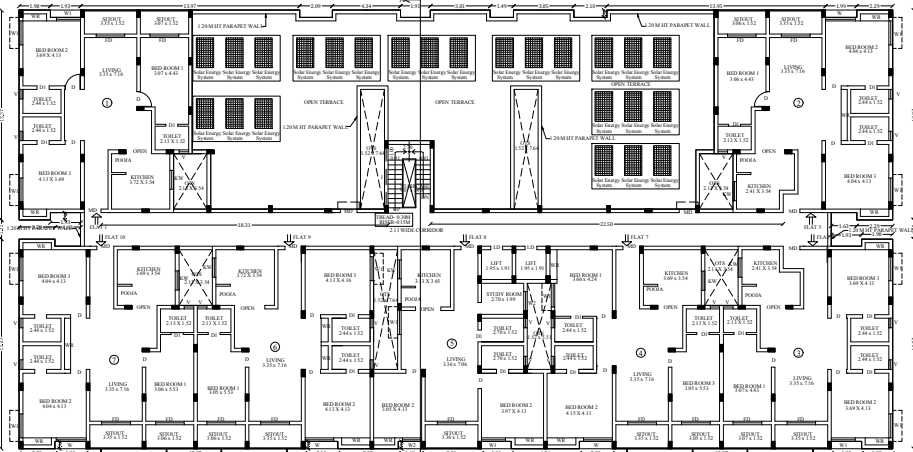

FIFTH FLOOR PLAN

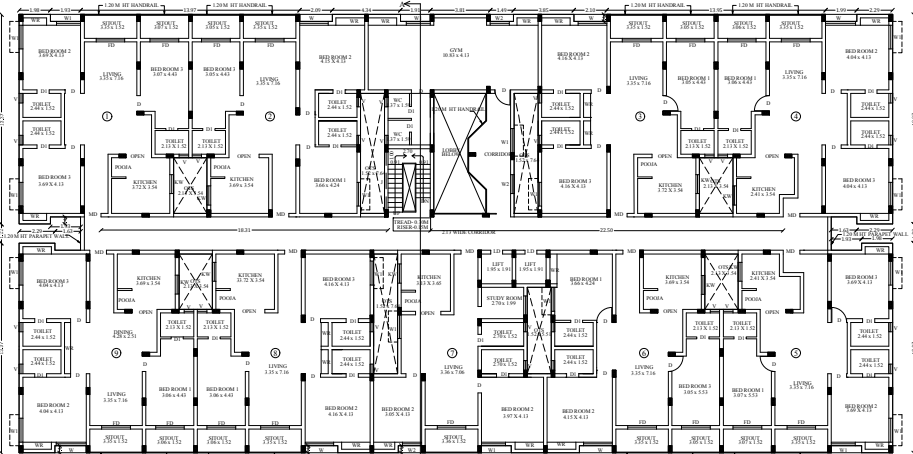

FIRST FLOOR PLAN

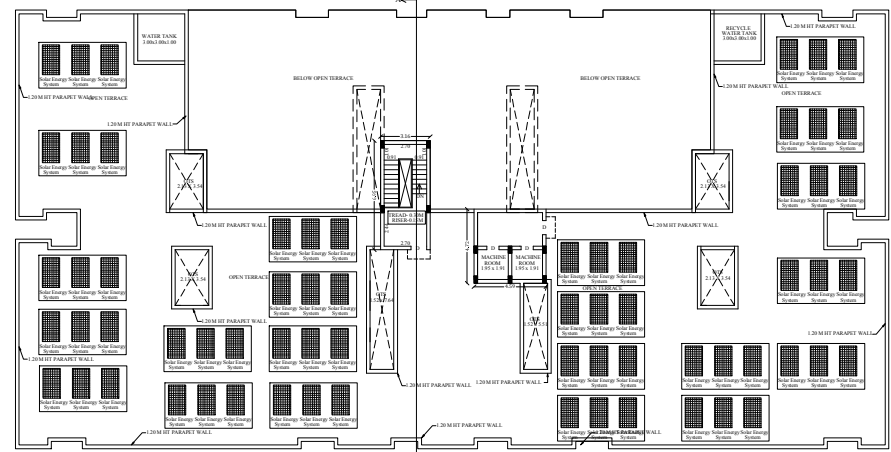

TYPICAL SECOND, THIRD & FOURTH FLOOR PLAN

SHEET NO: 1

PLAN SHOWING AMALGAMATE PLOT NOS. 1,2,3,4,5,6,7,8 IN APPROVED LAYOUT NO.163/2021 AND PROPOSED CONSTRUCTION 46 NOS OF RESIDENTIAL FLATS THERE ON IN S.WARD NO.22, BLOCK 34, T.S NO: 4/17/65, MADAKULAM (D.P. PLAN IV) AND S.WARD NO.44, BLOCK 49 T.S NO.7/1 (NEW ELLIS NAGAR D.P. PLAN) IN MADURAI CORPORATION (OLD R.S NO.191 pt. 2pt.3pt AND 2305A AT MADAKULAM VILLAGE, THIRUPPAKAM, INDIANAM, TAMILNADU DISTRICT MADURAI CORPORATION, WARD NO: 60, ZONE 3)

JOINERY DETAILS	
R.S	ROLLING SHUTTER 3.05 x 2.10
D	DOOR 0.99 x 2.10
DI	DOOR 0.76 x 2.10
LD	LIFT DOOR 0.76 x 2.10
FD	FRENCH DOOR 1.83 x 2.10
W	WINDOW 1.83 x 1.52
WI	WINDOW 1.52 x 1.52
VS	WINDOW 1.22 x 1.52
V	VENTILATOR 0.76 x 0.76
VI	VENTILATOR 1.83 x 1.00
J	JALLY 3.66 x 1.00

GEO - TECH ENGINEER

T.K. VENKATESH BABU
 Civil Engineer
 Madurai Engineering College (M.E.C.)
 Registration No. C.E. 100778 on 21/08/15
 Email: venkateshbabu@gmail.com
 Phone: 9447122841, 9447122842


CONSTRUCTION ENGINEER

STRUCTURAL ENGINEER

ARCHITECT

ENGINEER

APPLICANT

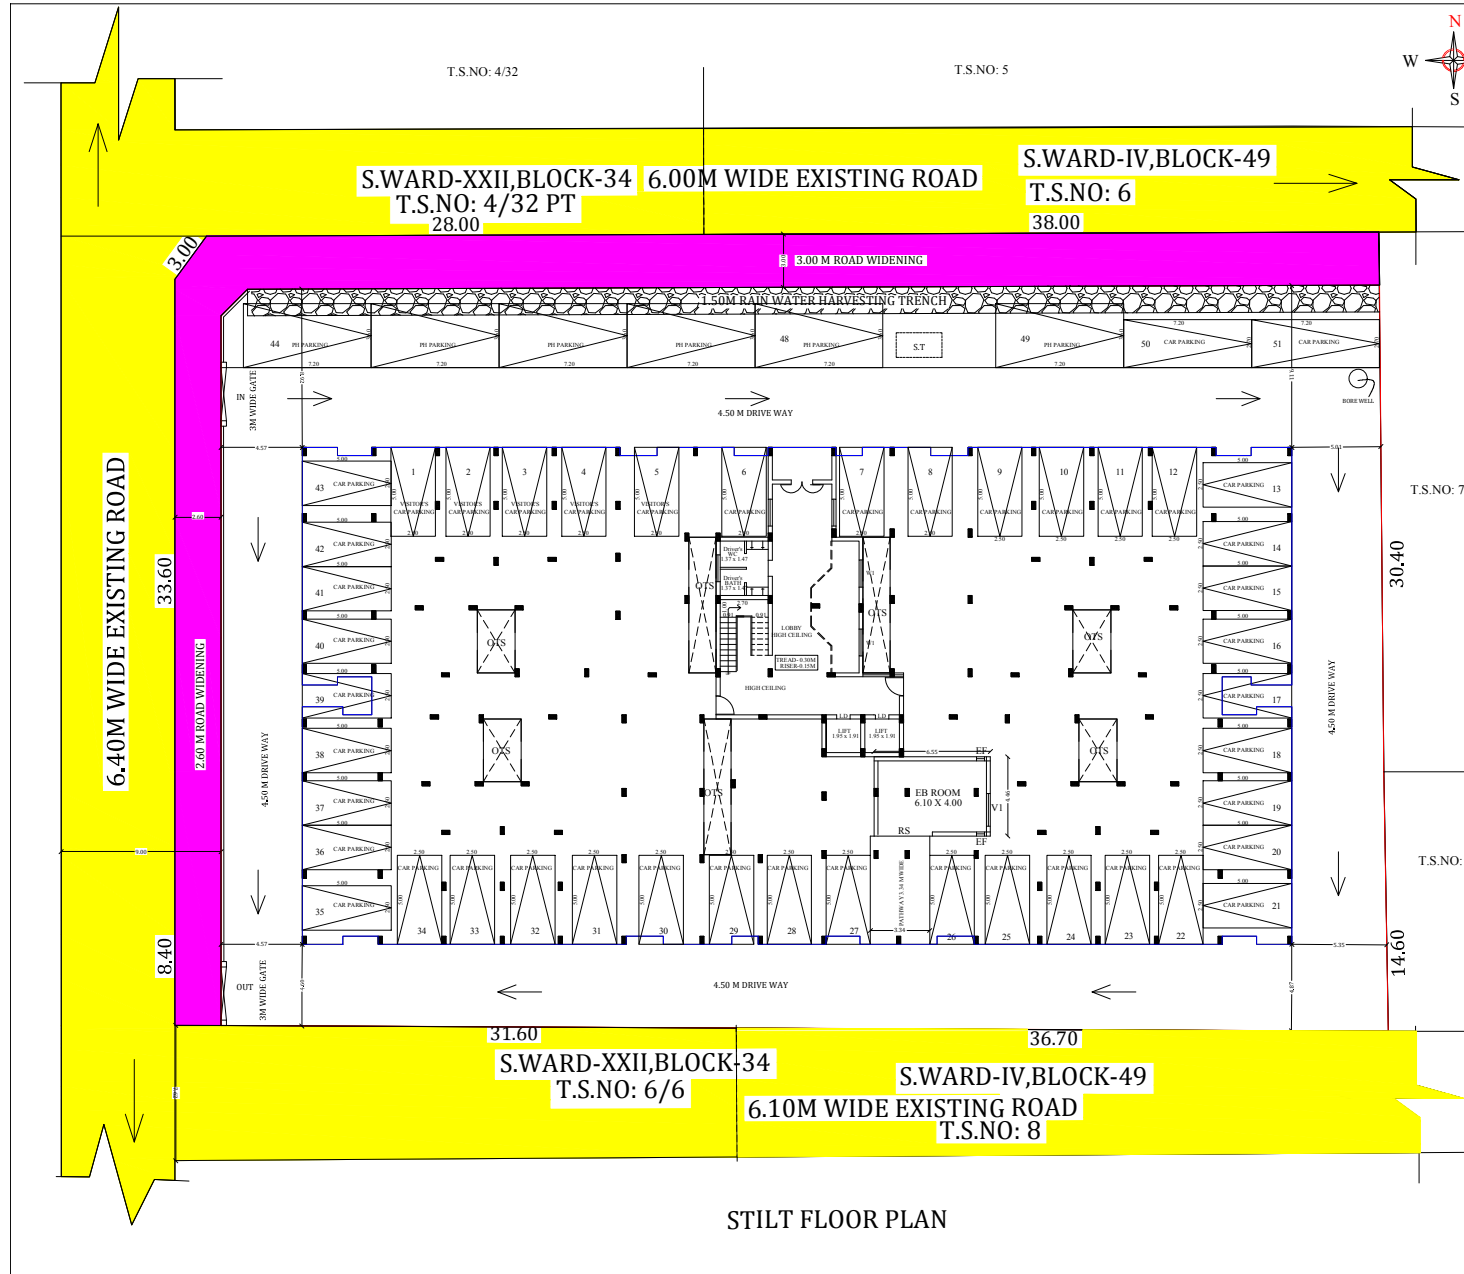

STILT FLOOR PLAN

