
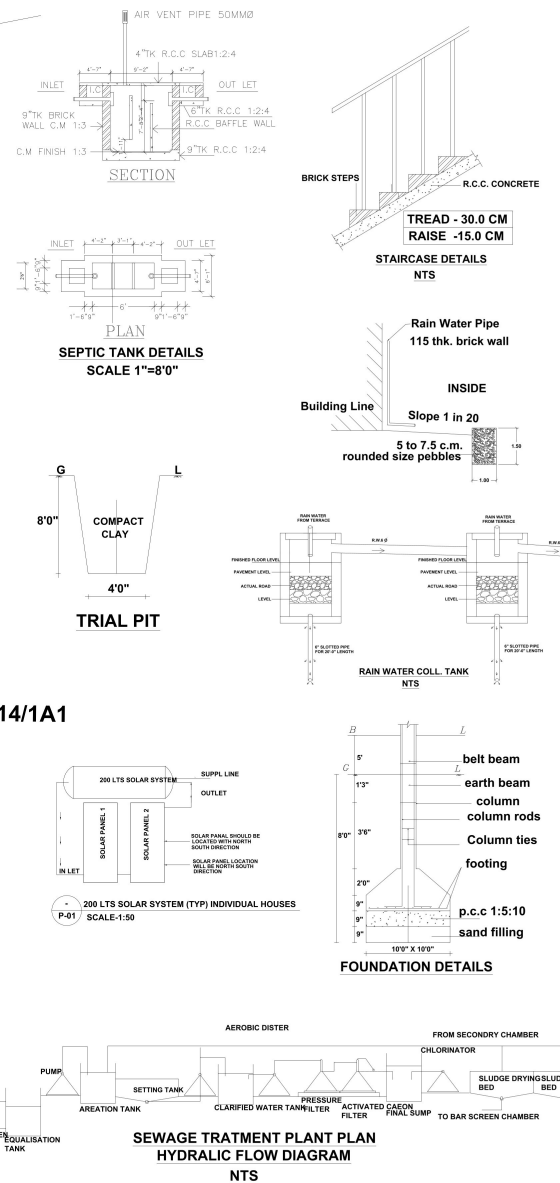


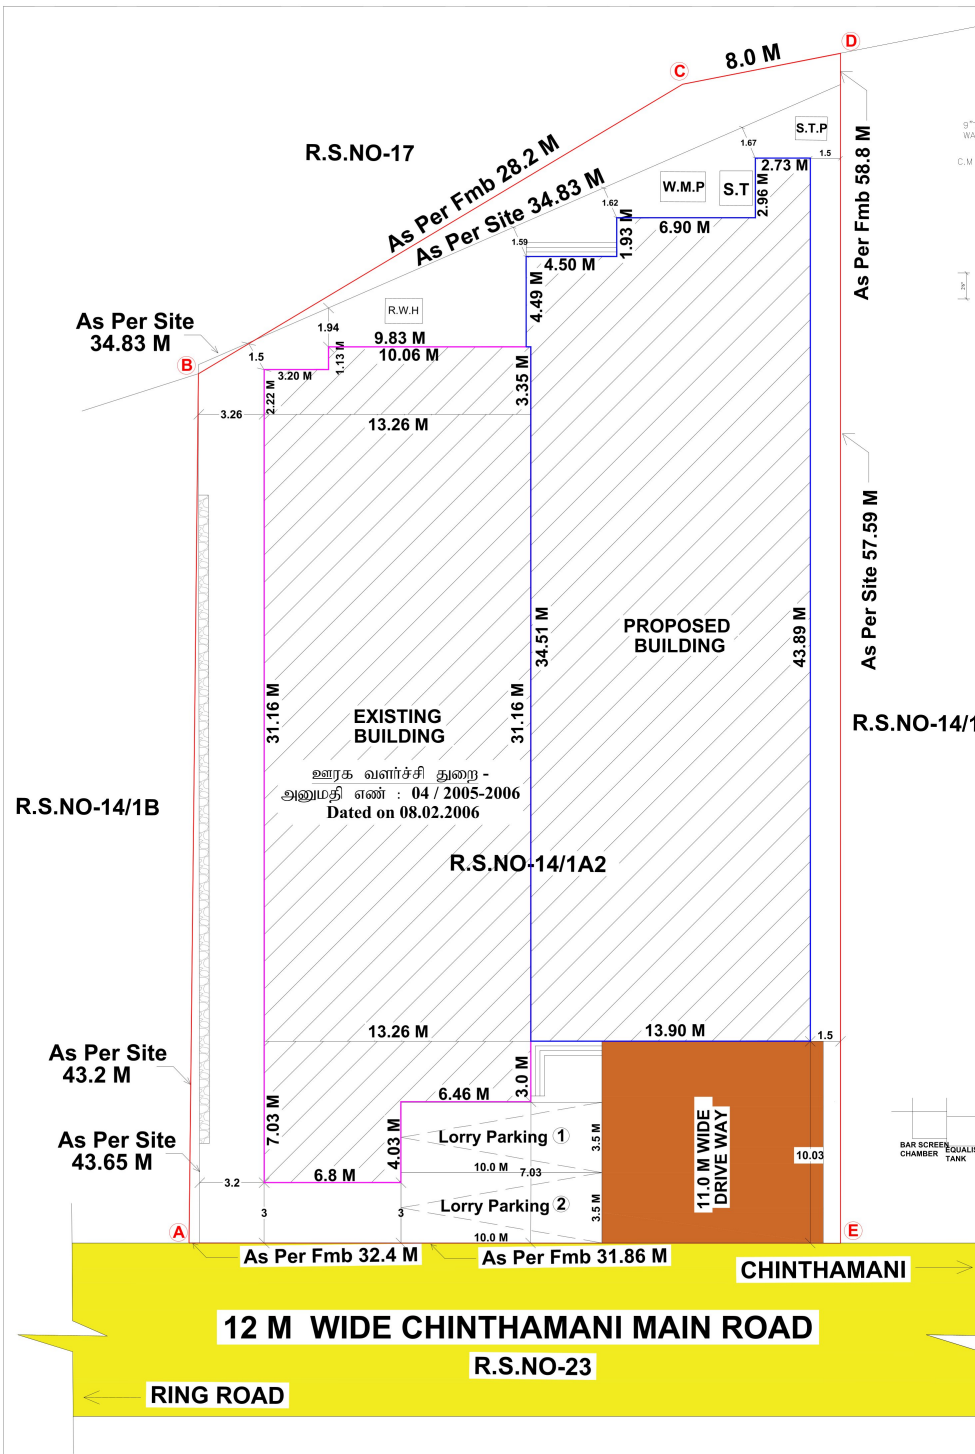

PLAN SHOWING THE EXISTING & PROPOSED CONSTRUCTION OF COMMERCIAL BUILDING (PVC PIPE STORAGE GODOWN) IN R.S.NO-14/1A2, CHINTHAMANI VILLAGE, MADURAI SOUTH TALUK, MADURAI CORPORATION, MADURAI						SHEET NO.1/2	
(CHINTHAMANI DETAILED DEVELOPMENT PLAN NO. 1)						 Scale: 1:100	
Scrutiny Reference Number : FKRD5ZBD Online Application Number : SWP/BPA/062082/2023							
AREA DETAILS							
AREA OF THE SITE (AS PER DOCUMENT) (AS PER FMB) (AS PER PATTA) (AS PER SITE)				SQ.MT 1660.72 1681.77 1650.00 1614.64			
Sl.	Description	Type of Roof	F.S.I SQ.M	NON F.S.I SQ.M	Total Area SQ.M		
Existing Building Plan Approval No: ஊரக வளர்ச்சி துறை - அனுமதி எண் : 04 / 2005-2006 Dated on 08.02.2006							
EXG. GROUND FLOOR AREA			521.14	*****	521.14		
PRO. GROUND FLOOR AREA			569.82	*****	569.82		
HEAD ROOM AREA			*****	27.80	27.80		
TOTAL			1090.96	27.80	1118.76		
F.S.I = TOTAL COVERED AREA OF ALL FLOORS SITE EXTENT = 1090.96 Sq.M 1614.64 Sq.M = 0.676							
PLOT COVERAGE = MAX. ONE FLOOR AREA SITE EXTENT X 100 = 1090.96 Sq.M 1614.64 Sq.M X 100 = 67.57 %							
REQUIRED				PROVIDED			
LORRY PARKING		3 NOS		3 NOS			
JOINERY DETAILS				LEGEND			
DESCRIPTION		SIZE IN M		SITE BOUNDARY 			
RS	Rolling Shutter	2.13 x 2.44		EXISTING BUILDING 			
O	Open	1.83 x 2.44		PROPOSED BUILDING 			
D	Door	1.22 X 2.10		DRIVEWAY 			
D1	Door	0.91 X 2.10		EXISTING ROAD 			
D2	Door	0.76 X 2.10					
W	Window	2.44 X 1.53					
V	Ventilator	2.44 X 0.60					
NOTE : 1) DRAINAGE TO BE CONNECTED WITH PUBLIC SEWER WITH NECESSARY PERMISSION 2) SOLAR WATER HEATING SYSTEM TO BE PROVIDED IN TERRACE FLOOR 3) RAIN WATER HARVESTING SYSTEM TO BE PROVIDED 4) STP AND RECYCLING UNIT OF WASTE WATER TO BE PROVIDED IN THE SITE 5) STRUCTURE IS SAFE FOR EARTHQUAKE 6) FE:FIRE EXTINGUISHING SYSTEM PROVIDED IN ALL FLOORS 7) EA:EXTINGUISHING ALARM PROVIDED IN ALL FLOORS 8) MV:MECHANICAL VENTILATION TO BE PROVIDED							
திட்ட அனுமதி மனை ஒப்புதல் மற்றும் திட்ட அனுமதி மதுரை உள்ளூர் திட்ட குழுமம், மதுரை - 625017. ப.க.எண். SWP/BPA/062082/2023 உத்தரவில் கண்டுள்ளவற்று நிபந்தனைகளுக்குட்பட்டு மனைபிட ஒப்புதலும், கட்டடத்திற்கு திட்ட அனுமதியும் அளிக்கப்படுகிறது. ம.வ/ம.உ.தி.கு. எண்: 17/2024 திட்ட அனுமதி எண்: 17A/2024							
				 Er. S.KANNAN M.E.M.E. STRUCTURAL ENGINEER GRADE - I (SE) Reg No - SE 011 / 2019 (G3), M.L.P.A. 294-A, Marudamalai Village, Tirunelveli, Madurai - 625 706. Call: 97908 30769			
				STRUCTURAL ENGINEER			
 T. S. Mahesh Reddy				 Er. K. SAKTHIVEL Licensed Engineer & Consulting Civil Engineer Reg. No: 0201019 (G3) R. Muruga Corporation 110, Vivekanandaram Street SELLUR, MADURAI - 625 002			
APPLICANT				ENGINEER			