
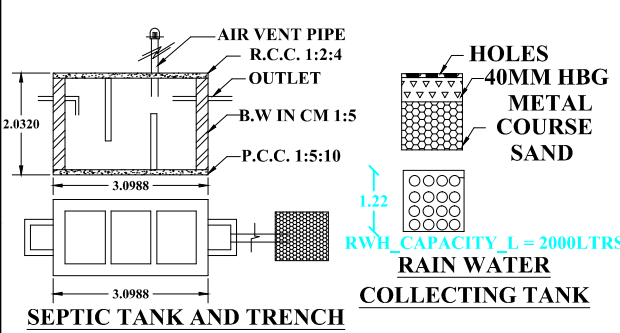
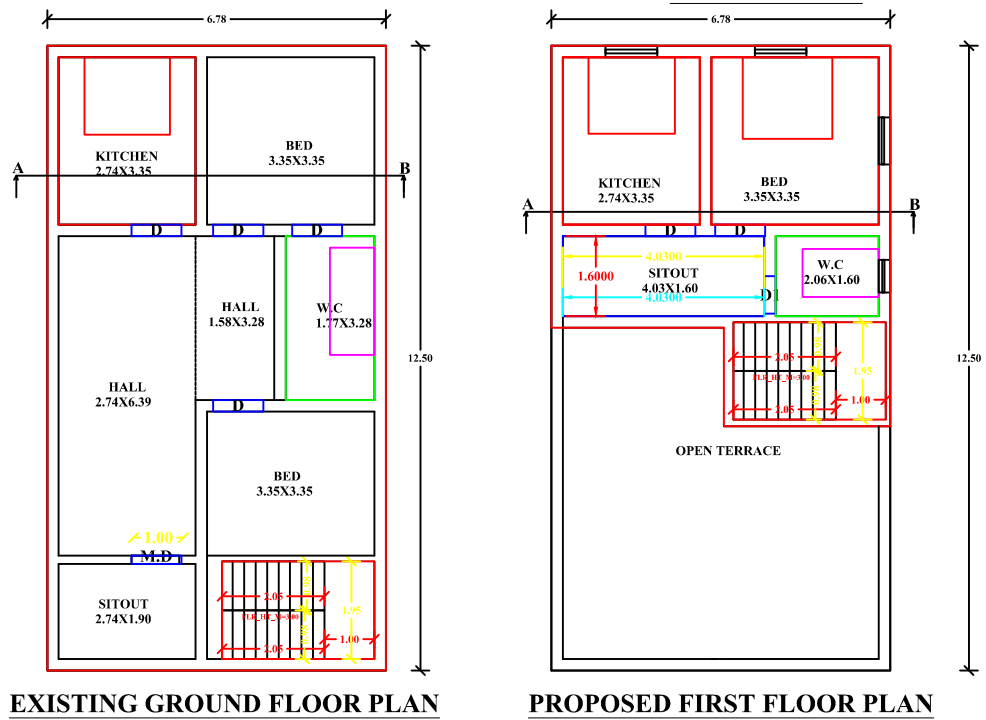


PLAN SHOWING THE PROPOSED ADDITIONAL FIRST FLOOR RESIDENTIAL BUILDING IN EXISTING GROUND FLOOR DOOR NO:2/1 & PROPOERTY TAX NO:2352, NEW S.F.NO: 91/9B (OLD S.F.NO:91/9), NEW PATTA NO: 10040 (OLD PATTA NO:1908), WARD NO: 09, VEERAGANUR MAIN ROAD, GANGAVALLI TOWN PANCHAYAT, GANGAVALLIL TALUK, SALEM DISTRICT 636105.

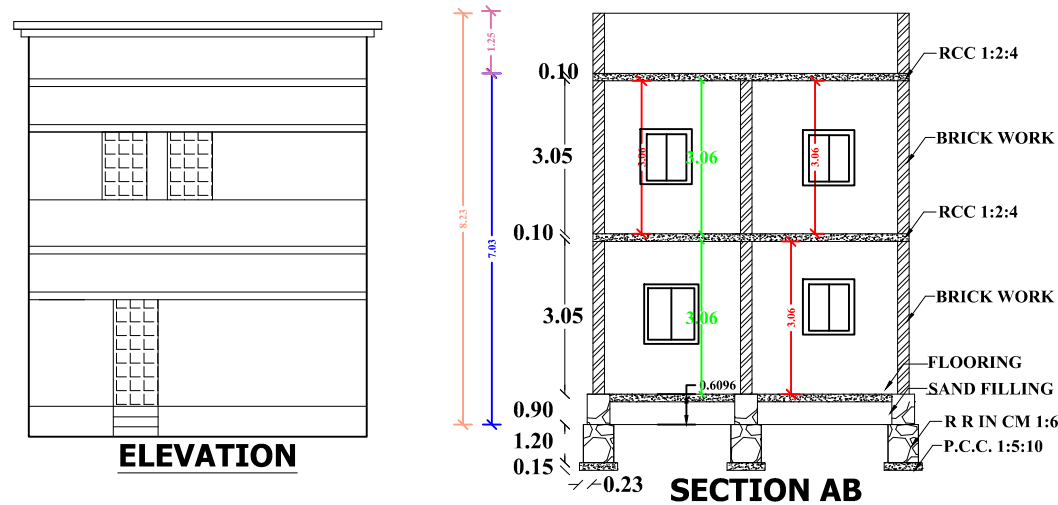


AREA DETAILS	SQ.M	SQ.FT
AREA OF SITE AS PER (DOCUMENT)	232.25	2500.00
EXISTING G.F RESIDENTIAL PLINTH AREA	84.75	912.25
EXISTING G.F RESIDENTIAL CARPET AREA	72.03	775.32
PROPOSED F.F RESIDENTIAL PLINTH AREA	44.80	482.25
PROPOSED F.F RESIDENTIAL CARPET AREA	38.08	409.89
OPEN AREA	147.50	1587.75

JOINERY DETAILS


D	D00R	0.90 X 2.10
D1	D00R	0.75 X 2.10
W	WINDOW	1.20 X 1.35
V	VENTILATER	0.60 X 0.60

APPLICANT

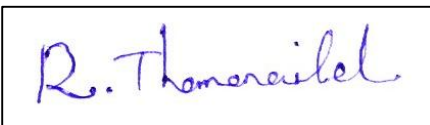


Mrs.R.THAMARAISELVI,
D/O.RAMACHANDHIRAN

LICENSED SURVEYOR

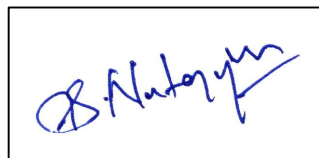

Er.S.Natarajan.M.E.,
Licensed Building Surveyor
BUILDING DESIGN & CONSTRUCTIONS
Near Pillaiyar Kovil,
Attur Main Road,
Gangavalli (PO & TK),
salem (DT)-636105.
Ph: 97872 00674.

OFFICE USE:

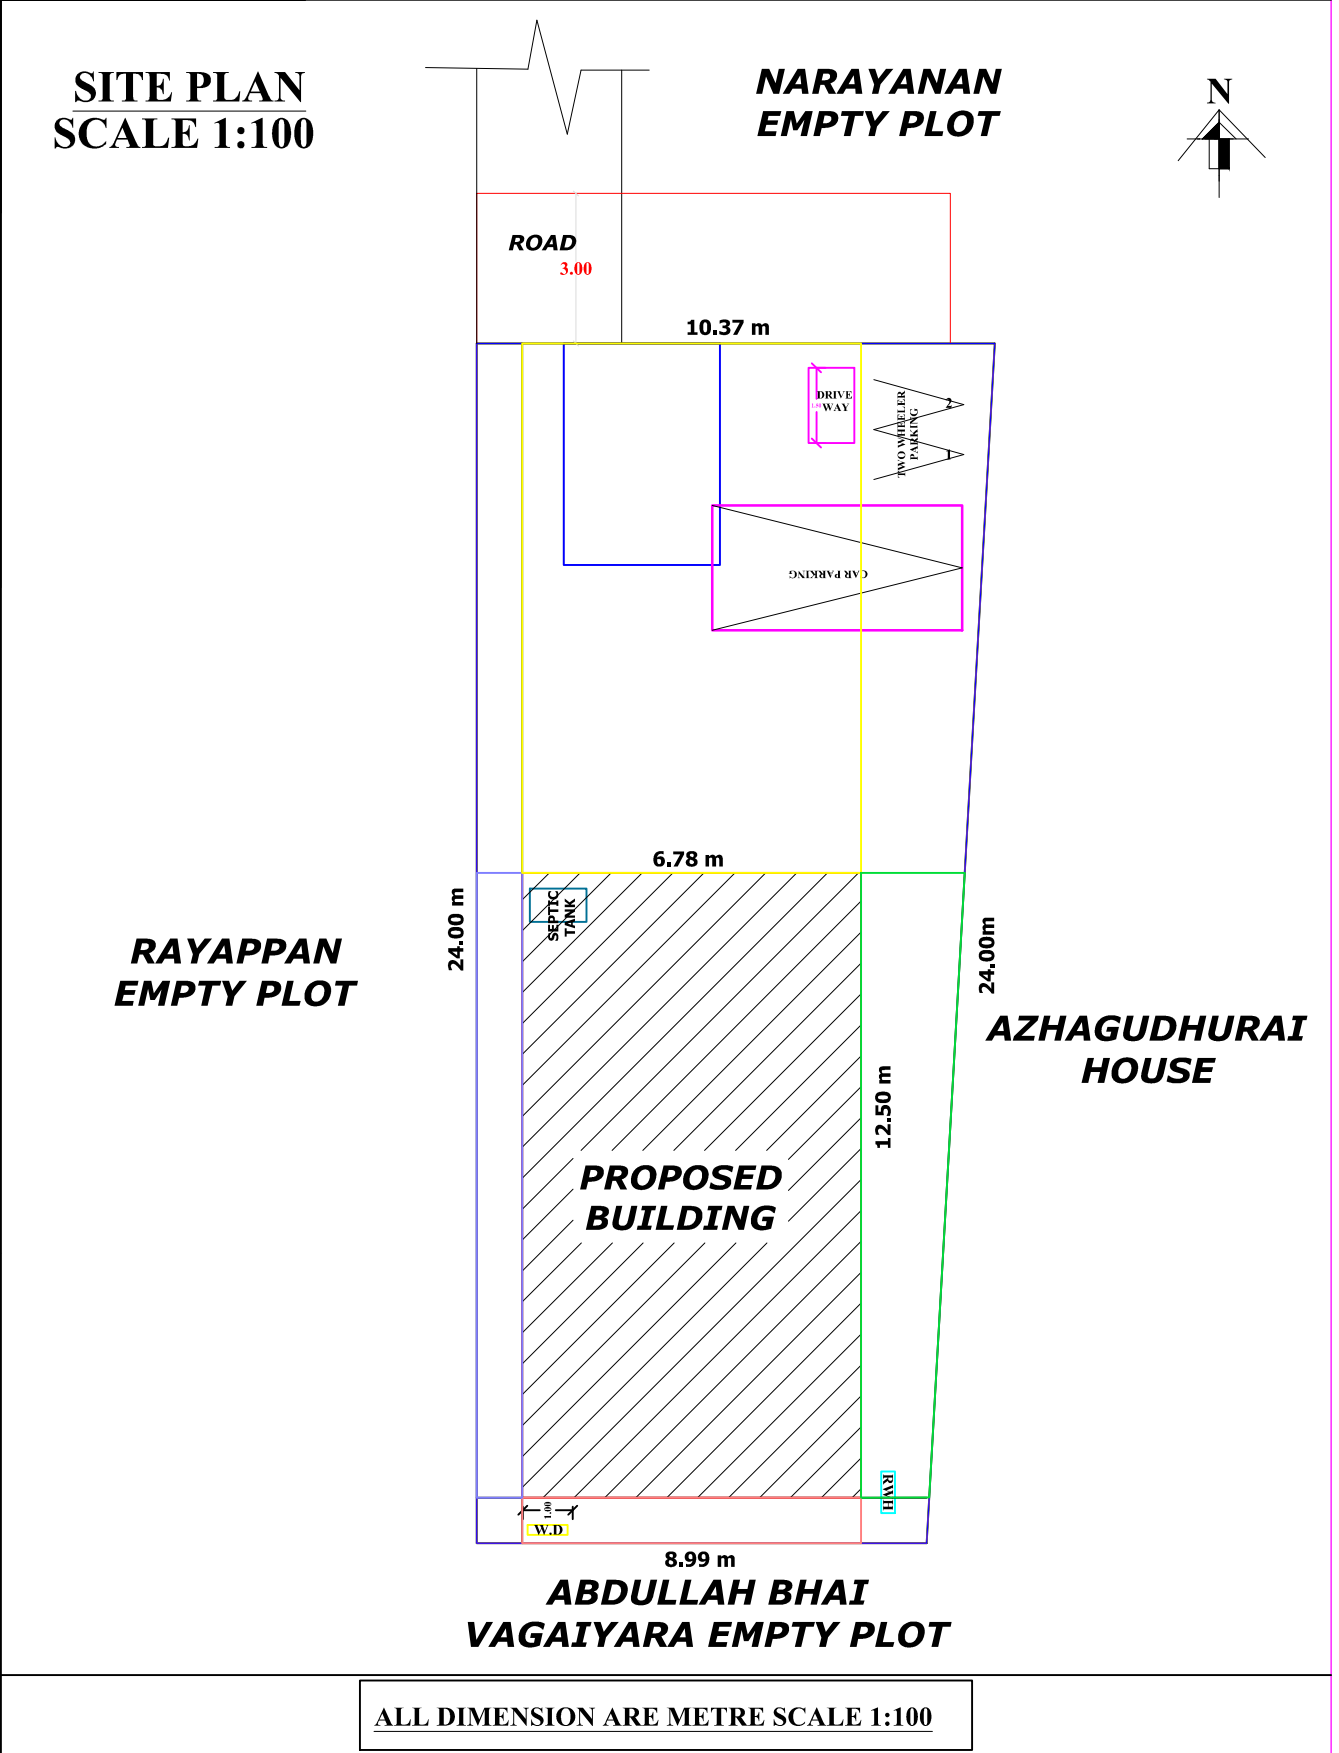

ALL DIMENSION ARE METRE SCALE 1:100