
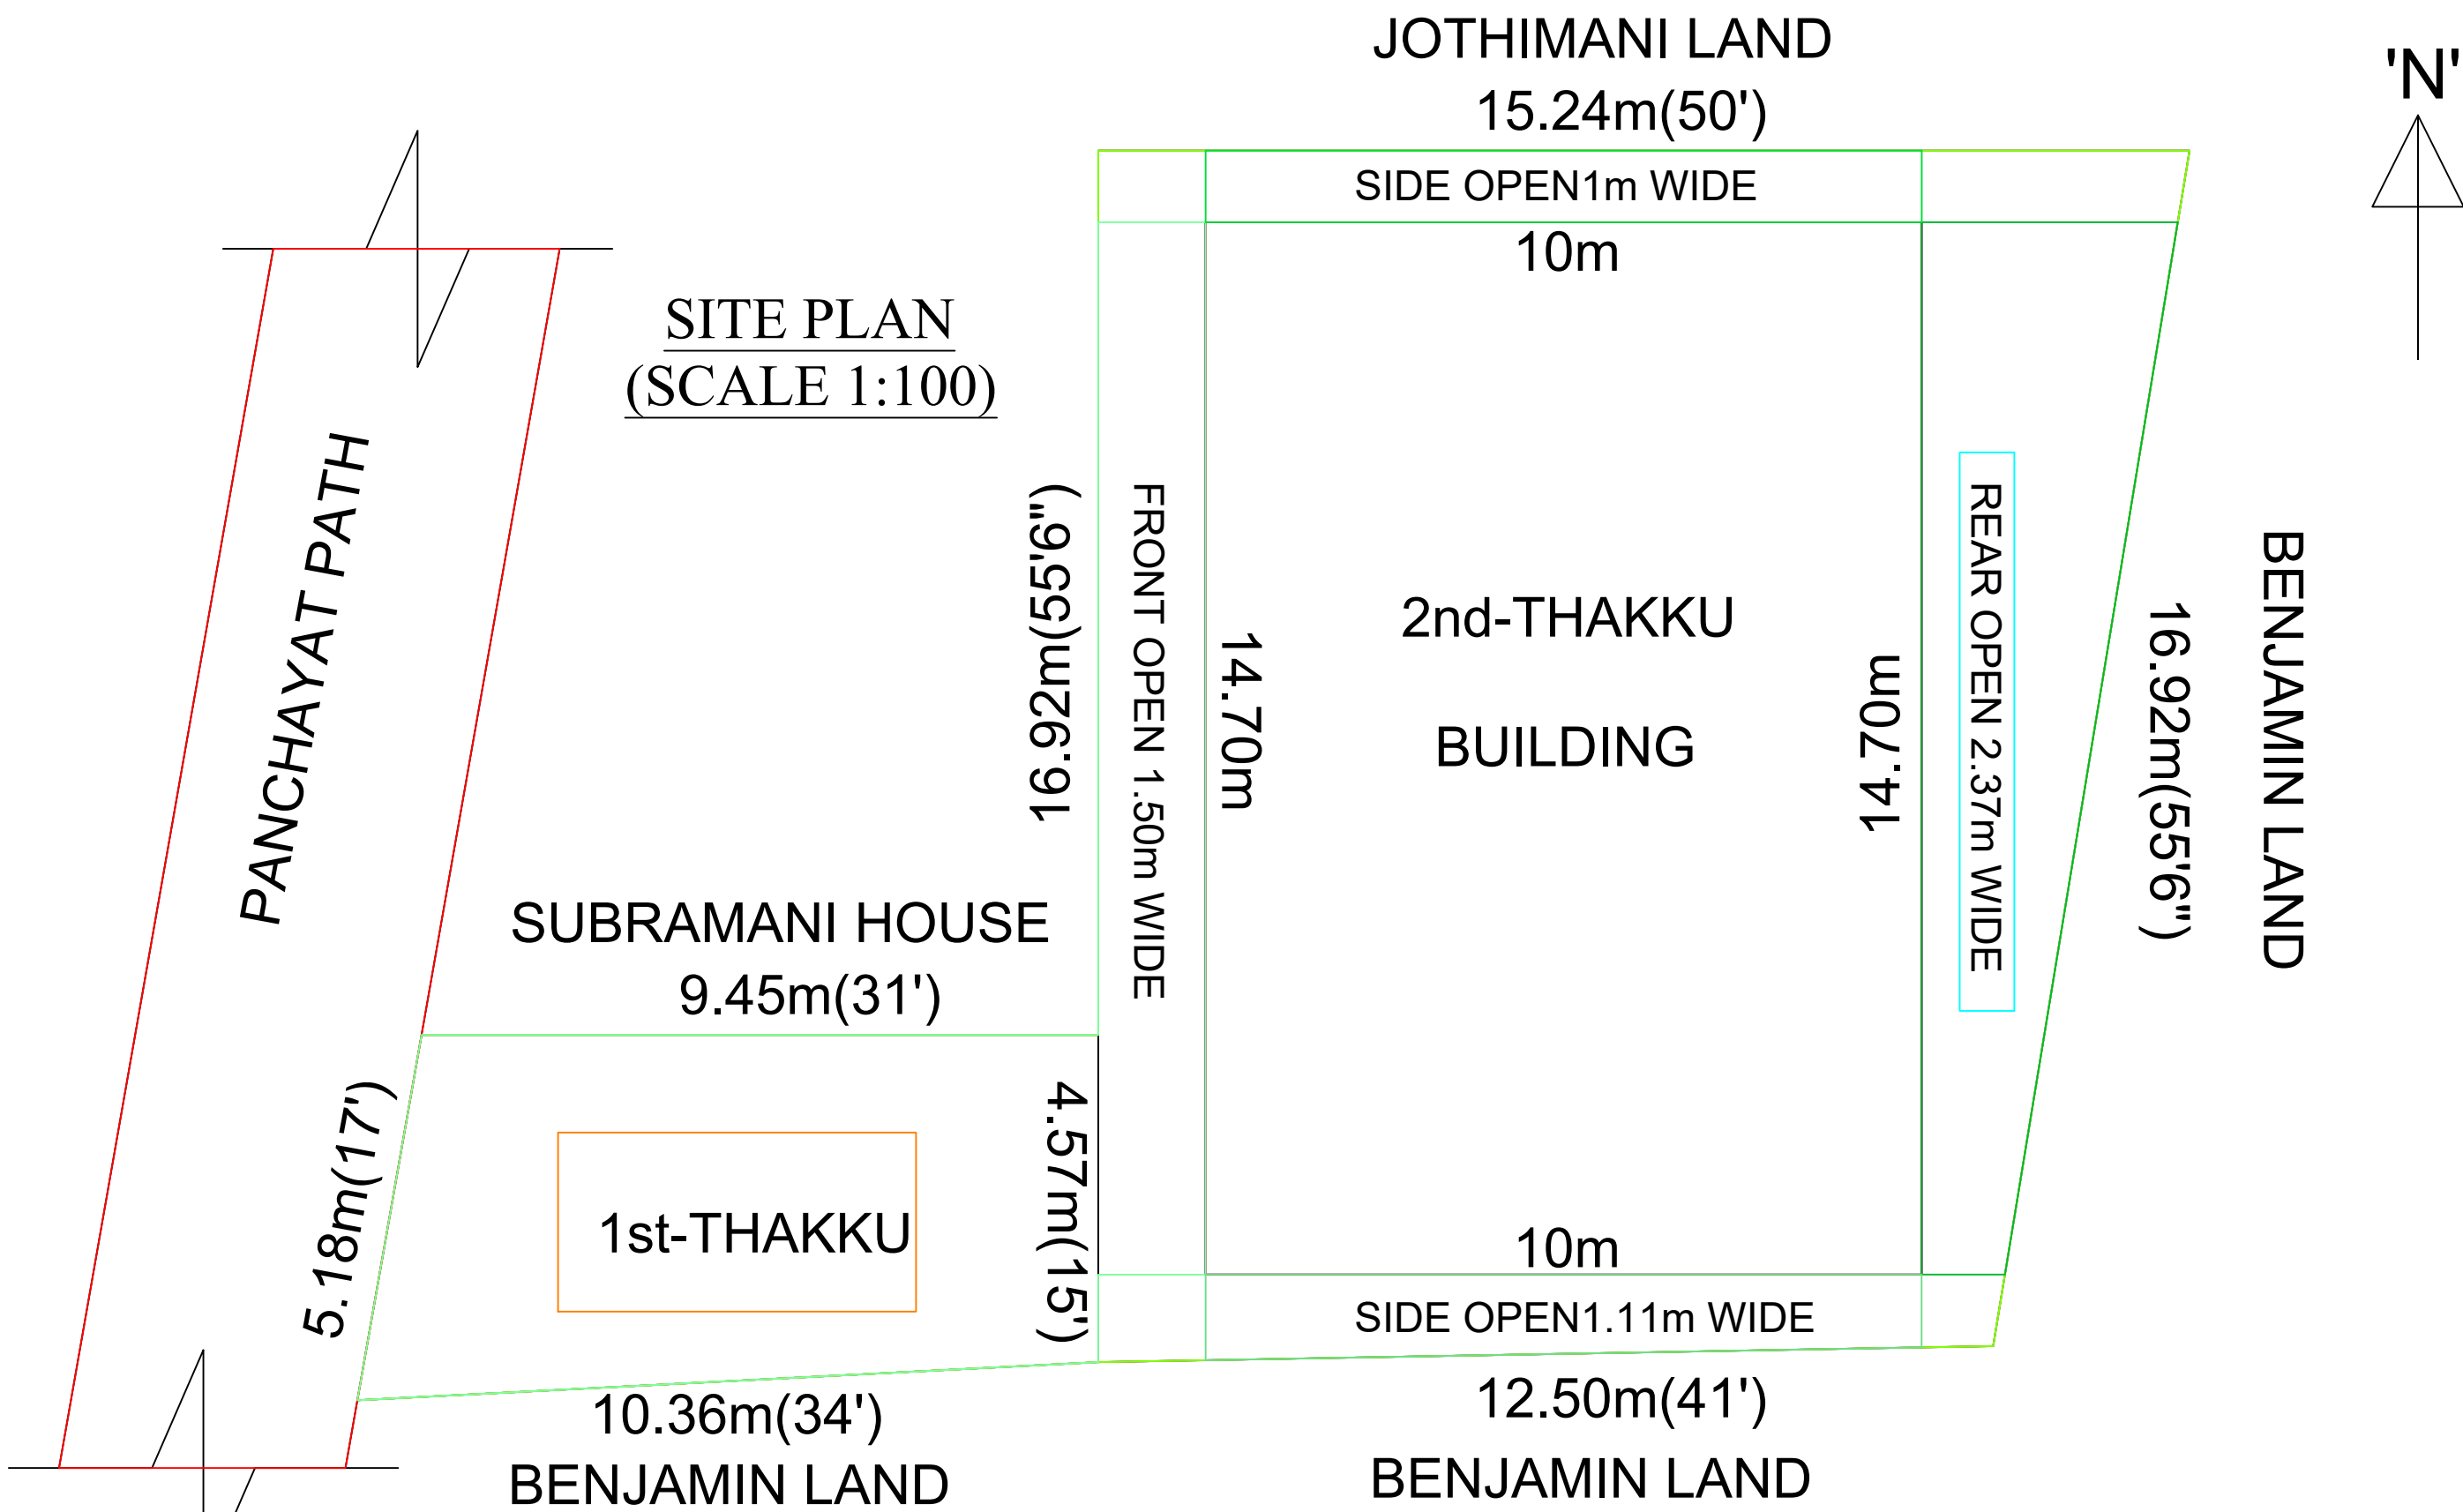
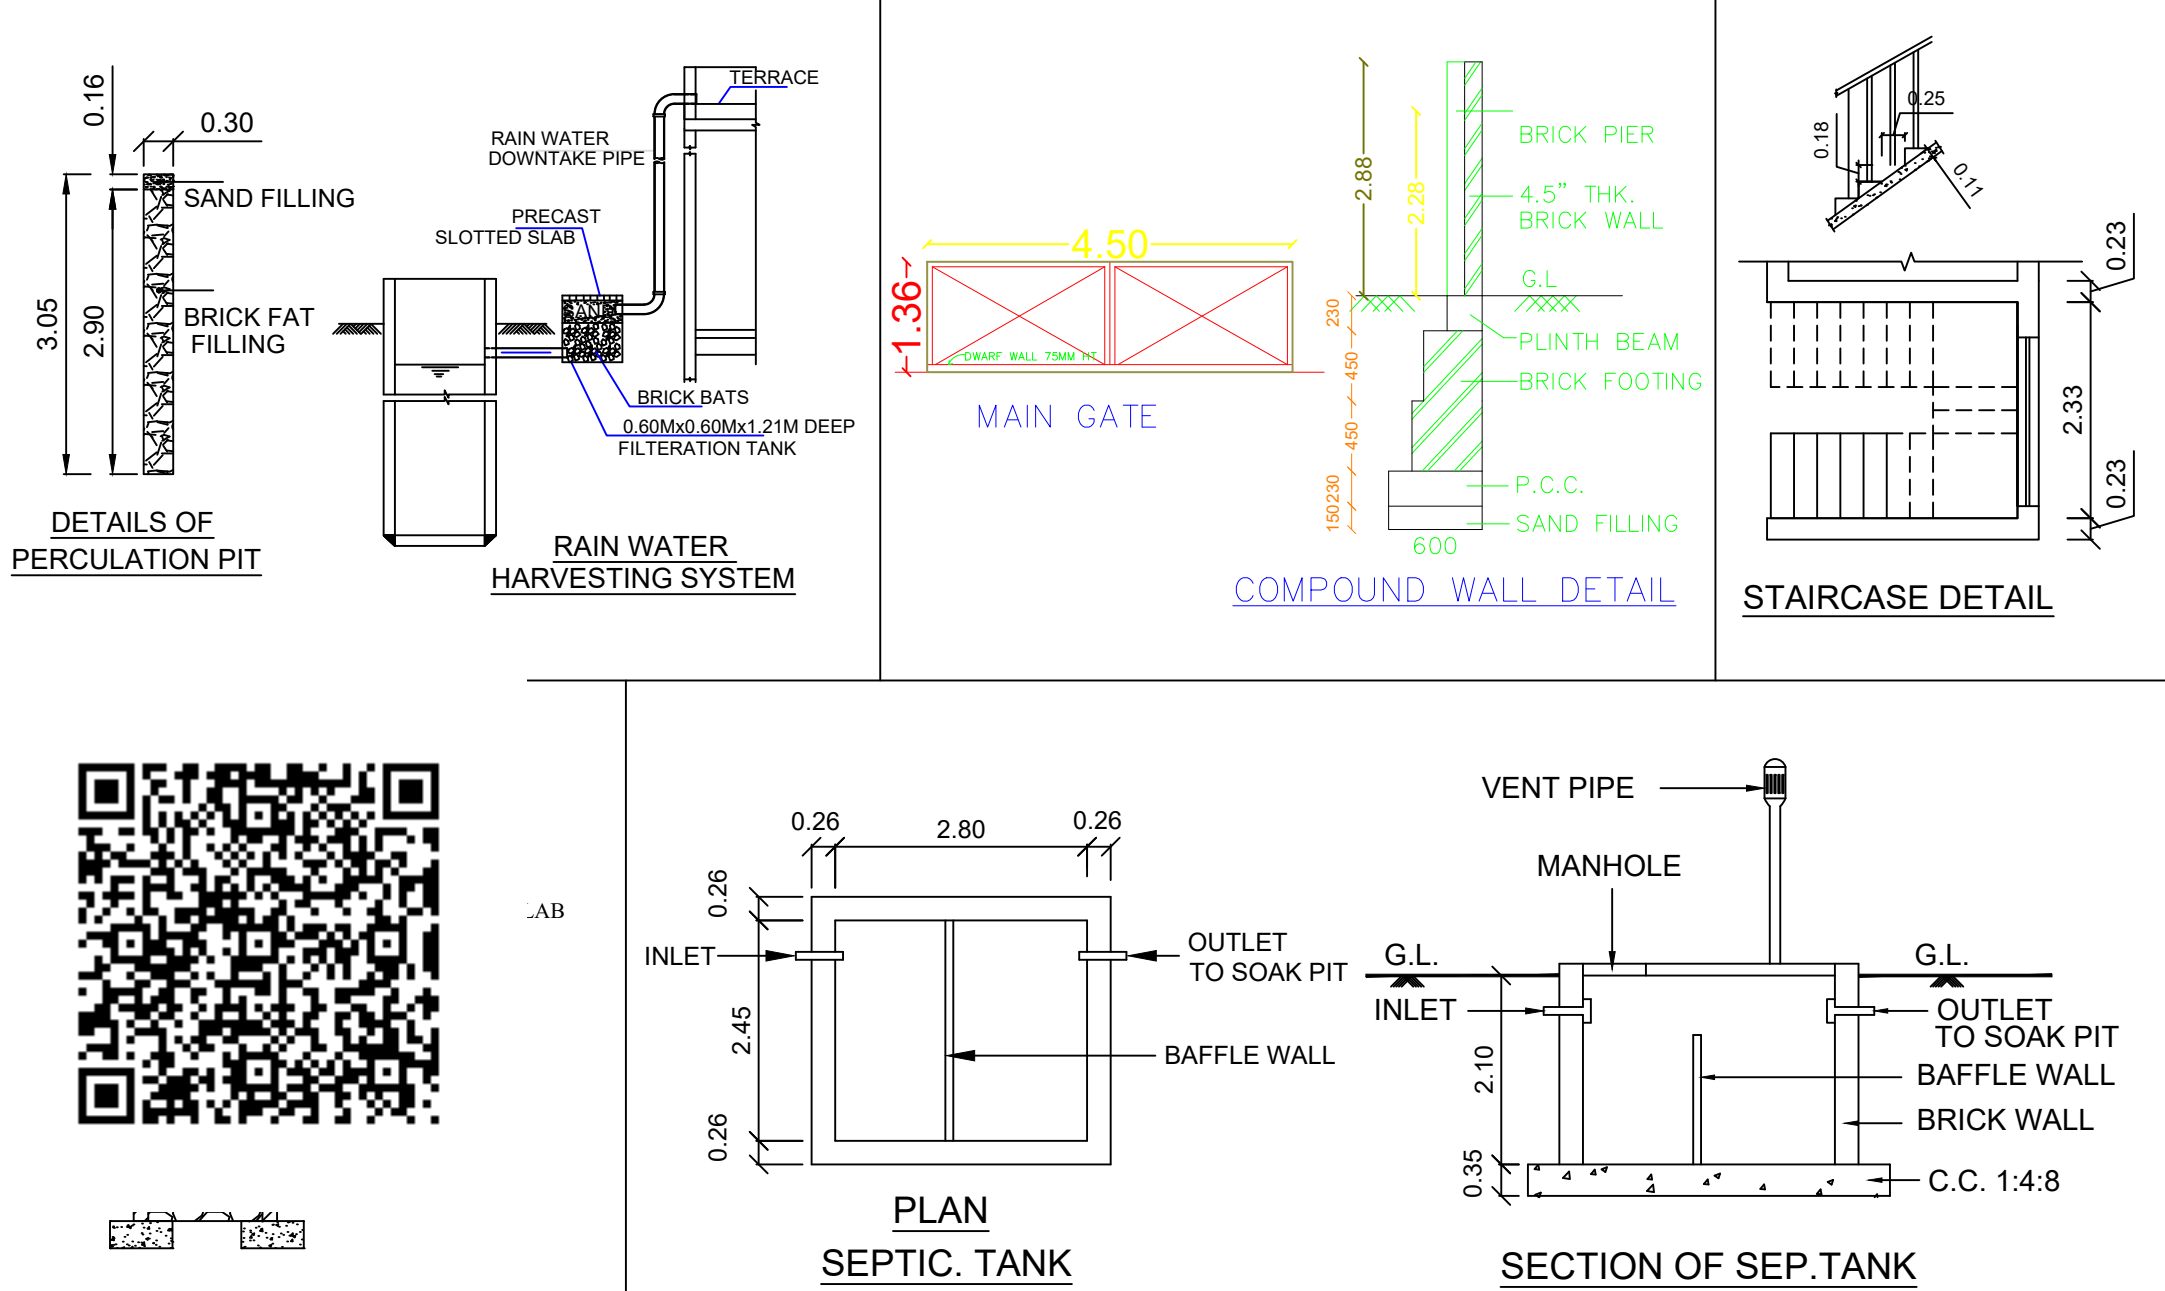
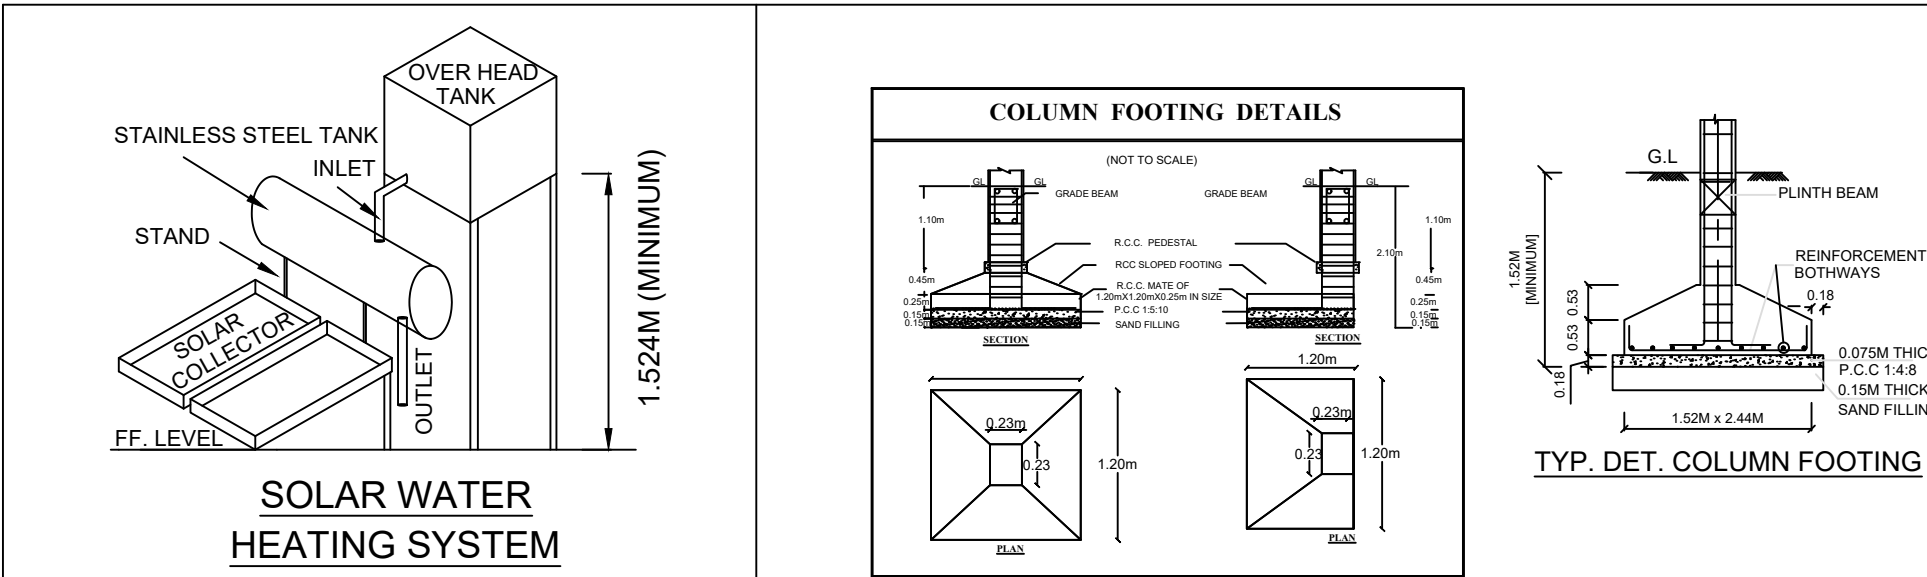
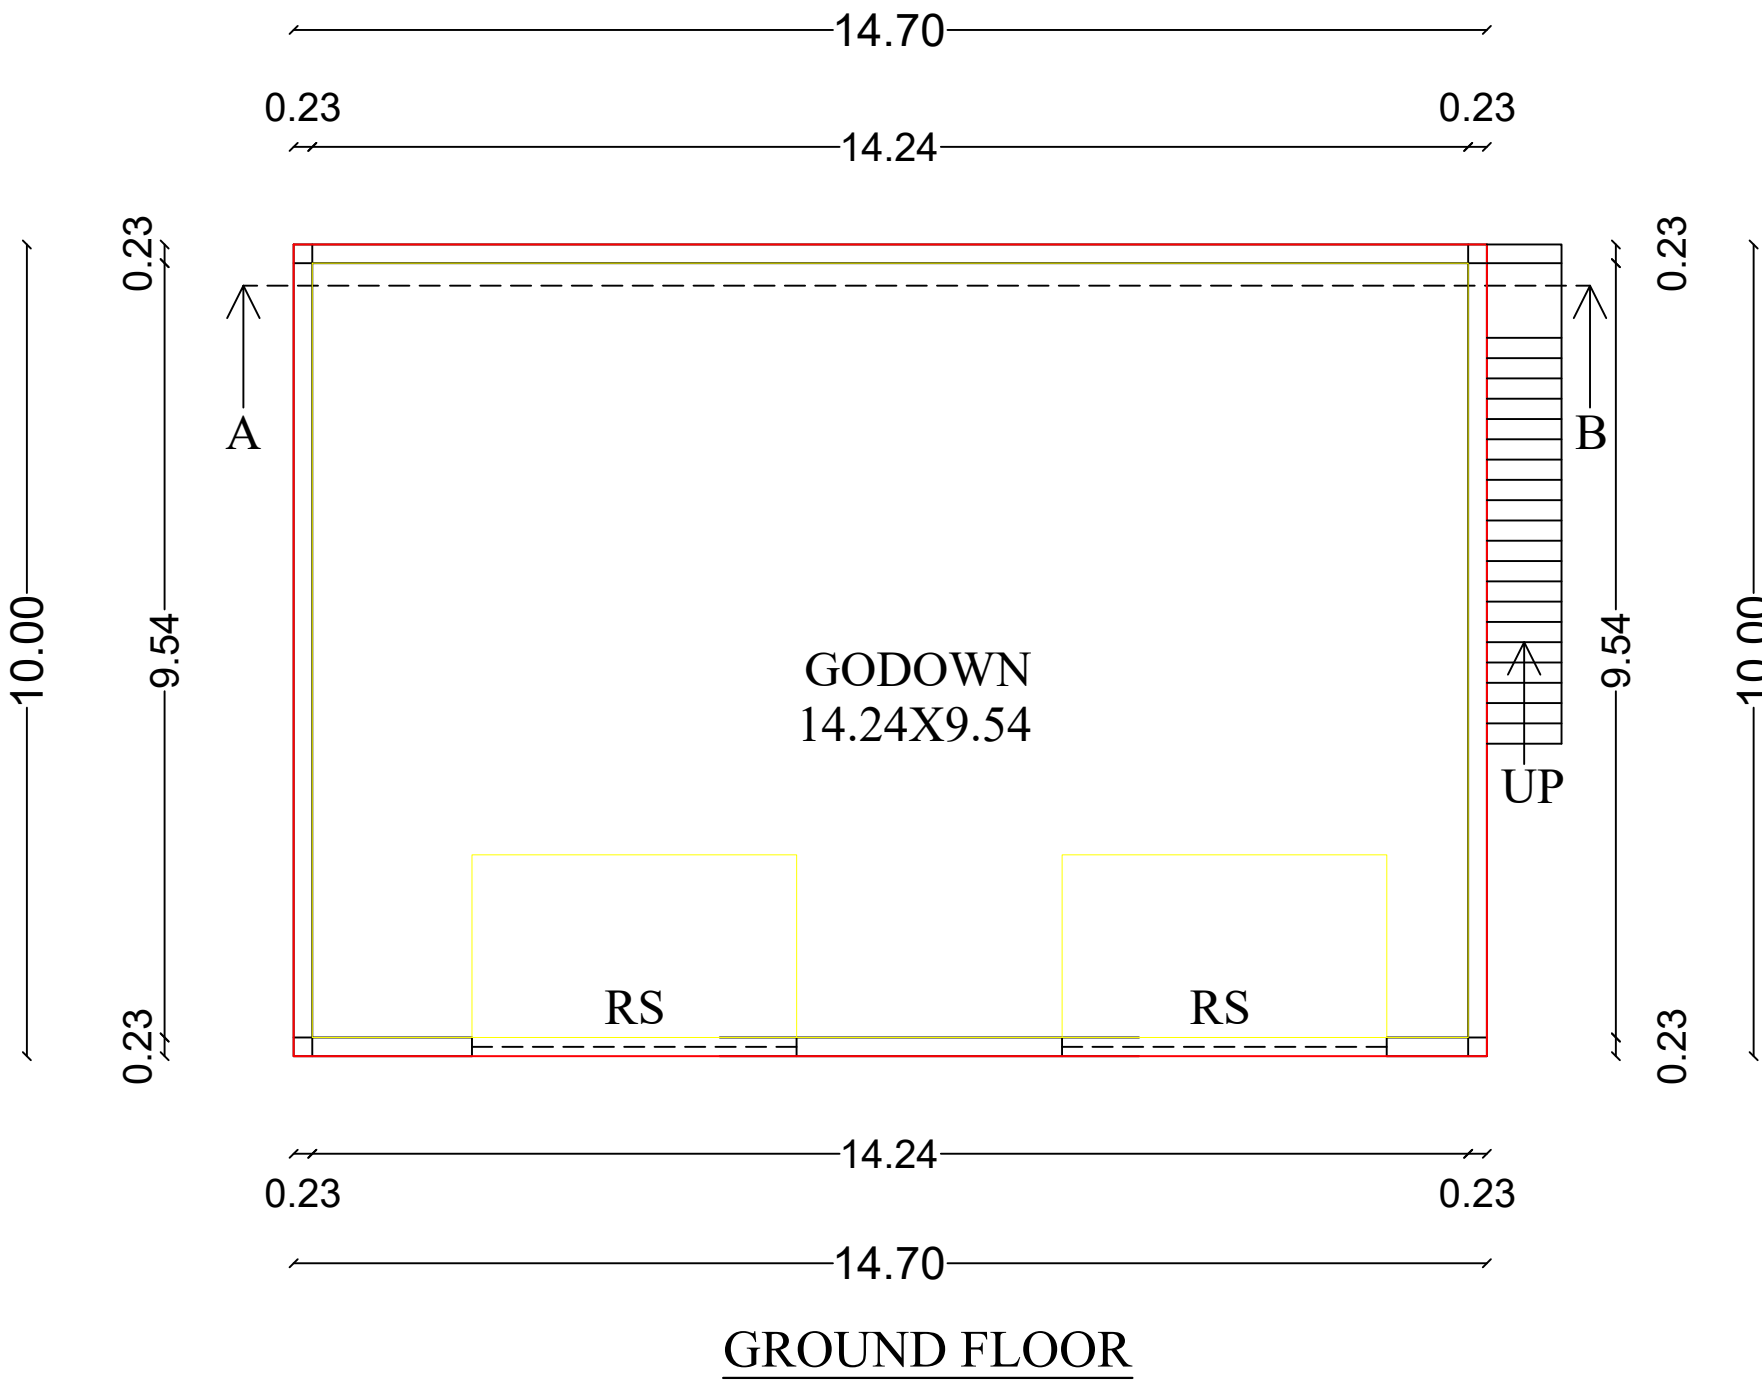


PLAN SHOWING THE PROPOSED CONSTRUCTION OF RCC ROOR COMMERCIAL BUILDING IN GROUND FLOOR AT S.F.NO:107/3,
PATTA NO:145, ERRAMMASAMUTHIRAM, PETHANAICKENPALAYAM TOWN PANCHAYAT, PETHANAICKENPALAYAM TALUK,
SALEM DISTRICT.

NAME OF APPLICANT :Mr.G.DHANASEKARAN, S/O GOVINDARAJI.

SCALE : 1:100

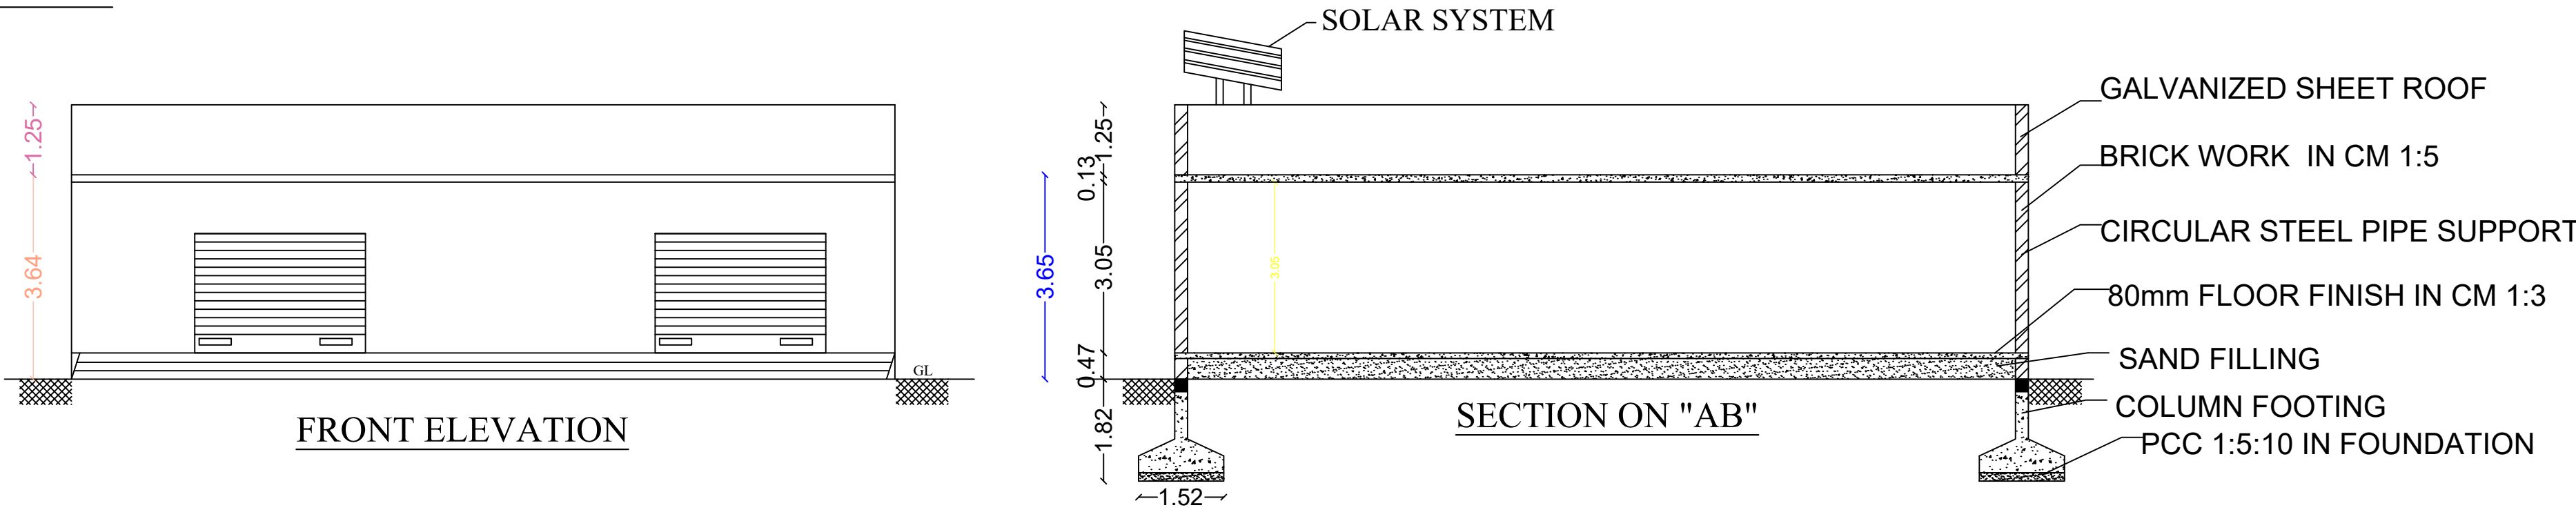

PLAN ELEVATION
AND SECTION

SCALE 1:100

ALL DIMENSIONS ARE IN
" METRE"

SCHEDULE OF JOINERIES :-

JOINERYS	Ft	M
D-DOOR	3'6" X 7'0"	1.06 X 2.13
D1 - DOOR	3'0" X 7'0"	0.91 X 2.13
W - WINDOW	3'6" X 4'0"	1.06 X 1.22
W1 - WINDOW	5'0" X 6'0"	1.52 X 1.83
W2 - WINDOW	6'0" X 6'0"	1.83 X 1.83
V - VENTILATOR	3'0" X 2'0"	0.91 X 0.61

AREA PARTICULARS

IN SQM

IN SFT

TOTAL AREA

282.91m² 3045.25sft

1st-THAKKU =

48.31m² 520.00sft

2nd-THAKKU =

234.60m² 2525.25sft

PROPOSED BUILDING

IN SQM

IN SFT

GROUND FLOOR =

147.00m² 1582.31sft

CARPET AREA GF =

135.85m² 1462.29sft

AREA OF OPEN SPACE GF =

135.91m² 1462.94sft

REGISTERED ENGINEER:-

APPILICANT:-

**Er.K.RAMAMOORTHY, BE.,
S.K.R.CONSTRUCTION,
Registered Engineer (GRADE-II)
Reg.No:02/LS/2023/A1,
PETHANAICKENPALAYAM
TOWN PANCHAYAT & TALUK,
SALEM DISTRICT.**

Mr.G.DHANASEKARAN.