

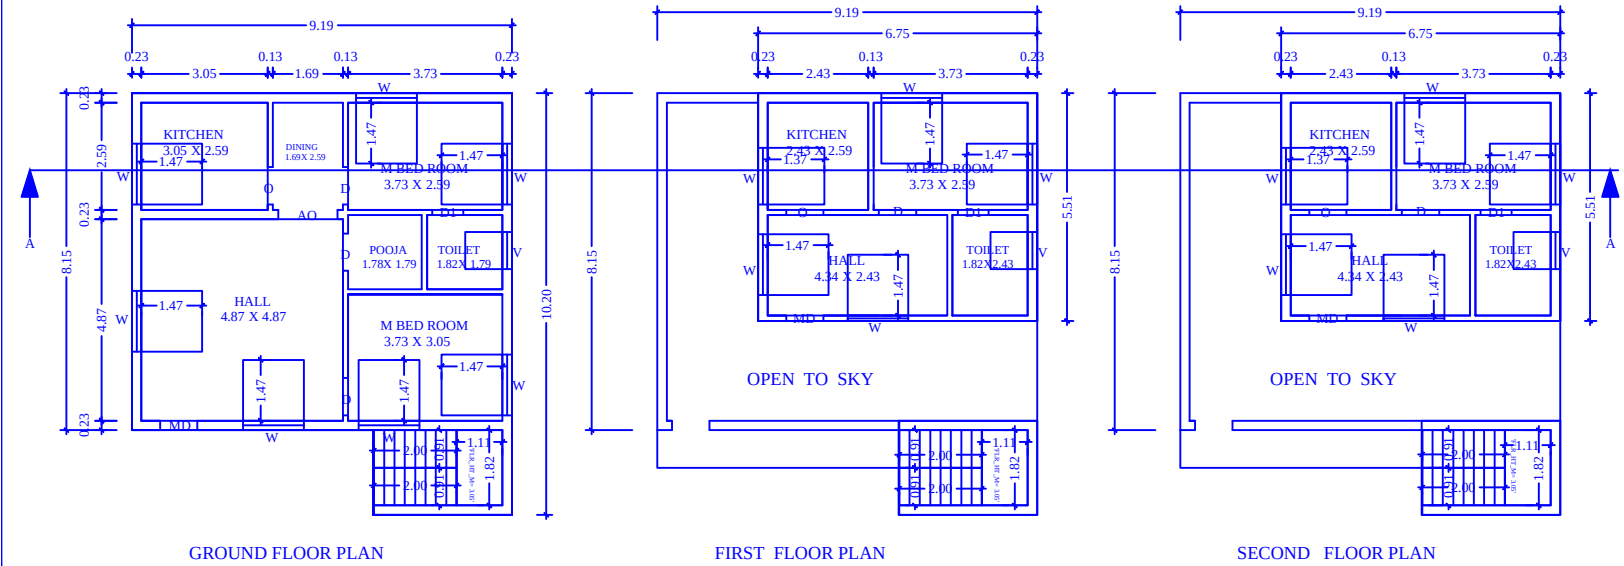


PLAN SHOWING THE PROPOSED CONSTRUCTION OF R.C.C TERRACED ROOF RESIDENTIAL GROUND FLOOR & FIRST FLOOR & SECOND FLOOR BUILDING IN S.F NO: 6%G4A2, PATTA NO :3017,AT WARD NO :08,GANDHI NAGAR,KOLATHUR SPECIAL GRADE TOWN PANCHAYAT, METTUR TALUK, SALEM DISTRICT.

APPLICANT : Mrs. K.MAHESHWARI W/O MR. KUMAR .

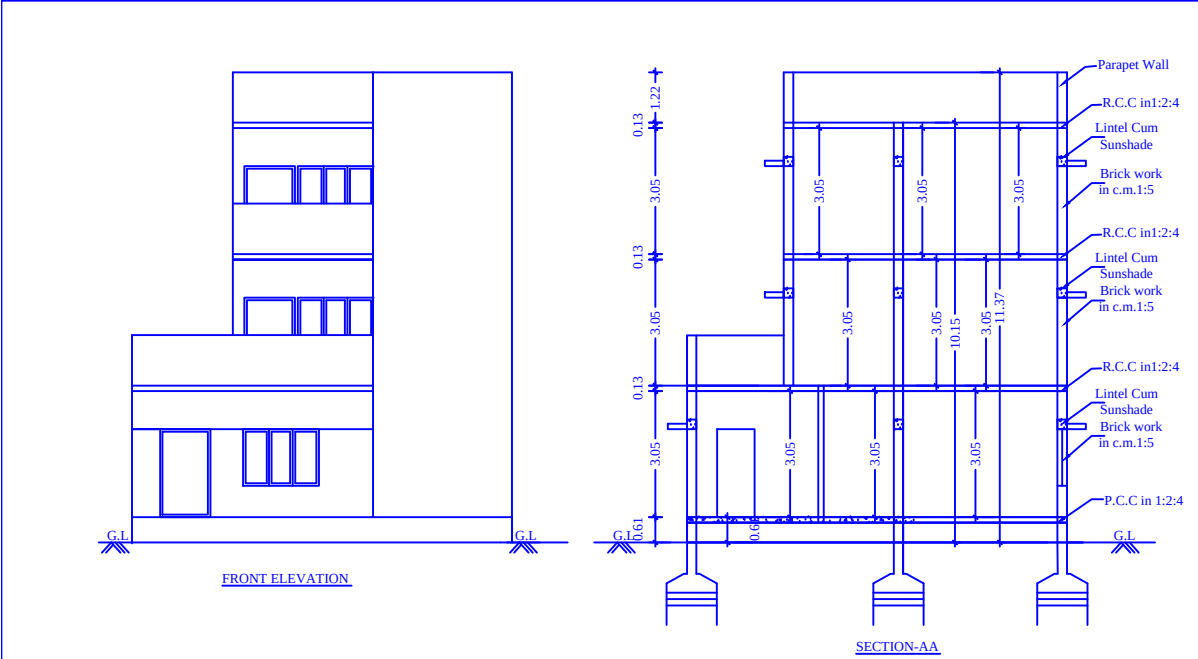


SITE PLAN
NTS

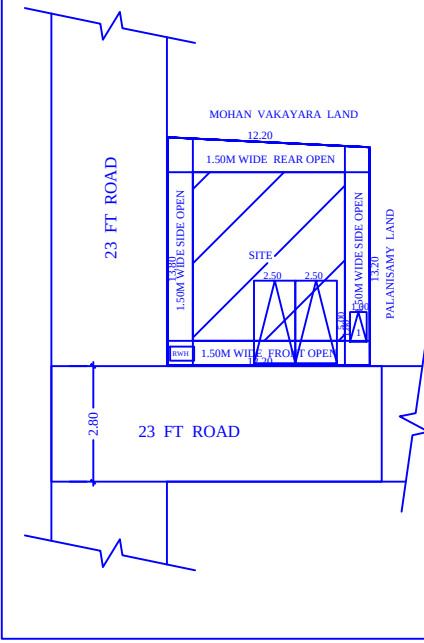

JOINERY DETAILS:		
MAIN DOOR	4'0" X 7'0"	1.22 X 2.13
DOOR	3'0" X 7'0"	0.91 X 2.13
DOOR 1	2'6" X 7'0"	0.76 X 2.13
WINDOW	6'0" X 4'6"	1.83 X 1.37
WINDOW-1	4'6" X 4'6"	1.37 X 1.37
WINDOW-2	4'0" X 4'6"	1.22 X 1.37
VENTILATOR	3'0" X 2'0"	0.91 X 0.61

AREA DETAILS:	SQ.FT	SQ.M
AS PER DOCUMENT	1760.00	164.00
AS PER SITE	1771.76	164.60
AREA OF GROUND FLOOR	0880.38	81.79
AREA OF FIRST FLOOR	0400.31	37.19
AREA OF SECOND FLOOR	0400.31	37.19
TOTAL CONSTRUCTION AREA	1681.00	156.17

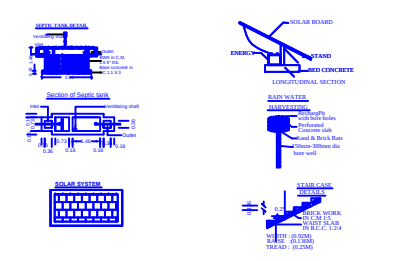

APPLICANT :

ENGINEER:

OFFICE USE :

