


PLAN SHOWING THE PROPOSED CONSTRUCTION OF R.C.C ROOF GROUND FLOOR AND FIRST FLOOR RESIDENTIAL BUILDING SF.NO:150/1B26

WARD NO:12, THAMMAMPATTI TOWN PANCHAYAT,GANGAVALLI TK,SALEM DISTRICT.

OWNER NAME .MRS.P .TAMILARASI W/O PERYASAMY.

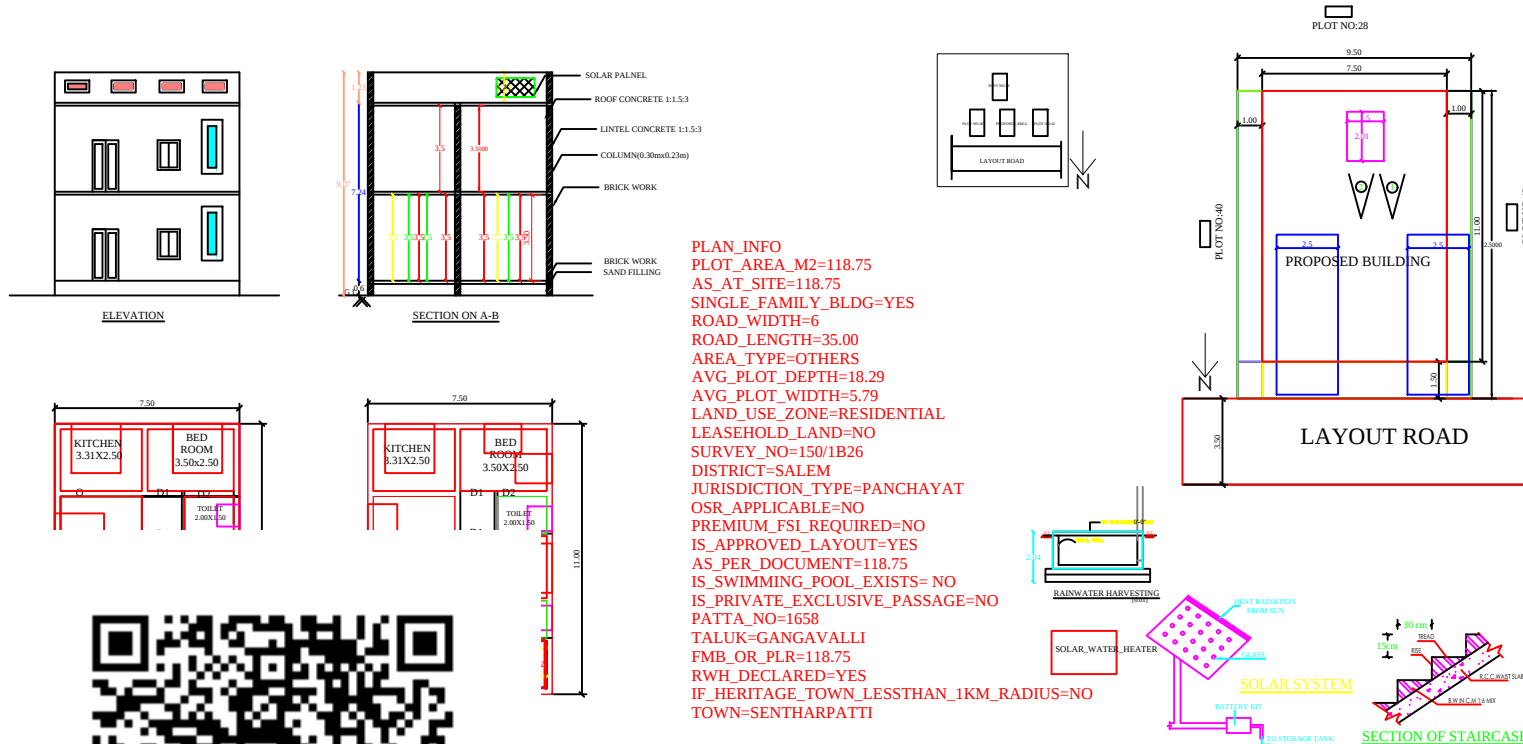

OFFICE USE

AREA STATEMENT		
	SQ.FT	SQ.MT
PLOT AREA (AS PER DOCUMENT)	1277.75	118.75
PLOT AREA (AS PER PATTA)	1277.75	118.75
PLOT AREA (AS PER SITE)	1277.75	118.75
PRO.GROUND FLOOR AREA	888.04	82.5
PRO.FIRST FLOOR AREA	888.04	82.5
TOTAL BUILT-UP AREA	1776.08	165.00
VACANT AREA	389.71	36.20

PLOT COVERAGE	: 69.49
FLOOR SPACE INDEX	: 1.12

JOINTERY DETAILS:		
	DESCRIPTION	IN METER
MD	MAIN DOOR	1.00X2.13
D1	DOOR	0.91X2.13
D2	TOILET DOOR	0.76X2.13
O	OPENING	0.91X2.13
W	WINDOW	1.83X1.22
W1	WINDOW	1.83X0.91
W2	WINDOW	1.22X1.22
V	VENTILATOR	0.91X0.61

COLOUR INDEX:		
PROPOSED BUILDING		
EXISTING ROAD		
BOUNDARY LINE		

APPLICANT SIGNATURE

Er.Chandrasekaram .JCE
ATCHAYA BUILDERS
Thammampatty post
Gangavalli Taluk
Salem - 636105
Cell:94429 68057

REGISTERED ENGINEER.