


PLAN SHOWING THE PROPOSED
CONSTRUCTION OF COMMERCIAL
(DEPARTMENTAL STORE) BUILDING IN
S.NO:37/2,37/7 AT THANAKKANKULAM
VILLAGE, THIRUPARANKUNDRAM
TALUK,MADURAI DISTRICT.

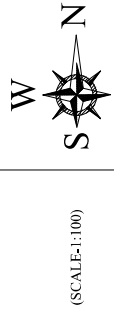

SITE PLAN SHOWING THE PROPOSED CONSTRUCTION OF COMMERCIAL(DEPARTMENTAL STORE)BUILDING IN S.NO:37/2,37/7 AT THANAKKANKULAM VILLAGE, THIRUPARANKUNDAM TALUK, MADURAI DISTRICT.

(SCALE-1:400)



REFERENCE

SITE BOUNDARY	
EXISTING ROAD	
PROPOSED BUILDING	
DRIVEWAY	

SITE EXTENT (PATTA)

S.NO:37/2	7950.00 SQ.M
S.NO:37/7	1713.00 SQ.M
TOTAL	9663.00 SQ.M

AS PER DOCUMENT AREA - 9631.43 SQ.M
AS PER SUPERIMPOSED AREA - 9665.20 SQ.M

AREA DETAILS

Descriptions	Non FSI	FSI	Total Area
Area of the Ground Floor		3394.41	3394.41
Area of the Terrace Floor	50.11		50.11
Total Area	50.11	3394.41	3444.52

$$\text{FLOOR SPACE INDEX} = \frac{3394.41}{9631.43} = 0.352 > 2.00$$

CAR PARKING REQUIRED = 33 NOS
CAR PARKING PROVIDED = 73 NOS

TWO WHEELER PARKING REQUIRED = 33 NOS
TWO WHEELER PARKING PROVIDED = 152 NOS

OFFICE USE

திட்ட அனுமதி
மனை ஒப்புதல் மற்றும் திட்ட அனுமதி
மதுரை உள்ளூர் திட்ட குழுமம்
மதுரை-625017
ந.க.எண்.SWP/BPA/163916/2024 உத்தரவில் கண்டுள்ளவாறு
நிபந்தனைகளுக்குட்பட்டு 'A'முதல் 'J' வரை என
எல்லையிட்டு மனையிட ஒப்புதலும், கட்டிடத்திற்கு
திட்ட அனுமதியும் அளிக்கப்படுகிறது
ம.வ/ம.உ.தி.கு எண்:96/2024
திட்ட அனுமதி எண்:107A/2024

Mobile: 9443020033
ER. V. VARADARAJAN, B.E., MIE, RV,
STRUCTURAL ENGINEER
MDTCP-SE064/2020
75, Navalar Nagar III Street,
MADURAI-625 016.
Email: bovarahedjen@gmail.com

STRUCTURAL ENGINEER







M.A. ABDUL GANI, M.Arch.,
Registered Architect
Reg. No: CA/2013/61586

ARCHITECT


APPLICANT

Er. M. G. GANATH, B.E.,
Consulting Engineer & Surveyor
Madurai DTCP RE 09/2020 (Gr.II)
No.48/1, Zangar Shops, R.S. Naidu Street,
Sethu, Madurai-625 002
Cell No: 90720 41771, 77082 80918
Email: gvnatha.madurai@gmail.com

ENGINEER

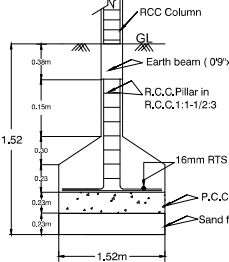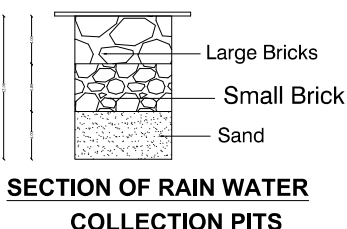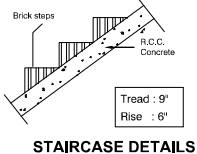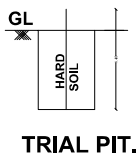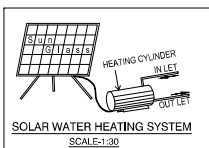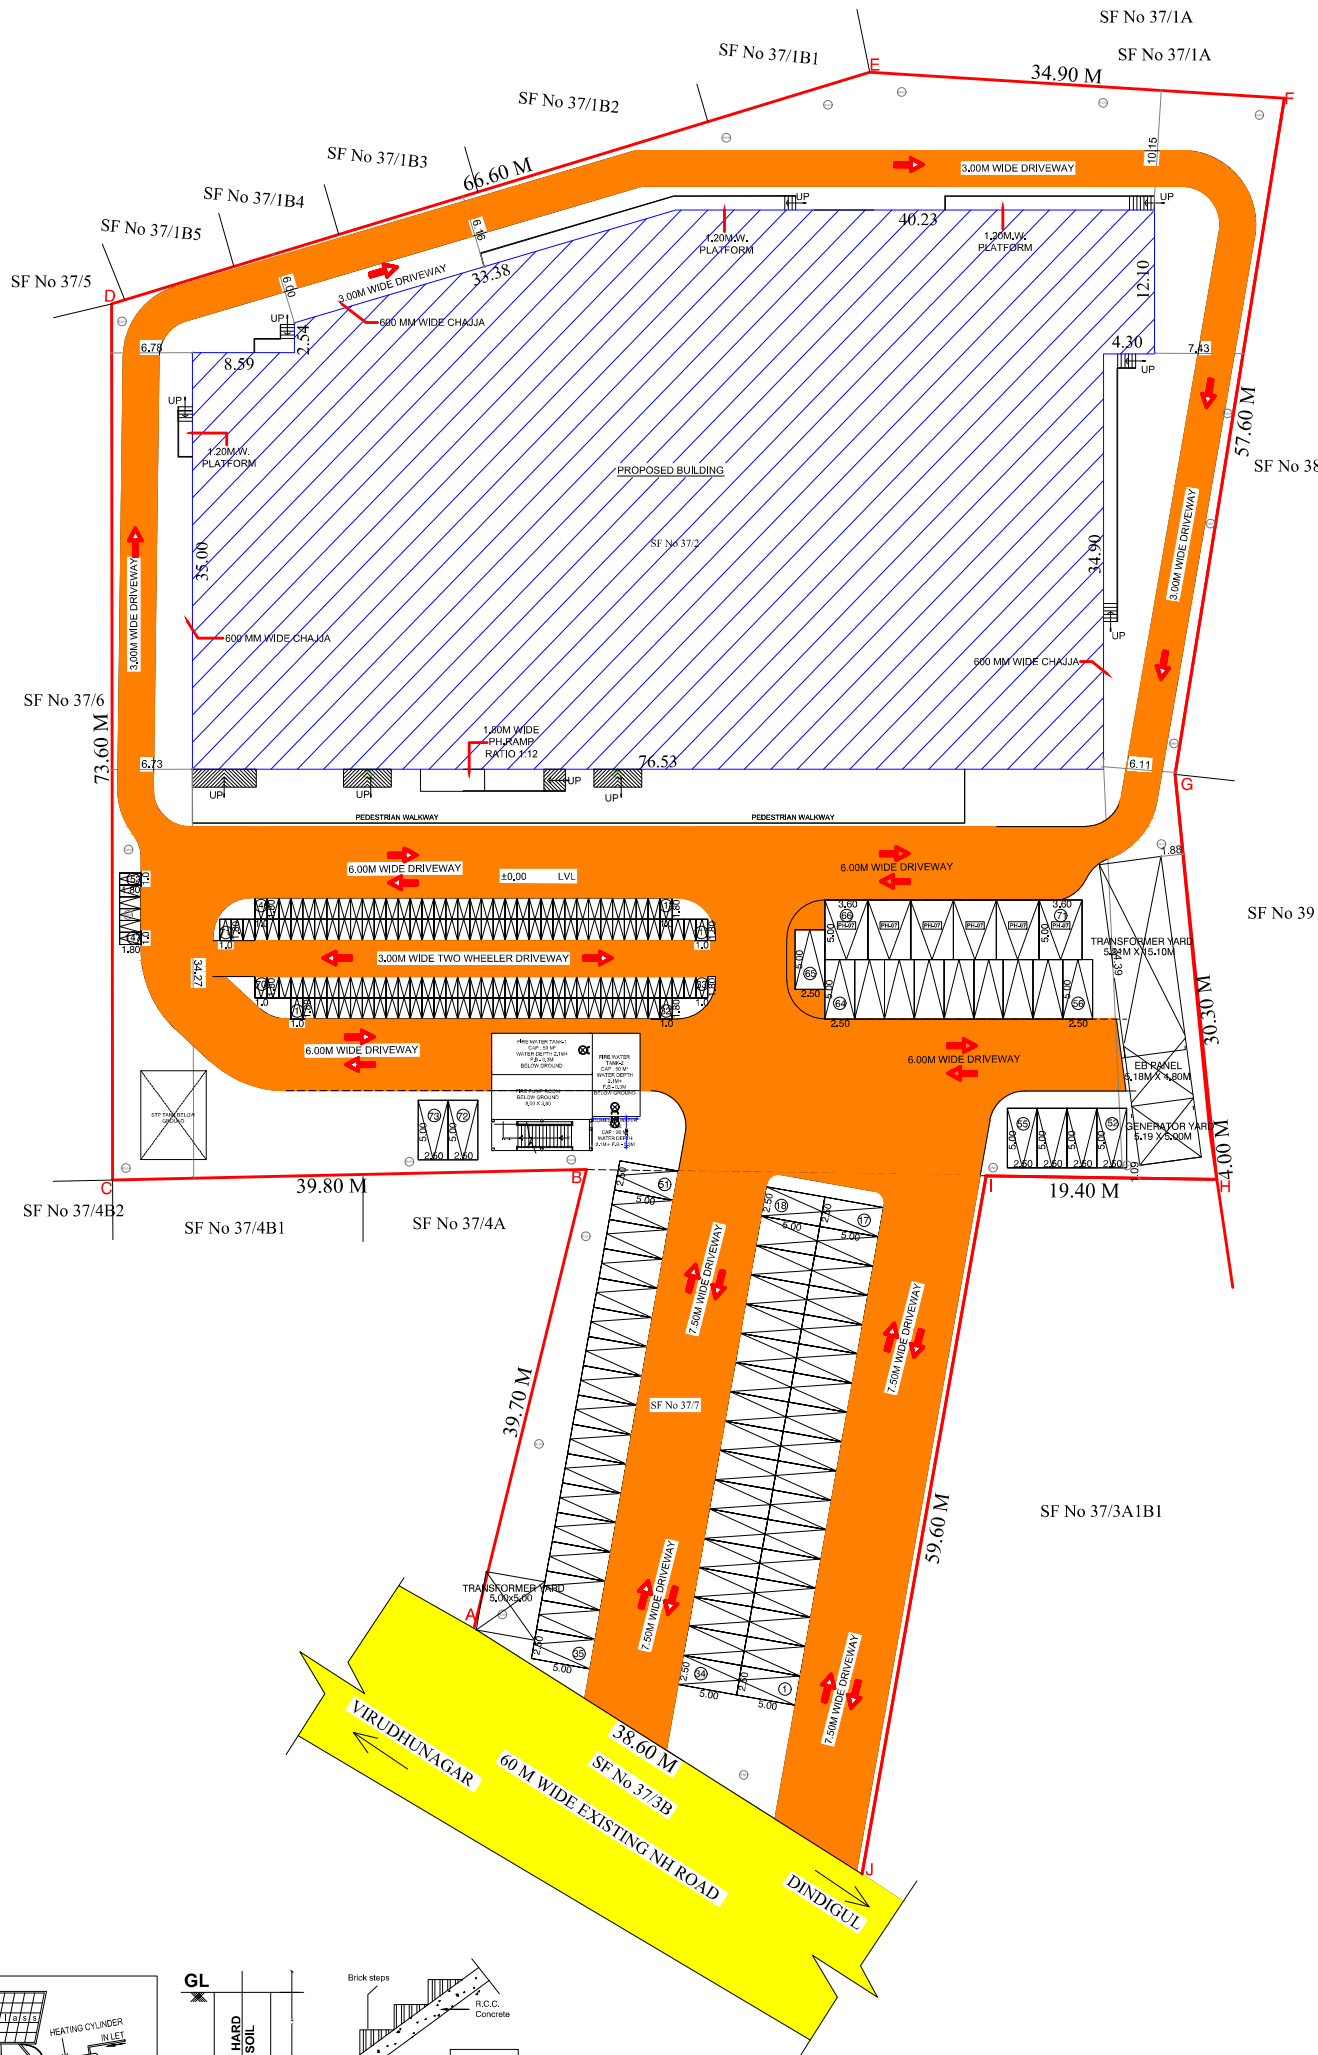

FOUNDATION DETAILS

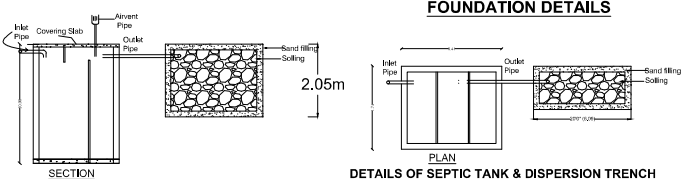

DETAILS OF SEPTIC TANK & DISPERSION TRENCH