



PLAN SHOWING THE PROPOSED CONSTRUCTION OF RCC TERRACED ROOF RESIDENTIAL CUM COMMERCIAL BUILDING OF GROUND FLOOR AND FIRST FLOOR SITUATED AT OLD S.F.NO-265/18, NEW S.F.NO-265/18B, PATTA.NO: 10609 IN MECHERI VILLAGE AND TOWN PANCHAYAT, METTUR TALUK AND SALEM DISTRICT.

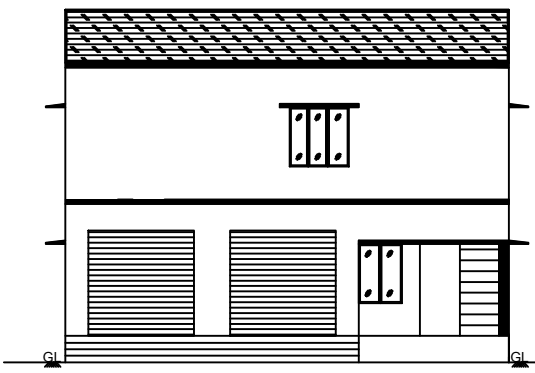


FRONT ELEVATION

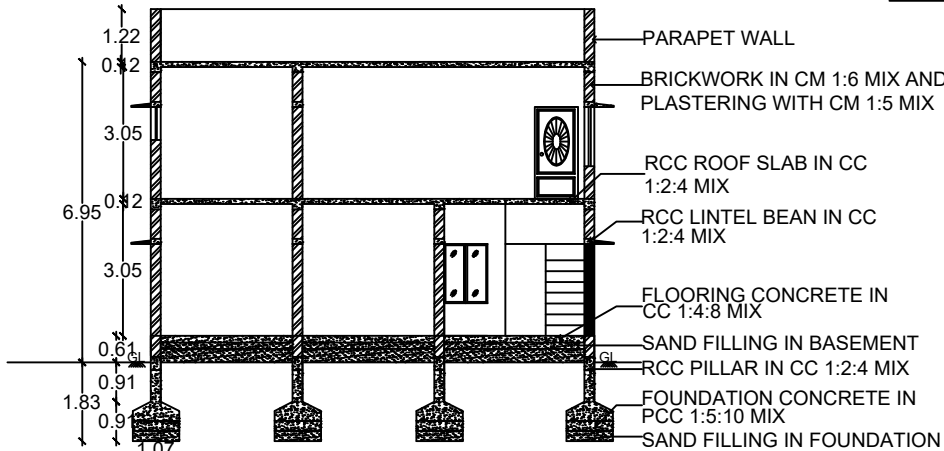


SECTION @ AA

APPLICANT:- 1. MRS.MUTHAMMAL,
W/o. MR. V. SELVARAJU.

2. MR.V. SELVARAJU,
S/o. MR. VENKATACHALAM.

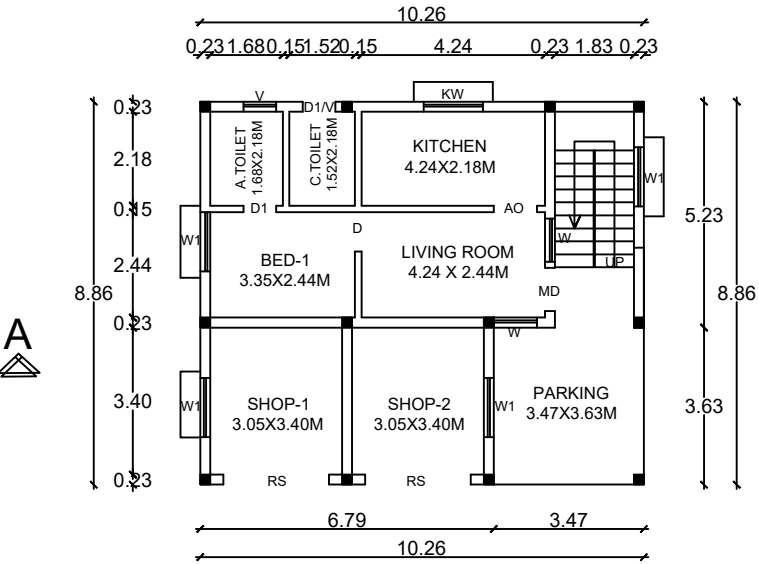

GROUND FLOOR

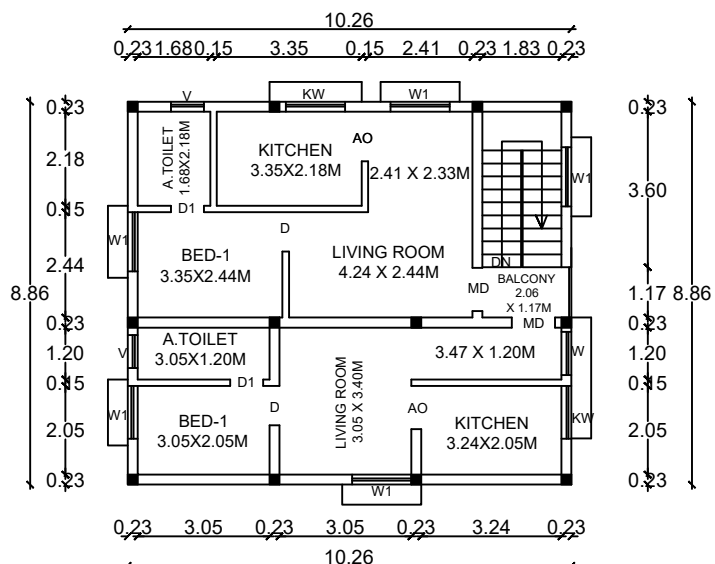


FIRST FLOOR

ALL DIMENTION ARE IN M
SCALE = 1 : 100


OFFICE USE ONLY




SUMP DETAIL

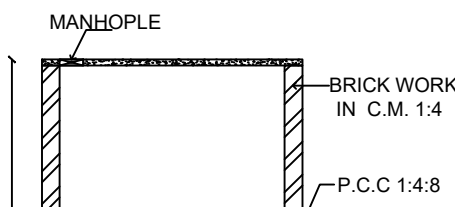


SECTION ON Y-Y

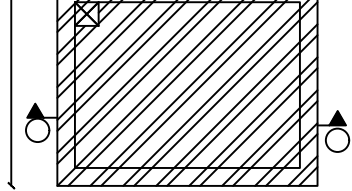

FOUNDATION DETAILS

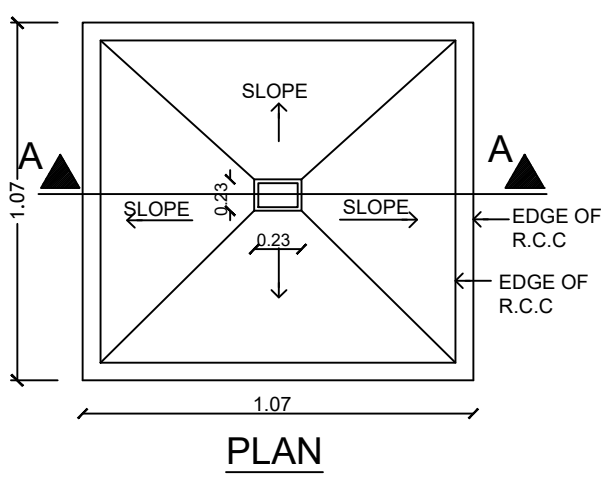

PLAN

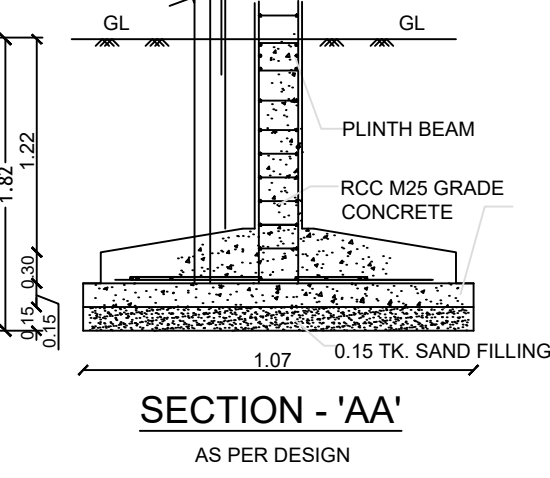


SECTION - 'AA'

AS PER DESIGN


SITE PLAN

(NOT SCALE)

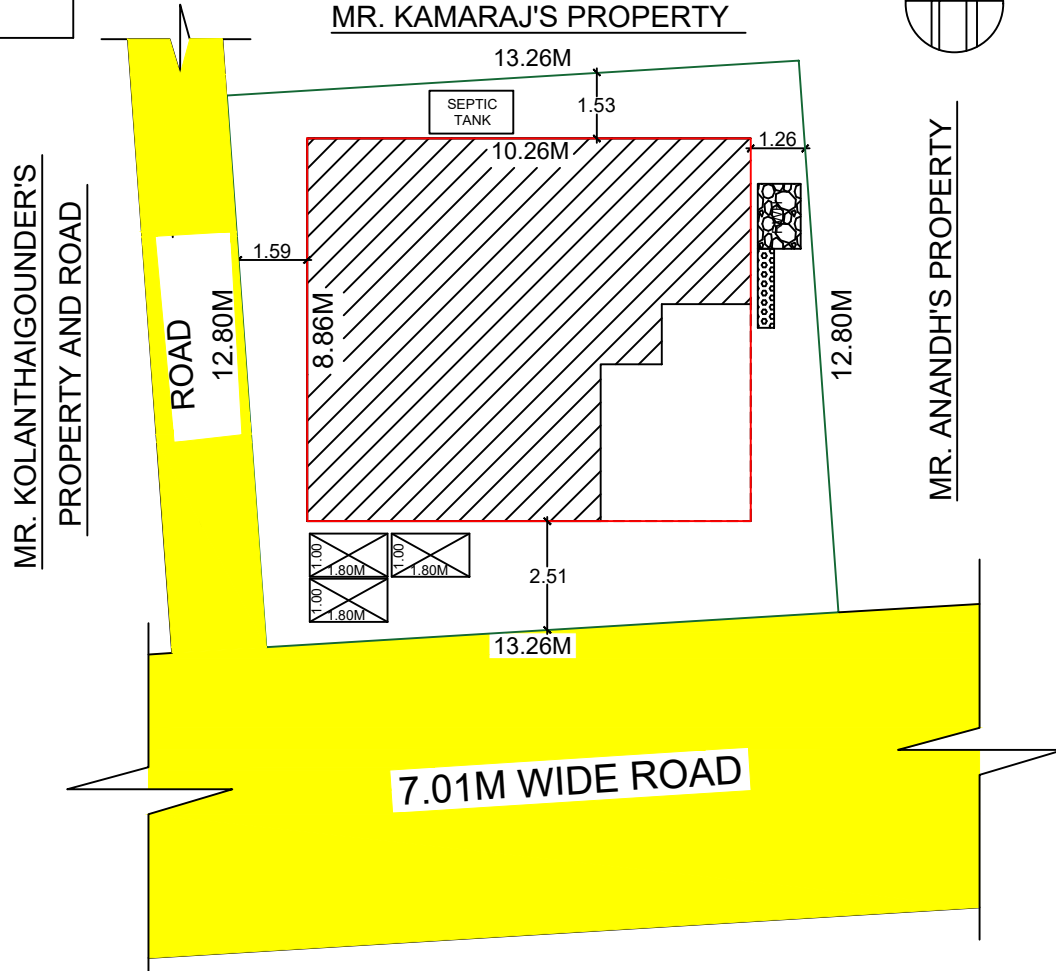


LOCATION PLAN

(NOT SCALE)

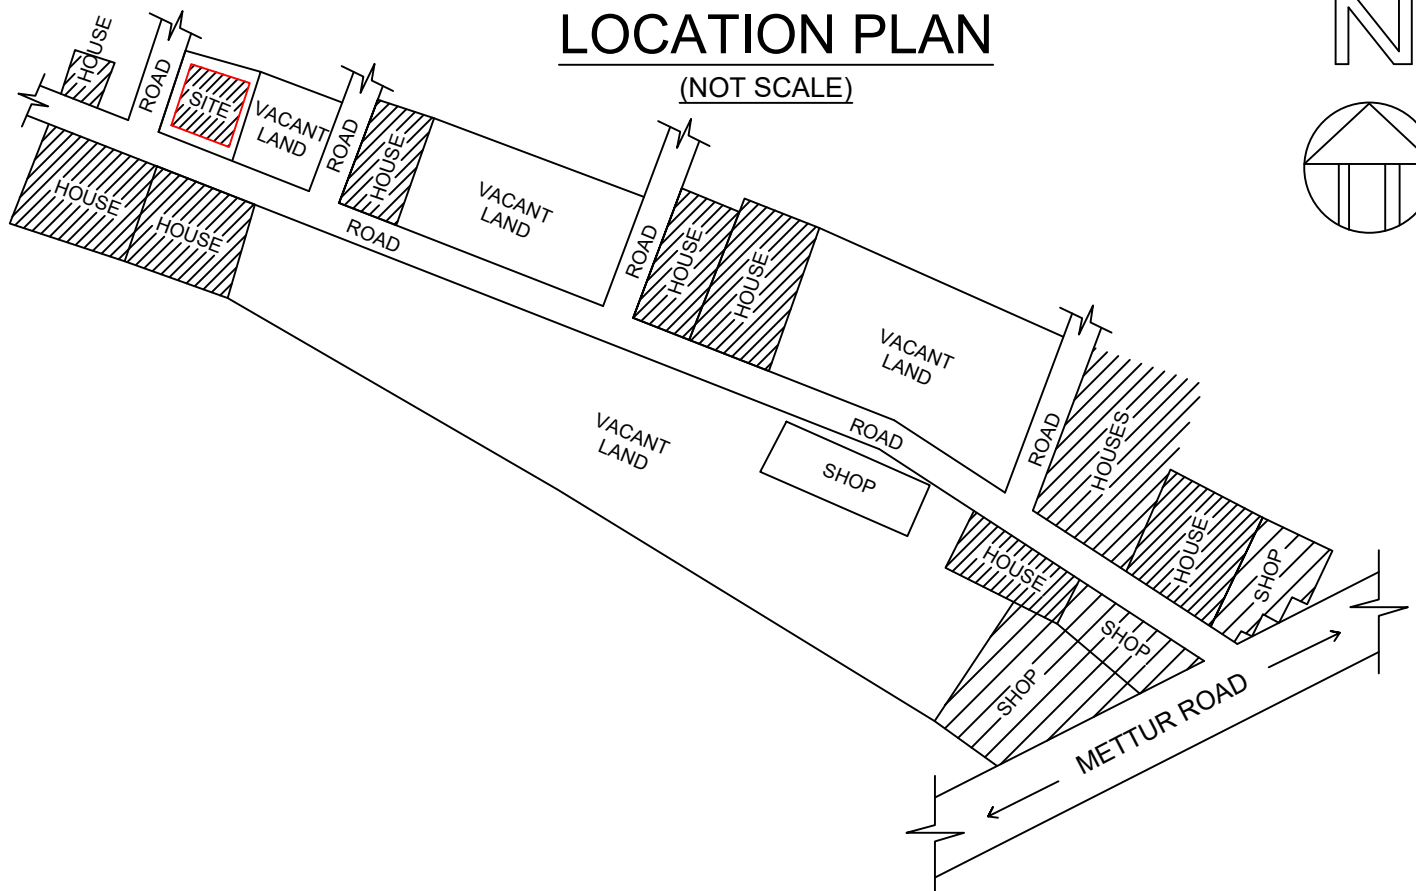

STAIRCASE DETAIL

NOT TO SCALE

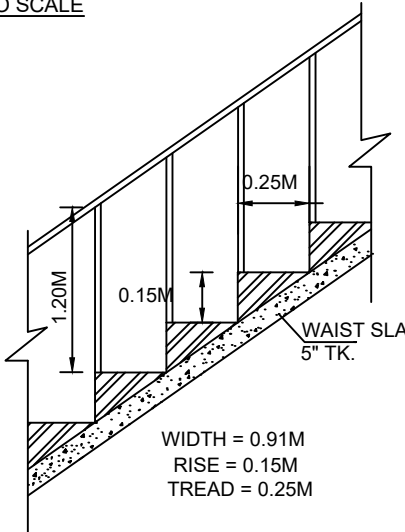

JOINERY DETAILS

S.NO	DESCRIPTION	IN FEET	IN METER
1	D- DOOR	3'3" X 7'0"	1.00 X 2.13
2	D1- DOOR	2'6" X 7'0"	0.76 X 2.13
3	RS- ROLLING SHUTTER	8'0" X 8'0"	2.44 X 2.44
4	W- WINDOW	3'3" X 4'6"	1.00 X 1.37
5	W1 - WINDOW	4'6" X 4'6"	1.37 X 1.37
6	KW- WINDOW	4'6" X 4'6"	1.37 X 1.37
7	V- VENTILATOR	2'6" X 3'3"	0.76 X 1.00

AREA DETAILS

S. NO	DESCRIPTION	AREA IN SQ.FT	AREA IN SQ.M
1	SITE AREA (AS PER DOCUMENT)	1827.00	169.72
2	SITE AREA (AS PER FMB AND PATTA)	1829.86	170.00
3	SUPER IMPOSED PLOT AREA	1826.74	169.71
4	GROUND FLOOR	978.87	90.94
5	FIRST FLOOR	978.87	90.94
6	TOTAL BUILTUP AREA	1957.74	181.88
7	OPEN SPACE	848.13	78.78

FSI = 181.88 / 169.72 = 1.072 ≤ 2.00

BIKE PARKING PROVIDED - 3Nos (1.00 X 1.80M)

NOTE:-

PROPOSED SHOWN IN	
ROAD SHOWN IN	
BOUNDARY SHOWN IN	

APPLICANT

S. muthammal

[Signature]

ENGINEER

[Signature]

ER. M. KOWSALYA, BE.,
Registered Engineer -001/ 24 - 29
Tholasampatti Pirivu, Manathal,
Muthampatti(PO), Omalur(TK), Salem(DT).
Ph.No. 9790436940, 7871889853.