
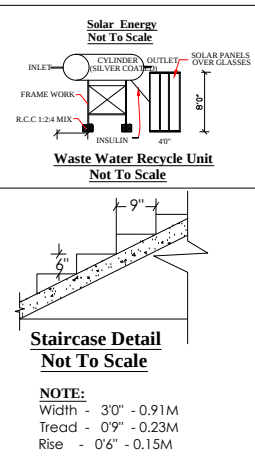


SITE AND DETAILED PLAN SHOWING THE PROPOSED CONSTRUCTION OF R.C.C ROOF RESIDENTIAL BUILDING IN S.F NO: 179/65A1A, OLD NO: 179/1A1A1A ,PATTA NO: 2877, WARD NO: 17, NEW: AT KANDASAMY PURAM, CHAMRAJPET-PO, MECHERI SPECIAL GRADE TOWN PANCHAYAT, METTUR-TALUK, SALEM- DT.

APPLICANTS :- 1. Smt. R.HEMALATHA, W/o, V. RAJA,
2. Smt. A.MENAGA, W/o, V. ASHOK,

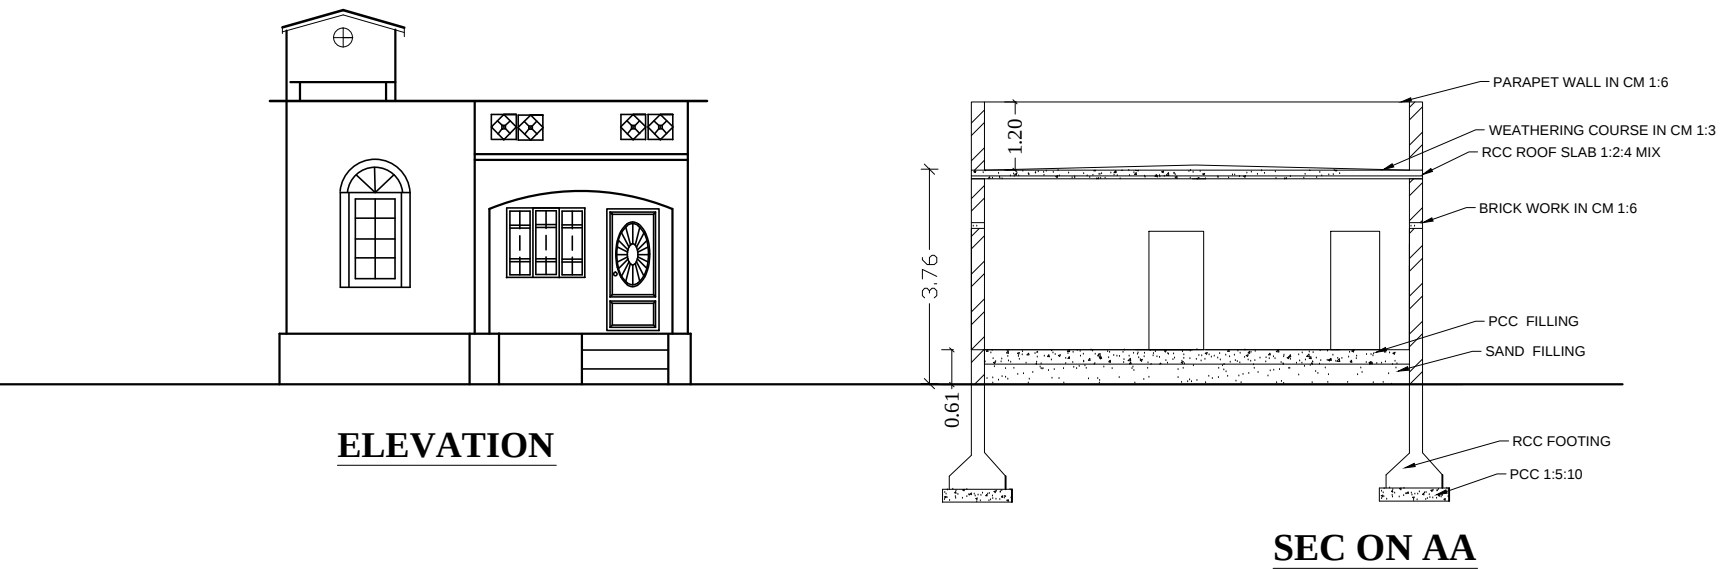

SPECIFICATION:-

ALL DETAILS ARE AS SHOWN IN SECTION ON ---- "A-A"

JOINERIES:-

M.D ---- MAIN DOOR----	4'0" X 7'0"	1.22 X 2.13
D ---- DOOR ----	3'3" X 7'0"	0.99 X 2.13
D1 ----DOOR ----	2'6" X 7'0"	0.76 X 2.13
W ---- WINDOW ----	5'0" X 4'6"	1.52 X 1.37
V ---- VENTILATOR ----	3'0" X 2'0"	0.91 X 0.60
GW ---- GLASS WINDOW ---	3'3" X 10'0"	1.00 X 3.05


AREA DETAILS:-

	Sq.ft.	Sq.mt.
TOTAL AREA OF SITE AREA	1200.00	111.52
PROPOSED GROUND FLOOR	564.80	52.49
CARPET AREA	458.00	42.56
OPEN SPACE AREA	635.20	59.03


LEGEND:-

OWNER'S BOUNDARY SHOWN IN GREEN-----
PROPOSED CONSTRUCTION SHOWN IN RED-----
EXISTING ROAD SHOWN IN YELLOW-----

RAIN WATER HARVESTING TANK

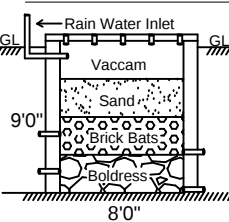

Septic Tank With U Trap

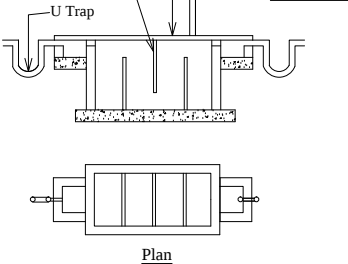


APPLICANT :-

1. *R. Hemalatha*
2. *A Menaga*

REGISTERED ENGINEER :-

C. C. Chinn
Er.T.BALAMURUGAN,
REGISTERED ENGINEER (gr:1)
Salem main road, MECHERI,
Mettur Tk, Salem 636453,
Cell: 98947 53044

OFFICE USE ONLY :-

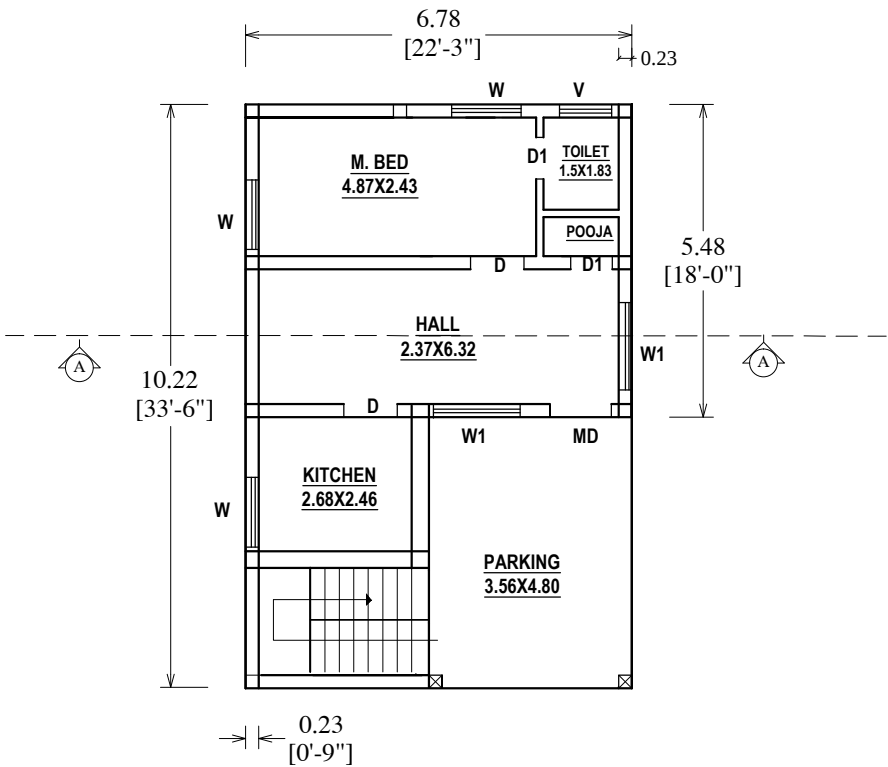

GROUND FLOOR PLAN

