
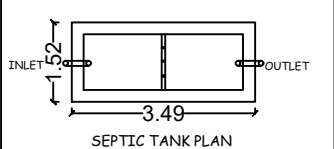
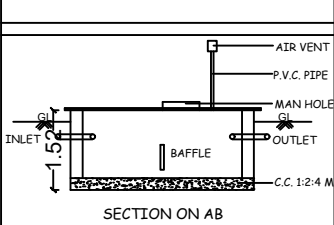
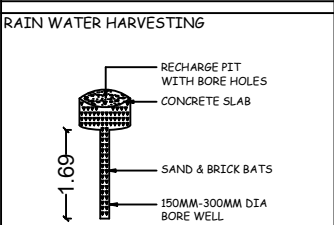
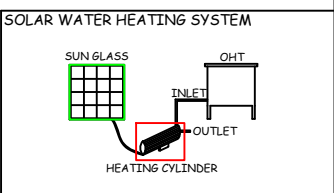
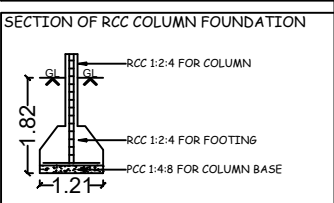
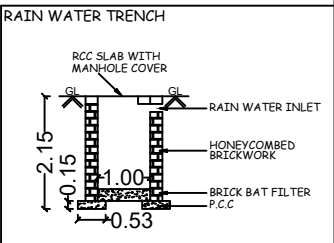
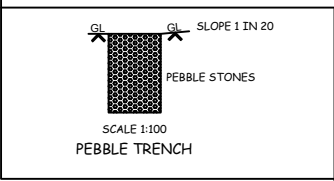
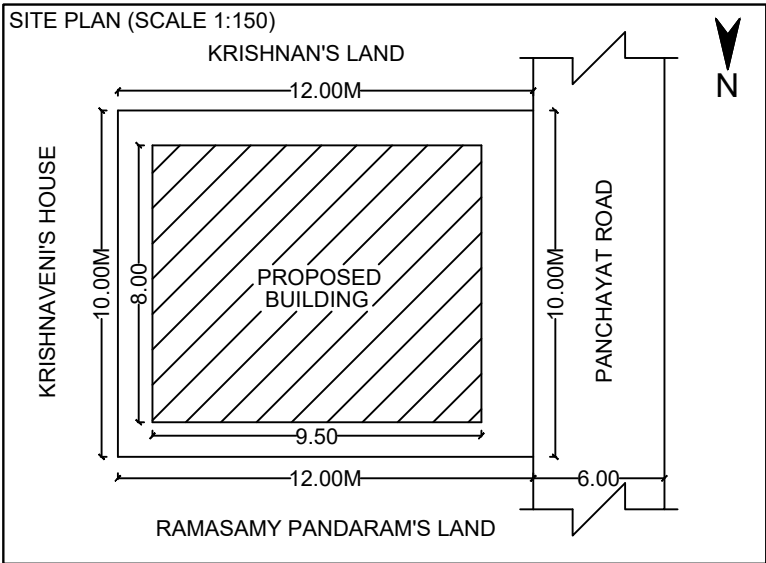
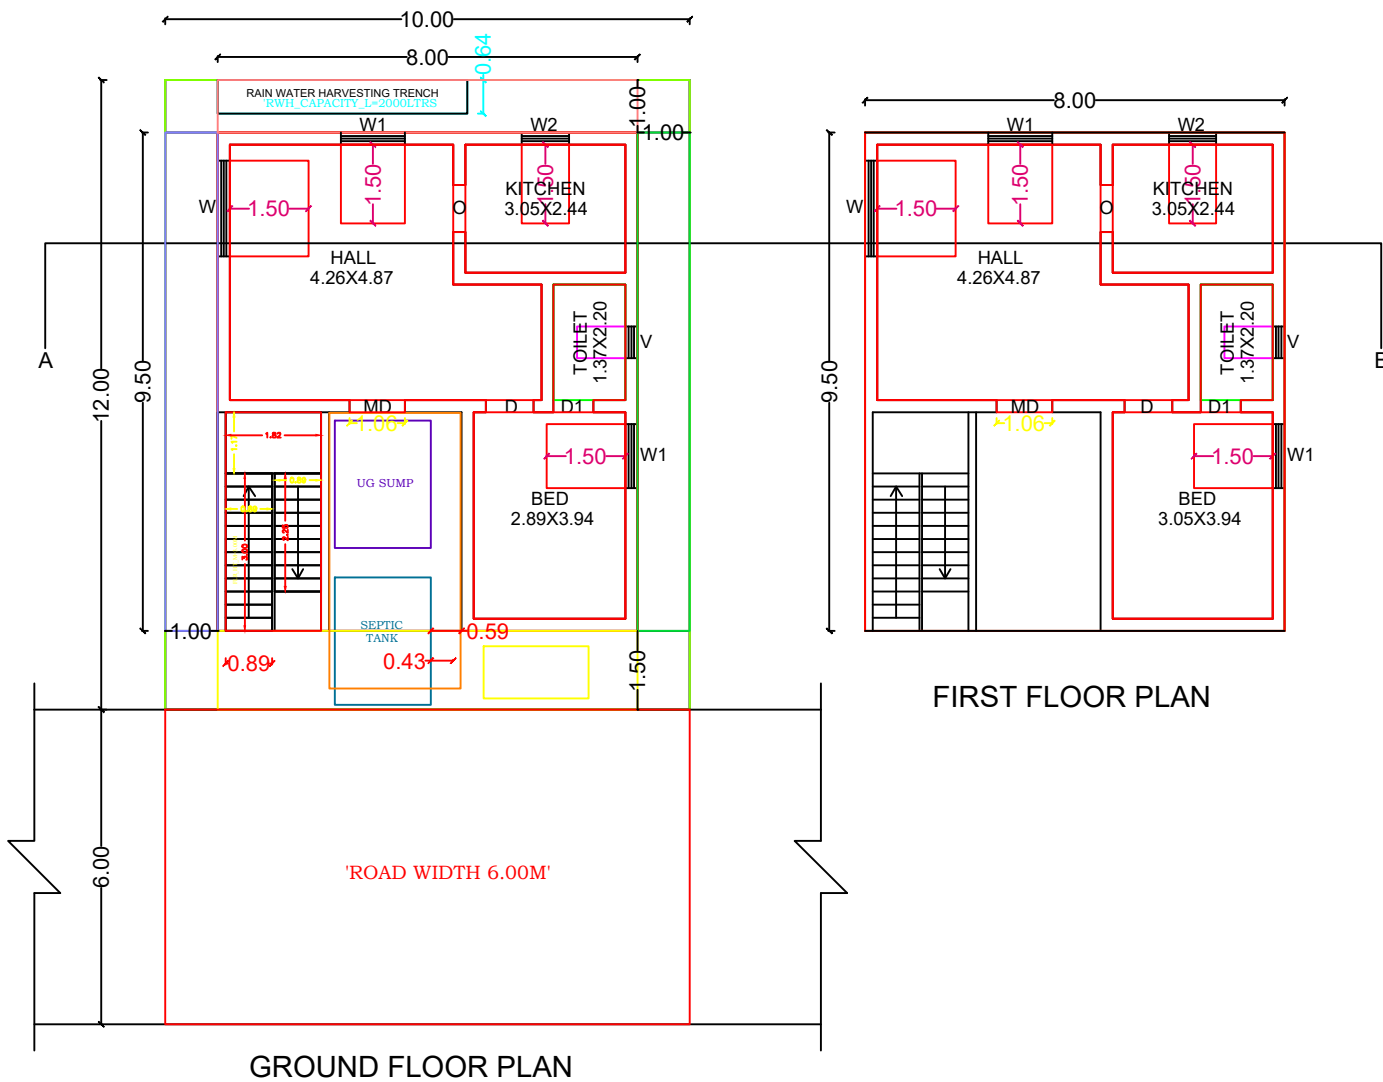


PLAN SHOWING THE EXISTING GROUND FLOOR AND PROPOSED CONSTRUCTION OF FIRST FLOOR R.C.C ROOF RESIDENTIAL BUILDING IN SF NO: 183(OLD), 318/10A(NEW), PATTA NO: 934, WARD NO: 9, AT PUDUSAMPALLI, VEERAKKALPUDUR TOWN PANCHAYAT, METTUR TALUK, SALEM DISTRICT.

APPLICANT'S NAME: Mr. E.YUVARAJ, S/O Mr. EKAMBARAM.

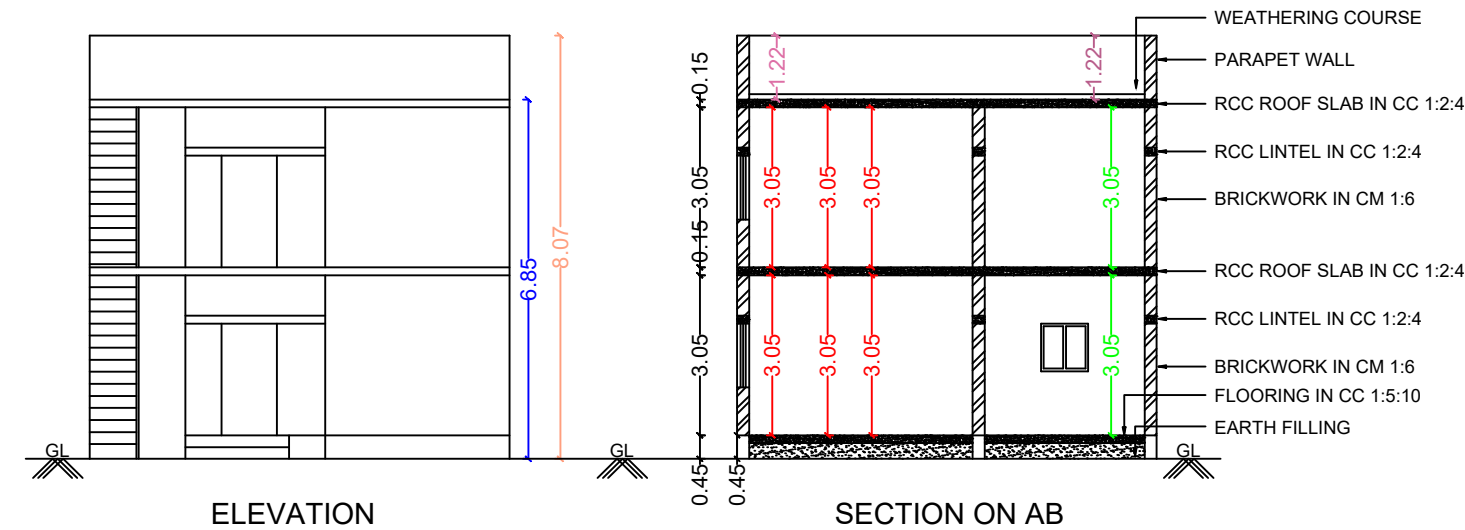

SCALE 1:100
ALL DIMENSIONS ARE IN METRES

SCHEDULE OF JOINERIES			
MD	MAIN DOOR	1.06 X 2.13	
D	DOOR	0.91 X 2.13	
D1	DOOR	0.76 X 2.13	
O	OPEN	0.91 X 2.13	
W	WINDOW	1.82 X 1.21	
W1	WINDOW	1.21 X 1.21	
W2	WINDOW	0.91 X 1.21	
V	VENT	0.60 X 0.60	

AREA STATEMENT	AREA IN SQ.M	AREA IN SQ.FT
AREA OF THE SITE	121.51	1308.00
G.F PLINTH AREA (EXIS)	76.00	818.05
F.F PLINTH AREA (PRO)	76.00	818.05
TOTAL PLINTH AREA	152.00	1636.10
G.F CARPET AREA (EXIS)	47.12	507.19
F.F CARPET AREA (PRO)	47.75	513.97
TOTAL CARPET AREA	94.87	1021.16

FSI : 1636.10 / 1308.00 = 1.25

APPLICANT

ENGINEER

Dr. D. Anandraj, B.E.,
Licensed Building Surveyor
Gonur, Mettur Dam-04
Salem Dt.