


PLAN SHOWING THE PROPOSED CONSTRUCTION OF GROUND AND FIRST FLOOR R.C.C TERRACED ROOF  
RESIDENTIAL BUILDING AT OLD S.NO:16/5, NEW S.NO:16/7, NEW WARD -05(OLD WARD -12),  
PLOT NO: 08 pt, M.G.R NAGAR, SALEM YERCAURD ROAD,KANNANKURICHI TOWN PANCHAYAT,  
SALEM DISTRICT. [LAND REGULARIZATION NO: 28/23-24]

NAME OF APPLICANT : Mr.S.R.MAYILVAGANAN, S/o Mr.RAJAMANICKAM.


FOR OFFICE USE ONLY

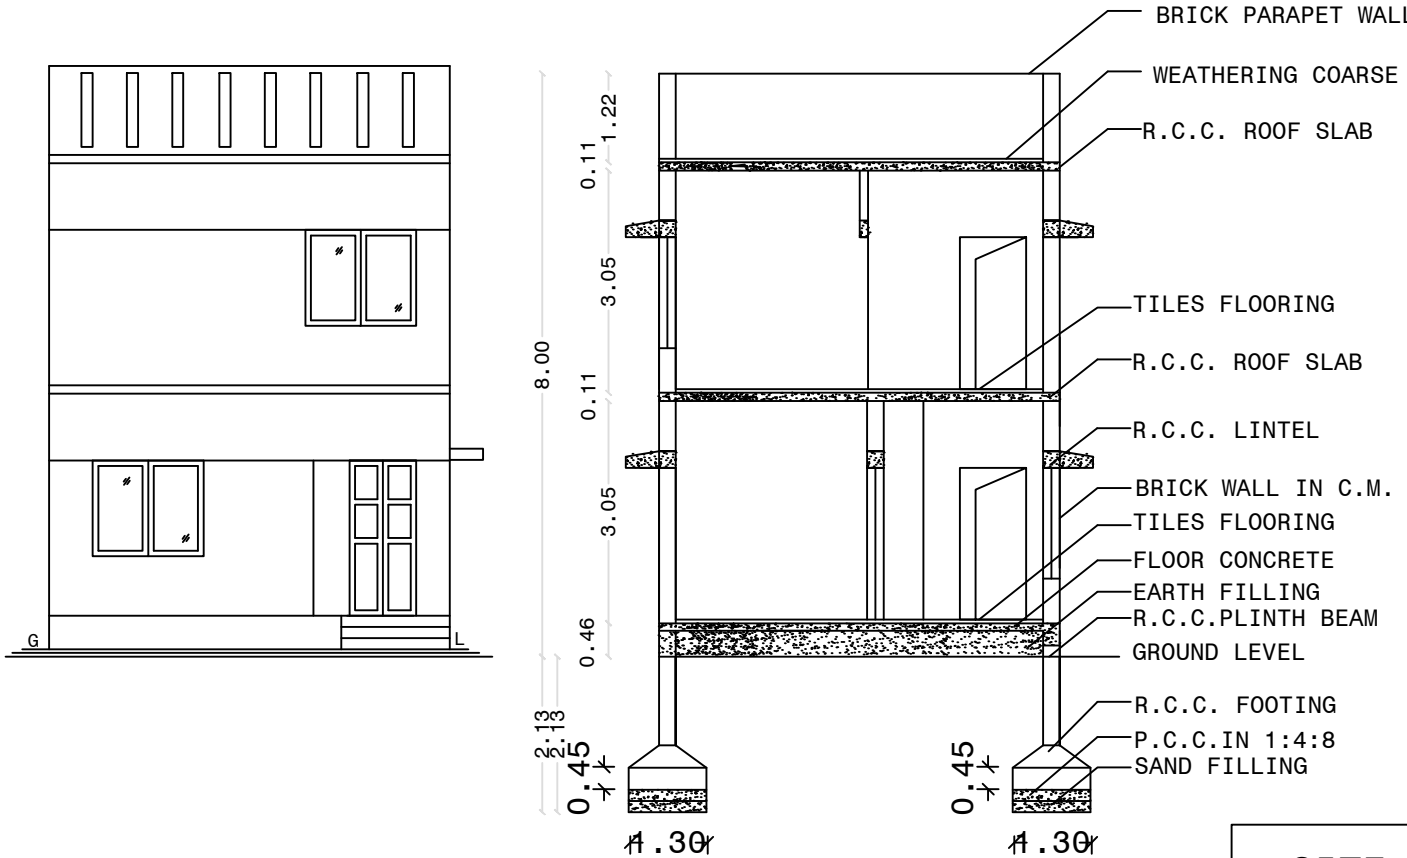



FRONT ELEVATION

SECTION ON 'A-B'

KEY PLAN  
NOT TO SCALE

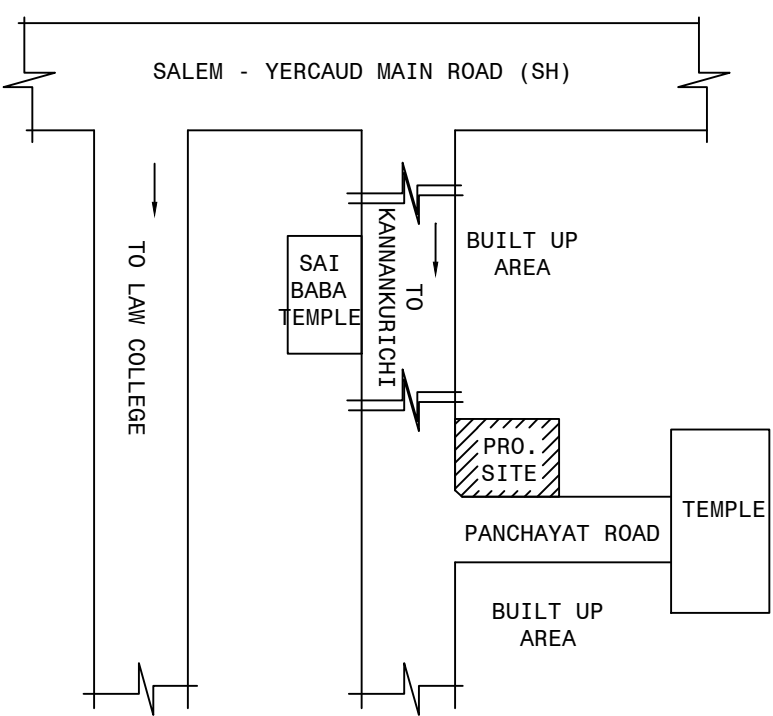

SITE PLAN (1:150)

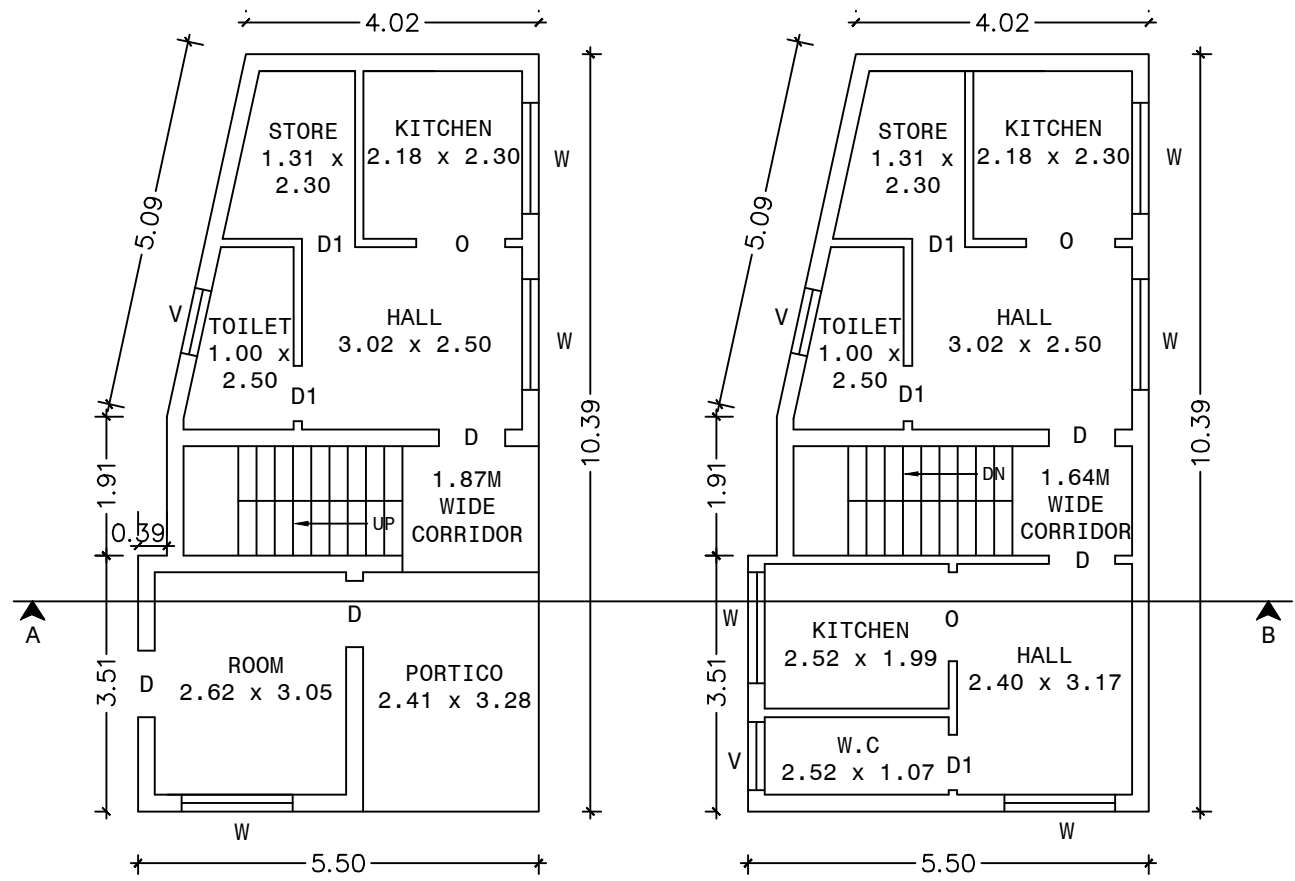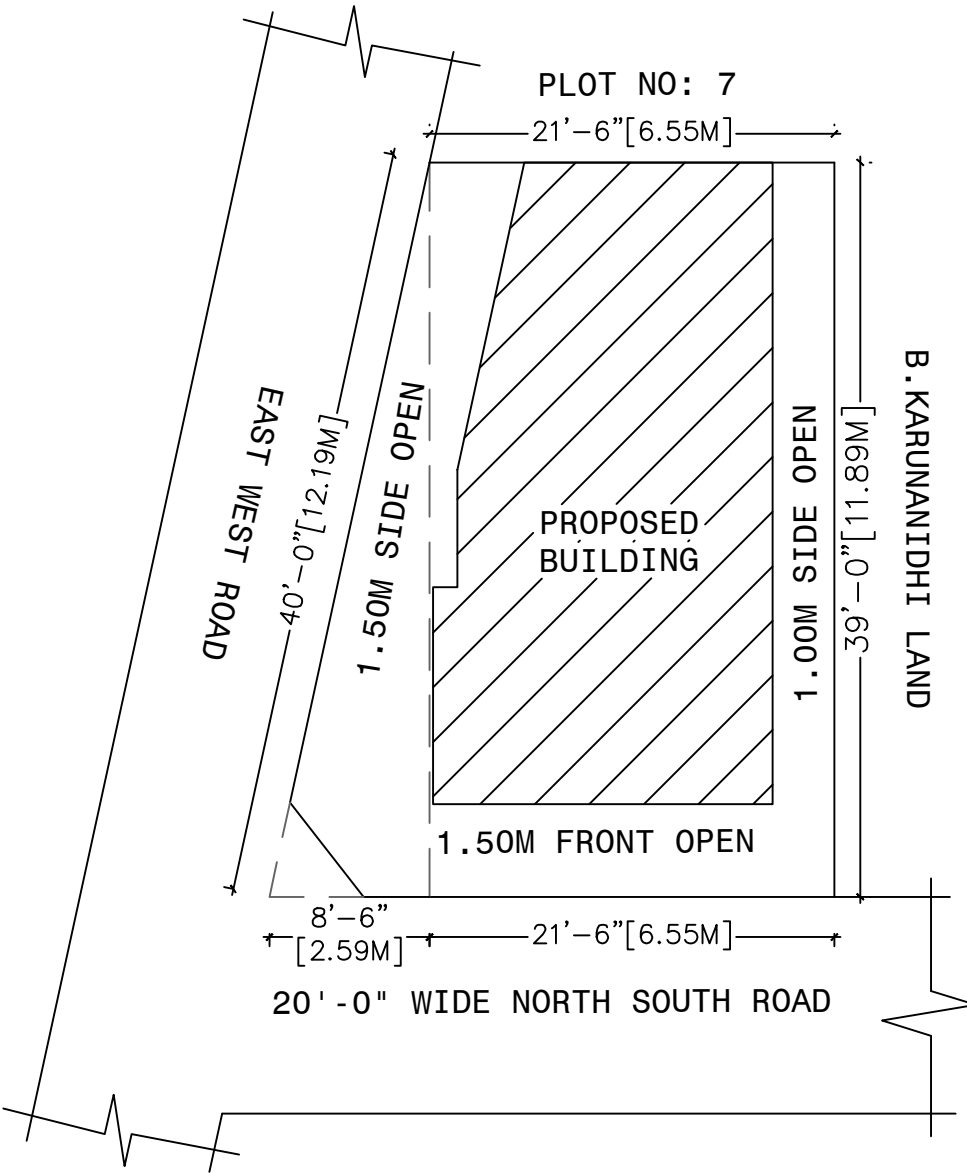

GROUND FLOOR PLAN

FIRST FLOOR PLAN

| AREA DETAILS                   | SQ. FT  | SQ. M  |
|--------------------------------|---------|--------|
| AREA OF THE SITE               | 1004.25 | 93.30  |
| AREA OF THE PRO.BUILDING (G.F) | 556.49  | 51.70  |
| AREA OF THE PRO.BUILDING (F.F) | 556.49  | 51.70  |
| TOTAL AREA                     | 1112.98 | 103.40 |
| AREA OF THE OPEN               | 447.78  | 41.60  |


LEGEND

BOUNDARY SHOWN IN - ○

PROPOSED SHOWN IN - ○

SCALE - 1:100

| JOINERY DETAILS | METER       |
|-----------------|-------------|
| 1 DOOR-D        | 1.00 X 2.13 |
| 2 DOOR-D1       | 0.76 X 2.13 |
| 3 OPEN-O        | 0.91 X 2.13 |
| 4 WINDOW-W      | 1.52 X 1.52 |
| 5 VENTILATOR    | 0.91 X 0.61 |

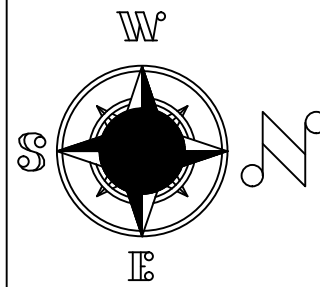


APPLICANT:

*[Signature]*

ENGINEER:

**Er.M.ABDUL NAZ, B.E.,**  
Consulting Civil Engineer,  
Licensed Building Surveyor,  
3, Karuppannan Street,  
Kannankurichi, SALEM - 636 008.

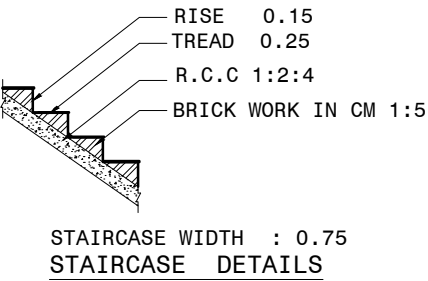

STAIRCASE DETAILS

