

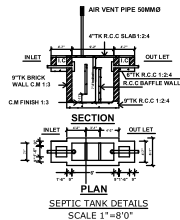
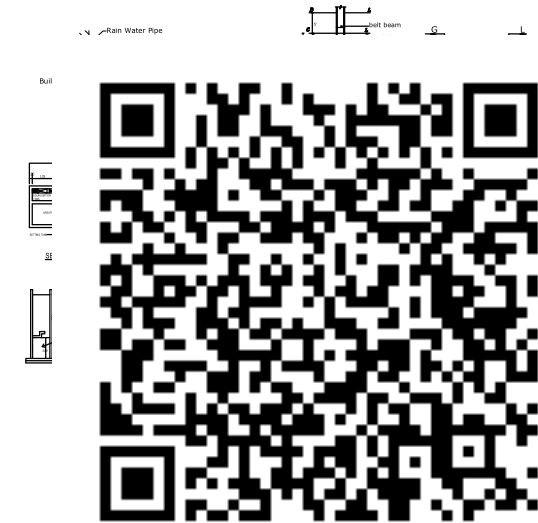


PLAN SHOWING THE PROPOSED GODOWN BUILDING IN R.S.No : 280/6, NALLUR VILLAGE & PANCHAYAT, REGULARIZED PLOT No:5, TIRUPPARANKUNDRAM PANCHAYAT UNION, MADURAI SOUTH TALUK, MADURAI DISTRICT.

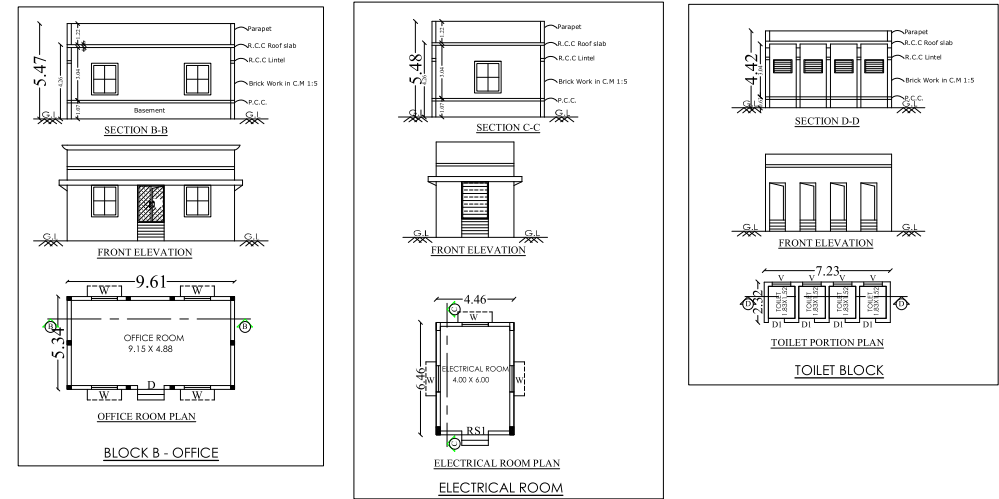

COLOUR INDEX EXISTING ROAD SITE BOUNDARY PROPOSED BUILDING DRIVE WAY			(SCALE 1:100) SHEET NO. 1 / 2 N W S E						
			AREA OF SITE AS PER DOCUMENT = 3158.24 SQ.M AREA OF SITE AS PER PATTa = 3158.00 SQ.M SUPER IMPOSED PLOT AREA = 3158.00 SQ.M						
SCHEDULE OF JOINERY DETAILS			AREA DETAILS Site Extent- 3158.00 SQ.M						
G RS RS 1 D D1 W W1 V V1		GATE ROLLING SHUTTER ROLLING SHUTTER 1 DOOR DOOR WINDOW WINDOW VENTILATOR VENTILATOR	6.00 x 3.00 4.00 x 4.00 1.52 x 2.13 0.91 x 2.13 0.76 x 2.13 1.50 x 1.83 5.00 x 2.00 5.00 x 0.76 0.91 x 0.76			DESCRIPTIONS BLOCK-A Godown Building BLOCK-B Office room Ground floor Toilet Block Electrical Room TOTAL BUILDUP AREA	F.S.I (Sq.m) 1417.51 51.32 16.77 28.81 1514.41	NON F.S.I (Sq.m) - - - - -	TOTAL (Sq.m) 1417.51 51.32 16.77 28.81 1514.41
SPECIFICATION : SUPER STRUCTURE : R.C.C FRAMED STRUCTURE & FOUNDATION : R.C.C. COLUMN FOUNDATION SLAB : R.C.C. 1:2:4 4½"TK BEAM LINTEL SUNSHADE: R.C.C. 1:2:4 WEATHERING COURSE WITH PRESSED TILES. ELECTRIFICATION WORK CONCEALED WIRING. FE - FIRE EXTINGUISHER FA - FIRE ALARM SB - SAND BUCKET			□ □ □			REQUIRED LORRY PARKING = 05 NOS PROVIDED LORRY PARKING = 05 NOS REQUIRED CAR PARKING = 01 NO PROVIDED CAR PARKING = 01 NO			
			FLOOR SPACE INDEX = $\frac{1514.41}{3158.00} = 0.47 < 2.0$						
NOTES:- 1. FIRE EXTINGUISHER WILL BE PROVIDED 2. EMERGENCY ALARM WILL BE PROVIDED. 3. LIGHTNING CONDUCTER WILL BE PROVIDED. 4. SOLAR SYSTEM WILL BE PROVIDED. 5. WASTE WATER RECYCLED & USED FOR GARDEN PURPOSED. 6. RAIN WATER HARVESTING SYSTEM WILL BE PROVIDED 7. FIRST AID BOX AND EXHAUSTED FAN WILL BE PROVIDED. 8. ALL DOORS AND WINDOWS ARE OPEN OUT WARDS.			<						

PLAN SHOWING THE PROPOSED GODOWN BUILDING IN R.S.No : 280/6, NALLUR VILLAGE & PANCHAYAT, REGULARIZED PLOT No:5, TIRUPPARANKUNDRAM PANCHAYAT UNION, MADURAI SOUTH TALUK, MADURAI DISTRICT.

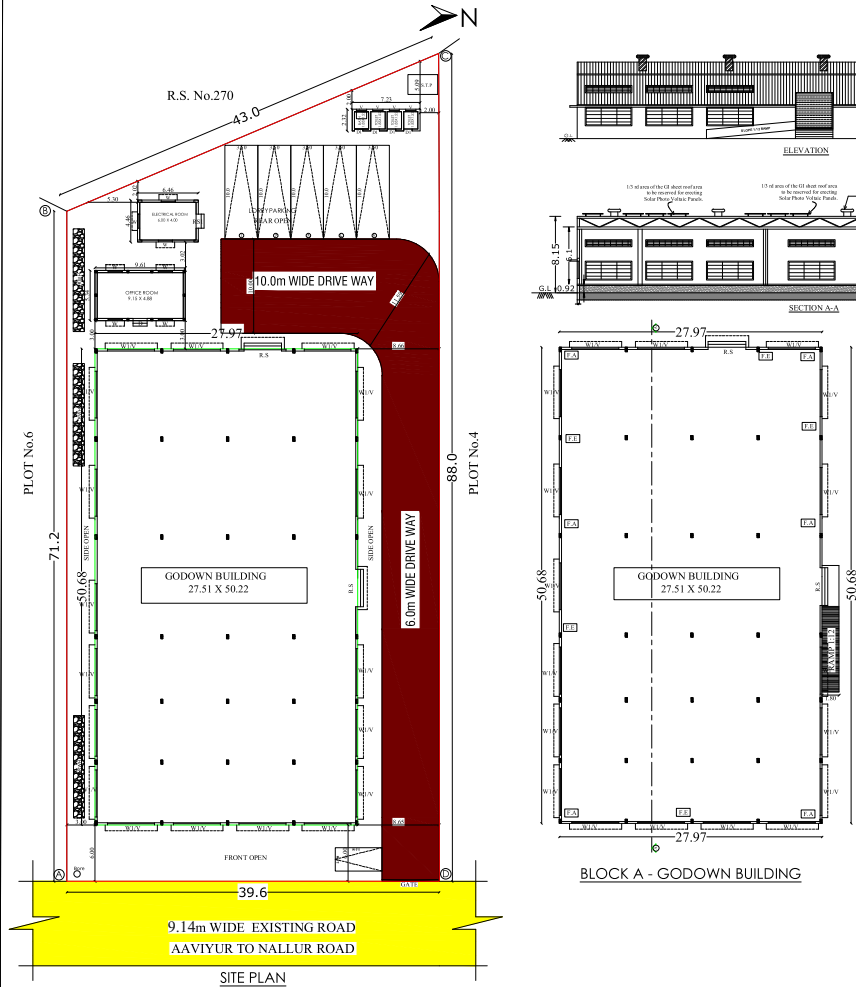

COLOUR INDEX	
EXISTING ROAD	
SITE BOUNDARY	
PROPOSED BUILDING	
DRIVE WAY	

SCHEDULE OF JOINERY DETAILS

G	GATE	6.00 x 3.00
RS	ROLLING SHUTTER	4.00 x 4.00
RS I	ROLLING SHUTTER I	1.52 x 2.13
D	DOOR	0.91 x 2.13
D1	DOOR	0.76 x 2.13
W	WINDOW	1.50 x 1.83
W1	WINDOW	5.00 x 2.00
V	VENTILATOR	5.00 x 0.76
VI	VENTILATOR	0.91 x 0.76

SPECIFICATION :
 SUPER STRUCTURE : R.C.C FRAMED STRUCTURE &
 FOUNDATION : R.C.C. COLUMN FOUNDATION
 SLAB : R.C.C. 1:2:4 4½" TK
 BEAM LINTEL SUNSHADE: R.C.C. 1:2:4
 WEATHERING COURSE WITH PRESSED TILES.
 ELECTRIFICATION WORK CONCEALED WIRING.
 FE - FIRE EXTINGUISHER
 FA - FIRE ALARM
 SB - SAND BUCKET

NOTES:-

1. FIRE EXTINGUISHER WILL BE PROVIDED
2. EMERGENCY ALARM WILL BE PROVIDED.
3. LIGHTNING CONDUCTER WILL BE PROVIDED.
4. SOLAR SYSTEM WILL BE PROVIDED.
5. WASTE WATER RECYCLED & USED FOR GARDEN PURPOSED.
6. RAIN WATER HARVESTING SYSTEM WILL BE PROVIDED
7. FIRST AID BOX AND EXHAUSTED FAN WILL BE PROVIDED.
8. ALL DOORS AND WINDOWS ARE OPEN OUT WARDS.

திட்ட அனுமதி

மதுரை உள்ளூர் திட்ட குழுமம் மதுரை-625017,
 ந.க.எண். SWP/PA/280/27/2024 உத்தரவில் கண்டுள்ளவாறு
 நிபந்தனைகளுக்குட்பட்டு ஏற்கனவே A முதல் D வரை
 எல்லையிடப்பட்டு மலையிட்ட ஒப்புதலும், கூட்டத்திற்கு
 திட்ட அனுமதியும் அளிக்கப்படுகிறது.
 ம.வ/ம.உ.தி.கு.எண்:316/2024
 திட்ட அனுமதி எண்:352A/2024

FOR OFFICE USE

(SCALE 1:400) SHEET NO. 2/2



AREA OF SITE AS PER DOCUMENT = 3158.24 SQ.M
 AREA OF SITE AS PER PATT A = 3158.00 SQ.M
 SUPER IMPOSED PLOT AREA = 3158.00 SQ.M

AREA DETAILS

Site Extent- 3158.00 SQ.M

DESCRIPTIONS	F.S.I (Sq.m)	NON F.S.I (Sq.m)	TOTAL (Sq.m)
BLOCK-A Godown Building	1417.51	-	1417.51
BLOCK-B Office room Ground floor	51.32	-	51.32
Toilet Block	16.77	-	16.77
Electrical Room	28.81	-	28.81
TOTAL BUILDUP AREA	1514.41	-	1514.41

REQUIRED LORRY PARKING = 05 NOS
 PROVIDED LORRY PARKING = 05 NOS
 REQUIRED CAR PARKING = 01 NO
 PROVIDED CAR PARKING = 01 NO

FLOOR SPACE INDEX = $\frac{1514.41}{3158.00} = 0.47 < 2.0$

(Signature)
 APPLICANT

(Signature)
 Mr. N. Srinivasan, M. Engg.,
 Chartered Engineer (AE-1998/99)
 Registered Engineer Grade B
 Regd. No. MCT/PAE/05022 (Civil)
 No. 1, Jayam Etti Complex,
 Old Post Office Road,
 Talaruam, Madurai-625002
 Cell: 984334977
 E-Mail: srtarunaditham23@gmail.com

REGISTERED ENGINEER

(Signature)
 Mr. V. Pradheep, M. Engg.,
 MCTGP / SE/0954 / 2022
 347, IIR Tower, First Floor,
 Supreme Estore Junction,
 Madurai-20, Cell: 984334977

STRUCTURAL ENGINEER