

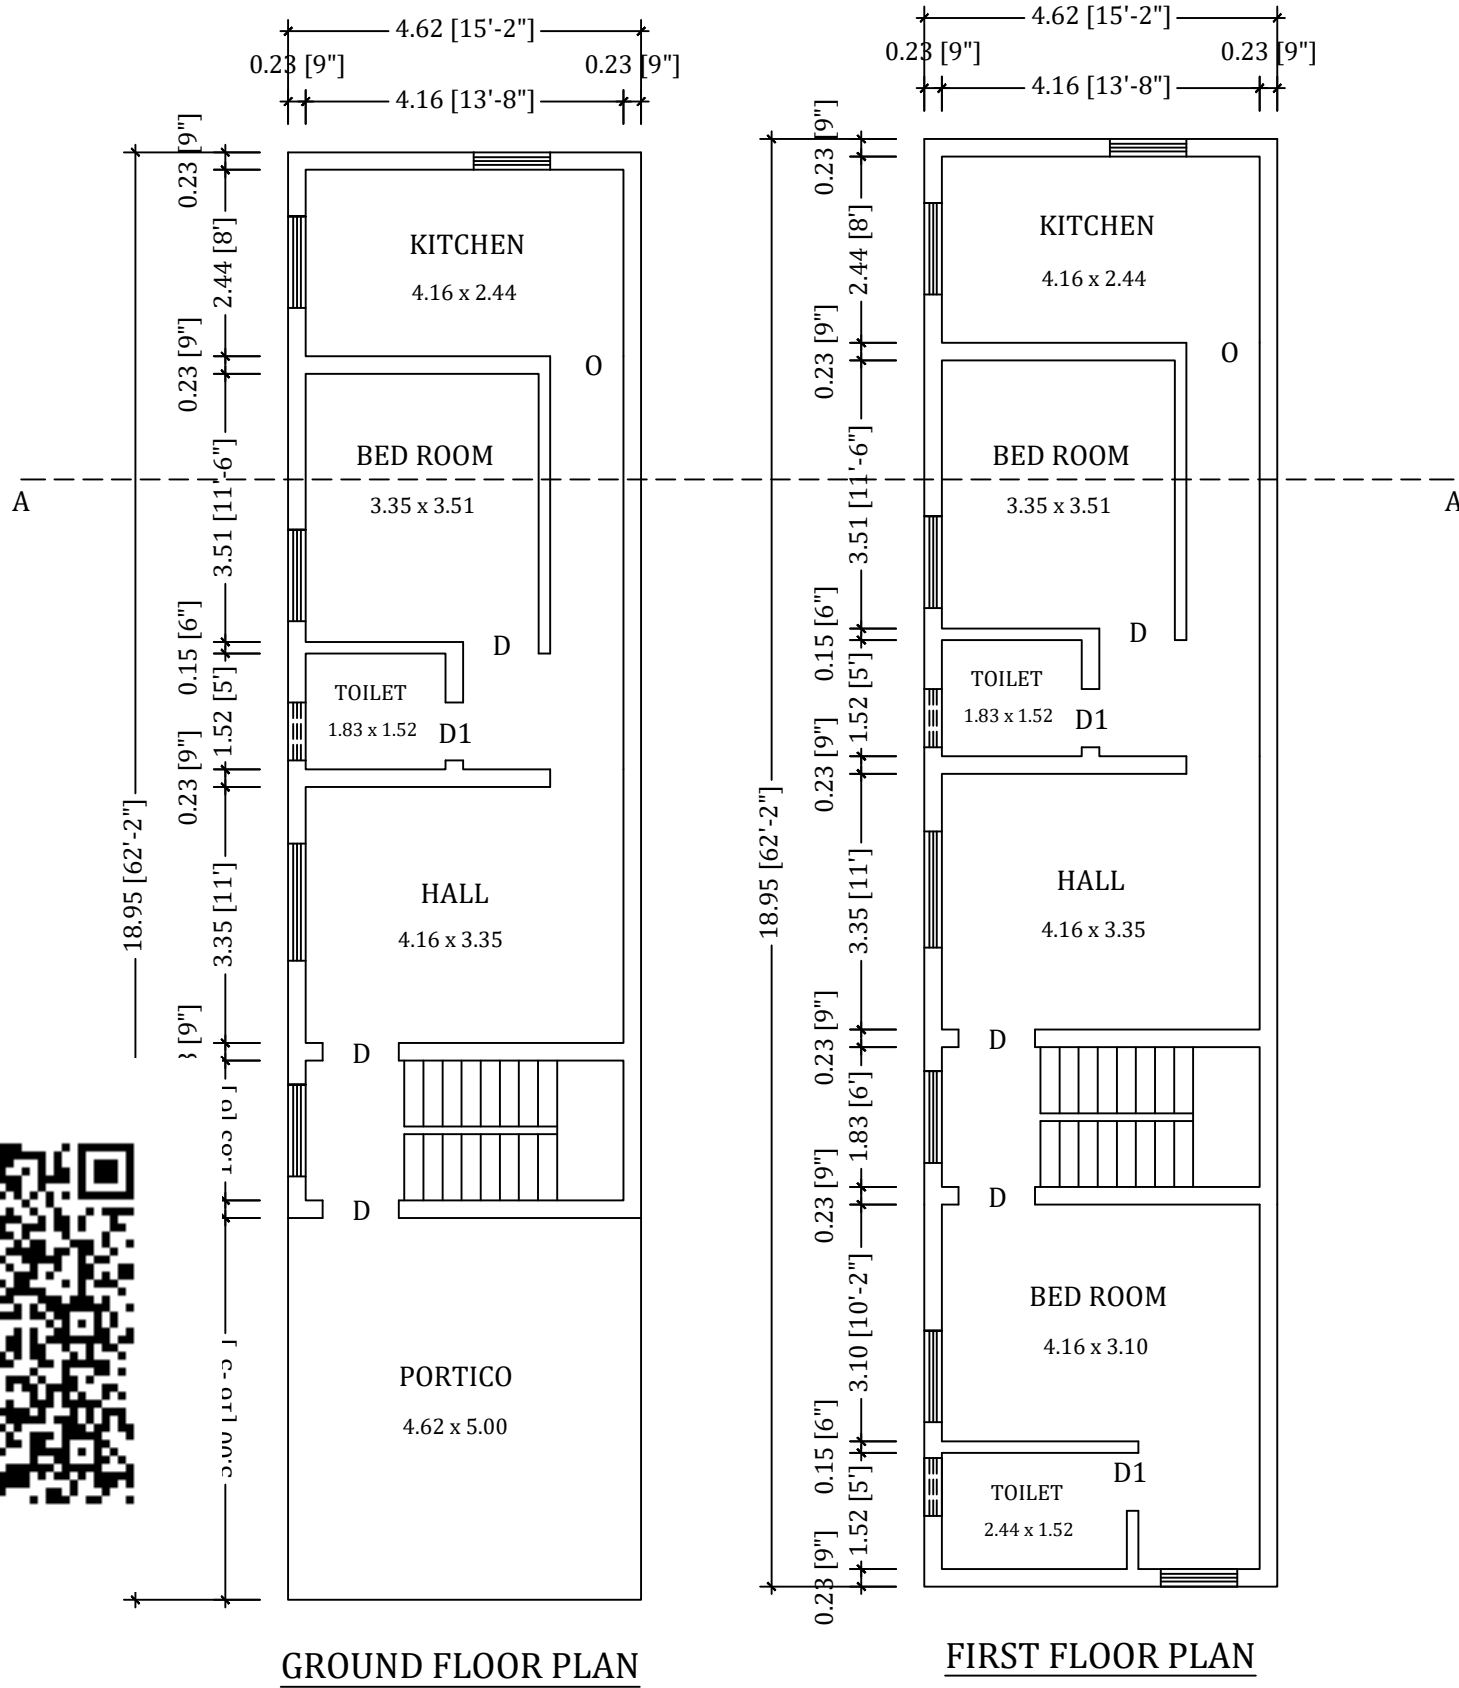


PLAN SHOWING THE PROPOSED RECONSTRUCTION OF R.C.C. TERRACED ROOF GROUND AND FIRST FLOOR RESIDENTIAL BUILDING [AFTER DEMOLISHING THE EXISTING MADRAS TERRACE ROOF BUILDING] IN SF.NO: 273/42, PATTA NO:237, NATTHAM SF.NO:177/5, D.NO: 05, PROPERTY TAX NO: 2095, KUMARAVADIVEL STREET, SARKAR VAZHAPPADY VILLAGE, VAZHAPPADY SUB REG AND TALUK, SALEM DISTRICT.

NAME OF THE APPLICANT: - Mr.S.SARAVANAN, S/o, Mr.N.K.SUBRAYAN.

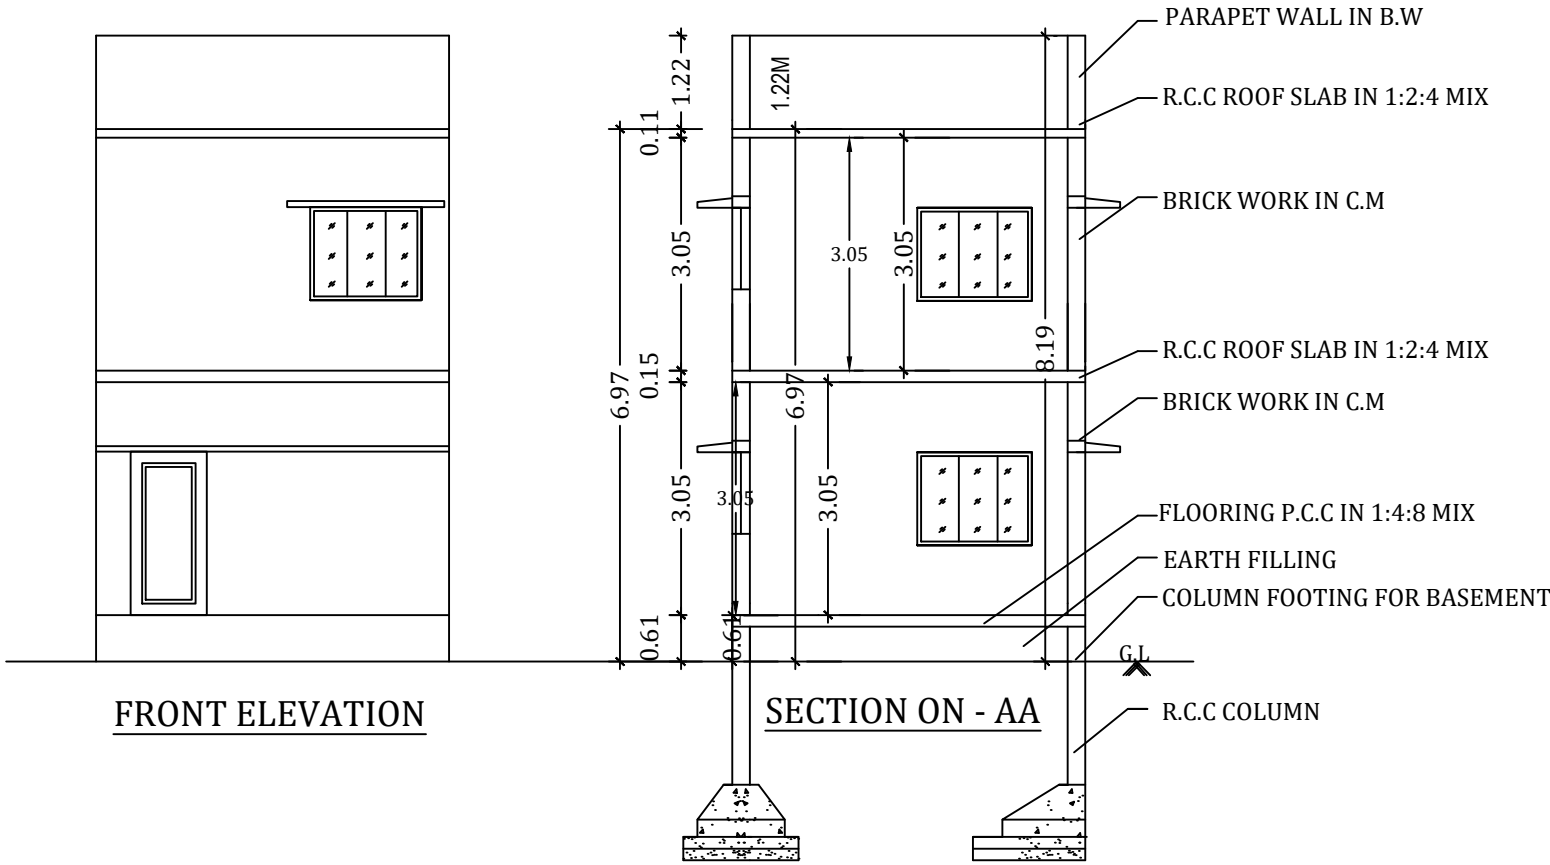

Mr.ARUNAGIRI CHETTIYAR
PROPERTY



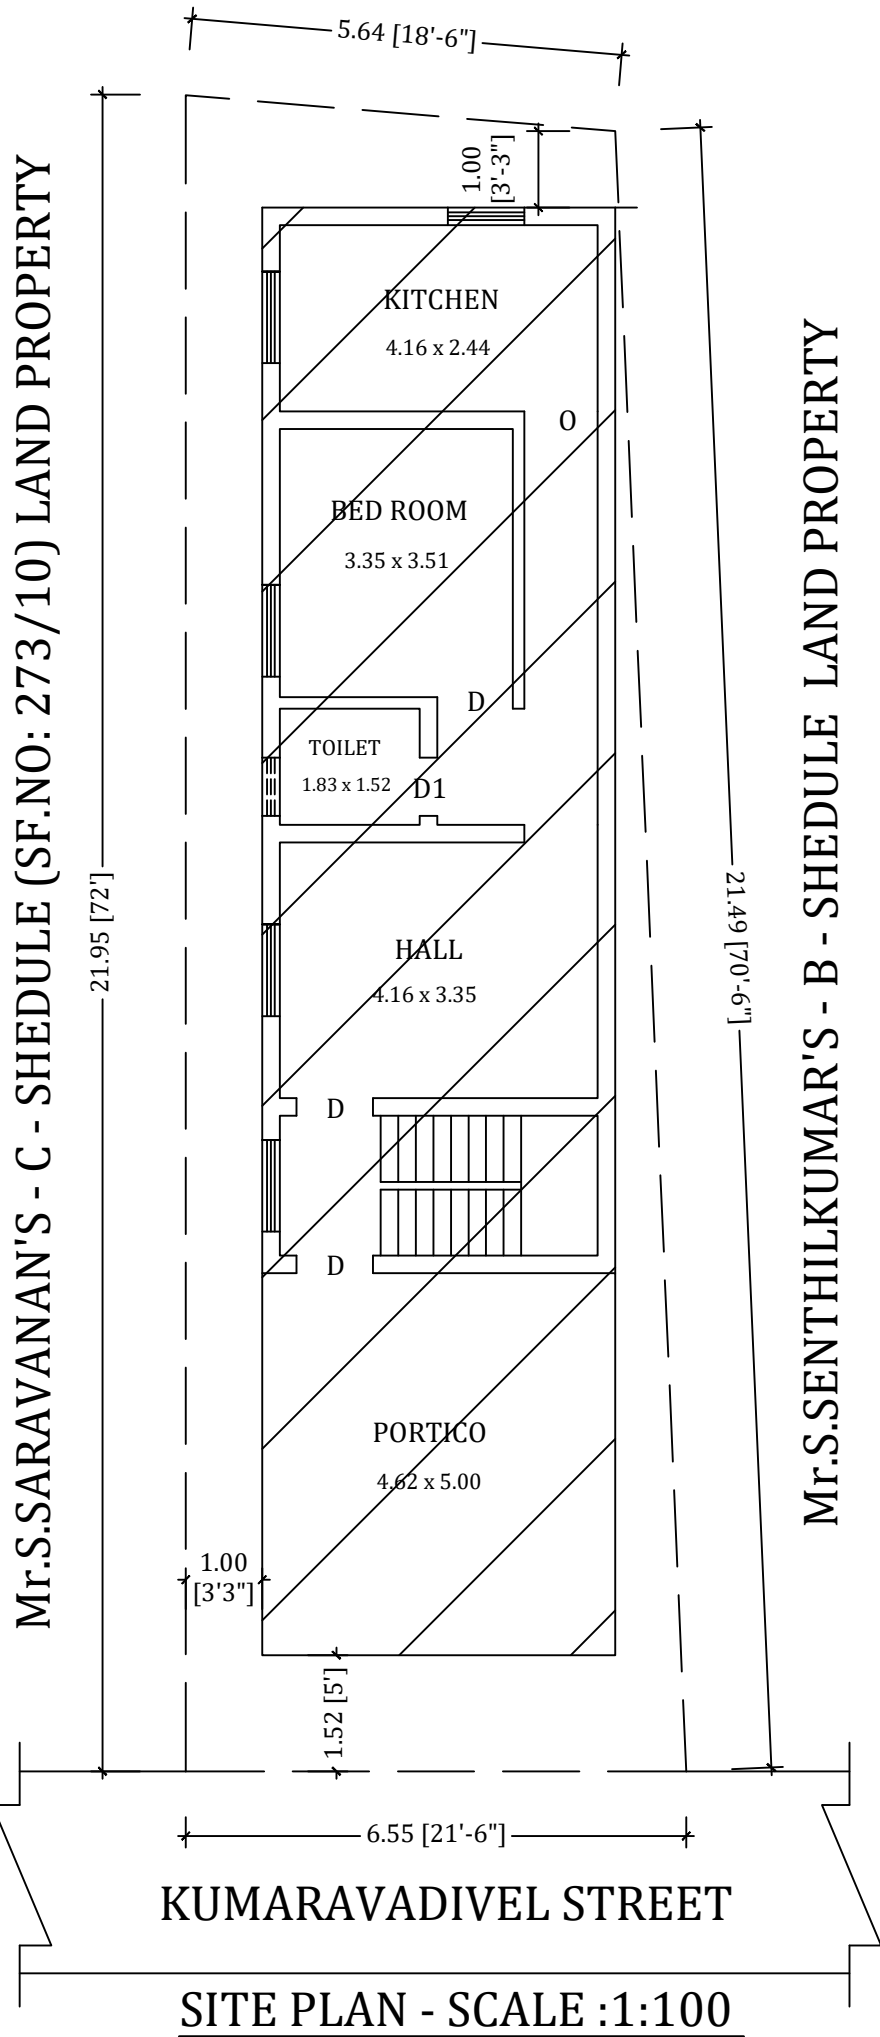


BOUNDRY SHOWN IN - ☐
PROPOSED SHOWN IN - ☐
ROAD SHOWN IN - ☐

SCALE :-
ALL DIMENSIONS ARE
IN FEET & METER
SCALE 1 : 100 OR 1" = 8'0"

APPLICANT:-

[Signature]

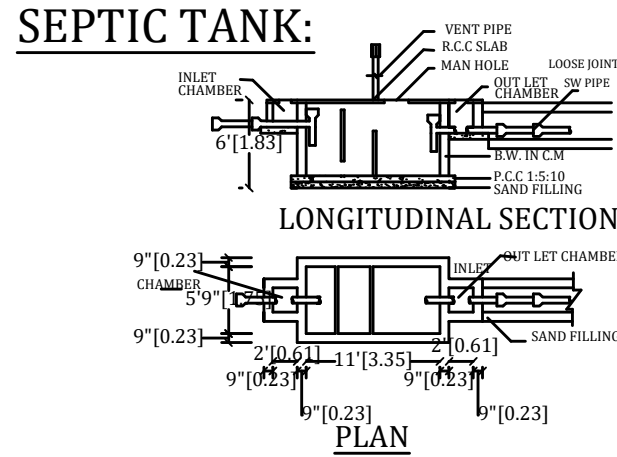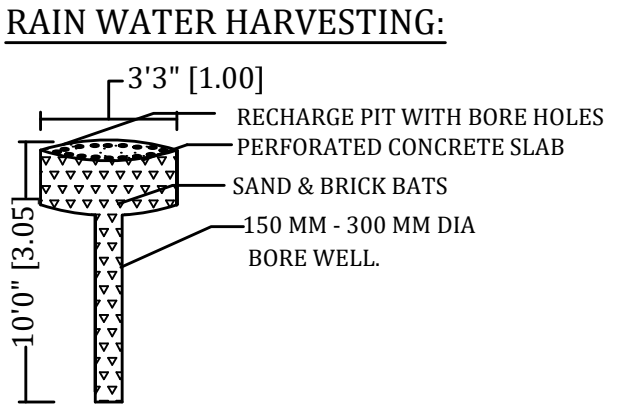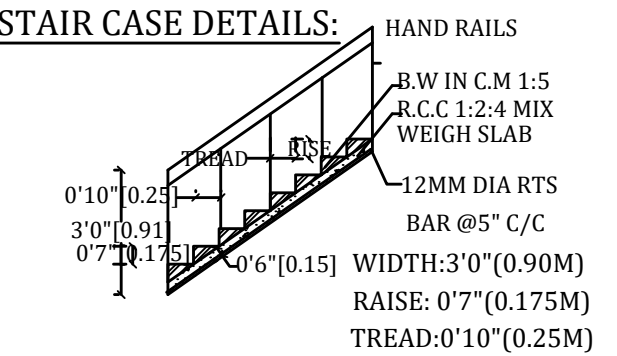

JOINERY DETAILS :-

S.NO	DESCRIPTION	SIZE IN M
1	DOOR - D	0.91 X 2.14
2	DOOR - D1	0.76 X 2.14
3	OPEN - O	1.22 X 2.14
4	OPEN - O1	0.91 X 2.14
5	WINDOW - W	1.52 X 1.36
6	VENTILATOR - V	0.61 X 0.75

AREA DETAILS :-

S.NO	DETAILS	S.M	S.FT
1.	AREA OF THE SITE	132.39	1,425.00
2.	GROUND FLOOR AREA	87.55	942.33
3.	FIRST FLOOR AREA	87.55	942.33
4.	TOTAL FLOOR AREA	175.10	1,884.66
5.	VACANT AREA	44.84	482.67

ENGINEER:-

[Signature]

Er.P.SUBANAND,B.Tech, MS(UK)
Register Engineer
ANDAVAR PROPERTIEES & BUILDERS
VALAPADY , SALEM - 636 155.
CELL : 8220050491.