



BLOCK-1(FACTORY BLOCK)

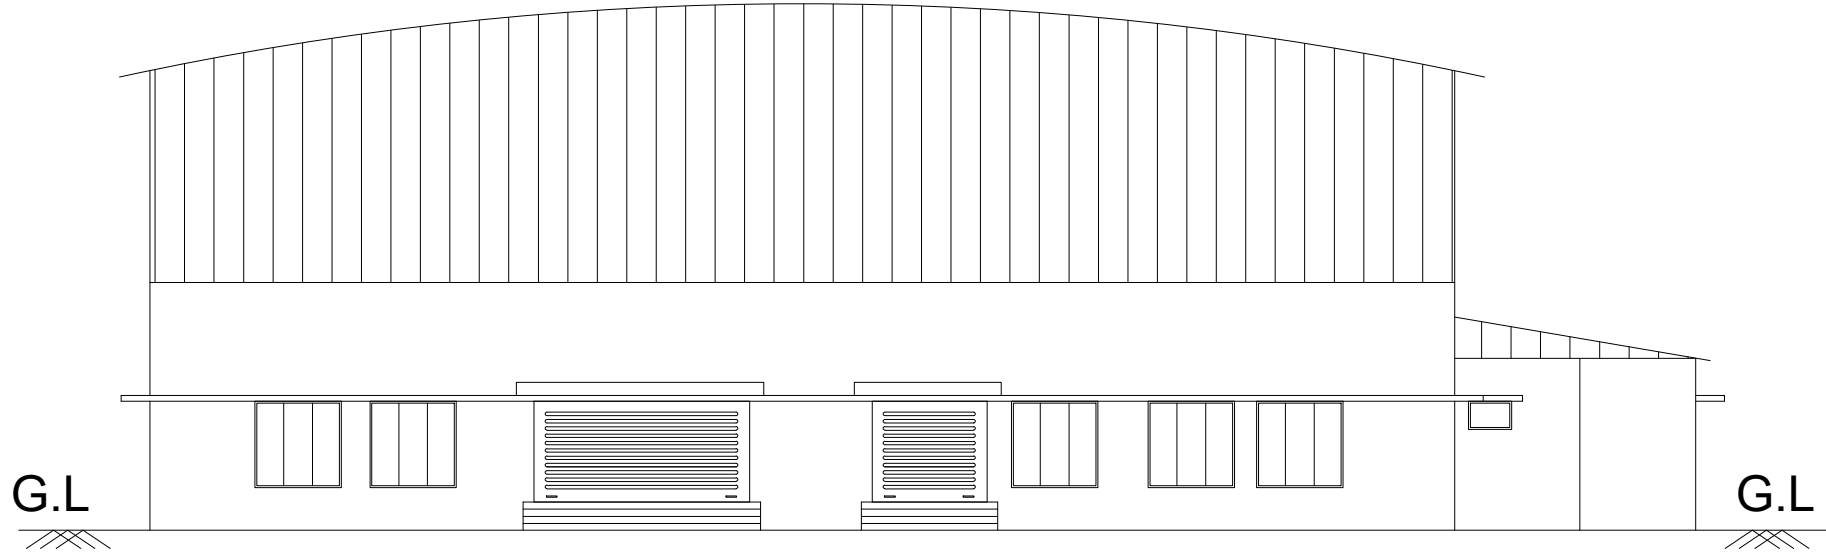


ELEVATION



SECTION A-A

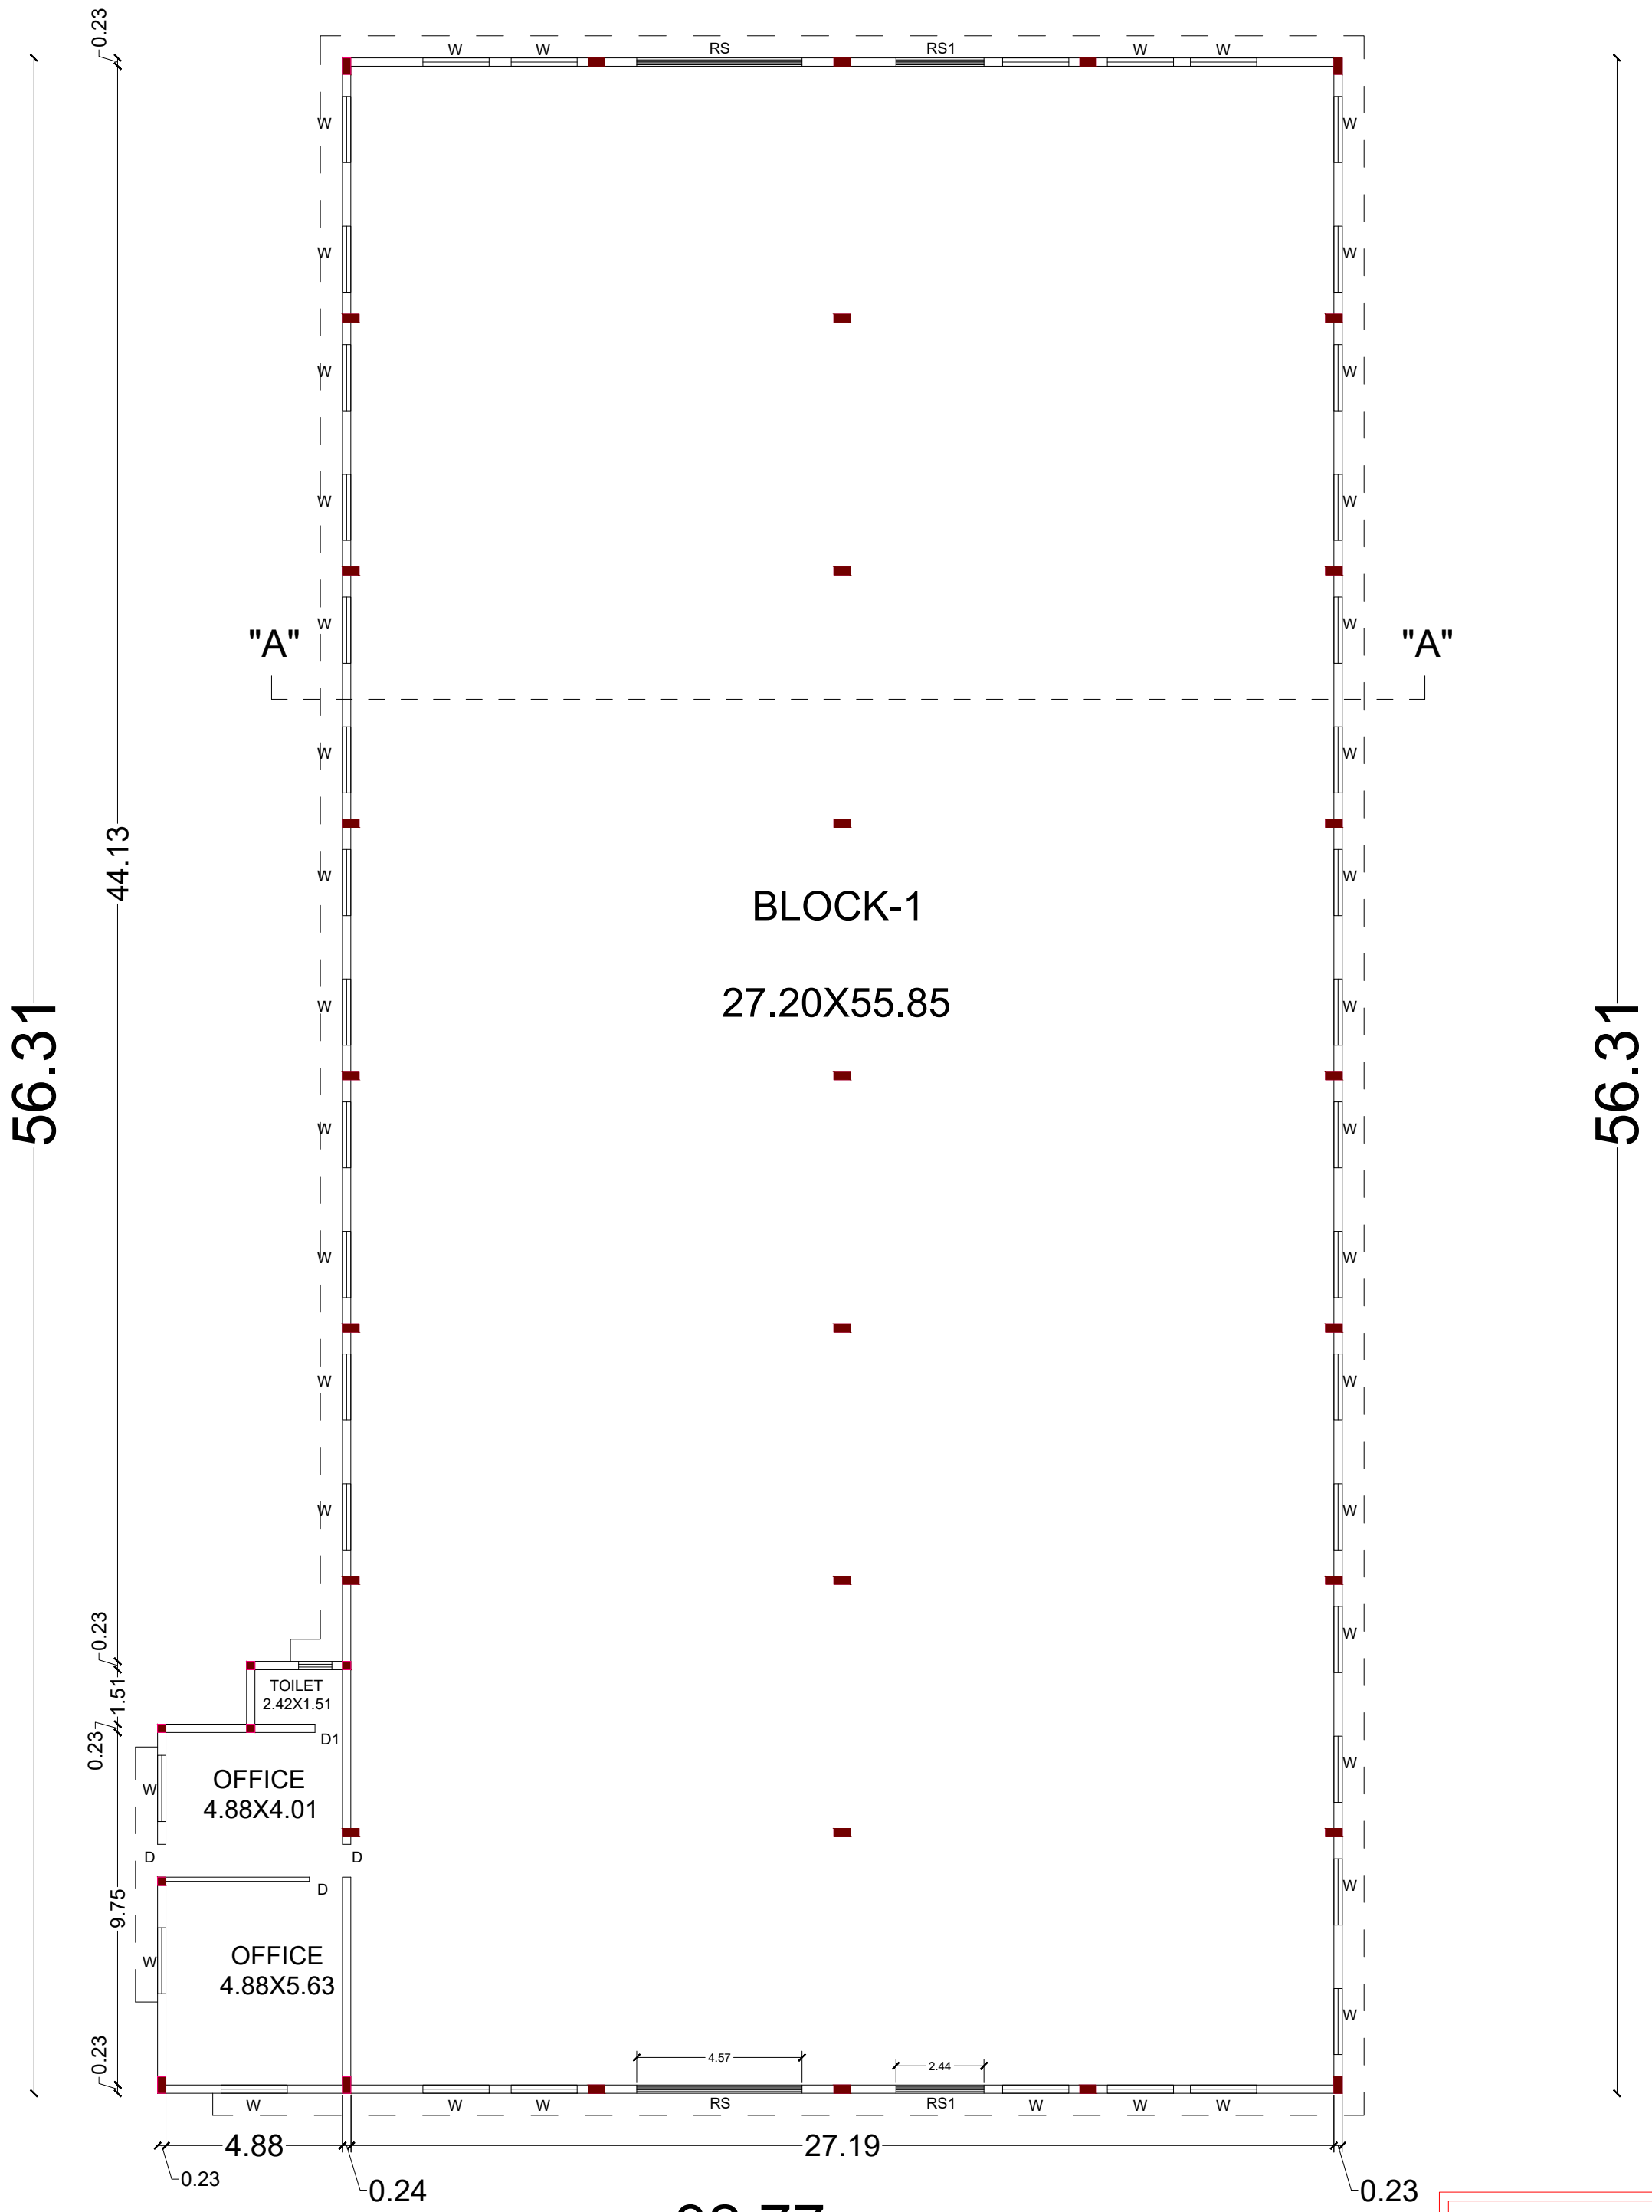

GROUND FLOOR PLAN

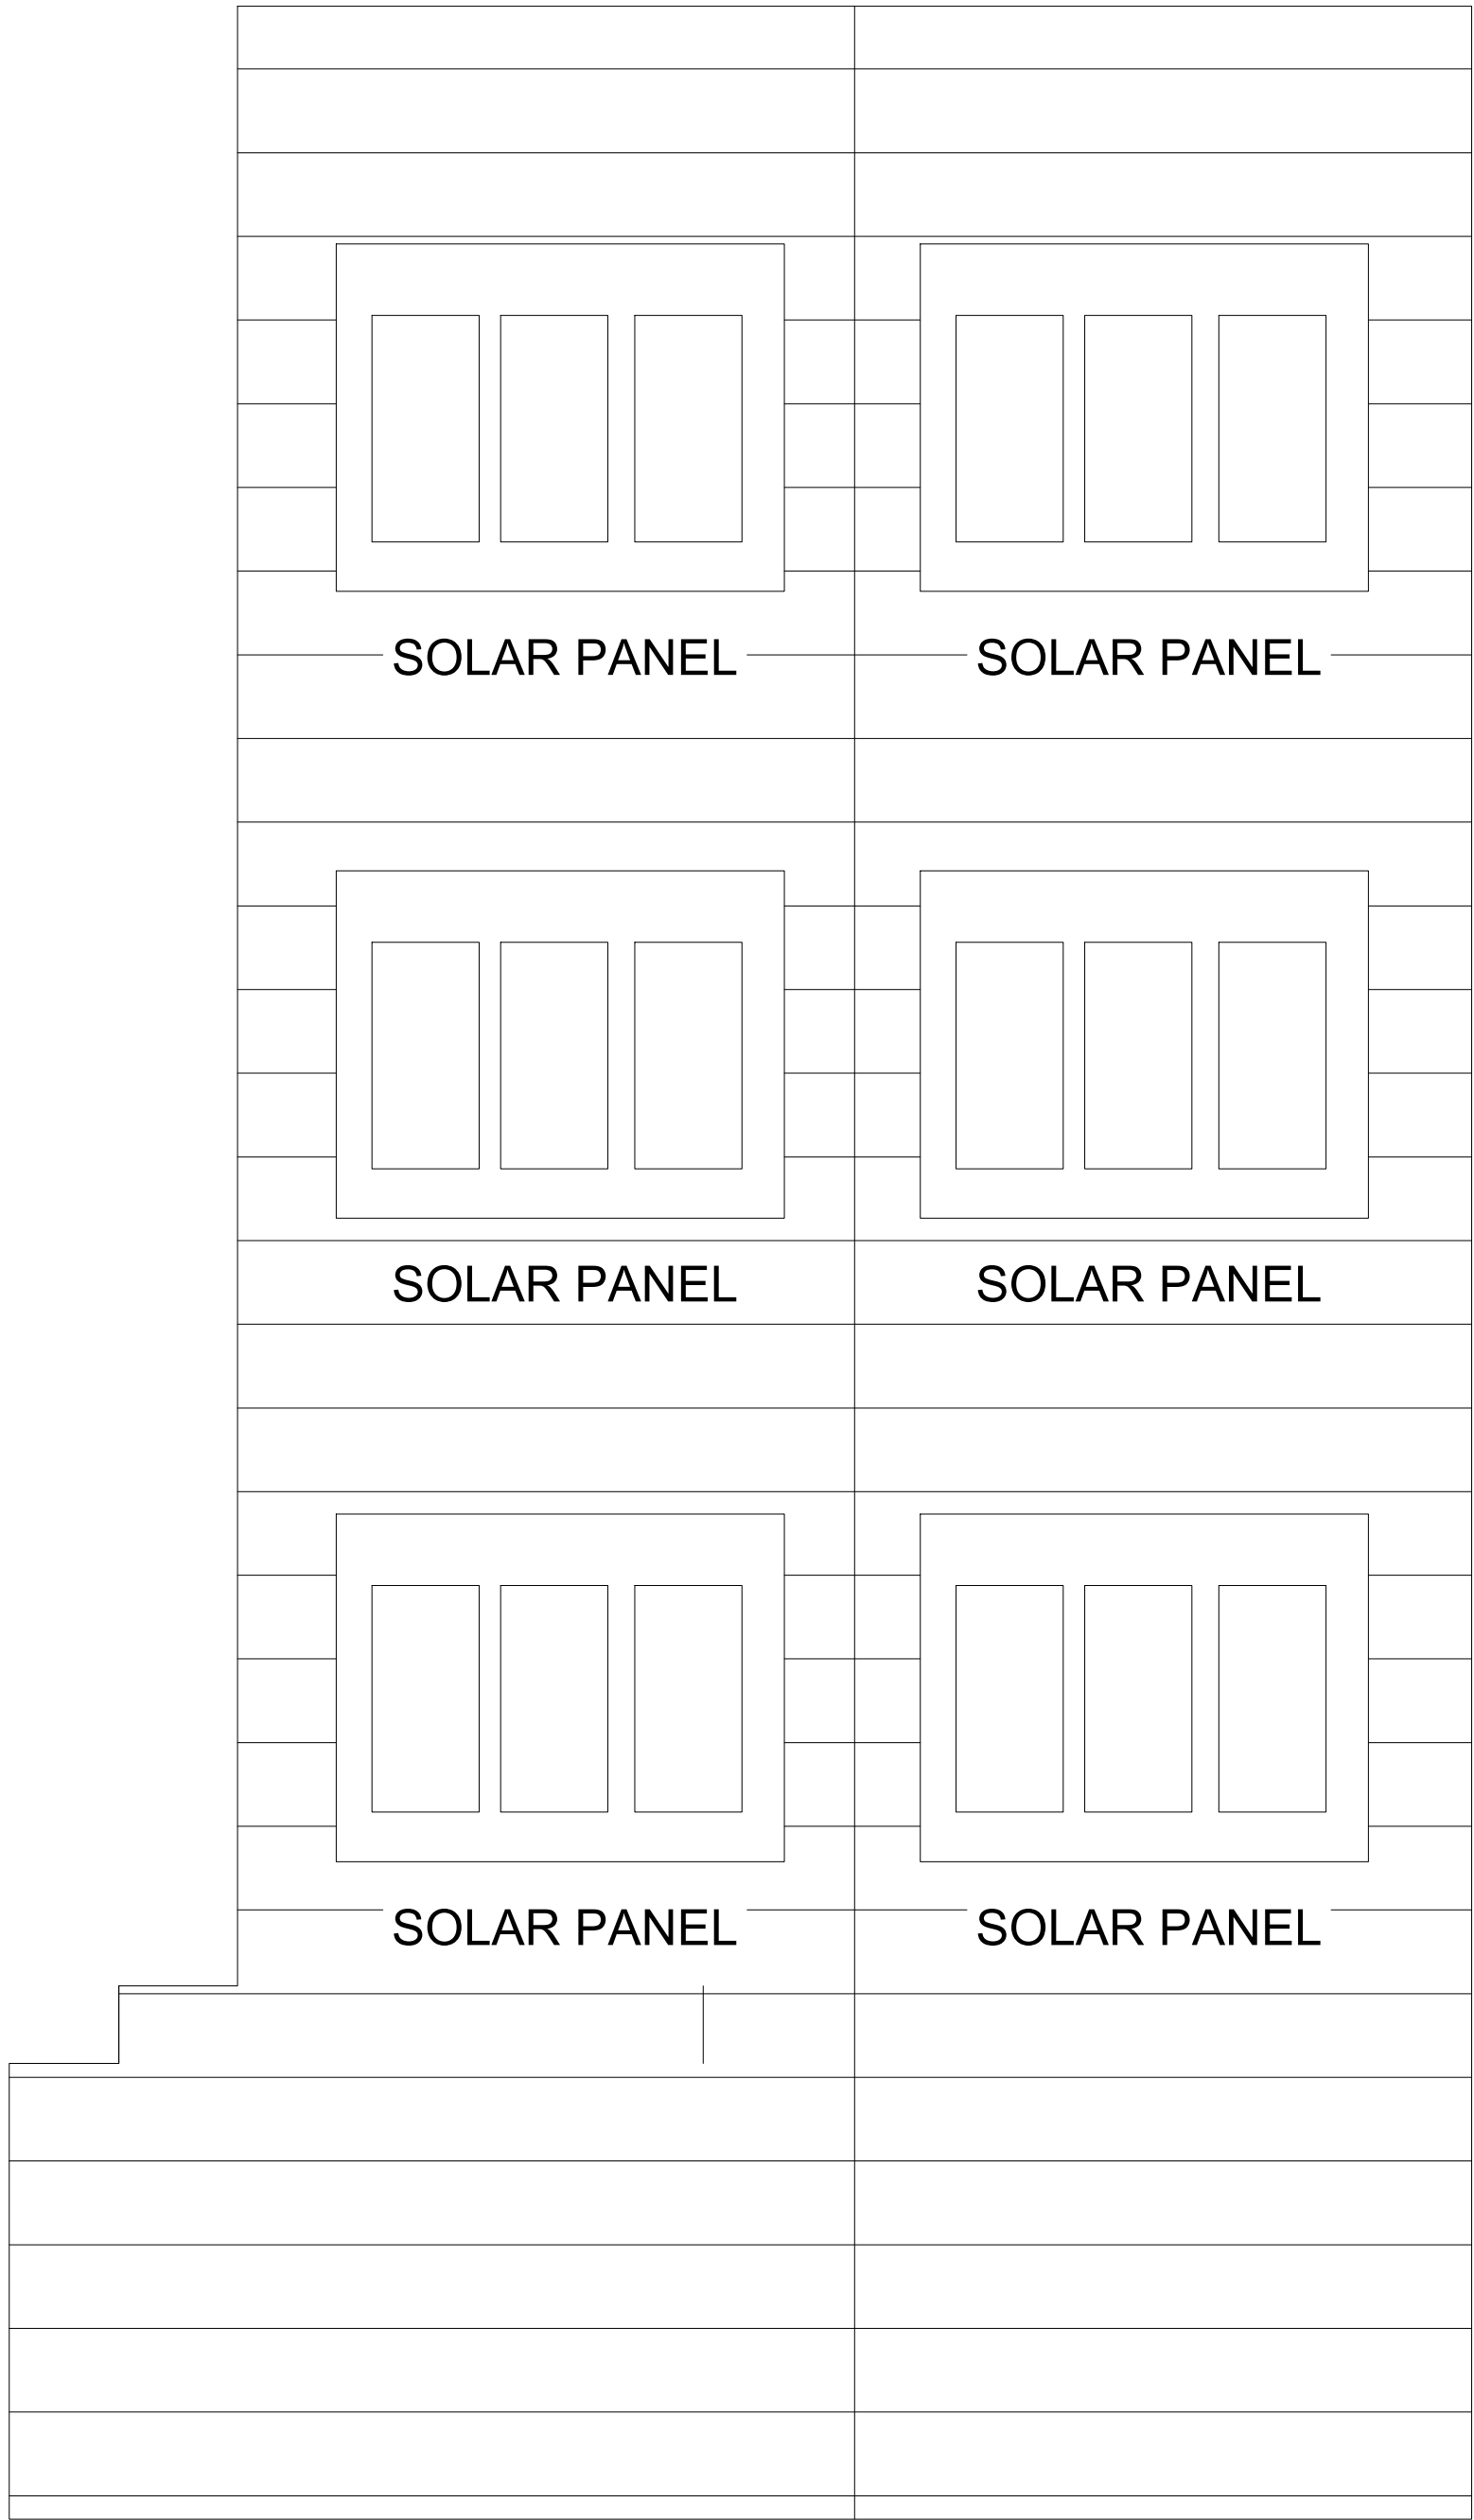

TERRACE FLOOR

மாவுட்ட நகர் ஊராமைப்பு அலுவலகம்
மதுரை மாவுட்டம்


இலாபமுள்ள எண்:SWP/BPA/044063/2023
உத்தரவில் கண்டுள்ளவாறு
மலையிட்டத்திற்கு "A" TO "H"
என எல்லைமிட்டு அம்பமலையிட்டத்தில் அலையும்கு
கட்டிட வரைபடத்திற்கு க.வந.அ.உ.இ.(ம.ம.ம).15/2023
என எண்ணிடப்பட்டு ஒப்பந்தல் அளிக்கப்பட்ட மலையிட்டத்தில்
அலையும்கு கட்டிடத்திற்கு திருத்திய திட்ட அனுமதி
அளிக்கப்படுகிறது
SWP/BPA/325304/2024-ல் தெரிவித்துள்ள நிபந்தனைகளுடன்
மலையிட்ட ஒப்பந்தல் மற்றும் கட்டிட வரைபடத்திற்கு
தொழில்நுட்ப ஒப்பந்தல் வழங்கப்படுகிறது.
திருத்திய திட்ட அனுமதி எண் : 15B/2024

NOTES:-

1. FIRE EXTINGUISHER WILL BE PROVIDED
2. EMERGENCY ALARM WILL BE PROVIDED.
3. LIGHTNING CONDUCTOR WILL BE PROVIDED.
4. SOLAR SYSTEM WILL BE PROVIDED.
5. WASTE WATER RECYCLED & USED FOR GARDEN PURPOSED.
6. RAIN WATER HARVESTING SYSTEM WILL BE PROVIDED
7. FIRST AID BOX AND EXHAUSTED FAN WILL BE PROVIDED.
8. ALL DOORS AND WINDOWS ARE OPEN OUT WARDS.
9. MECHANICAL VENTILATION TO BE PROVIDED.

SPECIFICATION :

SUPER STRUCTURE : R.C.C FRAMED STRUCTURE &
FOUNDATION : R.C.C. COLUMN FOUNDATION
SLAB : R.C.C. 1:2:4 4 1/2" TK
BEAM LINTEL SUNSHADE: R.C.C. 1:2:4
WEATHERING COURSE WITH PRESSED TILES.
ELECTRIFICATION WORK CONCEALED WIRING.
FE - FIRE EXTINGUISHER
EA - EMERGENCY ALARM
SB - SAND BUCKET

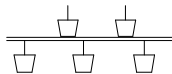

PLAN SHOWING THE REVISED AND ADDITIONAL CONSTRUCTION OF A
INDUSTRIAL BUILDING (POLYPROPYLENE MATERIAL
MANUFACTURING)-RED INDUSTRIES IN S.NO.58/5B,58/5C,58/7,
NEDUNGULAM VILLAGE,VIRATHANUR PANCHAYAT,
THIRUPARANKUNDRAM PANCHAYAT UNION,MADURAI SOUTH
TALUK,MADURAI DISTRICT.

AREA DETAILS

SITE AREA AS PER DOCUMENT =13562 SQ.M

SITE AREA AS PER PATT A =13550 SQ.M

REVISED AND ADDITIONAL BUILT UP AREA :

S.NO	DESCRIPTION	FSI (SQ.M)	NON-FSI (SQ.M)	TOTAL (SQ.M)
1	BLOCK-01 (FACTORY BLOCK)			
	GROUND FLOOR	1614.37	-	1614.37
2	BLOCK-02 (FACTORY BLOCK)			
	GROUND FLOOR	1420.46	-	1420.46
3	BLOCK-03 (RESIDENCE)			
	GROUND FLOOR	76.02	-	76.02
	FIRST FLOOR	43.39	-	43.39
	SECOND FLOOR	43.39	-	43.39
4	BLOCK-04 (POWER HOUSE)			
	GROUND FLOOR	86.27	-	86.27
GRAND TOTAL		3283.90	4.62	3288.52

TOTAL FSI AREA = 3283.90 SQ.M
FLOOR SPACE INDEX = $\frac{3283.90}{13550.00} = 0.24 < 1.50$
PLOT COVERAGE AREA = $\frac{3197.12}{13550.00} \times 100 = 23.59 \%$

JOINERY DETAILS

DESCRIPTION		SIZE
RS	ROLLING SHUTTER	4.57 X 2.13
RS1	ROLLING SHUTTER	2.44 X 2.13
D	DOOR	0.91 X 2.13
D1	DOOR	0.76 X 2.13
W	WINDOW	1.83 X 1.83

APPLICANT





T. KARTHIK, DCE., BE.,
Licenced Structural Engineer
Grade - II
(MLPA), (Reg.No.008/2019)

STRUCTURAL ENGINEER

Er. K. PRASANNA, BE.
DTCP Registered Engineer
RE: 05/2022 (Gr.I)
RENGA PLANNERS PVT. LTD.
Shop No.1, Kallalagar Complex
Kallalagar Kovil Main Road, Tallakulam
625002. Cell: 98949 84630

ENGINEER

BLOCK-2(FACTORY BLOCK)

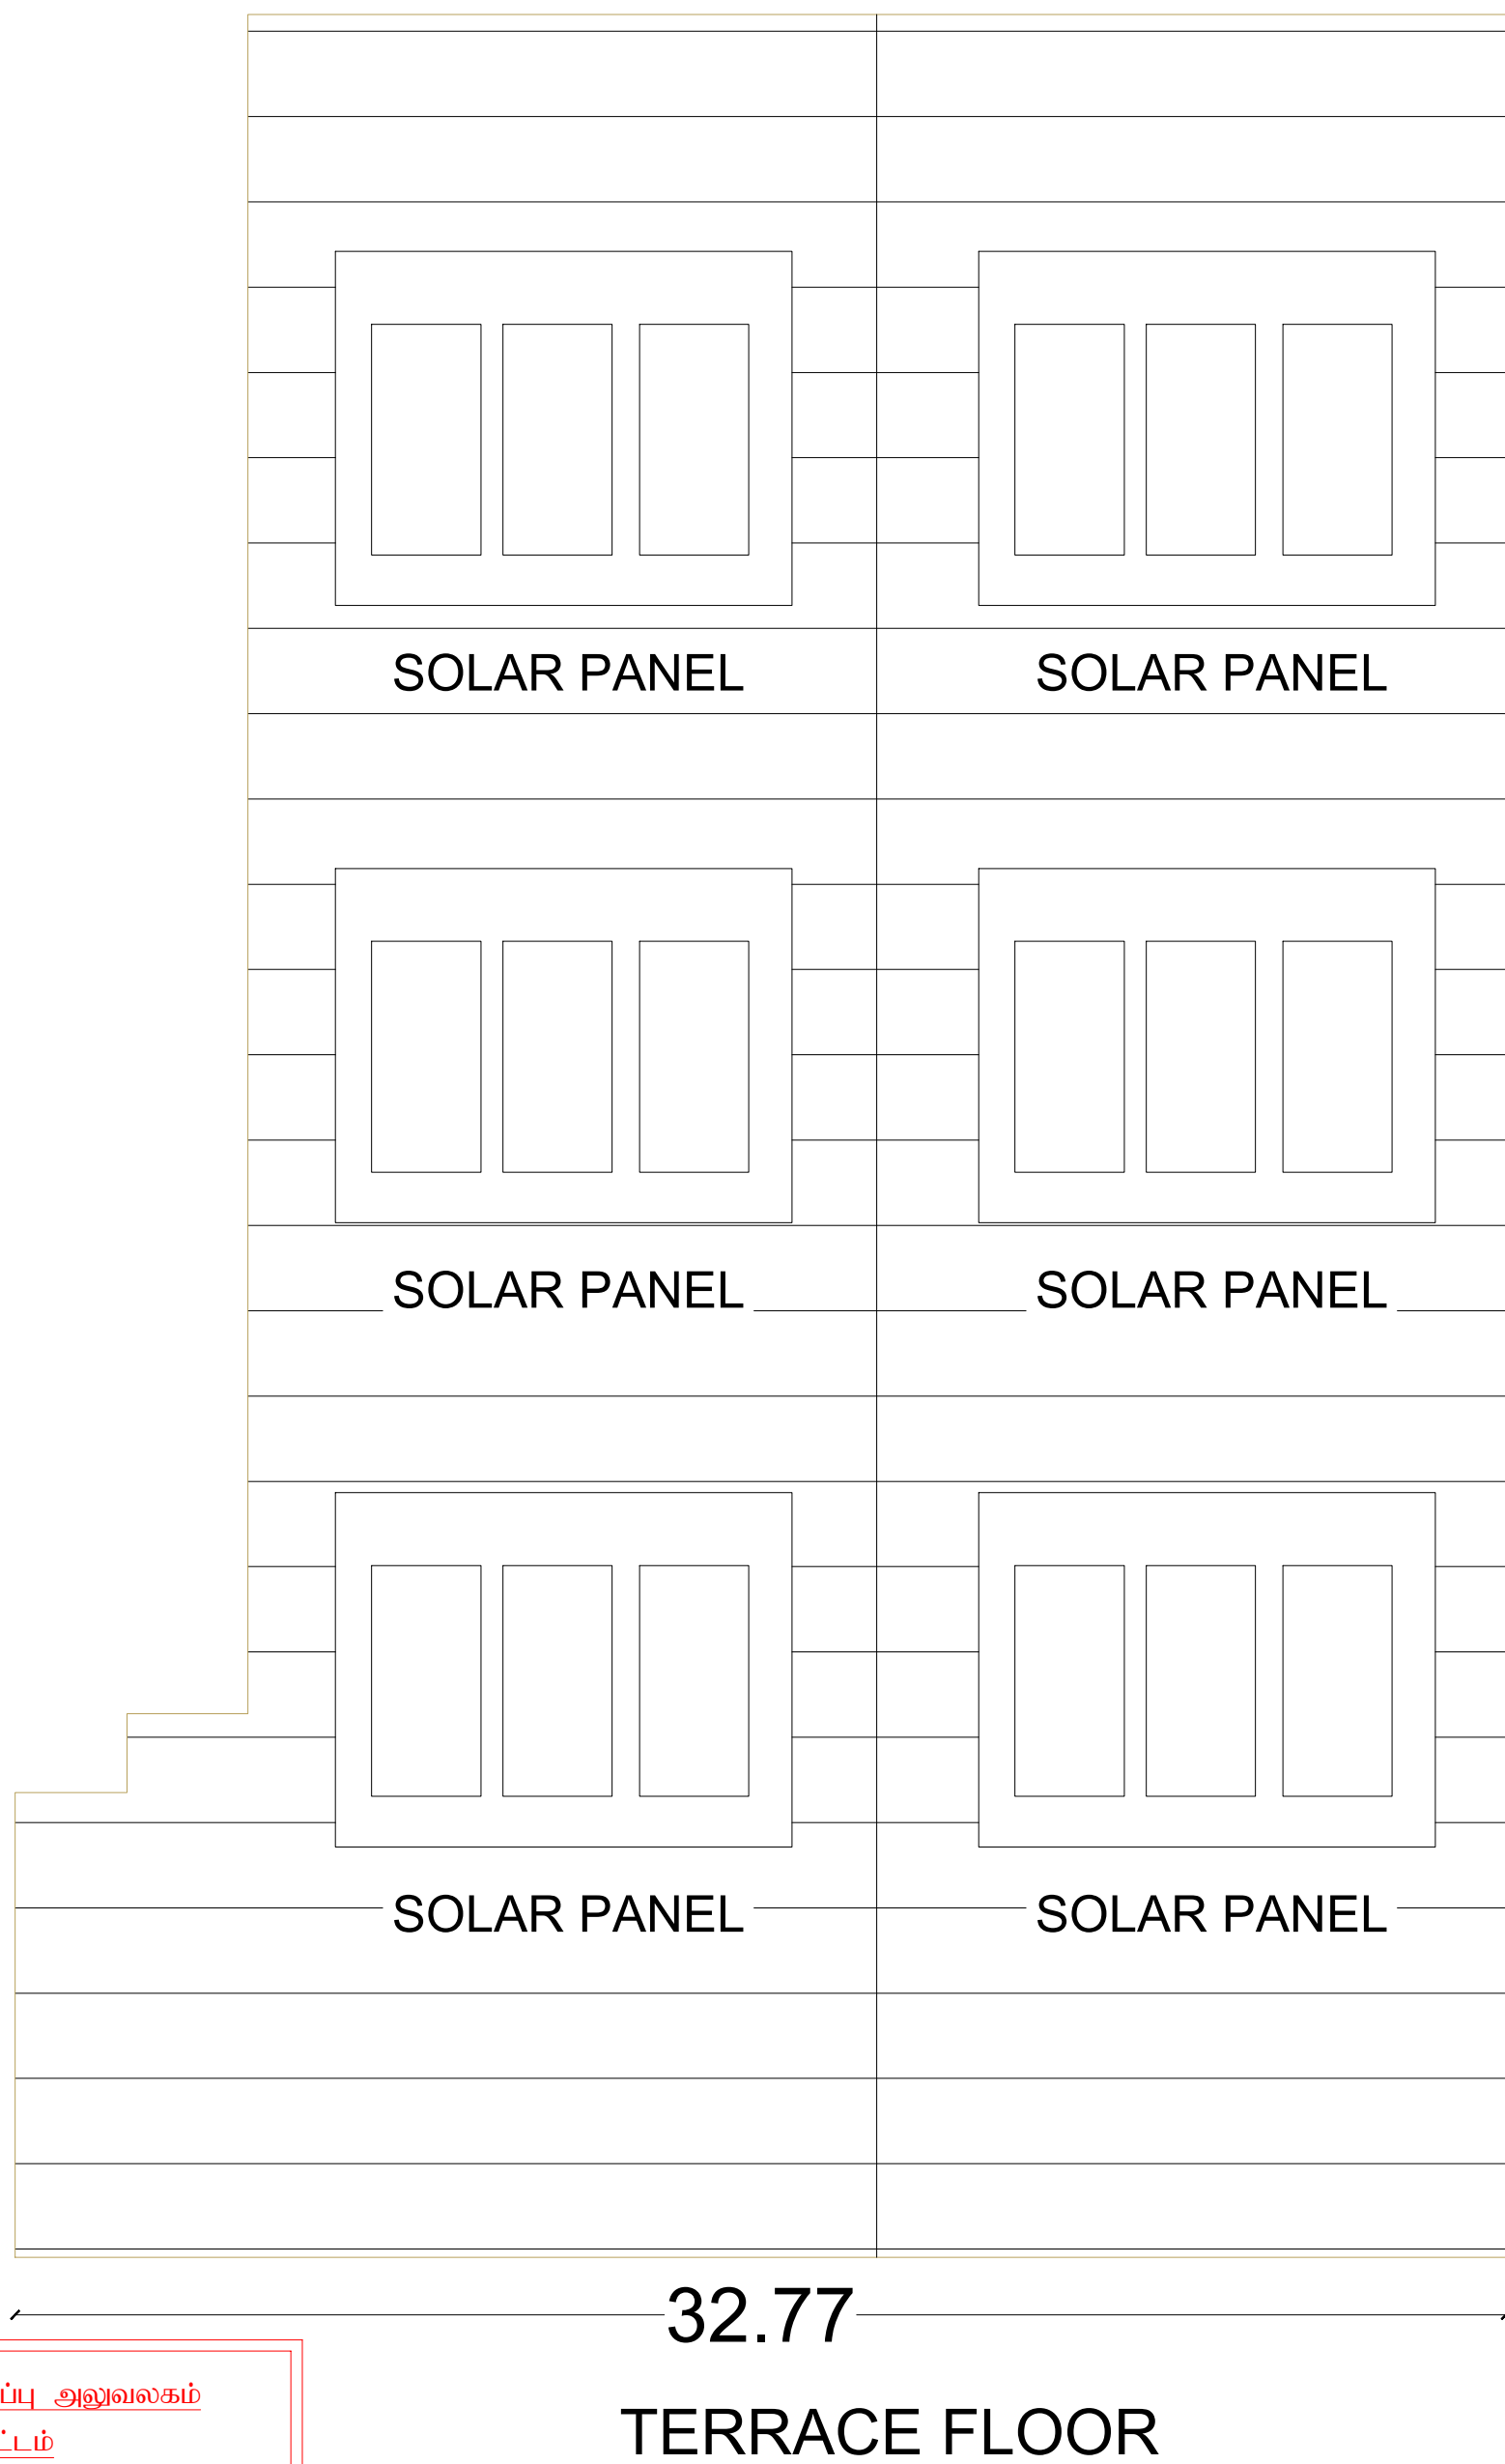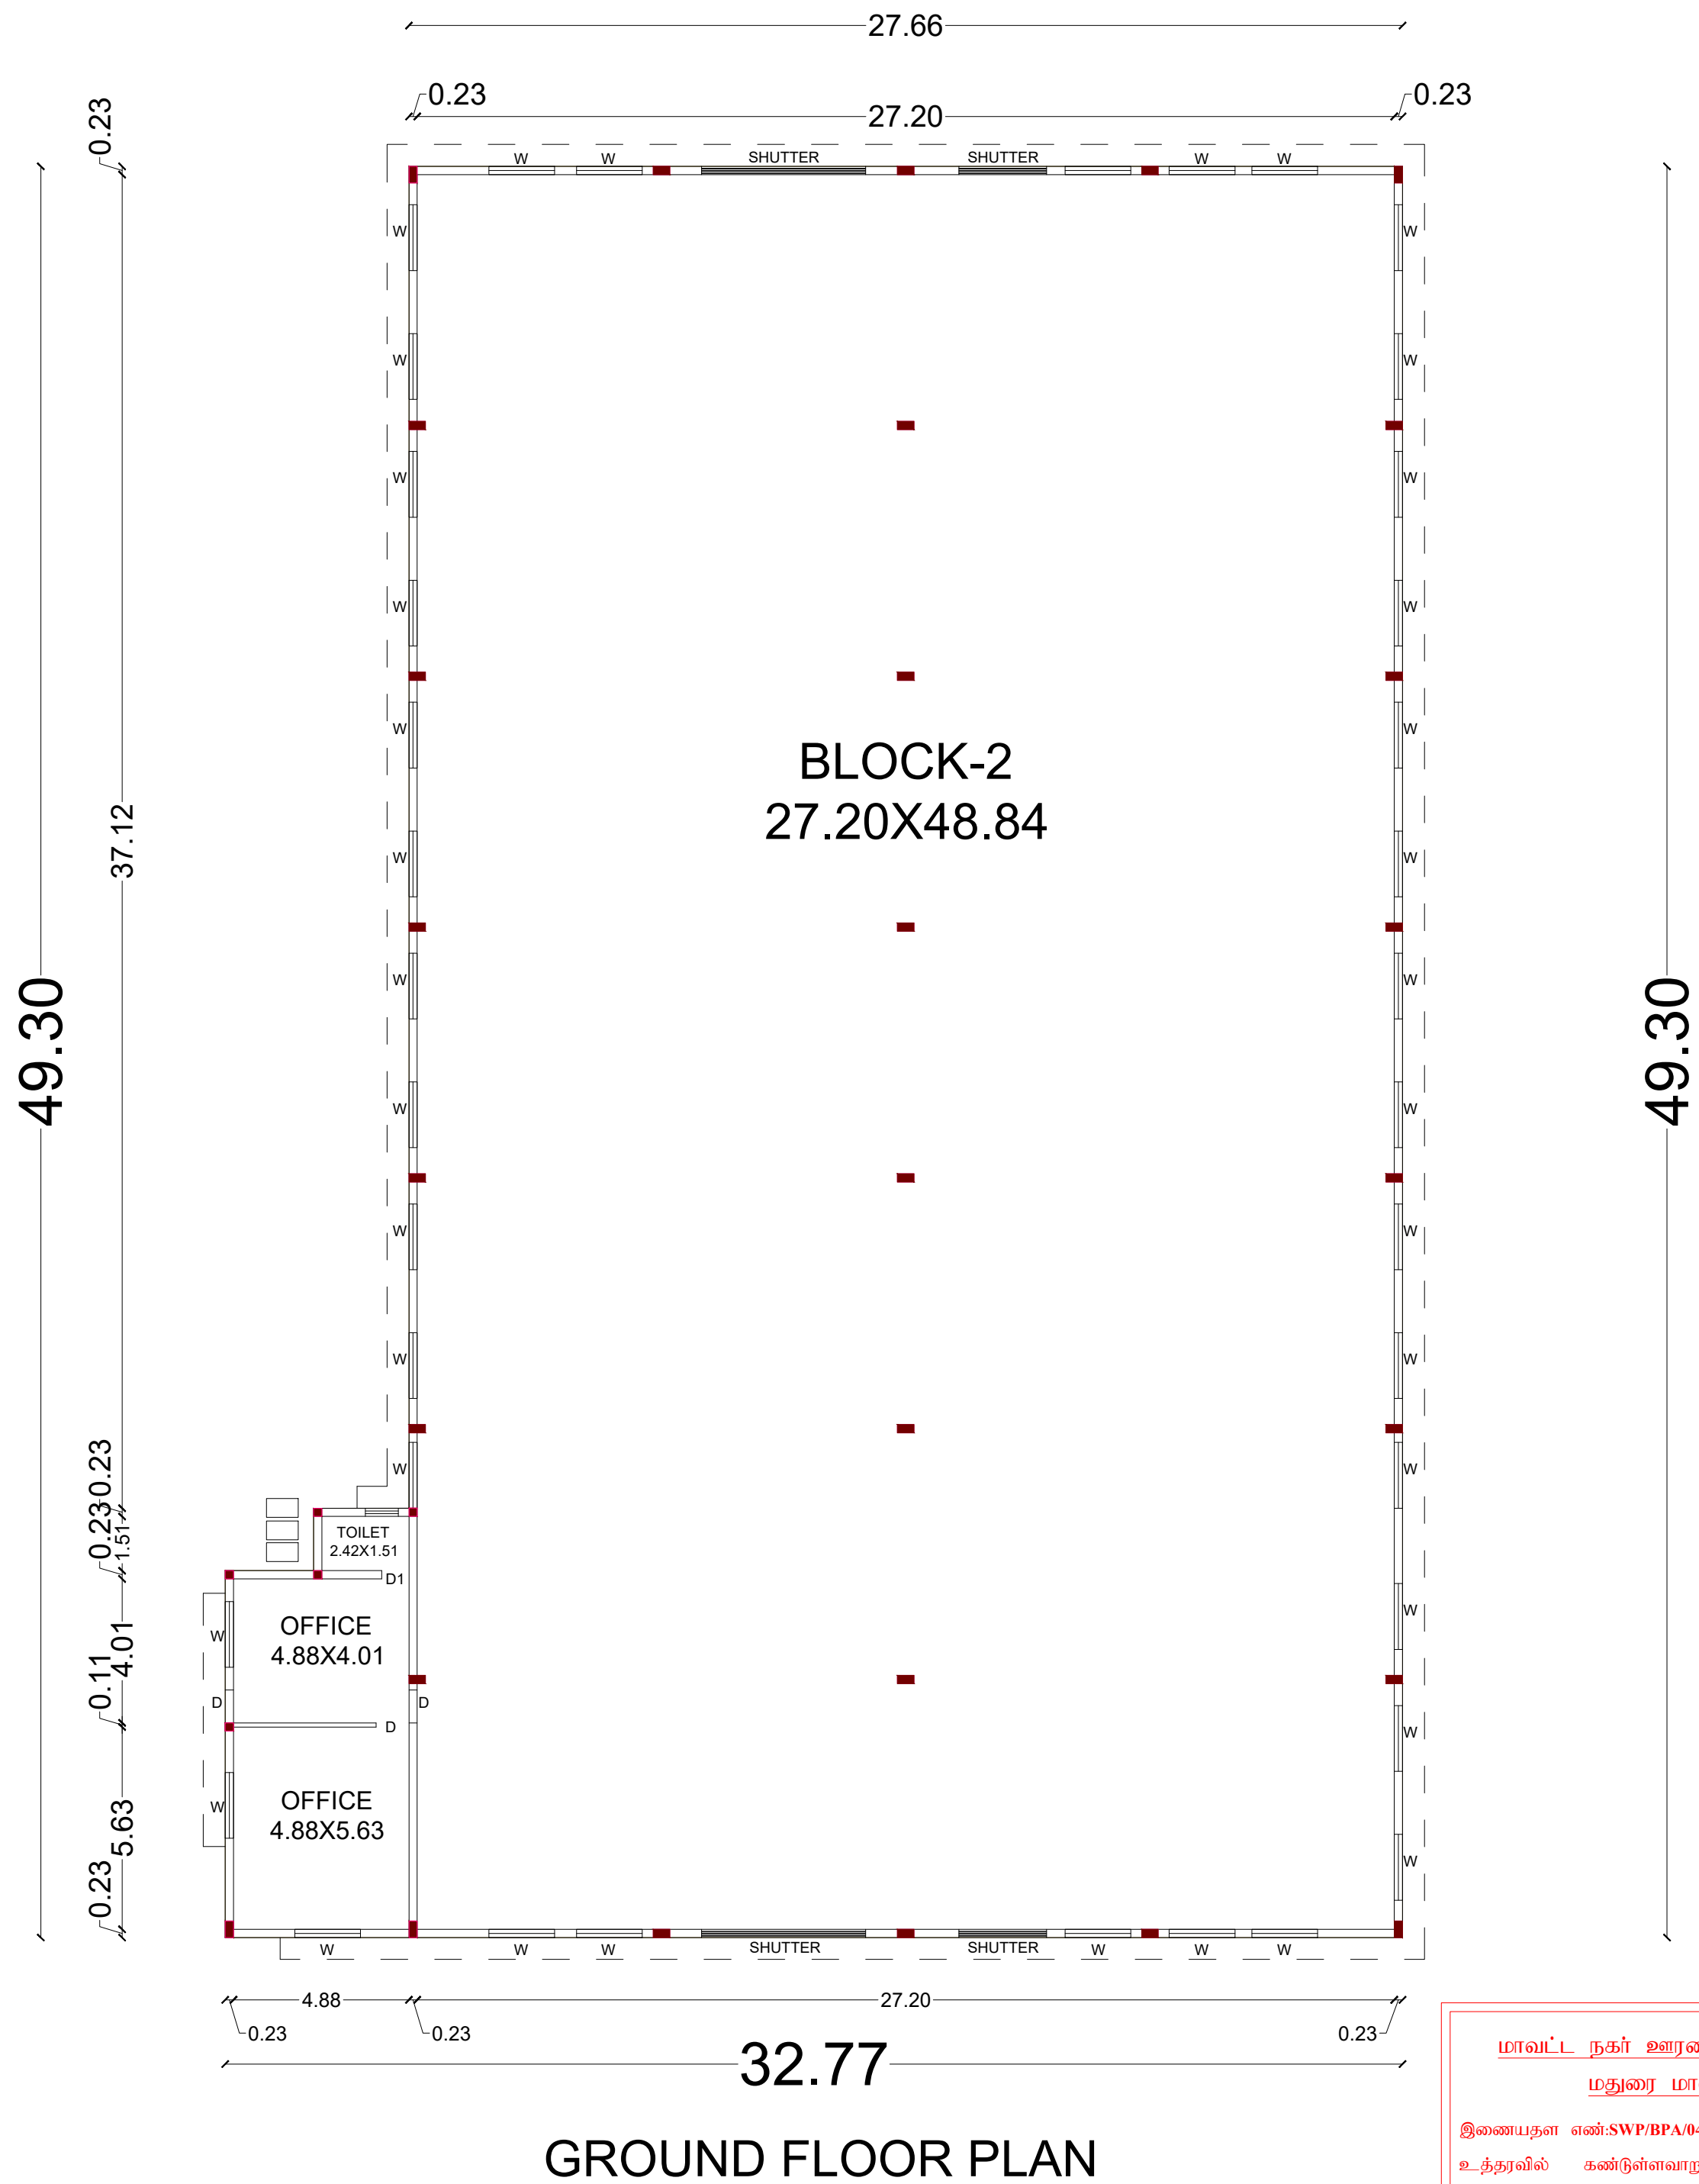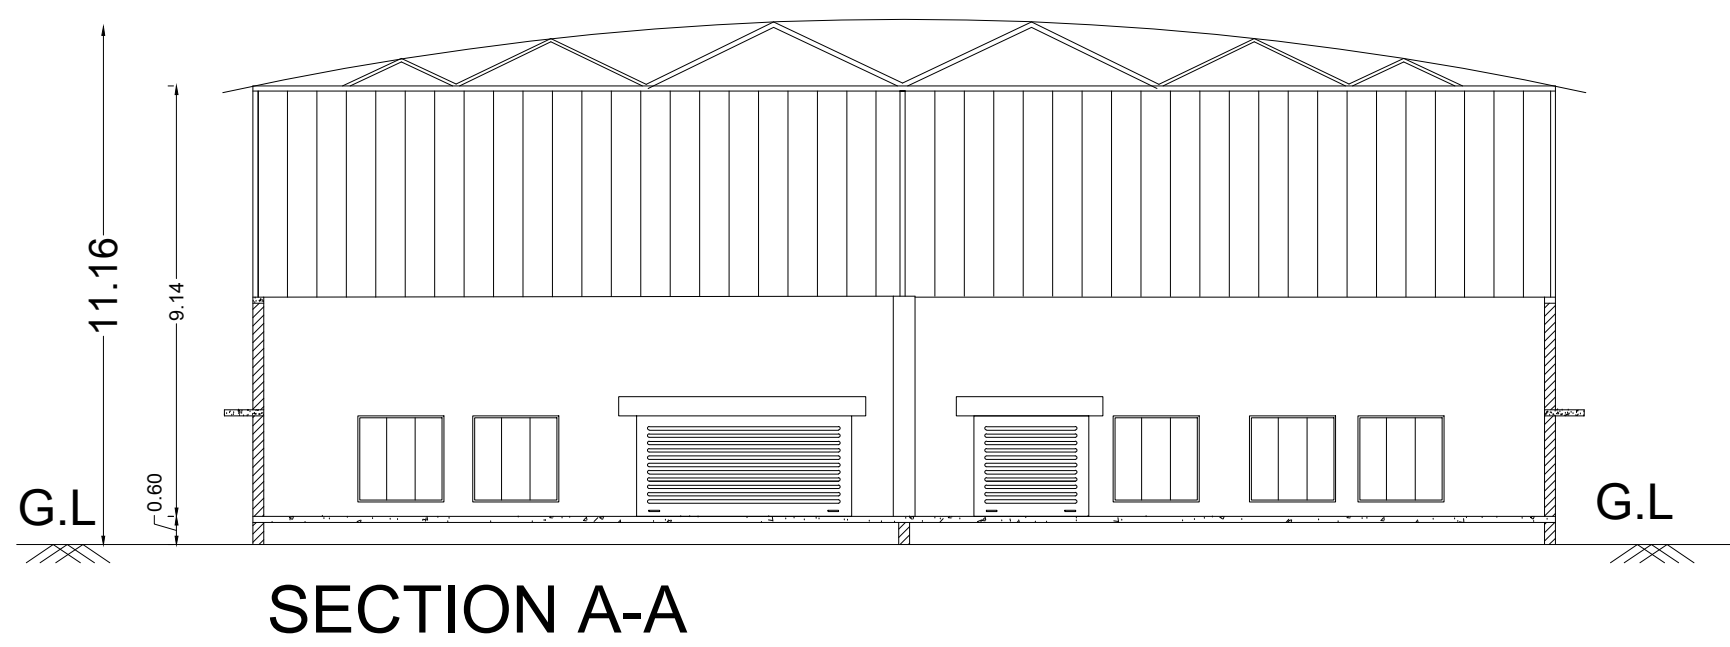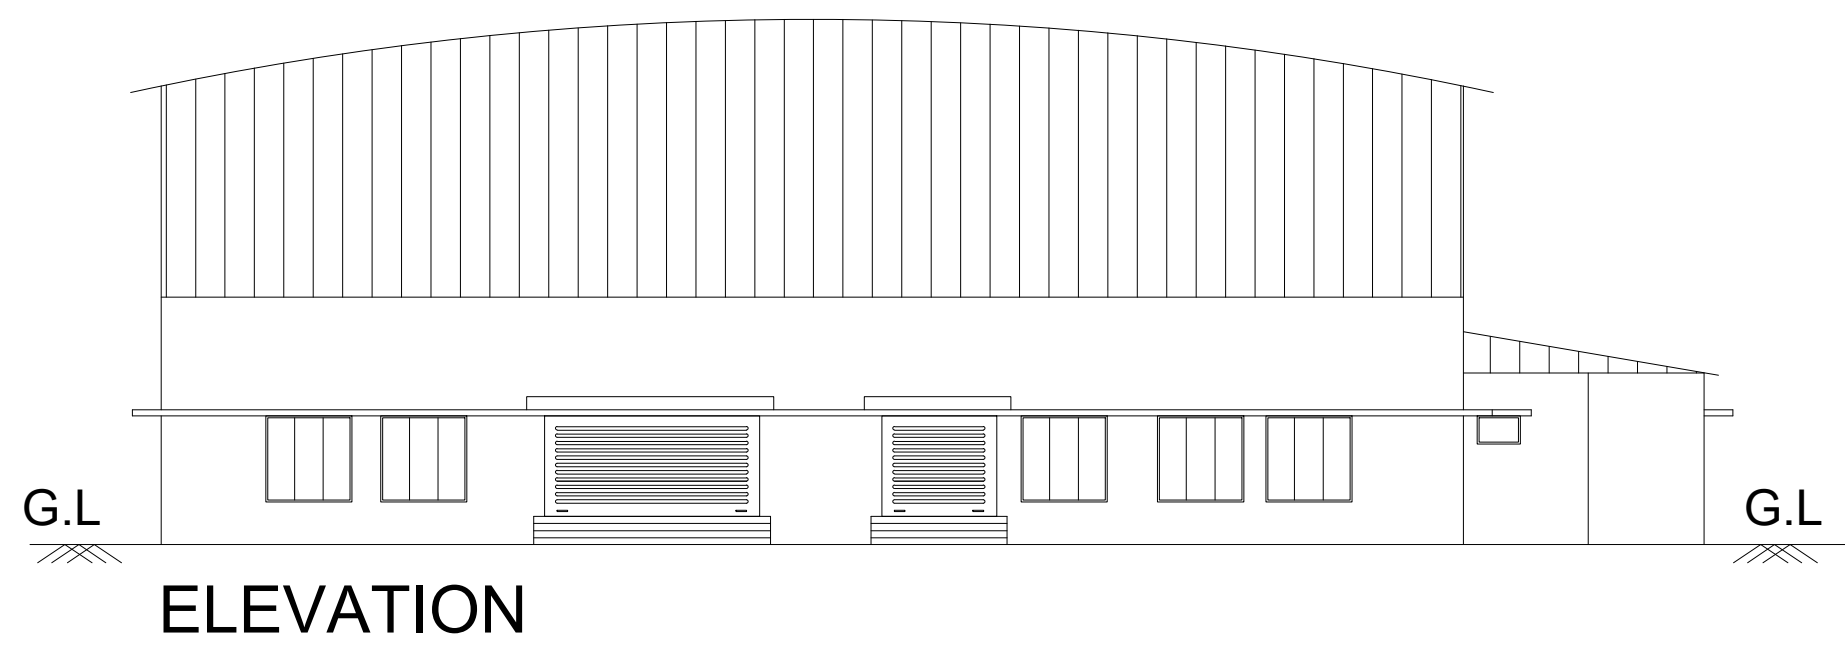

மாவுட்ட நகர் ஊராமைப்பு அலுவலகம்
மதுரை மாவுட்டம்

இணைப்பதன் எண்:SWP/BPA/044063/2023
உத்தரவில் கண்டுள்ளவாறு
மனைபிடத்திற்கு "A" TO "H"
என எல்லைபிட்டு அம்மனைபிடத்தில் அமைப்பு
கட்டிட வரைபடத்திற்கு க.வந.ஊ.உ-இ.(ம.ம.ந).15/2023
என எண்ணிடப்பட்டு ஒப்புதல் அளிக்கப்பட்ட மனைபிடத்தில்
அமைப்பு கட்டிடத்திற்கு திருத்திய திட்ட அனுமதி
அளிக்கப்படுகிறது

SWP/BPA/325304/2024-ல் தெரிவித்துள்ள நிபந்தனைகளுடன்
மனைபிட ஒப்புதல் மற்றும் கட்டிட வரைபடத்திற்கு
தொழில்நுட்ப ஒப்புதல் வழங்கப்படுகிறது.

திருத்திய திட்ட அனுமதி எண் : 15C/2024

NOTES:-

1. FIRE EXTINGUISHER WILL BE PROVIDED
2. EMERGENCY ALARM WILL BE PROVIDED.
3. LIGHTNING CONDUCTOR WILL BE PROVIDED.
4. SOLAR SYSTEM WILL BE PROVIDED.
5. WASTE WATER RECYCLED & USED FOR GARDEN PURPOSED.
6. RAIN WATER HARVESTING SYSTEM WILL BE PROVIDED
7. FIRST AID BOX AND EXHAUSTED FAN WILL BE PROVIDED.
8. ALL DOORS AND WINDOWS ARE OPEN OUT WARDS.
- 9.MECHANICAL VENTILATION TO BE PROVIDED.

SPECIFICATION :

SUPER STRUCTURE : R.C.C FRAMED STRUCTURE &
FOUNDATION : R.C.C. COLUMN FOUNDATION
SLAB : R.C.C. 1:2:4 4½" TK
BEAM LINTEL SUNSHADE: R.C.C. 1:2:4
WEATHERING COURSE WITH PRESSED TILES.
ELECTRIFICATION WORK CONCEALED WIRING.
FE - FIRE EXTINGUISHER
EA - EMERGENCY ALARM
SB - SAND BUCKET



PLAN SHOWING THE REVISED AND ADDITIONAL CONSTRUCTION OF A
INDUSTRIAL BUILDING (POLYPROPYLENE MATERIAL
MANUFACTURING)-RED INDUSTRIES IN S.NO.58/5B,58/5C,58/7,
NEDUNGULAM VILLAGE,VIRATHANUR PANCHAYAT,
THIRUPARANKUNDRAM PANCHAYAT UNION,MADURASOUTH
TALUK,MADURAI DISTRICT.

AREA DETAILS

SITE AREA AS PER DOCUMENT =13562 SQ.M

SITE AREA AS PER PATTa =13550 SQ.M

REVISED AND ADDITIONAL BUILT UP AREA :

S.NO	DESCRIPTION	FSI (SQ.M)	NON-FSI (SQ.M)	TOTAL (SQ.M)
1	BLOCK-01 (FACTORY BLOCK)			
	GROUND FLOOR	1614.37	-	1614.37
2	BLOCK-02 (FACTORY BLOCK)			
	GROUND FLOOR	1420.46	-	1420.46
3	BLOCK-03 (RESIDENCE)			
	GROUND FLOOR	76.02	-	76.02
	FIRST FLOOR	43.39	-	43.39
	SECOND FLOOR	43.39	-	43.39
4	BLOCK-04 (POWER HOUSE)			
	GROUND FLOOR	86.27	-	86.27
GRAND TOTAL		3283.90	4.62	3288.52

TOTAL FSI AREA = 3283.90 SQ.M
FLOOR SPACE INDEX = $\frac{3283.90}{13550.00} = 0.24 < 1.50$
PLOT COVERAGE AREA = $\frac{3197.12}{13550.00} \times 100 = 23.59 \%$

JOINERY DETAILS


DESCRIPTION		SIZE
RS	ROLLING SHUTTER	4.57 X 2.13
RS1	ROLLING SHUTTER	2.44 X 2.13
D	DOOR	0.91 X 2.13
D1	DOOR	0.76 X 2.13
W	WINDOW	1.83 X 1.83

APPLICANT STRUCTURAL ENGINEER

Er. K. PRASANNA, BE.
DTCP Registered Engineer
RE: 05/2023 (Gr.I)
RENGA PLANNERS PVT. LTD.
Shop No.1, Kallalagar Complex
Kallalagar Kovil Main Road, Tallakulam
625002. Cell: 98949 84630


ENGINEER

BLOCK-3(RESIDENCE)

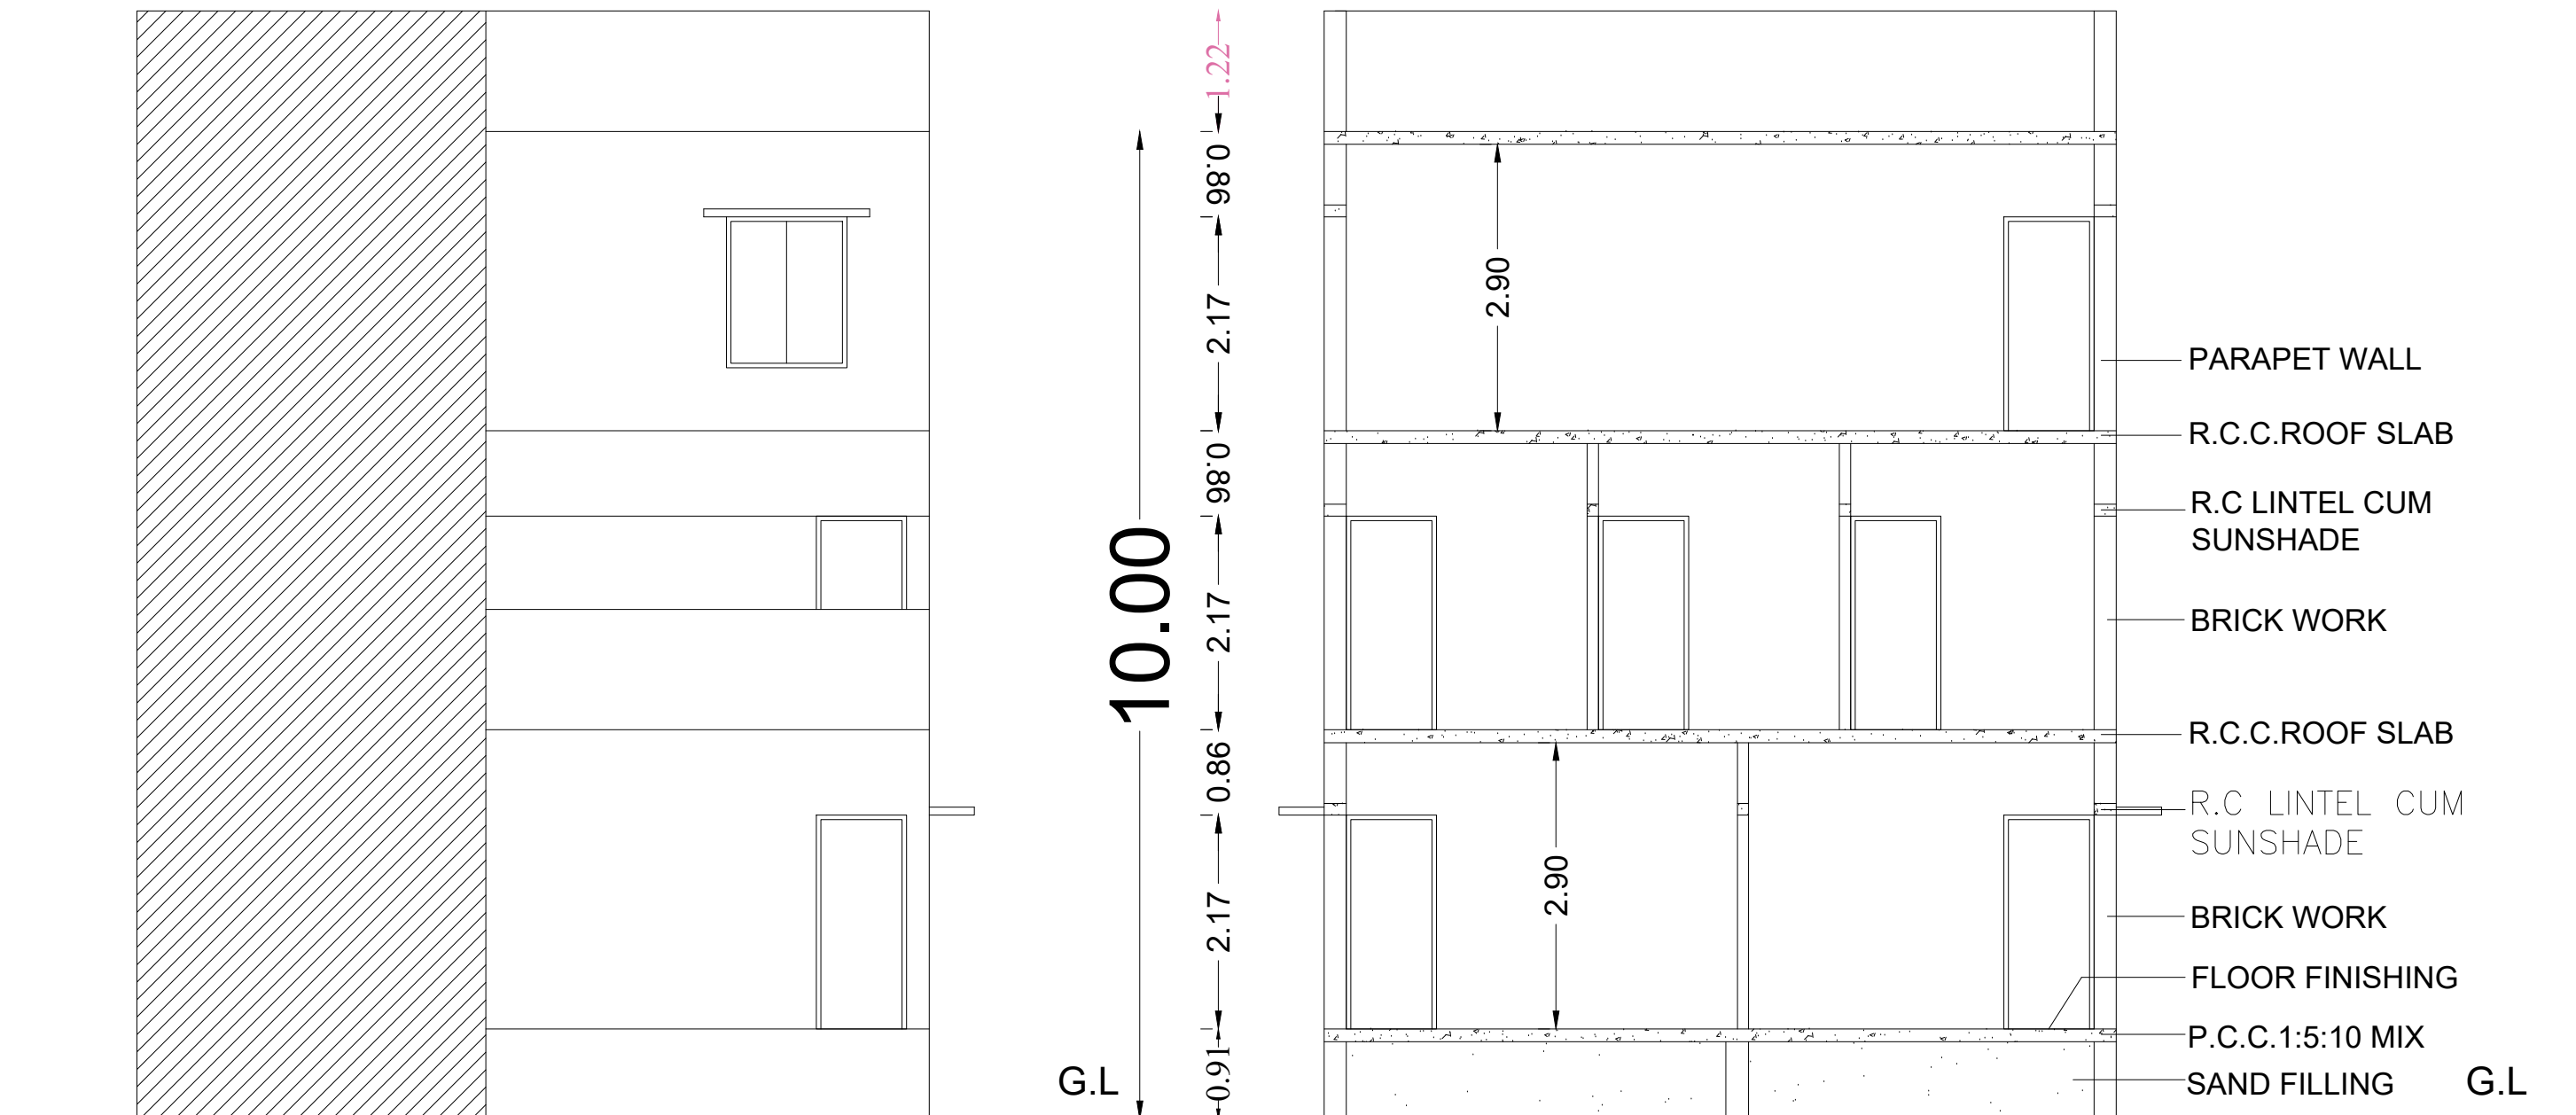


ELEVATION


SECTION A-A

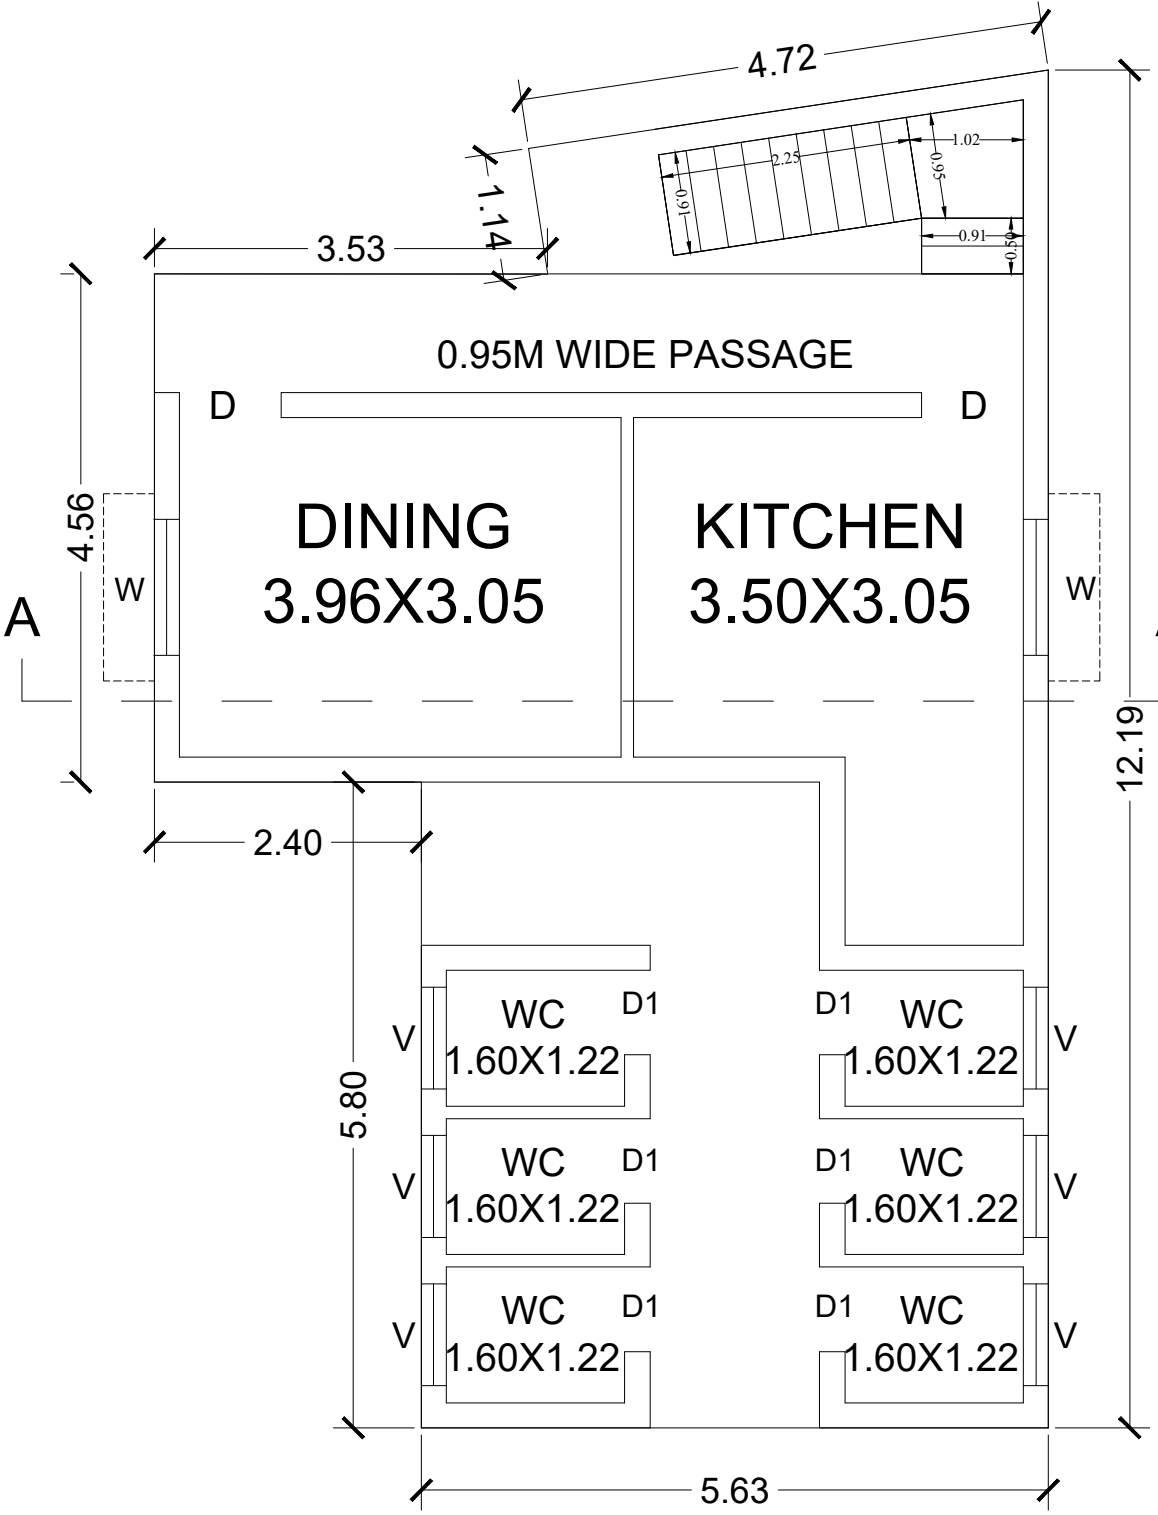

GROUND FLOOR

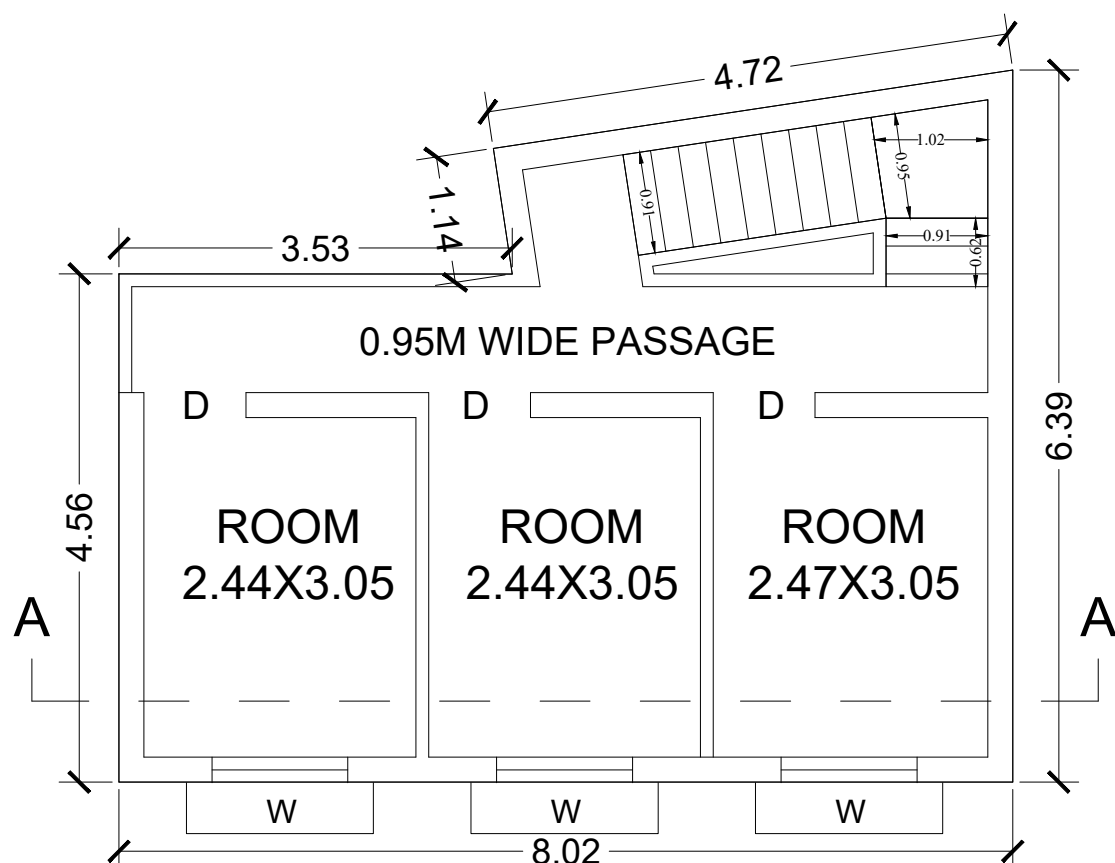

FIRST FLOOR

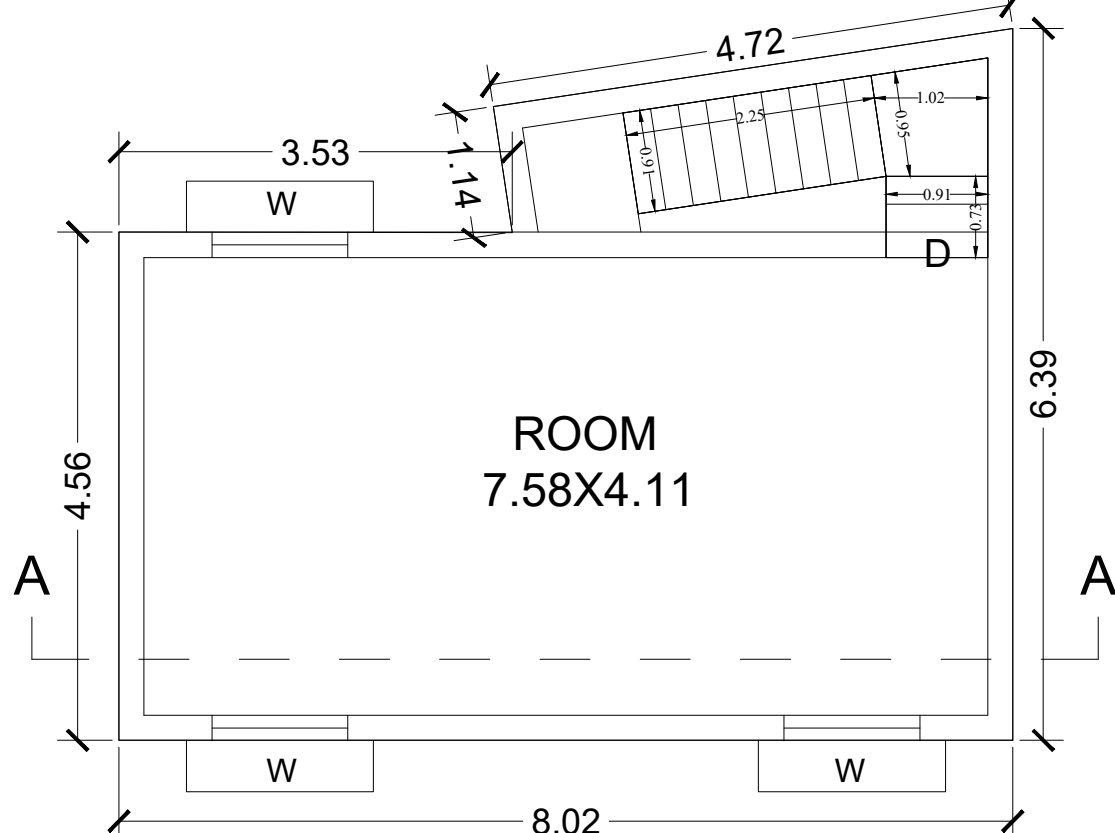

SECOND FLOOR


மாணிட் நகர் ஊராட்சி அலுவலகம்
மதுரை மாணிட்
இணைப்பை எண் SWP/BPA/044063/2023
கடத்தலில் கண்டுள்ளபடி
மனைபிடத்திற்கு "A" TO "H"
என எல்லைபிட்டு அம்மனைபிடத்தில் அமைப்ப
கட்டிட வரைபடத்திற்கு க.வருண்மணி, 15/2023
என எண்ணிடப்பட்டு ஒப்புதல் அளிக்கப்பட்ட மனைபிடத்தில்
அமைப்ப கட்டிடத்திற்கு திருத்திய திட்ட அனுமதி
அளிக்கப்படுகிறது
SWP/BPA/325304/2024-ல் தெரிவித்துள்ள திருத்தனைகளுடன்
மனைபிட ஒப்புதல் மற்றும் கட்டிட வரைபடத்திற்கு
தொழில்நுட்ப ஒப்புதல் வழங்கப்படுகிறது.
திருத்திய திட்ட அனுமதி எண் : 15D/2024

NOTES:-


1. FIRE EXTINGUISHER WILL BE PROVIDED
2. EMERGENCY ALARM WILL BE PROVIDED.
3. LIGHTNING CONDUCTOR WILL BE PROVIDED.
4. SOLAR SYSTEM WILL BE PROVIDED.
5. WASTE WATER RECYCLED & USED FOR GARDEN PURPOSED.
6. RAIN WATER HARVESTING SYSTEM WILL BE PROVIDED
7. FIRST AID BOX AND EXHAUSTED FAN WILL BE PROVIDED.
8. ALL DOORS AND WINDOWS ARE OPEN OUT WARDS.
- 9.MECHANICAL VENTILATION TO BE PROVIDED.

SPECIFICATION :


SUPER STRUCTURE : R.C.C FRAMED STRUCTURE &
FOUNDATION : R.C.C. COLUMN FOUNDATION
SLAB : R.C.C. 1:2:4 4½" TK
BEAM LINTEL SUNSHADE: R.C.C. 1:2:4
WEATHERING COURSE WITH PRESSED TILES.
ELECTRIFICATION WORK CONCEALED WIRING.
FE - FIRE EXTINGUISHER
EA - EMERGENCY ALARM
SB - SAND BUCKET

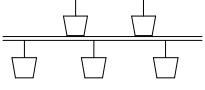

BLOCK-4(POWER HOUSE)

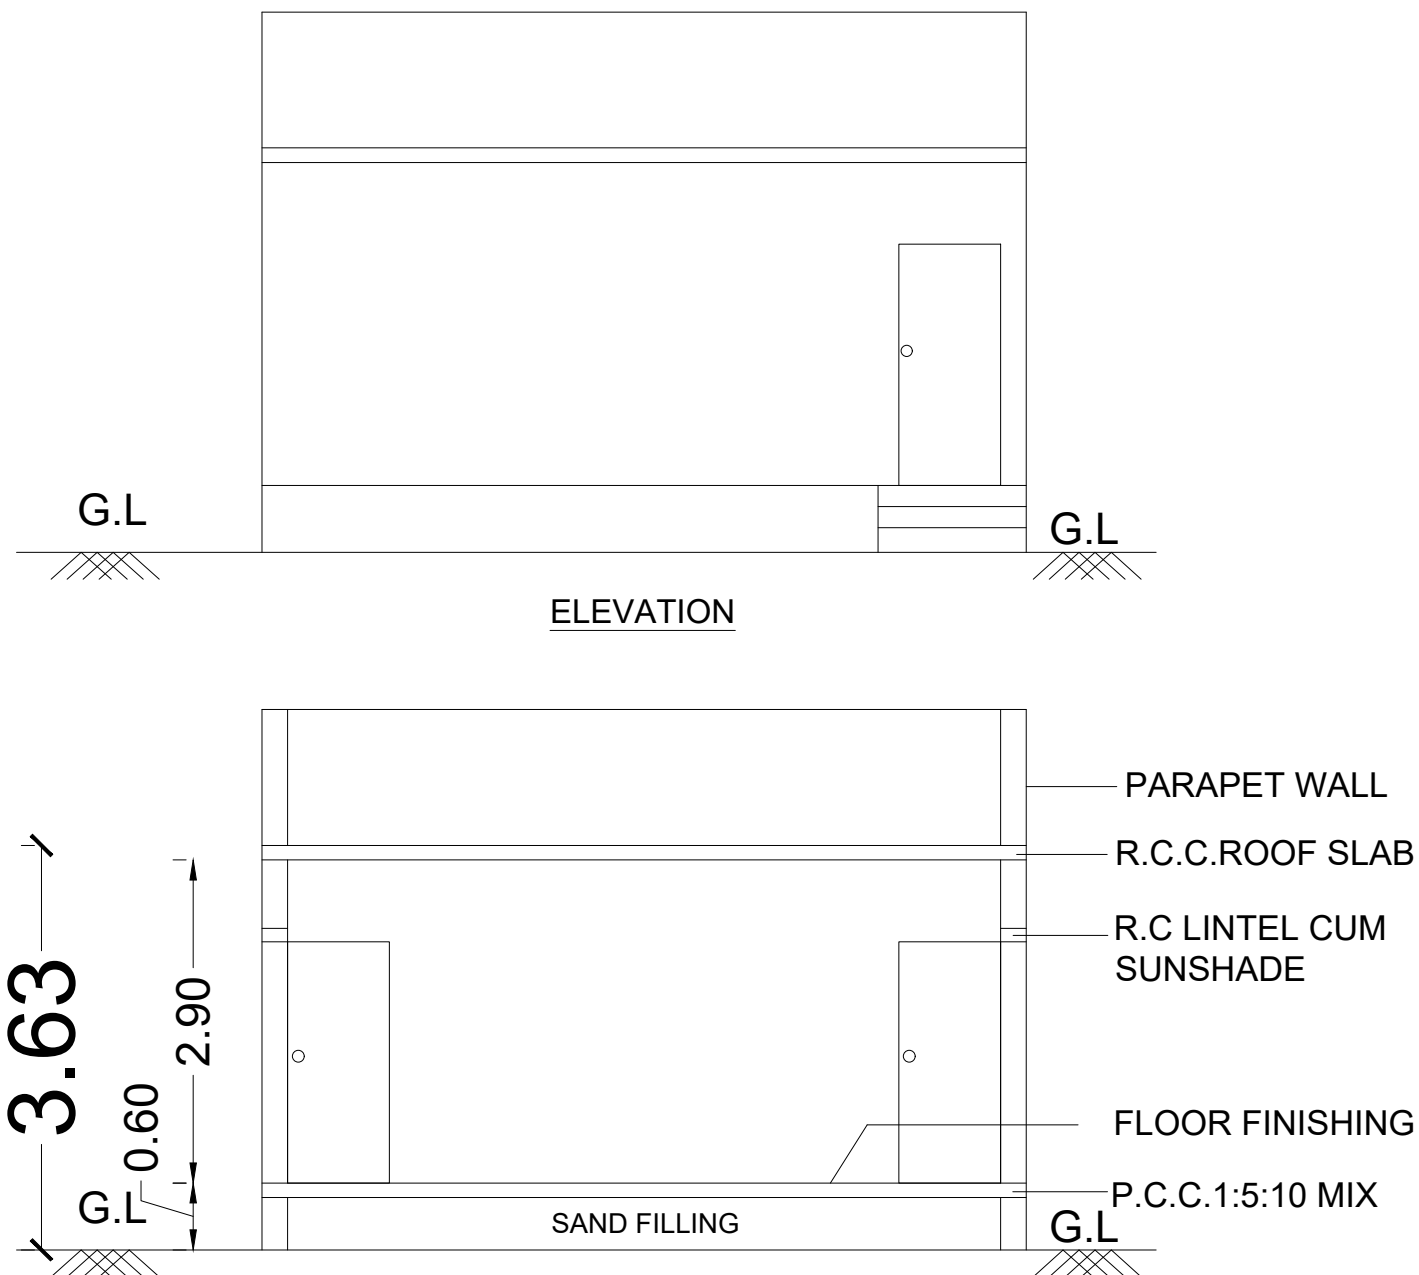

SECTION A-A

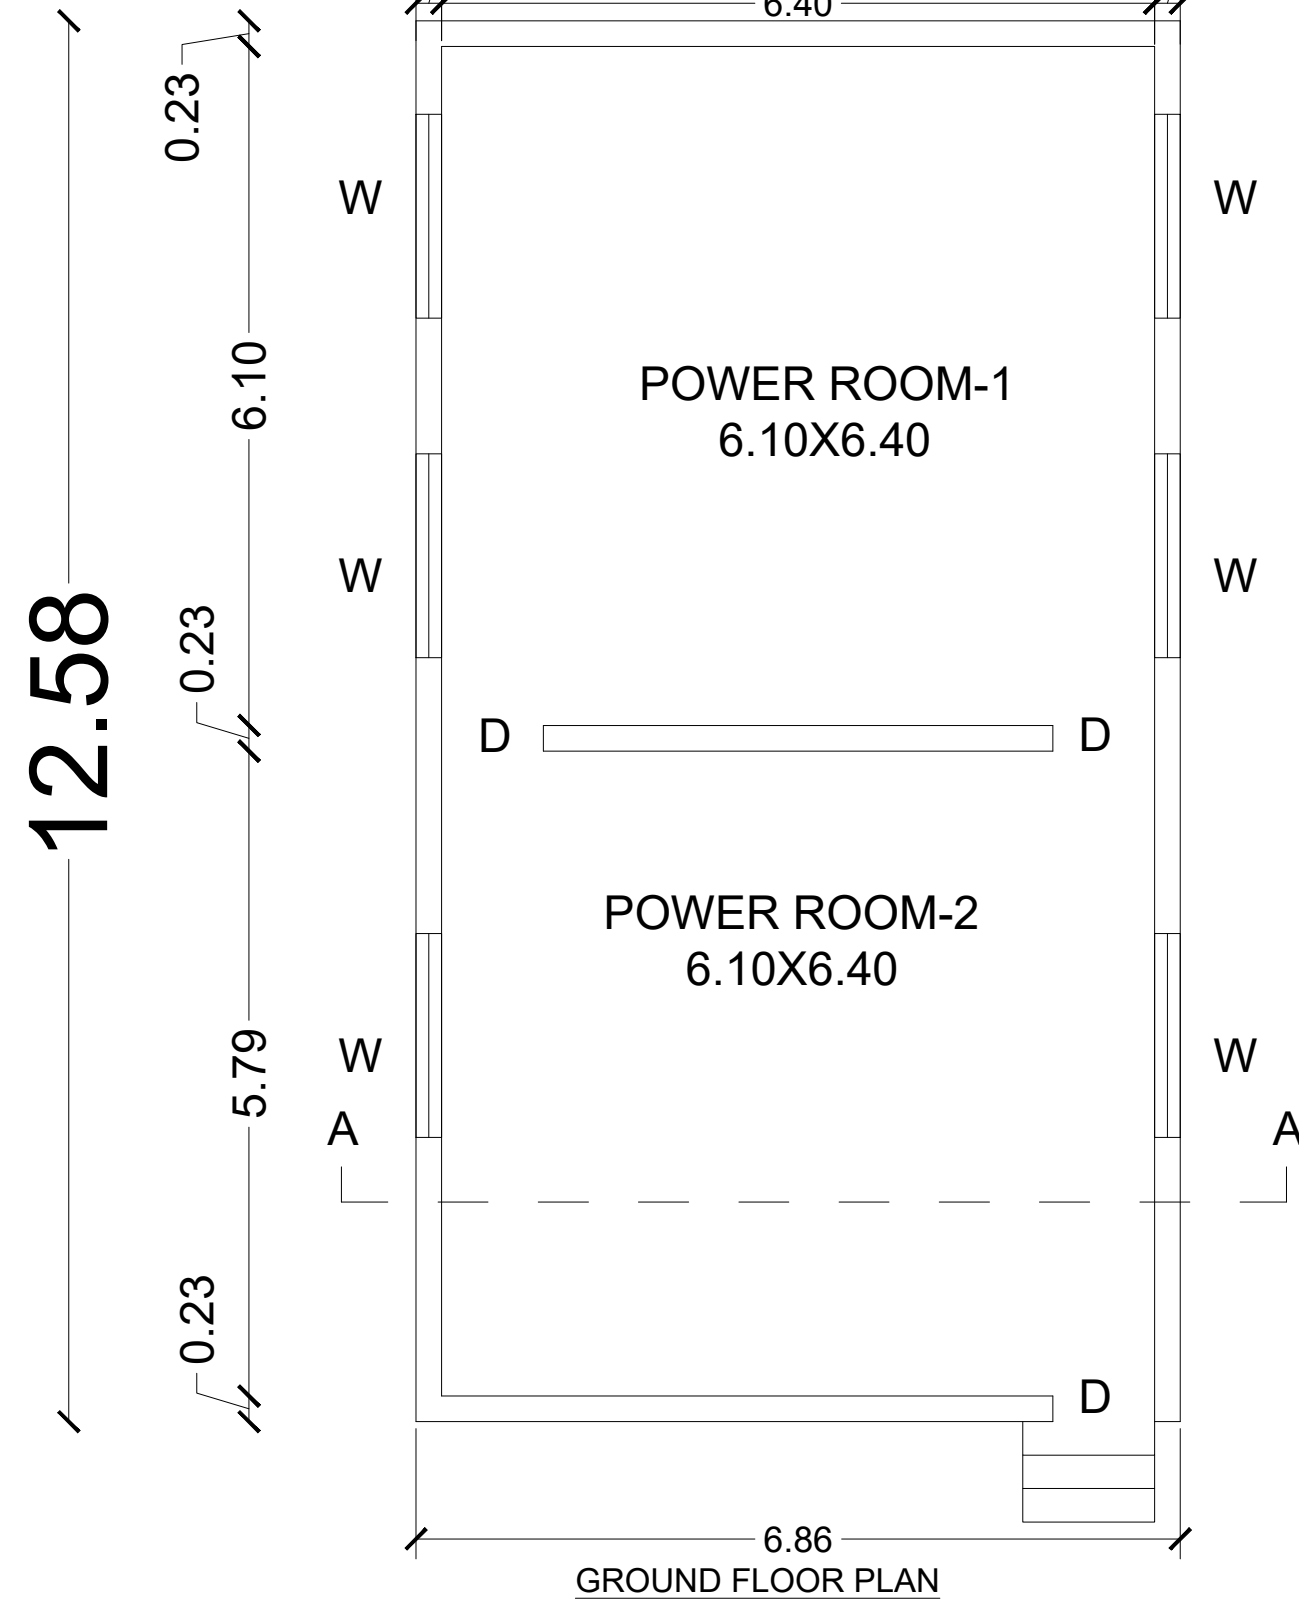

GROUND FLOOR PLAN

PLAN SHOWING THE REVISED AND ADDITIONAL CONSTRUCTION OF A
INDUSTRIAL BUILDING (POLYPROPYLENE MATERIAL
MANUFACTURING)-RED INDUSTRIES IN S.NO.58/5B,58/5C,58/7,
NEDUNGULAM VILLAGE,VIRATHANUR PANCHAYAT,
THIRUPARANKUNDRAM PANCHAYAT UNION,MADURAI SOUTH
TALUK,MADURAI DISTRICT.

AREA DETAILS

SITE AREA AS PER DOCUMENT =13562 SQ.M

SITE AREA AS PER PATTa =13550 SQ.M

REVISED AND ADDITIONAL BUILT UP AREA :

S.NO	DESCRIPTION	FSI (SQ.M)	NON-FSI (SQ.M)	TOTAL (SQ.M)
1	BLOCK-01 (FACTORY BLOCK)			
	GROUND FLOOR	1614.37	-	1614.37
2	BLOCK-02 (FACTORY BLOCK)			
	GROUND FLOOR	1420.46	-	1420.46
3	BLOCK-03 (RESIDENCE)			
	GROUND FLOOR	76.02	-	76.02
	FIRST FLOOR	43.39	-	43.39
	SECOND FLOOR	43.39	-	43.39
4	BLOCK-04 (POWER HOUSE)			
	GROUND FLOOR	86.27	-	86.27
GRAND TOTAL		3283.90	4.62	3288.52

TOTAL FSI AREA = 3283.90 SQ.M

FLOOR SPACE INDEX = $\frac{3283.90}{13550.00} = 0.24 < 1.50$

PLOT COVERAGE AREA = $\frac{3197.12}{13550.00} \times 100 = 23.59 \%$

JOINERY DETAILS

DESCRIPTION		SIZE
RS	ROLLING SHUTTER	4.57 X 2.13
RS1	ROLLING SHUTTER	2.44 X 2.13
D	DOOR	0.91 X 2.13
D1	DOOR	0.76 X 2.13
W	WINDOW	1.83 X 1.83

APPLICANT STRUCTURAL ENGINEER

Er. K. PRASANNA, BE.
DTCP Registered Engineer
RE: 05/2022 (Gr.I)
RENGA PLANNERS PVT. LTD.
Shop No.1, Kallalagar Complex
Kallalagar Kovil Main Road, Tallakulam
625002. Cell: 98949 84630

ENGINEER

