
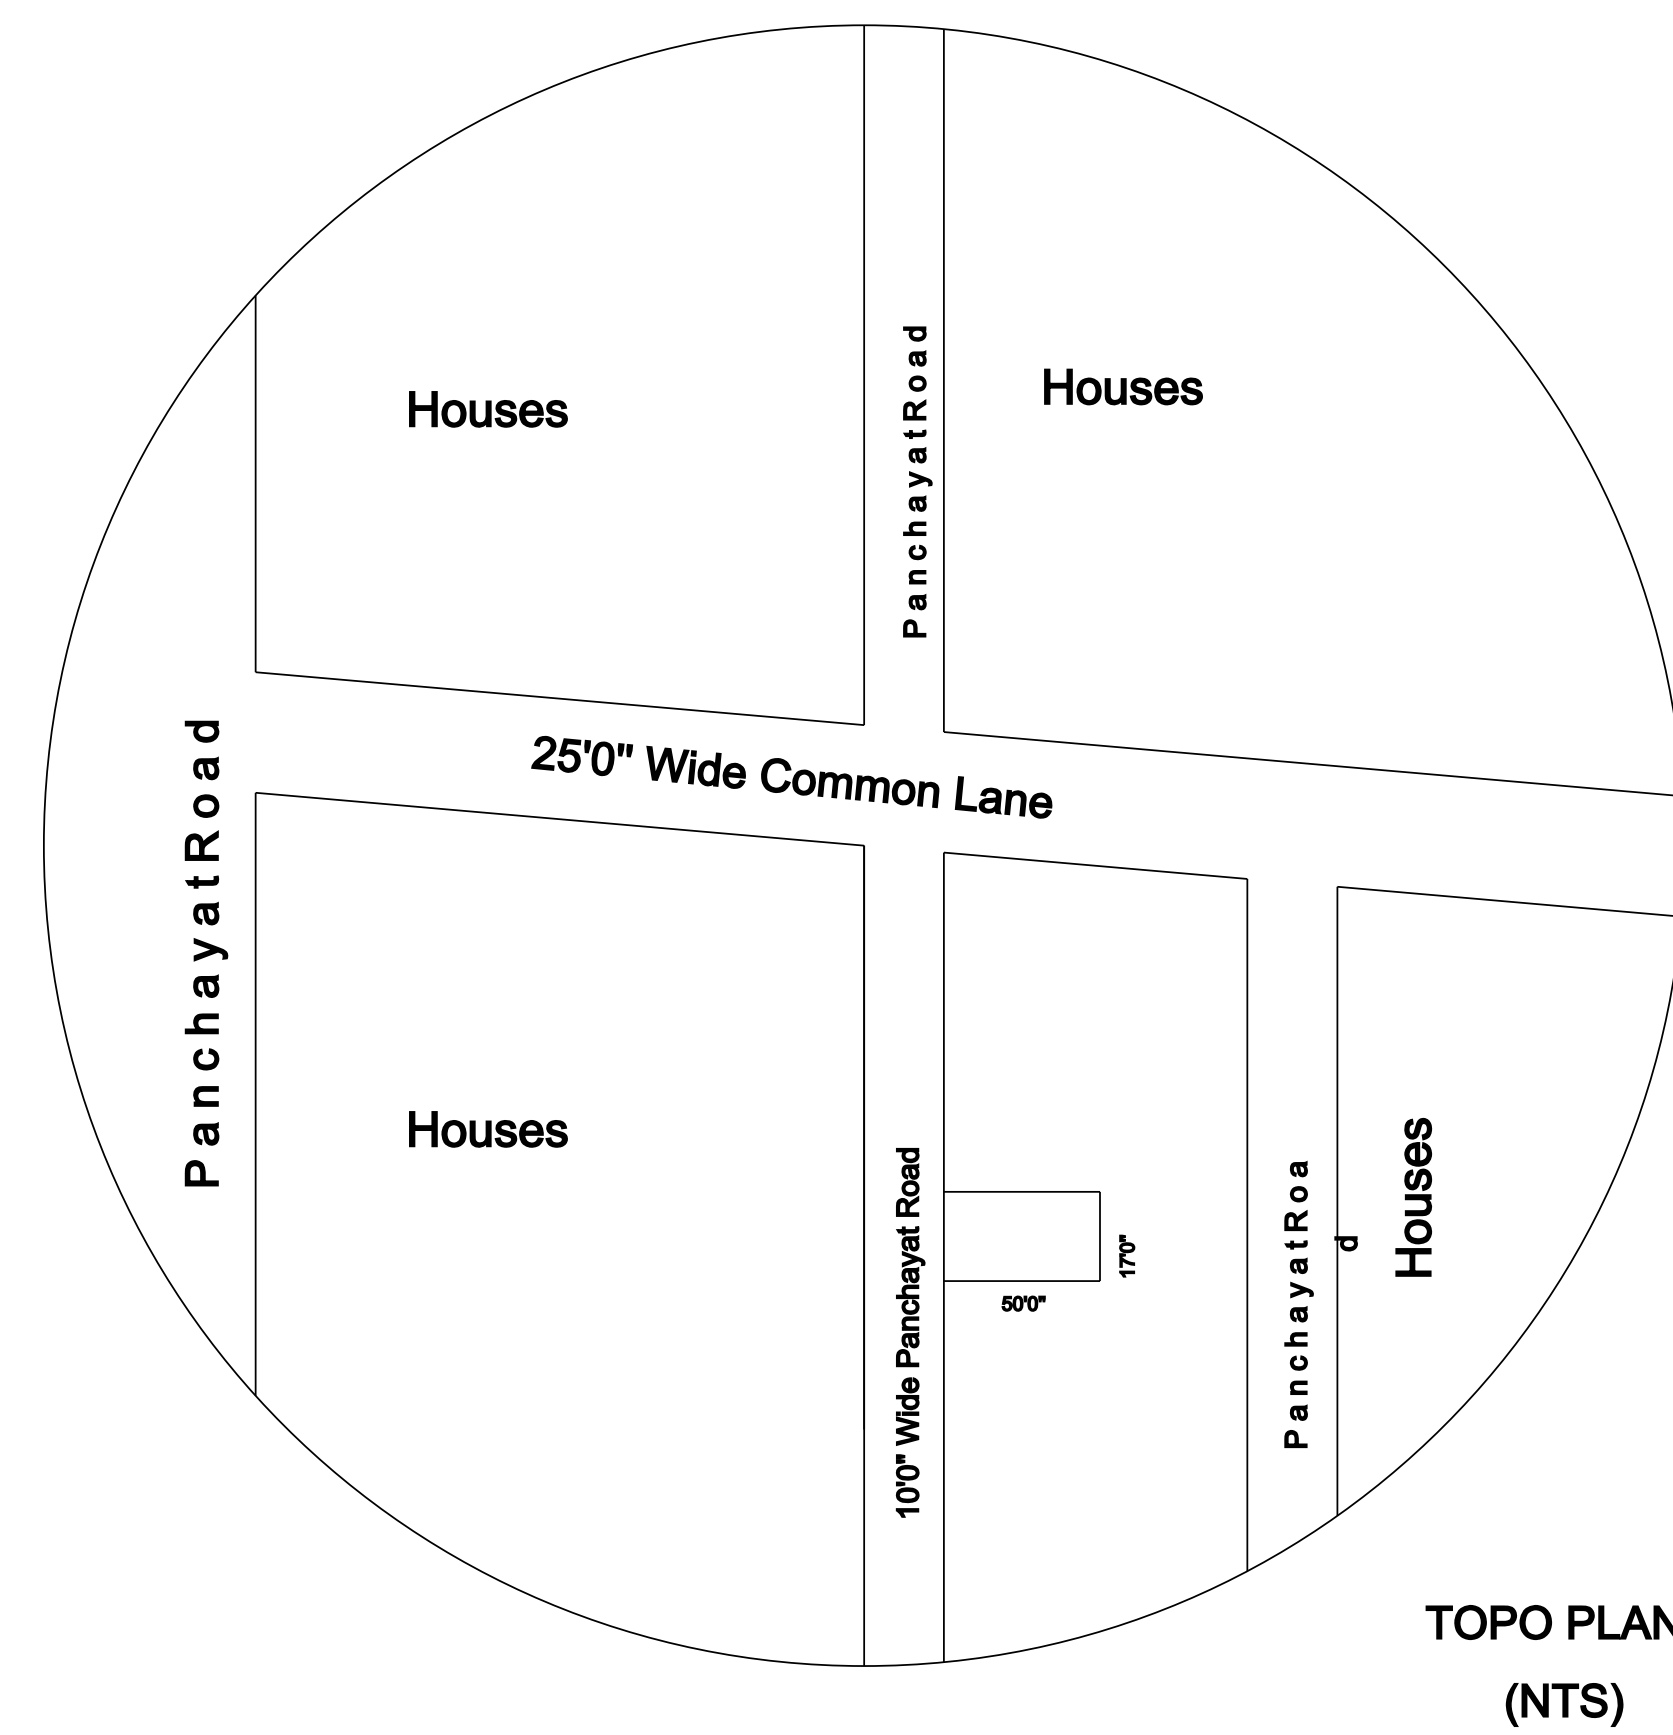
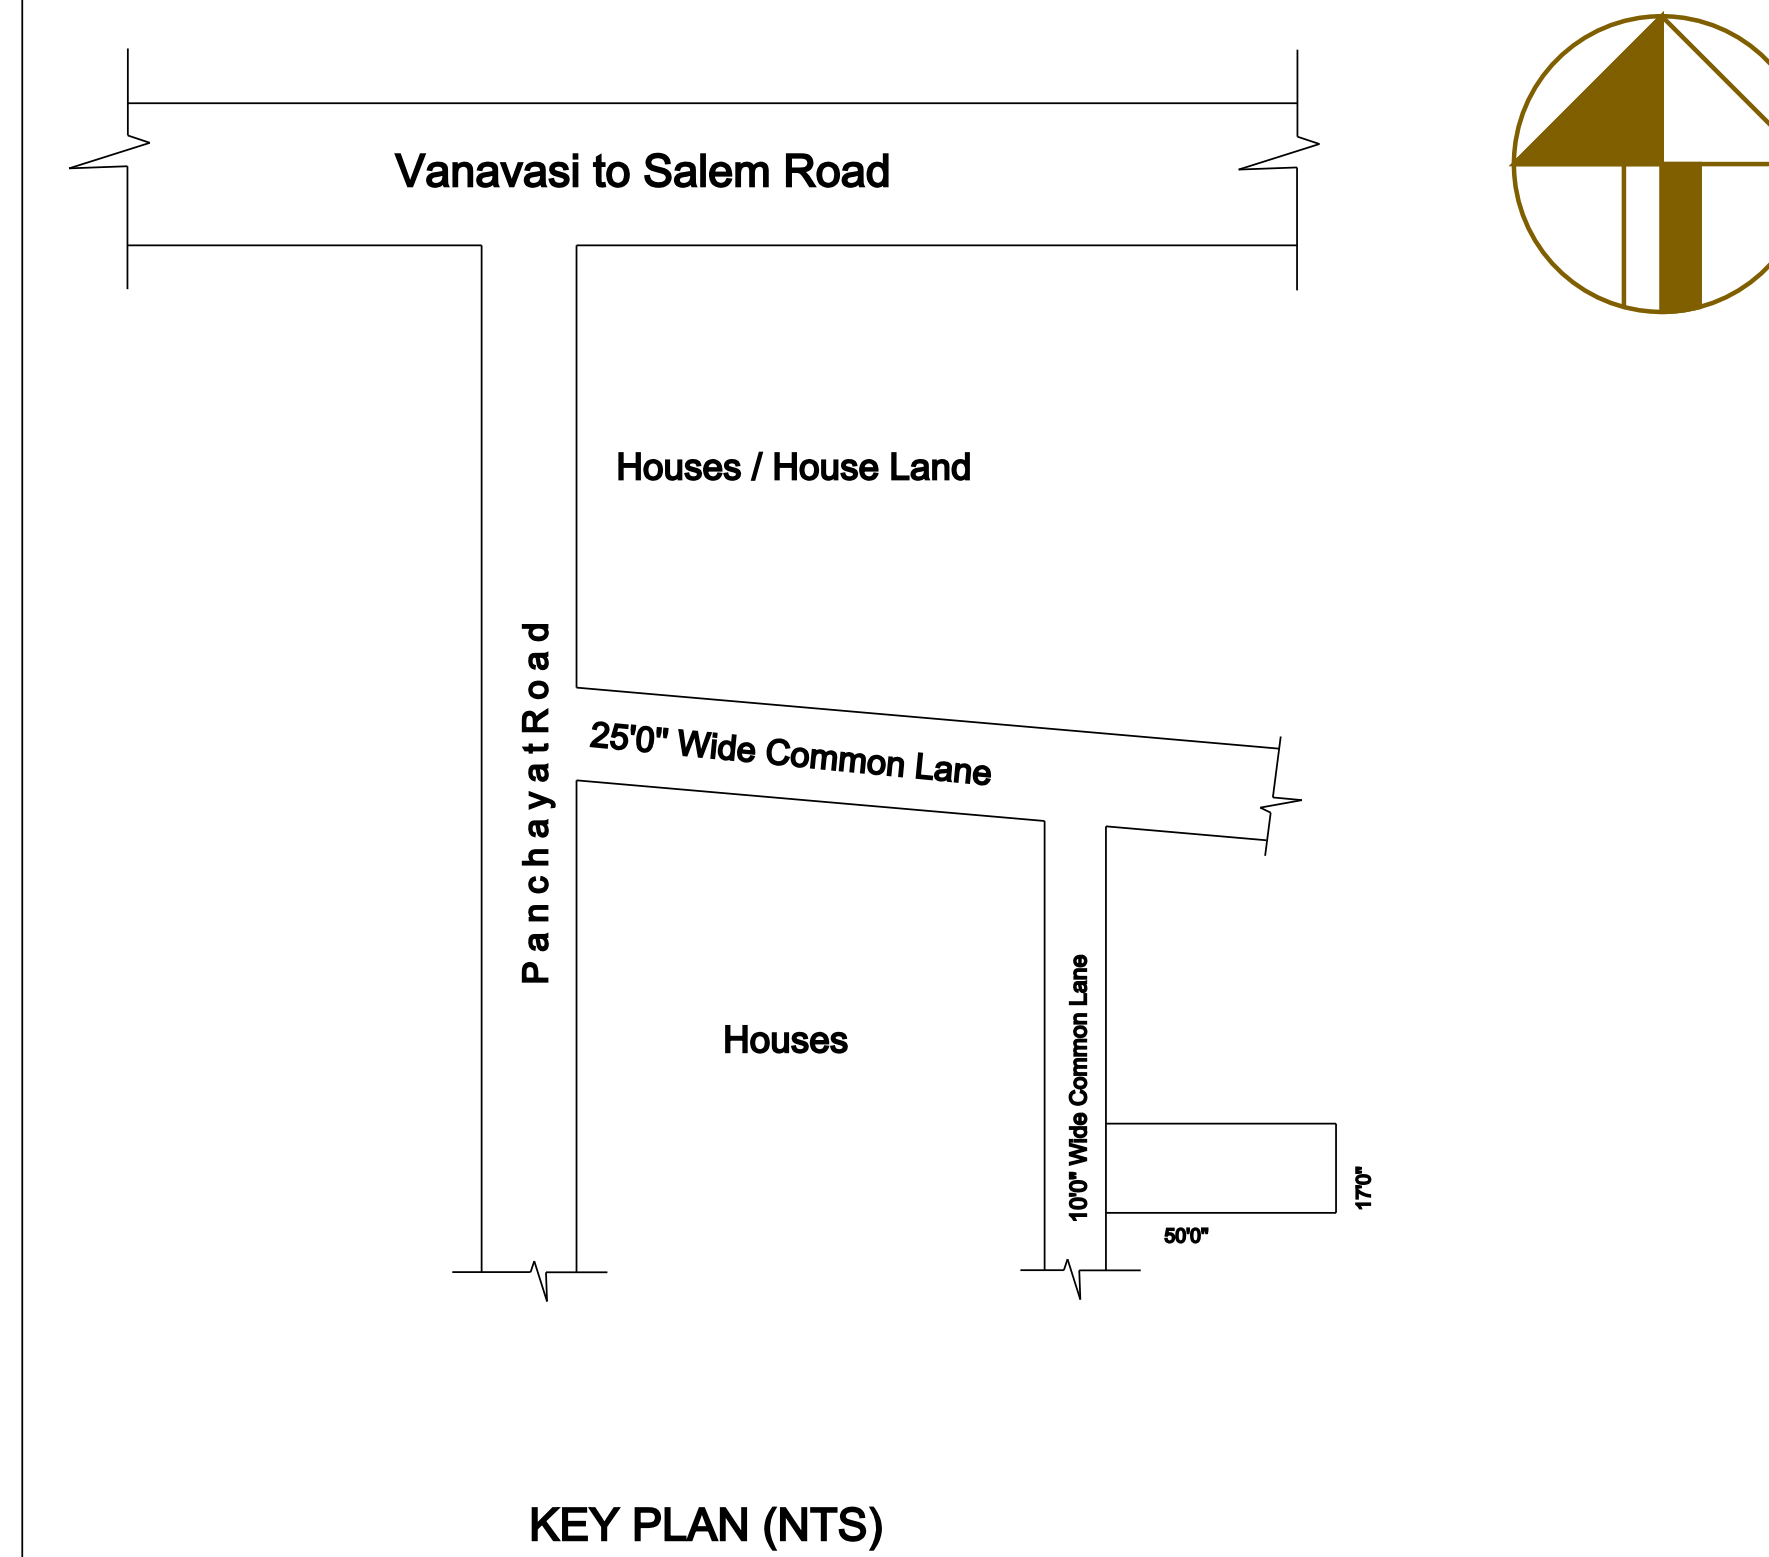
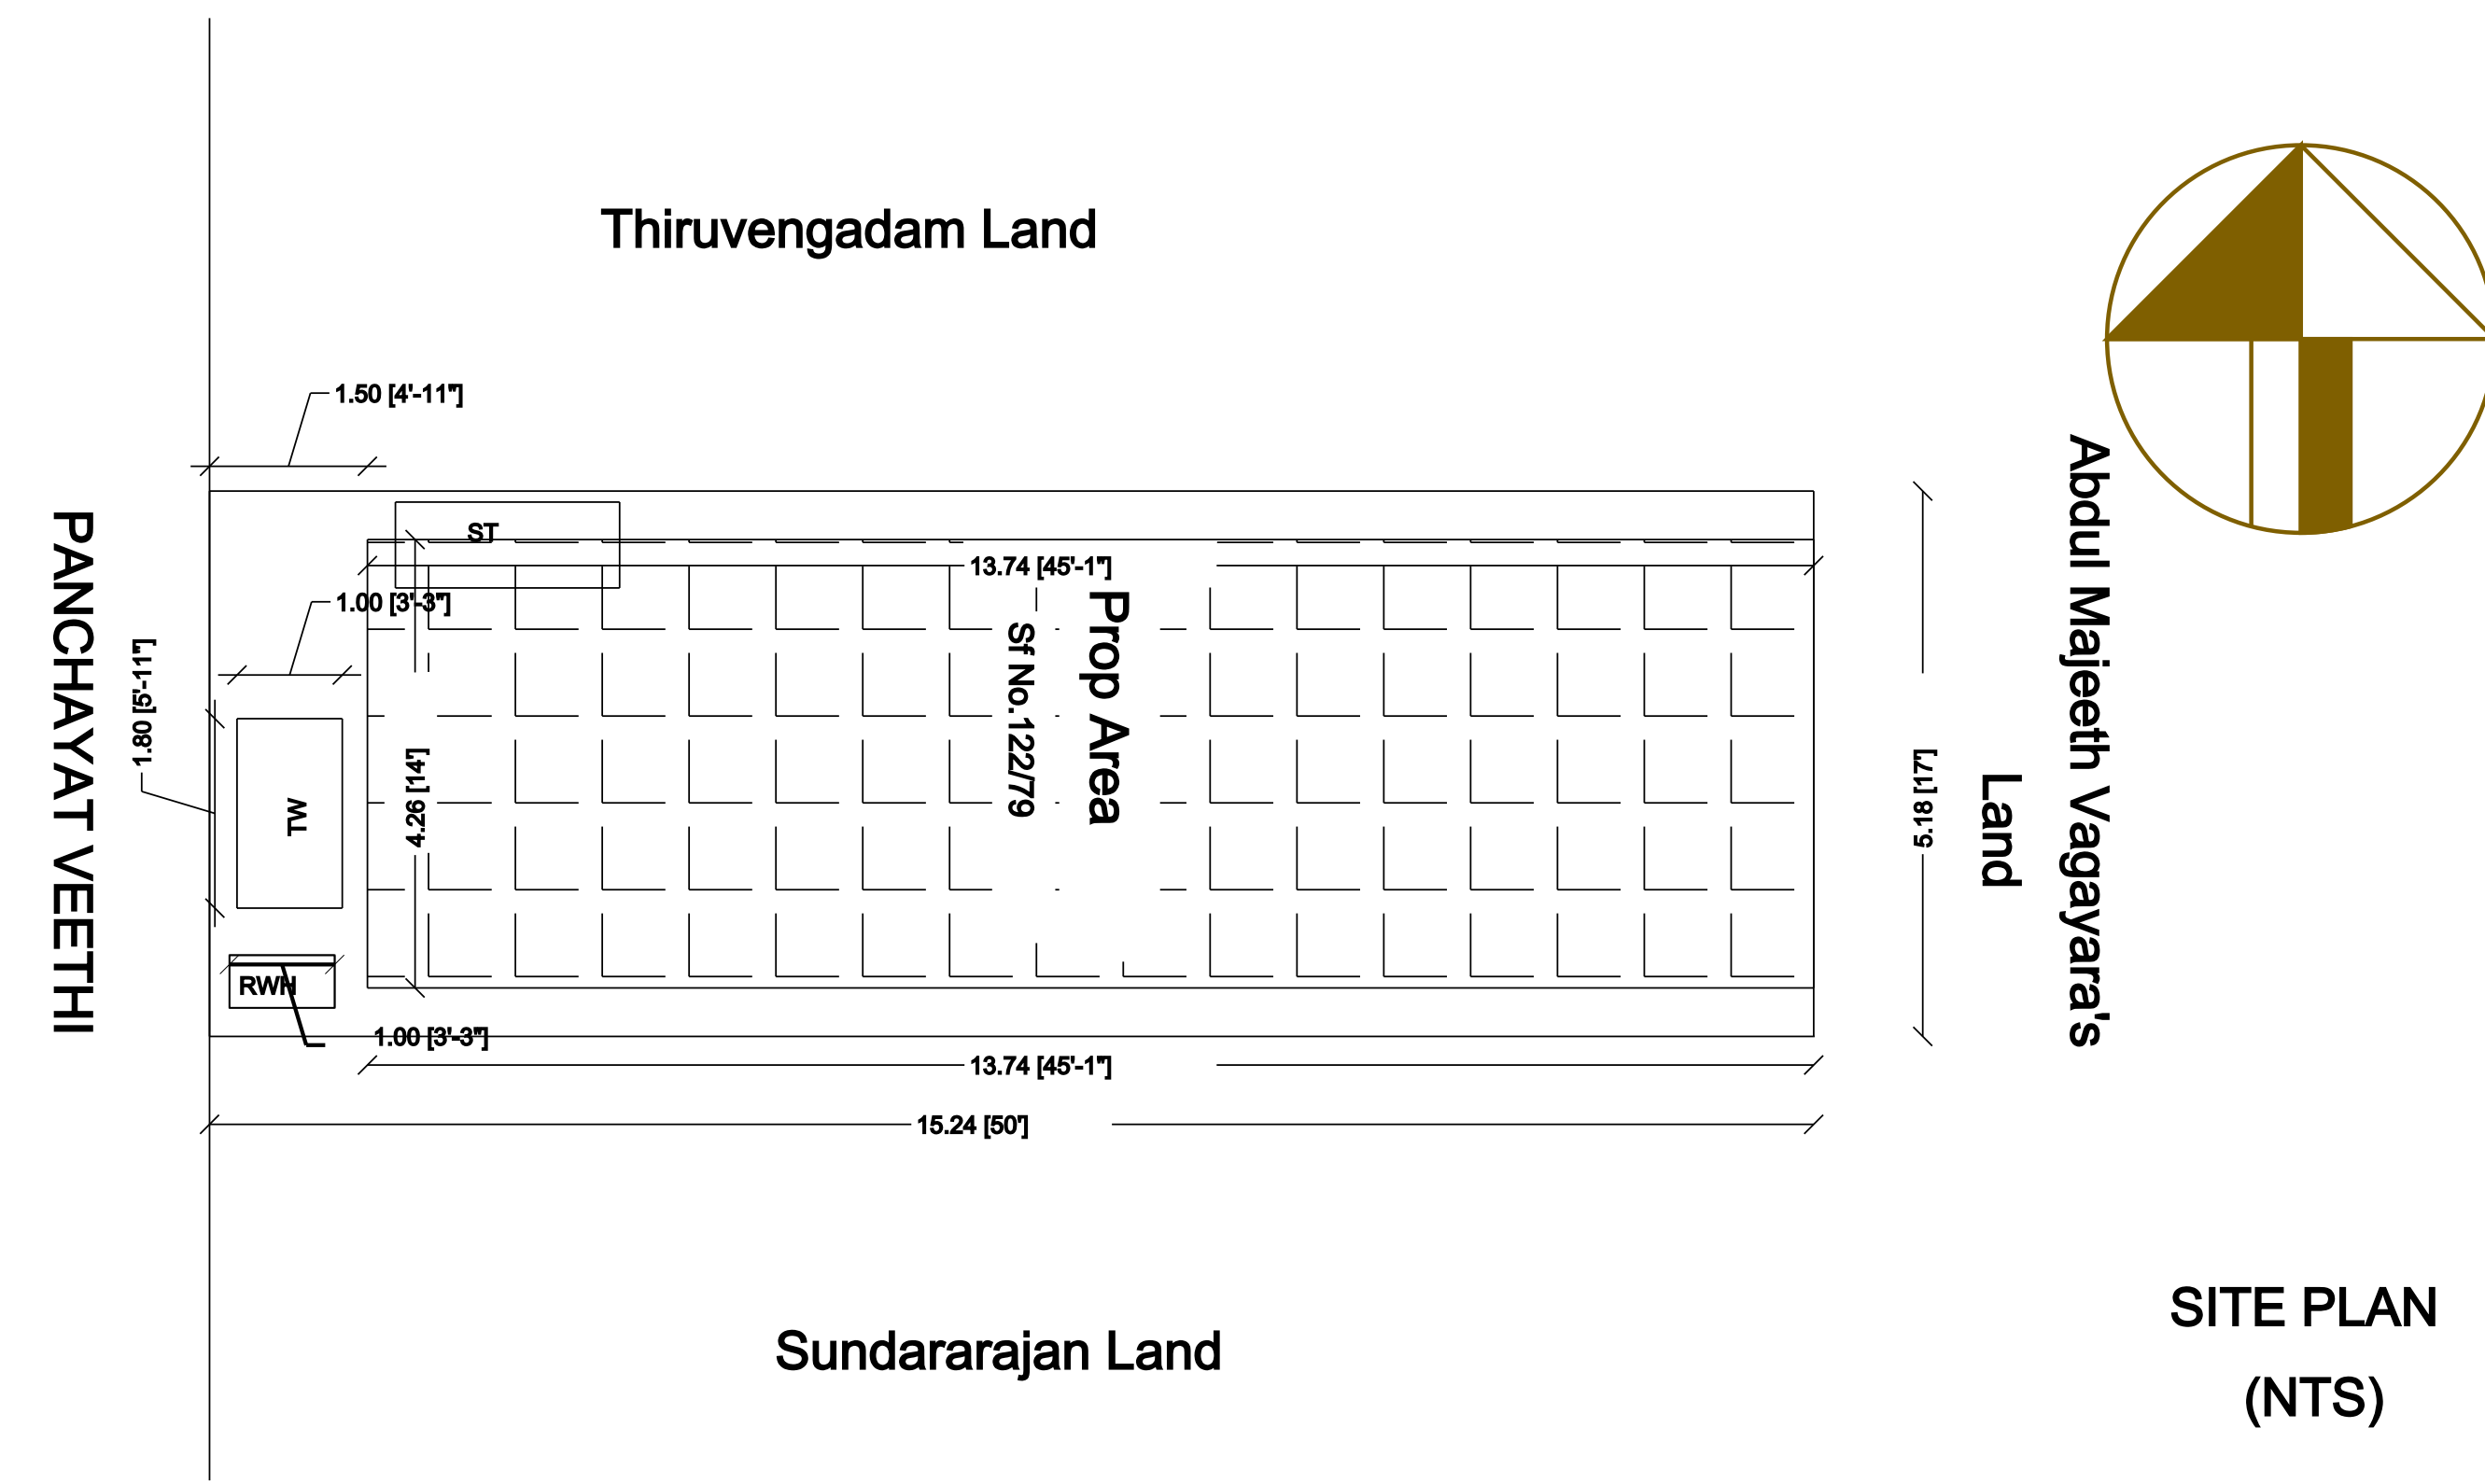
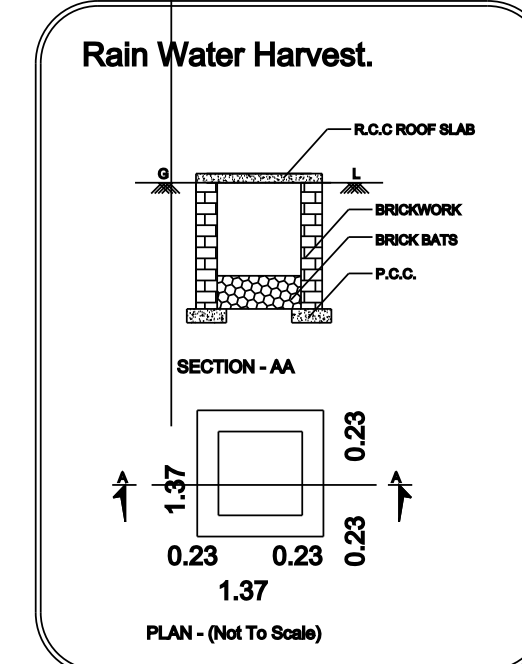


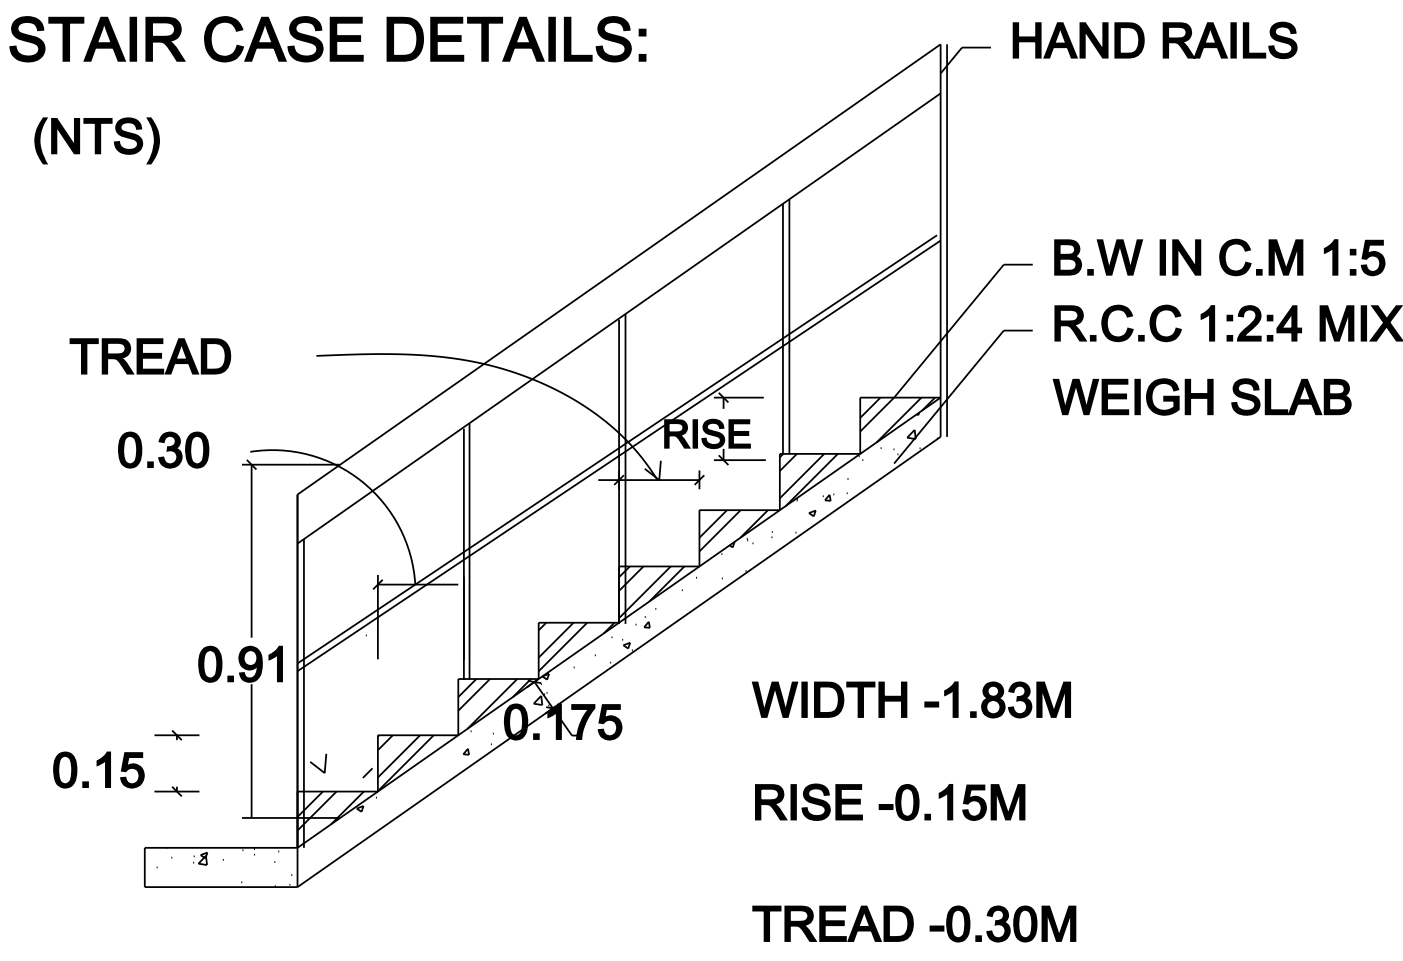

**PLAN SHOWING THE PROPOSED
CONSTRUCTION OF THE R.C.C ROOF
RESIDENTIAL IN SF.NOS: 122/42A & 122/79,
AT ANNANAGAR, ATTAVANAI VANAVASI,
NEW WARD NO.12, VANAVASI TOWN
PANCHAYAT, VANAVASI VILLAGE, METTUR
TALUK , SALEM DISTRICT.**

APPLICANT :
Mr.G.MANIKANDA KANDASAMY
S/O Mr.K.GANESAN

	New Construction
	Residential
	Residential Units
AREA OF THE LAND	850 SQF (79.00SQM)
(Scale 1:100)	

	In Sq.ft	In Sq.mt
Total Area of Land 850.00	79.00	
Plinth Area : GF 629.68	58.50	
FF 354.13	32.90	
Carpet Area : GF 452.08	42.00	
FF 191.59	17.80	
Open Space : 220.32	20.46	

JOINERIES DETAILS

Main Door MD 1.06 x 2.10 3'6" x 7'0"
Door D 0.90 x 2.10 3'0" x 7'0"
Door D1 0.80 x 2.10 2'6" x 7'0"
Window W 1.20 x 1.20 4'0" x 4'0"
Ventilator V 0.90 x 0.75 3'0" x 2'6"

APPLICANT

ENGINEER

Er.Ganesan D.C.E.,
Registered Engineer
Vanavasi Town Panchayat
Vanavasi
Cell : 98945 08983 &79049
36464

