
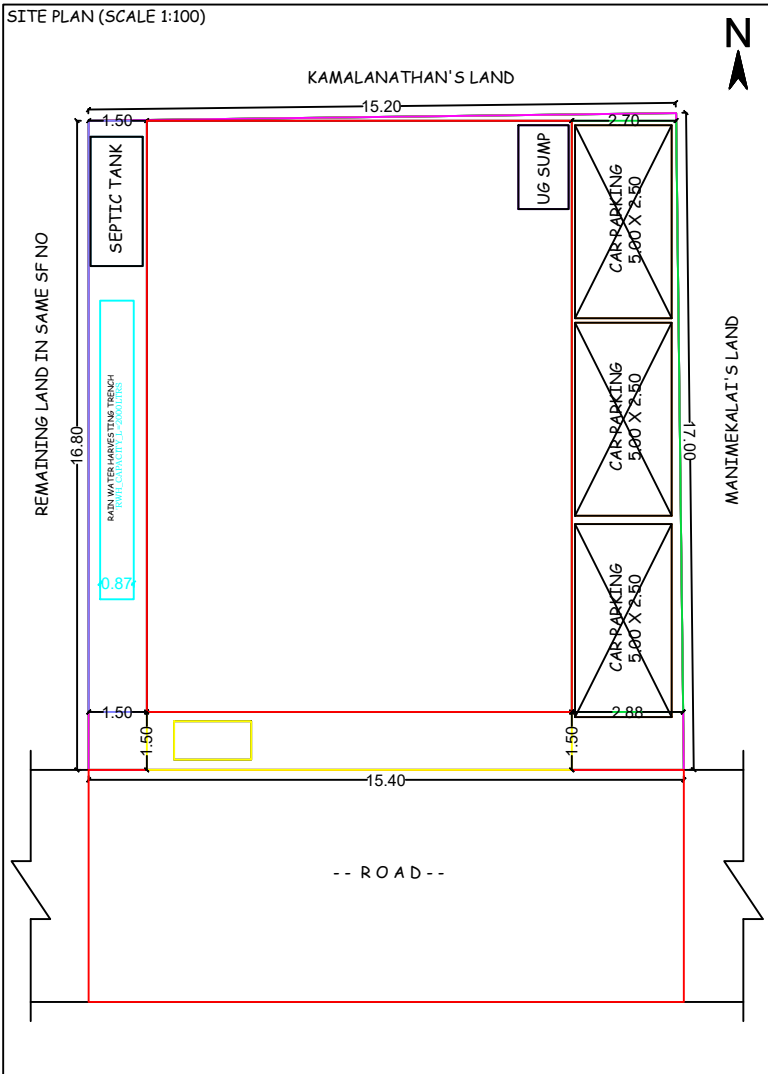
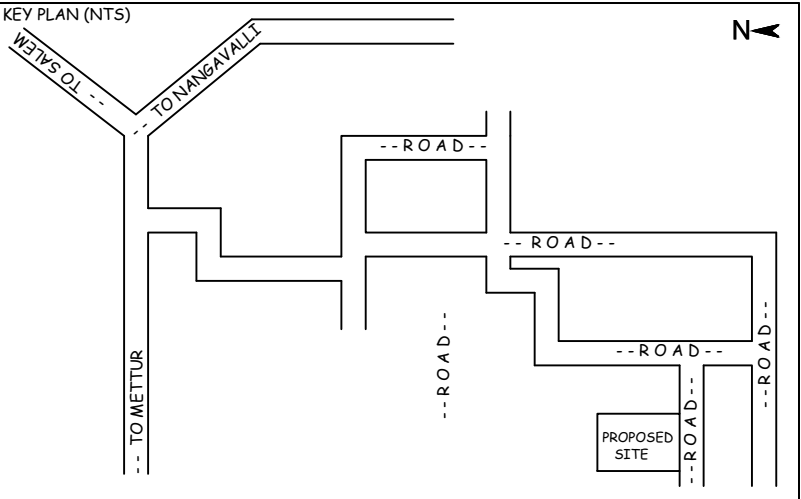
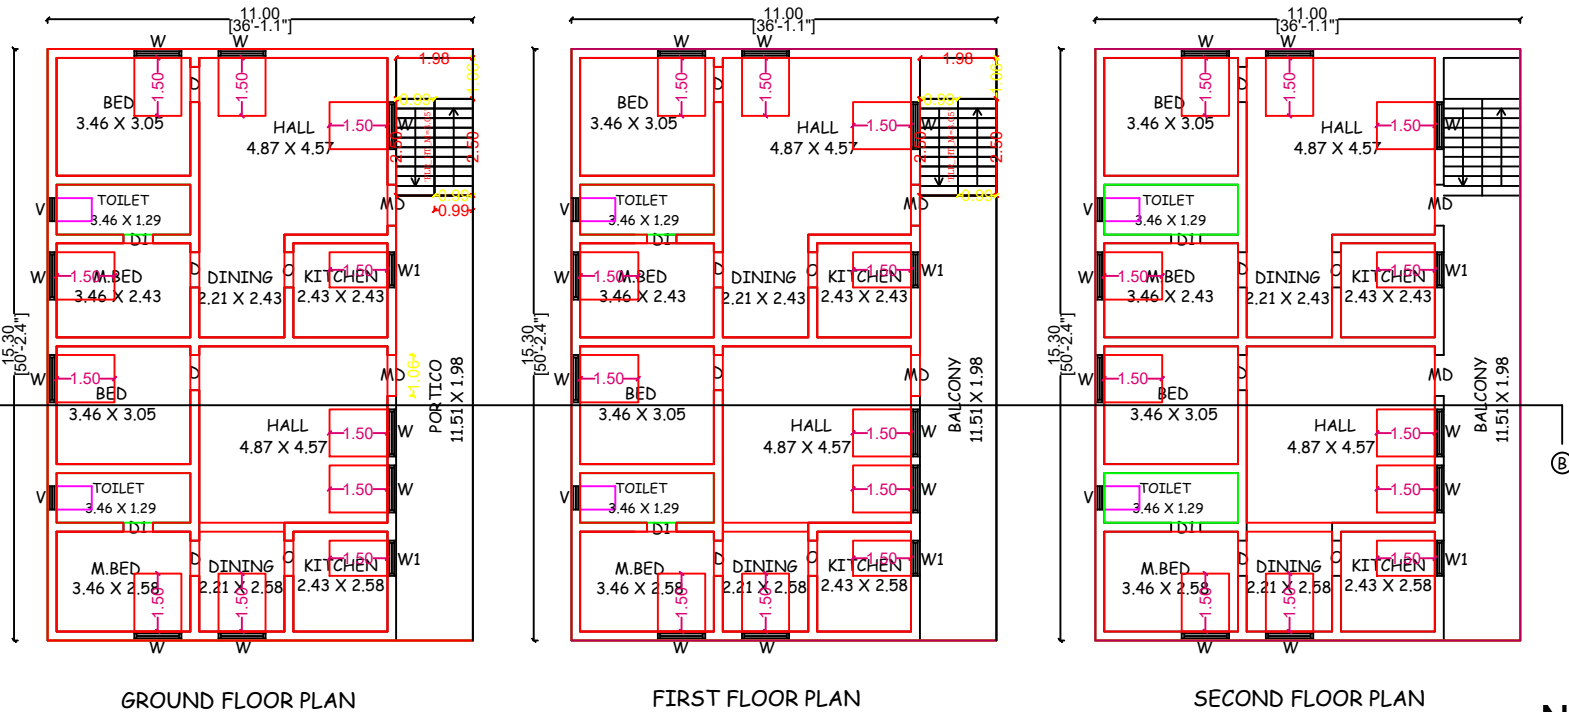


PLAN SHOWING THE PROPOSED CONSTRUCTION OF GROUND, FIRST AND SECOND FLOOR R.C.C ROOF RESIDENTIAL BUILDING IN SF NO: 76/69, PATTA NO: 2054, WARD NO: 3, AT TCM COLONY, VEERAKALPUDUR TOWN PANCHAYAT, METTUR TALUK, SALEM DISTRICT.

APPLICANT'S NAME: Mr. K.MOHAN, S/O Mr. KRISHNAN.

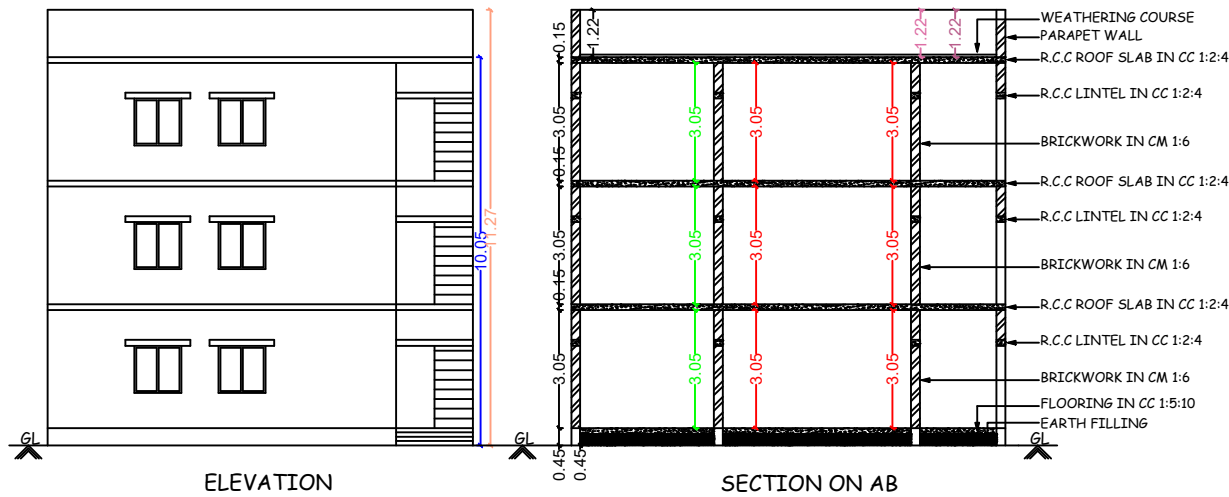

SCALE 1 : 100 ALL DIMENSIONS ARE IN METRES		
SCHEDULE OF JOINERIES		
MD	MAIN DOOR	1.06 X 2.13
D	DOOR	0.91 X 2.13
D1	DOOR	0.76 X 2.13
O	OPEN	0.91 X 2.13
W	WINDOW	1.22 X 1.22
W1	WINDOW	0.91 X 1.22
V	VENT	0.60 X 0.60
AREA STATEMENT	AREA IN SQ.MT	AREA IN SQ.FT
PRO SITE EXTENT	257.80	2775.00
G.F PLINTH AREA	168.30	1811.56
F.F PLINTH AREA	168.30	1811.56
S.F PLINTH AREA	168.30	1811.56
TOTAL PLINTH AREA	504.90	5434.69
G.F FLOOR AREA	118.24	1272.72
S.F FLOOR AREA	118.24	1272.72
TOTAL FLOOR AREA	354.72	3818.17
FSI : 504.90/257.80=1.95		
APPLICANT		
ENGINEER		
Er. D. ANANDRAJ, B.E., Licensed Building Surveyor Gonur, Mettur Dam-04 Salem Dt.		