
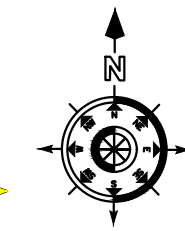
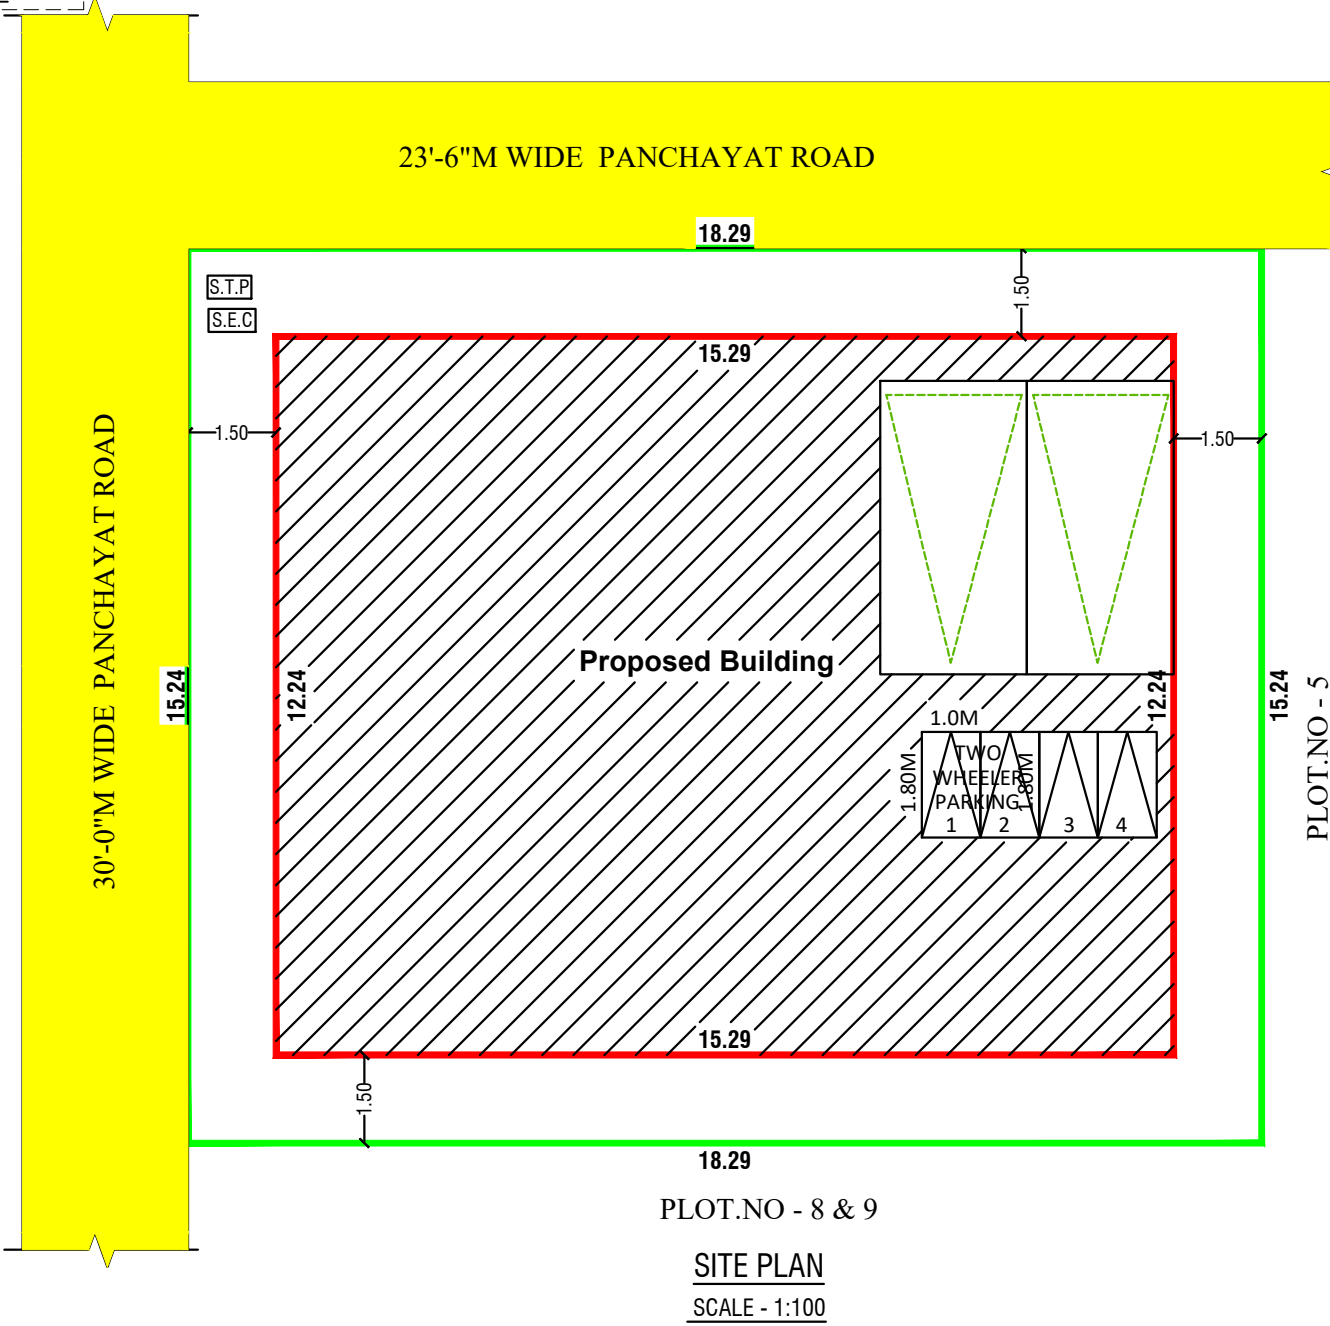
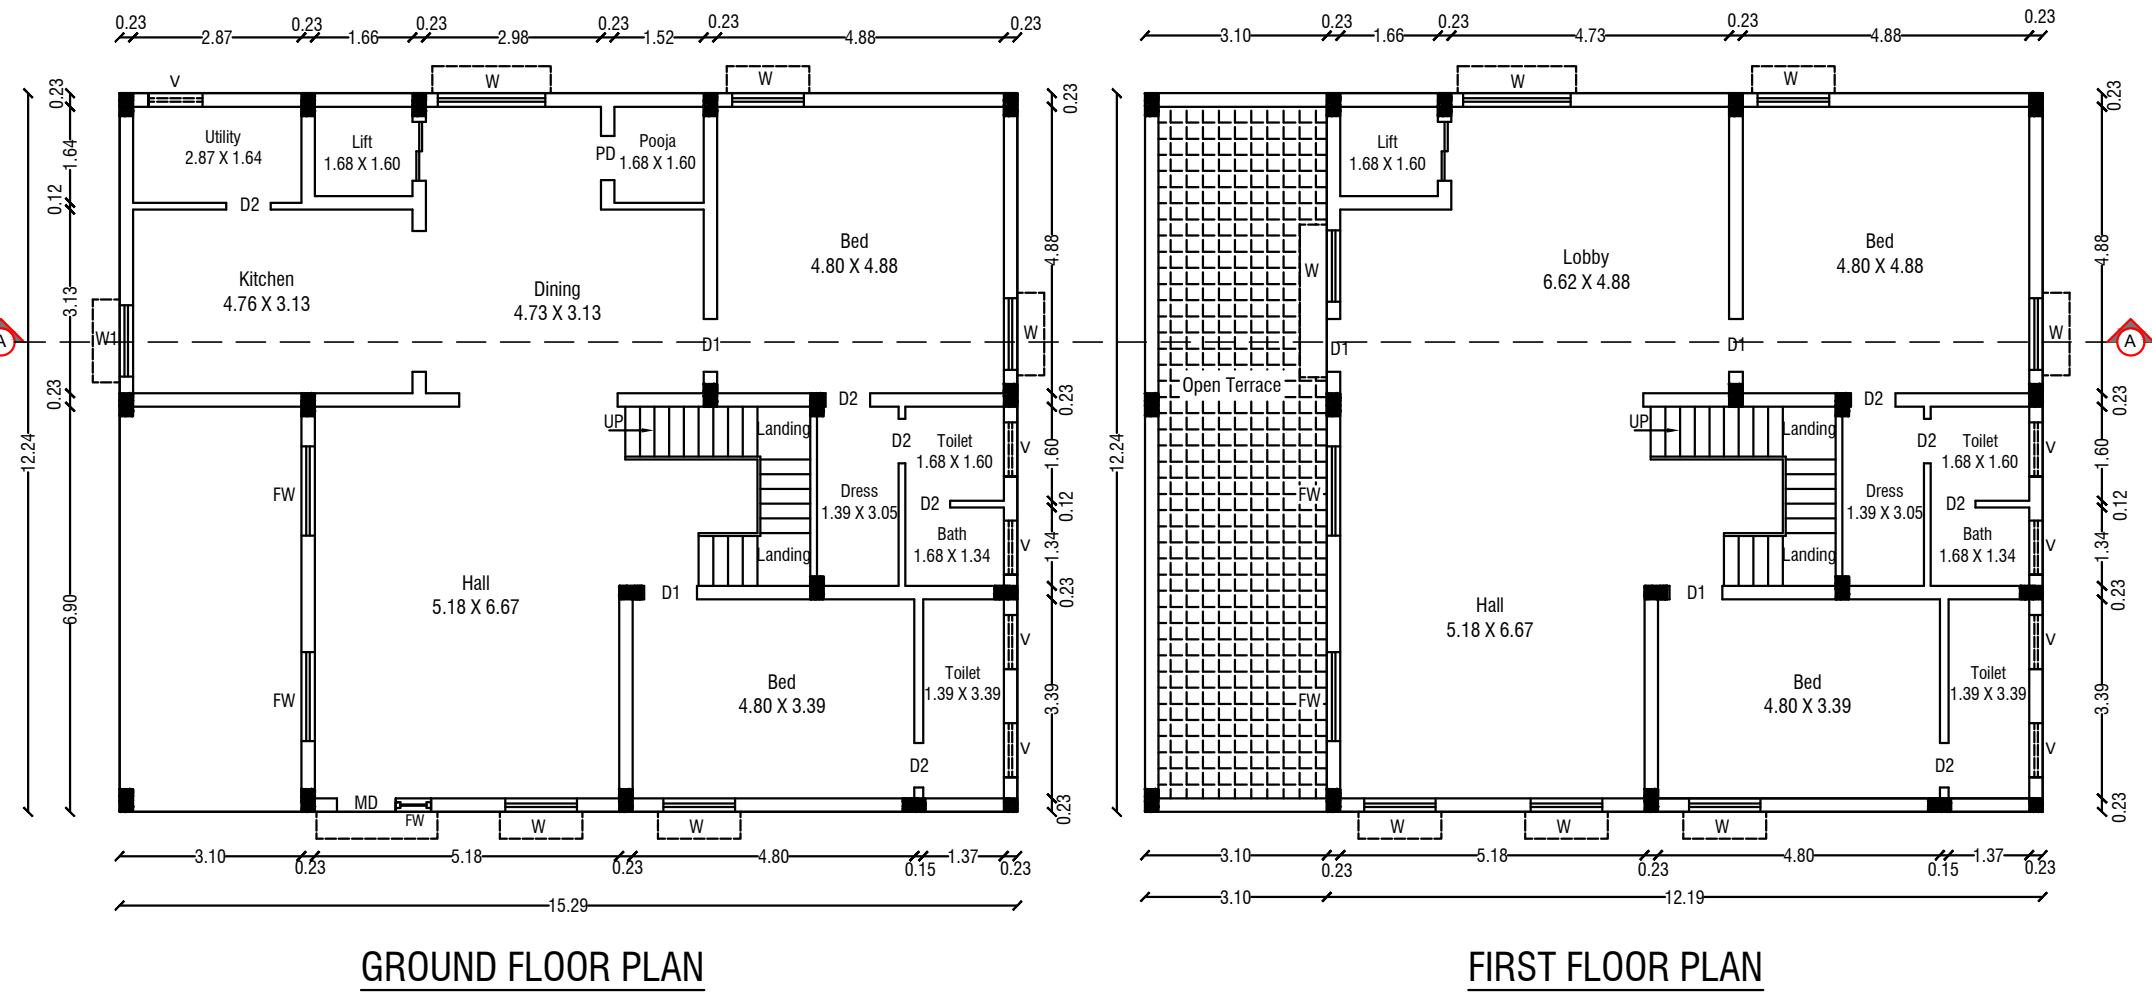


PLAN SHOWING THE PROPOSED CONSTRUCTION OF RCC ROOF GROUND AND FIRST FLOOR RESIDENTIAL BUILDING IN PLOT NO;6 & 7,
S.F.NO:70/2B2 AT MALLUR VILLAGE AND MALLUR TOWN PANCHAYAT, SALEM TALUK, SALEM DISTRICT. SCALE - 1:100

NOTE : SALEM DTCP NO:35/2020, DT 23-06-2020 MALLUR TOWN PANCHAYAT M.M.NO:05/2020/A1, DT -24-06-2020.

Applicant Name : Mr. R.Kirubanandh S/o Rathinam.

OFFICE USE

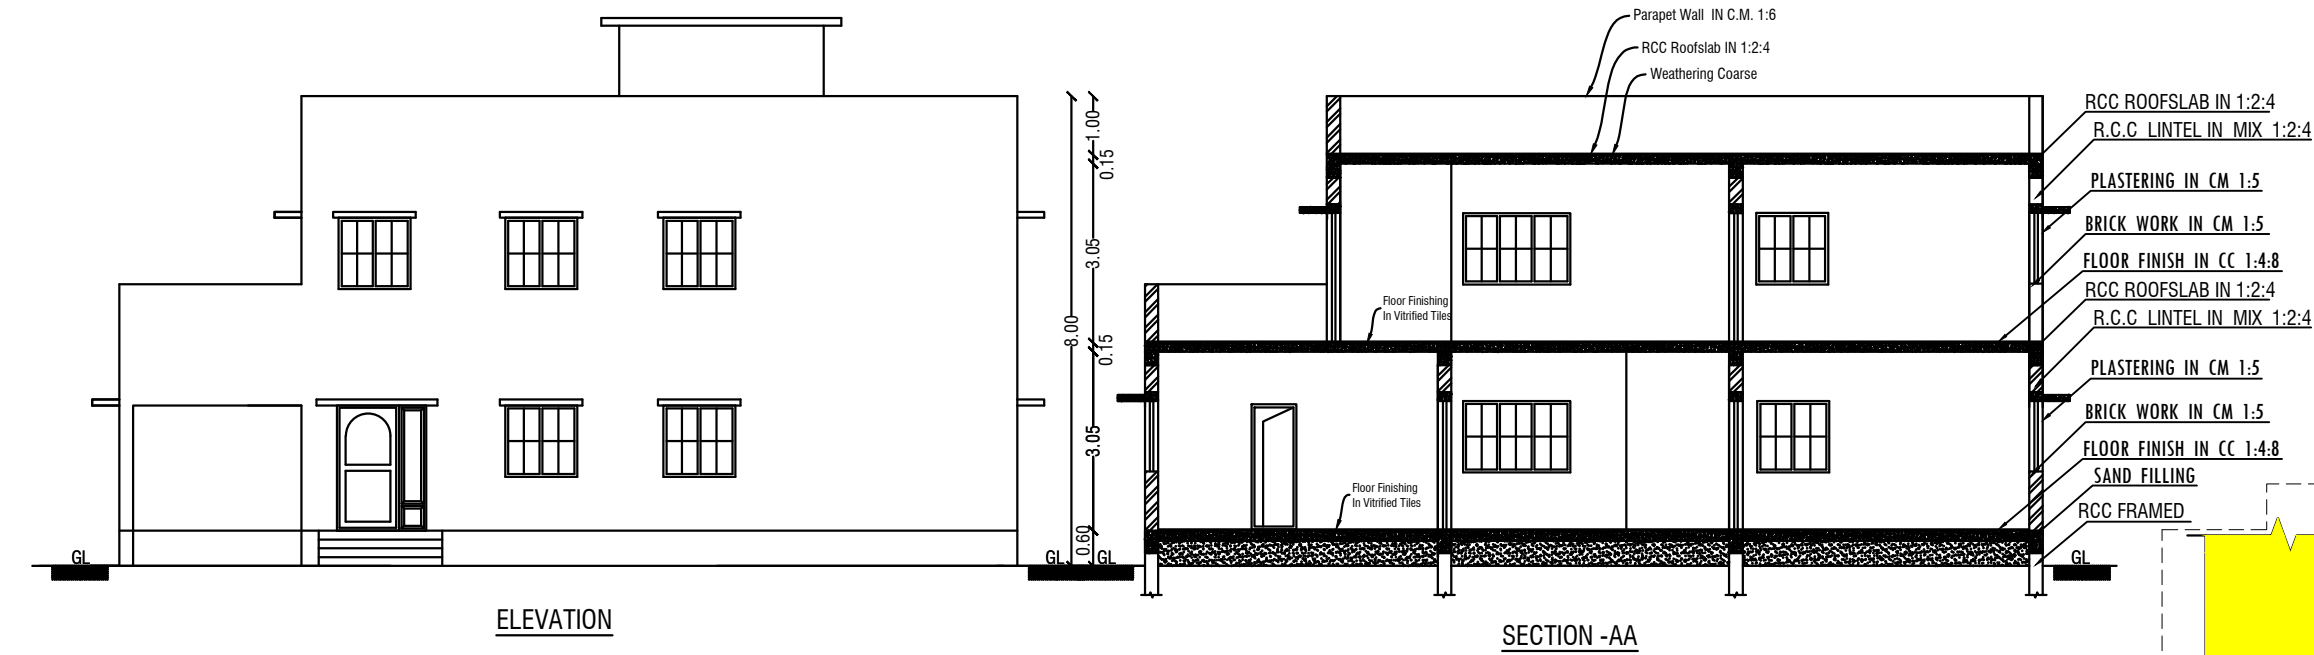

COLOR INDEX

Site Boundry	
Proposed Building	
Existing Road	

Schedule of Joineries

MD	Main Door	2.13 X 2.13
D1	Door	1.05 X 2.13
AO	Arch Open	1.83 X 2.13
D2	Door	1.84 X 2.13
FW	French Window	5.48 X 1.83
W	Window	1.20 X 1.22
W1	Window	1.20 X 0.91
W2	Window	1.83 X 1.22
V	Ventilator	0.91 X 0.61

Area Details

Particulars	Sq.m.	Sq.ft.
Total Area of the Site	277.55	2987.50
Plinth Area of the Pro. Bldg. Ground Floor	187.13	2014.27
Plinth Area of the Pro. Bldg. First Floor	149.23	1606.31
Open Space	90.42	973.23
Total Construction Area	336.36	3620.55

Car Parking - 2.50M X 5.00M = 4 Nos

Two Wheeler Parking - 1.80M X 1.00M = 4 Nos

Applicant	Engineer
R.Kirubanandh S/o Rathinam	Er. V. THANIGAISELVAN, B.E., M.E.(Str) Consulting Civil Engineer Licensed Building Surveyor 4/108-2, Amman Nagar, Mallur, SALEM-636 203. Phone No:70109 48439



SEPTIC

