

PLAN SHOWING THE PROPOSED CONSTRUCTION OF R.C.C. TERRACED GROUND FLOOR AND FIRST FLOOR







RESIDENTIAL BUILDING AFTER DEMOLISHING THE EXISTING MANGALORE TILED ROOFED RESIDENTIAL BUILDING

BEARING DOOR No: 101/1 AT SURVEY No: 257/19B, PATTA No: 1291, OLD WARD No: 12, NEW WARD No: 4, SOUNDAMMAN KOVIL STREET, KOTTAMETUPATTI VILLAGE, OMALUR TOWN PANCHAYAT, OMALUR TALUK, SALEM DISTRICT.

NAME OF THE OWNER: Mr. D. BASHA S/O. Mr. DHASHTHAHEER



SCALE: 1:100

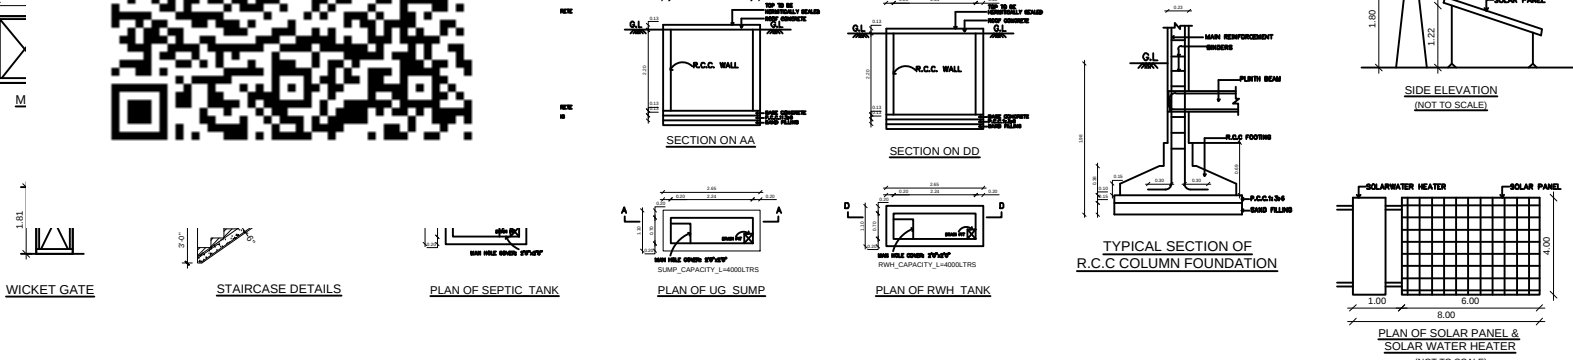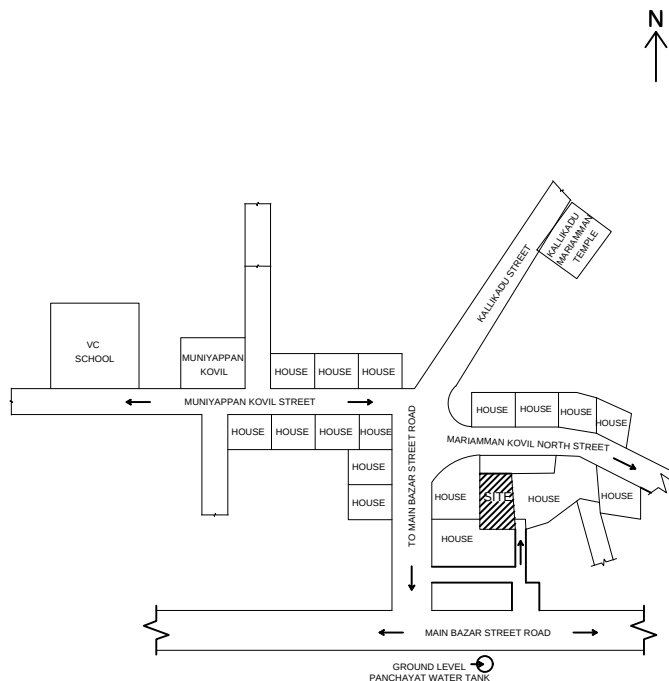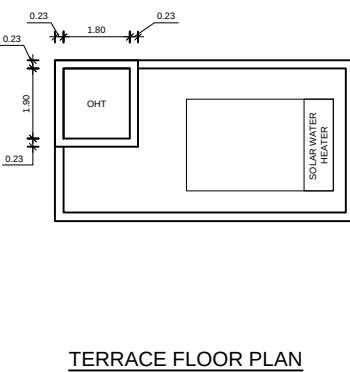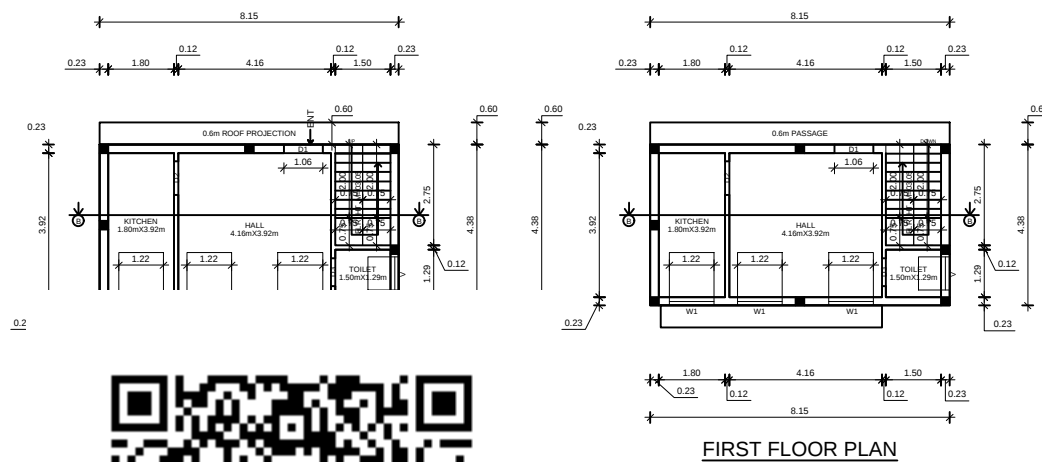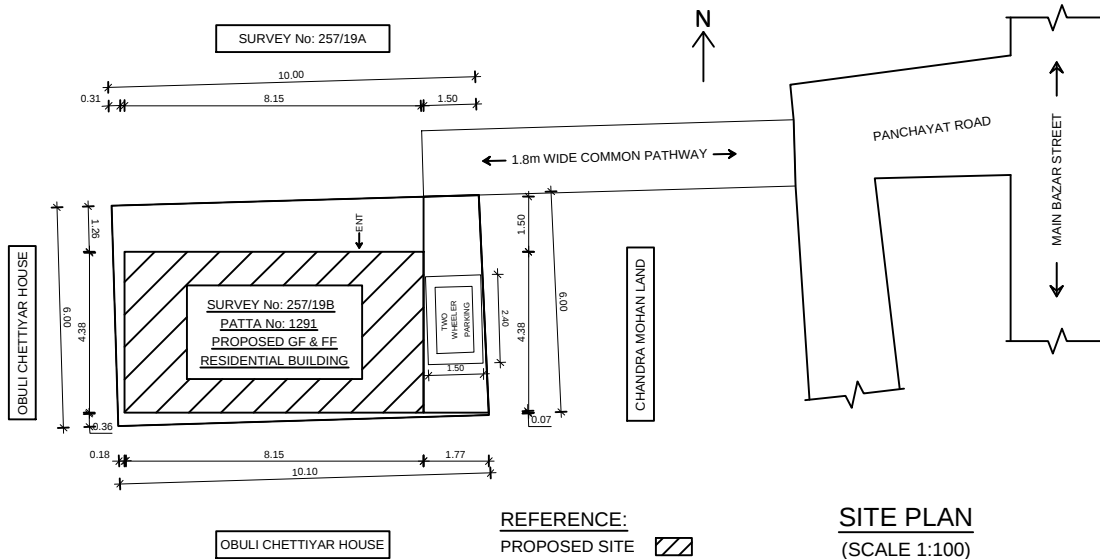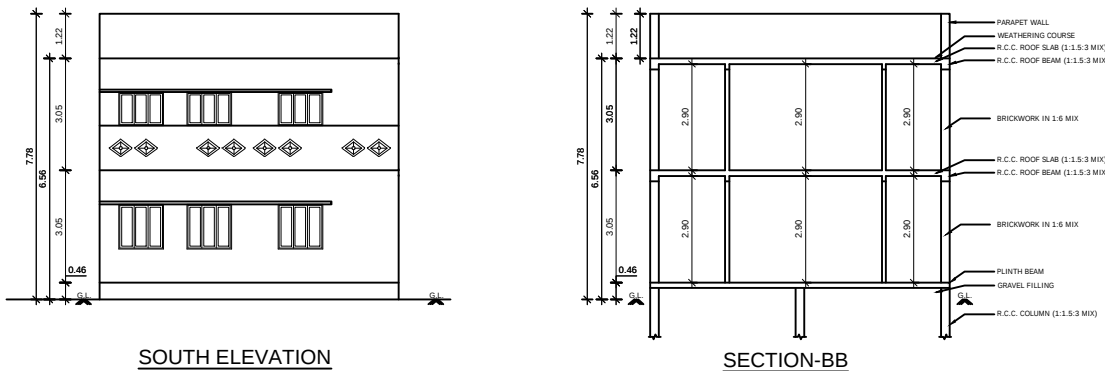

OFFICE USE:

SCHEDULE OF JOINERY:

TYPE	DESCRIPTION	SIZE (WIDTH X HEIGHT)
D1	DOOR	1.06 X 2.13 m
D2	DOOR	0.91 X 2.13 m
D3	DOOR	0.76 X 2.13 m
W1	WINDOW	1.22 X 1.22 m
V1	VENTILATOR	0.91 X 0.61 m

AREA STATEMENT:

AREA DETAILS:	Sq.ft.	Sq.mt.
SITE AREA (AS PER DOCUMENT)	645.75	60.30
SITE AREA (AS PER PATTA)	645.75	60.30
SITE AREA (AS AT SITE)	645.75	60.30
PROPOSED G.F. AREA	384.59	35.73
PROPOSED F.F. AREA	384.59	35.73
TOTAL PROPOSED AREA	769.18	71.46
OPEN AREA	261.16	24.57

OWNER:

D. Basha

ENGINEER:

R. Sidheswaran

Er. R. SIDHESWARAN, B.E., M.I.E., F.I.V.,
Chartered Engineer, Approved Valuer,
Licensed Engineer, Consultant & Contractor
DTCP Registered Engineer Grade-I (RE)
Reg. No:03/2022
No:9/11-W-88, Sevvai Santhai Road,
Omalur Tk-636 455, Salem Dt.
Cell: 97900 06147