



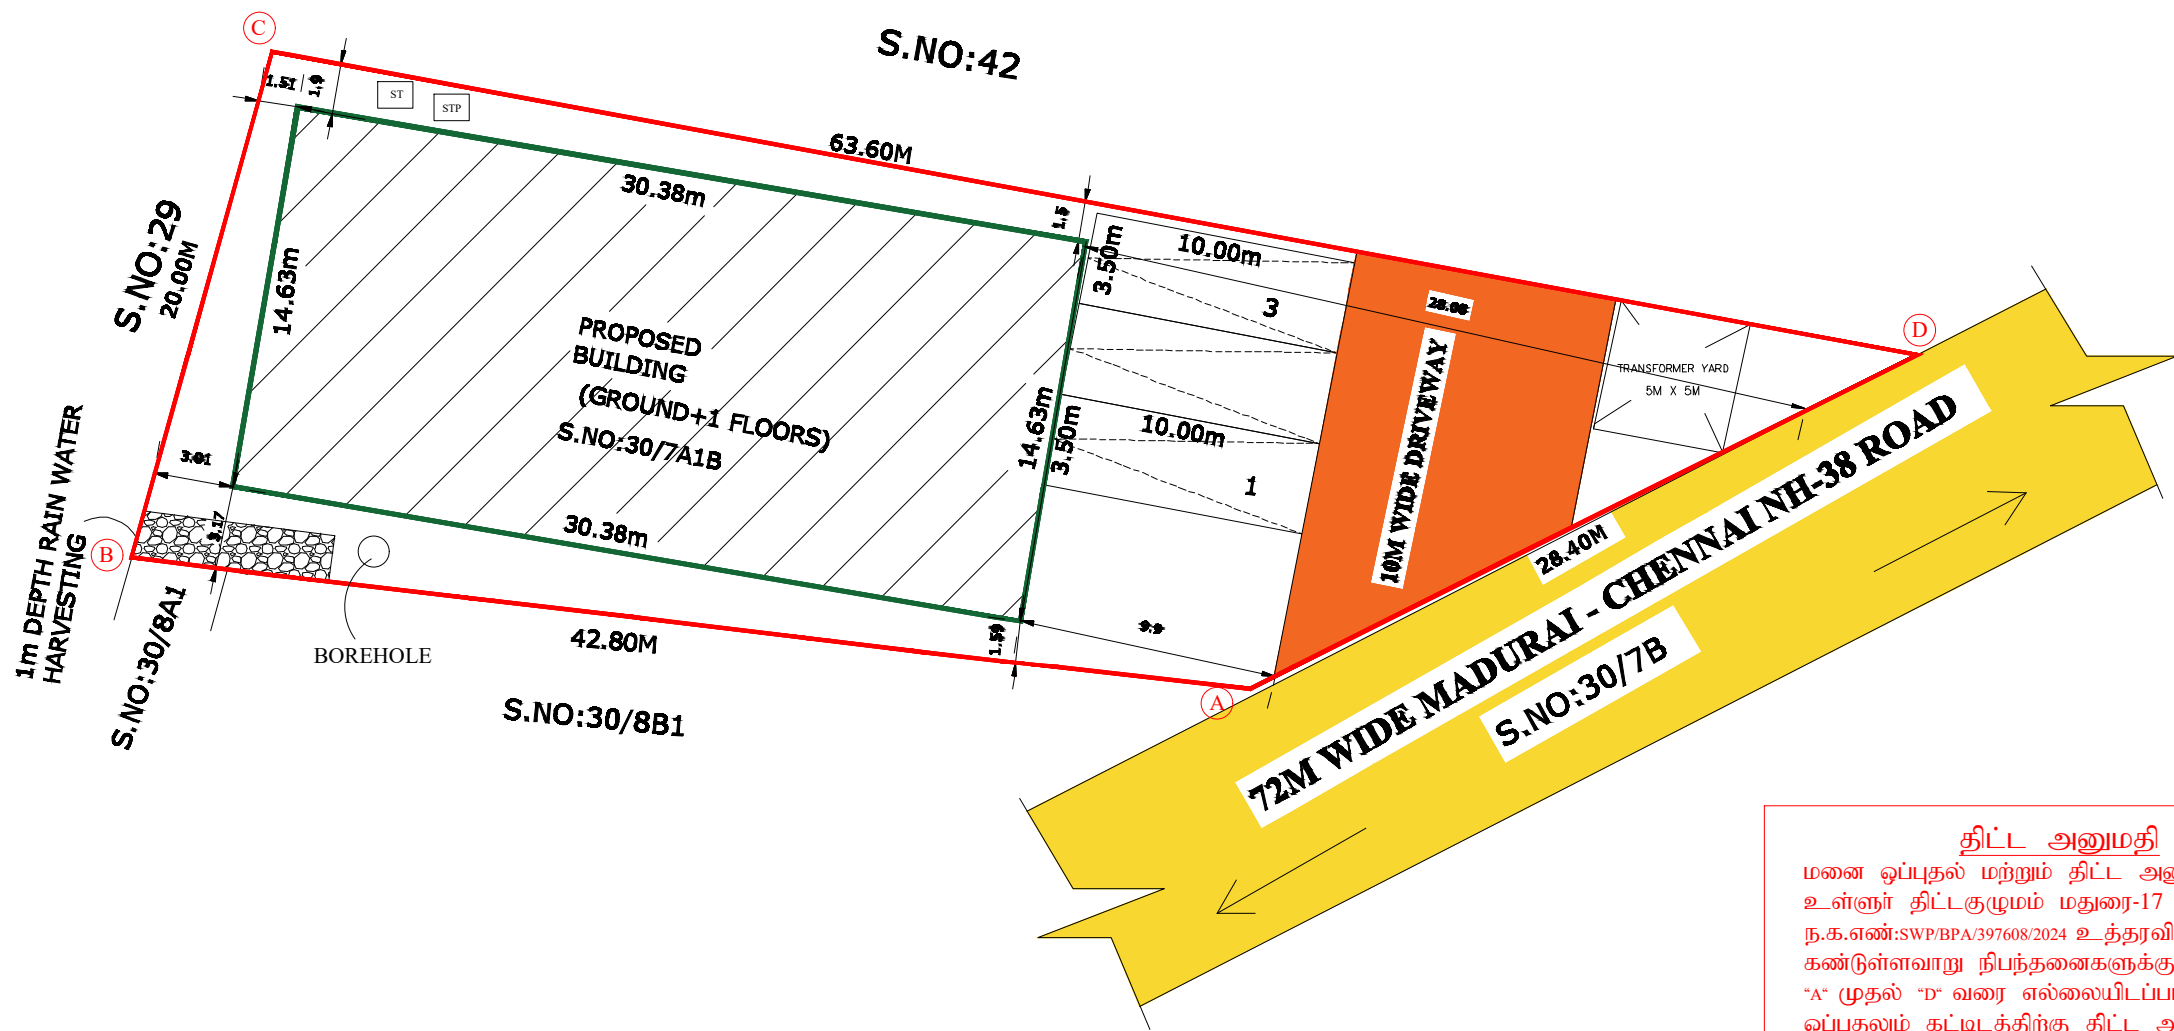

SITE PLAN

- NOTES:-
1. FIRE EXTINGUISHER WILL BE PROVIDED
 2. EMERGENCY ALARM WILL BE PROVIDED.
 3. LIGHTNING CONDUCTOR WILL BE PROVIDED.
 4. SOLAR SYSTEM WILL BE PROVIDED.
 5. WASTE WATER RECYCLED & USED FOR GARDEN
 6. RAIN WATER HARVESTING SYSTEM WILL BE PROVIDED
 7. FIRST AID BOX AND EXHAUSTED FAN WILL BE
 8. ALL DOORS AND WINDOWS ARE OPEN OUT WARDS.
 9. ALL ROOMS ARE CENTRALIZED AC PROVIDED
- SPECIFICATION:-
- SUPER STRUCTURE : R.C.C FRAMED STRUCTURE & FOUNDATION : R.C.C. COLUMN FOUNDATION
- SLAB : R.C.C. 1:2:4 4 1/2" TK
- BEAM UNTEL SUNSHADE: R.C.C. 1:2:4
- WEATHERING COURSE WITH PRESSED TILES.
- ELECTRIFICATION WORK CONCEALED WIRING.
- FE - FIRE EXTINGUISHER
- EA - EMERGENCY ALARM

SPECIFICATION (NOT TO SCALE)

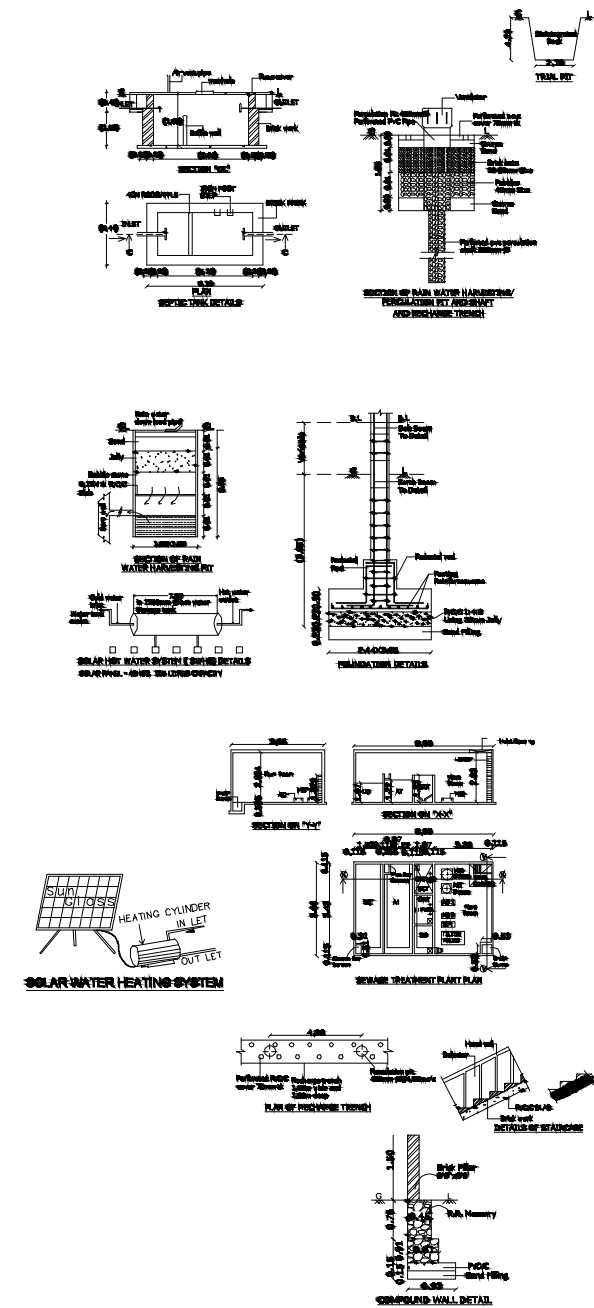

GROUND FLOOR PLAN

FIRST FLOOR PLAN

TERRACE FLOOR PLAN

REVISED PLAN SHOWING THE PROPOSED CONSTRUCTION OF COMMERCIAL BUILDING (GODOWN) IN RS.NO.30/7A1B,ILANTHAIKULAM VILLAGE,MADURAI EAST TALUK,ADURAI CORPORATION,MADURAI DISTRICT.

AREA DETAILS

AREA AS PER PATTA = 1052.17 SQ.M
AREA AS PER DOCUMENT = 1022.84 SQ.M
SUPER IMPOSED AREA = 966.88 SQ.M

AREA DETAILS	FSI AREA SQ.M	NON FSI AREA SQ.M	TOTAL AREA SQ.M
GROUND FLOOR AREA	444.46	—	444.46
FIRST FLOOR AREA	444.46	—	444.46
HEAD ROOM AREA	—	24.00	24.00
TOTAL	888.92	24.00	912.92
	FSI ACHIEVED		0.92
	PLOT COVERAGE		46.00%

TOTAL COVERED AREA IN ALL FLOORS=888.92
SITE AREA 966.88 =0.92<2.0

% OF PLOT COVERAGE AREA= $\frac{444.46}{966.88} \times 100 = 46.00\%$

JOINERY DETAILS

RS	ROLLING SHUTTER	2.44 X 2.44
D	DOOR	0.91 X 2.10
D1	DOOR	0.76 X 2.10
W	WINDOW	2.44 X 1.52
LD	LIFT DOOR	2.40 X 2.10

NO.Of Lorry Parking Required – 03 Nos.
NO.Of Lorry Parking Provided – 03 Nos.

REFERENCE

SITE BOUNDARY	—
DRIVEWAY	—
EXISTING ROAD	—
PROPOSED BUILDING	—

APPLICANT

Er.A.G.JAGADEESH, I.Tech.
Structural Engineers (MDTCP)
Reg. No - SE-06/2021 (Gr-II)
16/16, Indira Gandhi Street,
Villapuram, Madurai - 625012.
Cell: 8883342220

STRUCTURAL ENGINEER

Er.N.VIJAY, B.E.
Consulting Engineer & Register Engineer
MDTCP Registration No:RE-06/2023
Vishwanatha Nagar, K. Padur,
Madurai - 625007 Cell No:9043777343

REGISTERED ENGINEER